

Exhibit 5
 A4-SBC-08-063
 Site Plan

Public Parking Along Cliff Drive

Public Path Along Length Of Property

Solar Panels

Putting Green

Pool

Pool Equip

Residence

Garage

Motor Court

Guest Parking

Marina Drive

40 feet



PRELIMINARY PLANT LIST

NO.	BOTANICAL NAME	COMMON NAME	NO.	BOTANICAL NAME	COMMON NAME
01	AGAVE	AGAVE	01	AGAVE	AGAVE
02	AGAVE	AGAVE	02	AGAVE	AGAVE
03	AGAVE	AGAVE	03	AGAVE	AGAVE
50	AGAVE	AGAVE	50	AGAVE	AGAVE



W.C. STRUCTURE
 (1/2 BATH)
 SEE SITE PLAN FOR LOCATION

Exhibit 6
A-4-SBC-08-063
Floor Plan

FLOOR PLAN

THE SILVA RESIDENCE
 3455 MARINA DRIVE
 SANTA BARBARA, CALIFORNIA


1/8" = 1'-0"

NORTH

SILVA

PROJECT MANAGER:	BP
DESIGNED BY:	
DRAWN BY:	
CHECKED BY:	
PROJECT NUMBER:	
CADD FILE:	

BRYAN POLLARD ARCHITECT
 229 WEST MISSION STREET
 SANTA BARBARA, CALIFORNIA 93101
 TEL: (805)687-2783
 bpollard@cox.net
 FAX: (805)687-3783

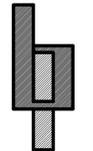

FLOOR PLAN


SHEET NUMBER:

A-2


DATE: FEB. 21, 2008 Page 1 of 1

KEY NOTES (FOR ELEV SHEETS ONLY)


- ① 7/8" (3)-COAT PLASTER O/ LATH O/ (2)-LAYERS OF BLDG. PAPER (MATCH (E) TEXTURE). PROVIDE SLURRY COAT ON CONC. BELOW SCREED.
- ② WOOD CLAD WINDOWS & FRENCH DOORS- (SEE SCHEDULE).
- ③ MISSION ONE-PIECE BARRELL TILE. PROVIDE BIRDSTOP AT EDGE OF ROOF UNDER STARTER TILE.
- ④ STUCCO WEEP SCREED, TYP. LOCATE 6" MIN. ABOVE FINISH GRADE.
- ⑤ COPPER GUTTER & DOWNSPOUT.
- ⑥ WROUGHT IRON RAILING
- ⑦ GLASS BLOCK WINDOW
- ⑧ STONE CHIMNEY SHROUD
- ⑨ CULTURED SANTA BARBARA STONE VENEER
- ⑩ CANVAS AWNING CANOPY

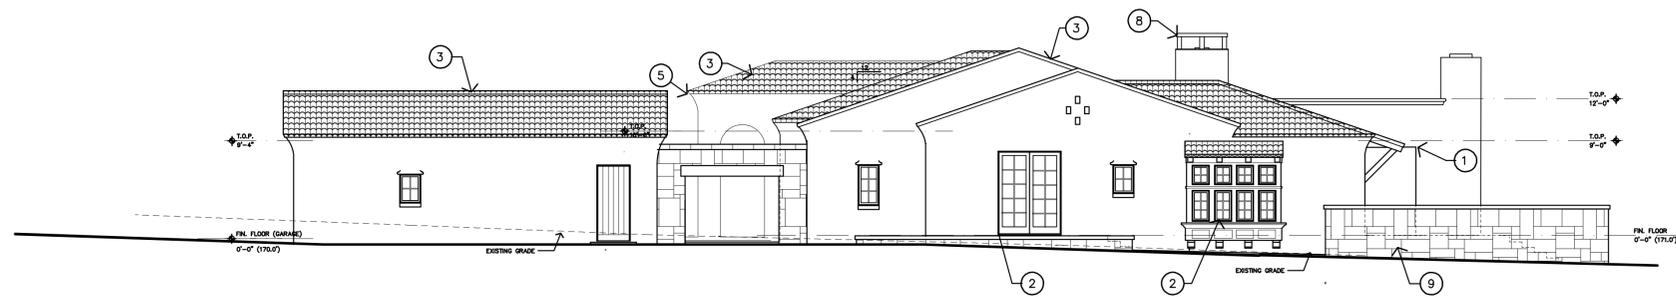

WEST ELEVATION

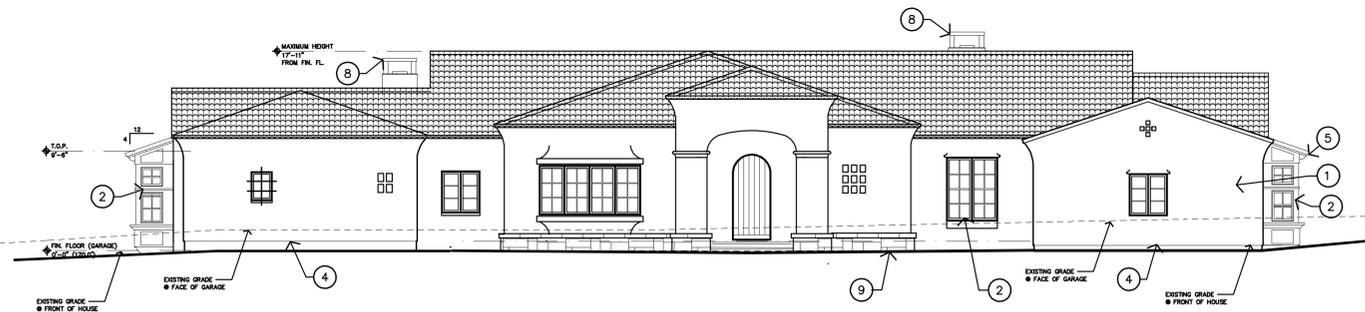


NORTH ELEVATION

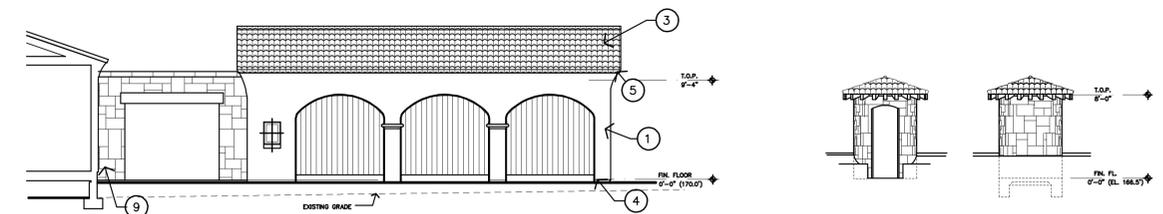

EAST GARAGE ELEVATION

W.C. STRUCTURE

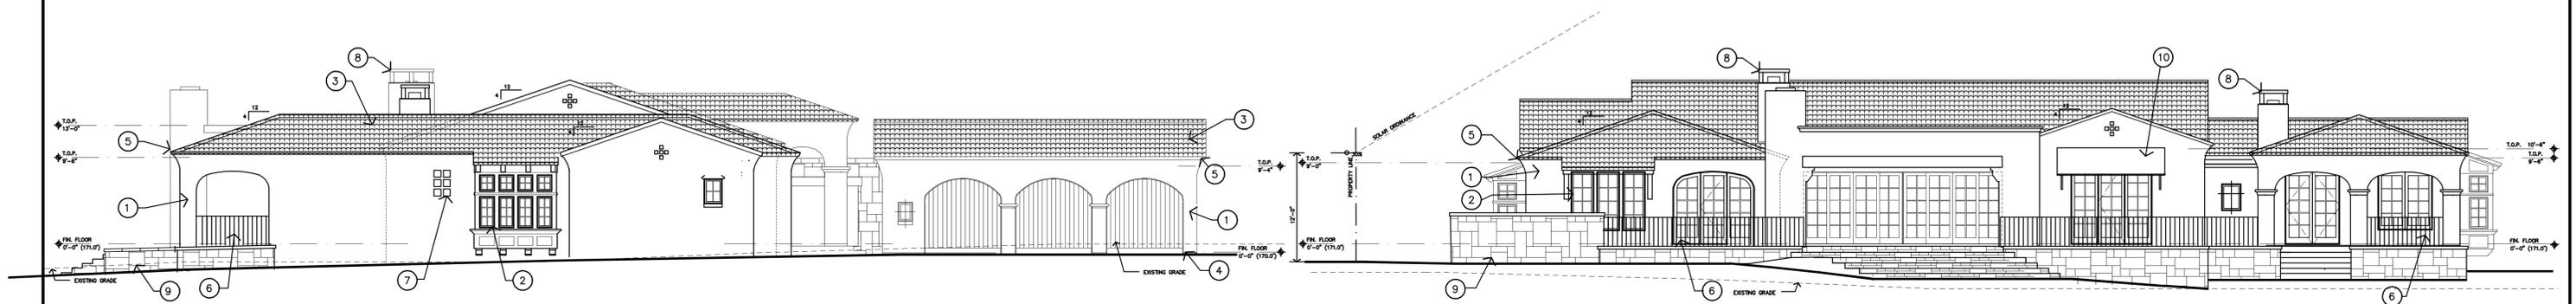

EAST ELEVATION

SOUTH ELEVATION


1/8" = 1'-0"

Exhibit 7
A-4-SBC-08-063
Elevations

THE SILVA RESIDENCE
3455 MARINA DRIVE
SANTA BARBARA, CALIFORNIA

PROJECT MANAGER: BP
DESIGNED BY:
DRAWN BY:
CHECKED BY:
PROJECT NUMBER:
CADD FILE:

BRYAN POLLARD ARCHITECT
229 WEST MISSION STREET
SANTA BARBARA, CALIFORNIA 93101
TEL: (805)687-2783
bpollard@cox.net
FAX: (805)682-7041

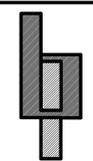

SILVA

ELEVATIONS


SHEET NUMBER:

A-3

DATE:

FEB. 21, 2008

1 of 1

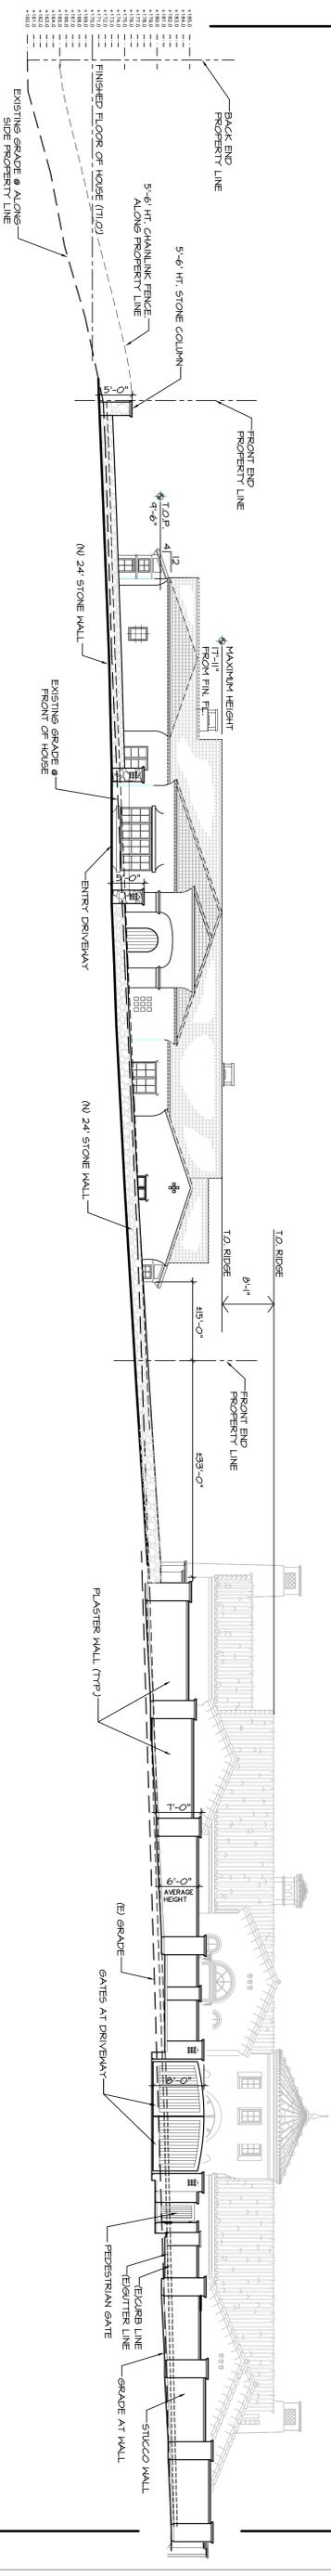

DATE	COMMENTS


REVISIONS



SILVA RESIDENCE
3421 MARINA DRIVE, PARCEL 2
SANTA BARBARA, CALIFORNIA

PRELIMINARY FRONT ENTRY ELEVATIONS

SCALE 1" = 10'-0"

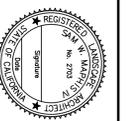

BRYAN POLLARD
ARCHITECT
229 WEST MISSION STREET
SANTA BARBARA, CALIFORNIA 93101
TEL: (805) 967-2783
FAX: (805) 962-7941



SILVA

PROJECT MANAGER:	
DESIGNED BY:	
DRAWN BY:	A. NIÑO
CHECKED BY:	
PROJECT NUMBER:	SILVA
CADD FILE:	

L-1.1
DATE: APRIL 10, 2008

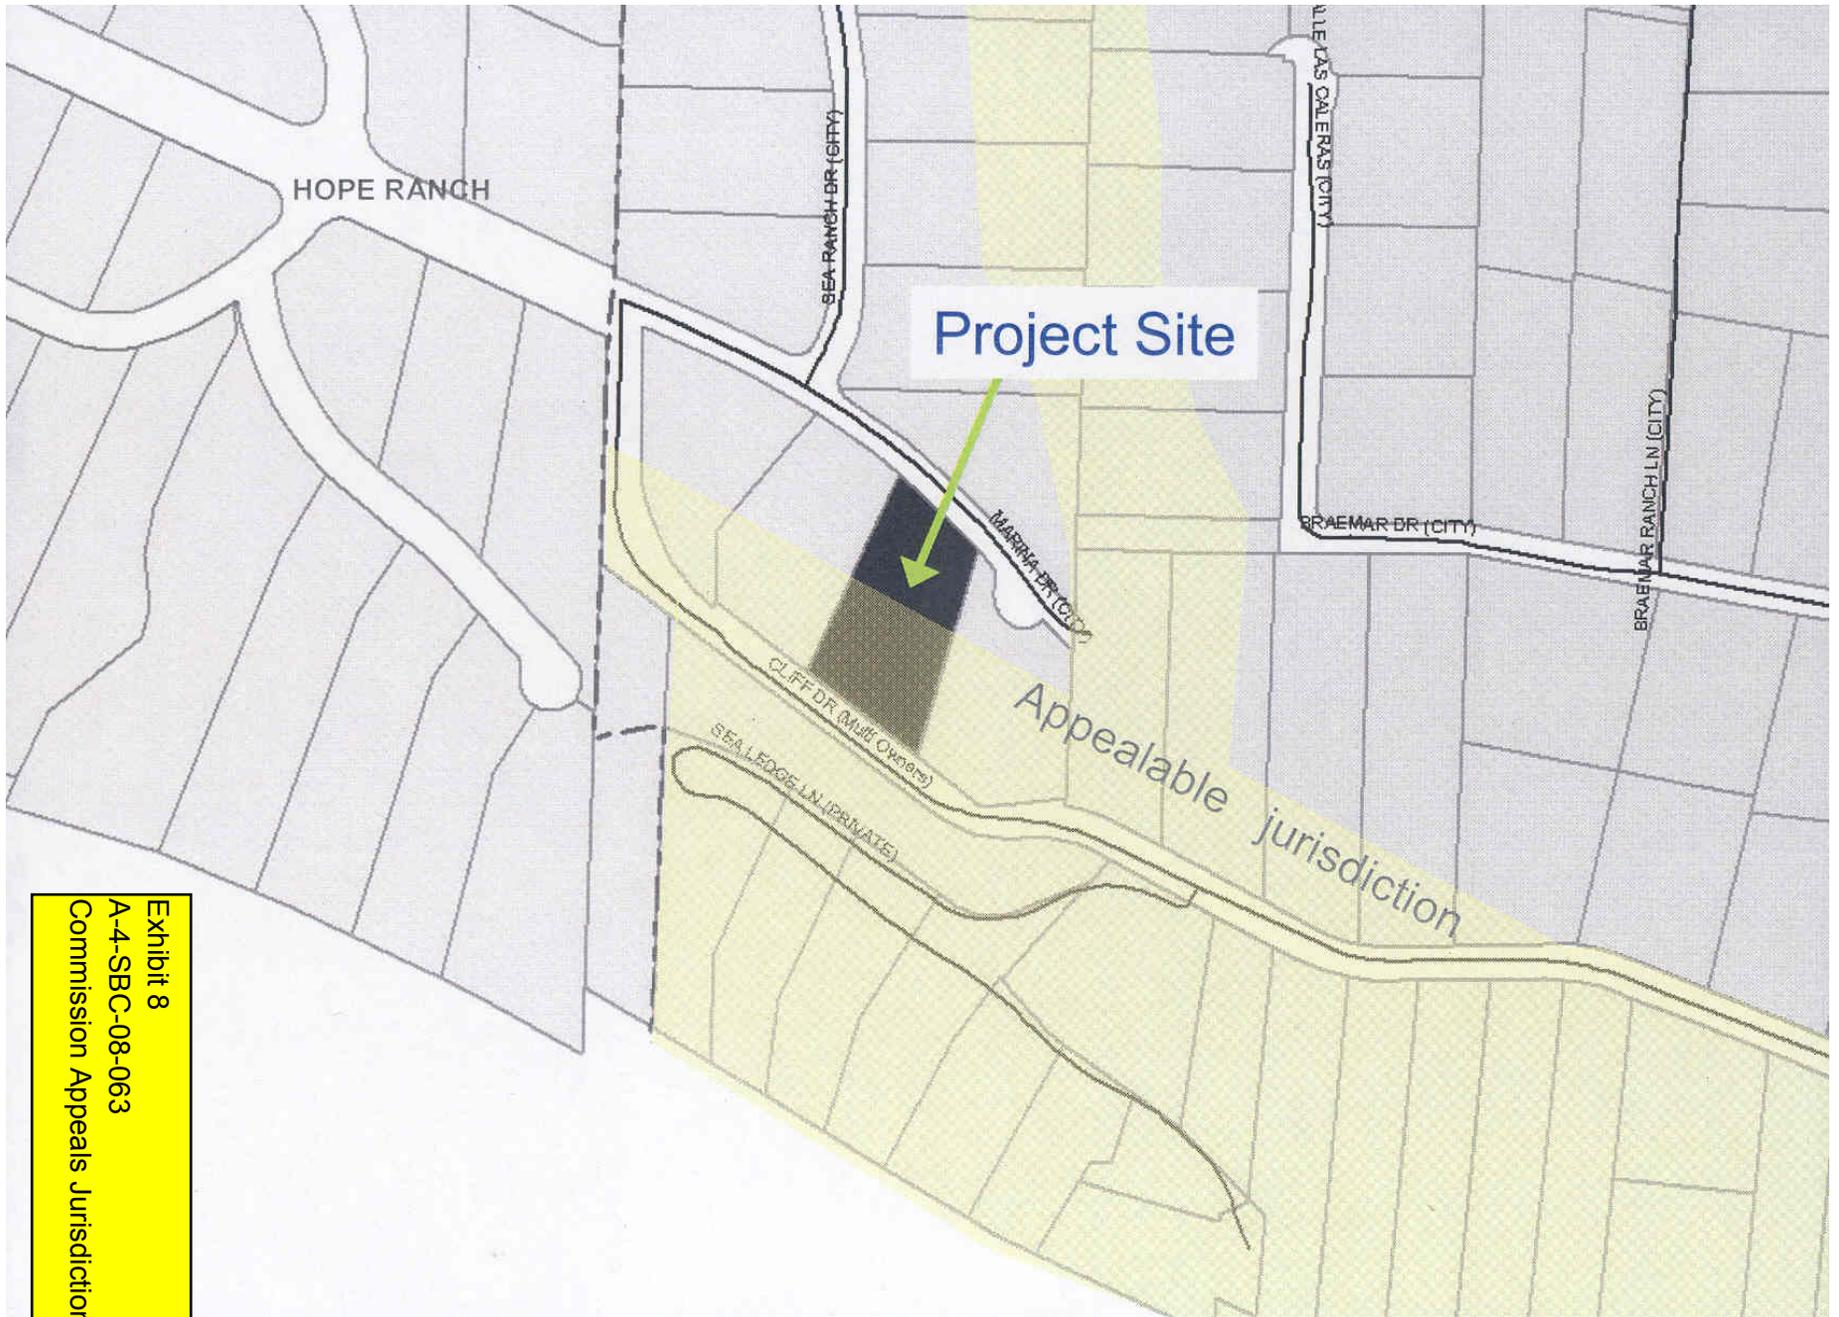


Exhibit 8
A-4-SBC-08-063
Commission Appeals Jurisdiction

**Public Trail
Connecting Marina Drive
To Braemar Drive**



Project Site

Exhibit 9
A-4-SBC-08-063
Public Trail