

CALIFORNIA COASTAL COMMISSION

45 FREMONT, SUITE 2000
SAN FRANCISCO, CA 94105-2219
VOICE (415) 904-5200
FAX (415) 904-5400
TDD (415) 597-5885



W 14a

CC-0001-17 (SANDAG)

June 7, 2017

EXHIBITS


Table of Contents


- Exhibit 1 – Regional Map
- Exhibit 2 – Project Area Map
- Exhibit 3 – Existing Railroad Configuration
- Exhibit 4 – Proposed Railroad Configuration
- Exhibit 5 – Existing Bridge Removal Plan
- Exhibit 6 – Proposed Bridge and Platform Plans and Sections
- Exhibit 7 – Proposed Trackway Plans
- Exhibit 8 – Proposed Trackway Sections
- Exhibit 9 – San Dieguito Lagoon and River Aerial Photograph
- Exhibit 10 – Coastal Act Wetlands
- Exhibit 11 – Direct Effects to Coastal Act Wetlands
- Exhibit 12 – On-Site Revegetation Plan
- Exhibit 13 – Coastal Act Wetland Mitigation Table
- Exhibit 14 – Conceptual Cross-Section of On-Site Revegetation
- Exhibit 15 – Direct Effects to Vegetation Communities



Regional Location Map

SAN DIEGUITO RIVER BRIDGE, DOUBLE TRACK,
AND DEL MAR FAIRGROUNDS SPECIAL EVENTS PLATFORM PROJECT

 


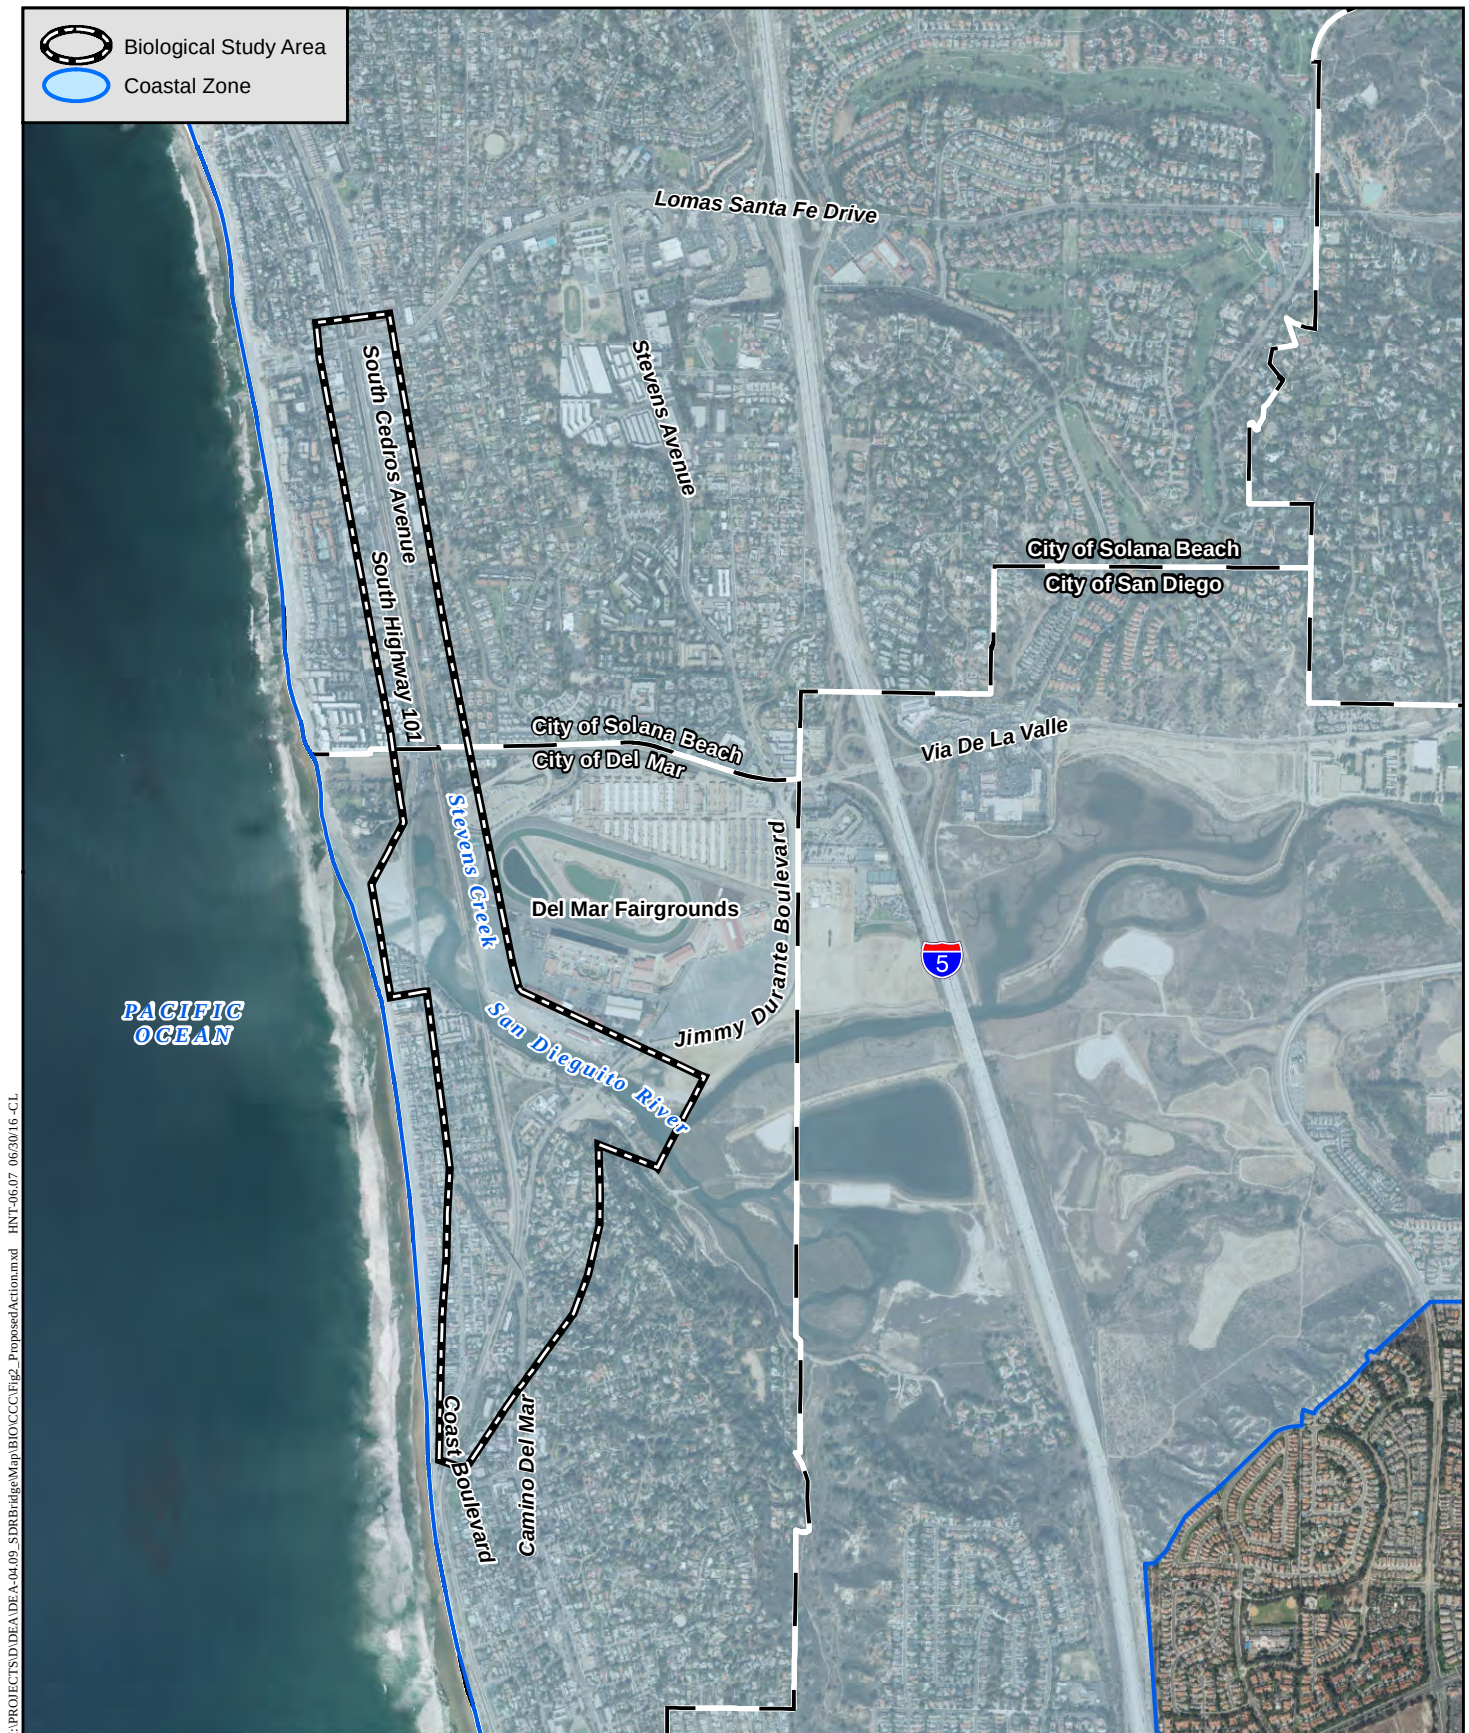

I:\PROJECTS\IDEA\IDEA-04-09_SDRBridgeMap\BIO\CCC\Fig_ProposedAction.mxd HNT-06.07 06:50 16-CL

Proposed Action Location Map

SAN DIEGUITO RIVER BRIDGE, DOUBLE TRACK,
AND DEL MAR FAIRGROUNDS SPECIAL EVENTS PLATFORM PROJECT

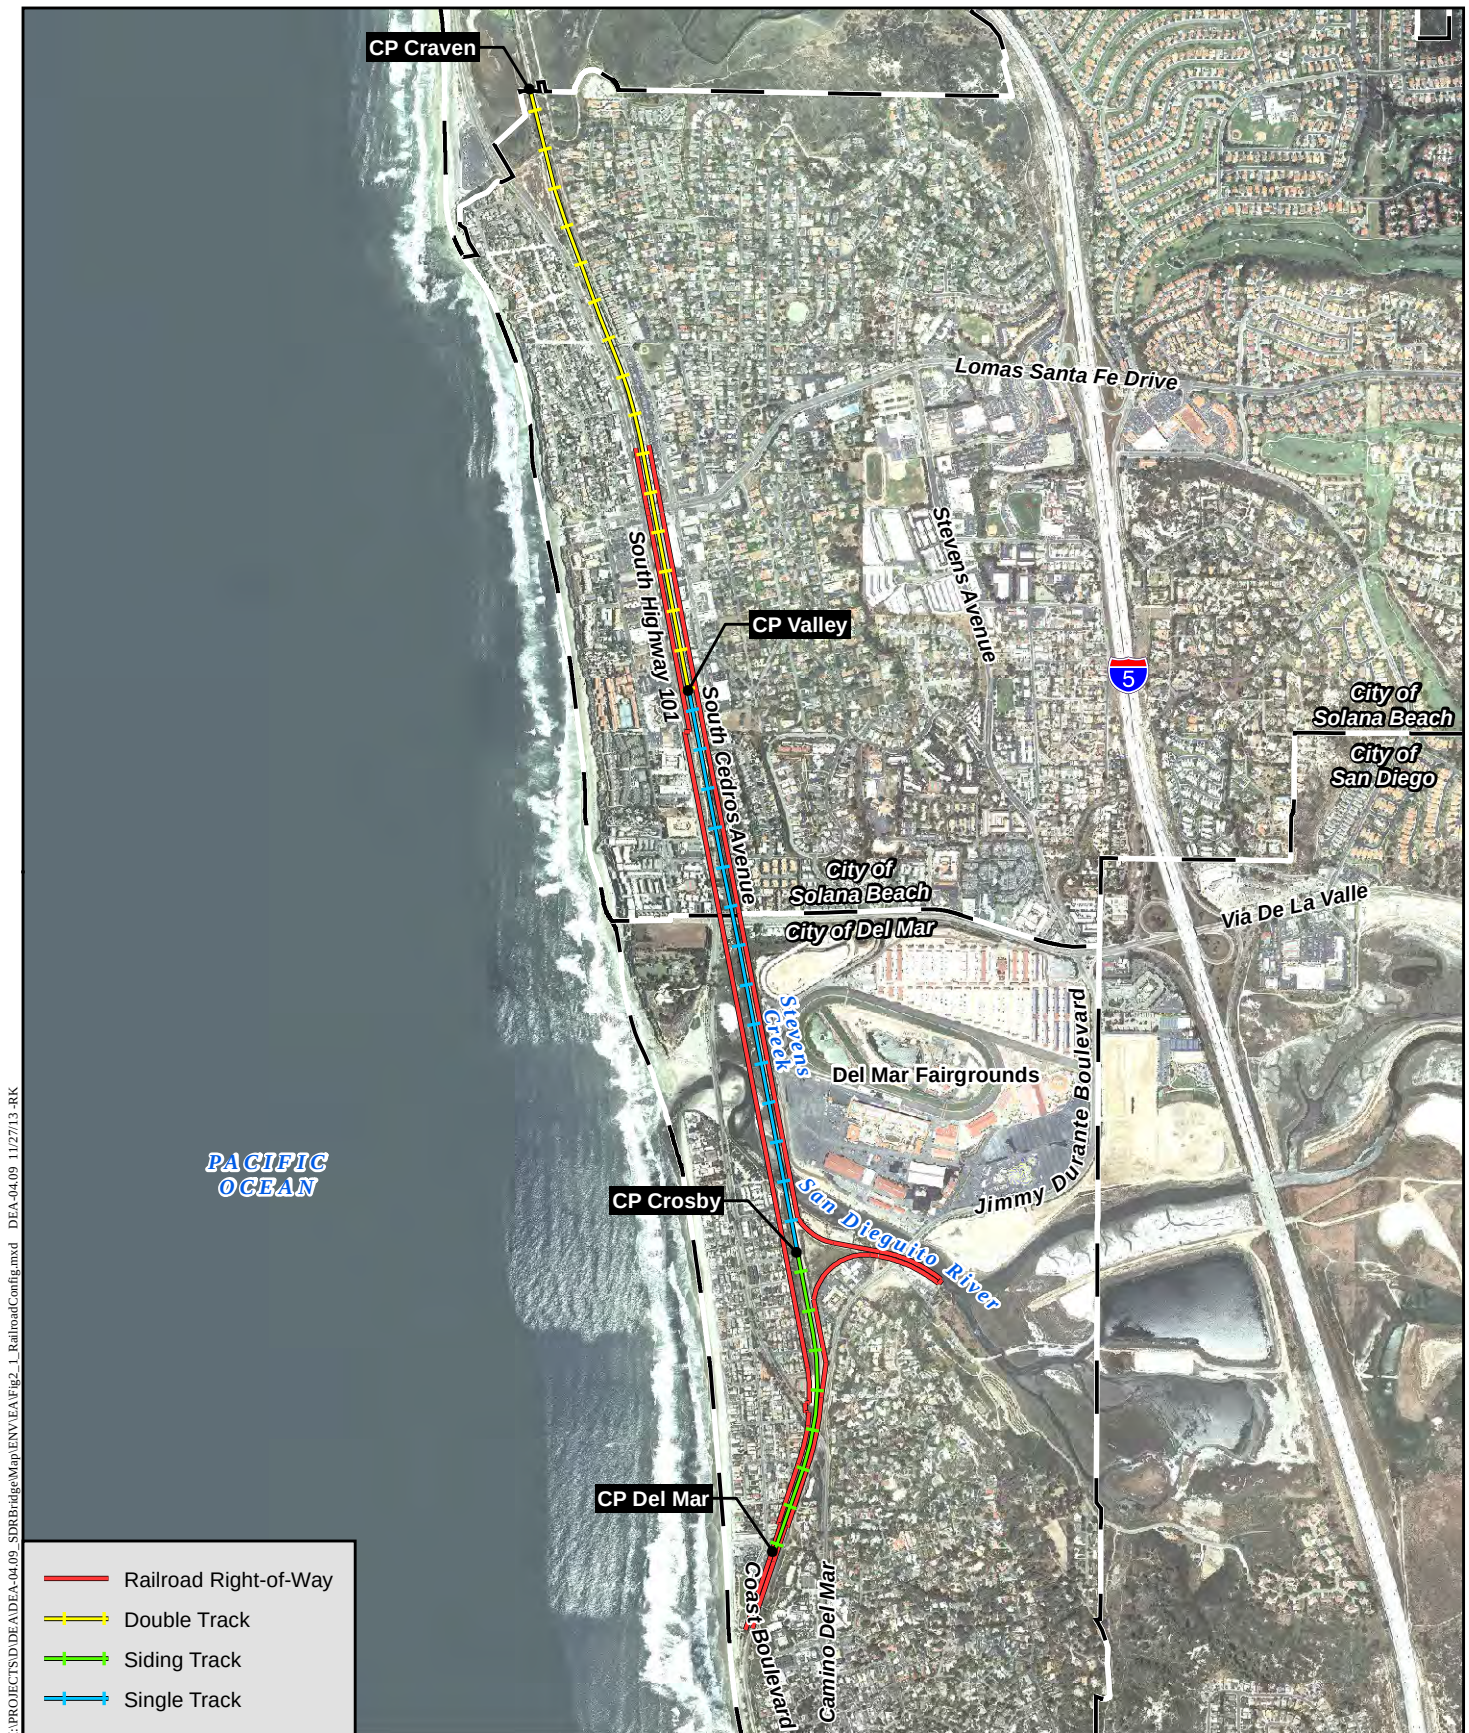

Existing Railroad Configuration in the Proposed Action Area

SAN DIEGUITO RIVER BRIDGE, DOUBLE TRACK,
AND DEL MAR FAIRGROUNDS SPECIAL EVENTS PLATFORM PROJECT

 


Exhibit 3
CC-0001-17



Major Project Features

SAN DIEGUITO RIVER BRIDGE, DOUBLE TRACK,
AND DEL MAR FAIRGROUNDS SPECIAL EVENTS PLATFORM PROJECT




 


Exhibit 4
CC-0001-17

FOR REDUCED PLANS ORIGINAL
SCALE IS IN INCHES

60% DESIGN —
NOT FOR CONSTRUCTION

FILENAME: C:\USERS\TBRITAIN\DESKTOP\KLF FOLDERS\SAN DIEGUITO DOUBLE TRACK\FORMATING\03 SHEETS\SB-010.DWG DATE: 12-21-2016 TIME: 7:45:41 AM

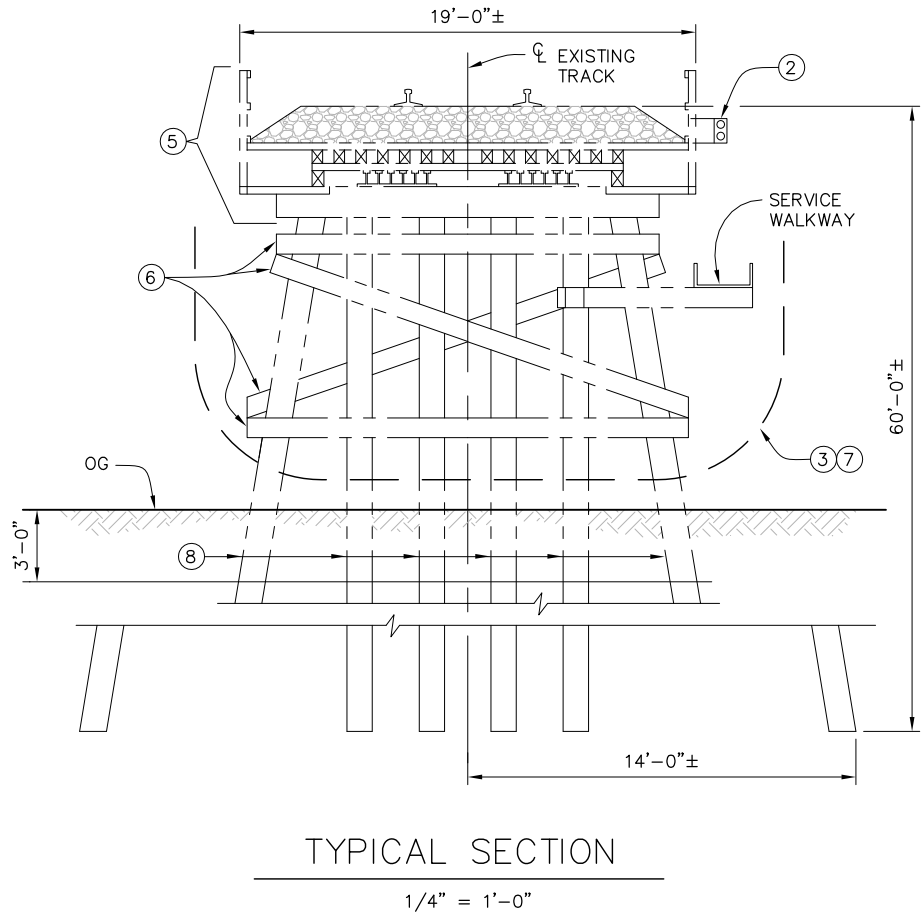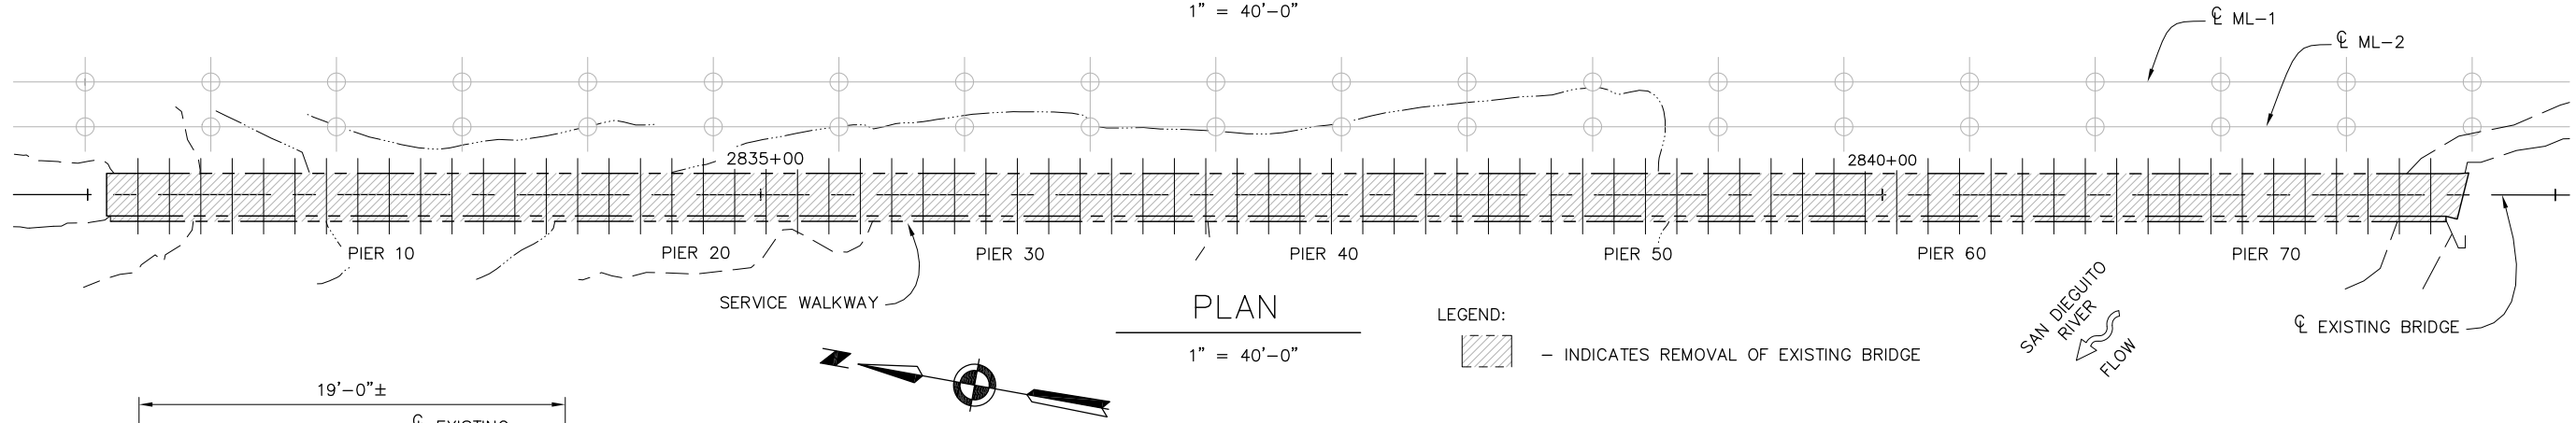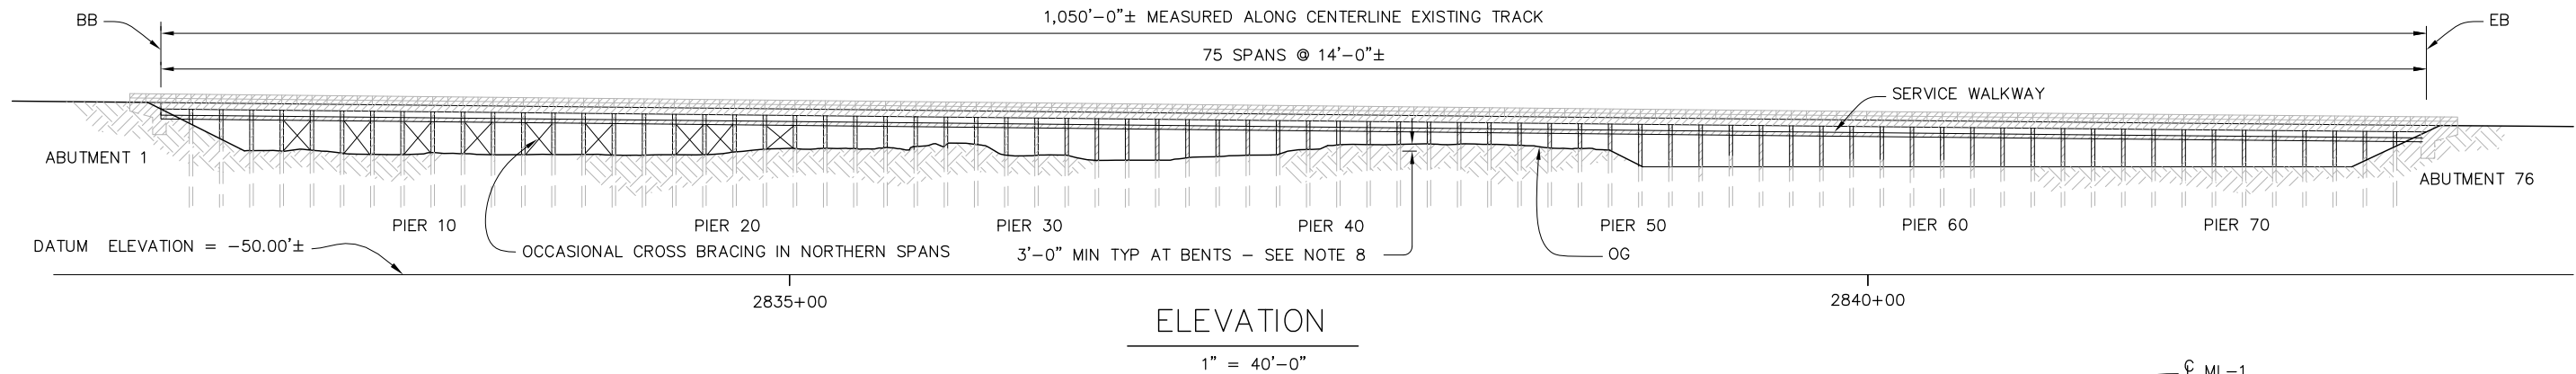

BRIDGE REMOVAL NOTES:

- 1 CONTRACTOR SHALL SUBMIT A BRIDGE REMOVAL AND DISPOSAL PLAN FOR APPROVAL BY NCTD PRIOR TO COMMENCING ANY BRIDGE REMOVAL. THE REMOVAL PLAN SHALL CONFORM TO THE CONTRACT AND SHOW THE METHODS AND SEQUENCE OF REMOVAL AND EQUIPMENT TO BE USED.
- 2 UTILITIES FROM EXISTING BRIDGE SHALL BE RELOCATED PRIOR TO START OF CONSTRUCTION. CONTRACTOR TO REMOVE UTILITY HANGERS AND CONDUIT. COORDINATE REMOVAL WITH UTILITY COMPANIES.
- 3 ERECT A PLYWOOD DEBRIS BARRIER AND A FABRIC NET UNDER THE EXISTING BRIDGE PER THE TYPICAL SECTION. NO EXISTING BRIDGE DEBRIS SHALL BE ALLOWED TO FALL ONTO THE EMBANKMENT OR INTO THE EXISTING WATERWAY BELOW THE BRIDGE. ALL DEBRIS FROM THE REMOVAL PROCESS SHALL BE CONTAINED AND REMOVED FROM THE SITE AND PROPERLY DISPOSED.
- 4 PRIOR TO COMMENCING ANY REMOVAL OPERATIONS OVER THE WATER, FLOATING SURFACE BOOMS SHALL BE INSTALLED.
- 5 REMOVE EXISTING TRACK, BALLAST, CURB, BOX BEAMS AND PILE CAPS.
- 6 REMOVE EXISTING PIER WALLS.
- 7 REMOVE ALL TEMPORARY SUPPORTS, FLOATING BOOMS AND DEBRIS NETS.
- 8 ALL PILES SHALL BE CUT-OFF AND REMOVED A MINIMUM DEPTH OF 3'-0" BELOW GRADE IN DRY SITUATIONS AND REMOVED TO THE EXISTING GROUND LINE IN WET SITUATIONS.

Exhibit 5
CC-0001-17

						 550 West C Street, Suite 1200 San Diego, CA. 92101 Tel (619) 831-4600	60% SUBMITTAL NOT FOR CONSTRUCTION	DESIGNED BY T. CAO	DATE 12/16	 	SAN DIEGUITO RIVER BRIDGE REPLACEMENT, DOUBLE TRACK AND SPECIAL EVENTS PLATFORM	SCALE AS NOTED	
					DRAWN BY T. BRITTAIN			12/16	SANDAG CONTRACT NO. 5001901				
								CHECKED BY S. MEGALLY	12/16	DRAWING NO. SB-010		SHEET NO. 128	
NO.	DATE	REVISIONS			BY	CHK	APRV				TRACK BRIDGE EXISTING STRUCTURE REMOVAL DETAILS		

FOR REDUCED PLANS ORIGINAL
SCALE IS IN INCHES

60% DESIGN —
NOT FOR CONSTRUCTION

FILENAME: C:\USERS\TBREITAIN\DESKTOP\SAN DIEGUITO DOUBLE TRACK\FORMATTING\03 SHEETS\SB-001.DWG DATE: 03-22-2016 TIME: 9:58:59 AM

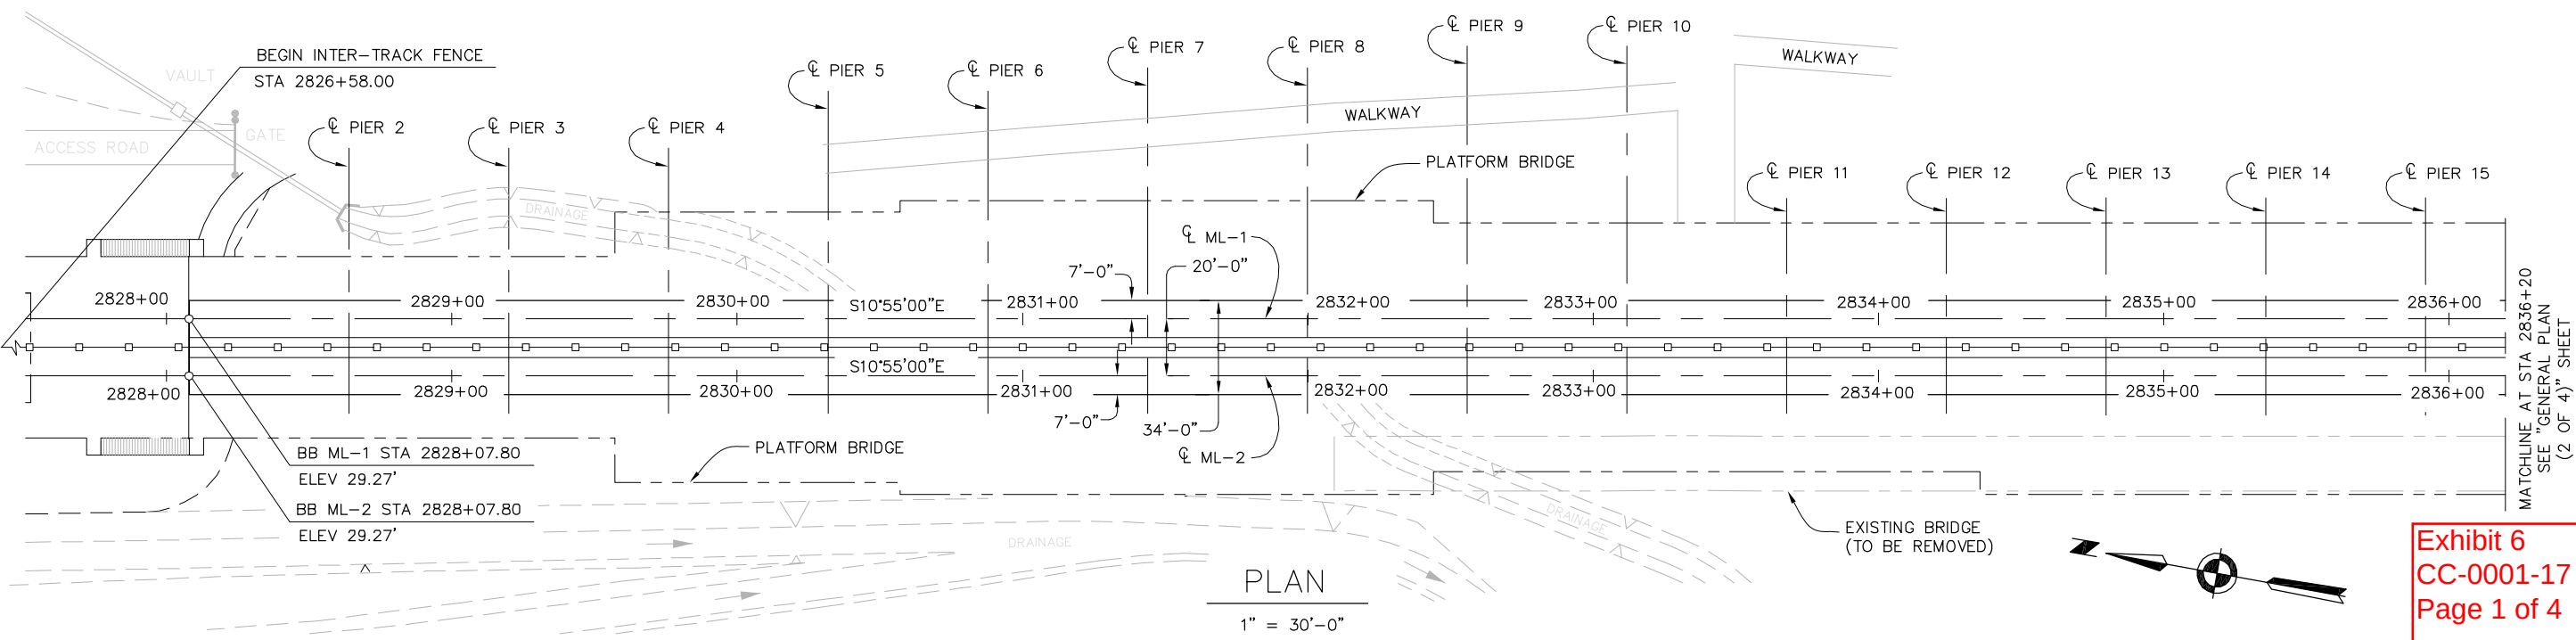
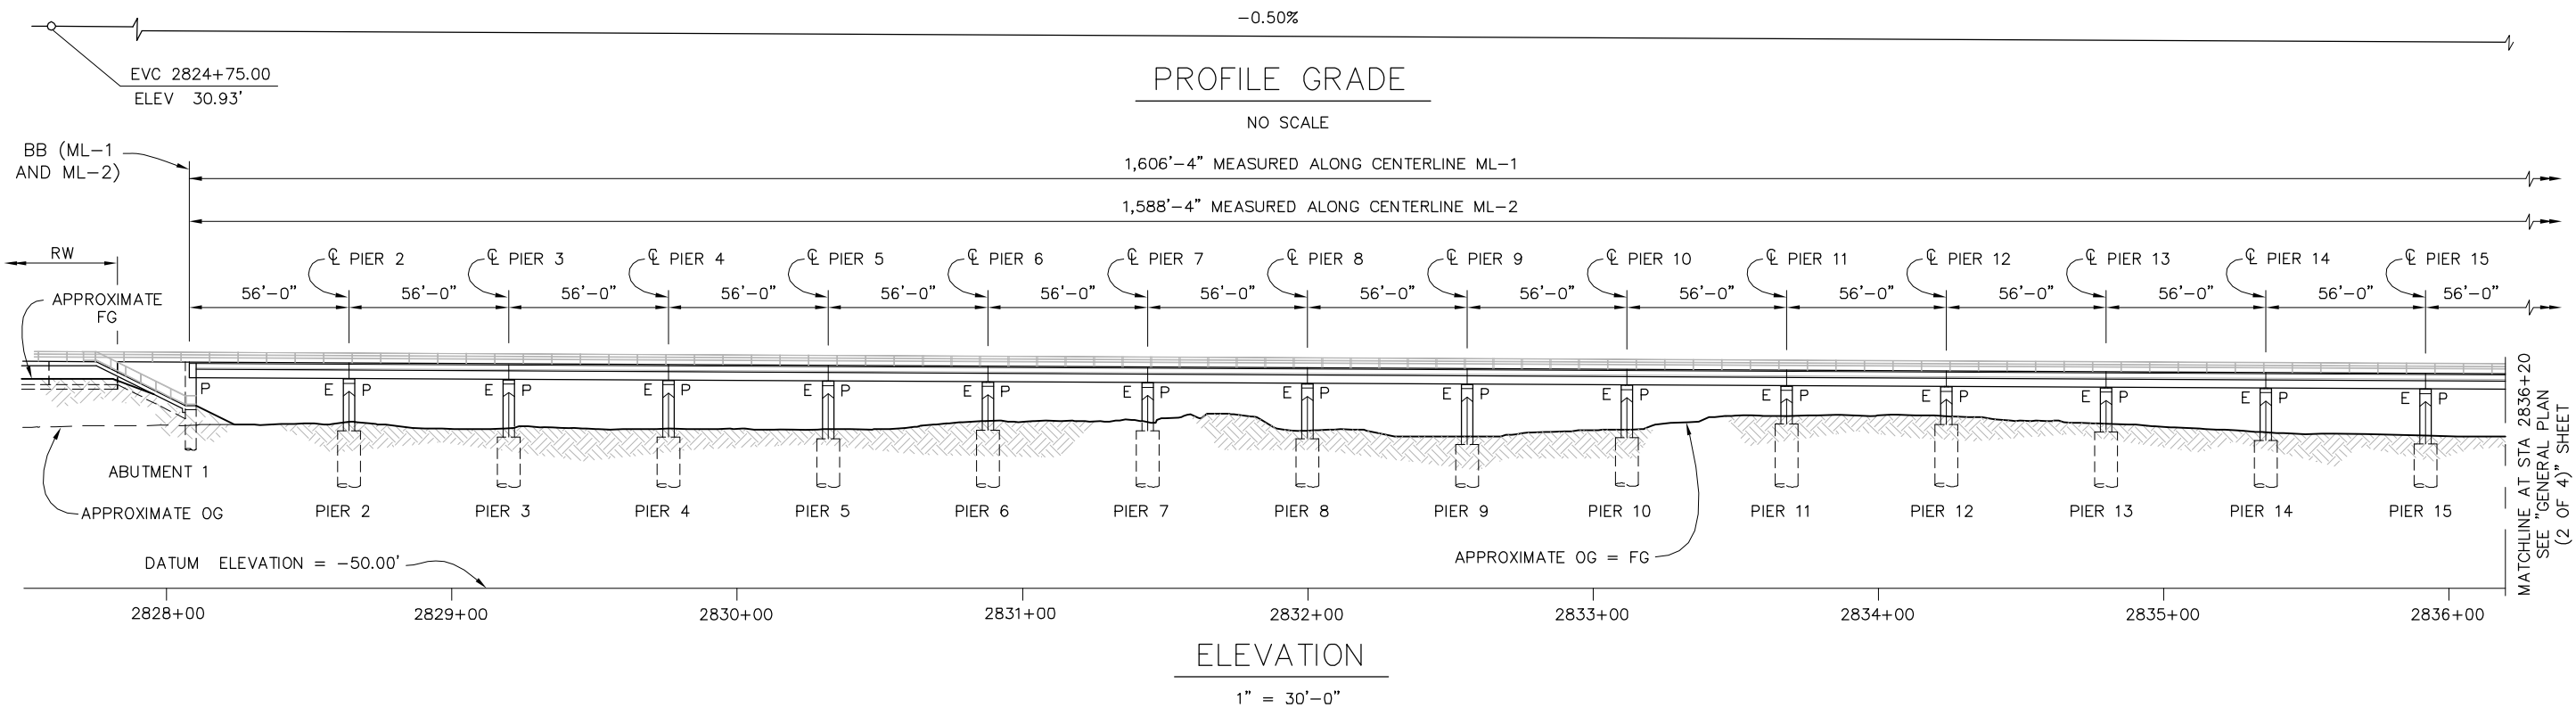
 


Exhibit 6
CC-0001-17
Page 1 of 4

							550 West C Street, Suite 1200 San Diego, CA. 92101 Tel (619) 831-4600	60% SUBMITTAL NOT FOR CONSTRUCTION	DESIGNED BY T. CAO	DATE 03/16		SAN DIEGUITO RIVER BRIDGE REPLACEMENT, DOUBLE TRACK AND SPECIAL EVENTS PLATFORM	SCALE AS NOTED						
																SANDAG CONTRACT NO. 5001901			
																TRACK BRIDGE GENERAL PLAN (1 OF 4)		DRAWING NO. SB-001	SHEET NO. 119
NO.	DATE	REVISIONS			BY				CHK	APRV									


FOR REDUCED PLANS ORIGINAL
SCALE IS IN INCHES

60% DESIGN —
NOT FOR CONSTRUCTION

FILENAME: C:\USERS\TBRETTAIN\DESKTOP\SAN DIEGUITO DOUBLE TRACK\FORMATTING\03 SHEETS\SB-002.DWG DATE: 03-22-2016 TIME: 9:58:00 AM


PROFILE GRADE

NO SCALE

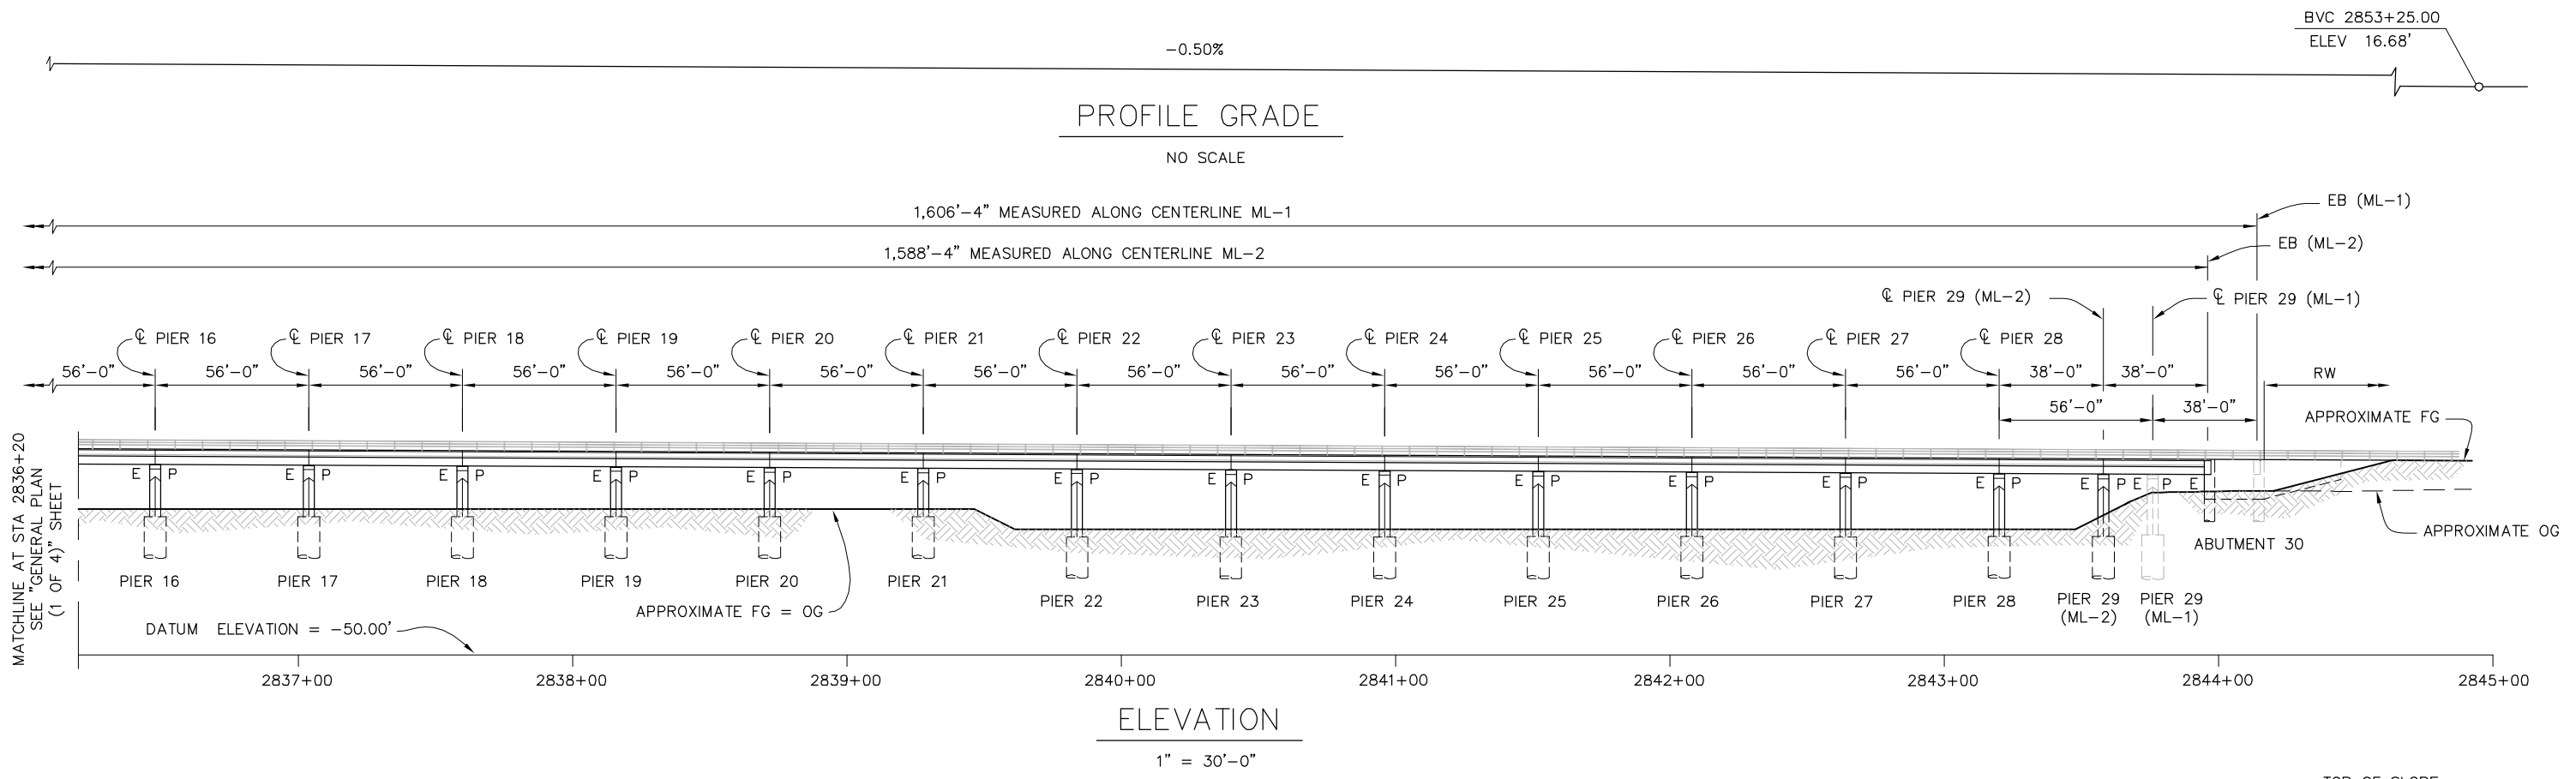

ELEVATION

1" = 30'-0"

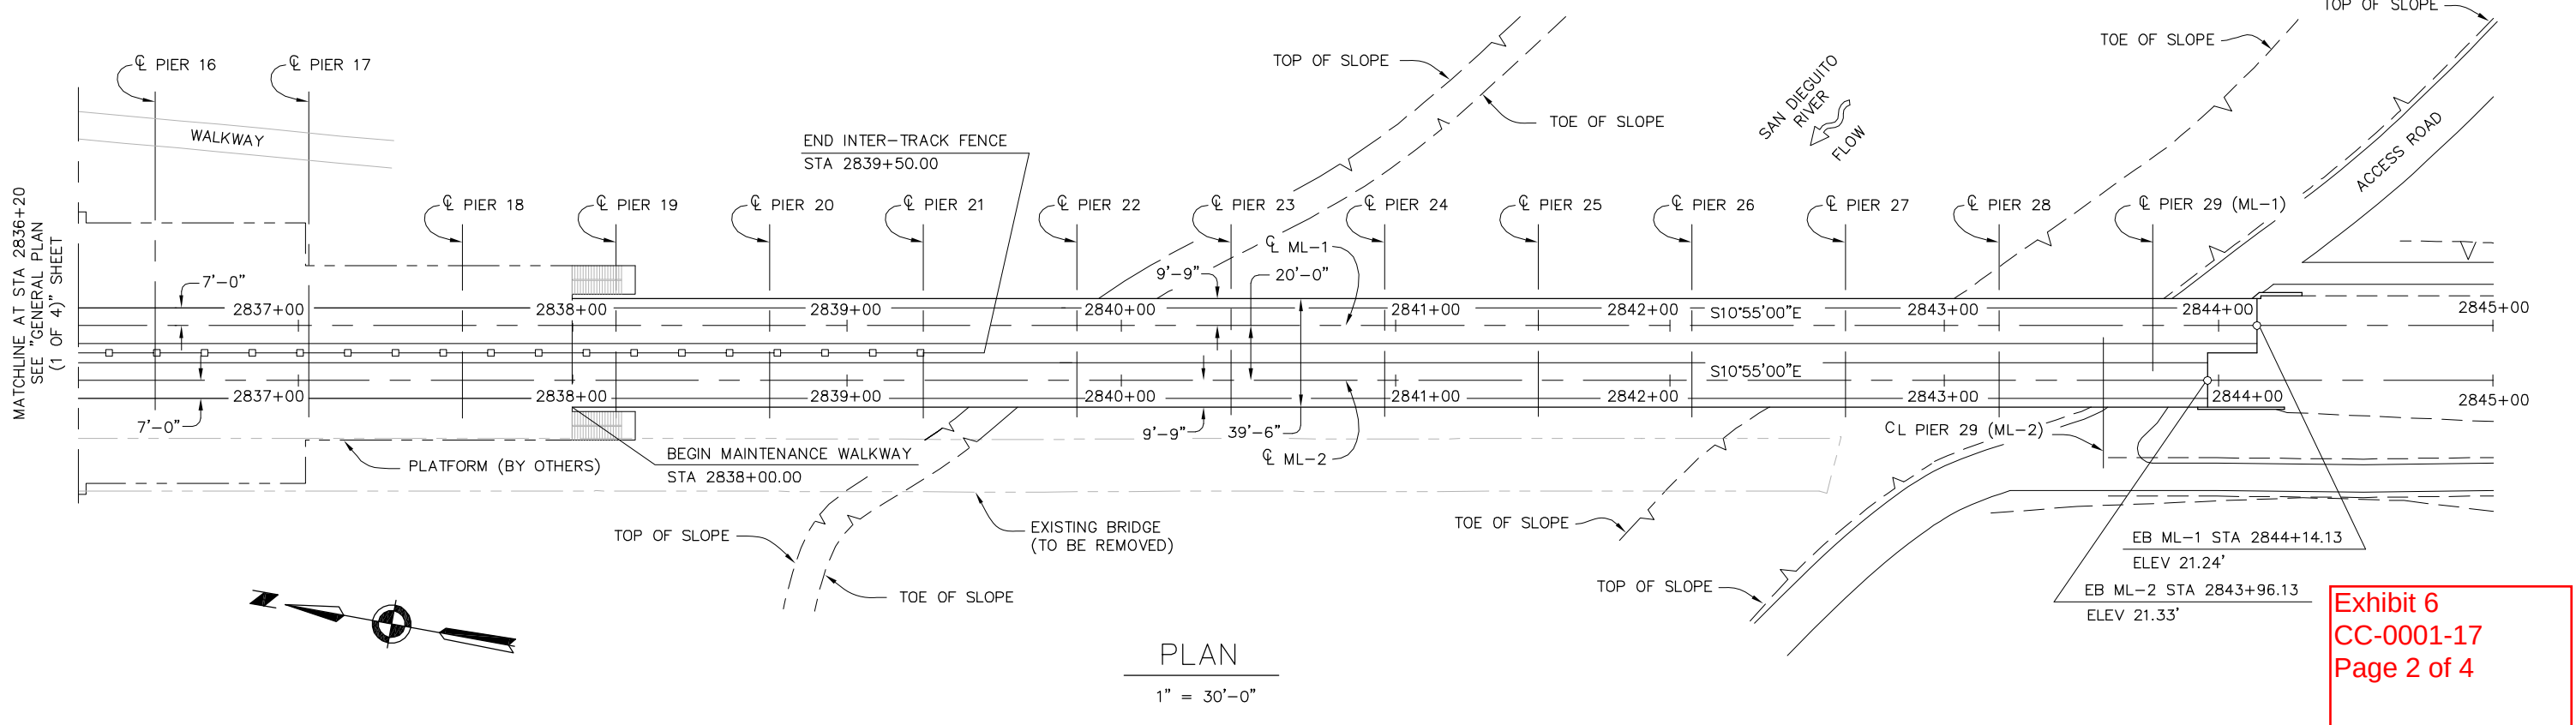

PLAN

1" = 30'-0"

Exhibit 6
CC-0001-17
Page 2 of 4

						 550 West C Street, Suite 1200 San Diego, CA. 92101 Tel (619) 831-4600	60% SUBMITTAL NOT FOR CONSTRUCTION	DESIGNED BY T. CAO	DATE 03/16		SAN DIEGUITO RIVER BRIDGE REPLACEMENT, DOUBLE TRACK AND SPECIAL EVENTS PLATFORM	SCALE AS NOTED		
								DRAWN BY T. BRITTAIN	03/16			SANDAG CONTRACT NO. 5001901		
								CHECKED BY S. MEGALLY	03/16			TRACK BRIDGE GENERAL PLAN (2 OF 4)	DRAWING NO. SB-002	SHEET NO. 120
NO.	DATE	REVISIONS			BY									

FOR REDUCED PLANS ORIGINAL
SCALE IS IN INCHES


0 1 2 3

TIME: 10:09:27 AM

60% DESIGN —
NOT FOR CONSTRUCTION


DATE: 03-22-2016

FILENAME: C:\USERS\TBREITAIN\DESKTOP\SAN DIEGUITO DOUBLE TRACK\FORMATTING\03 SHEETS\SB-003.DWG

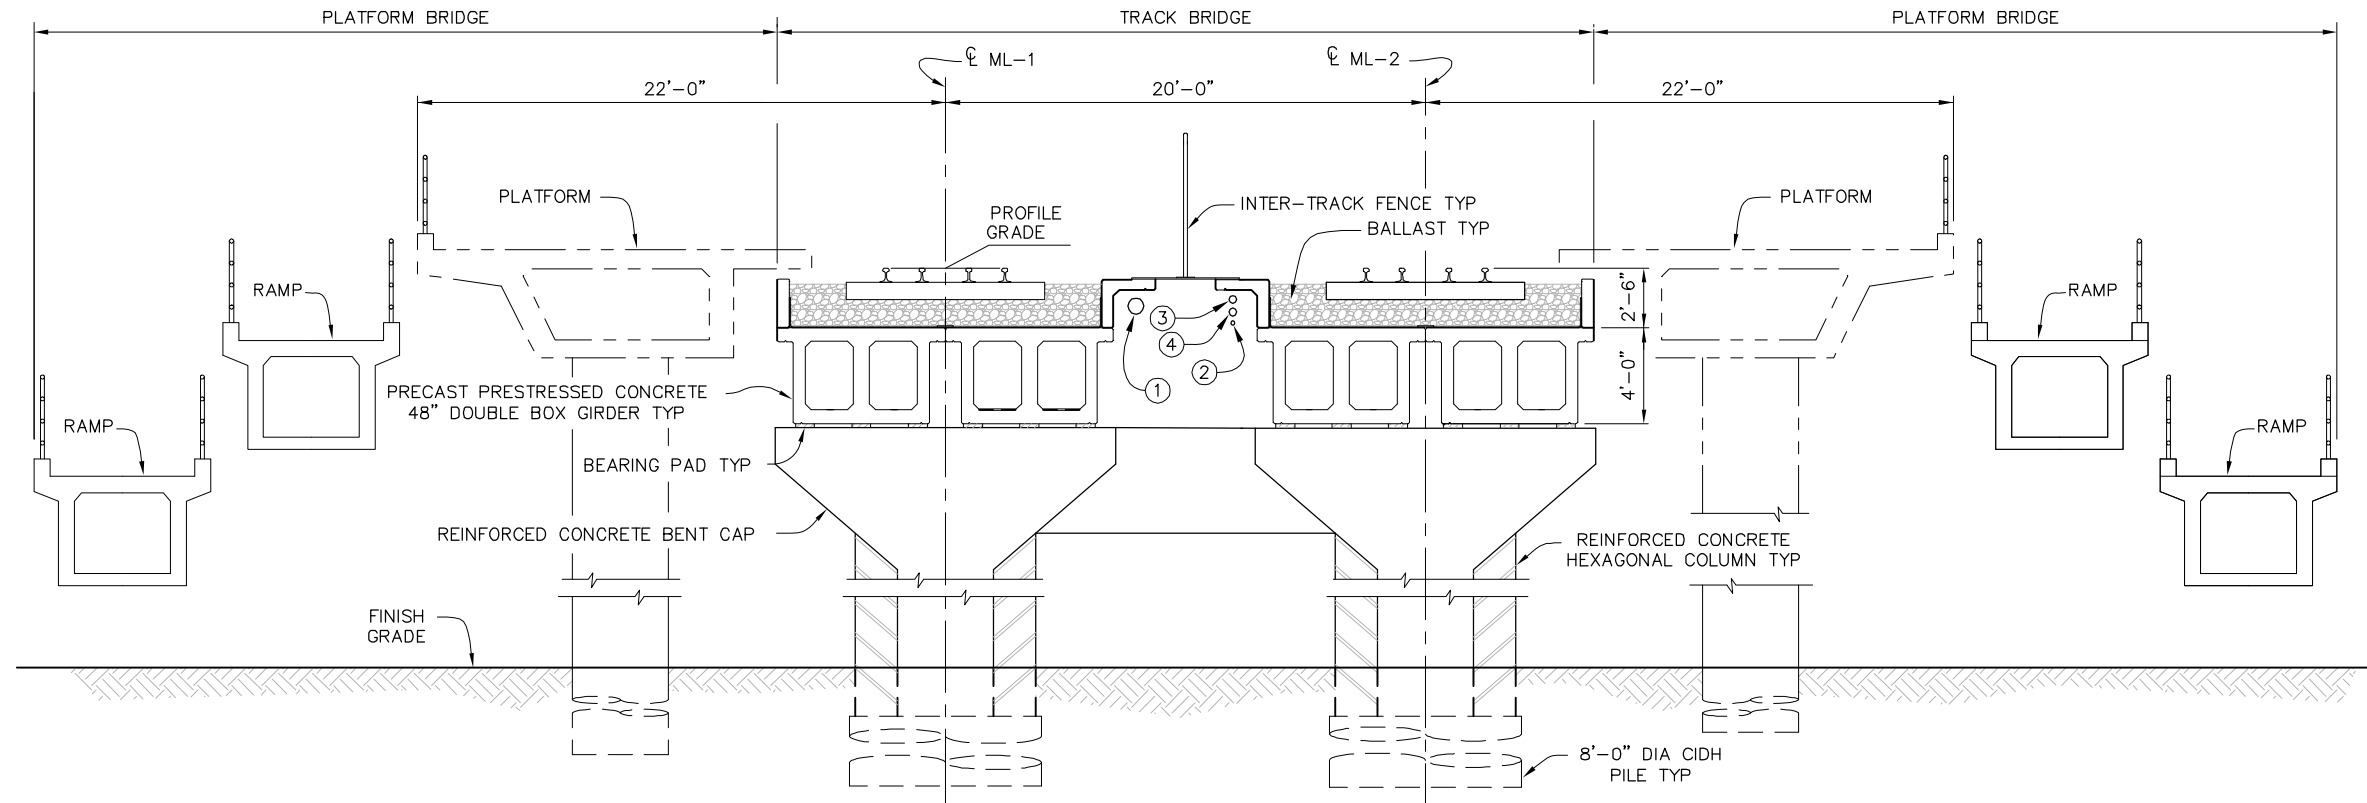


- UTILITY LEGEND:
- ① - 8" DIA WATER SUPPLY LINE
 - ② - 2" DIA WATER SUPPLY LINE
 - ③ - 4" DIA ELECTRICAL CONDUIT
 - ④ - 4" DIA FIBER OPTIC CONDUIT

TYPICAL SECTION
SPANS 1-18 (ML-1 AND ML-2)
1/4" = 1'-0"

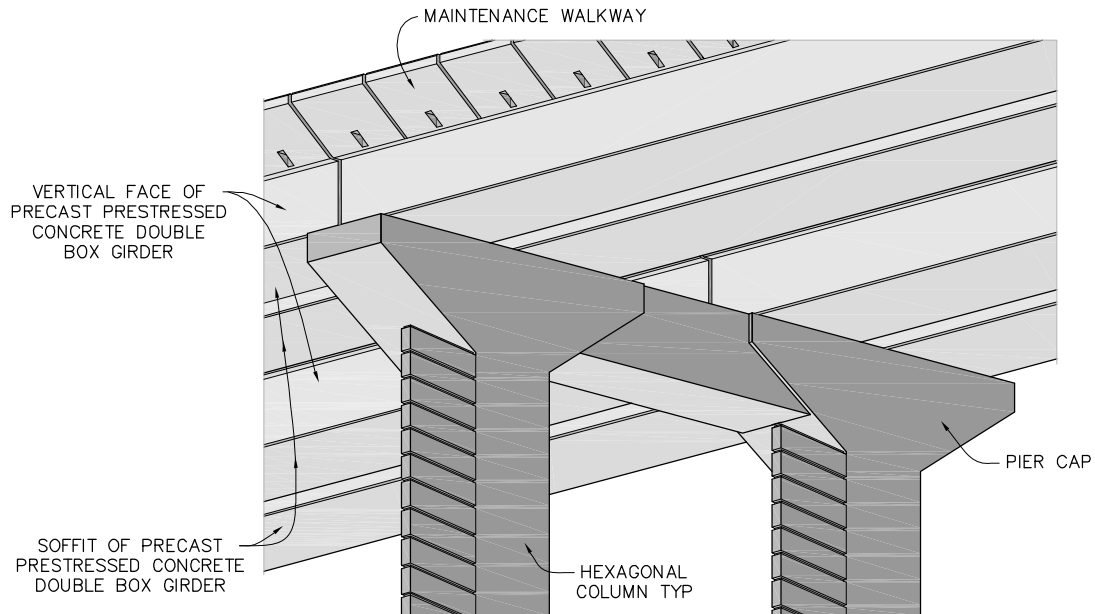

ARCHITECTURAL DETAILS
ISOMETRIC VIEW
NO SCALE

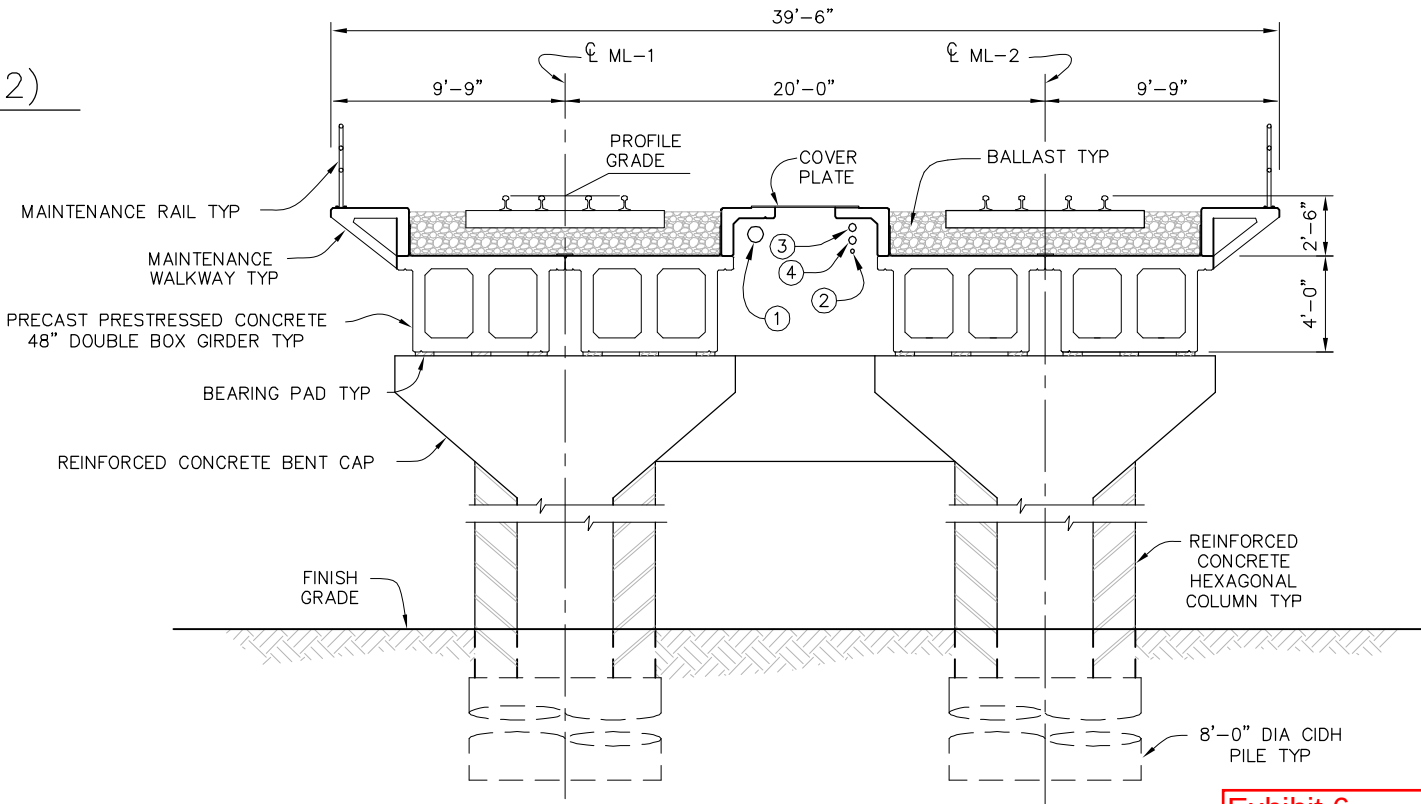

TYPICAL SECTION
SPANS 19-27 (ML-1 AND ML-2)
1/4" = 1'-0"

Exhibit 6
CC-0001-17
Page 3 of 4

						 550 West C Street, Suite 1200 San Diego, CA. 92101 Tel (619) 831-4600	60% SUBMITTAL NOT FOR CONSTRUCTION	DESIGNED BY T. CAO	DATE 03/16		SAN DIEGUITO RIVER BRIDGE REPLACEMENT, DOUBLE TRACK AND SPECIAL EVENTS PLATFORM	SCALE AS NOTED		
								DRAWN BY T. BRITAIN	03/16			SANDAG CONTRACT NO. 5001901		
									CHECKED BY S. MEGALLY	03/16		TRACK BRIDGE GENERAL PLAN (3 OF 4)	DRAWING NO. SB-003	SHEET NO. 121
NO.	DATE	REVISIONS			BY			CHK	APRV	SANDAG L. CULP				


FOR REDUCED PLANS ORIGINAL
SCALE IS IN INCHES

TIME: 10:10:44 AM

60% DESIGN —
NOT FOR CONSTRUCTION

DATE: 03-22-2016

FILENAME: C:\USERS\TBRITAIN\DESKTOP\SAN DIEGUITO DOUBLE TRACK\FORMATTING\03 SHEETS\SB-004.DWG

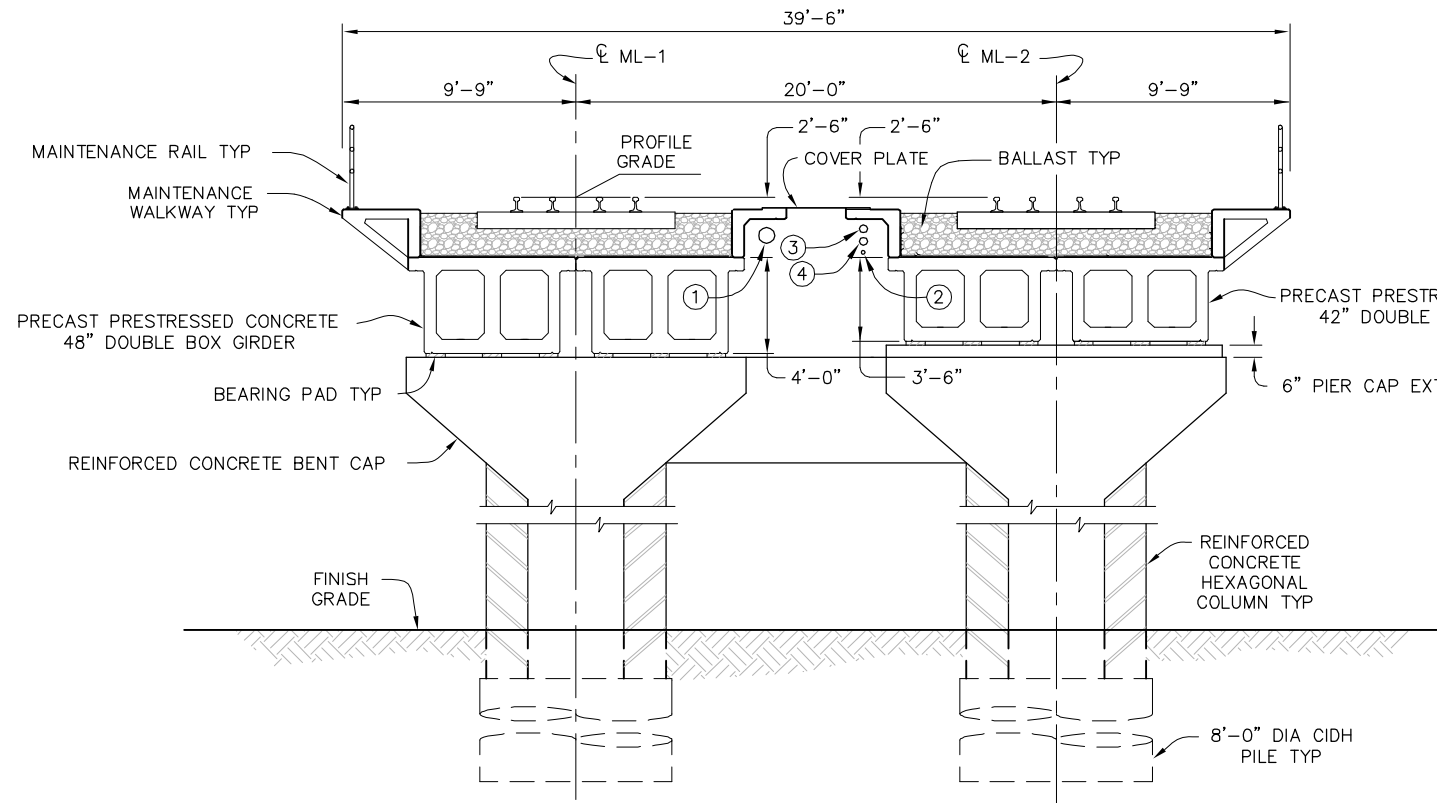


TYPICAL SECTION
SPAN 28 (ML-1 AND ML-2)

1/4" = 1'-0"

UTILITY LEGEND:


- ① - 8" DIA WATER SUPPLY LINE
- ② - 2" DIA WATER SUPPLY LINE
- ③ - 4" DIA ELECTRICAL CONDUIT
- ④ - 4" DIA FIBER OPTIC CONDUIT

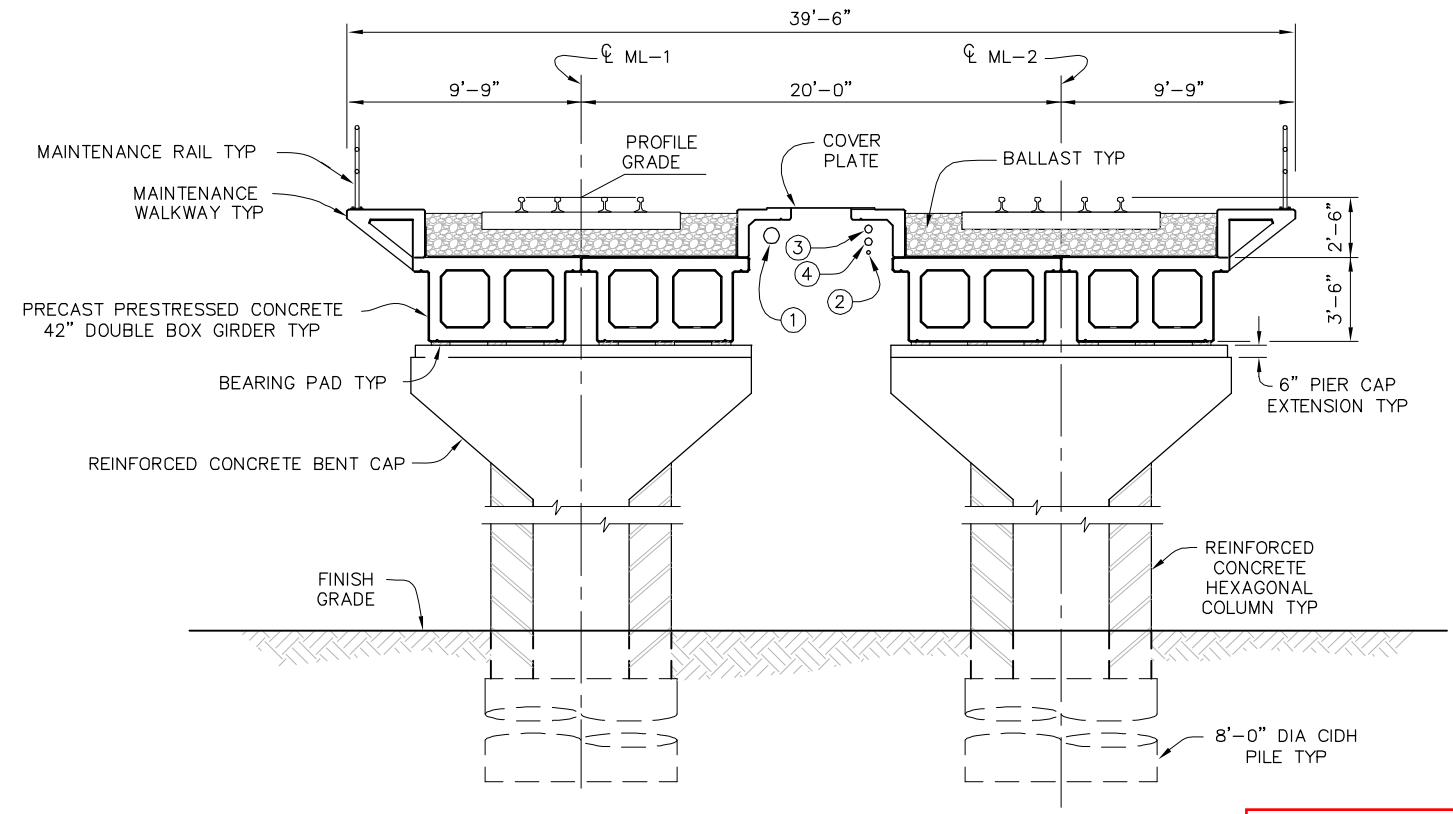

TYPICAL SECTION
SPAN 29 (ML-1 AND ML-2)

1/4" = 1'-0"

Exhibit 6
CC-0001-17
Page 4 of 4

 						 550 West C Street, Suite 1200 San Diego, CA. 92101 Tel (619) 831-4600	60% SUBMITTAL NOT FOR CONSTRUCTION	DESIGNED BY T. CAO	DATE 03/16		SAN DIEGUITO RIVER BRIDGE REPLACEMENT, DOUBLE TRACK AND SPECIAL EVENTS PLATFORM	SCALE AS NOTED			
								DRAWN BY T. BRITTAIN	03/16			SANDAG CONTRACT NO. 5001901			
									CHECKED BY S. MEGALLY	03/16			TRACK BRIDGE GENERAL PLAN (4 OF 4)	DRAWING NO. SB-004	SHEET NO. 122
NO.	DATE	REVISIONS			BY			CHK	APRV	SANDAG L. CULP					


FOR REDUCED PLANS ORIGINAL
SCALE IS IN INCHES

60% DESIGN —
NOT FOR CONSTRUCTION


FILENAME: C:\CAD\DLB\PM\AED\NET\WEST\DM515293\CT-201.DWG

DATE: 12-28-2016


TIME: 5:40:42 PM

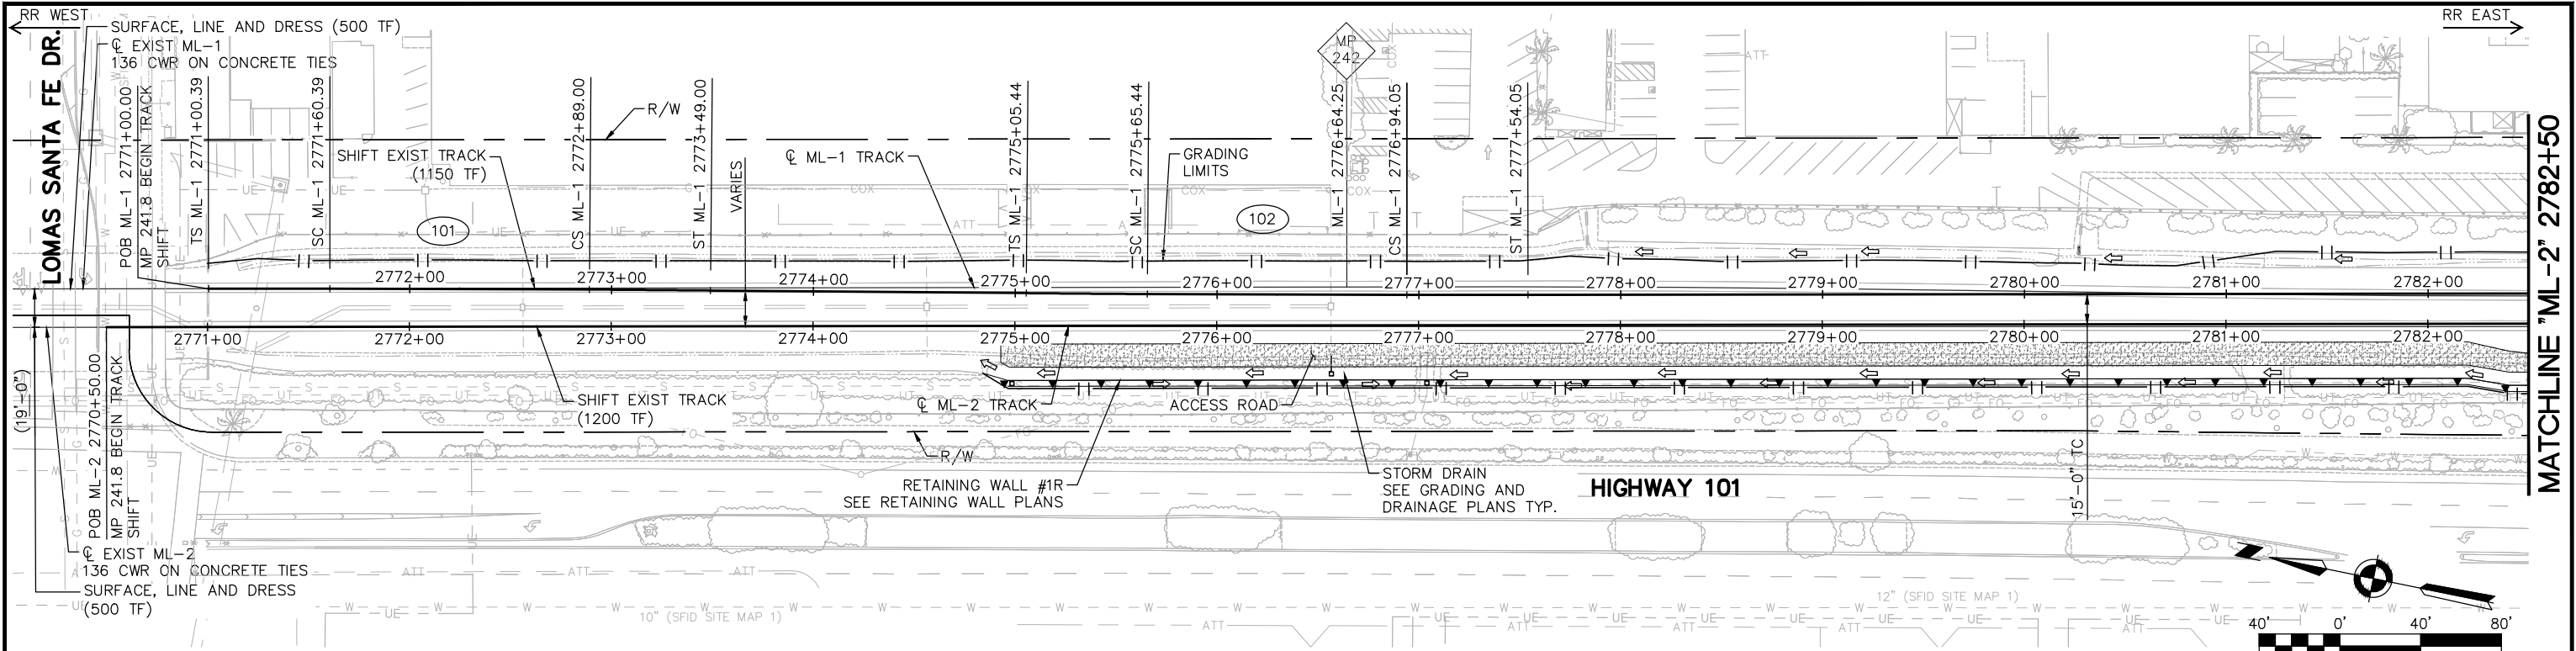

PLAN VIEW

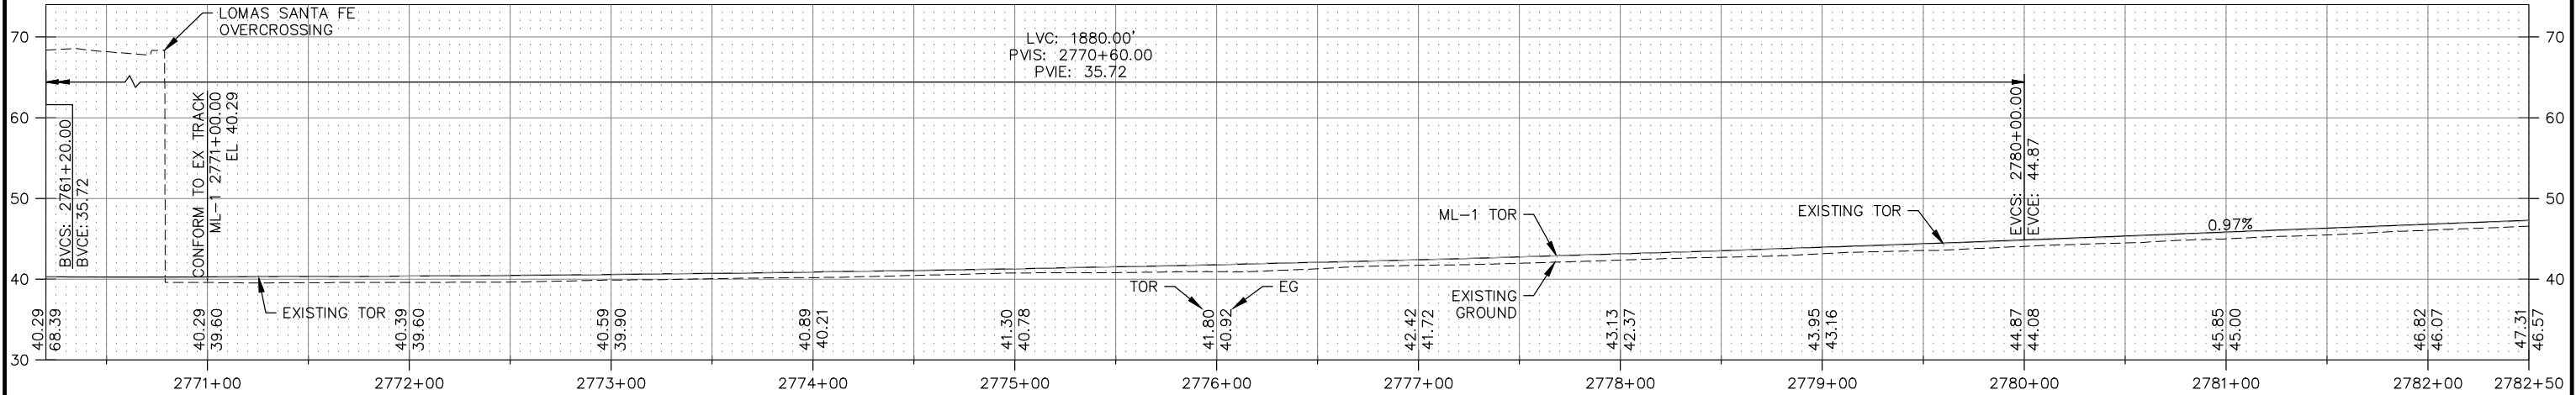

ML-1 PROFILE


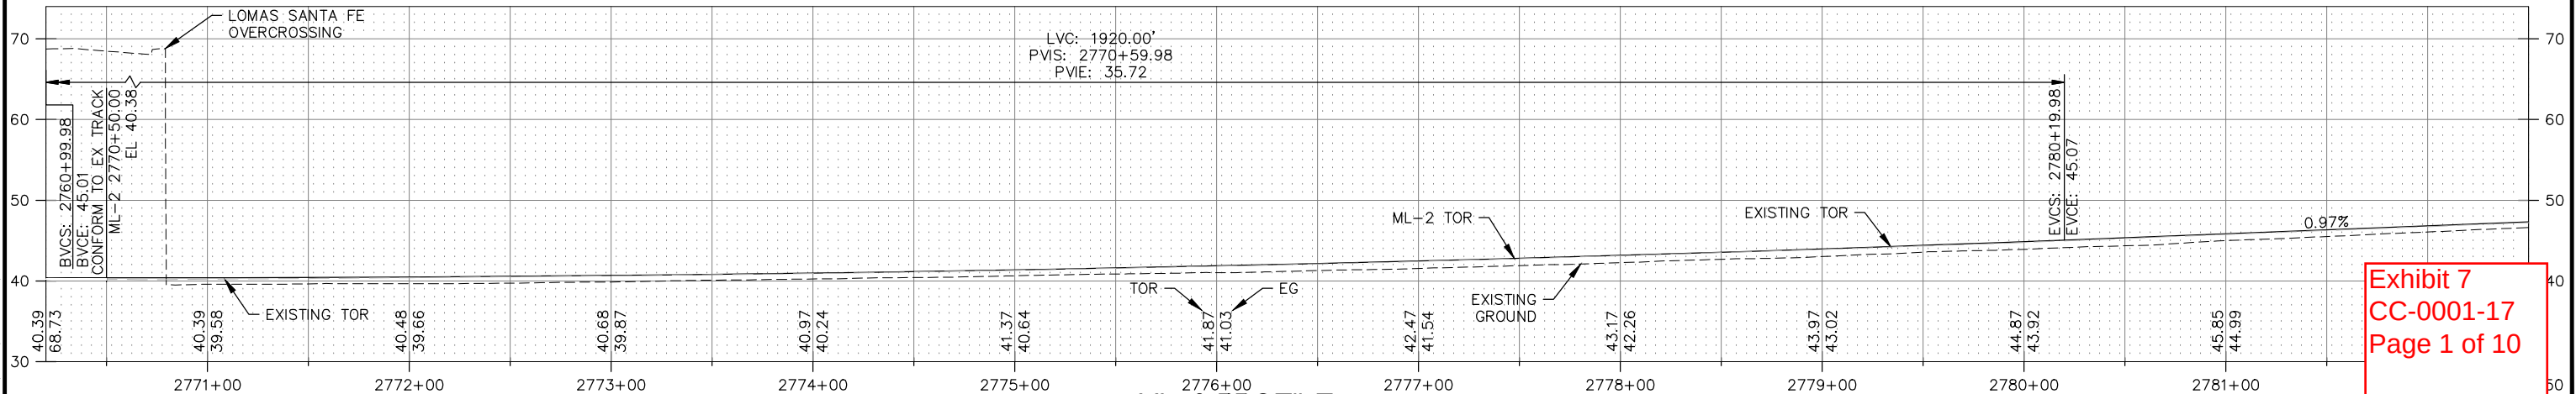


ML-2 PROFILE

Exhibit 7
CC-0001-17
Page 1 of 10

						HNTB 401 B Street Suite 510 San Diego, CA 92101		DESIGNED BY N. JEFFERY	DATE 12/16	SANDAG	SAN DIEGUITO RIVER BRIDGE REPLACEMENT, DOUBLE TRACK AND SPECIAL EVENTS PLATFORM		SCALE HORZ: 1"=40' VERT: 1"=10'	
							DRAWN BY M. COOPER	12/16	NORTH COUNTY TRANSIT DISTRICT		TRACK PLAN AND PROFILE ML-2 STA 2770+50 TO ML-2 STA 2782+50		SANDAG CONTRACT NO. 5001901	
							CHECKED BY P. MCCOLL	12/16		DRAWING NO. CT-201			SHEET NO. 22	
NO.	DATE	REVISIONS			BY		CHK	APRV		SANDAG L. CULP	12/16			

FILENAME: C:\CADDLIB\PW\AEDNEY\WEST\DMS75293\CT-202.DWG

 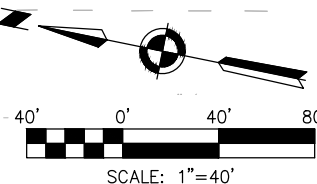

--	--	


FOR REDUCED PLANS ORIGINAL
SCALE IS IN INCHES

60% DESIGN —
NOT FOR CONSTRUCTION

TIME: 5:47:38 PM


DATE: 12-28-2016

FILENAME: C:\CAD\JLB\PM\AEDNEY\WEST\DM515293\CT-203.DWG

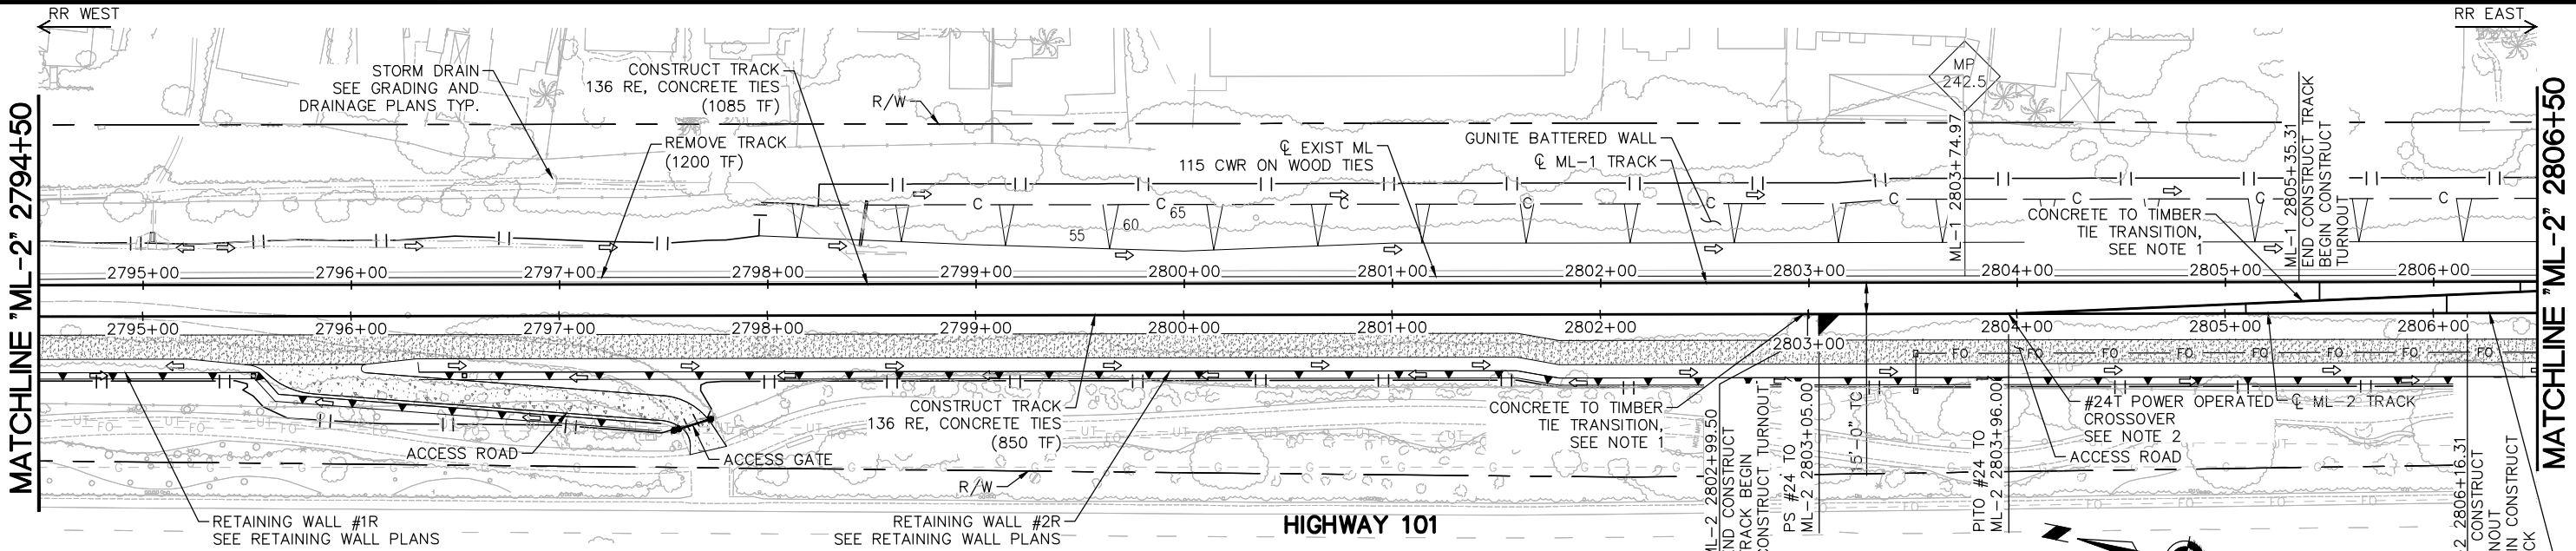


PLAN VIEW

- NOTES:
1. INSTALL 24-10' TRANSITION TIES PER NCTD STD DWG NO ESD-2351-03.
 2. INSTALL NO 24 CROSSOVER PER NCTD STD DWG NO ESD-2951.

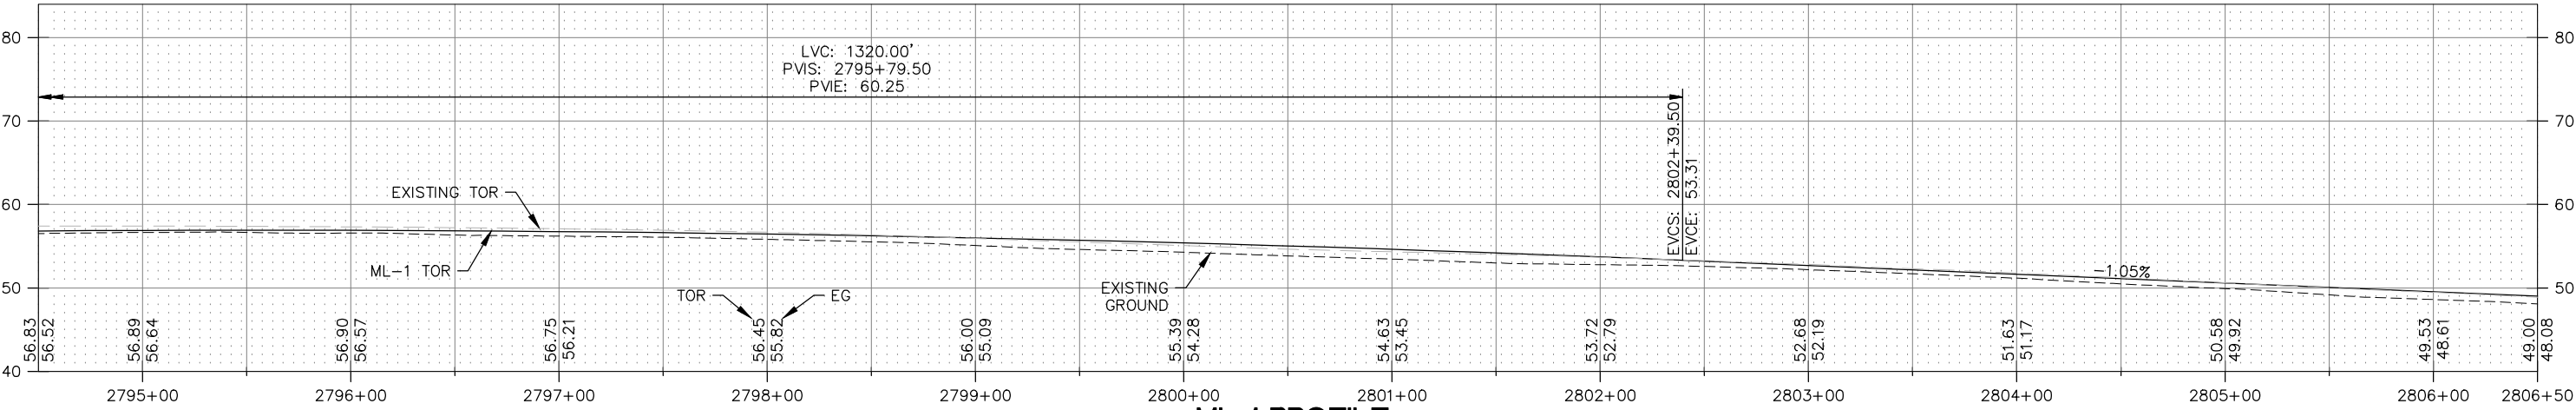

ML-1 PROFILE

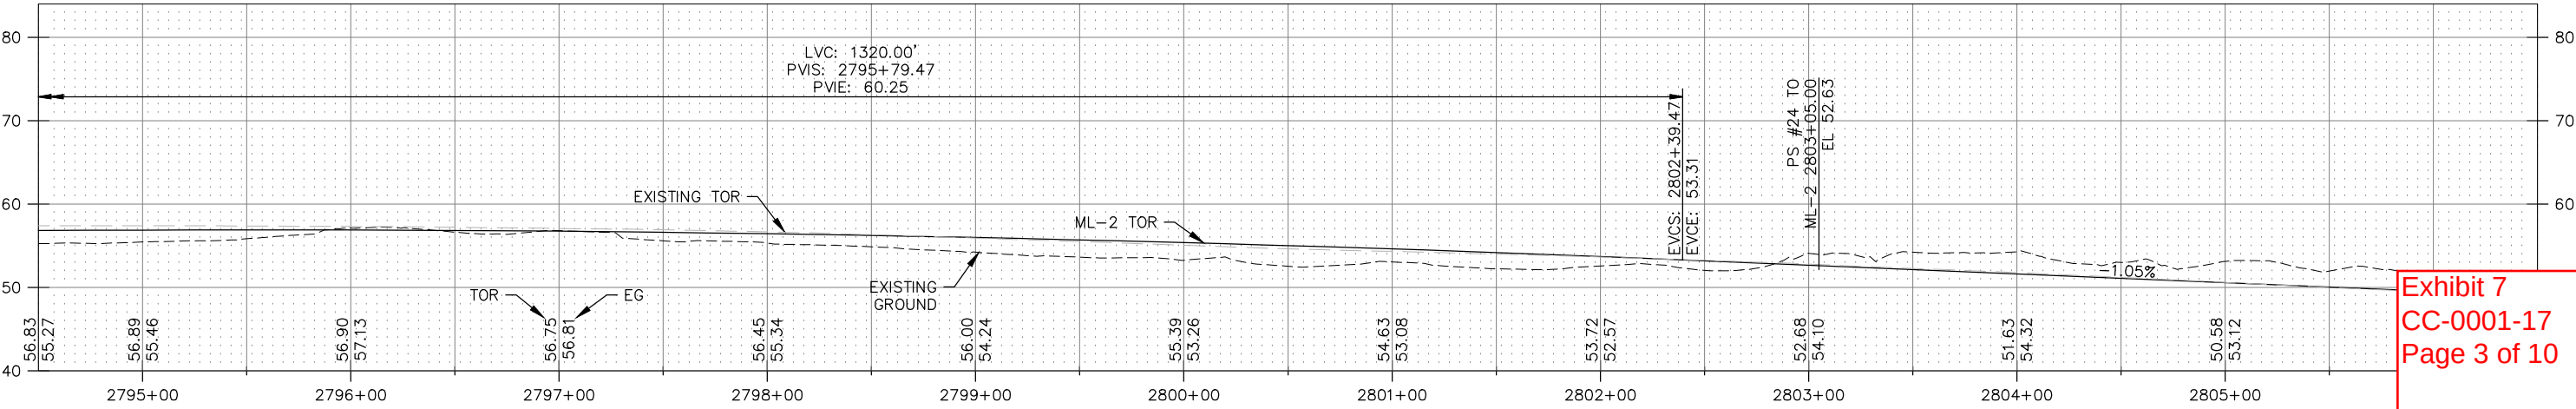

ML-2 PROFILE

Exhibit 7
CC-0001-17
Page 3 of 10

NO.	DATE	REVISIONS	BY	CHK	APRV

HNTB

401 B Street
Suite 510
San Diego, CA 92101

DESIGNED BY N. JEFFERY	DATE 12/16
DRAWN BY M. COOPER	12/16
CHECKED BY P. MCCOLL	12/16
SANDAG L. CULP	12/16



SAN DIEGUITO RIVER BRIDGE REPLACEMENT,
DOUBLE TRACK AND SPECIAL EVENTS PLATFORM

TRACK PLAN AND PROFILE
ML-2 STA 2794+50 TO ML-2 STA 2806+50

SCALE HORZ: 1"=40' VERT: 1"=10'	SHEET NO. 24
SANDAG CONTRACT NO. 5001901	DRAWING NO. CT-203


FOR REDUCED PLANS ORIGINAL
SCALE IS IN INCHES

60% DESIGN —
NOT FOR CONSTRUCTION

TIME: 5:54:30 PM



DATE: 12-28-2016

FILENAME: C:\CAD\JLB\PM\AEDNEY\WEST\DM515293\CT-204.DWG

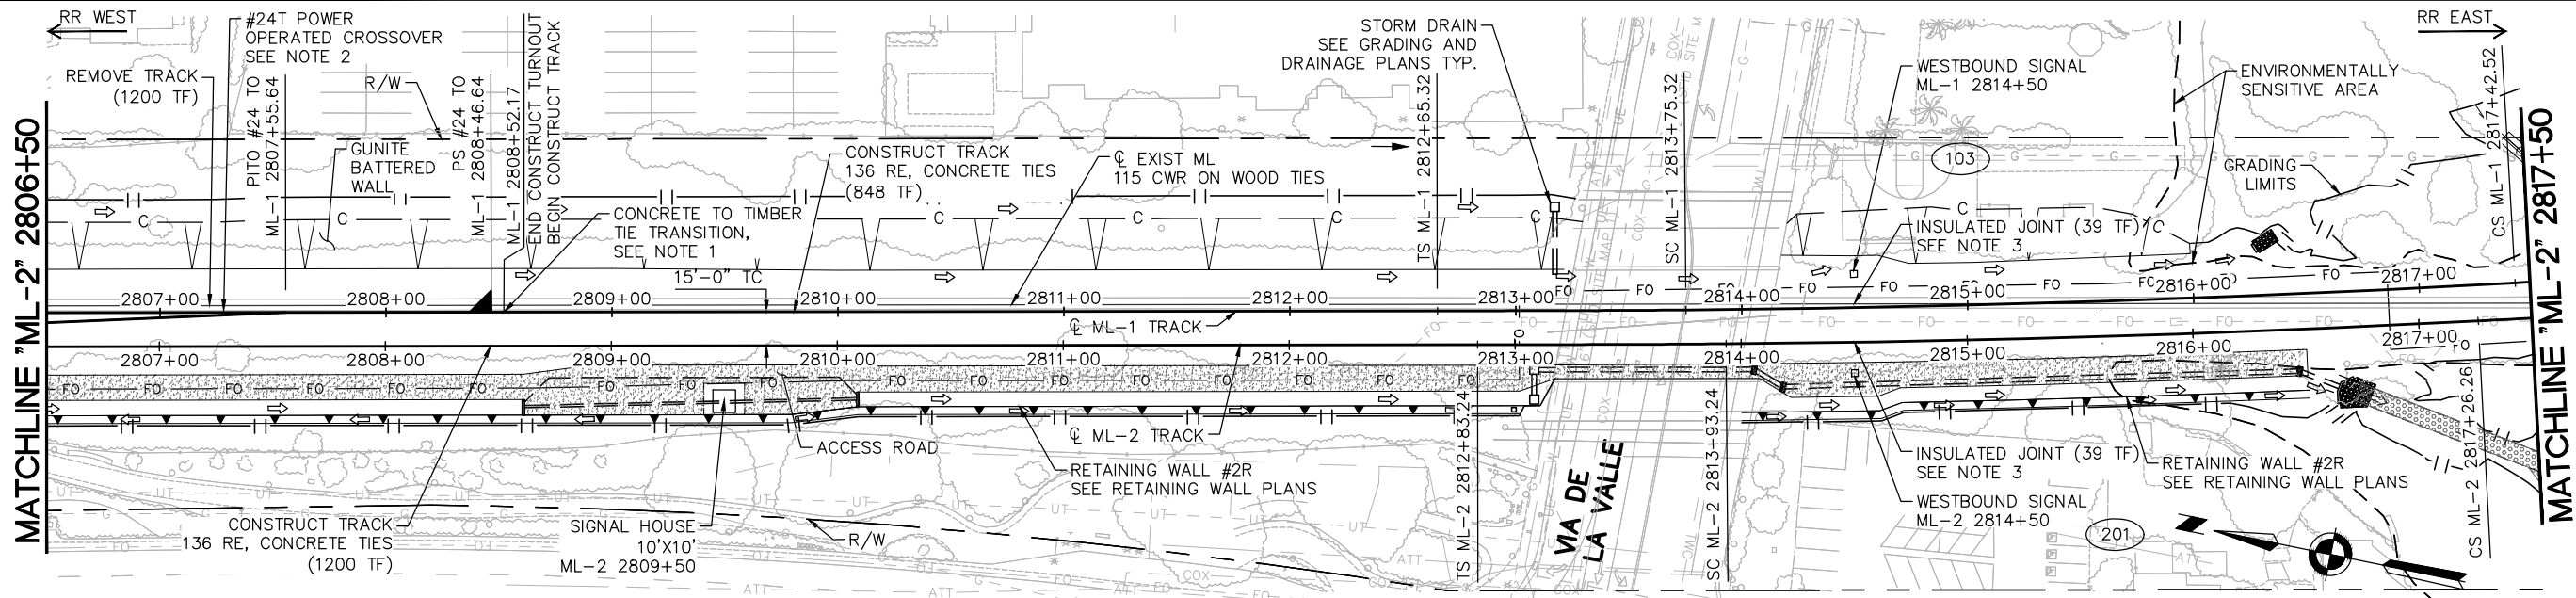


PLAN VIEW

- NOTES:
1. INSTALL 24-10' TRANSITION TIES PER NCTD STD DWG NO ESD-2351-03.
 2. INSTALL NO 24 CROSSOVER PER NCTD STD DWG NO ESD-2951.
 3. INSTALL INSULATED JOINT PER NCTD STD DWG NO ESD-2504.

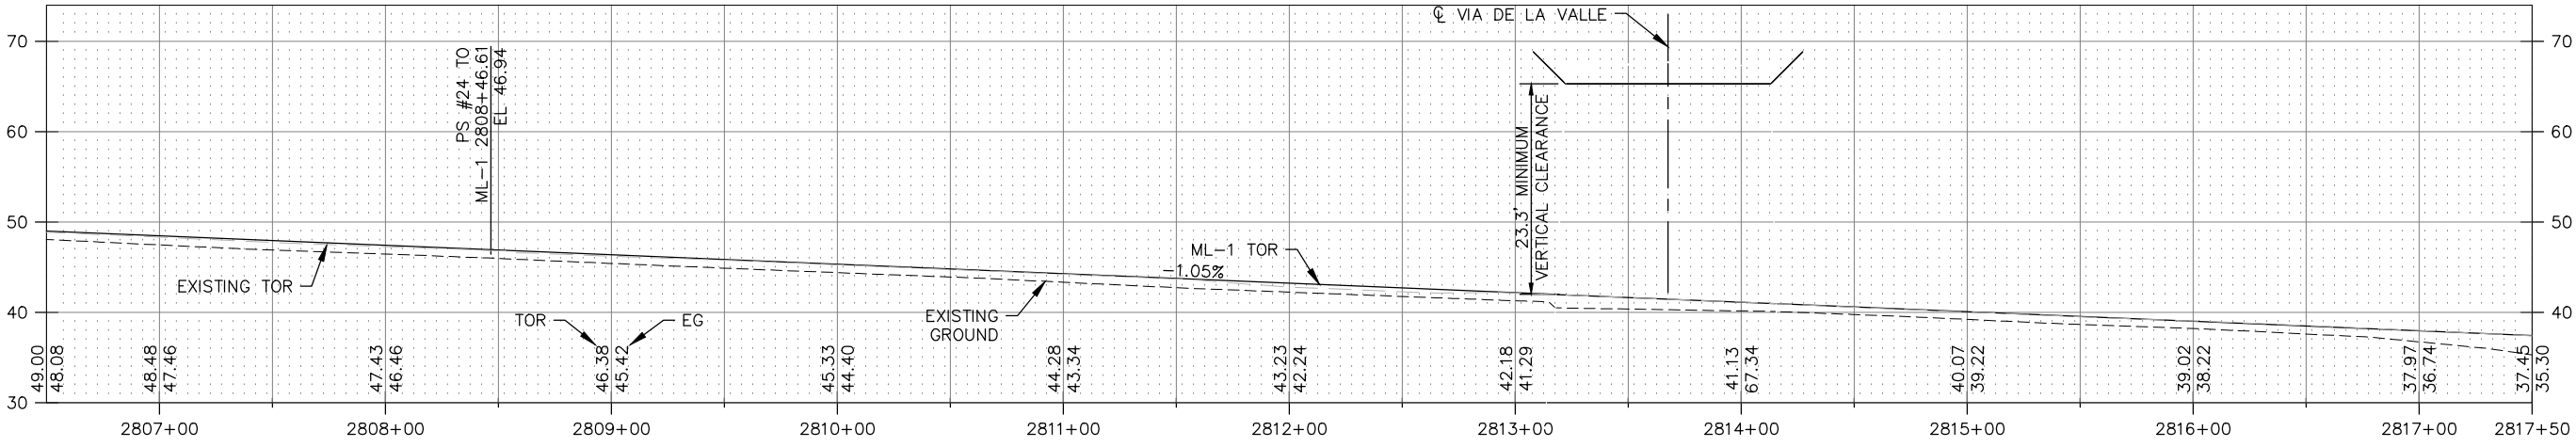 

ML-1 PROFILE

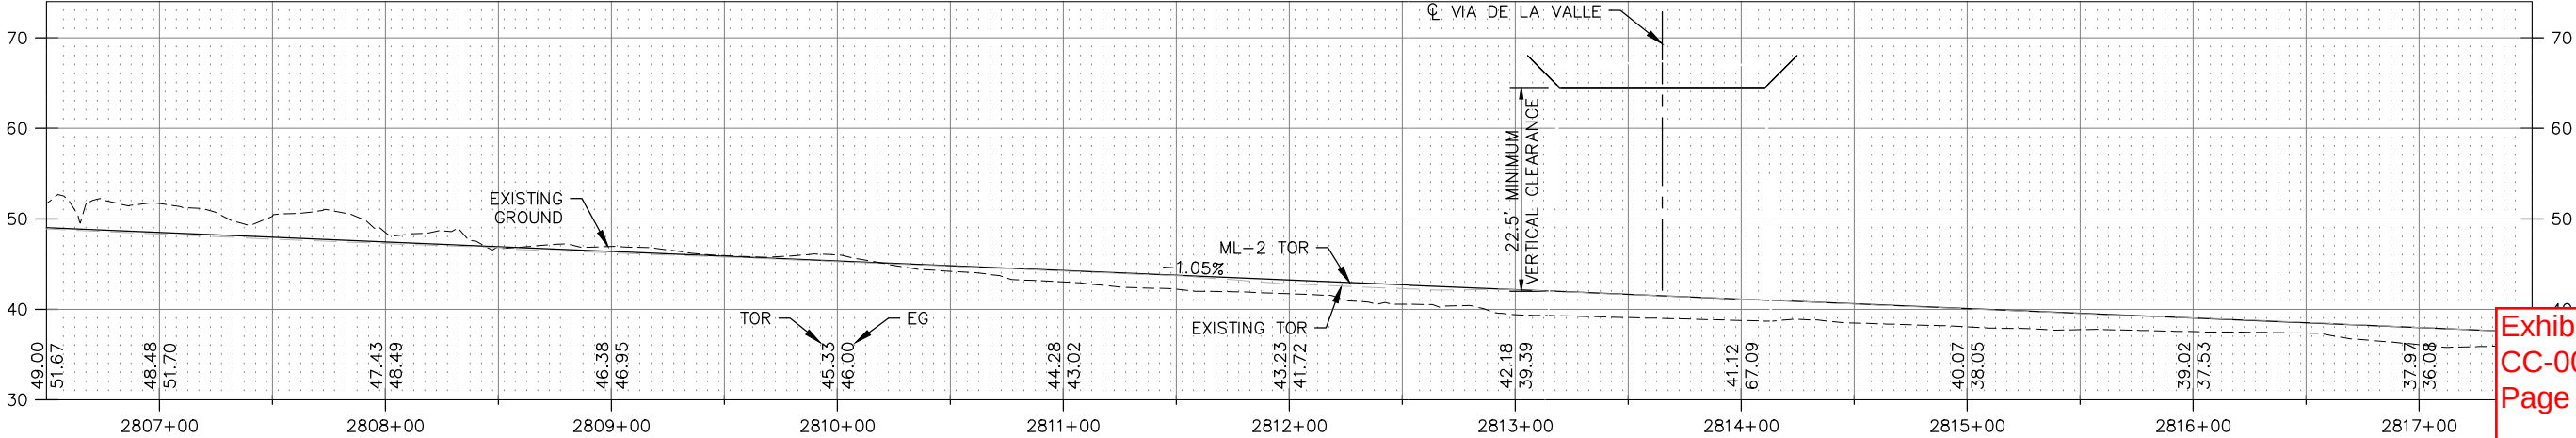

ML-2 PROFILE


Exhibit 7
CC-0001-17
Page 4 of 10

NO.	DATE	REVISIONS	BY	CHK	APRV

HNTB

401 B Street
Suite 510
San Diego, CA 92101

DESIGNED BY N. JEFFERY	DATE 12/16
DRAWN BY M. COOPER	12/16
CHECKED BY P. MCCOLL	12/16
SANDAG L. CULP	12/16

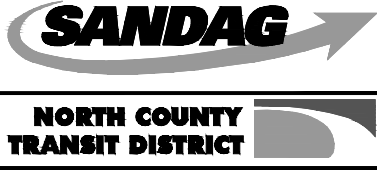

SAN DIEGUITO RIVER BRIDGE REPLACEMENT,
DOUBLE TRACK AND SPECIAL EVENTS PLATFORM

TRACK PLAN AND PROFILE
ML-2 STA 2806+50 TO ML-2 STA 2817+50

SCALE HORZ: 1"=40' VERT: 1"=10'	SANDAG CONTRACT NO. 5001901
DRAWING NO. CT-204	SHEET NO. 25

FOR REDUCED PLANS ORIGINAL
SCALE IS IN INCHES

60% DESIGN —
NOT FOR CONSTRUCTION

DATE: 12-28-2016

TIME: 2:52:07 PM

FILENAME: C:\CADD\JLB\PM\AED\NET\WEST\DM515293\CT-206.DWG

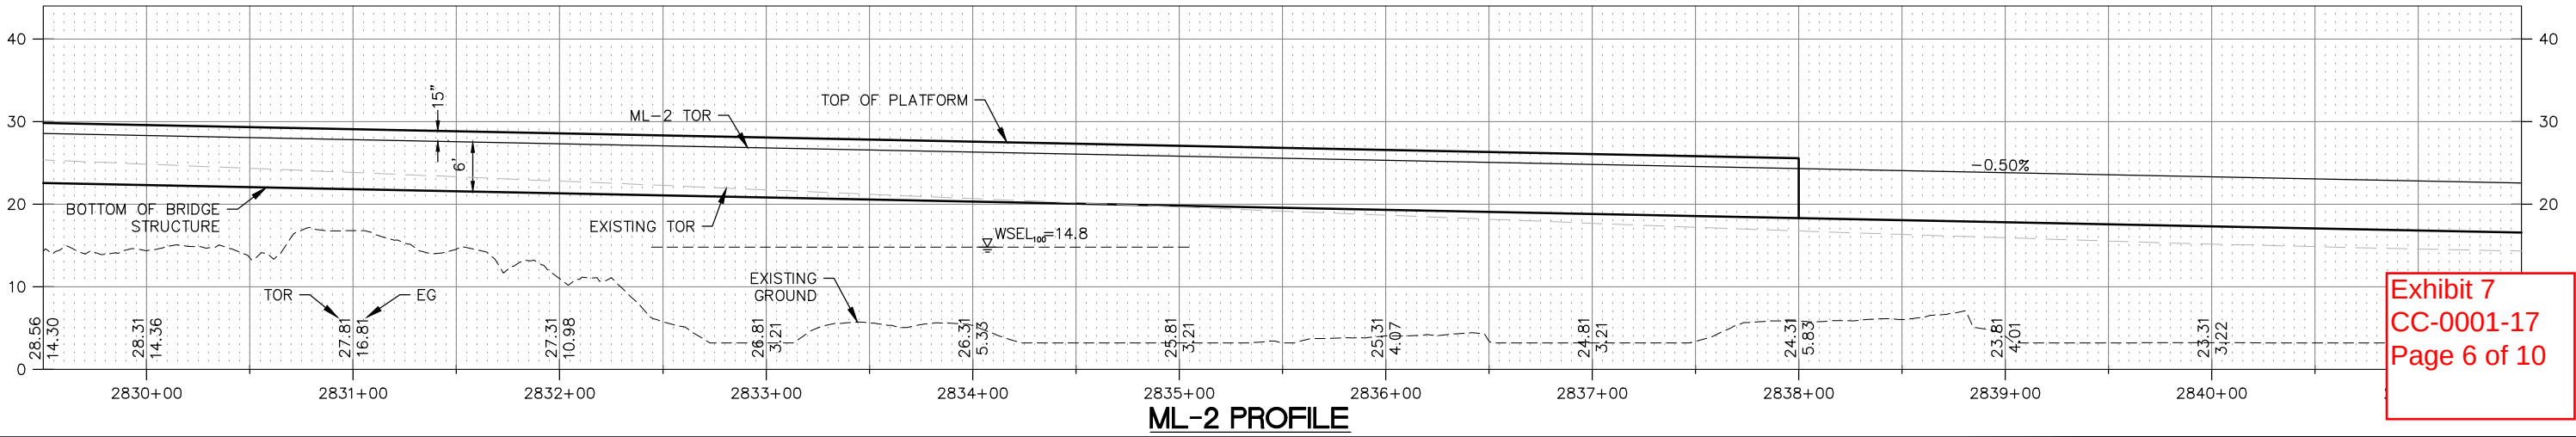
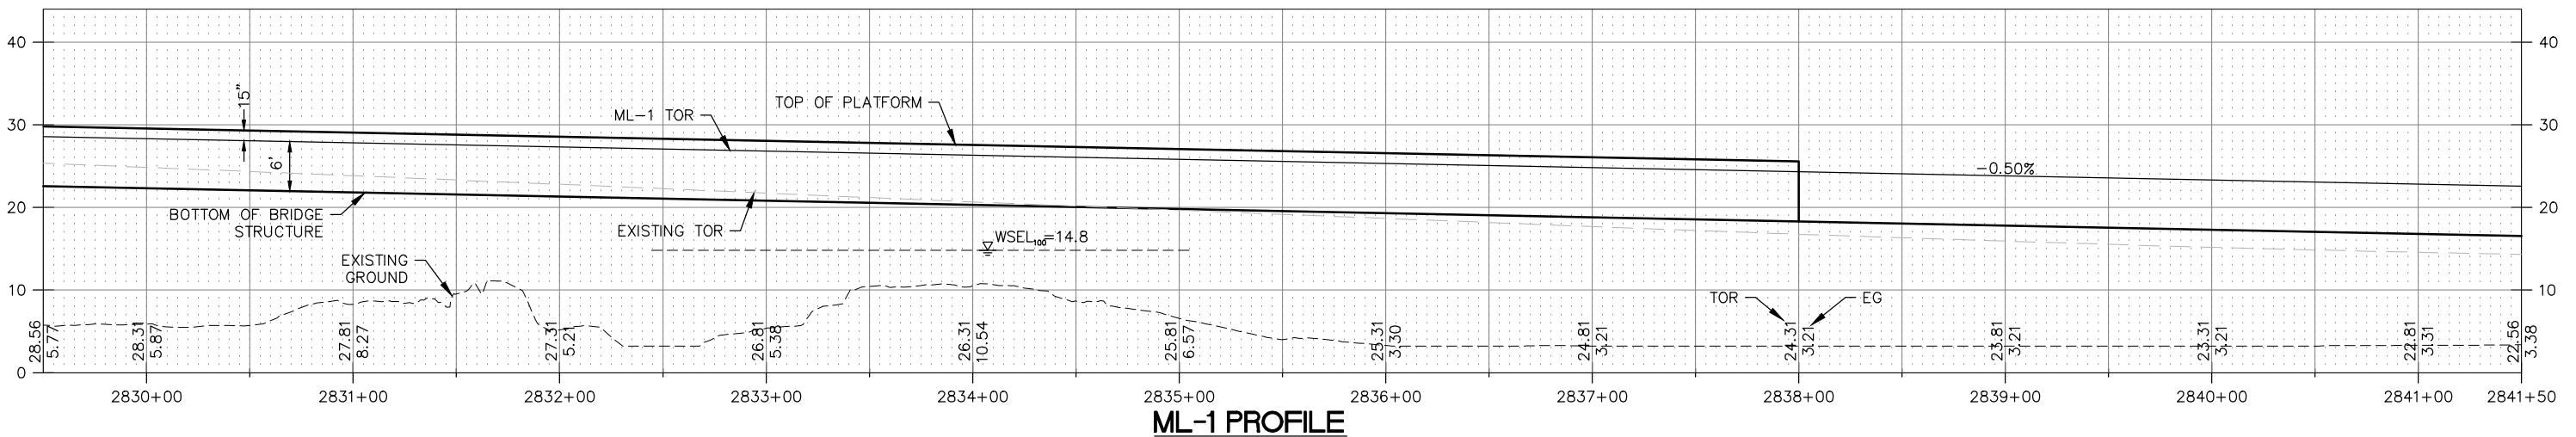
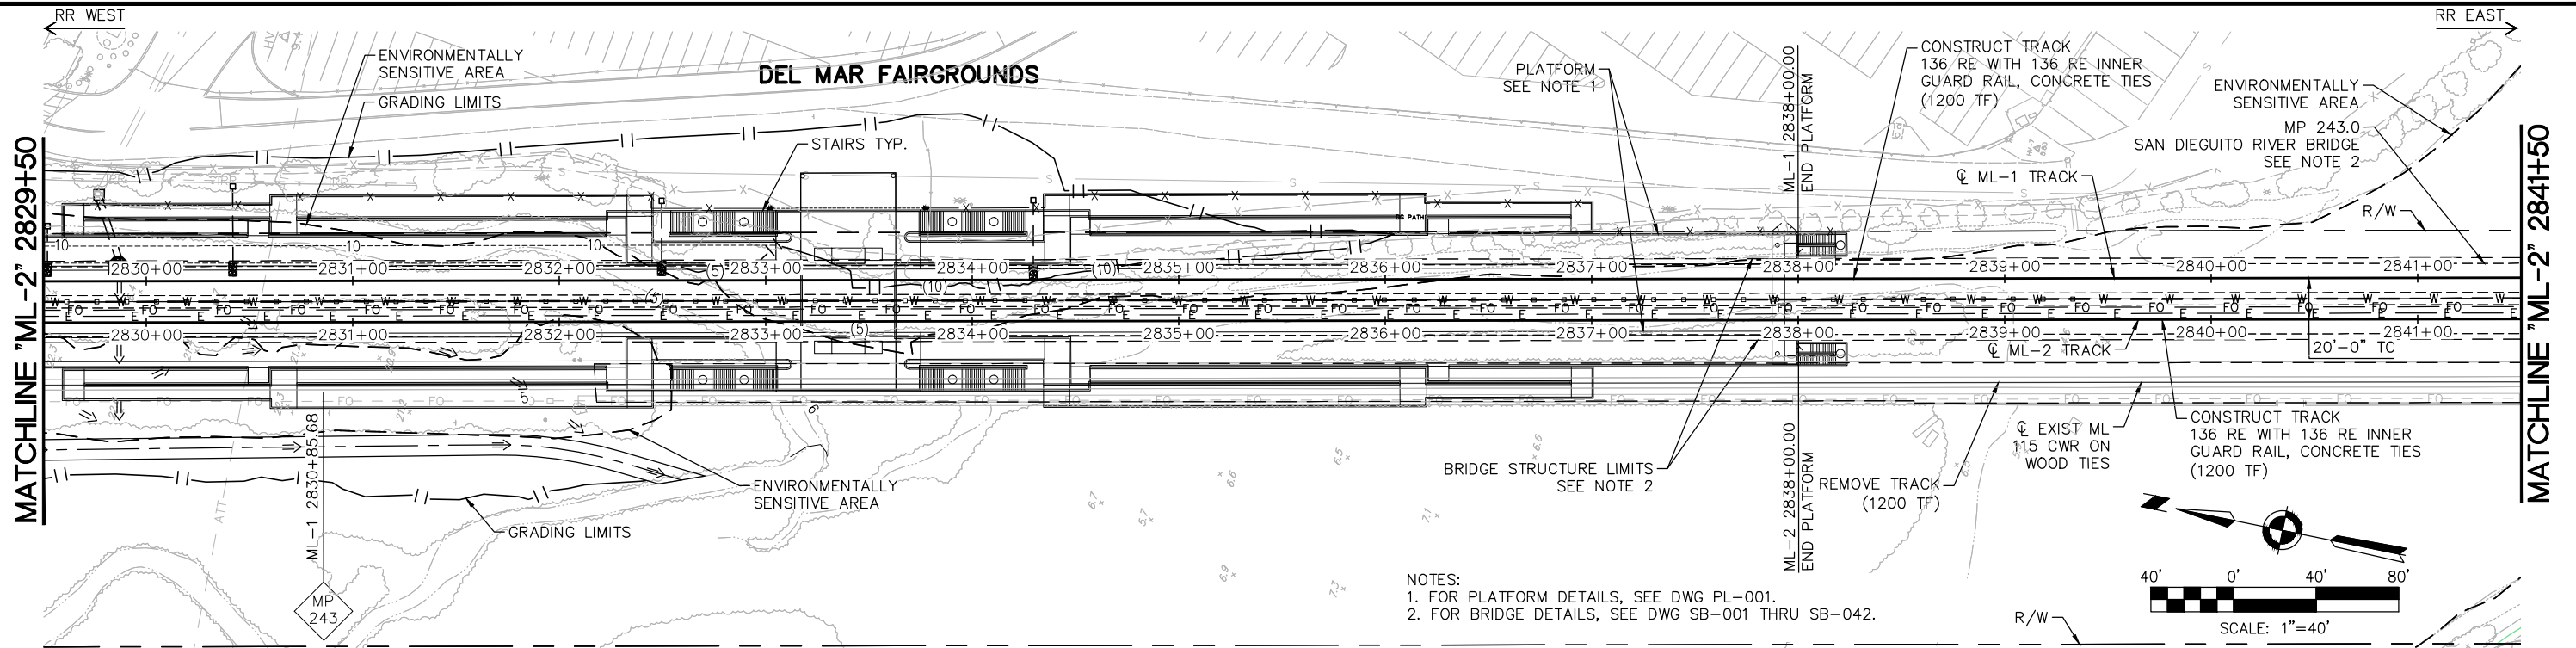


Exhibit 7
CC-0001-17
Page 6 of 10

NO.	DATE	REVISIONS	BY	CHK	APRV

HNTB

401 B Street
Suite 510
San Diego, CA 92101

DESIGNED BY N. JEFFERY	DATE 12/16
DRAWN BY M. COOPER	DATE 12/16
CHECKED BY P. MCCOLL	DATE 12/16
SANDAG L. CULP	DATE 12/16



SAN DIEGUITO RIVER BRIDGE REPLACEMENT,
DOUBLE TRACK AND SPECIAL EVENTS PLATFORM

TRACK PLAN AND PROFILE
ML-2 STA 2829+50 TO ML-2 STA 2841+50

SCALE HORZ: 1"=40' VERT: 1"=10'	SANDAG CONTRACT NO. 5001901
DRAWING NO. CT-206	SHEET NO. 27

FOR REDUCED PLANS ORIGINAL
SCALE IS IN INCHES

60% DESIGN —
NOT FOR CONSTRUCTION

DATE: 12-28-2016

TIME: 3:04:48 PM

FILENAME: C:\CAD\JLB\PM\AEDNEY\WEST\DM575293\CT-208.DWG

NO.	DATE	REVISIONS	BY	CHK	APRV

HNTB

401 B Street
Suite 510
San Diego, CA 92101



DESIGNED BY N. JEFFERY	DATE 12/16
DRAWN BY M. COOPER	12/16
CHECKED BY P. MCCOLL	12/16
SANDAG L. CULP	12/16



SAN DIEGUITO RIVER BRIDGE REPLACEMENT,
DOUBLE TRACK AND SPECIAL EVENTS PLATFORM

TRACK PLAN AND PROFILE
ML-2 STA 2853+50 TO ML-2 STA 2865+00

SCALE HORZ: 1"=40' VERT: 1"=10'	SANDAG CONTRACT NO. 5001901
DRAWING NO. CT-208	SHEET NO. 29

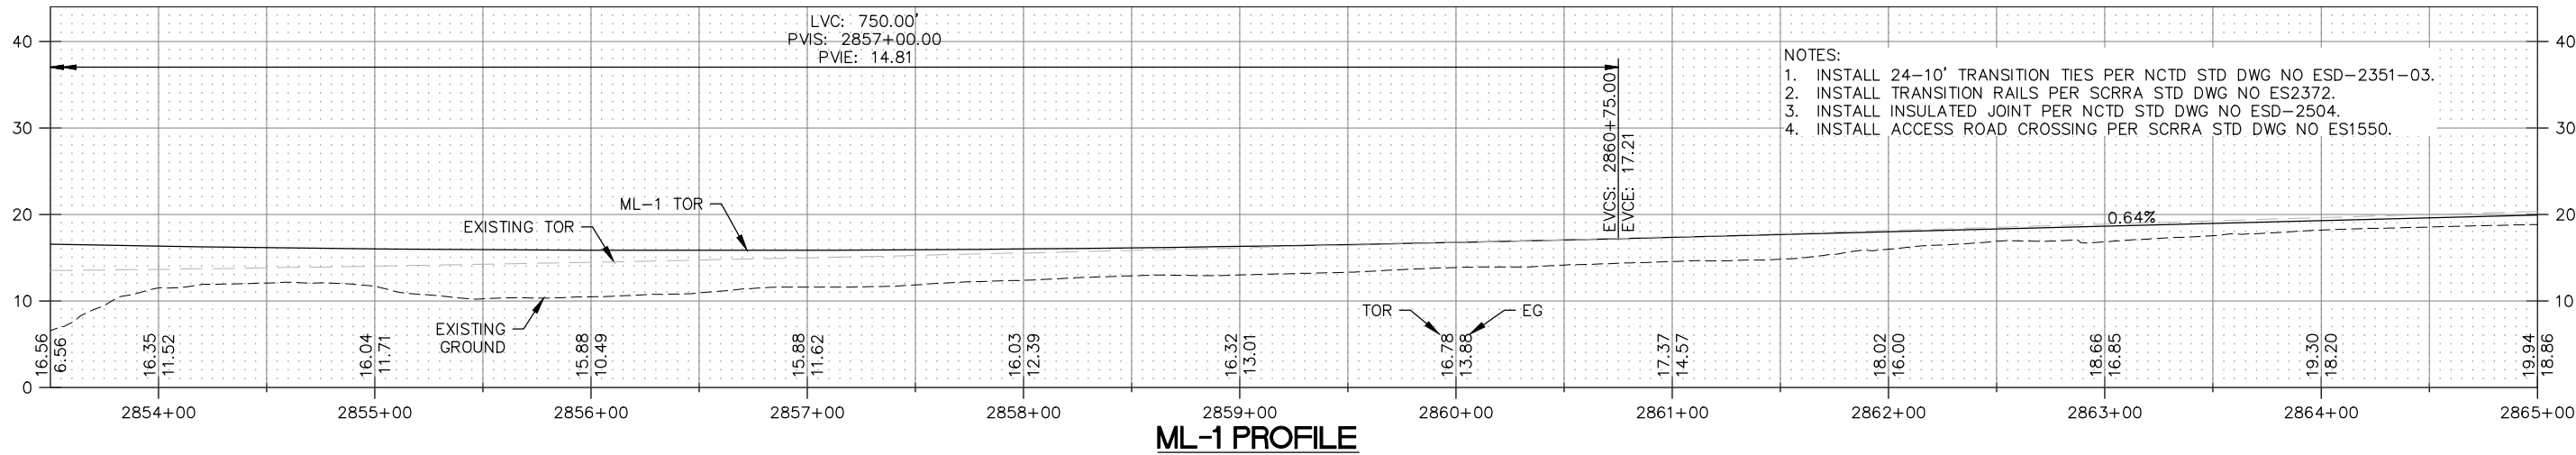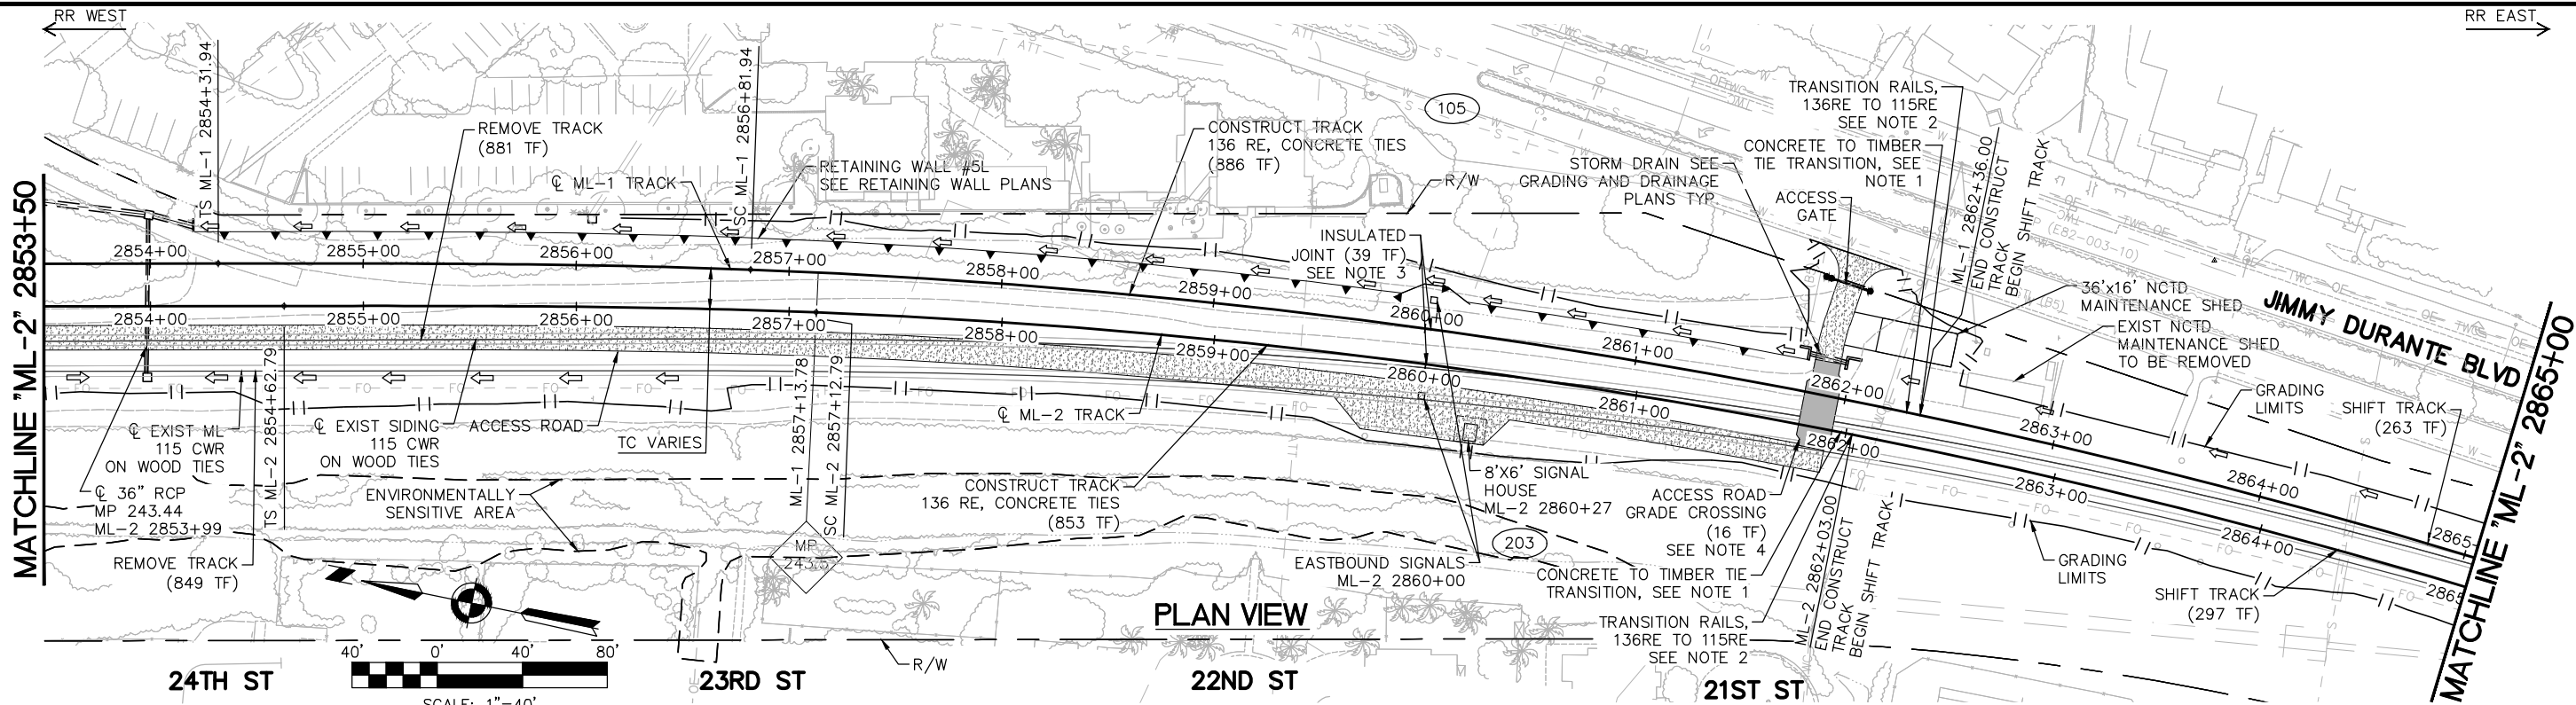

- NOTES:
1. INSTALL 24-10' TRANSITION TIES PER NCTD STD DWG NO ESD-2351-03.
 2. INSTALL TRANSITION RAILS PER SCRRRA STD DWG NO ES2372.
 3. INSTALL INSULATED JOINT PER NCTD STD DWG NO ESD-2504.
 4. INSTALL ACCESS ROAD CROSSING PER SCRRRA STD DWG NO ES1550.

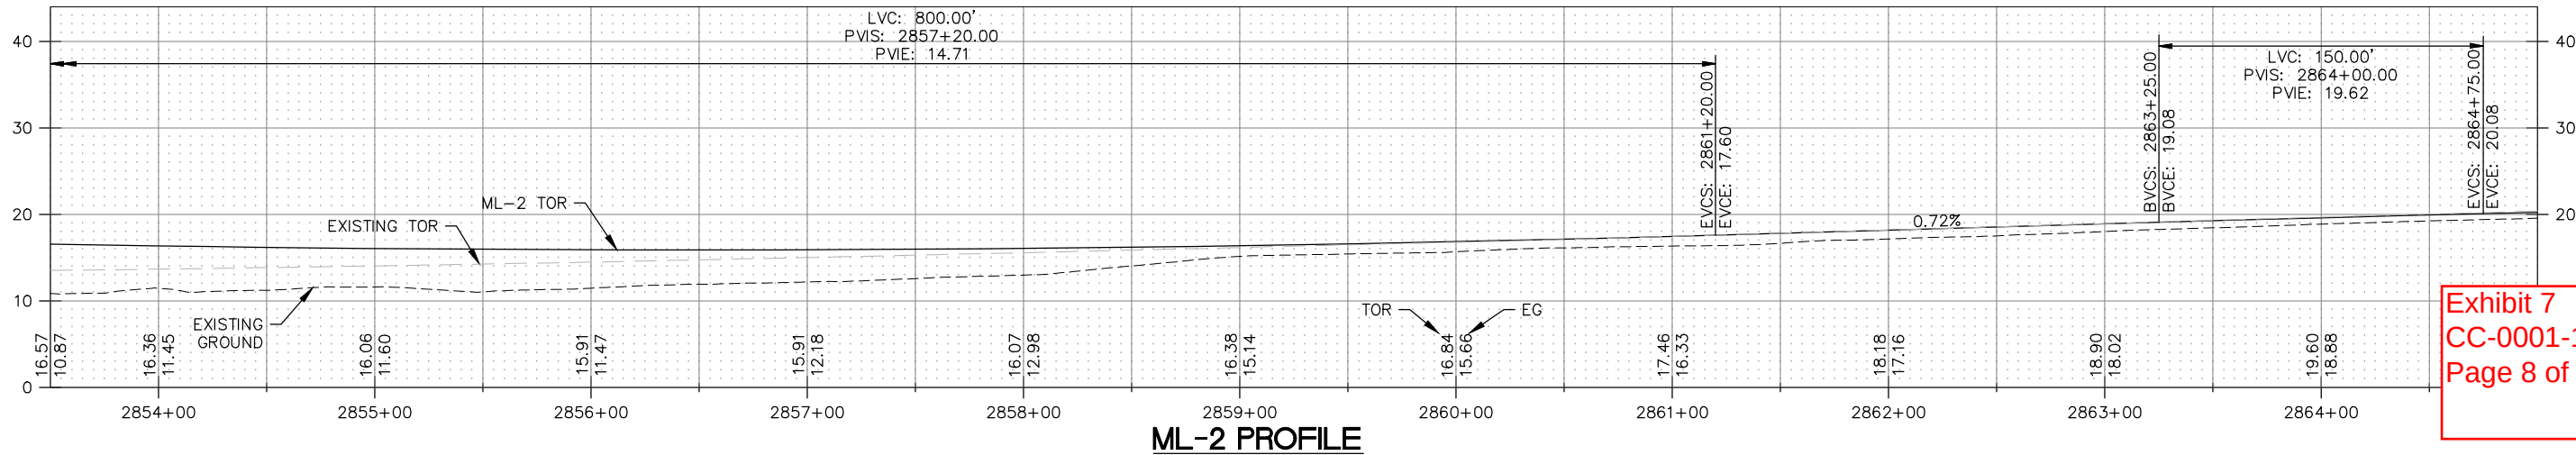


Exhibit 7
CC-0001-17
Page 8 of 10

FOR REDUCED PLANS ORIGINAL
SCALE IS IN INCHES

60% DESIGN —
NOT FOR CONSTRUCTION

TIME: 3:01:35 PM

DATE: 12-28-2016

FILENAME: C:\CAD\JLB\PM\AED\NET\WEST\DM575293\CT-209.DWG

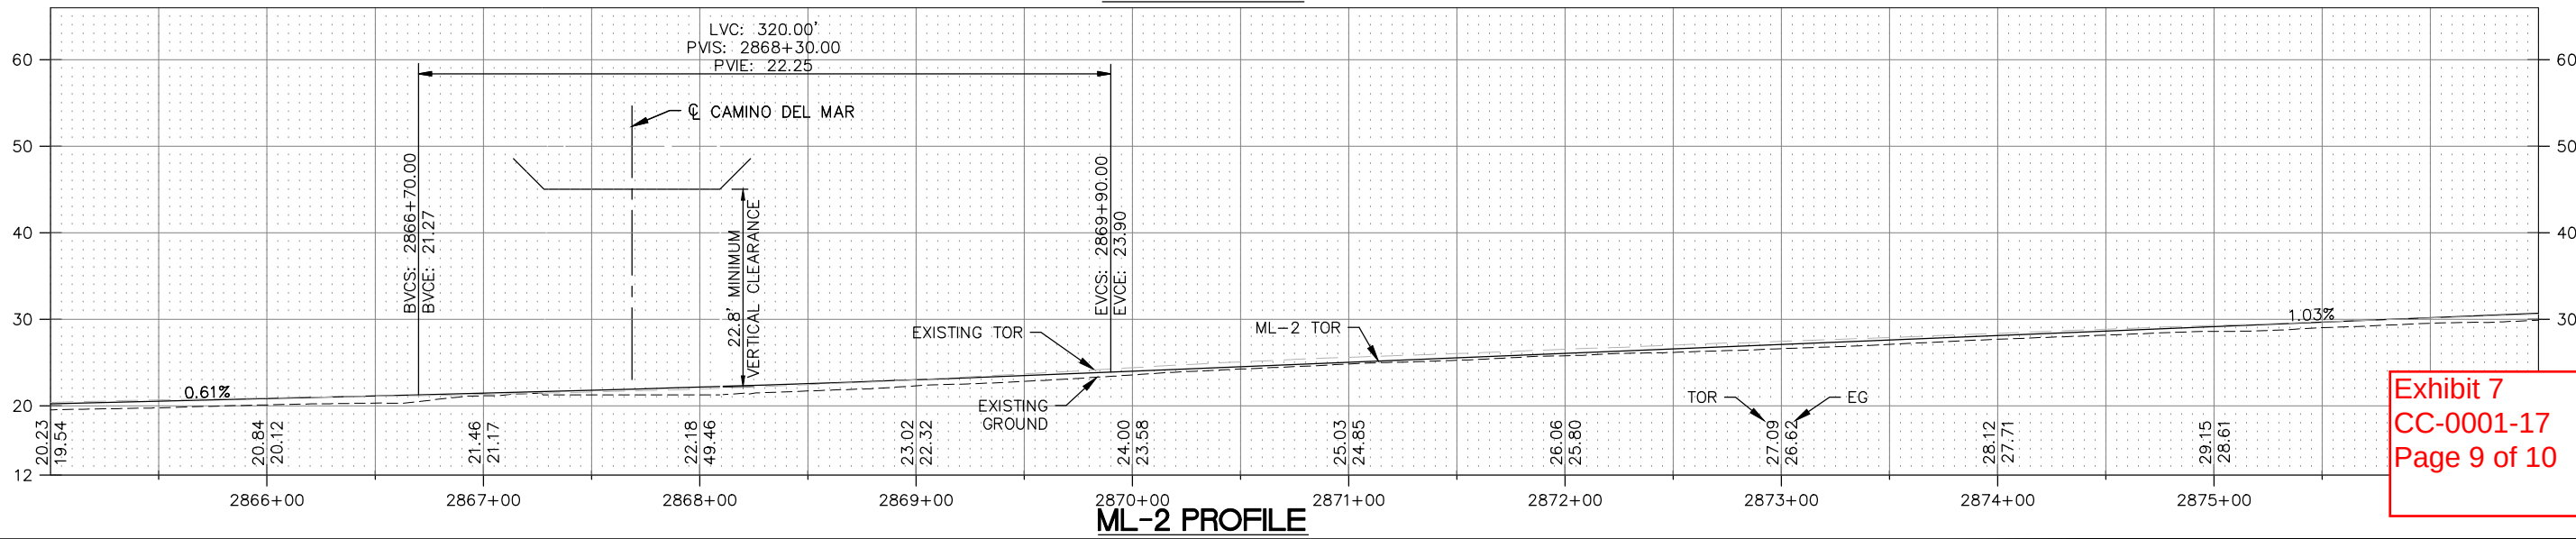
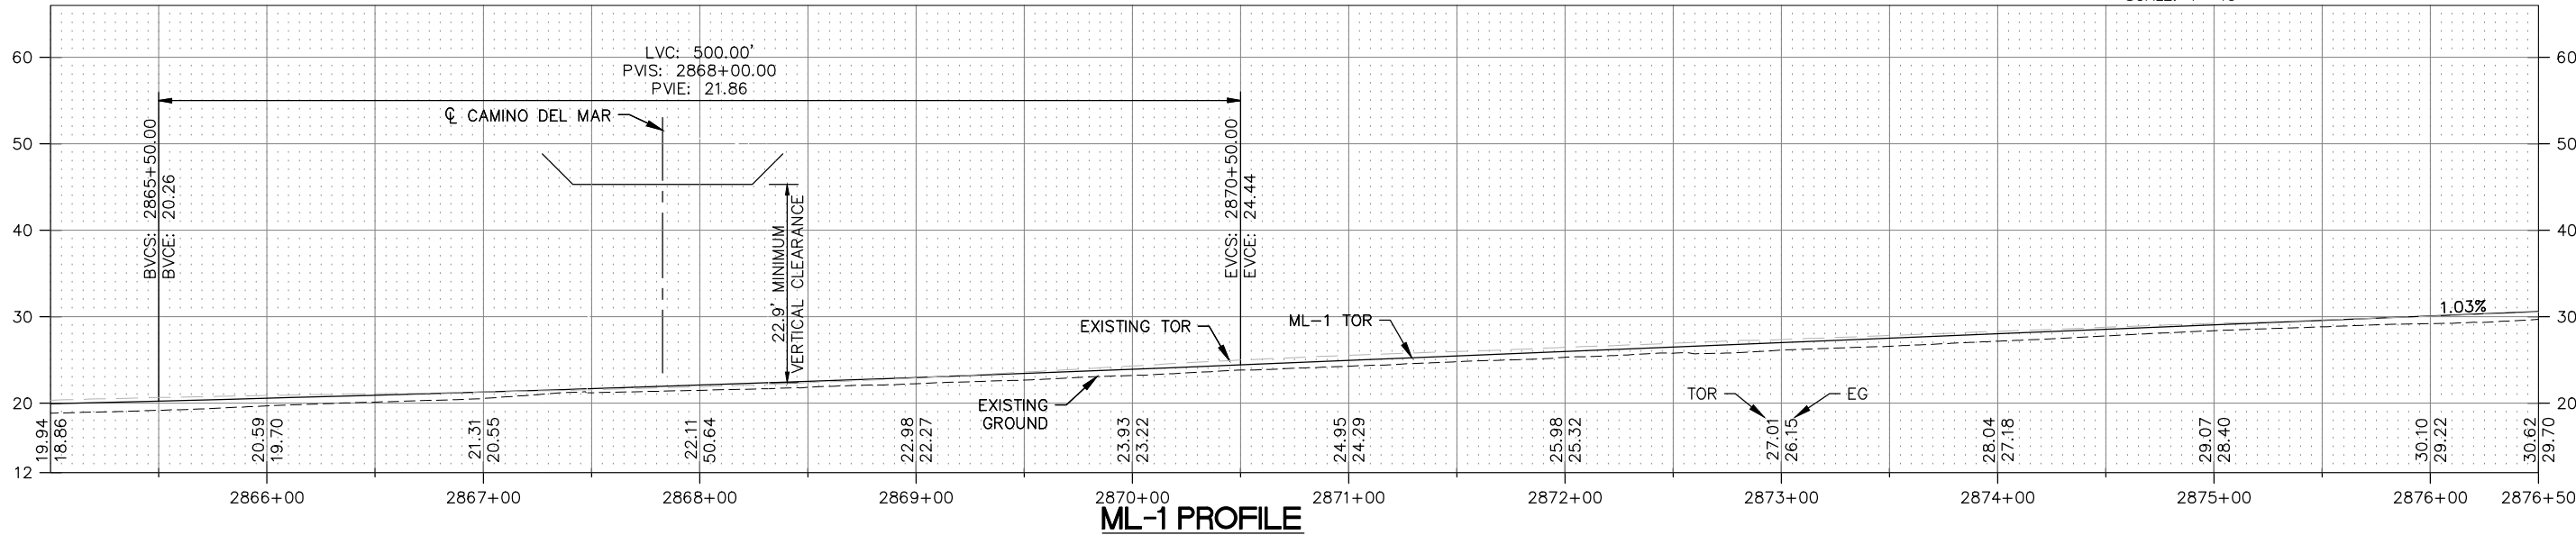
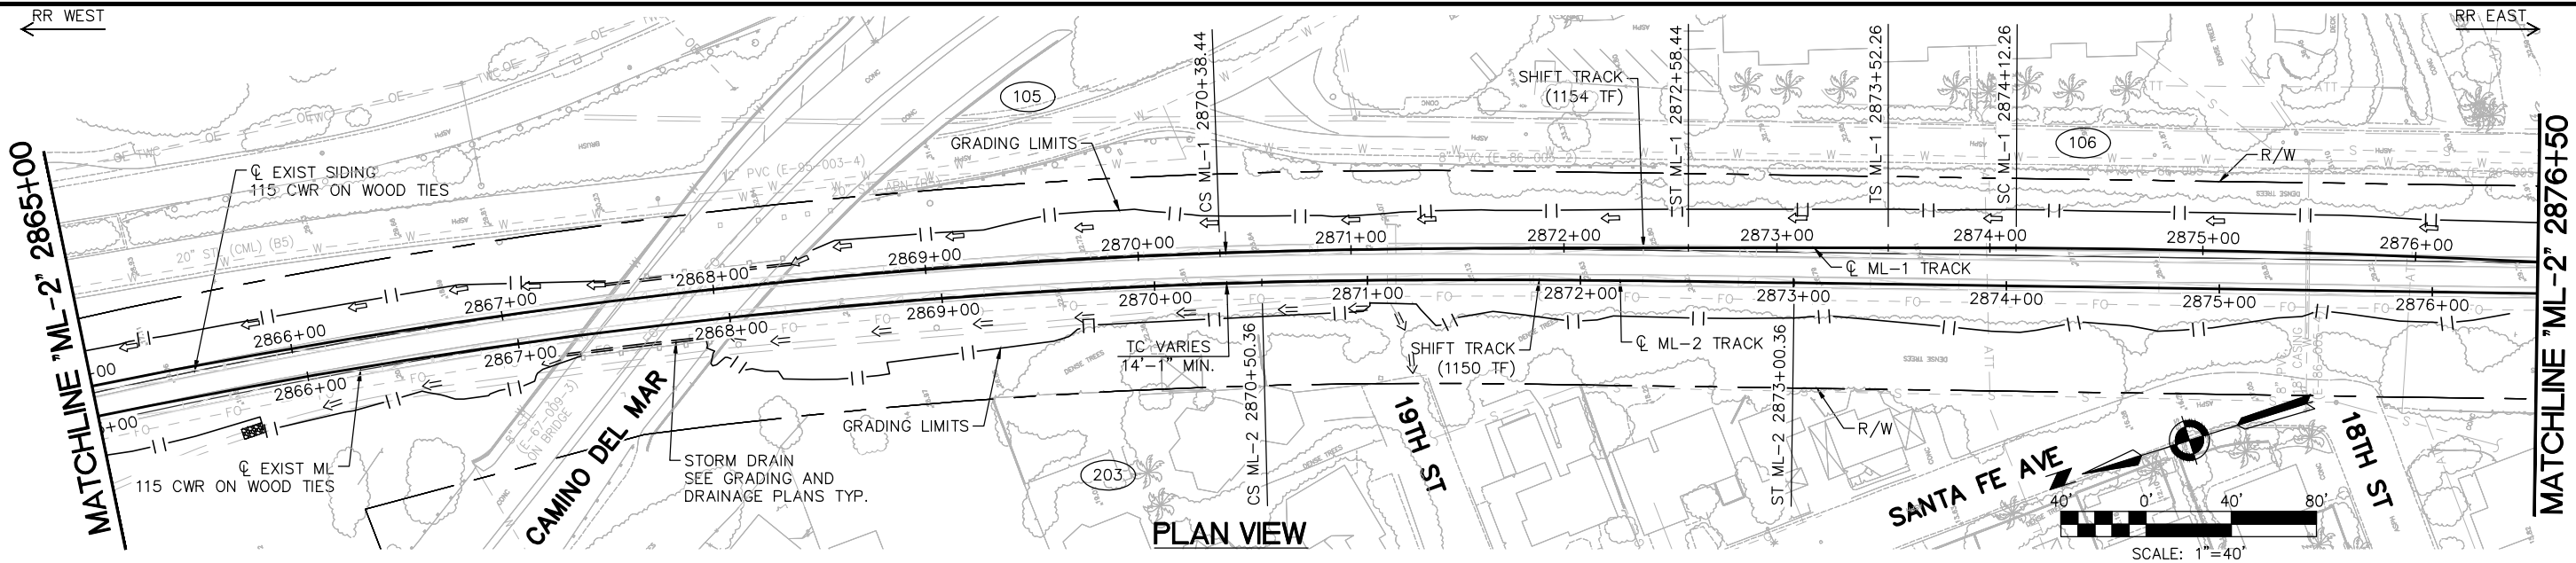


Exhibit 7
CC-0001-17
Page 9 of 10

NO.	DATE	REVISIONS	BY	CHK	APRV

HNTB

401 B Street
Suite 510
San Diego, CA 92101

DESIGNED BY N. JEFFERY	DATE 12/16
DRAWN BY M. COOPER	12/16
CHECKED BY P. MCCOLL	12/16
SANDAG L. CULP	12/16



SAN DIEGUITO RIVER BRIDGE REPLACEMENT,
DOUBLE TRACK AND SPECIAL EVENTS PLATFORM

TRACK PLAN AND PROFILE
ML-2 STA 2865+00 TO ML-2 STA 2876+50

SCALE HORZ: 1"=40' VERT: 1"=10'	SANDAG CONTRACT NO. 5001901
DRAWING NO. CT-209	SHEET NO. 30

FOR REDUCED PLANS ORIGINAL
SCALE IS IN INCHES

60% DESIGN —
NOT FOR CONSTRUCTION

TIME: 3:11:22 PM

DATE: 12-28-2016

FILENAME: C:\CADD\JLB\PM\AED\NET\WEST\DM575293\CT-210.DWG

NO.	DATE	REVISIONS	BY	CHK	APRV

HNTB

401 B Street
Suite 510
San Diego, CA 92101


DESIGNED BY N. JEFFERY	DATE 12/16
DRAWN BY M. COOPER	12/16
CHECKED BY P. MCCOLL	12/16
SANDAG L. CULP	12/16



SAN DIEGUITO RIVER BRIDGE REPLACEMENT,
DOUBLE TRACK AND SPECIAL EVENTS PLATFORM

TRACK PLAN AND PROFILE
ML-2 STA 2876+50 TO ML-1 STA 2886+80.81

SCALE HORZ: 1"=40' VERT: 1"=10'	SHEET NO. 31
SANDAG CONTRACT NO. 5001901	DRAWING NO. CT-210

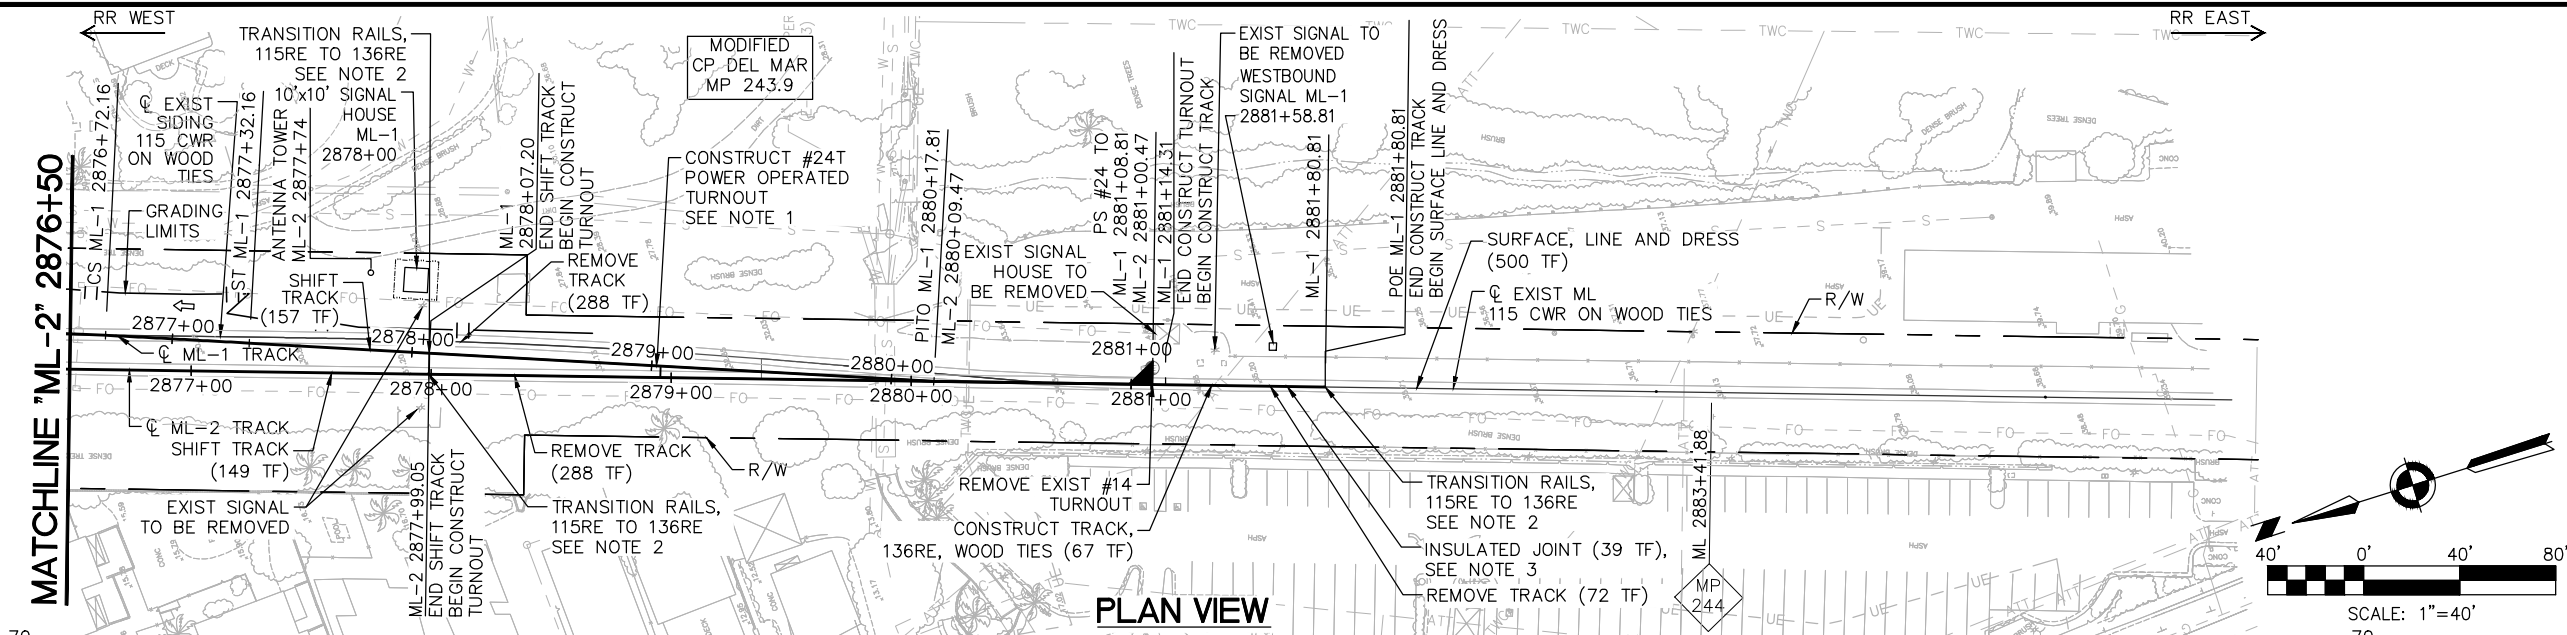

FOR REDUCED PLANS ORIGINAL
SCALE IS IN INCHES

60% DESIGN —
NOT FOR CONSTRUCTION

TIME: 3:27:28 PM

DATE: 03-30-2016

FILENAME: C:\CADD\LIB\PM\MCCOOPER\WEST\DWG5293\CT-303.DWG






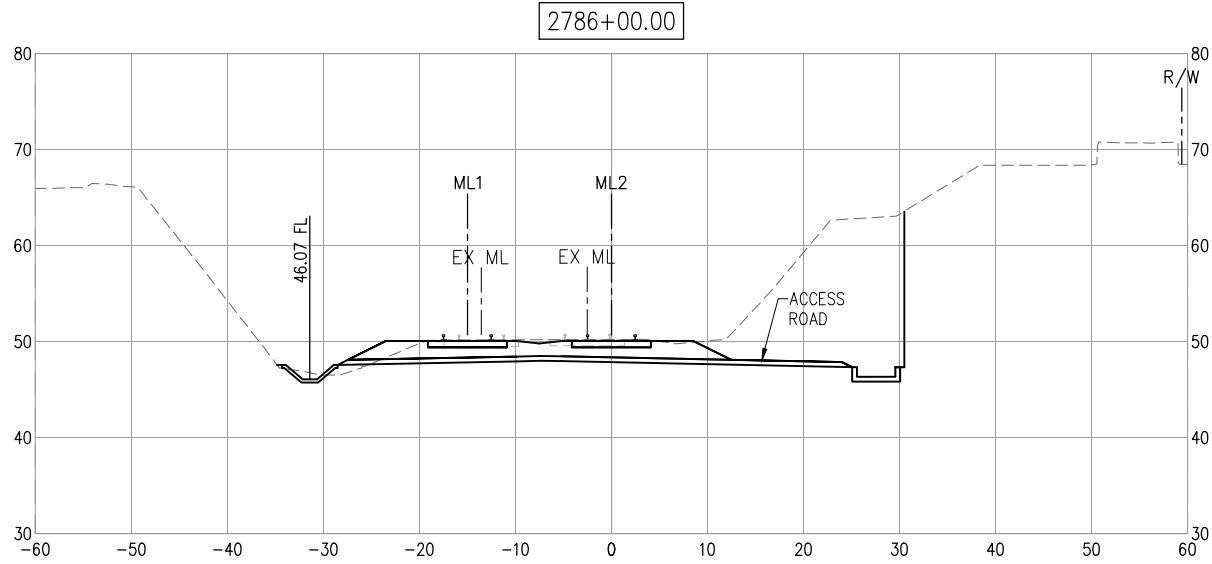


Exhibit 8
CC-0001-17
Page 1 of 6

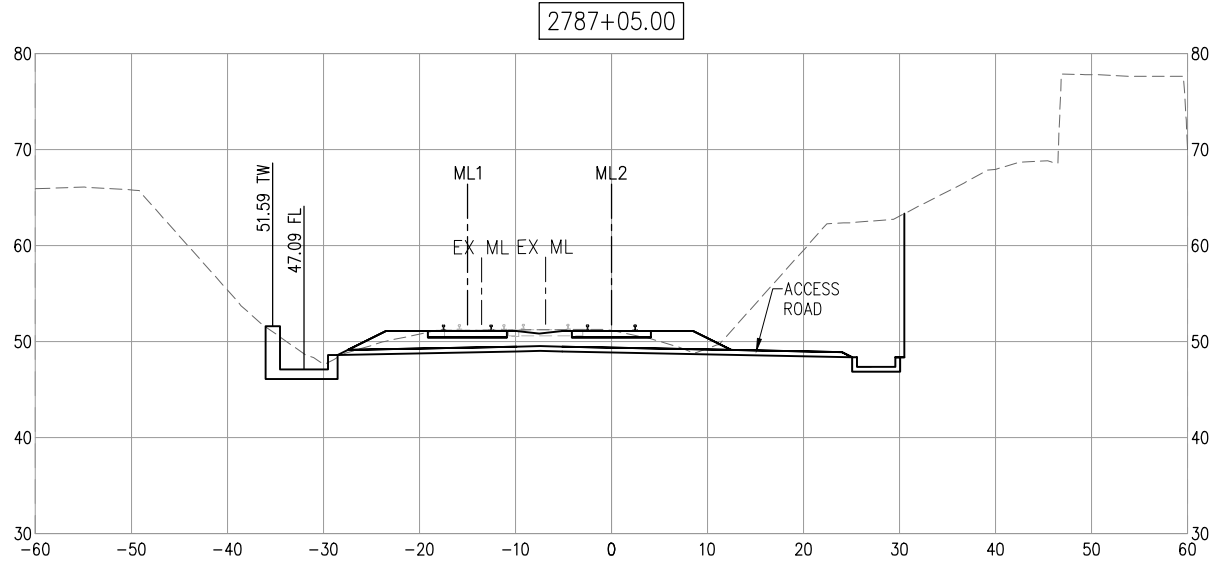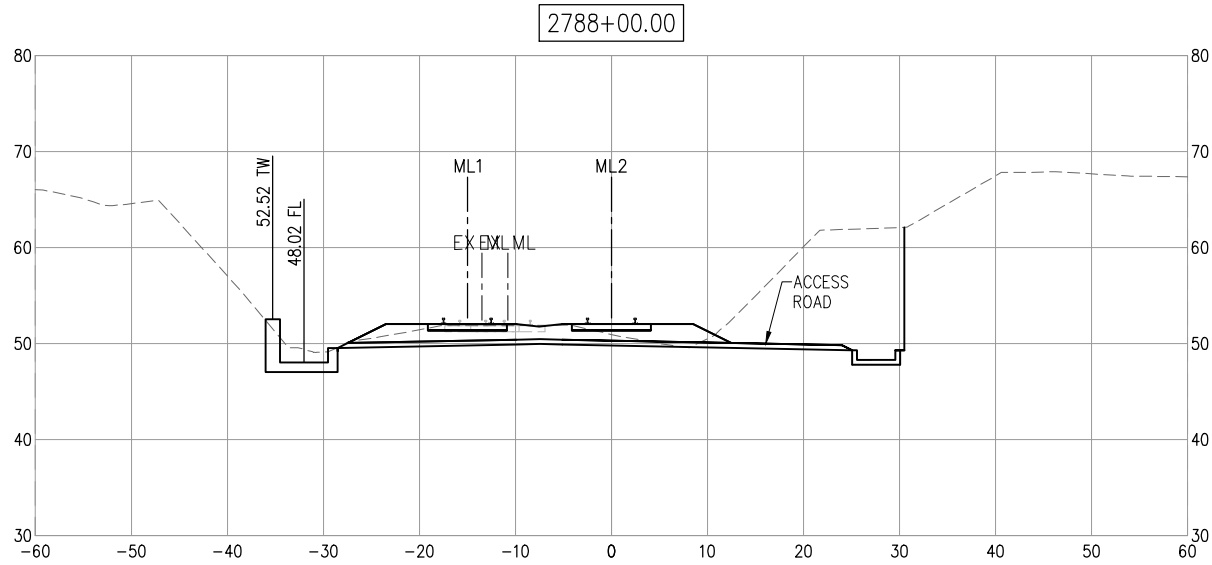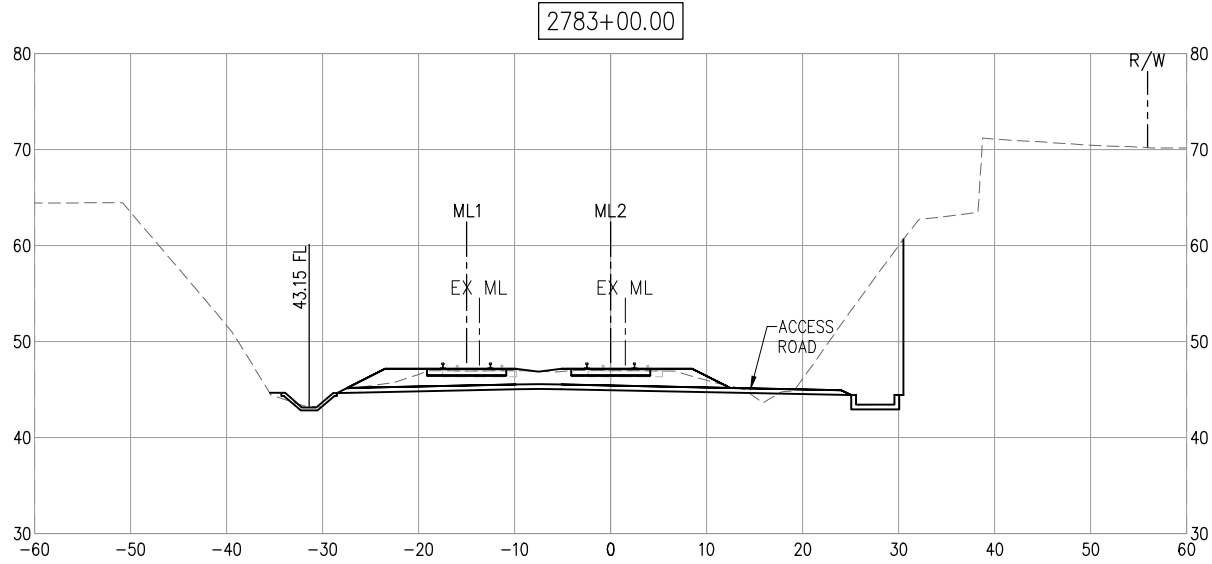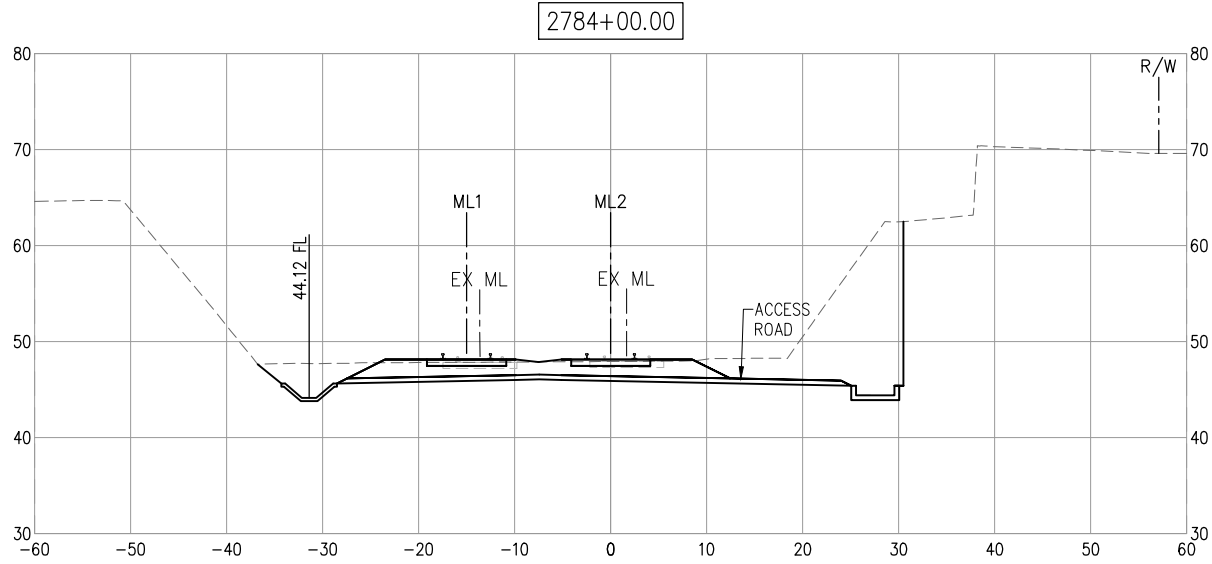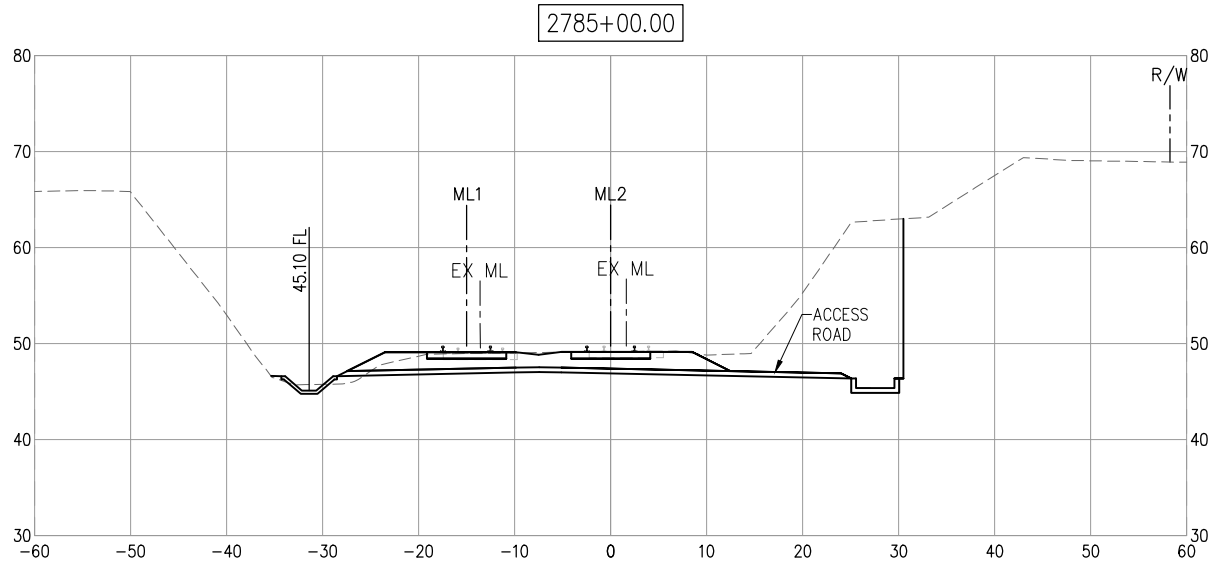

SCALE: 1"=10'

NO.	DATE	REVISIONS	BY	CHK	APRV

HNTB

401 B Street
Suite 510
San Diego, CA 92101

DESIGNED BY N. JEFFERY	DATE 03/16
DRAWN BY N. BRZEZINSKI	03/16
CHECKED BY G. SHAW	03/16
SANDAG L. CULP	03/16



**NORTH COUNTY
TRANSIT DISTRICT**

SAN DIEGUITO RIVER BRIDGE REPLACEMENT,
DOUBLE TRACK AND SPECIAL EVENTS PLATFORM

TRACK CROSS SECTIONS
ML-2 STA 2783+00.00 TO ML-2 STA 2788+00.00

SCALE HORZ: 1"=10' VERT: 1"=10'	
SANDAG CONTRACT NO. 5001901	
DRAWING NO. CT-303	SHEET NO. 34

FOR REDUCED PLANS ORIGINAL
SCALE IS IN INCHES

60% DESIGN —
NOT FOR CONSTRUCTION

TIME: 3:29:01 PM

DATE: 03-30-2016

FILENAME: C:\CADD\LIB\PM\MCCOOPER\WEST\DWG5293\CT-306.DWG






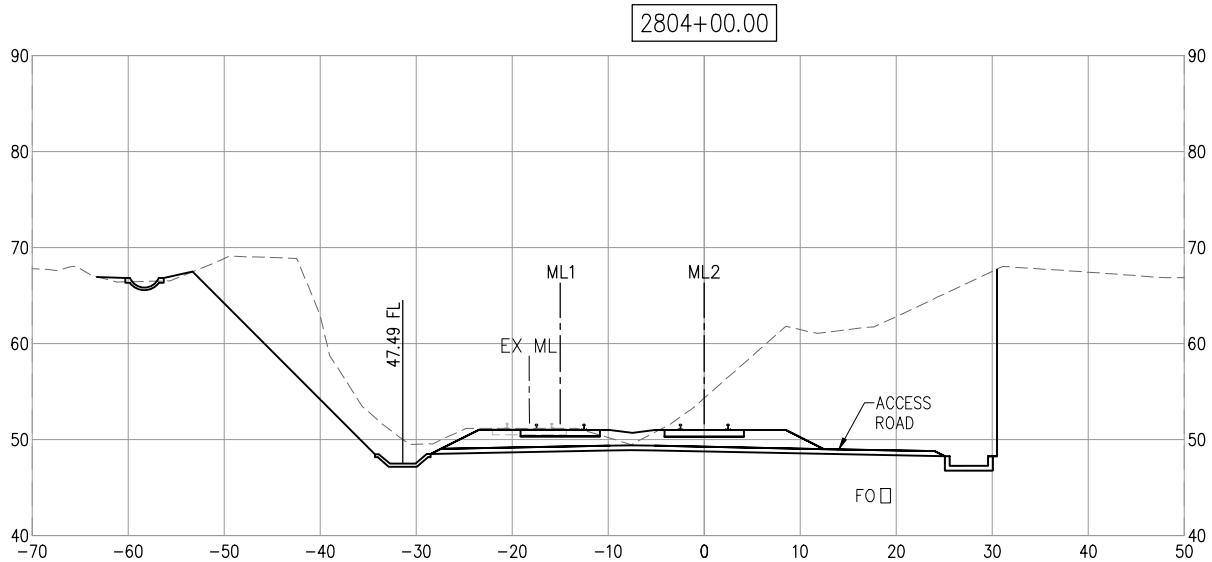


Exhibit 8
CC-0001-17
Page 2 of 6

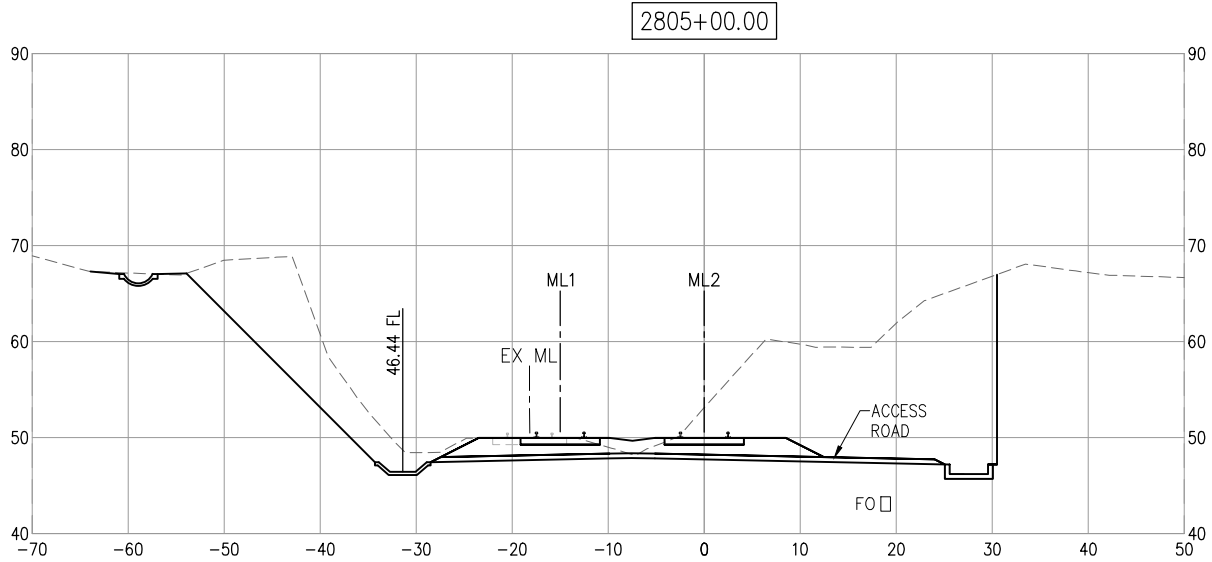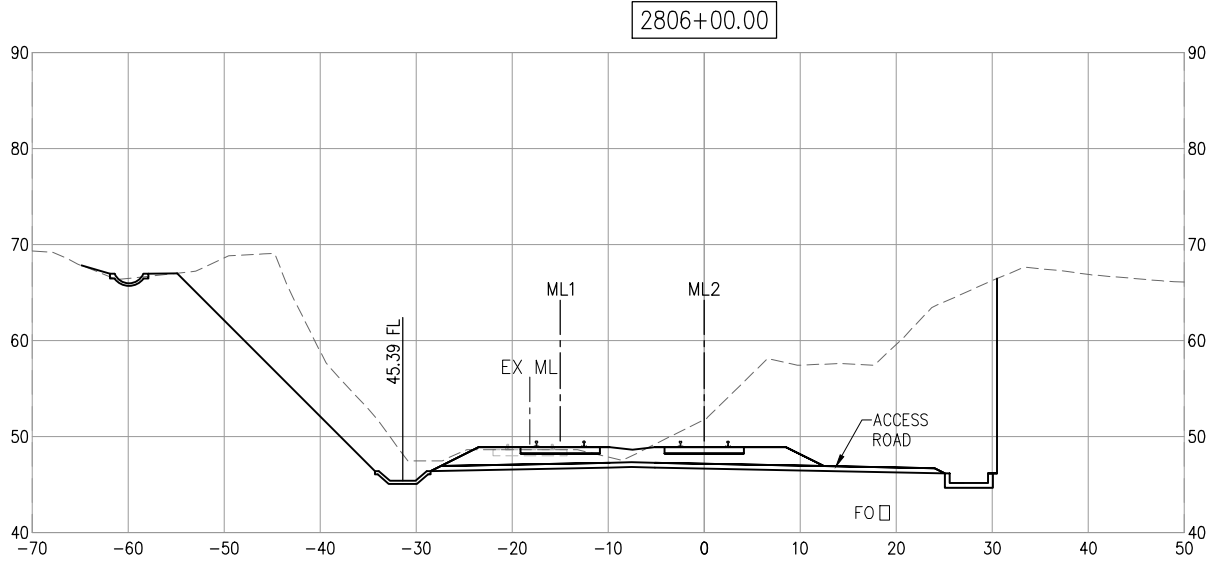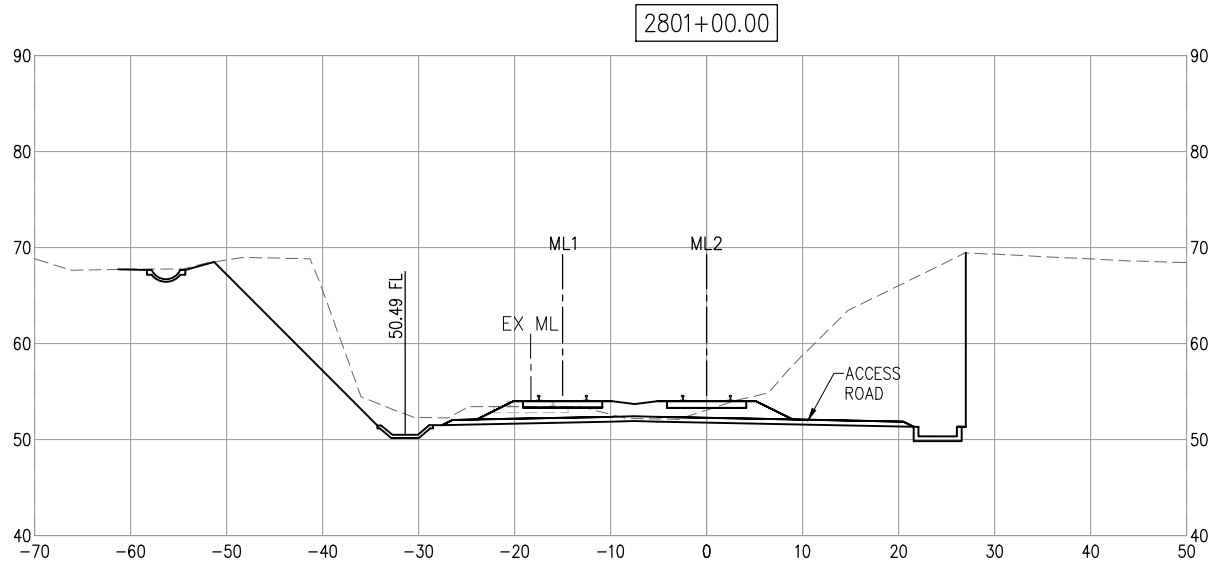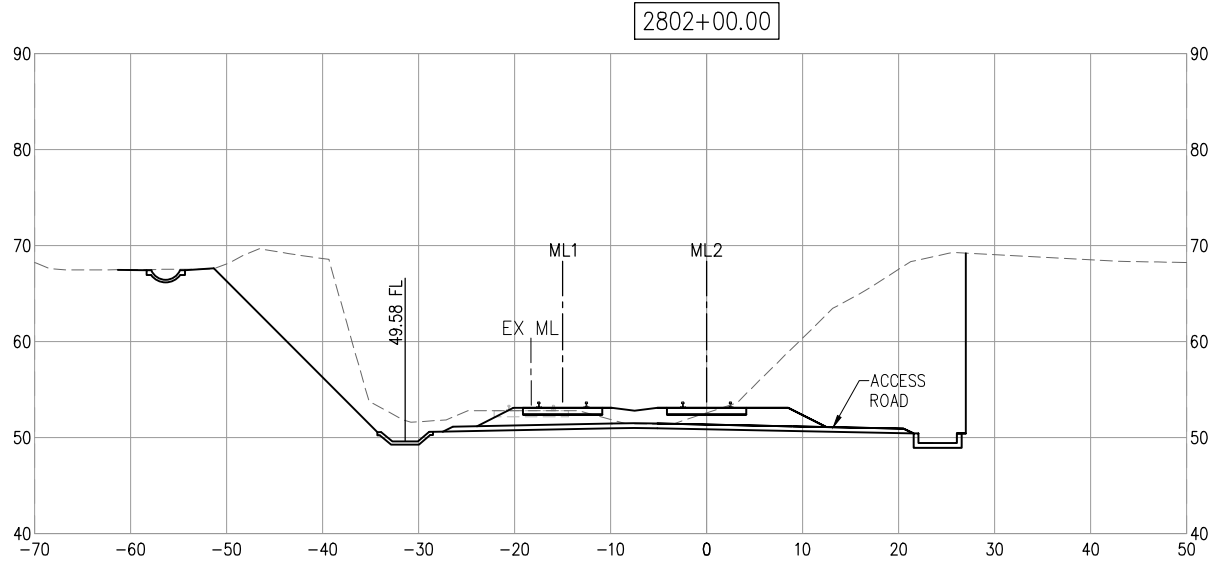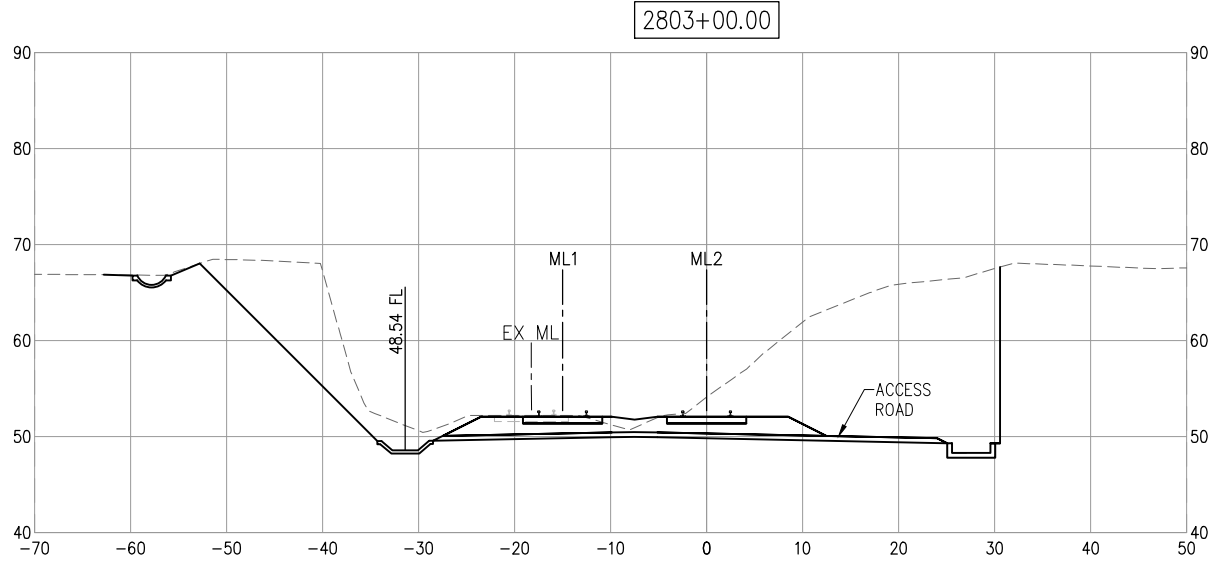

SCALE: 1"=10'

NO.	DATE	REVISIONS	BY	CHK	APRV

HNTB

401 B Street
Suite 510
San Diego, CA 92101

DESIGNED BY N. JEFFERY	DATE 03/16
DRAWN BY N. BRZEZINSKI	03/16
CHECKED BY G. SHAW	03/16
SANDAG L. CULP	03/16

SANDAG

**NORTH COUNTY
TRANSIT DISTRICT**

SAN DIEGUITO RIVER BRIDGE REPLACEMENT,
DOUBLE TRACK AND SPECIAL EVENTS PLATFORM

TRACK CROSS SECTIONS
ML-2 STA 2801+00.00 TO ML-2 STA 2806+00.00

SCALE HORZ: 1"=10' VERT: 1"=10'	SANDAG CONTRACT NO. 5001901
DRAWING NO. CT-306	SHEET NO. 37

FOR REDUCED PLANS ORIGINAL
SCALE IS IN INCHES

60% DESIGN —
NOT FOR CONSTRUCTION

TIME: 3:30:03 PM

DATE: 03-30-2016

FILENAME: C:\CADD\LIB\PM\MCCOOPER\WEST\DWG5293\CT-308.DWG

 
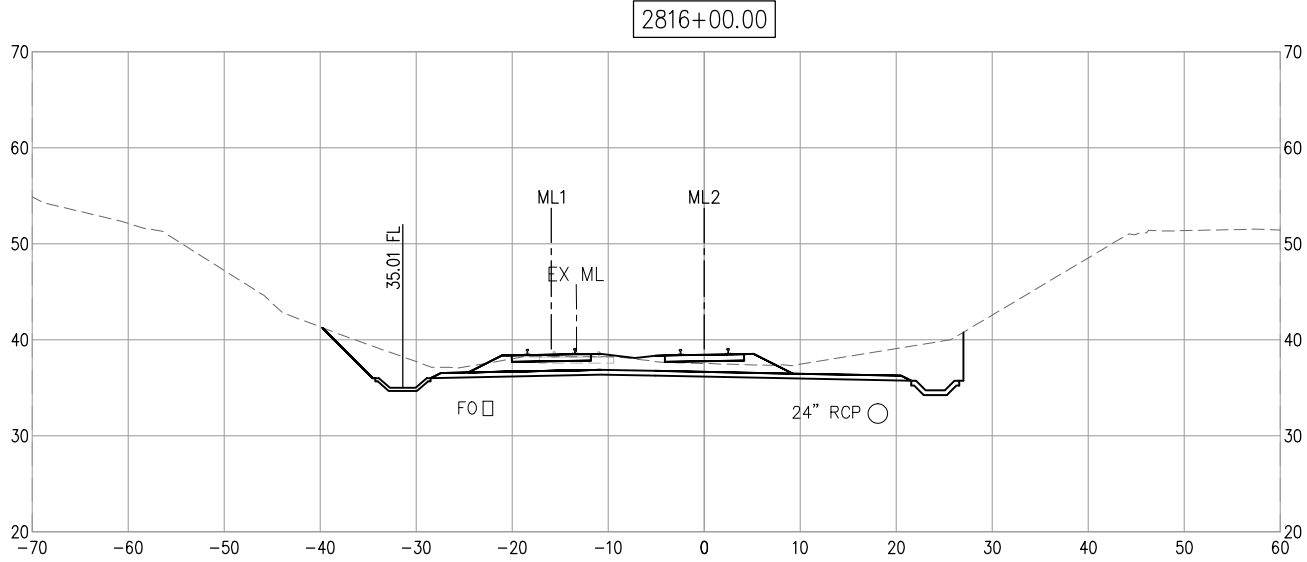
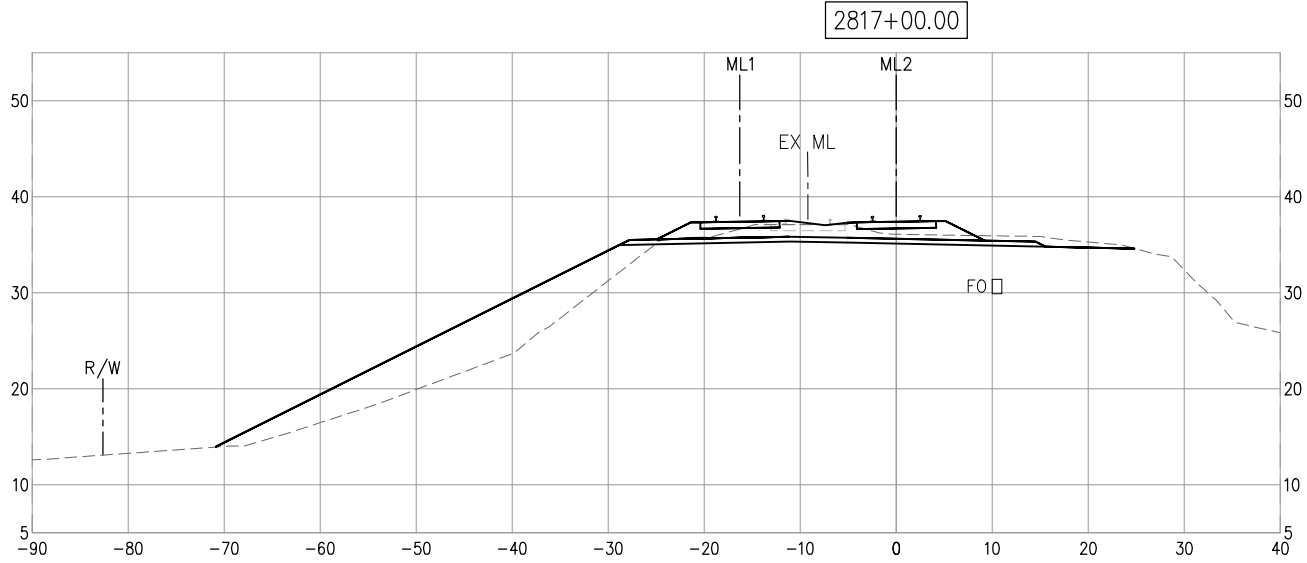
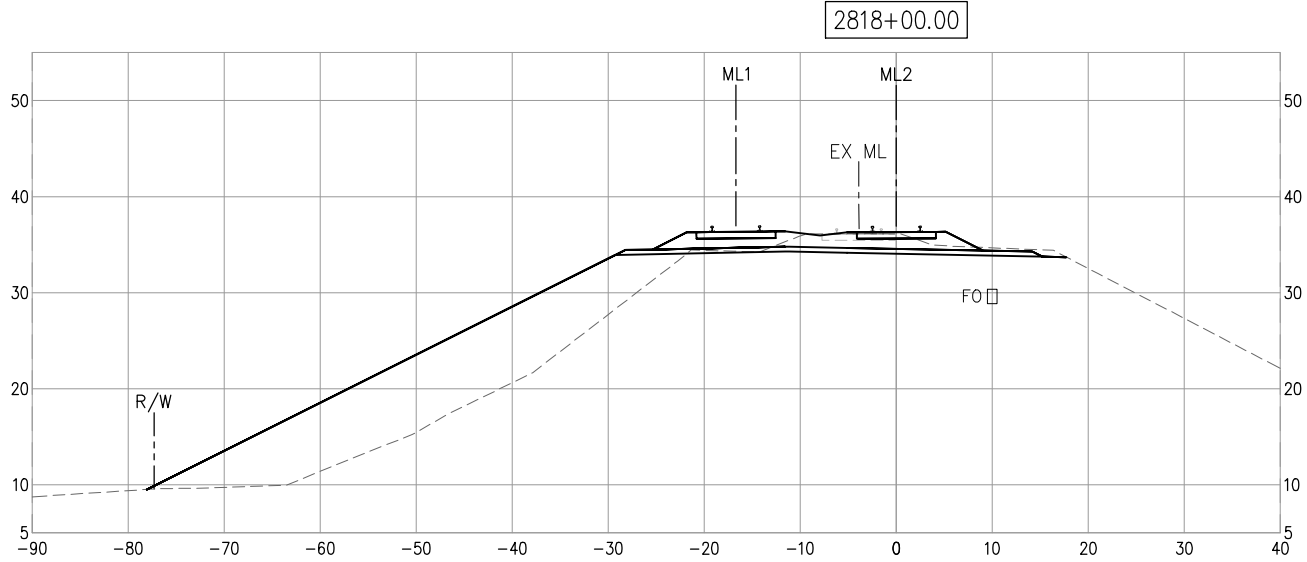
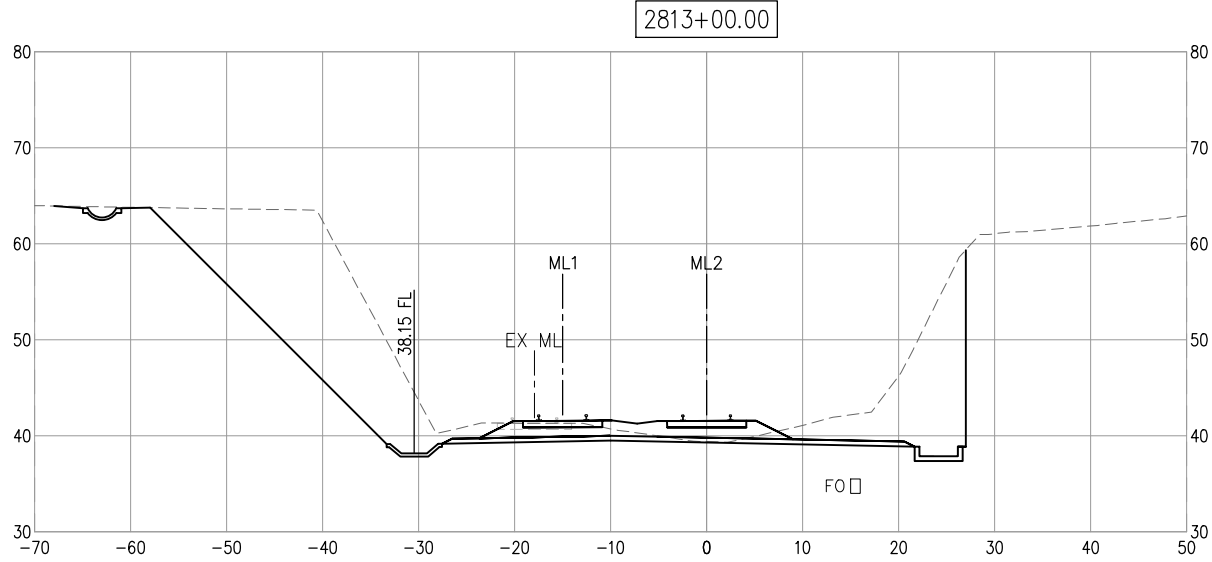
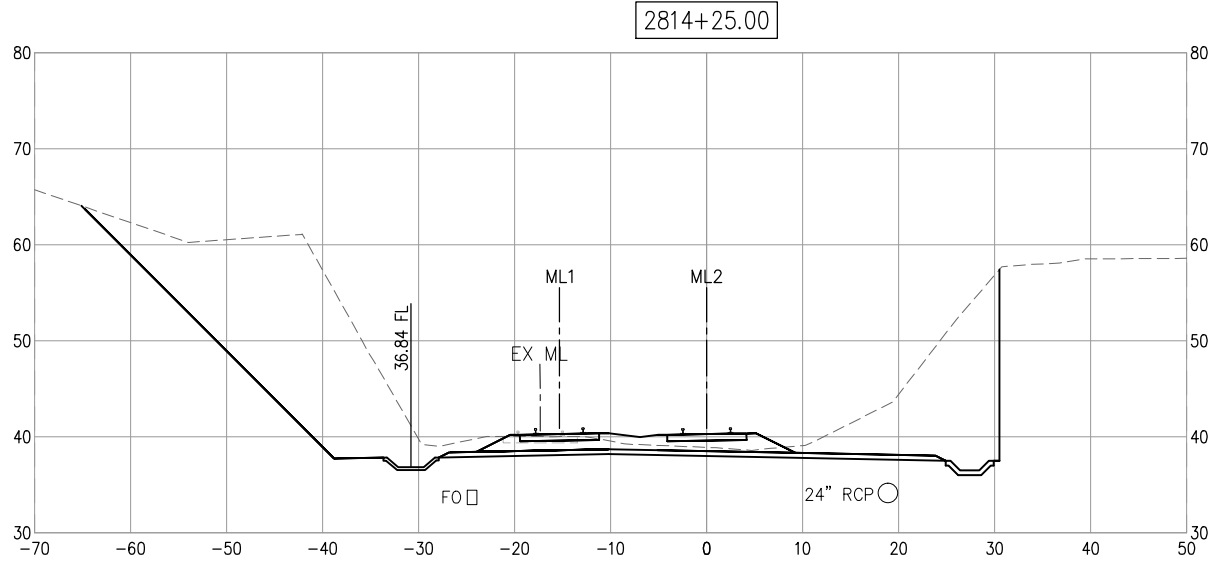
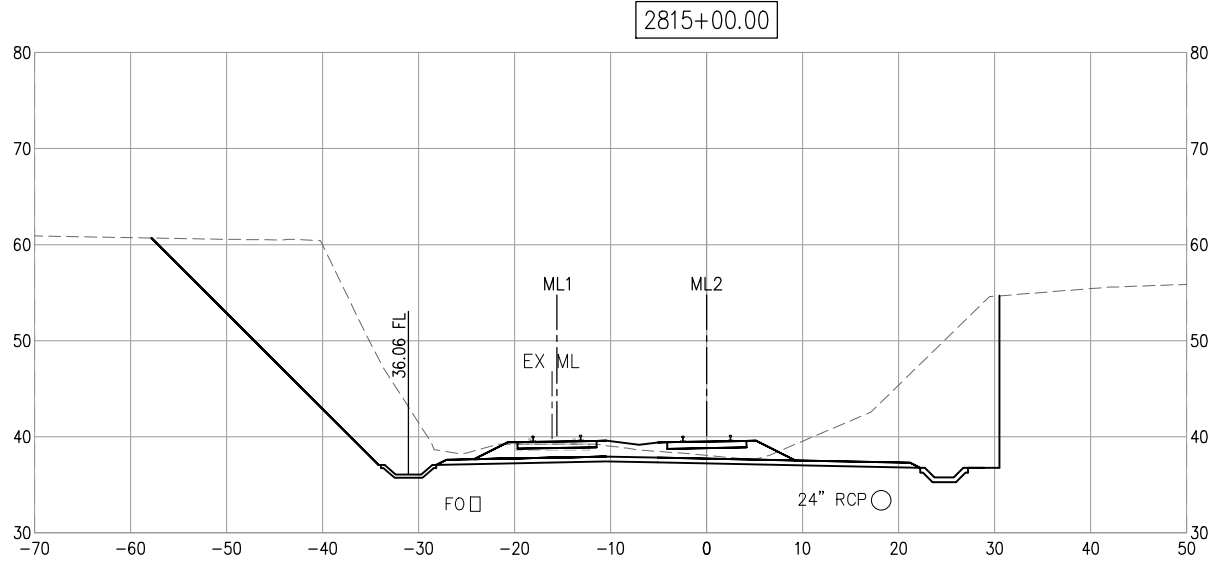


Exhibit 8
CC-0001-17
Page 3 of 6

NO.	DATE	REVISIONS	BY	CHK	APRV

HNTB

401 B Street
Suite 510
San Diego, CA 92101

DESIGNED BY N. JEFFERY	DATE 03/16
DRAWN BY N. BRZEZINSKI	03/16
CHECKED BY G. SHAW	03/16
SANDAG L. CULP	03/16



SAN DIEGUITO RIVER BRIDGE REPLACEMENT,
DOUBLE TRACK AND SPECIAL EVENTS PLATFORM

TRACK CROSS SECTIONS
ML-2 STA 2813+00.00 TO ML-2 STA 2818+00.00

SCALE HORZ: 1"=10' VERT: 1"=10'	SANDAG CONTRACT NO. 5001901
DRAWING NO. CT-308	SHEET NO. 39

FOR REDUCED PLANS ORIGINAL
SCALE IS IN INCHES

0 1 2 3

60% DESIGN —
NOT FOR CONSTRUCTION

DATE: 03-30-2016
TIME: 3:31:05 PM

FILENAME: C:\CADD\LIB\PM\MCCOOPER\WEST\DWG\5293\CT-310.DWG




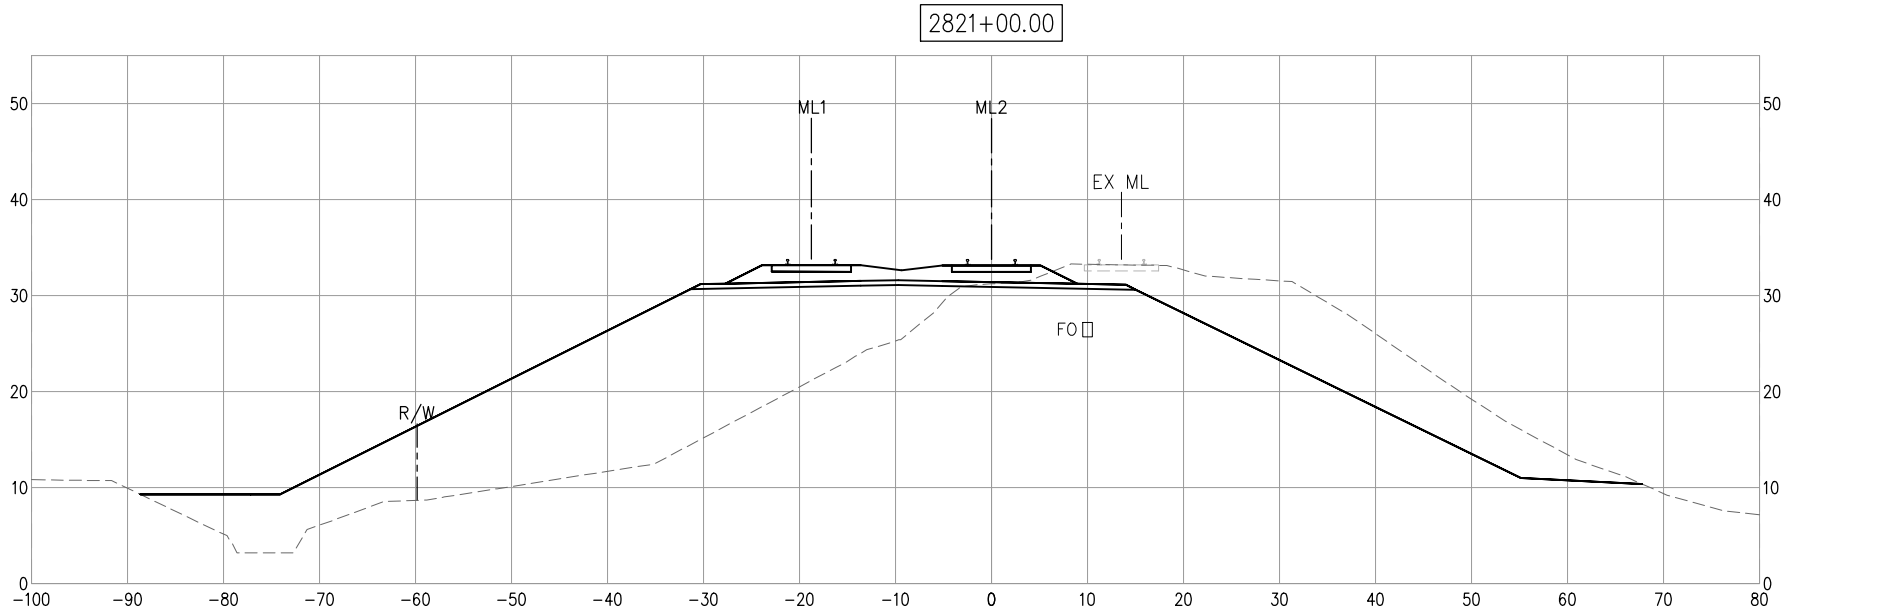


Exhibit 8
CC-0001-17
Page 4 of 6

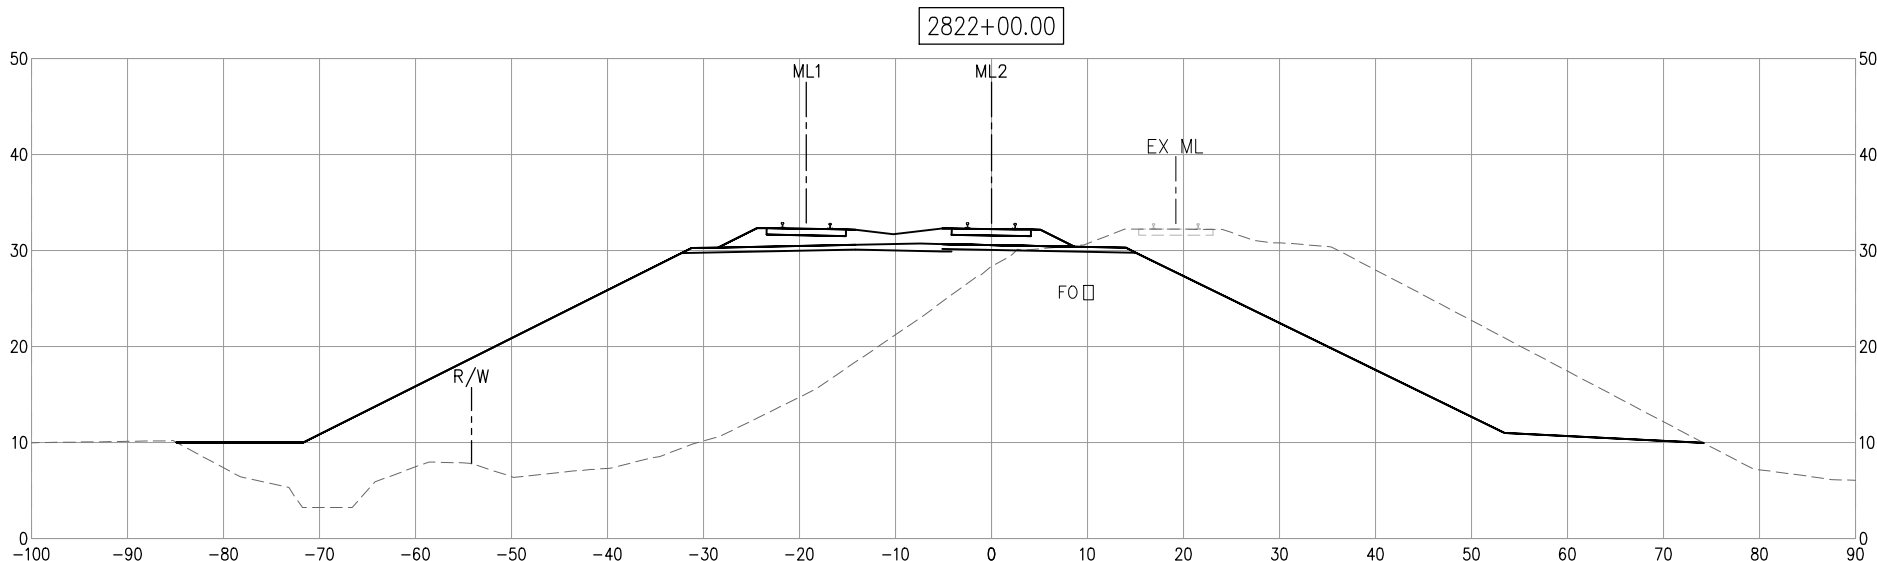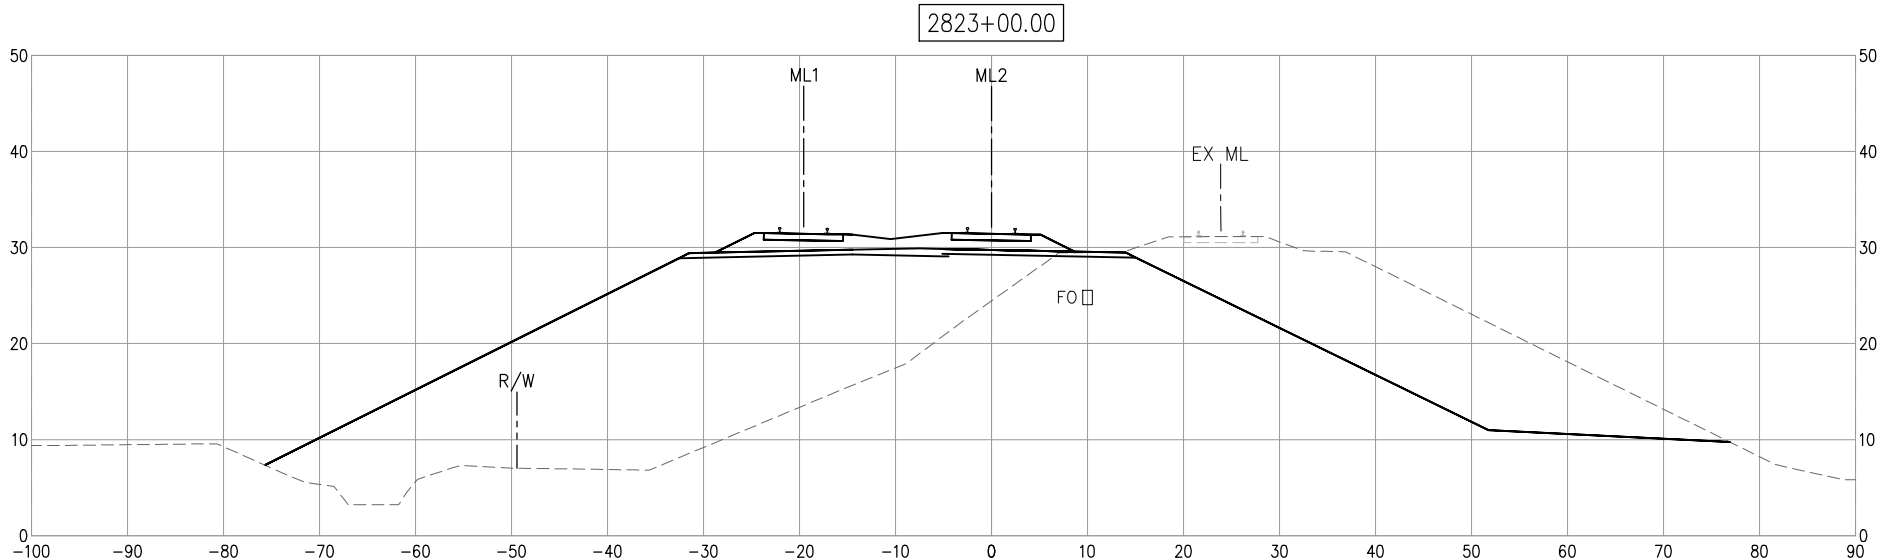 

NO.	DATE	REVISIONS	BY	CHK	APRV

HNTB

401 B Street
Suite 510
San Diego, CA 92101

DESIGNED BY N. JEFFERY	DATE 03/16
DRAWN BY N. BRZEZINSKI	03/16
CHECKED BY G. SHAW	03/16
SANDAG L. CULP	03/16



**NORTH COUNTY
TRANSIT DISTRICT**

SAN DIEGUITO RIVER BRIDGE REPLACEMENT,
DOUBLE TRACK AND SPECIAL EVENTS PLATFORM

TRACK CROSS SECTIONS
ML-2 STA 2821+00.00 TO ML-2 STA 2823+00.00

SCALE HORZ: 1"=10' VERT: 1"=10'	
SANDAG CONTRACT NO. 5001901	
DRAWING NO. CT-310	SHEET NO. 41

FOR REDUCED PLANS ORIGINAL
SCALE IS IN INCHES

0 1 2 3

60% DESIGN —
NOT FOR CONSTRUCTION

DATE: 03-30-2016
TIME: 3:32:06 PM

FILENAME: C:\CADD\LIB\PM\MCCOOPER\WEST\DWG5293\CT-312.DWG



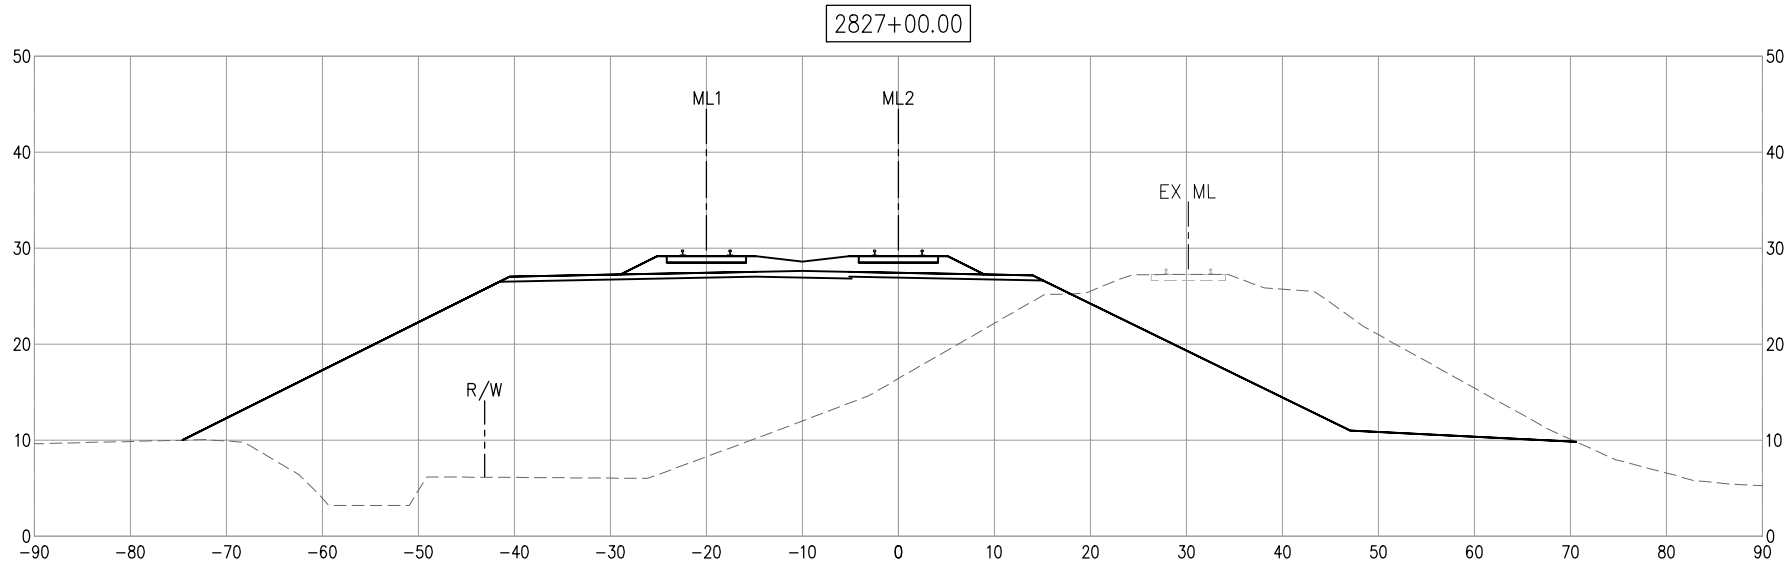


Exhibit 8
CC-0001-17
Page 5 of 6

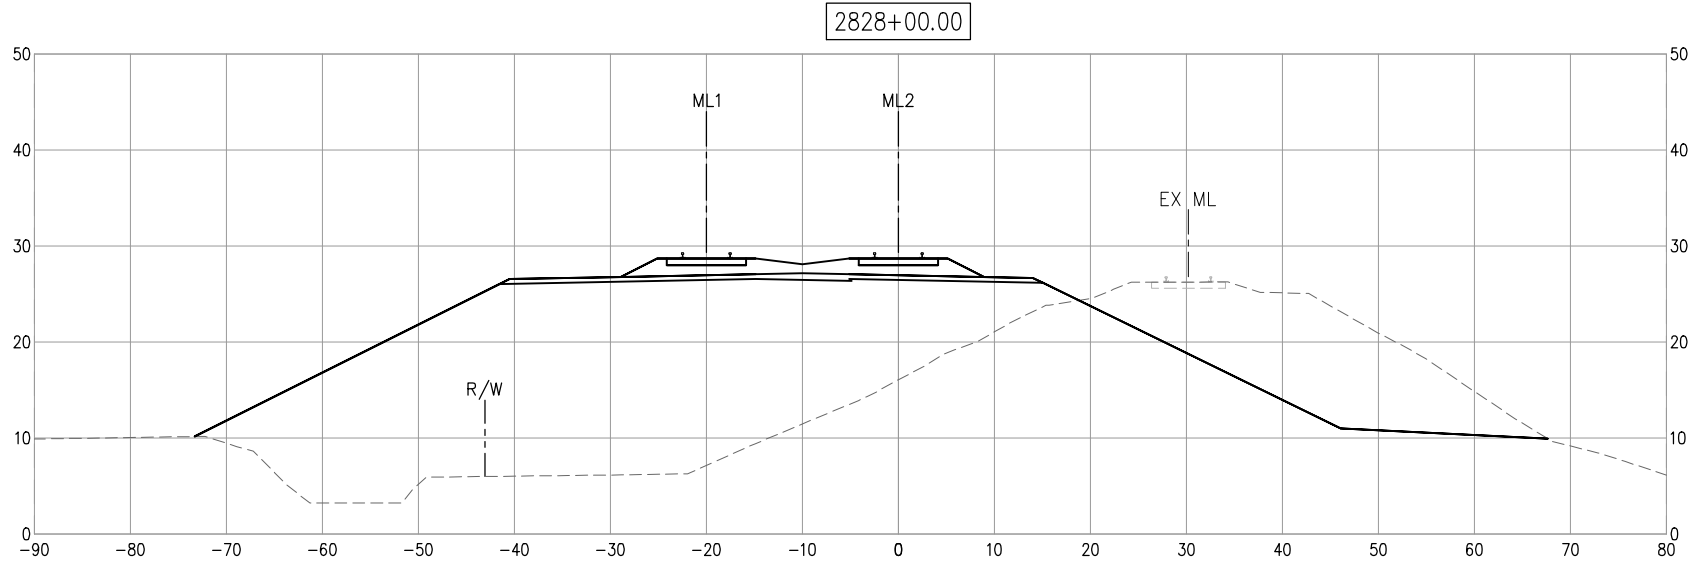 

SCALE: 1"=10'

NO.	DATE	REVISIONS	BY	CHK	APRV

HNTB

401 B Street
Suite 510
San Diego, CA 92101

DESIGNED BY N. JEFFERY	DATE 03/16
DRAWN BY N. BRZEZINSKI	03/16
CHECKED BY G. SHAW	03/16
SANDAG L. CULP	03/16



SAN DIEGUITO RIVER BRIDGE REPLACEMENT,
DOUBLE TRACK AND SPECIAL EVENTS PLATFORM

TRACK CROSS SECTIONS
ML-2 STA 2827+00.00 TO ML-2 STA 2828+00.00

SCALE HORZ: 1"=10' VERT: 1"=10'	
SANDAG CONTRACT NO. 5001901	
DRAWING NO. CT-312	SHEET NO. 43

FOR REDUCED PLANS ORIGINAL
SCALE IS IN INCHES

60% DESIGN —
NOT FOR CONSTRUCTION

TIME: 3:34:15 PM

DATE: 03-30-2016

FILENAME: C:\CADD\LIB\PM\MCCOOPER\WEST\DWG5293\CT-316.DWG






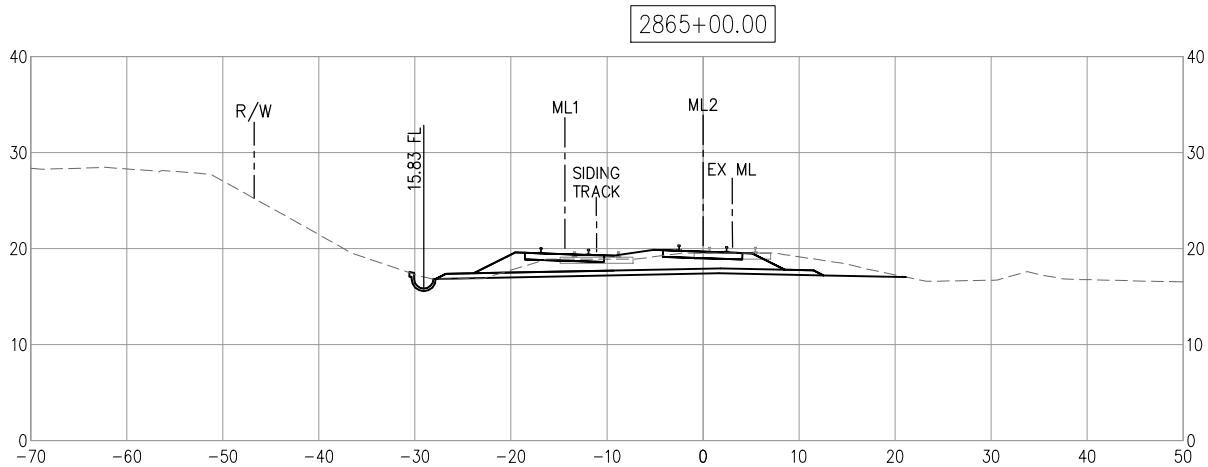


Exhibit 8
CC-0001-17
Page 6 of 6

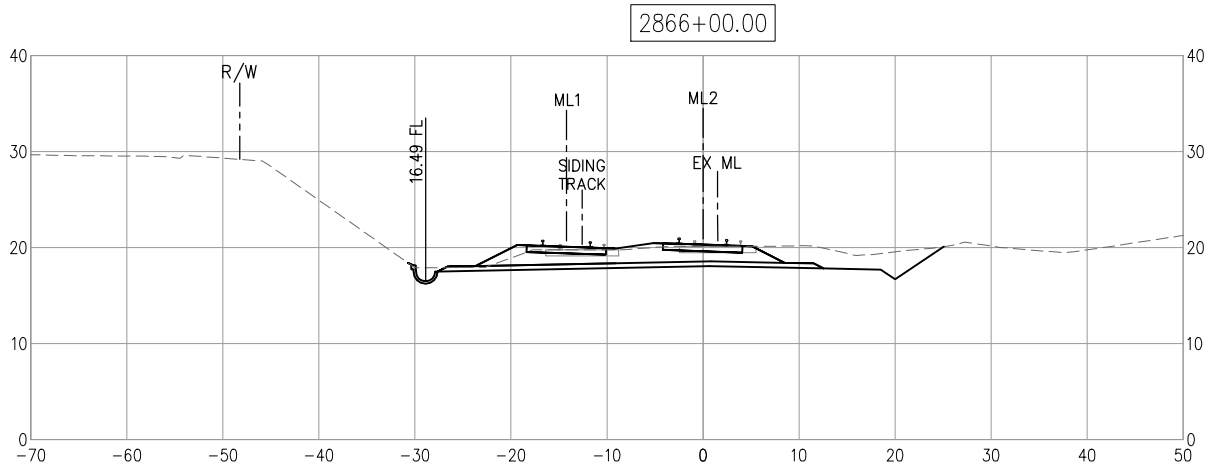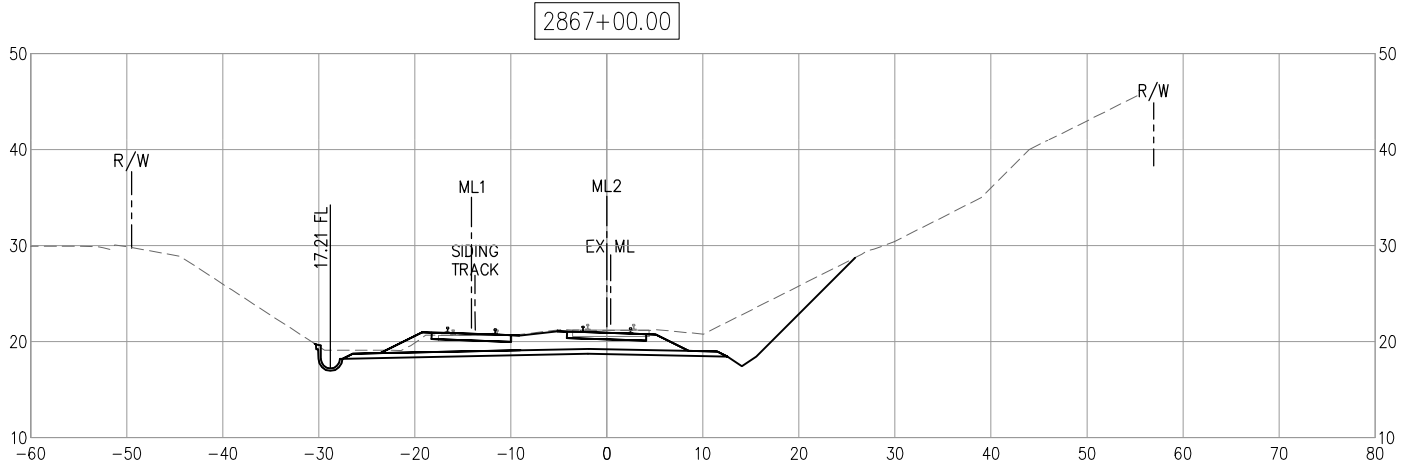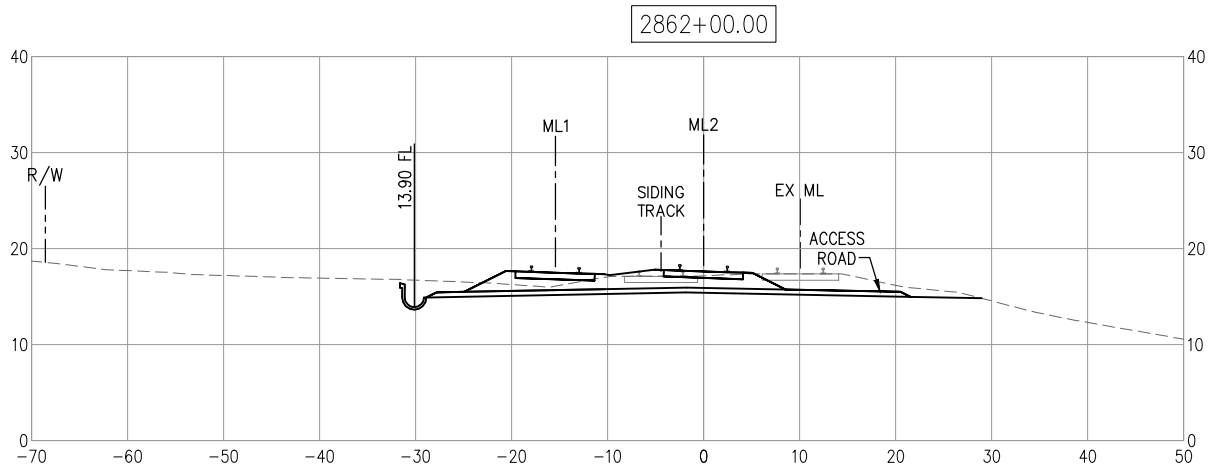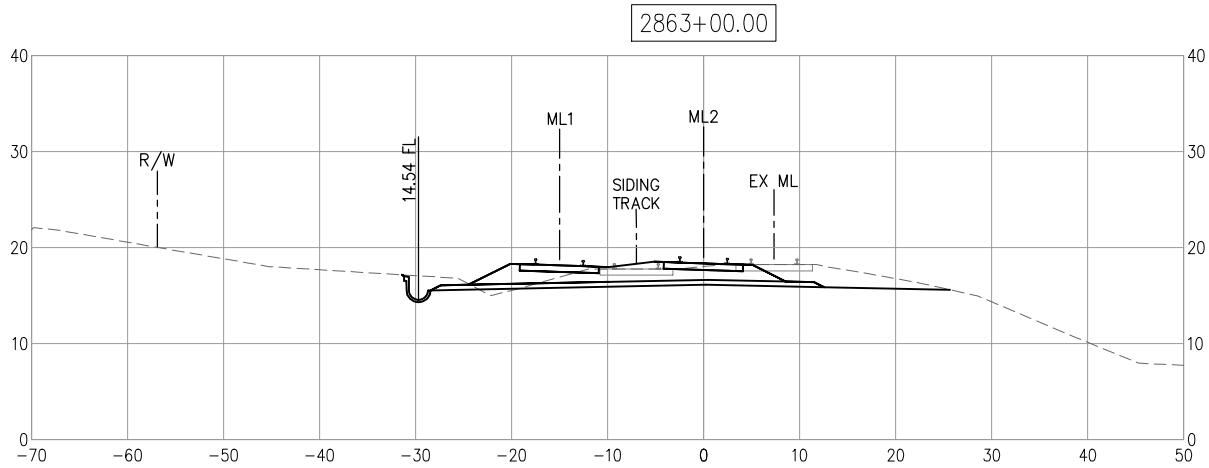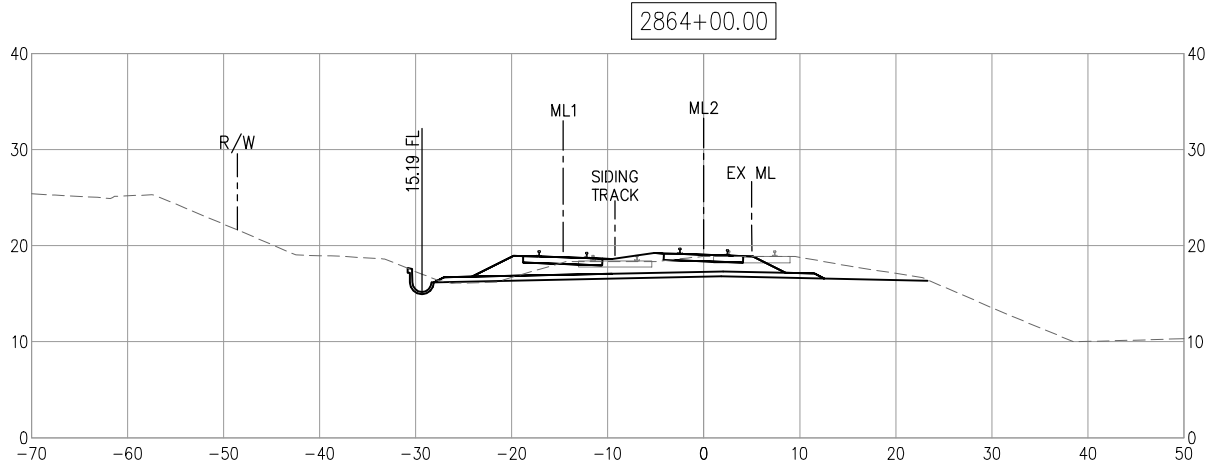

SCALE: 1"=10'

NO.	DATE	REVISIONS	BY	CHK	APRV

HNTB

401 B Street
Suite 510
San Diego, CA 92101

DESIGNED BY N. JEFFERY	DATE 03/16
DRAWN BY N. BRZEZINSKI	03/16
CHECKED BY G. SHAW	03/16
SANDAG L. CULP	03/16



**NORTH COUNTY
TRANSIT DISTRICT**

SAN DIEGUITO RIVER BRIDGE REPLACEMENT,
DOUBLE TRACK AND SPECIAL EVENTS PLATFORM

TRACK CROSS SECTIONS
ML-2 STA 2862+00.00 TO ML-2 STA 2867+00.00

SCALE HORZ: 1"=10' VERT: 1"=10'	
SANDAG CONTRACT NO. 5001901	
DRAWING NO. CT-316	SHEET NO. 47



I:\PROJECTS\DI\DEA\4-04-09_SDRBridgeMap\BIO\RestorationPlan\Fig2_AerialMap.mxd HNT-06-07 11/02/16 CL

Aerial Photo

SAN DIEGUITO RIVER BRIDGE, DOUBLE TRACK,
AND DEL MAR FAIRGROUNDS SPECIAL EVENTS PLATFORM PROJECT



SANDAG Technical Services - GIS

CCC Wetlands

SAN DIEGUITO RIVER BRIDGE, DOUBLE TRACK,
AND DEL MAR FAIRGROUNDS SPECIAL EVENTS PLATFORM PROJECT



I:\PROJECTS\DI\DE\A-4-08_SDRBridgeMap\BIO\CCC\Fig4c_CostalWetlands.mxd HNT-06.07 05/09/16 CL


CCC Wetlands

SAN DIEGUITO RIVER BRIDGE, DOUBLE TRACK,
AND DEL MAR FAIRGROUNDS SPECIAL EVENTS PLATFORM PROJECT



Direct Effects to CCC Wetlands

SAN DIEGO RIVER BRIDGE, DOUBLE TRACK,
AND DEL MAR FAIRGROUNDS SPECIAL EVENTS PLATFORM PROJECT

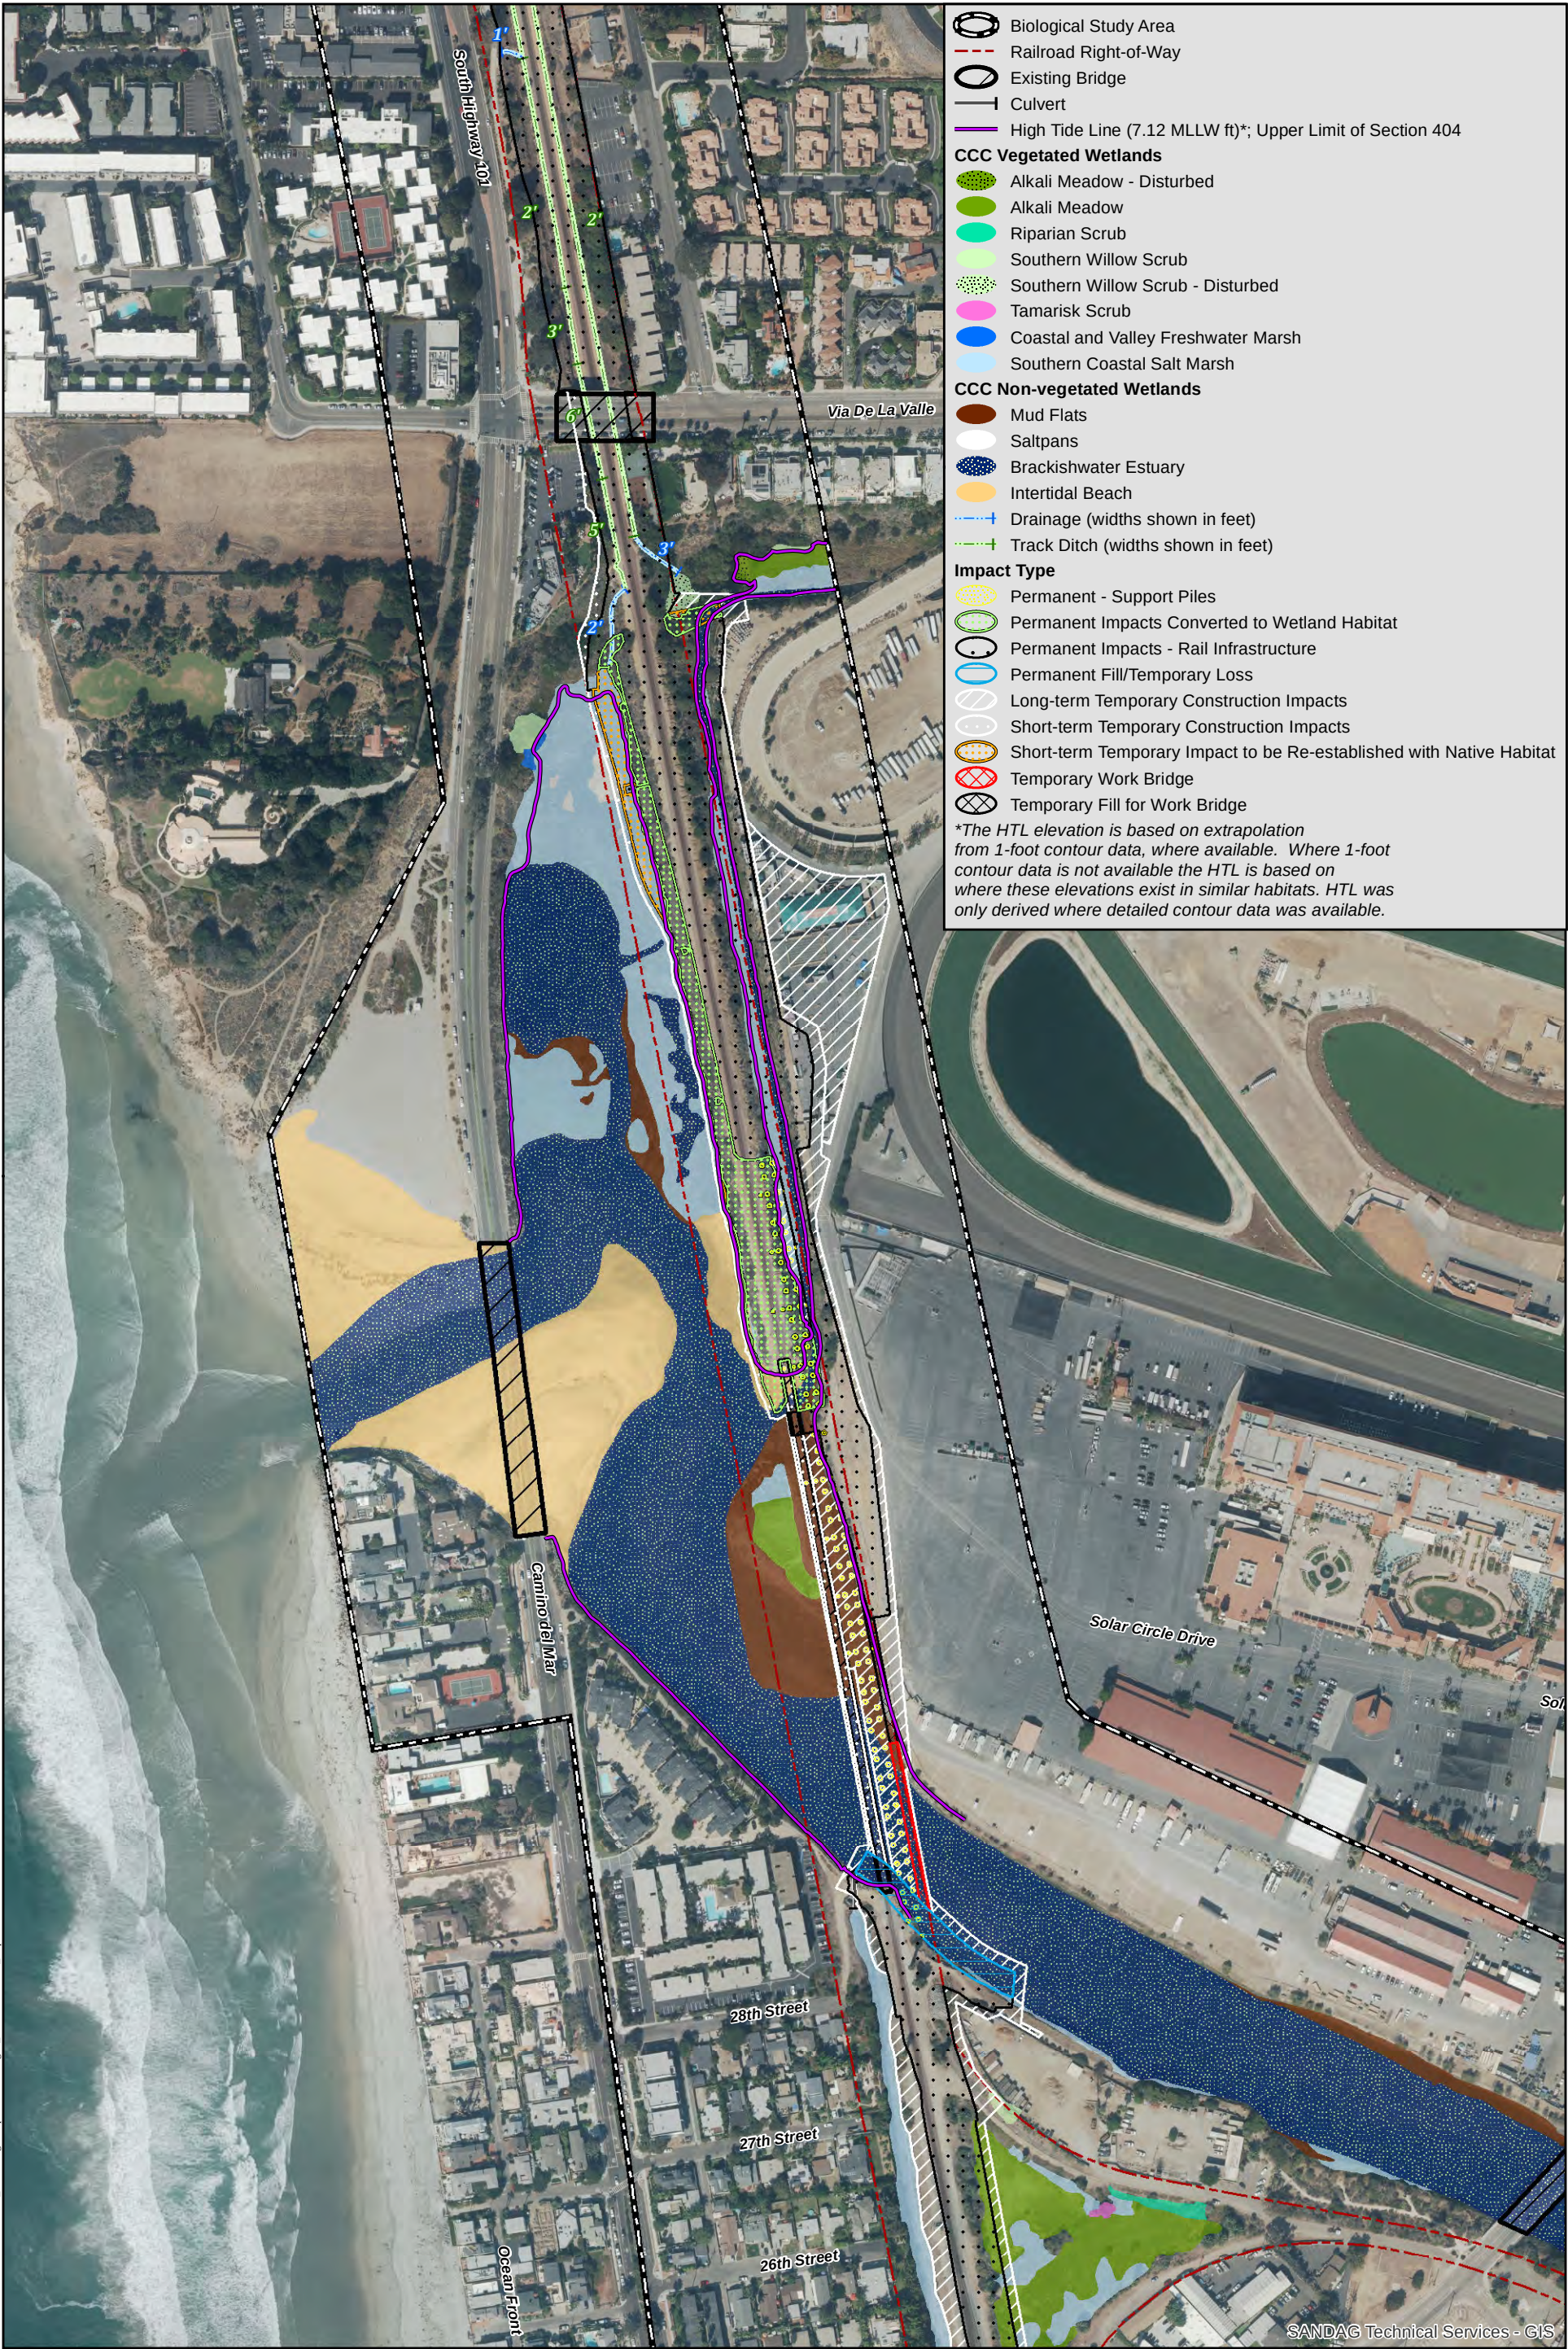

Direct Effects to CCC Wetlands


SAN DIEGUITO RIVER BRIDGE, DOUBLE TRACK,
AND DEL MAR FAIRGROUNDS SPECIAL EVENTS PLATFORM PROJECT



I:\PROJECTS\DEAD\DEAD-4-08_SDRBridgeMap\BIO\CCC\Fig5c_CoastalWetlands_Impacts.mxd HNT-06-07 05/09/16-CL

Direct Effects to CCC Wetlands

SAN DIEGUITO RIVER BRIDGE, DOUBLE TRACK,
AND DEL MAR FAIRGROUNDS SPECIAL EVENTS PLATFORM PROJECT

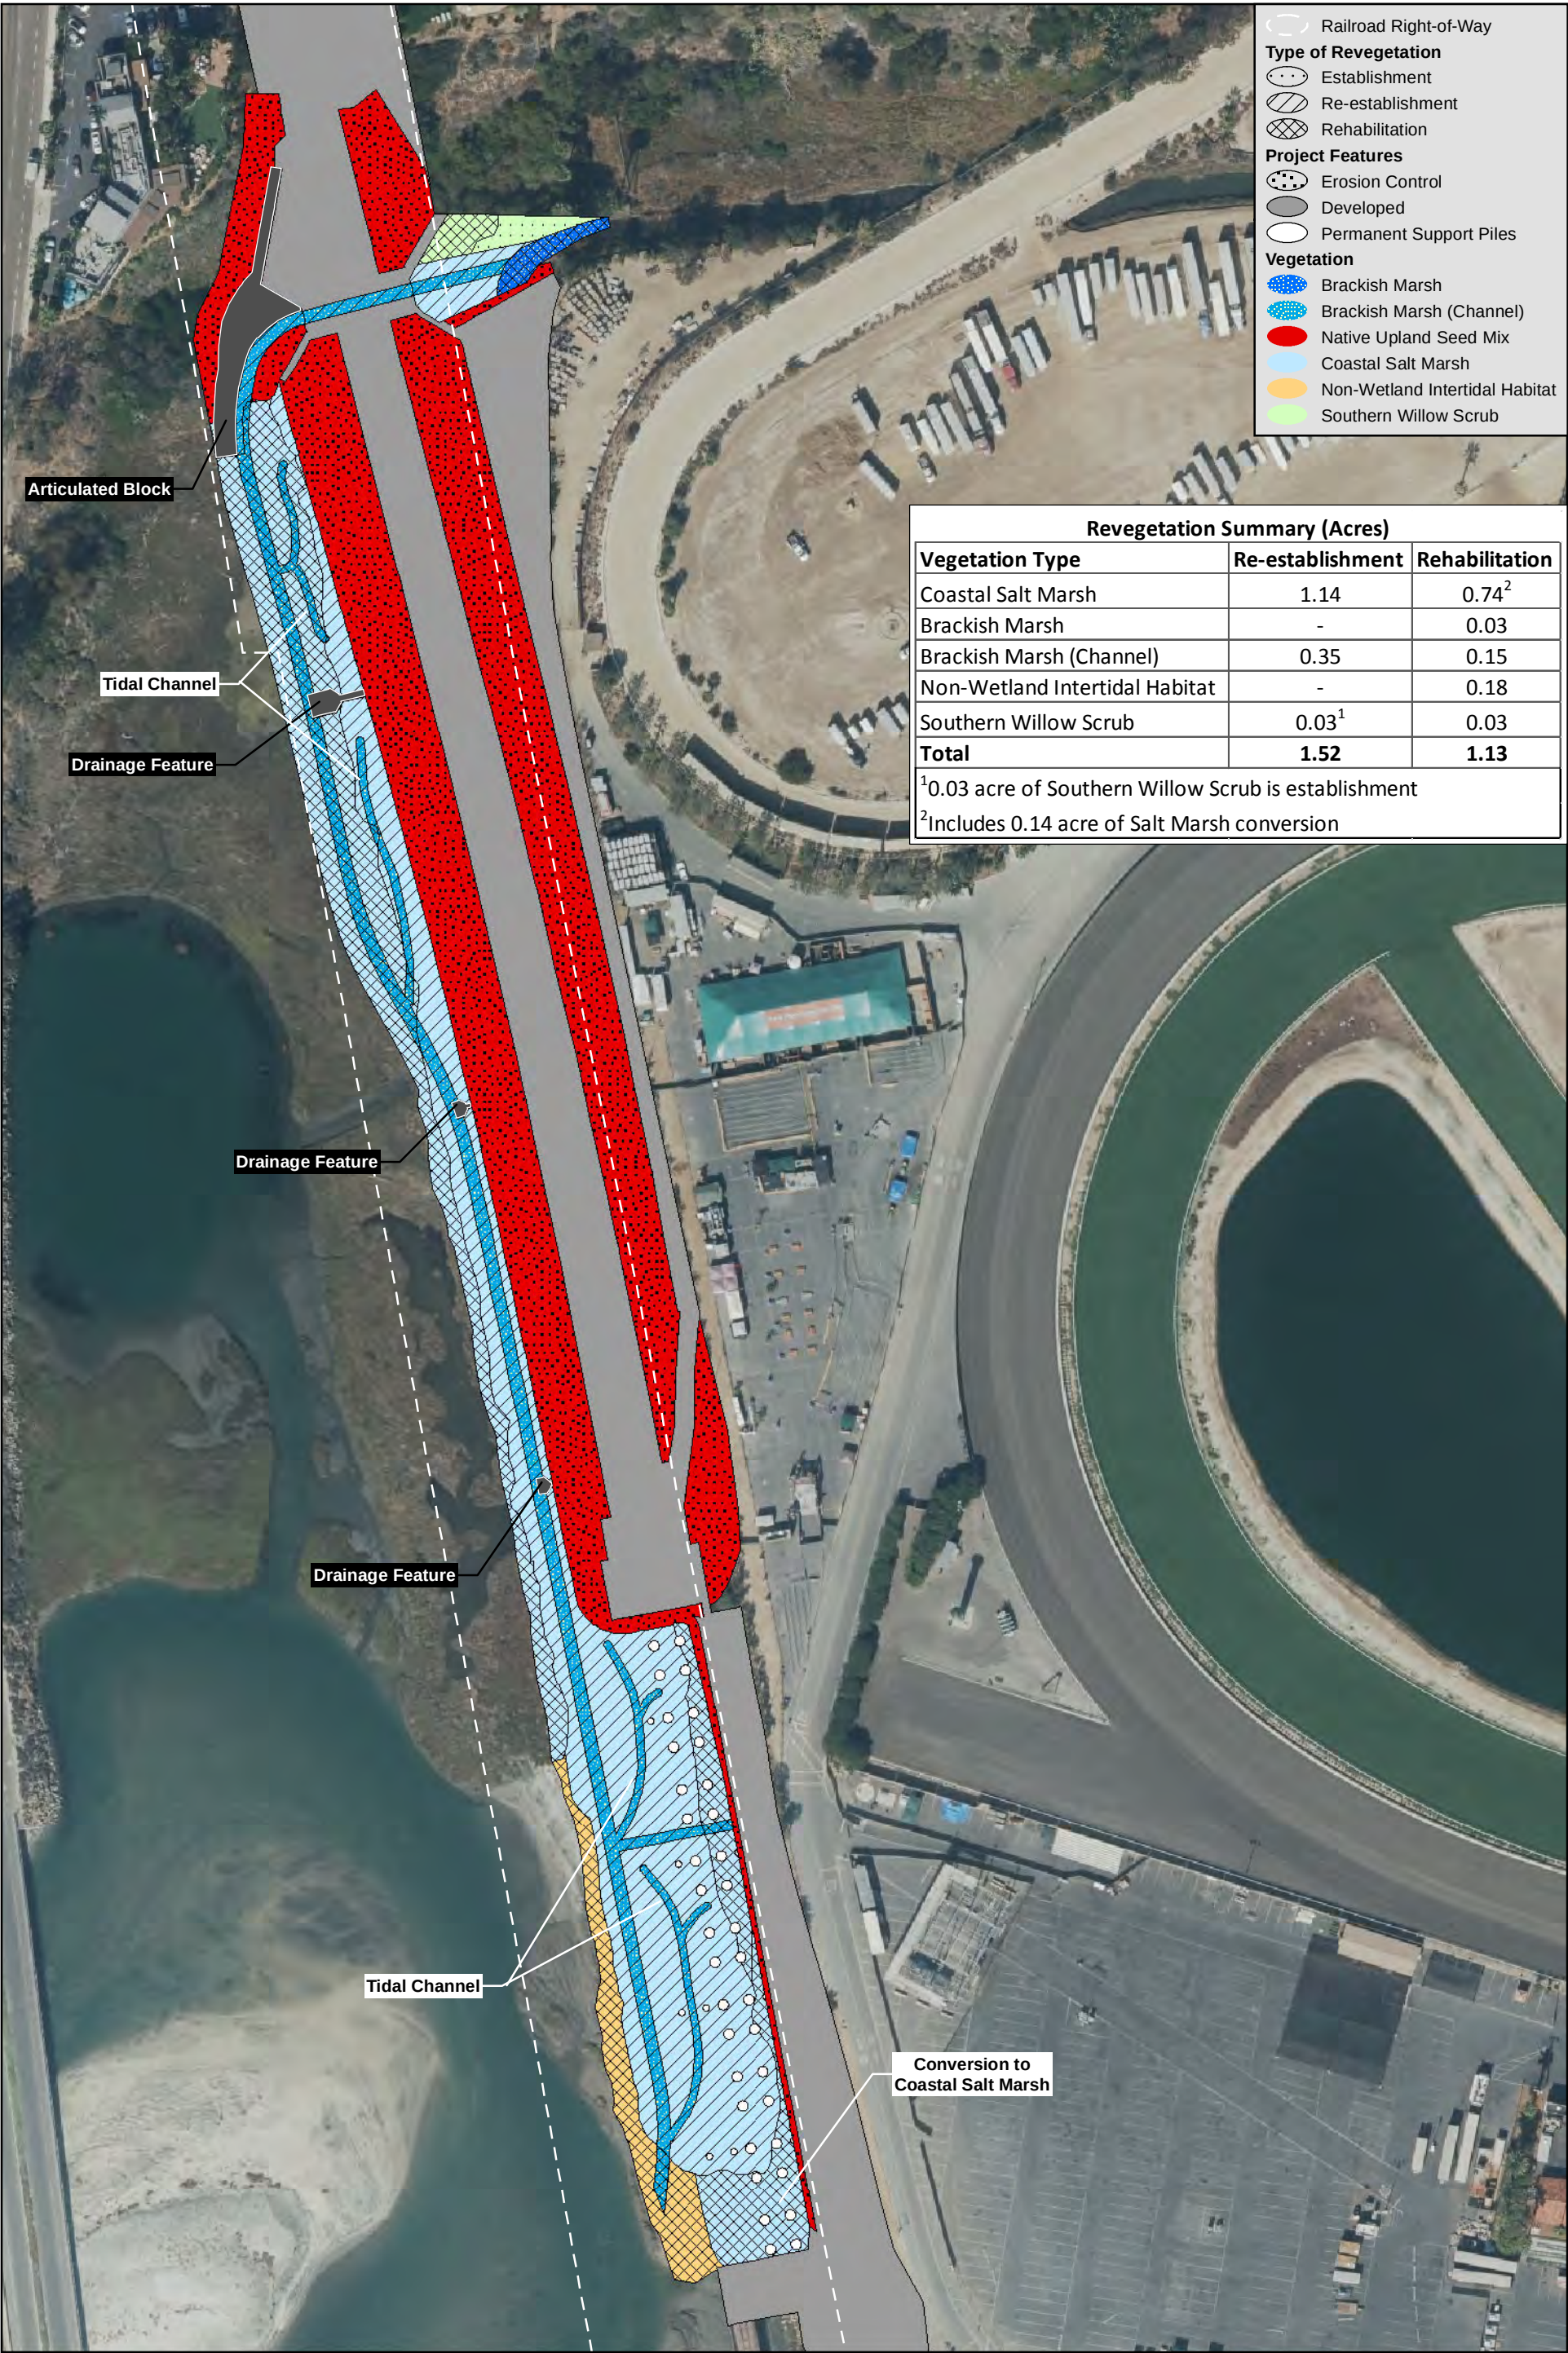

Revegetation Plan

SAN DIEGUITO RIVER BRIDGE, DOUBLE TRACK,
AND DEL MAR FAIRGROUNDS SPECIAL EVENTS PLATFORM PROJECT

Table 1 San Dieguito Lagoon Double Track CCC Coastal Wetland Mitigation Proposal (acres)					
Coastal Wetland Resource	Impacts	Onsite Revegetation and Offsite Mitigation			
		Onsite Reestablishment ¹	Onsite Rehabilitation	W-19 Establishment	Total
Permanent Impacts					
Vegetated Wetlands	0.88	1.17	--	--	1.17
Tidal Unvegetated Wetlands	0.69	0.35	--	0.05 ²	0.40
Drainages and Track Ditches	0.63	--	--	0.63 ²	0.63
Subtotal	2.20	1.52	--	0.68 ²	2.20
Long-term Temporary Impacts					
Vegetated Wetlands	0.38	--	0.52 ^{4,5}	0.38 ³	0.90
Tidal Unvegetated Wetlands	1.27	--	1.13 ⁴	1.27 ³	2.40
Drainages and Track Ditches	0	--	--	--	--
Subtotal	1.65	--	1.65	1.65 ³	3.30
Temporary Impacts ⁶					
Vegetated Wetlands	0.60	--	0.60 ⁵	--	0.60
Tidal Unvegetated Wetlands	0.95	--	0.95	--	0.95
Drainages and Track Ditches	0	--	0	--	--
Subtotal	1.55	--	1.55	--	1.55
TOTAL	5.40	1.52	3.20	2.33	7.05

¹ Included as Re-establishment in the On-site Revegetation Plan as a result of removal of 420 feet of the existing railroad berm resulting in a longer bridge.


² Establishment to ensure no net loss of jurisdictional area requires 0.68 acres at W-19 to cover the difference between onsite establishment and permanent loss.

³ Mitigation for long-term temporary impacts is provided at a ratio of 1:1. As the W-19 Restoration Project progresses toward meeting success criteria in advance of project impacts, it is proposed that a 10 percentage points reduction would occur in the long-term temporary mitigation for each year that success criteria is met in advance of project impacts.

⁴ 0.14 acre of open water will be rehabilitated to wetland habitat per the On-site Revegetation Plan.

⁵ Most of this area is included as rehabilitation of wetlands in the On-site Revegetation Plan. Temporary impacts to unvegetated resources will be returned to their original contours after construction and don't require revegetation.

⁶ Temporary impacts include both short-term temporary and permanent fill/temporary impact (buried rock).

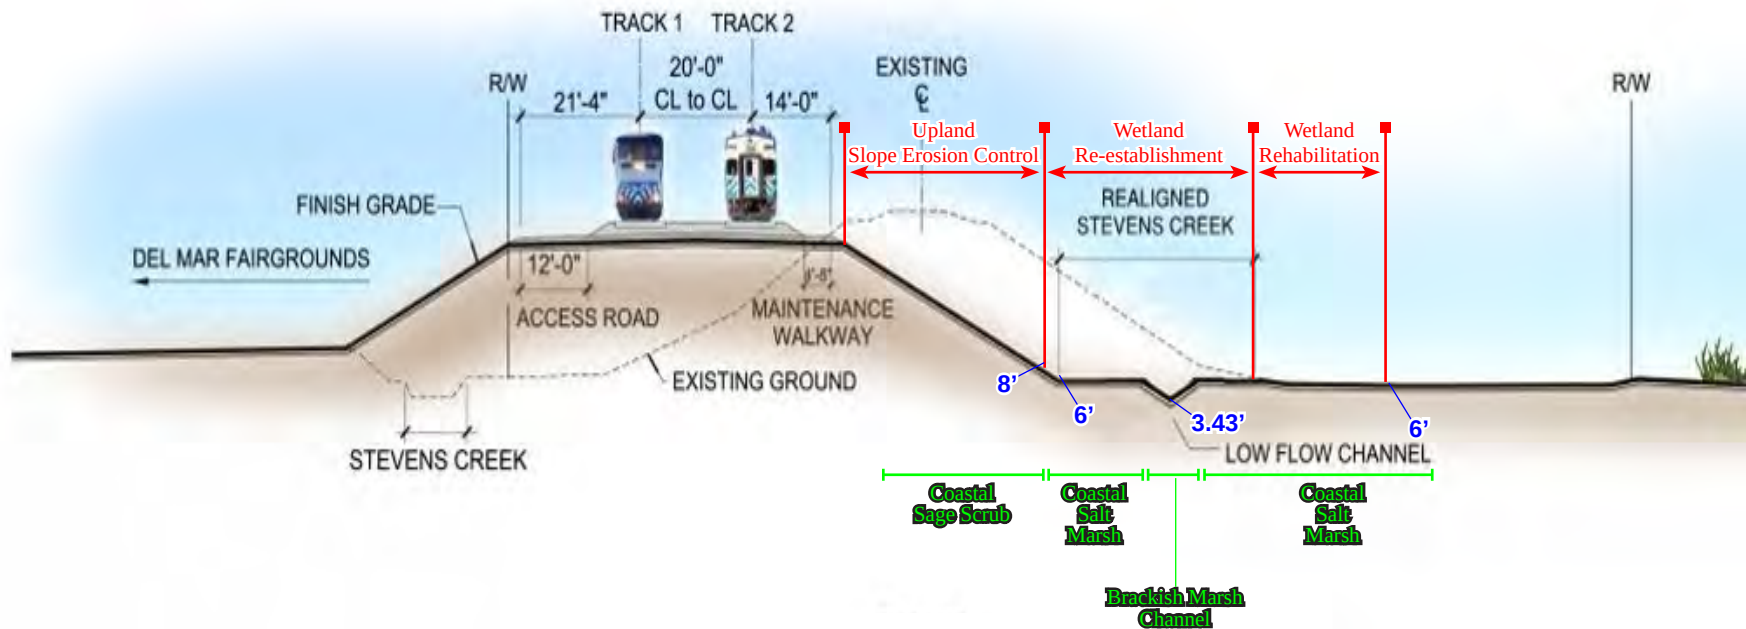

LEGEND

- RED Revegetation Type
- GREEN Habitat Type


Source: HNTB 2016

Conceptual Cross Section
SAN DIEGUITO RIVER BRIDGE, DOUBLE TRACK,
AND DEL MAR FAIRGROUNDS SPECIAL EVENTS PLATFORM PROJECT




Direct Effects to Vegetation Communities/Habitat Types and Special Status Species

SAN DIEGUITO RIVER BRIDGE, DOUBLE TRACK,
AND DEL MAR FAIRGROUNDS SPECIAL EVENTS PLATFORM PROJECT

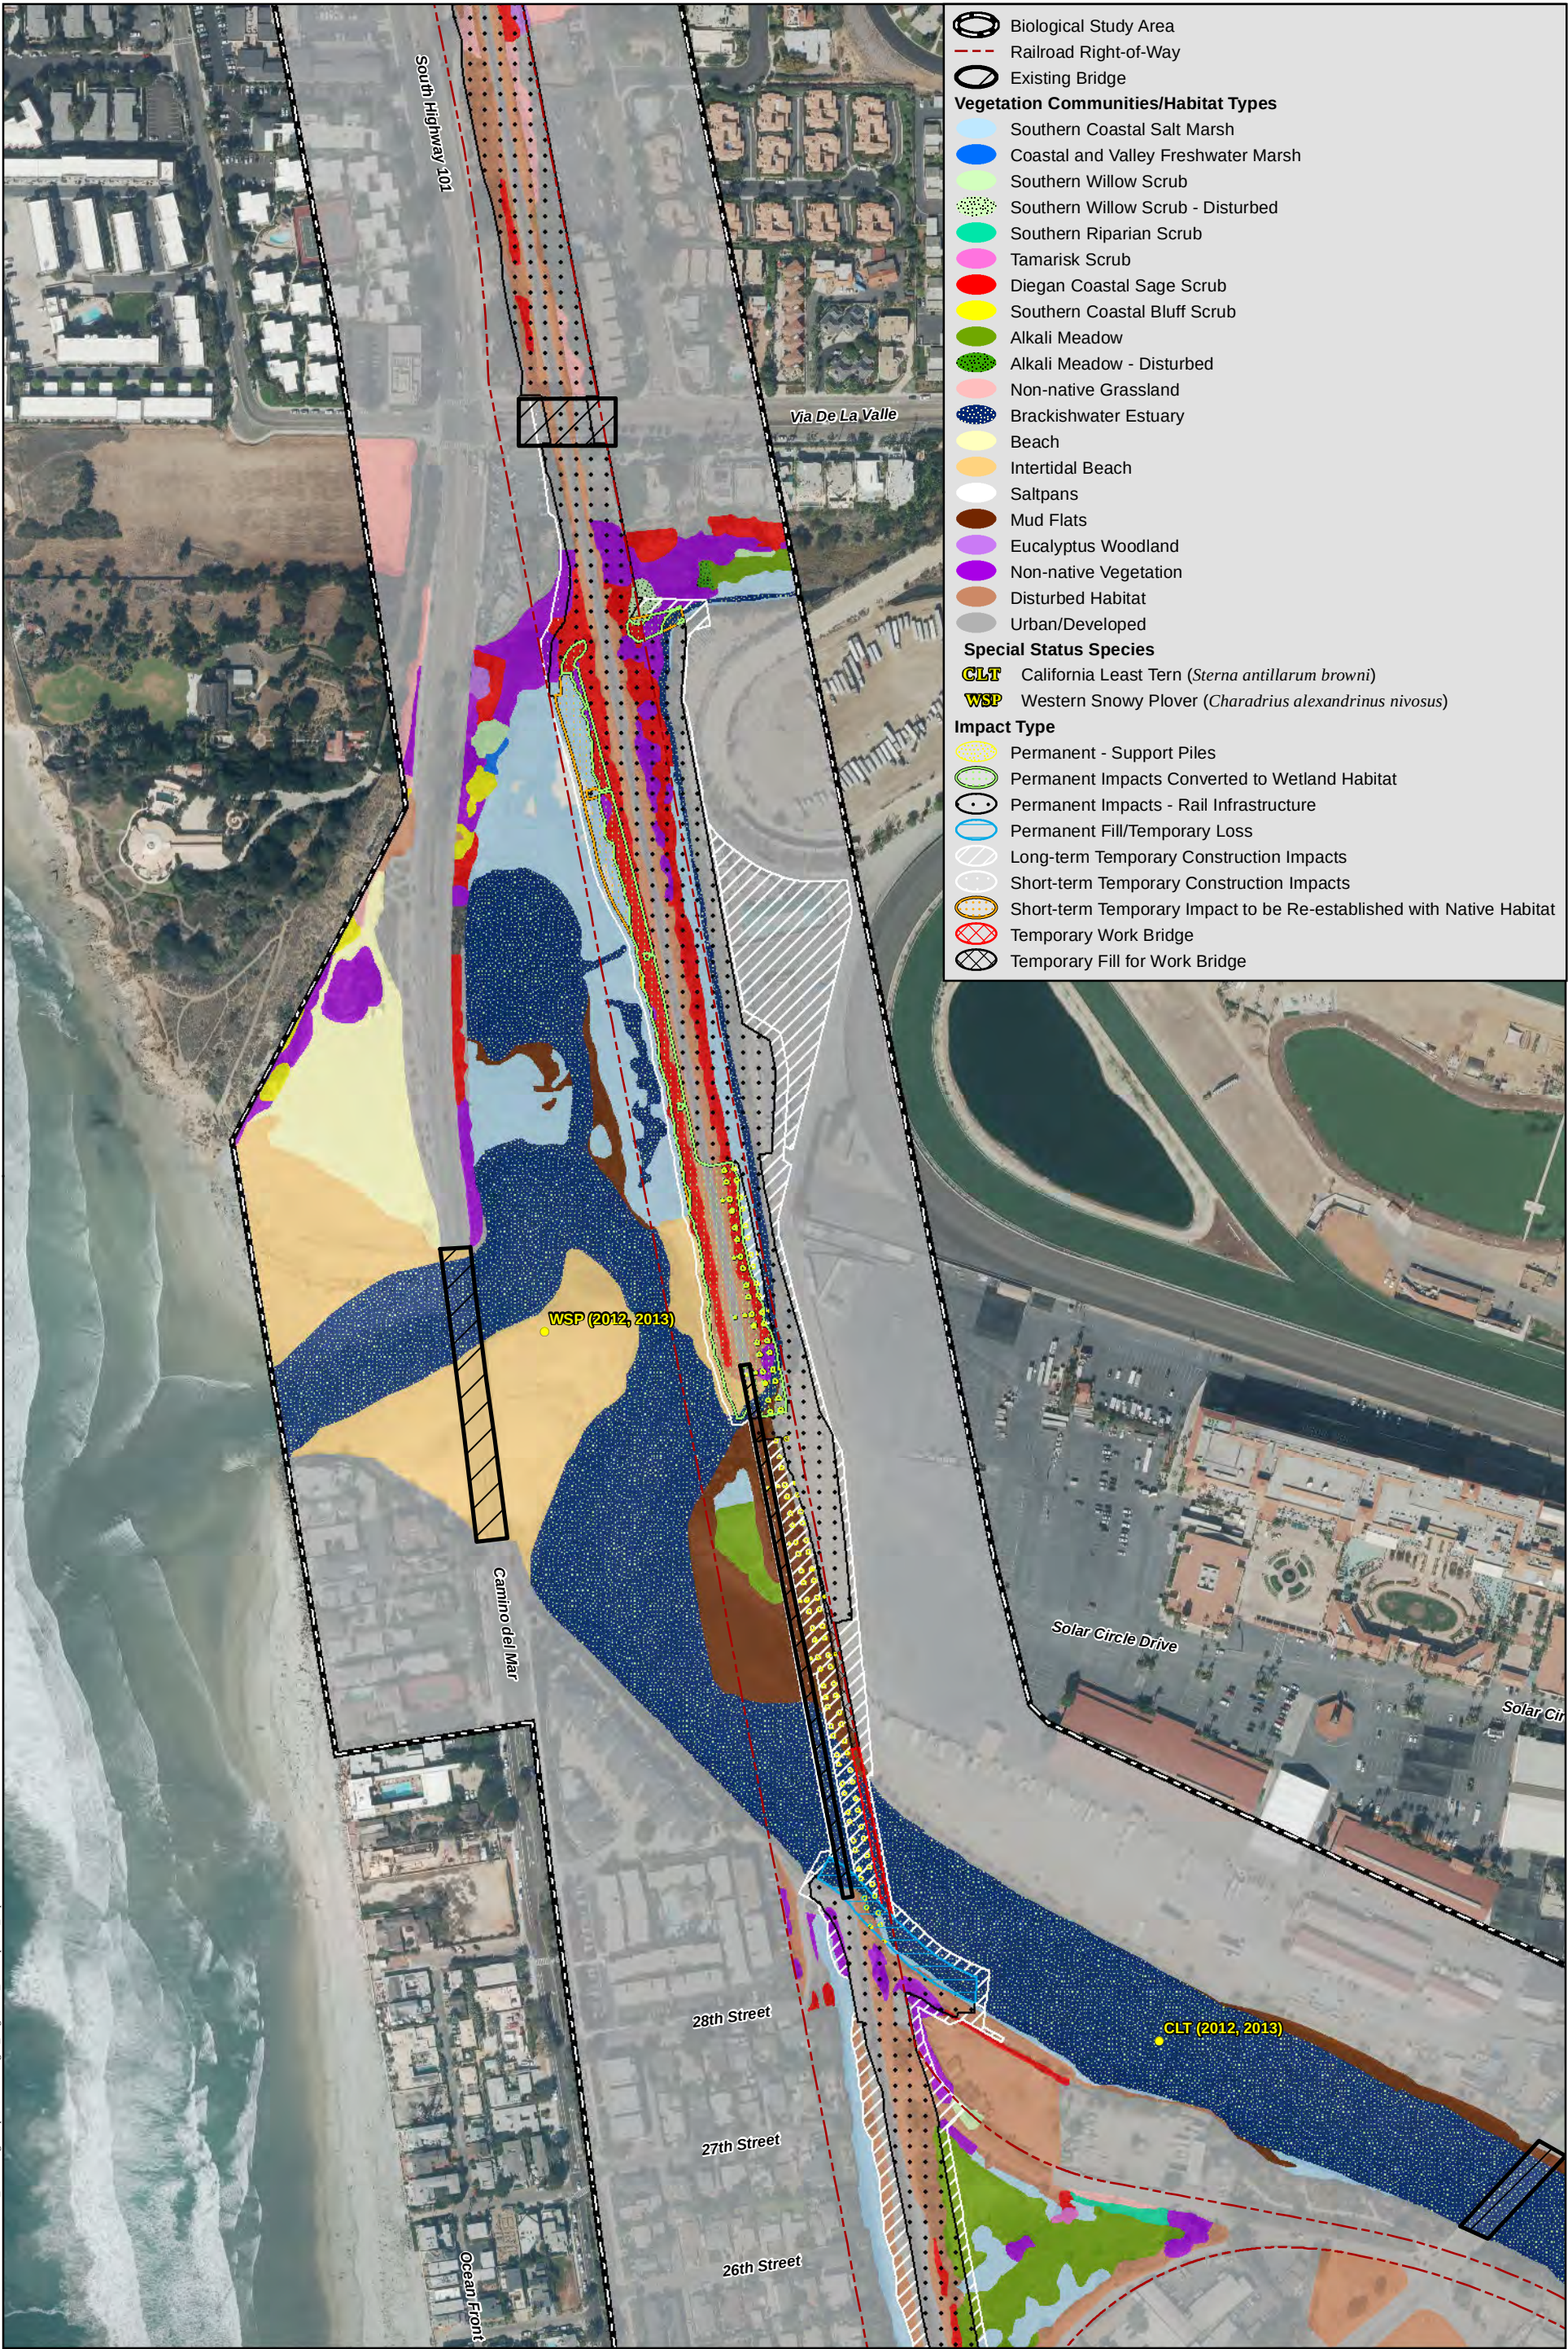

Direct Effects to Vegetation Communities/Habitat Types and Special Status Species

SAN DIEGUITO RIVER BRIDGE, DOUBLE TRACK,
AND DEL MAR FAIRGROUNDS SPECIAL EVENTS PLATFORM PROJECT

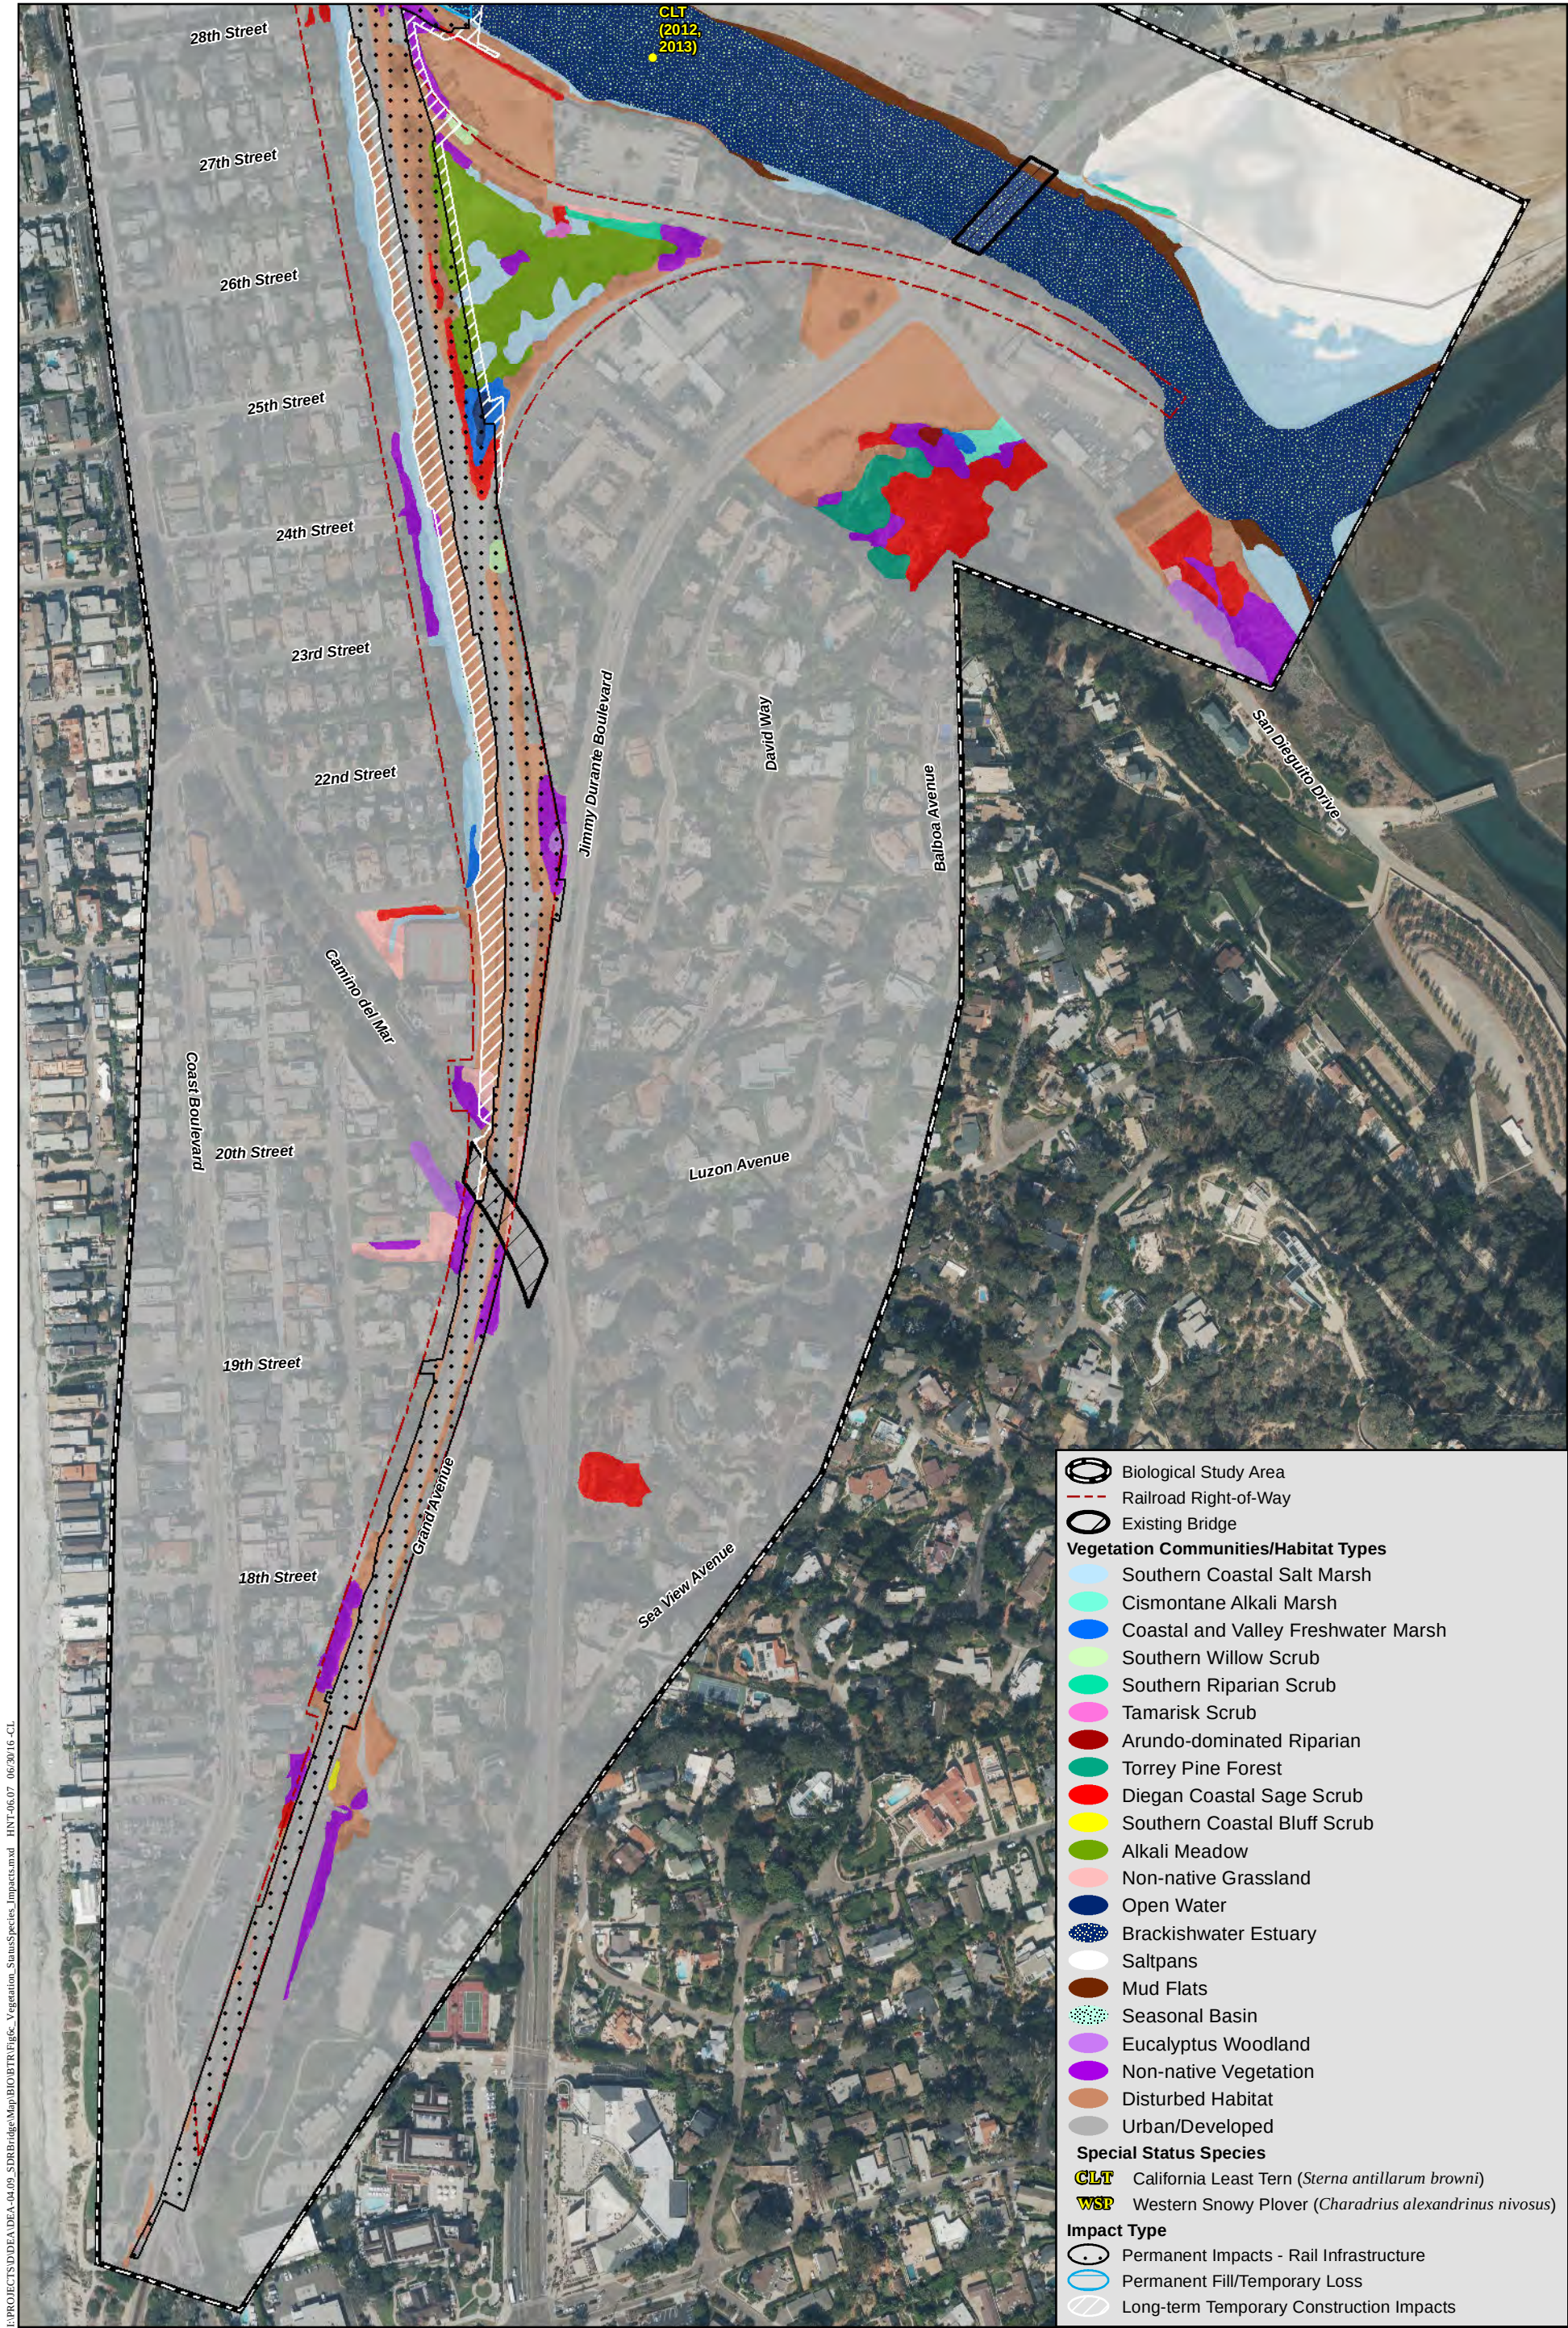

Direct Effects to Vegetation Communities/Habitat Types and Special Status Species

SAN DIEGUITO RIVER BRIDGE, DOUBLE TRACK,
AND DEL MAR FAIRGROUNDS SPECIAL EVENTS PLATFORM PROJECT