

CALIFORNIA COASTAL COMMISSION

South Coast District Office
301 E Ocean Blvd., Suite 300
Long Beach, CA 90802-4302
(562) 590-5071



W14d

5-19-1243 (Scalini)

DECEMBER 9, 2020

EXHIBITS

Table of Contents

EXHIBIT 1 – LOCATION MAP2


EXHIBIT 2 – SITE PLAN.....3


EXHIBIT 3 – FLOOR PLANS4

EXHIBIT 4 – ELEVATION PLANS8


EXHIBIT 5 – FOUNDATION PLAN11

Exhibit 1 – Location Map

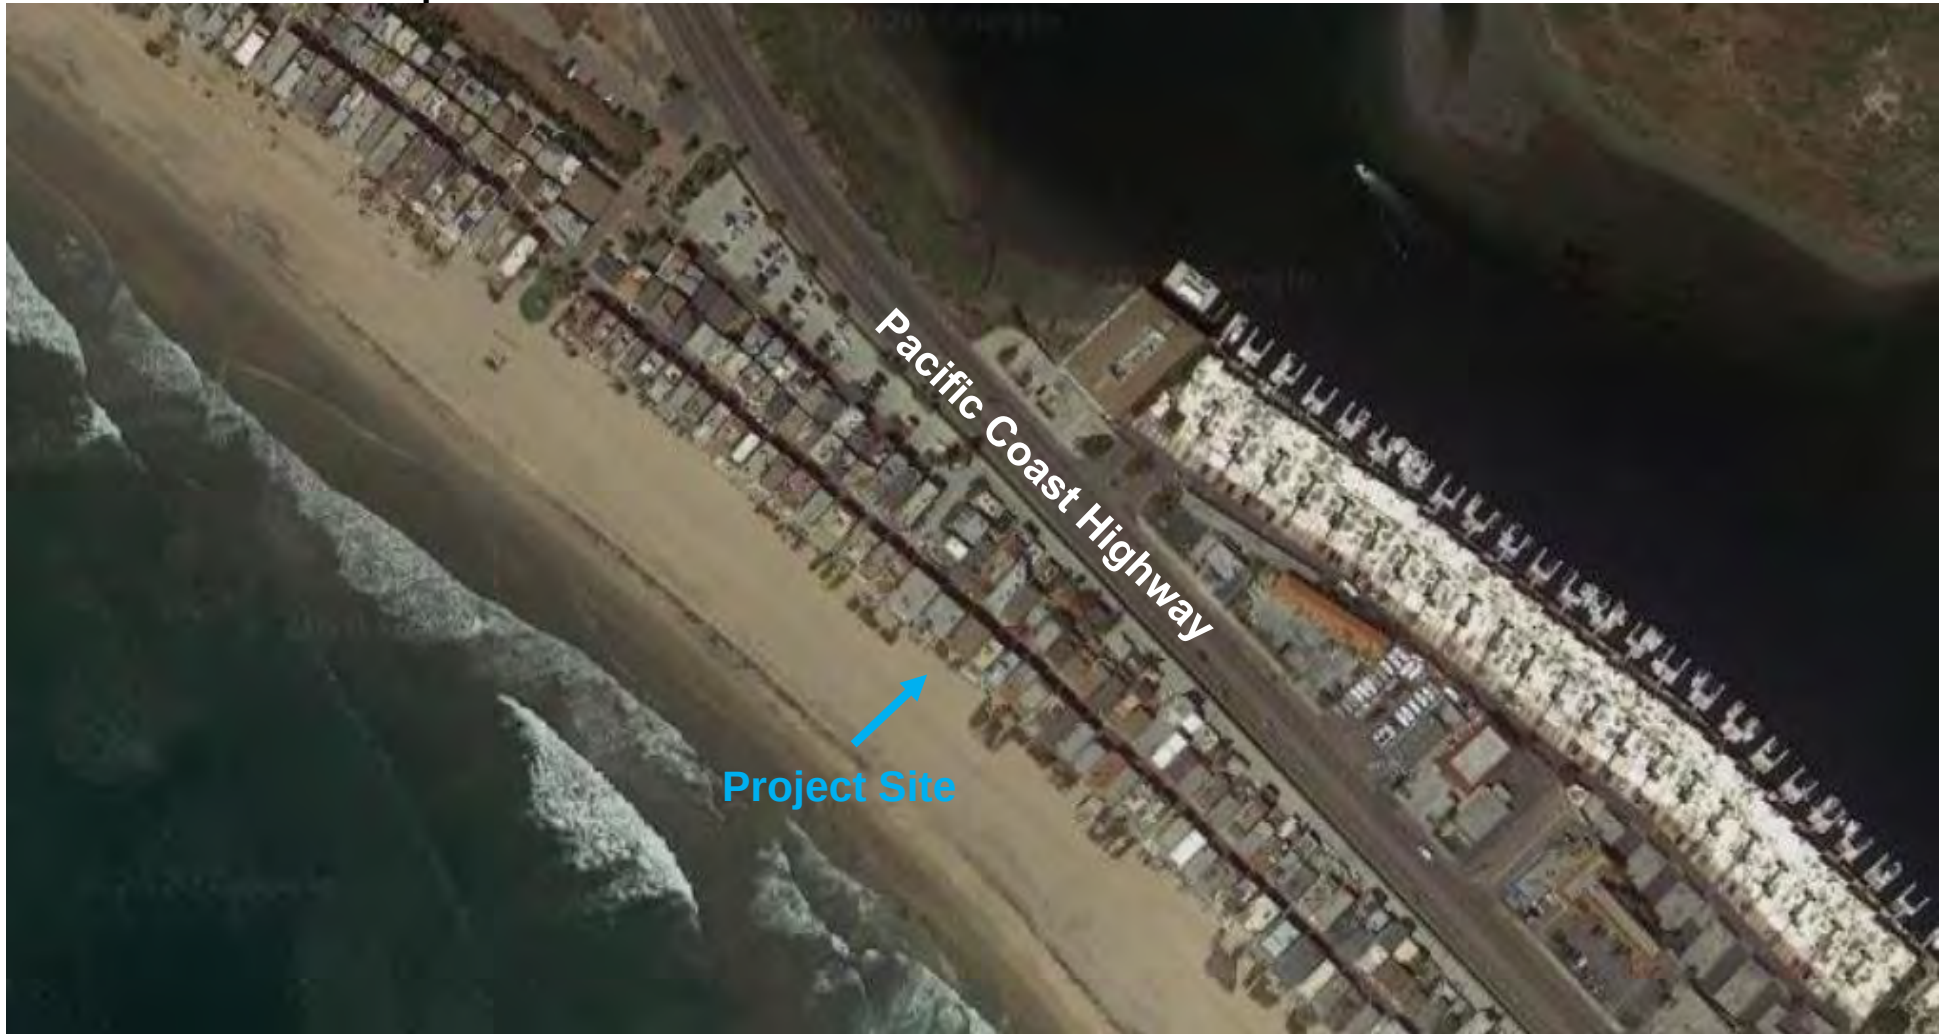

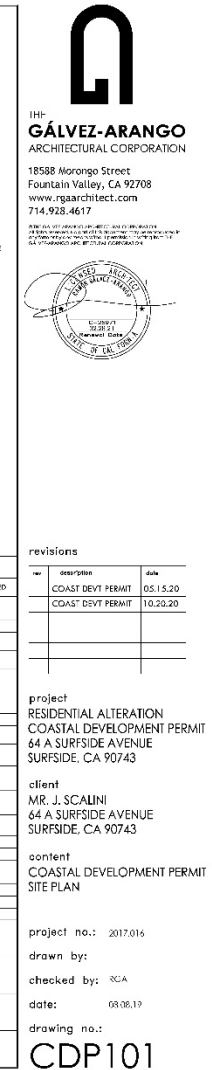



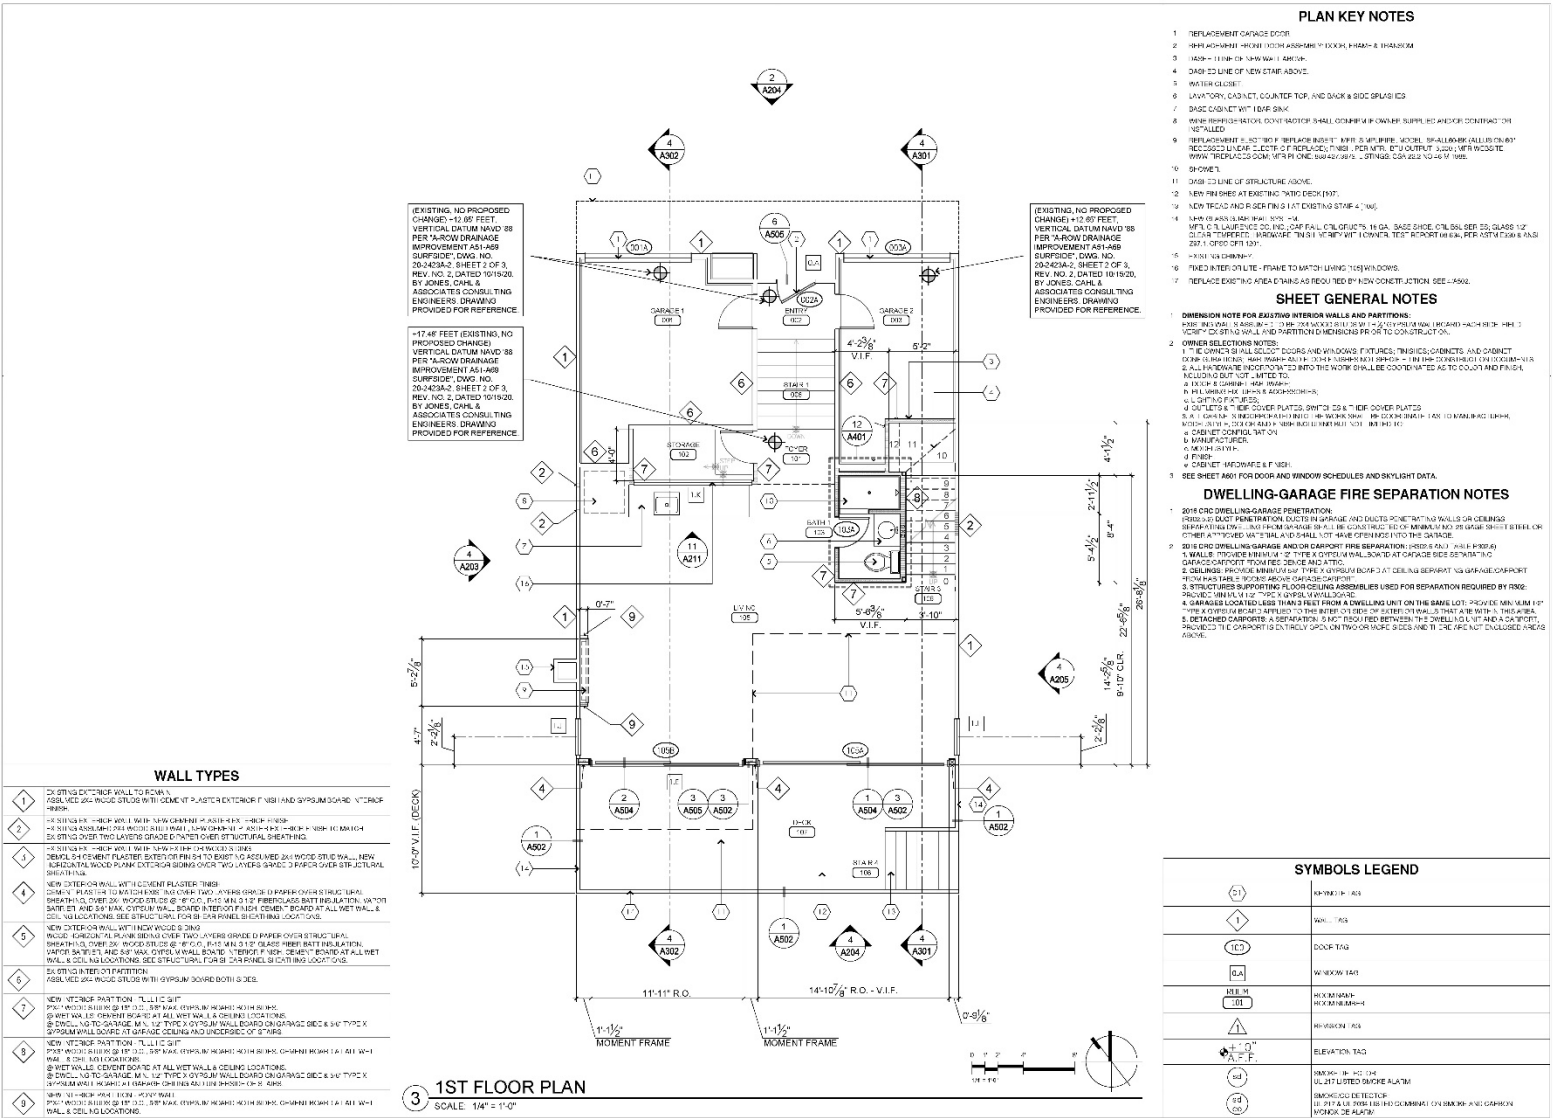



GÁLVEZ-ARANGO
ARCHITECTURAL CORPORATION

18588 Morongo Street
Fountain Valley, CA 92708
www.rgaarchitect.com
714.928.4617

18588 Morongo Street
Fountain Valley, CA 92708
www.rgaarchitect.com
714.928.4617

18588 Morongo Street
Fountain Valley, CA 92708
www.rgaarchitect.com
714.928.4617

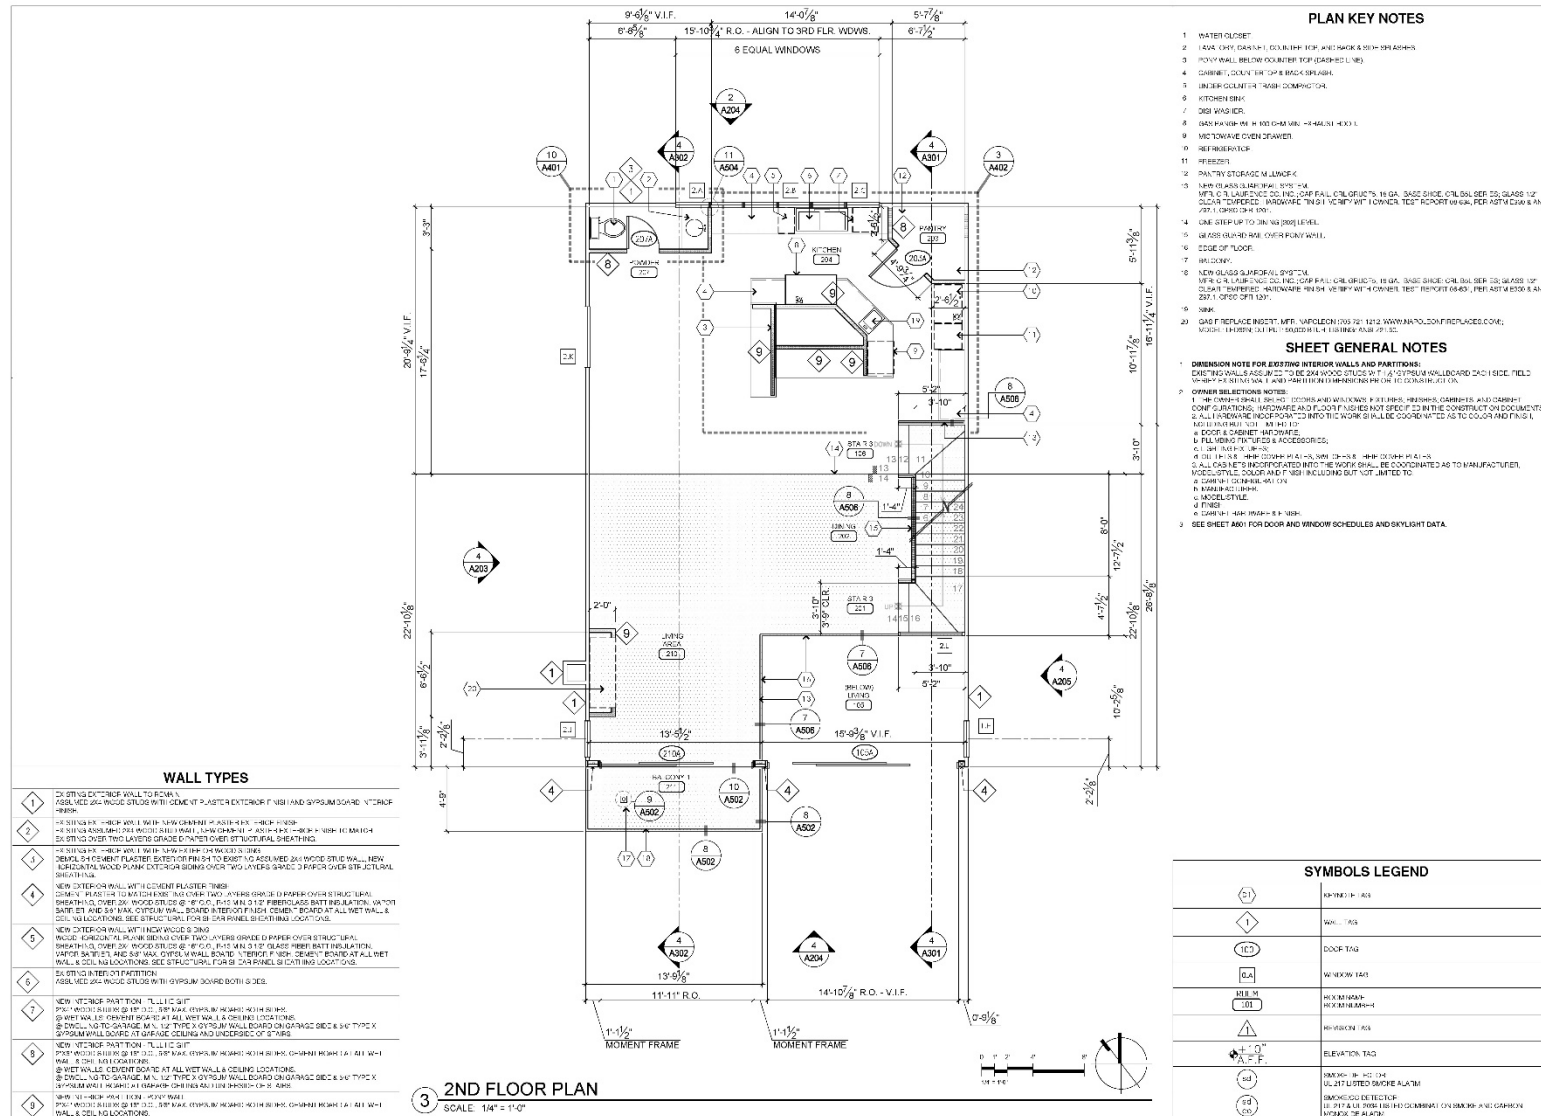

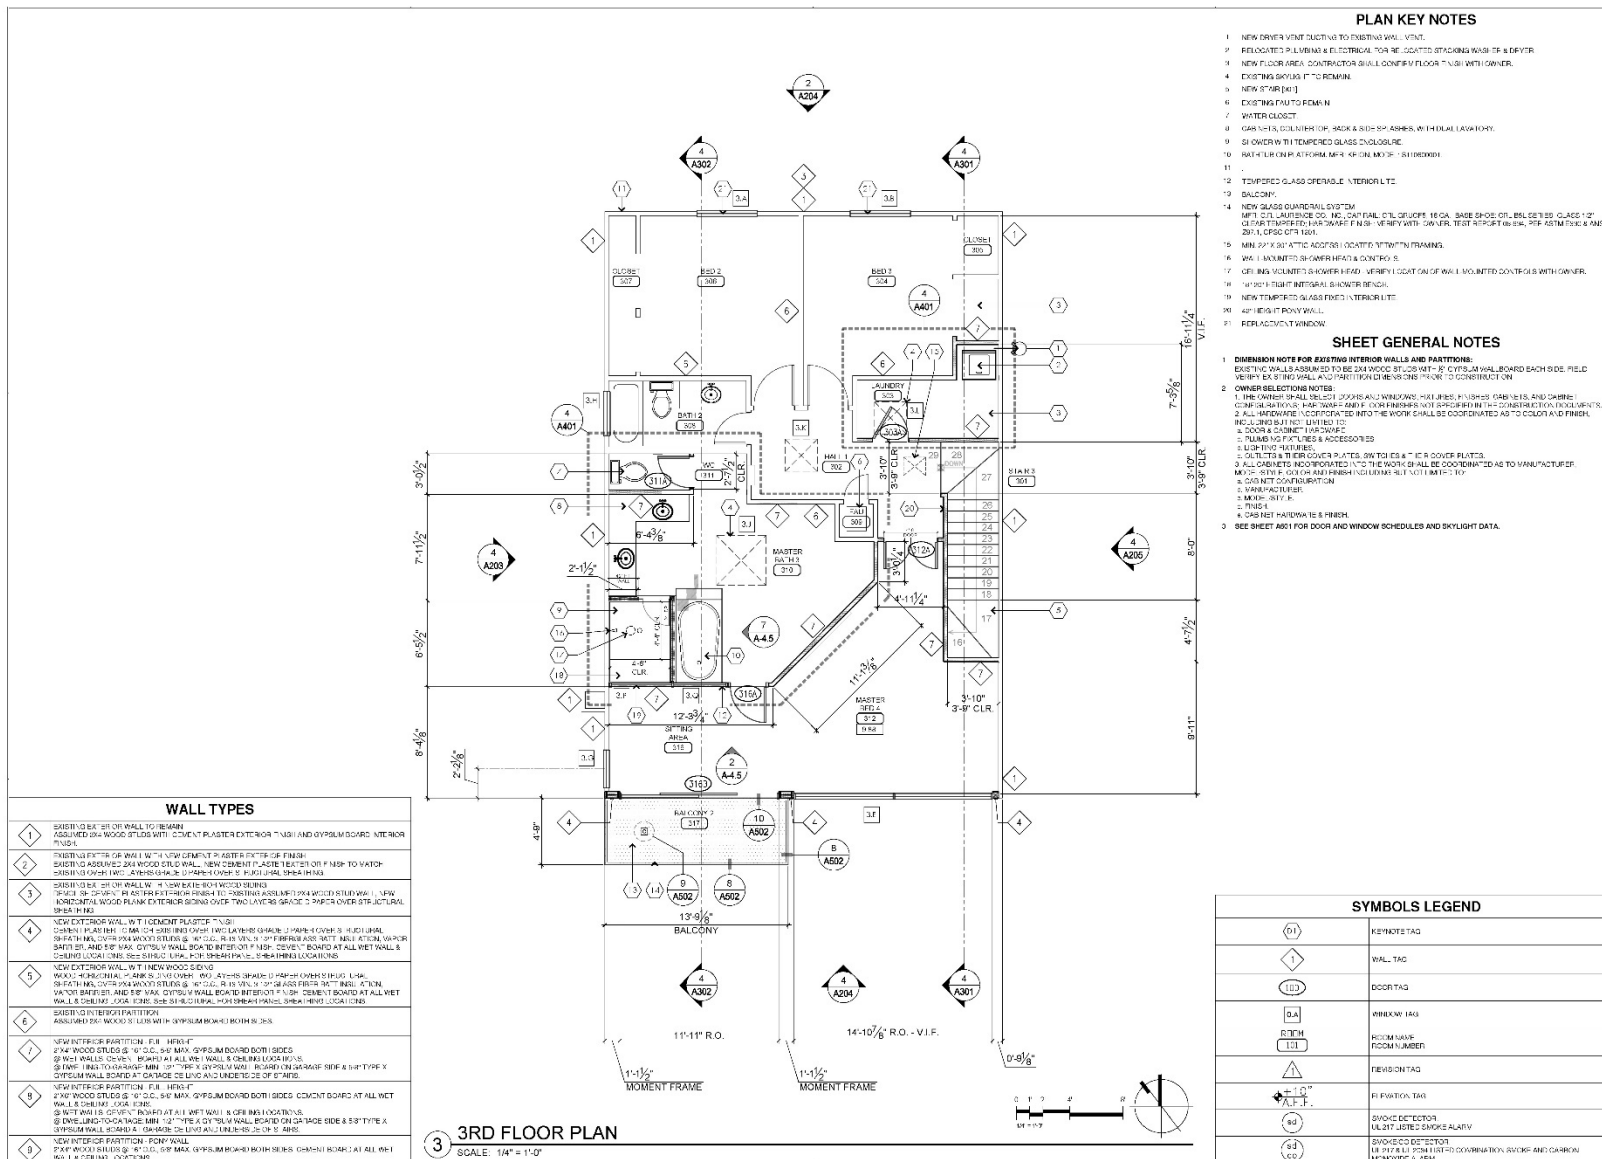

revisions

row	description	date

project
RESIDENTIAL ALTERATION
BUILDING PERMIT
64 A SURFSIDE AVENUE
SURFSIDE, CA 90740

client
MR. J. SCALINI
64 A SURFSIDE AVENUE
SURFSIDE, CA 90740

content
3RD FLOOR PLAN

project no.: 207016

drawn by:

checked by: RGA


date: 06.08.19


drawing no.:

 Δ

A118



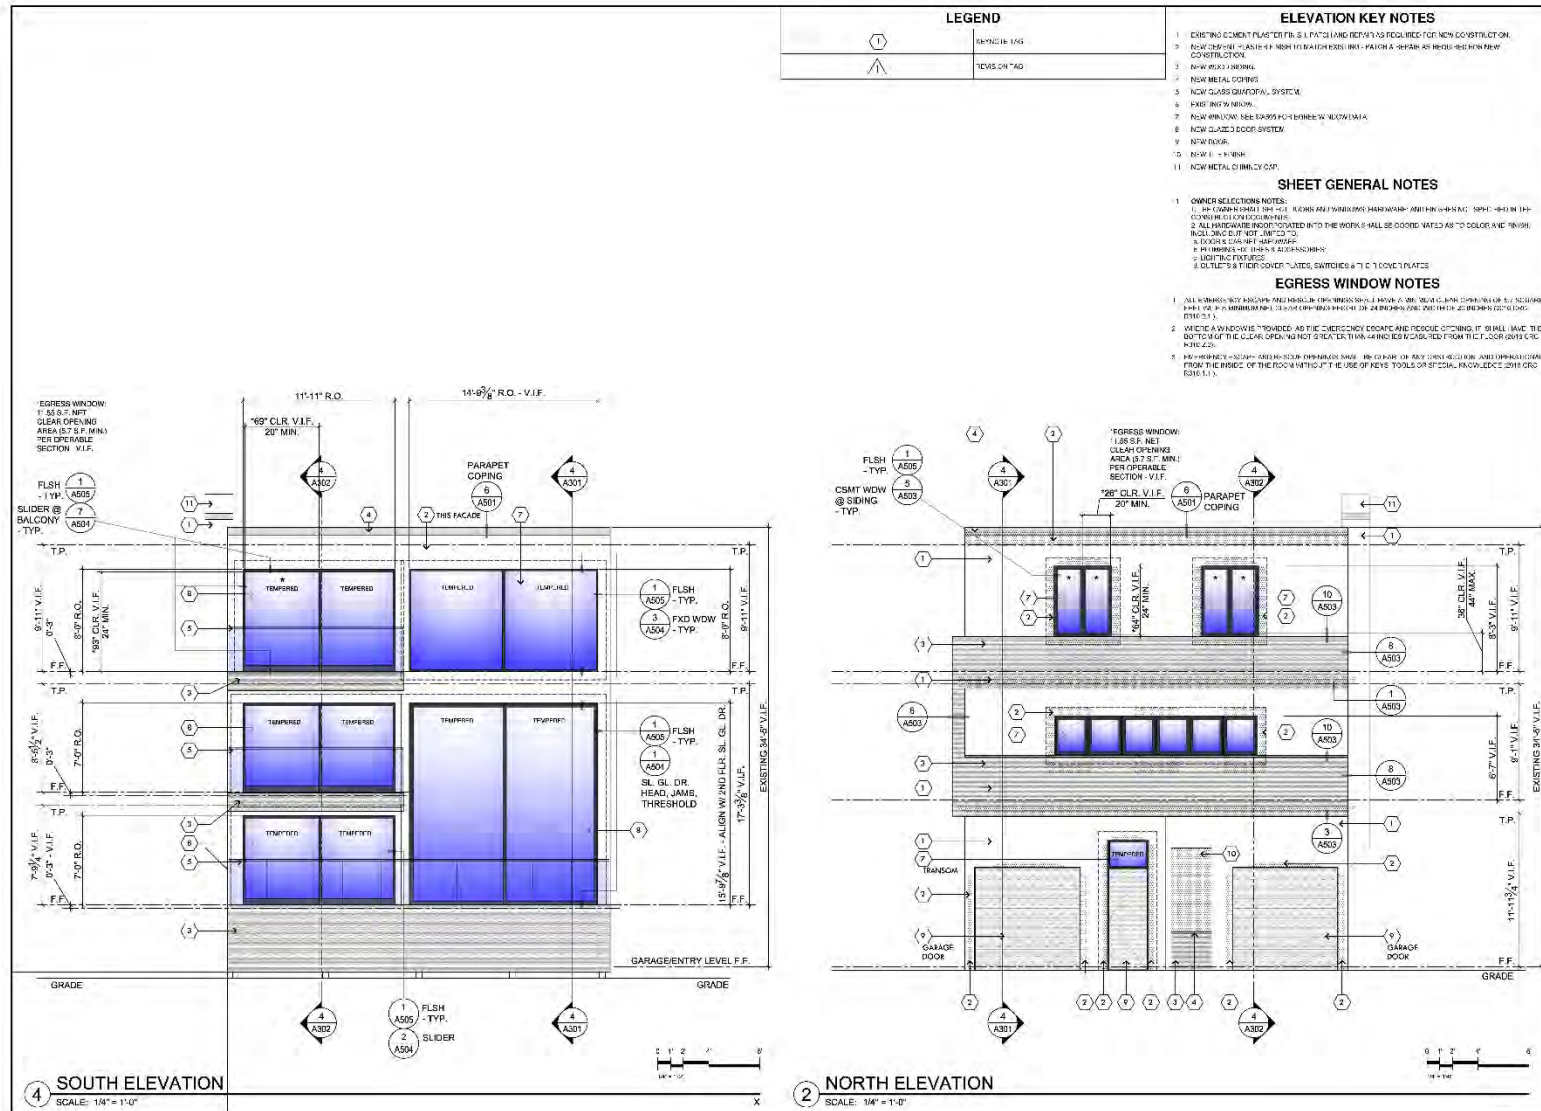

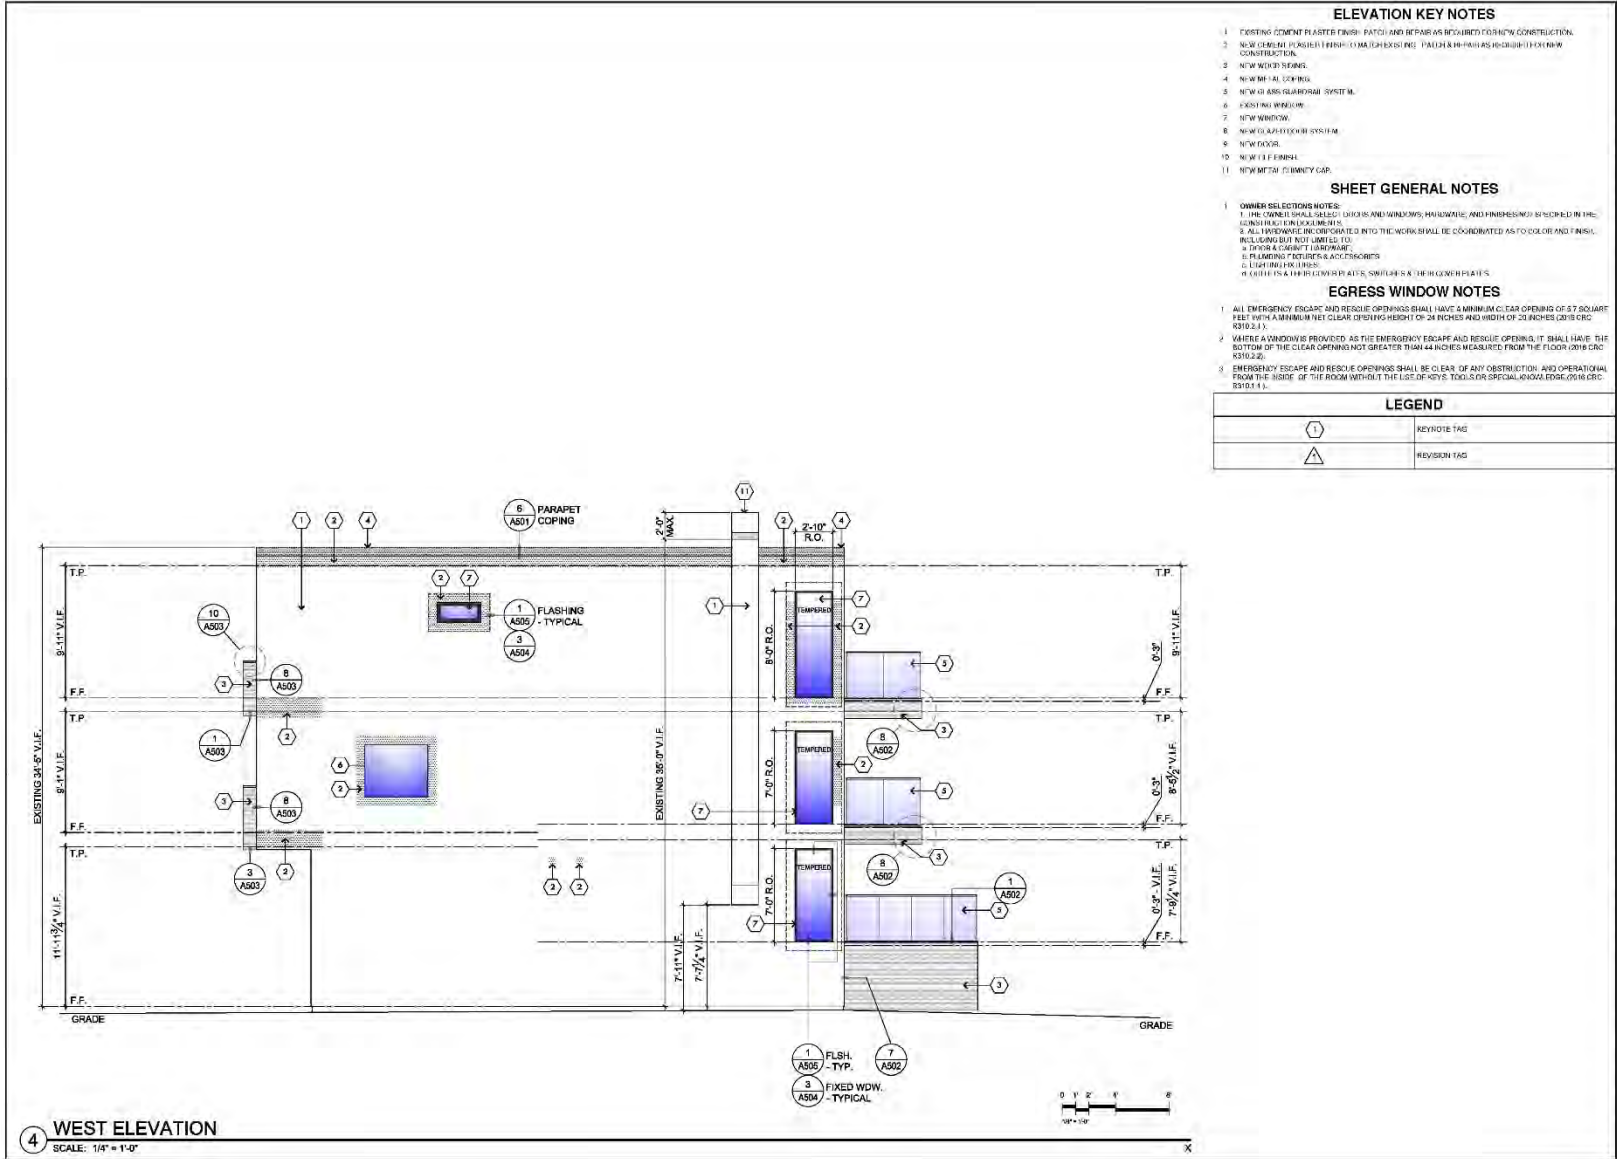

THE GÁLVEZ-ARANGO ARCHITECTURAL CORPORATION

16588 Morongo Street
Fountain Valley, CA 92708
www.rgaarchitect.com
714.928.4617

IF YOU HAVE ANY QUESTIONS OR CONCERNS
PLEASE CONTACT US AT 714.928.4617
OR VISIT OUR WEBSITE AT WWW.RGAARCHITECT.COM

STATE OF CALIFORNIA
REGISTERED ARCHITECT
C-34971
J. GALVEZ-ARANGO

revisions

rev	description	date

project
RESIDENTIAL ALTERATION
BUILDING PERMIT
64 A SURFSIDE AVENUE
SURFSIDE, CA 90740

client
MR. J. SCALINI
64 A SURFSIDE AVENUE
SURFSIDE, CA 90740

content
ELEVATIONS; WEST

project no.: 2017.016
drawn by:
checked by: RGA
date: 08.08.19
drawing no.: A203

