

CALIFORNIA COASTAL COMMISSION

NORTH COAST DISTRICT OFFICE
1385 EIGHTH STREET, SUITE 130
ARCATA, CA 95521
VOICE (707) 826-8950
FAX (707) 826-8960



F11a

1-19-0278

(GARY/PLAZA & HUMBOLDT COUNTY)

JUNE 12, 2020

EXHIBITS

Table of Contents


[Exhibit 1 – Project maps](#)


[Exhibit 2 – Site Plan](#)

[Exhibit 3 – 90% Plans](#)

[Exhibit 4 – Preliminary Revegetation Plan](#)



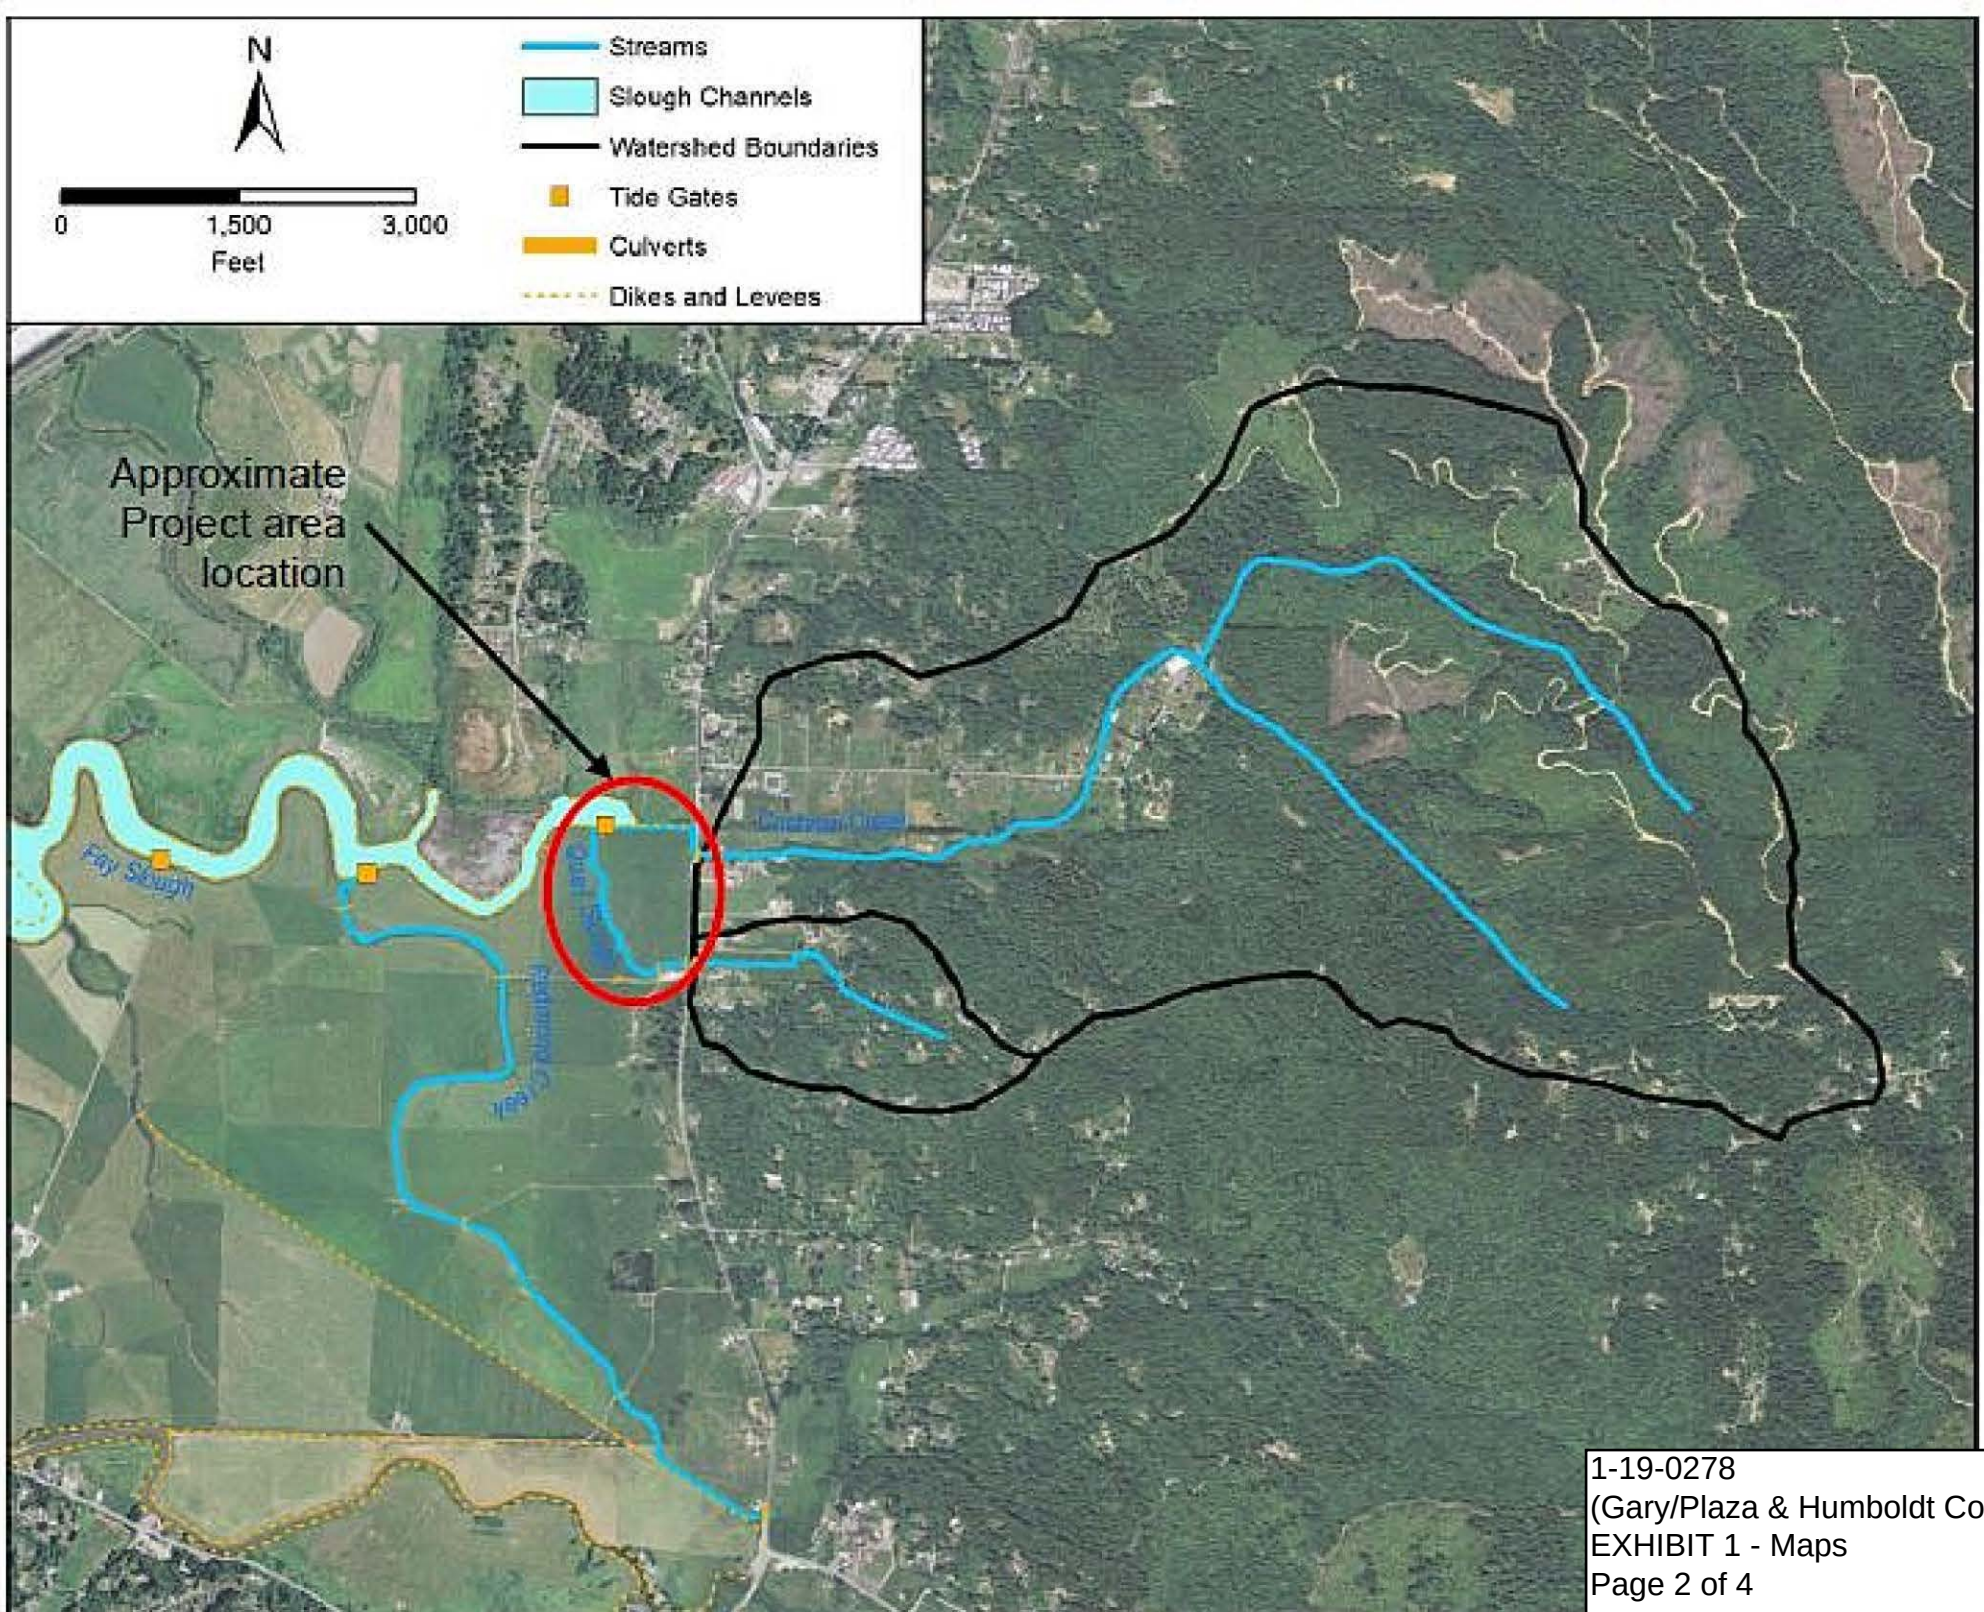

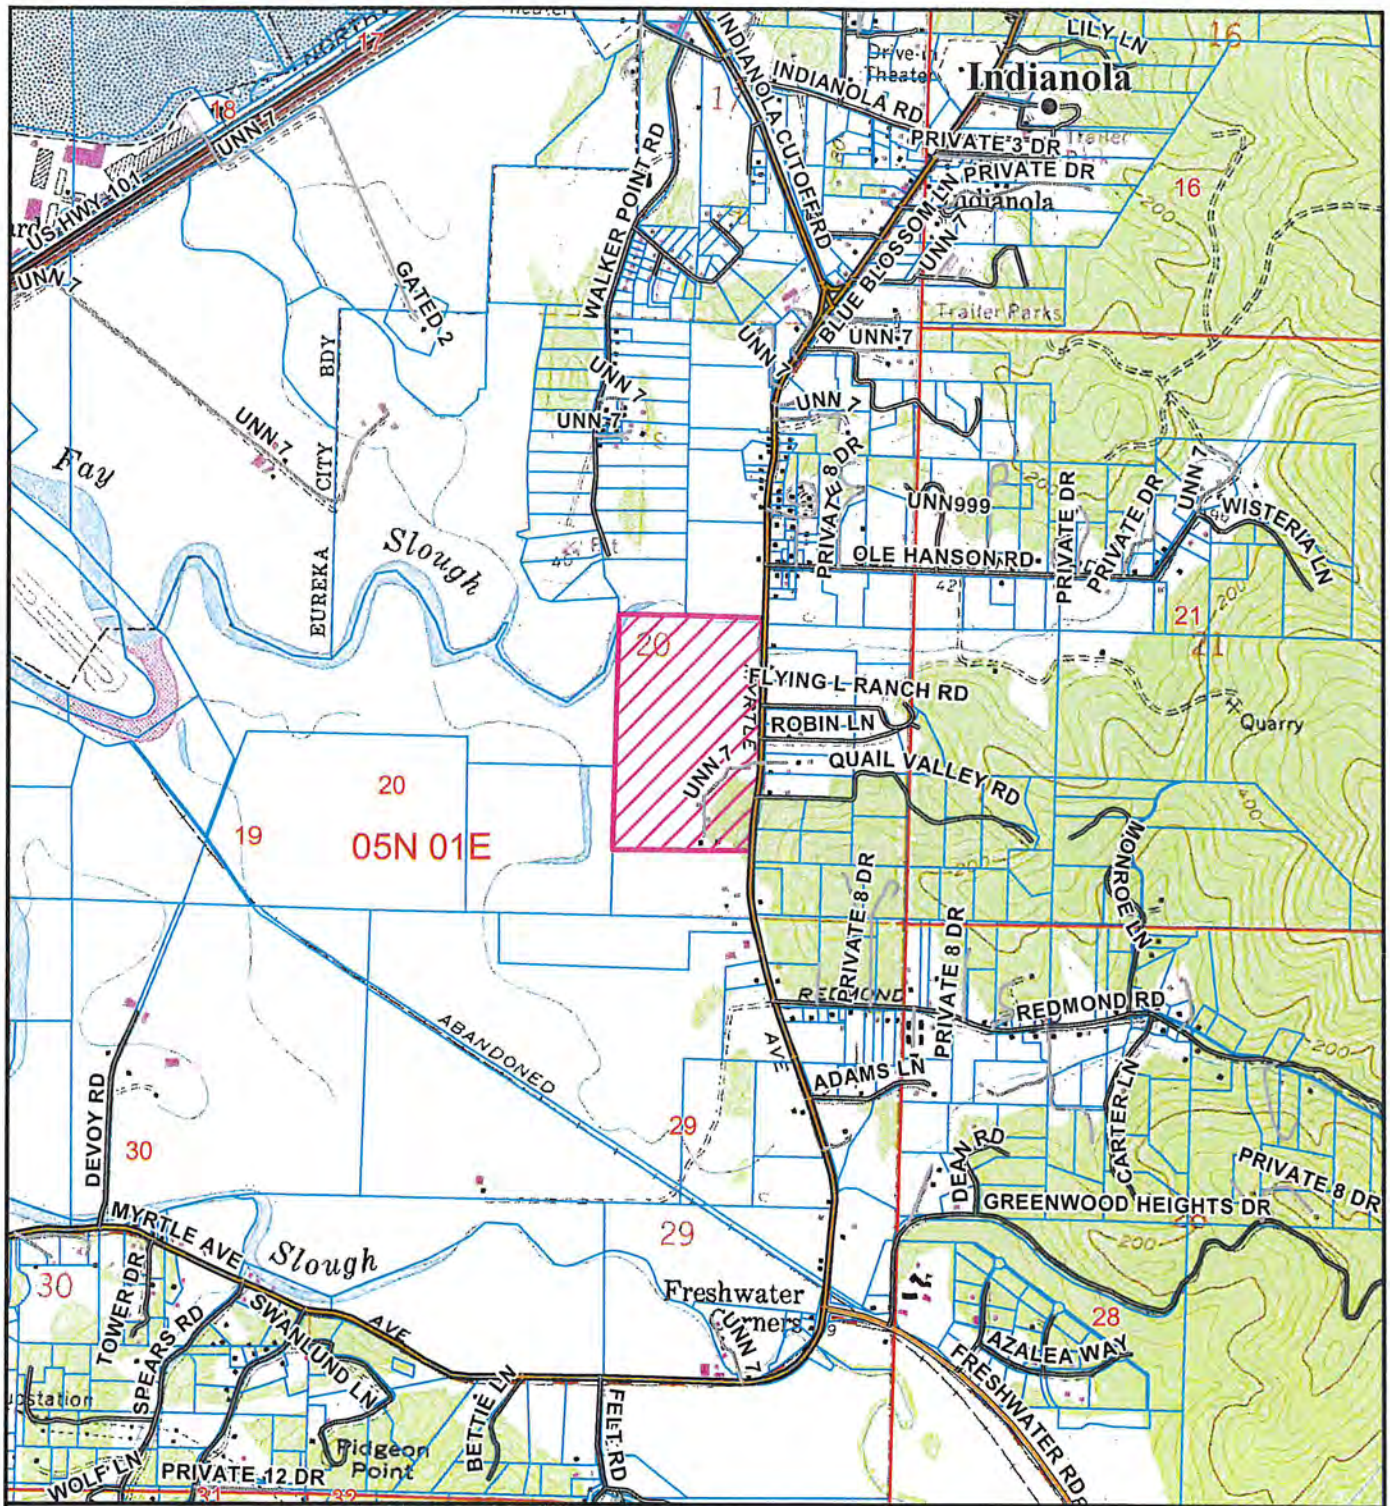

TOPO MAP

PROPOSED GARY CONDITIONAL USE PERMIT & SPECIAL PERMIT INDIANOLA AREA

CUP-18-026/SP-18-080

APN: 402-181-001

T05N R01E S20 HB&M (Arcata South)

Project Area = 

This map is intended for display purposes and should not be used for precise measurement or navigation. Data has not been completely checked for accuracy.



0 1,000 2,000
Feet

1-19-0278
(Gary/Plaza & Humboldt Co.)
EXHIBIT 1 - Maps
Page 3 of 4



AERIAL MAP

PROPOSED GARY CONDITIONAL USE PERMIT & SPECIAL PERMIT INDIANOLA AREA

CUP-18-026/SP-18-080

APN: 402-181-001

T05N R01E S20 HB&M (Arcata South)


Project Area = 


This map is intended for display purposes and should not be used for precise measurement or navigation. Data has not been completely checked for accuracy.




0 250 500
Feet

1-19-0278
(Gary/Plaza & Humboldt Co.)
EXHIBIT 1 - Maps
Page 4 of 4

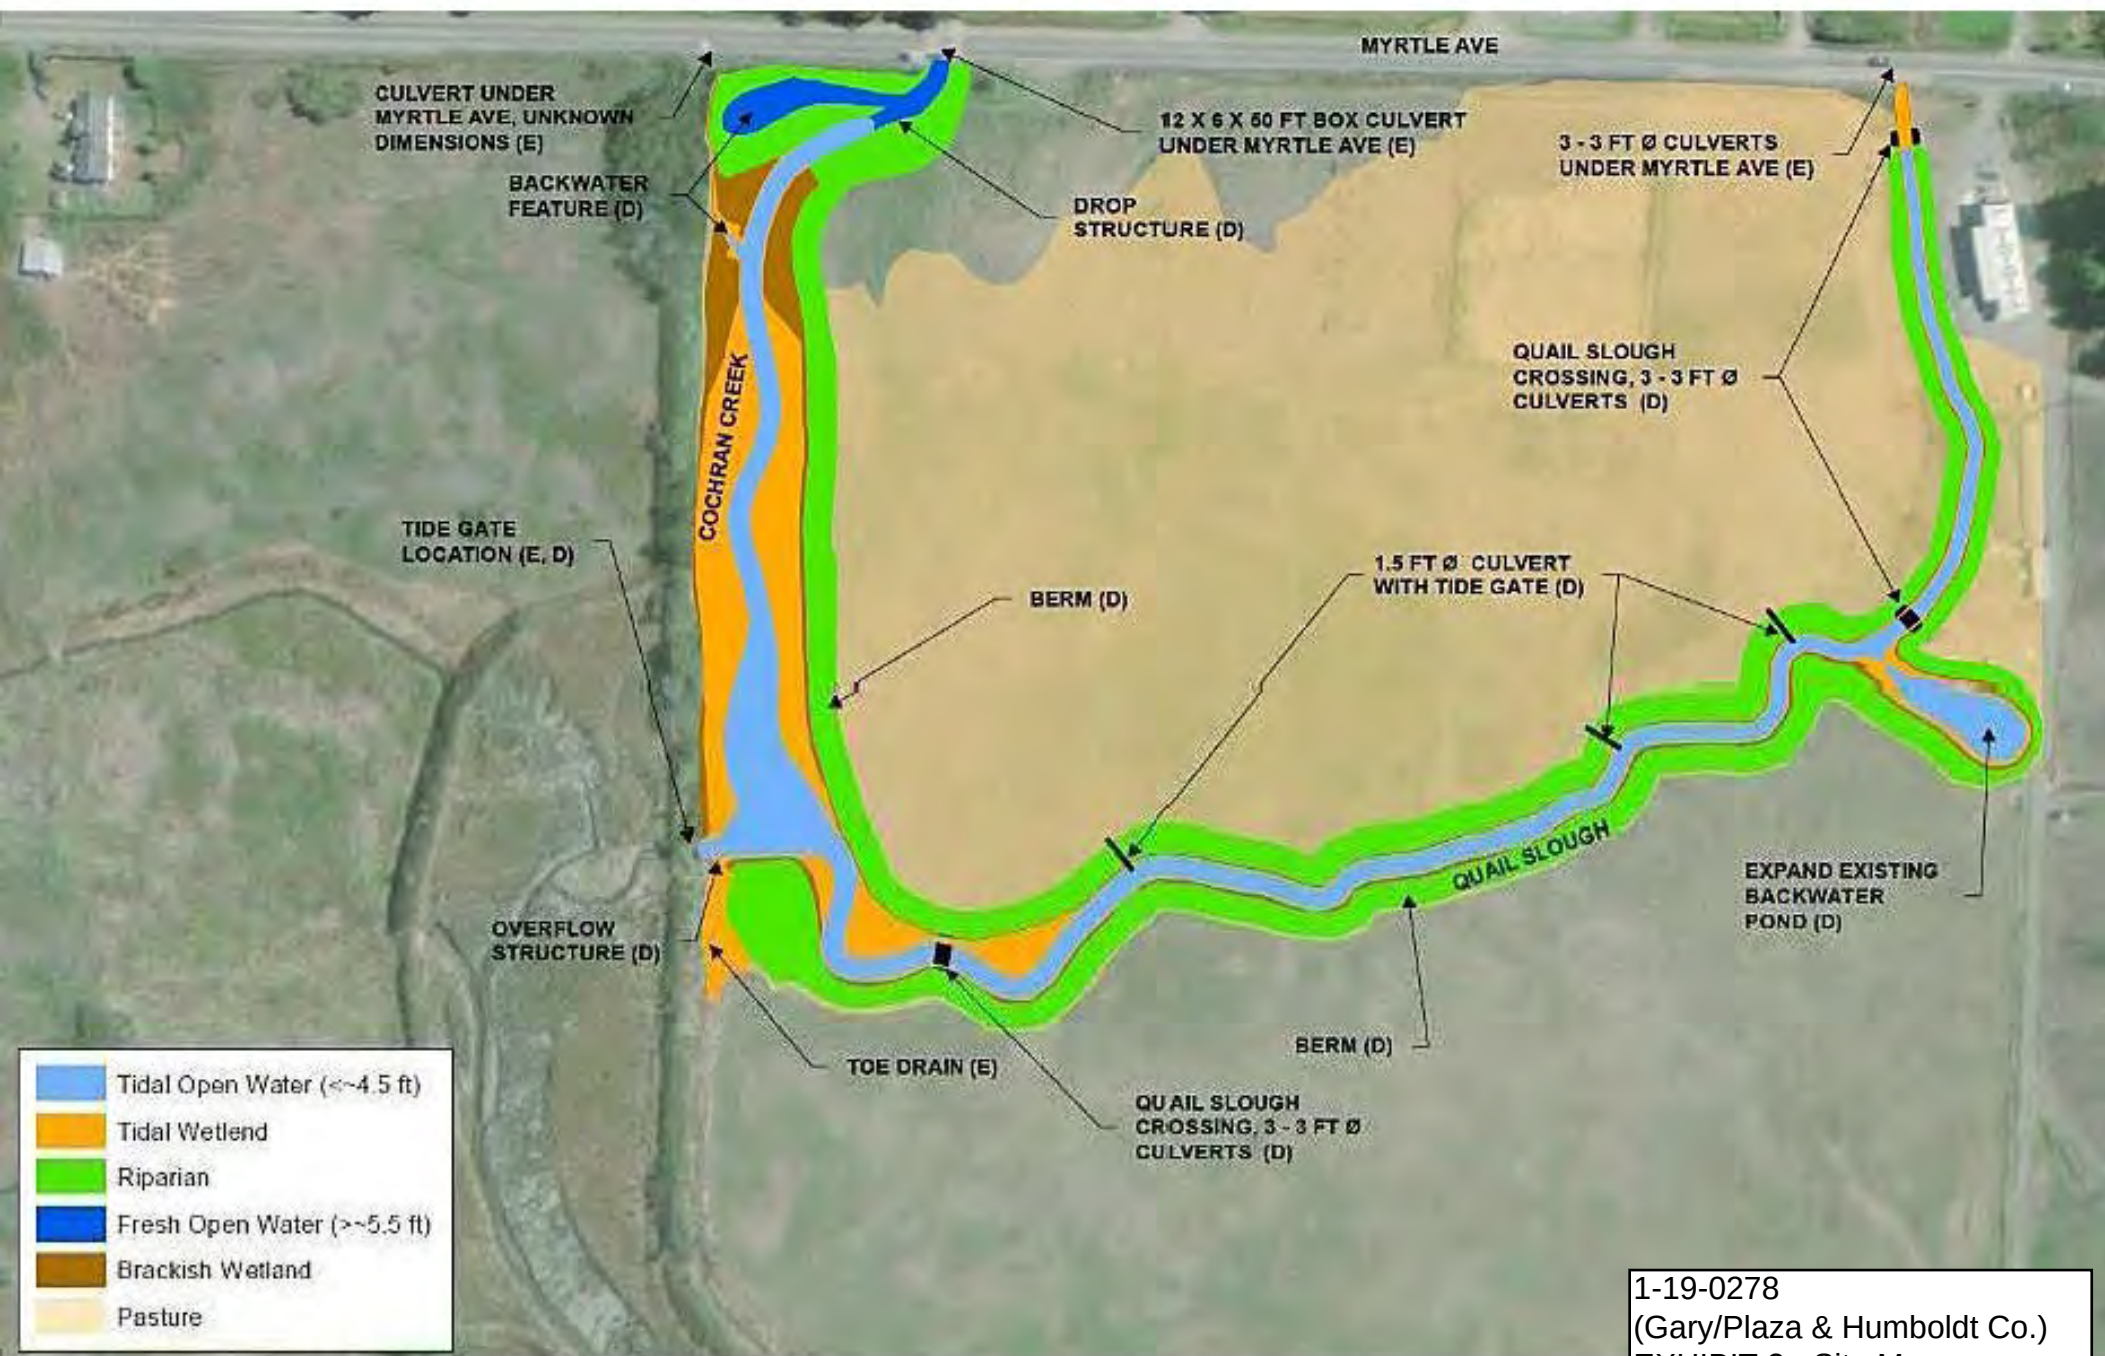

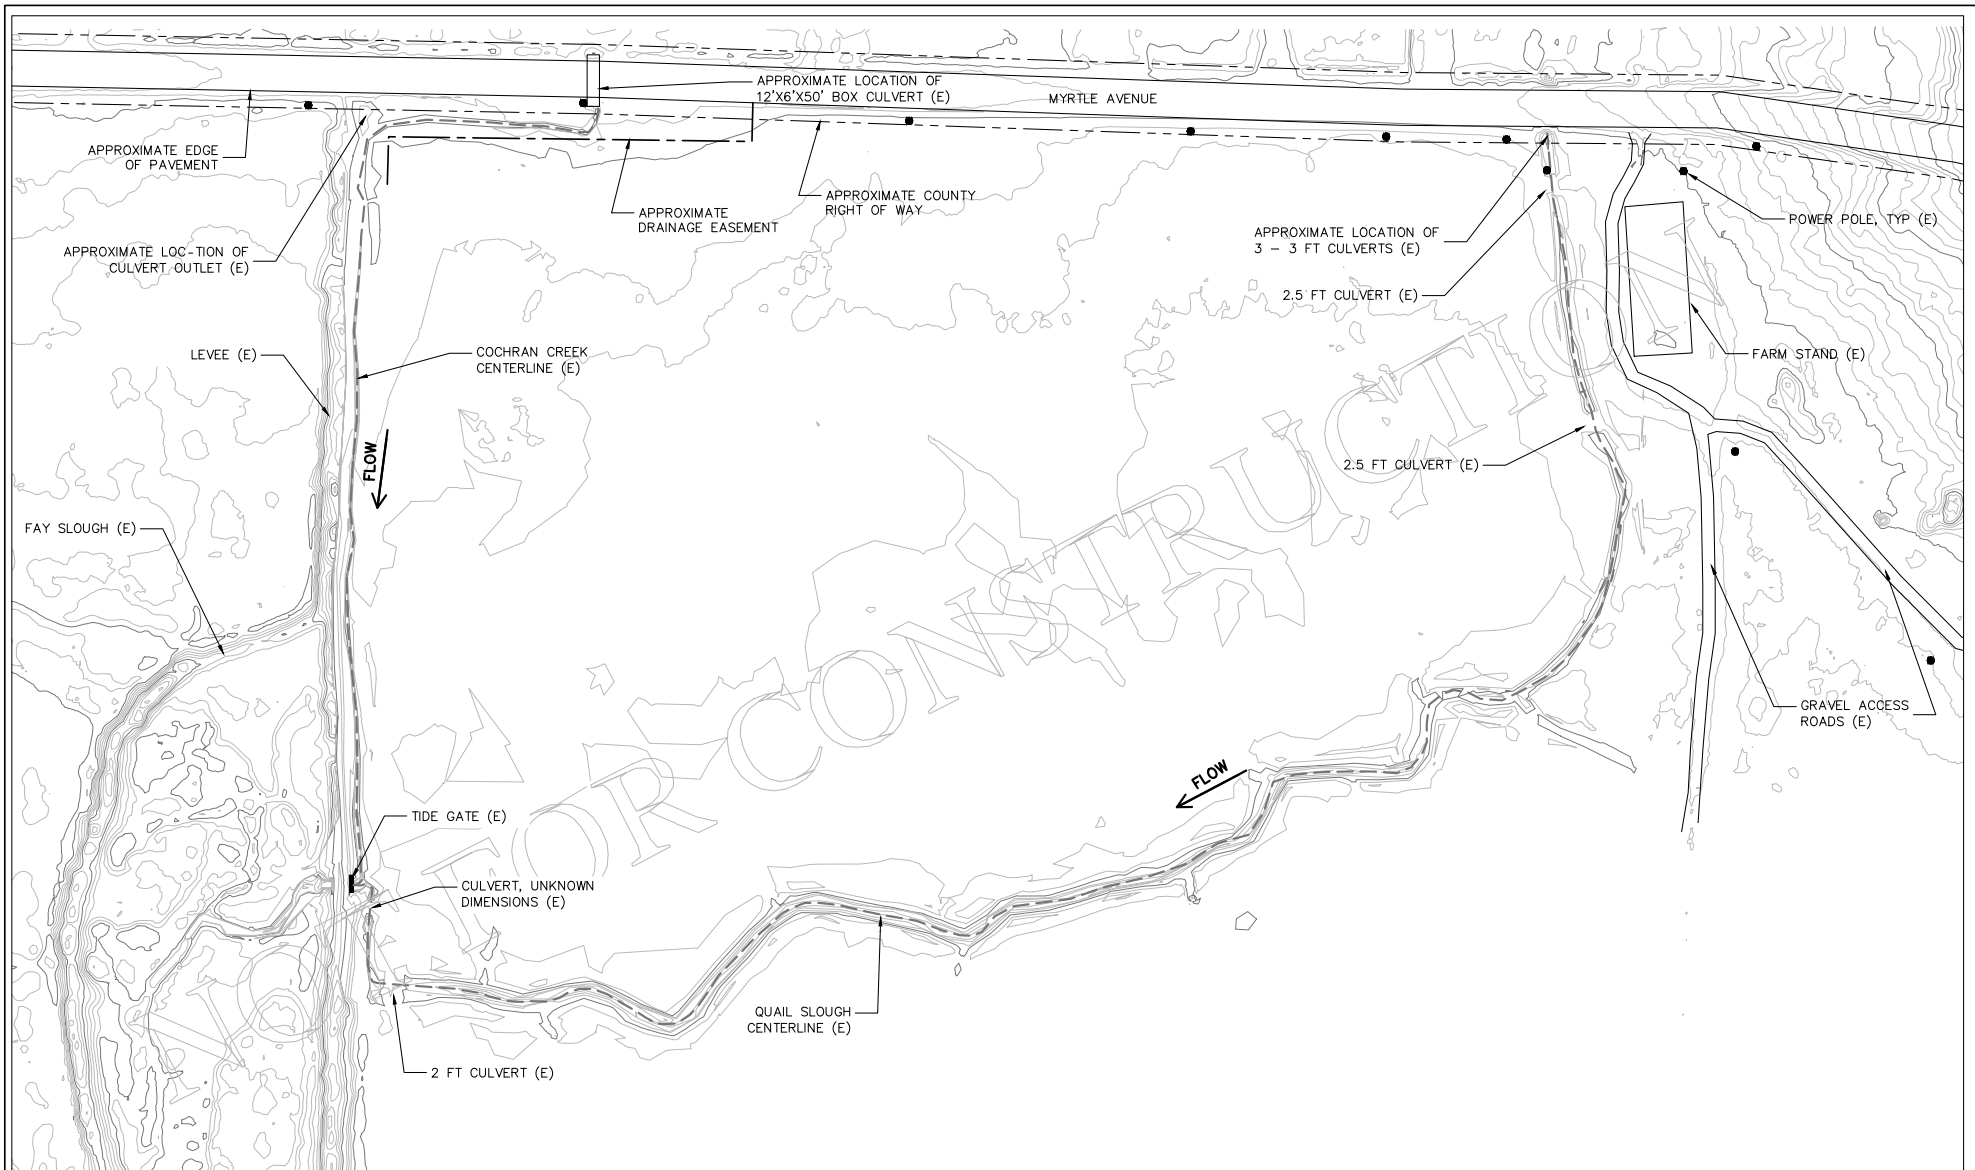

- EXISTING CONTOURS (1FT)
- - - EXISTING ALIGNMENT
- ROAD
- - - COUNTY RIGHT OF WAY
- - - DRAINAGE EASEMENT
- POWER POLE

 


**Northern
Hydrology &
Engineering**

DESIGNED:
JK-
DR-FTED:
BD, CEP, CP
TECH. REVIEW:
JK-
D-TE:
11/12/2019


SUB SH

1-19-0278
(Gary/Plaza & Humboldt Co.)
EXHIBIT 3 - 90% Plans
Page 1 of 20

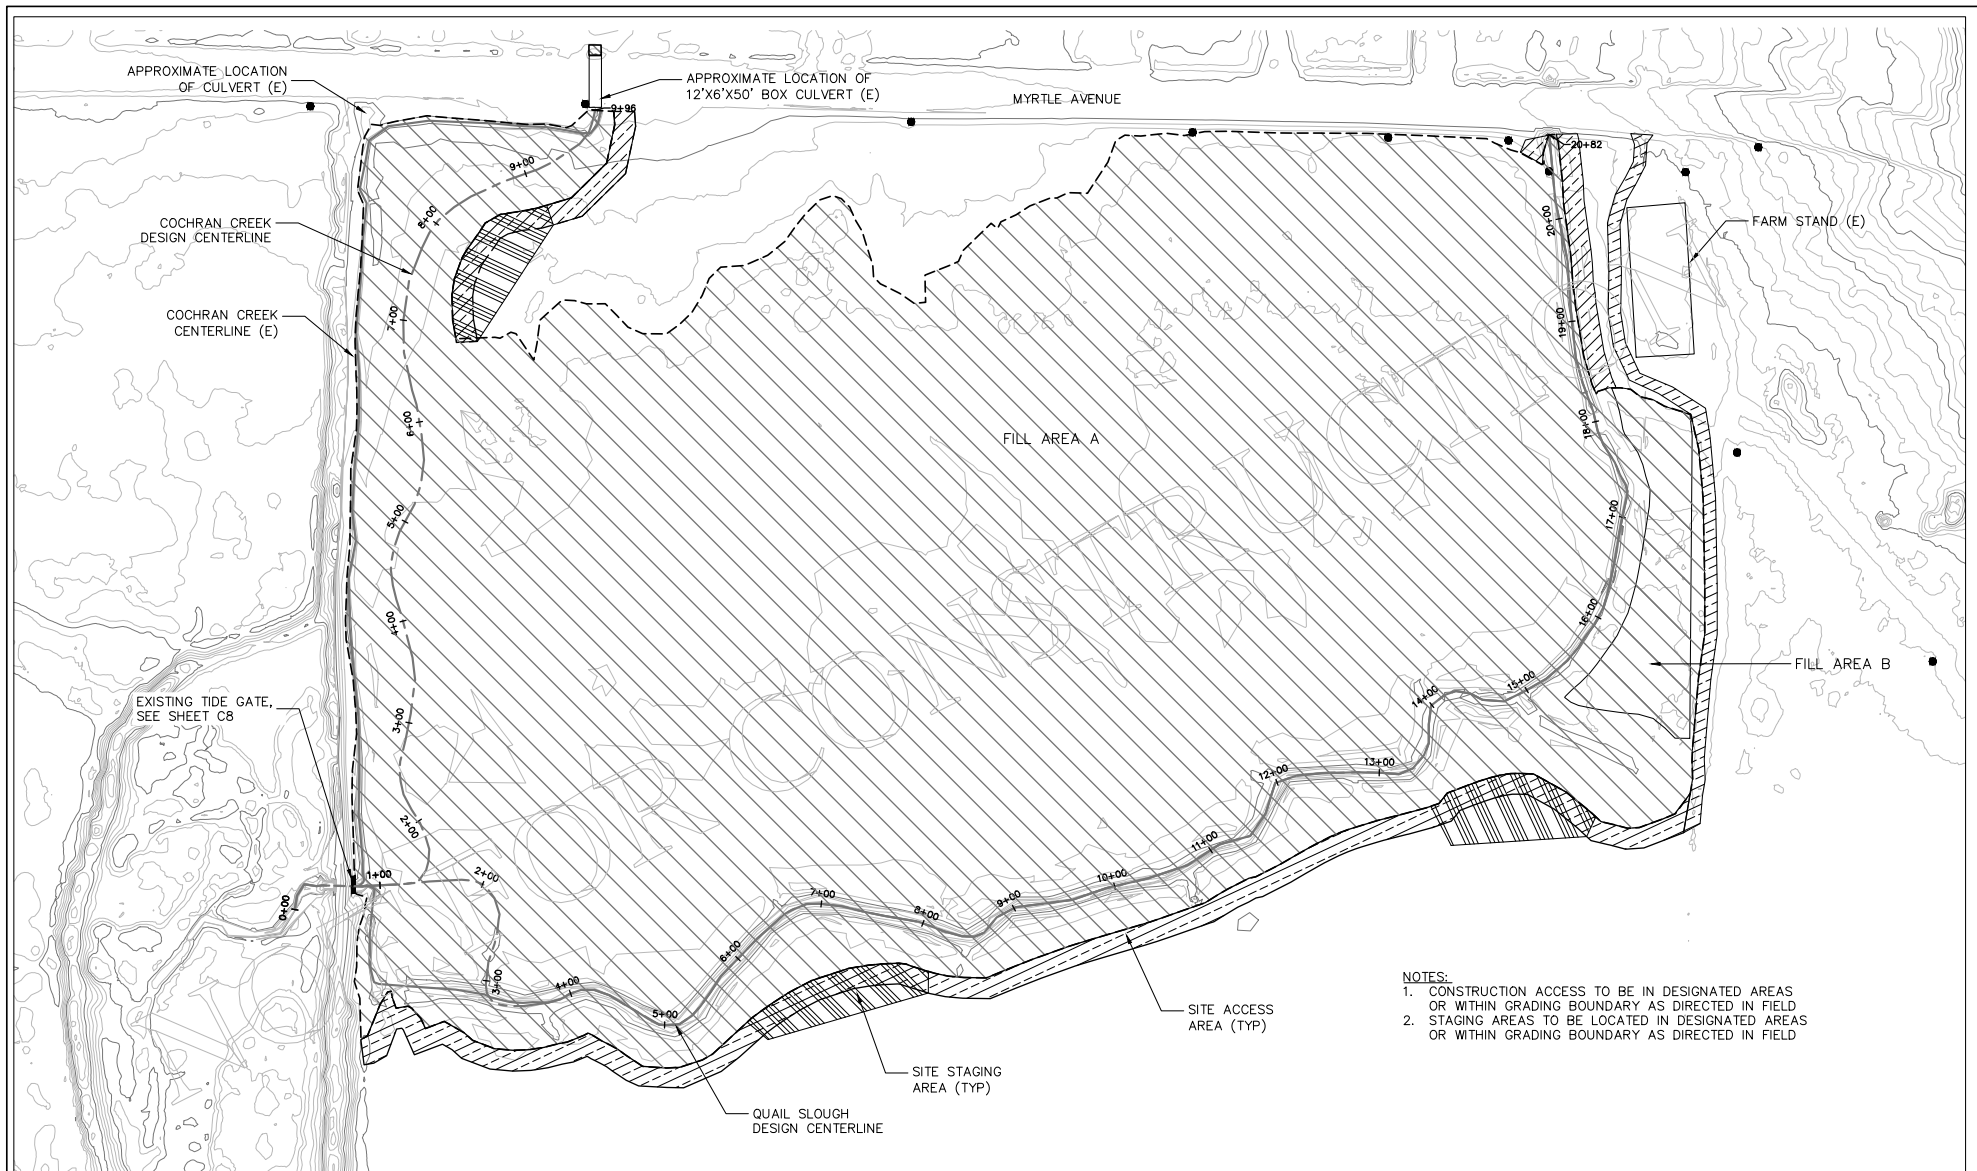

- NOTES:**
1. CONSTRUCTION ACCESS TO BE IN DESIGNATED AREAS OR WITHIN GRADING BOUNDARY AS DIRECTED IN FIELD
 2. STAGING AREAS TO BE LOCATED IN DESIGNATED AREAS OR WITHIN GRADING BOUNDARY AS DIRECTED IN FIELD


- | | |
|---------------------------|---------------------------------------|
| — EXISTING CONTOURS (1FT) | GRADING AREA, ACCESS AND STAGING AREA |
| - - - GRADING BOUNDARY | ADDITIONAL SITE ACCESS |
| — EXISTING ALIGNMENT | ADDITIONAL SITE STAGING AREA |
| - - - DESIGN ALIGNMENT | • POWER POLE |

 


DESIGNED:
JKA
DRAFTED:
BD, CEP, CP
TECH. REVIEW:
JKA
DATE:
11/12/2019


SUB SH

1-19-0278
(Gary/Plaza & Humboldt Co.)
G EXHIBIT 3 - 90% Plans
Page 2 of 20

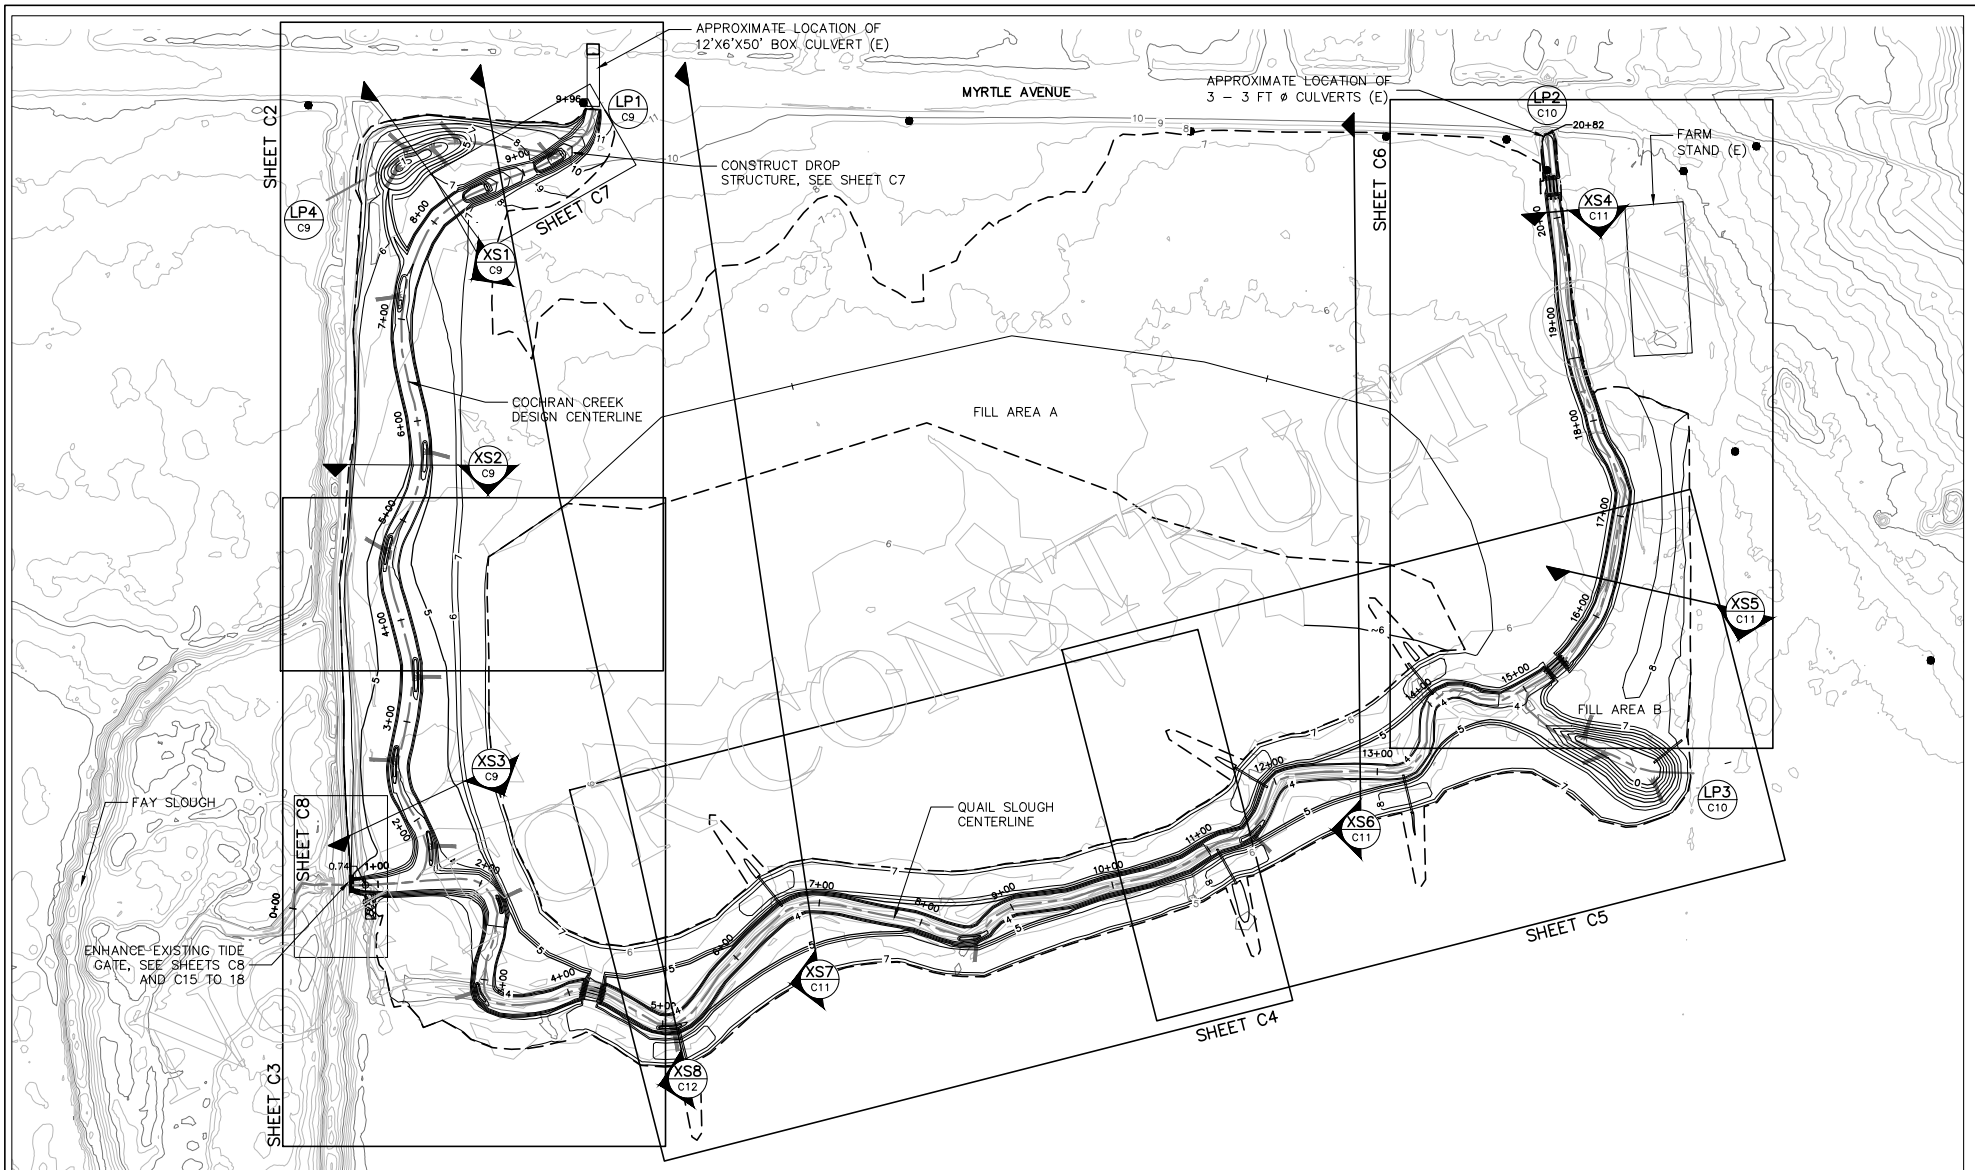

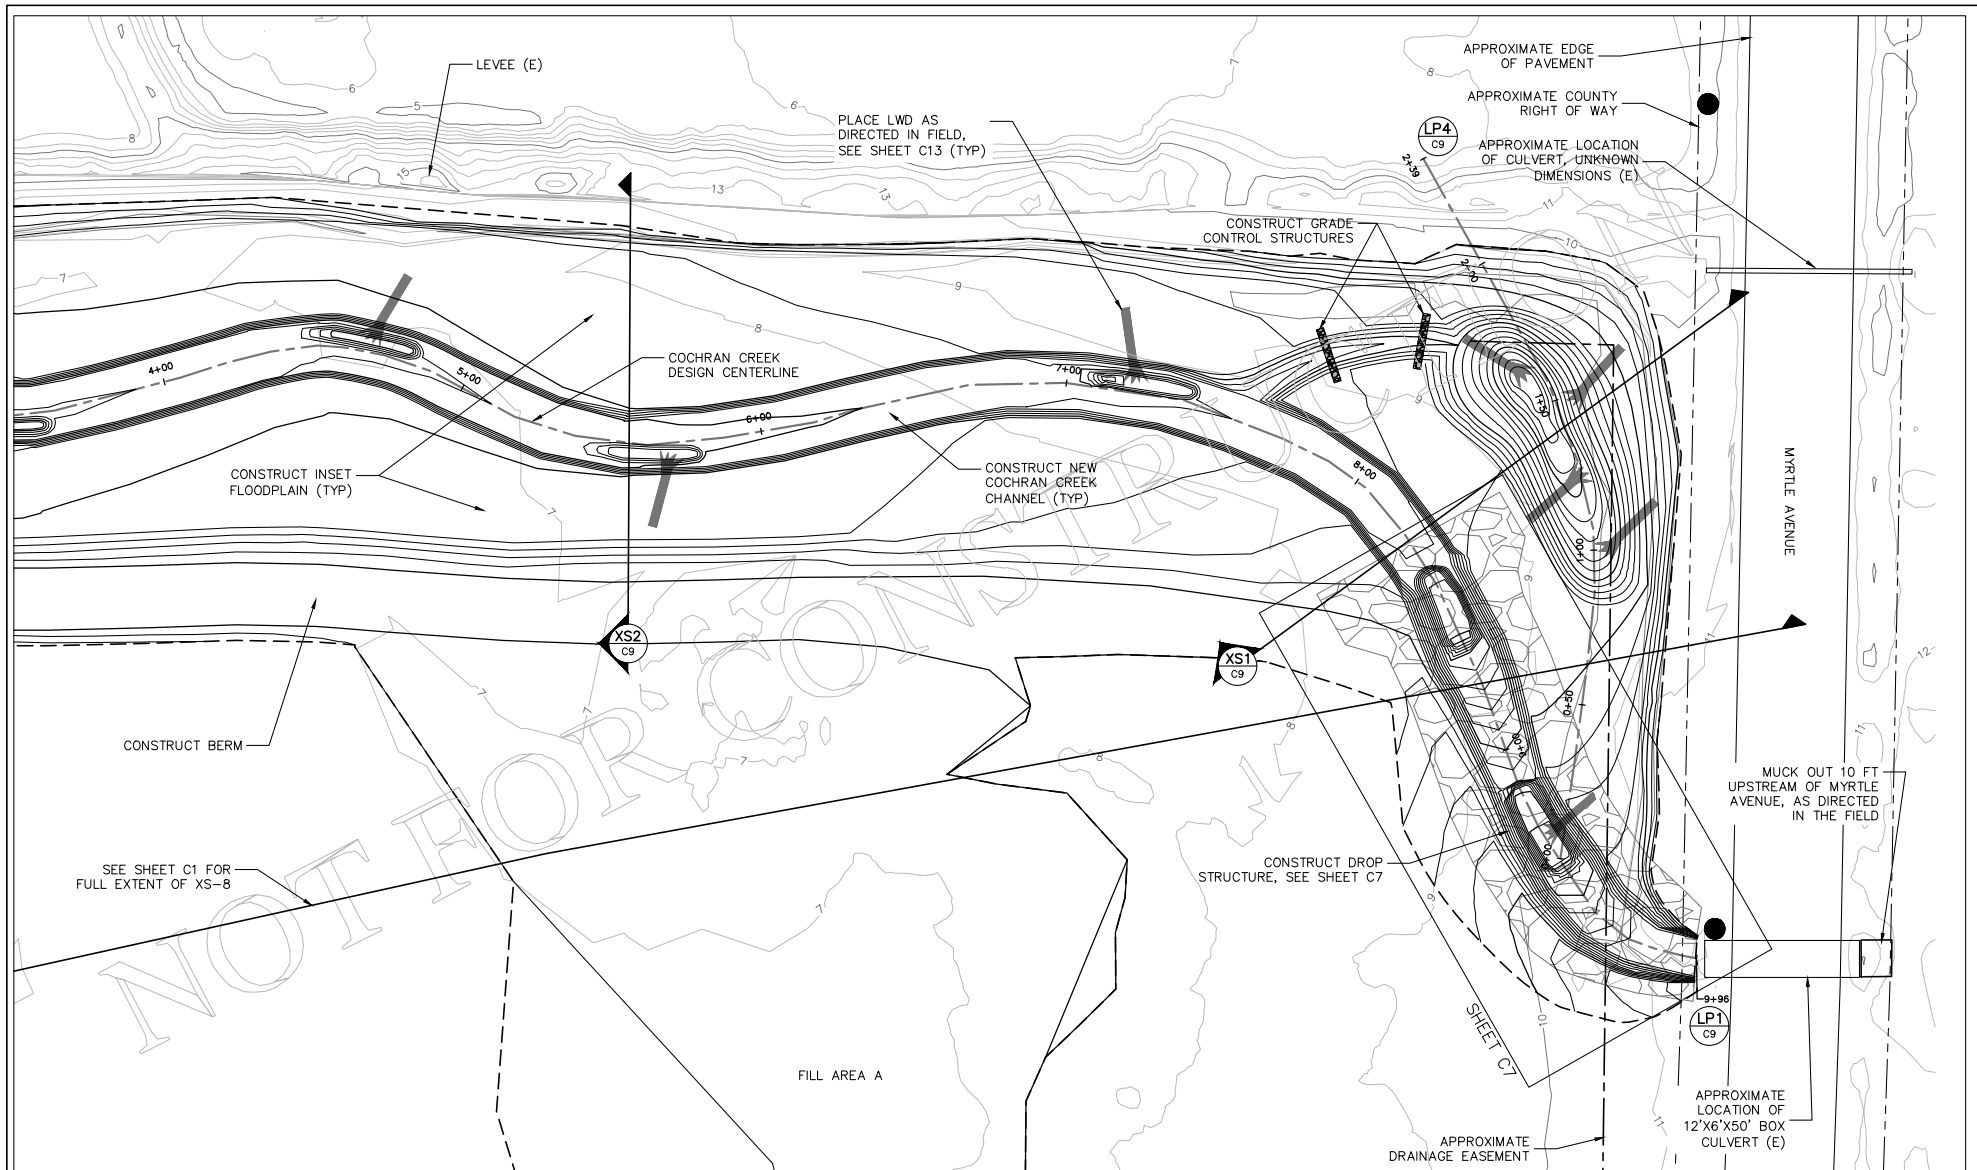


- GRADING BOUNDARY
- COUNTY RIGHT OF WAY
- EXISTING CONTOURS (1FT)
- DRAINAGE EASEMENT
- DESIGN CONTOURS (0.5 FT)
- POWER POLE
- DESIGN ALIGNMENT
- LWD

 


DESIGNED:
JKA
DRAFTED:
BD, CEP, CP
TECH. REVIEW:
JRP
DATE:
12/17/2019

SUB SHEET
1-19-0278
(Gary/Plaza & Humboldt Co.)
EXHIBIT 3 - 90% Plans
Page 4 of 20

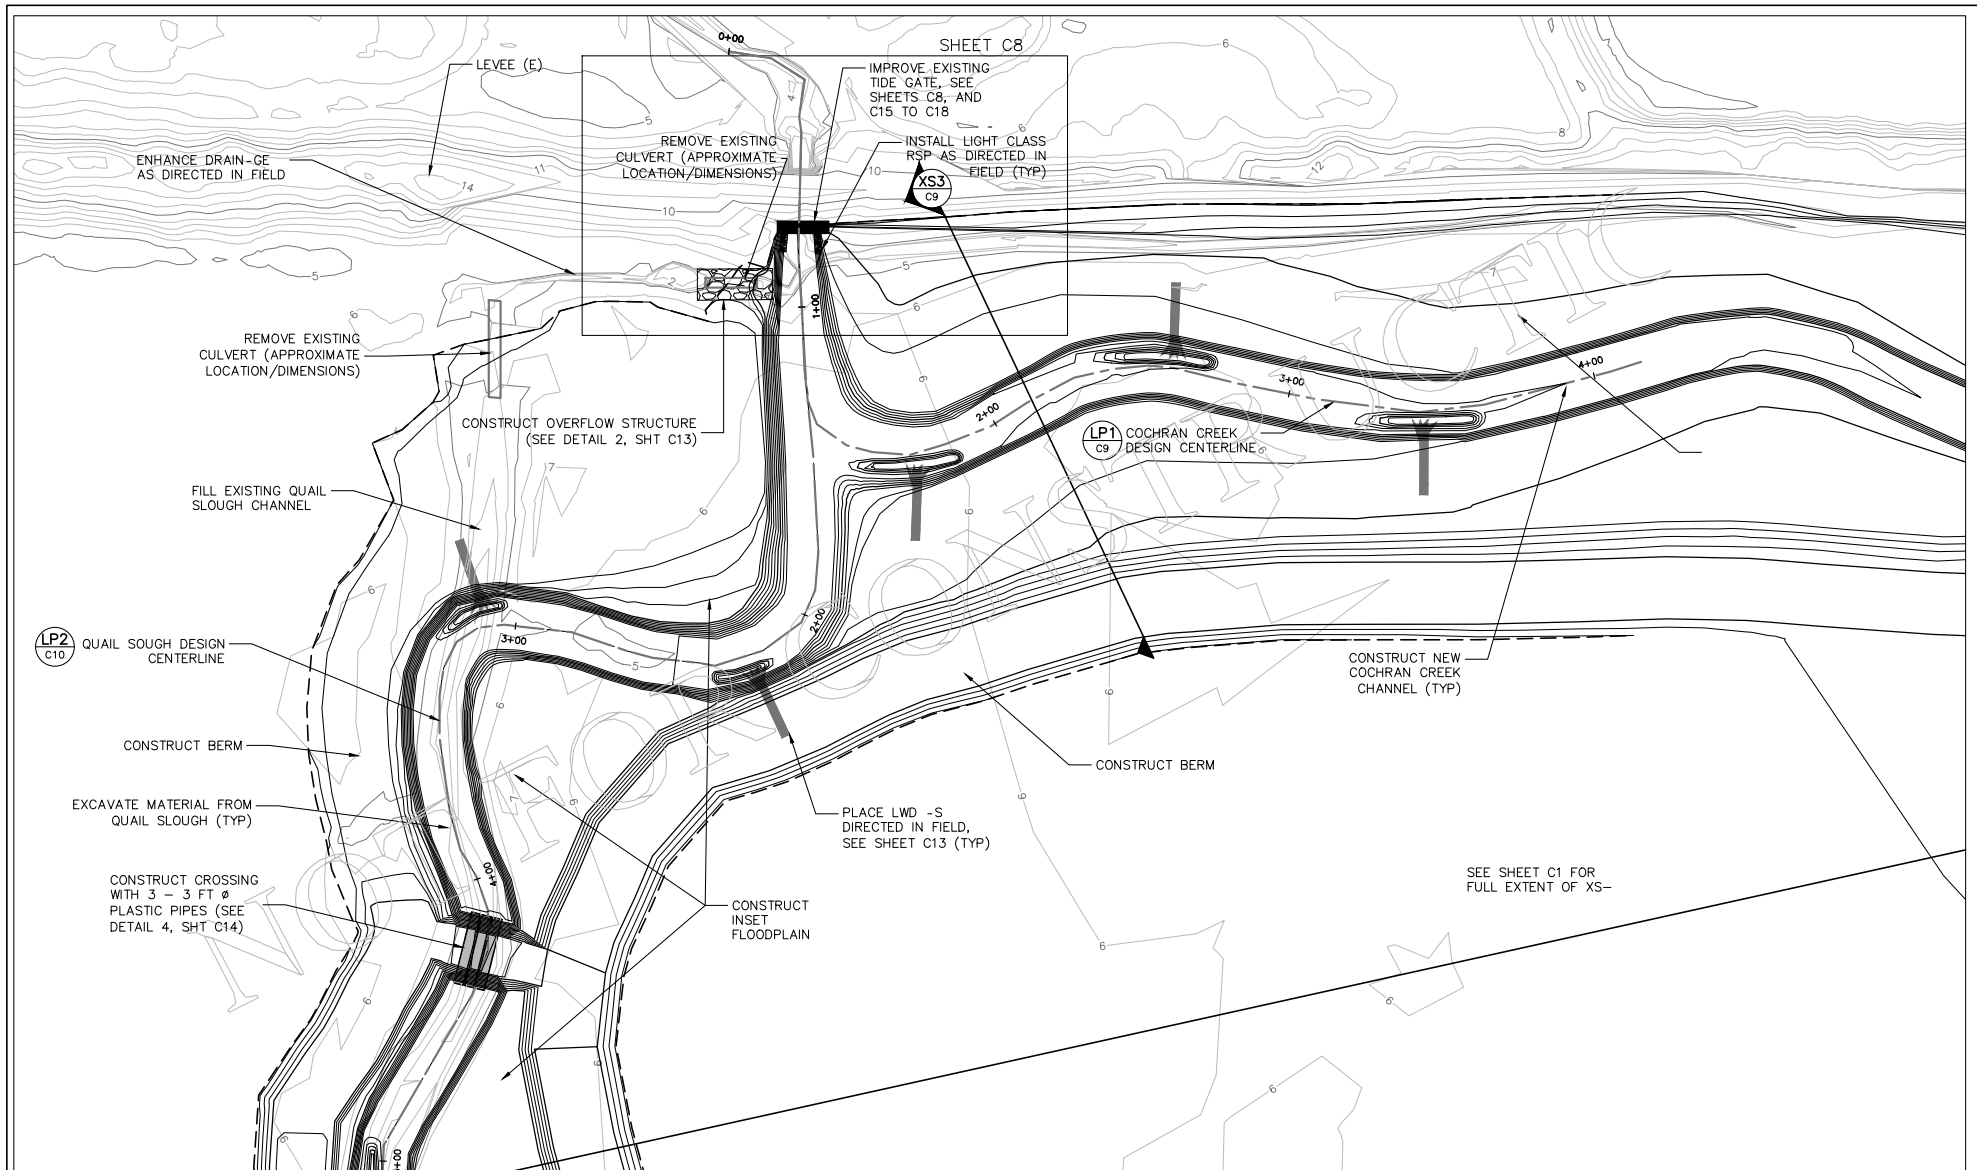

--- GRADING BOUNDARY
 --- EXISTING CONTOURS (1FT)
 --- DESIGN CONTOURS (0.5 FT)
 --- DESIGN ALIGNMENT

■ POWER POLE
 LWD

 


Northern Hydrology & Engineering

DESIGNED:
JK-
DR-FTD:
BD, CEP, CP
TECH. REVIEW:
JRP
D-TE:
12/17/2019


SUB SH

1-19-0278
 (Gary/Plaza & Humboldt Co.)
EXHIBIT 3 - 90% Plans
 Page 5 of 20

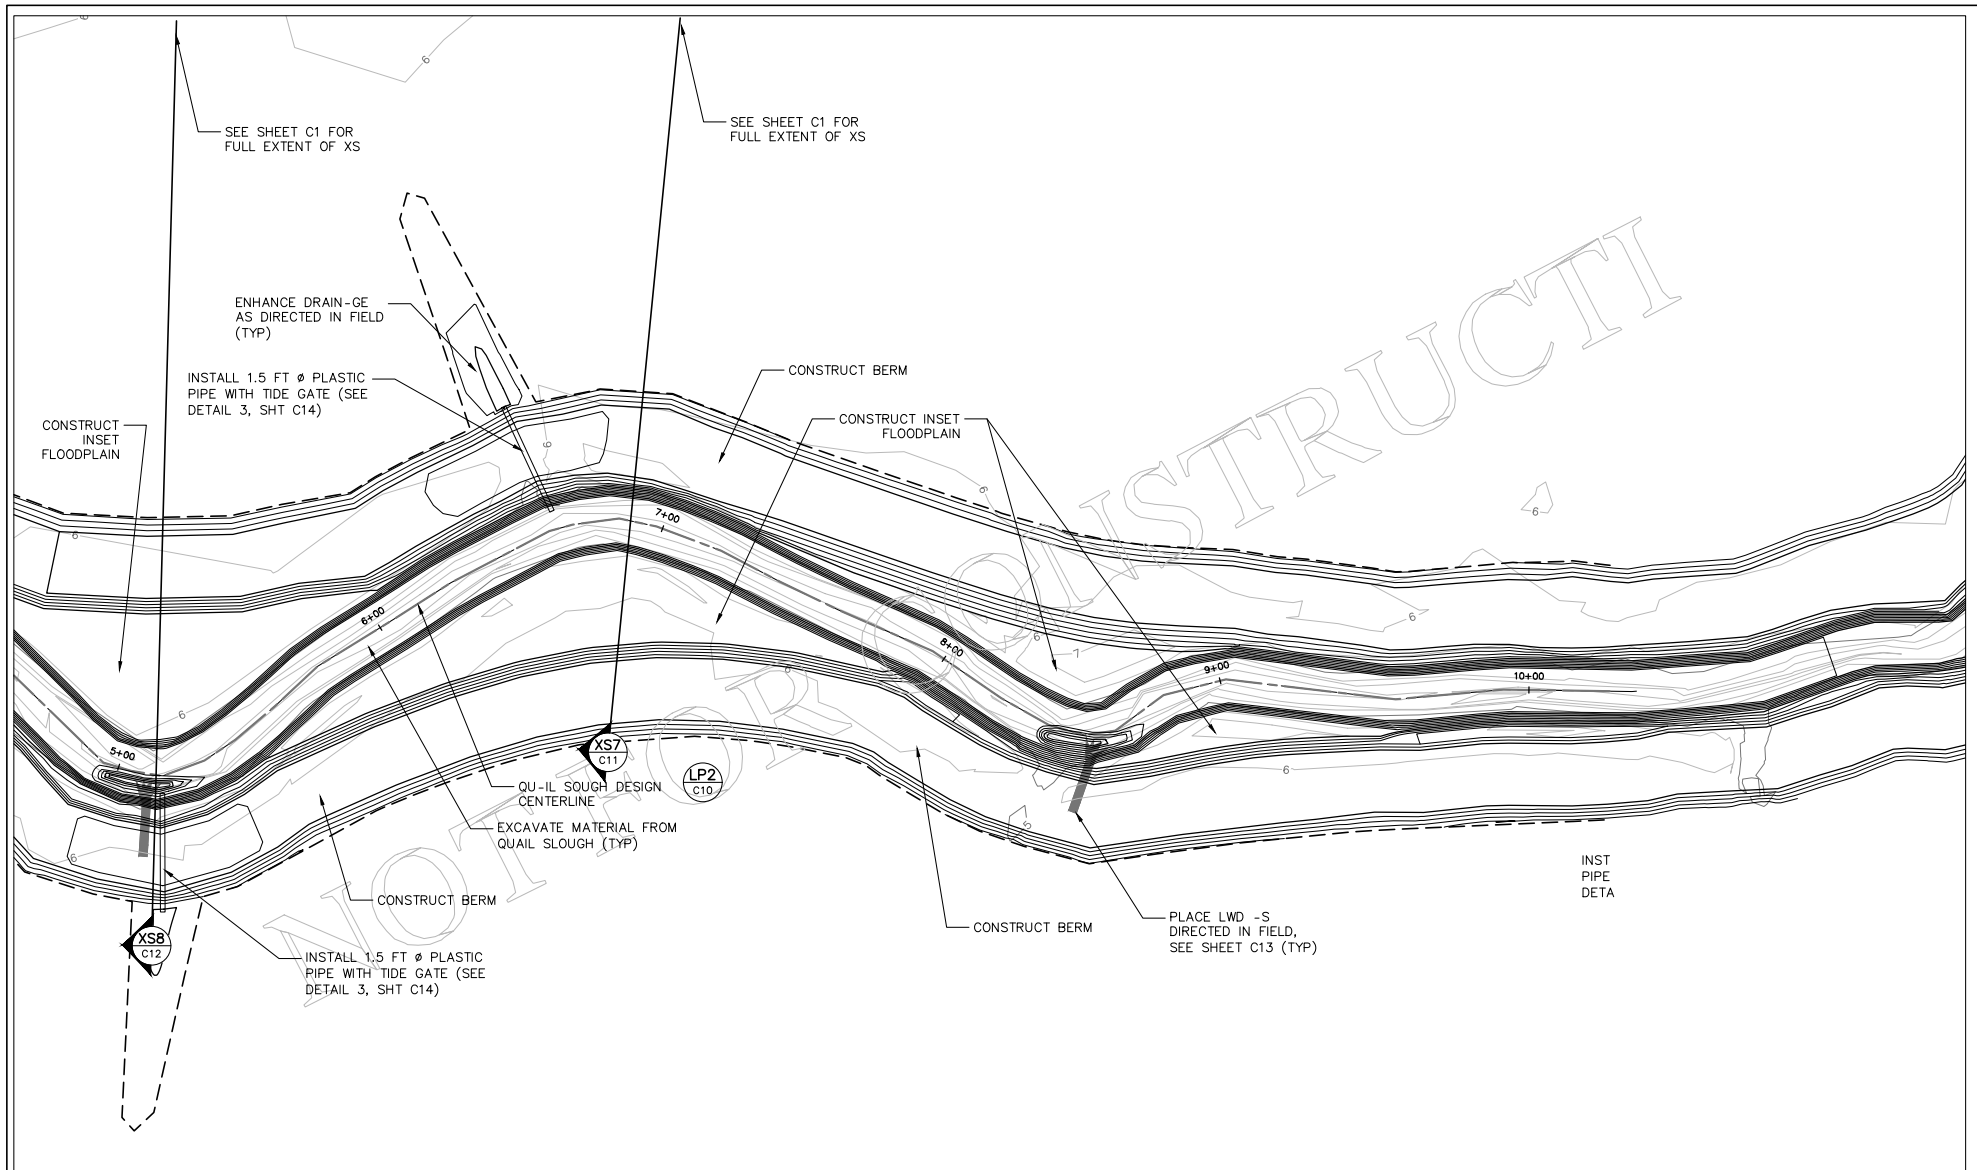

--- GRADING BOUNDARY
 --- EXISTING CONTOURS (1FT)
 --- DESIGN CONTOURS (0.5 FT)
 --- DESIGN ALIGNMENT

■ POWER POLE
 LWD

 


**Northern
Hydrology &
Engineering**

DESIGNED:
JK-
DR-FTED:
BD, CEP, CP
TECH. REVIEW:
JRP
D-TE:
12/17/2019


SUB SH

1-19-0278
 (Gary/Plaza & Humboldt Co.)
EXHIBIT 3 - 90% Plans
 Page 6 of 20

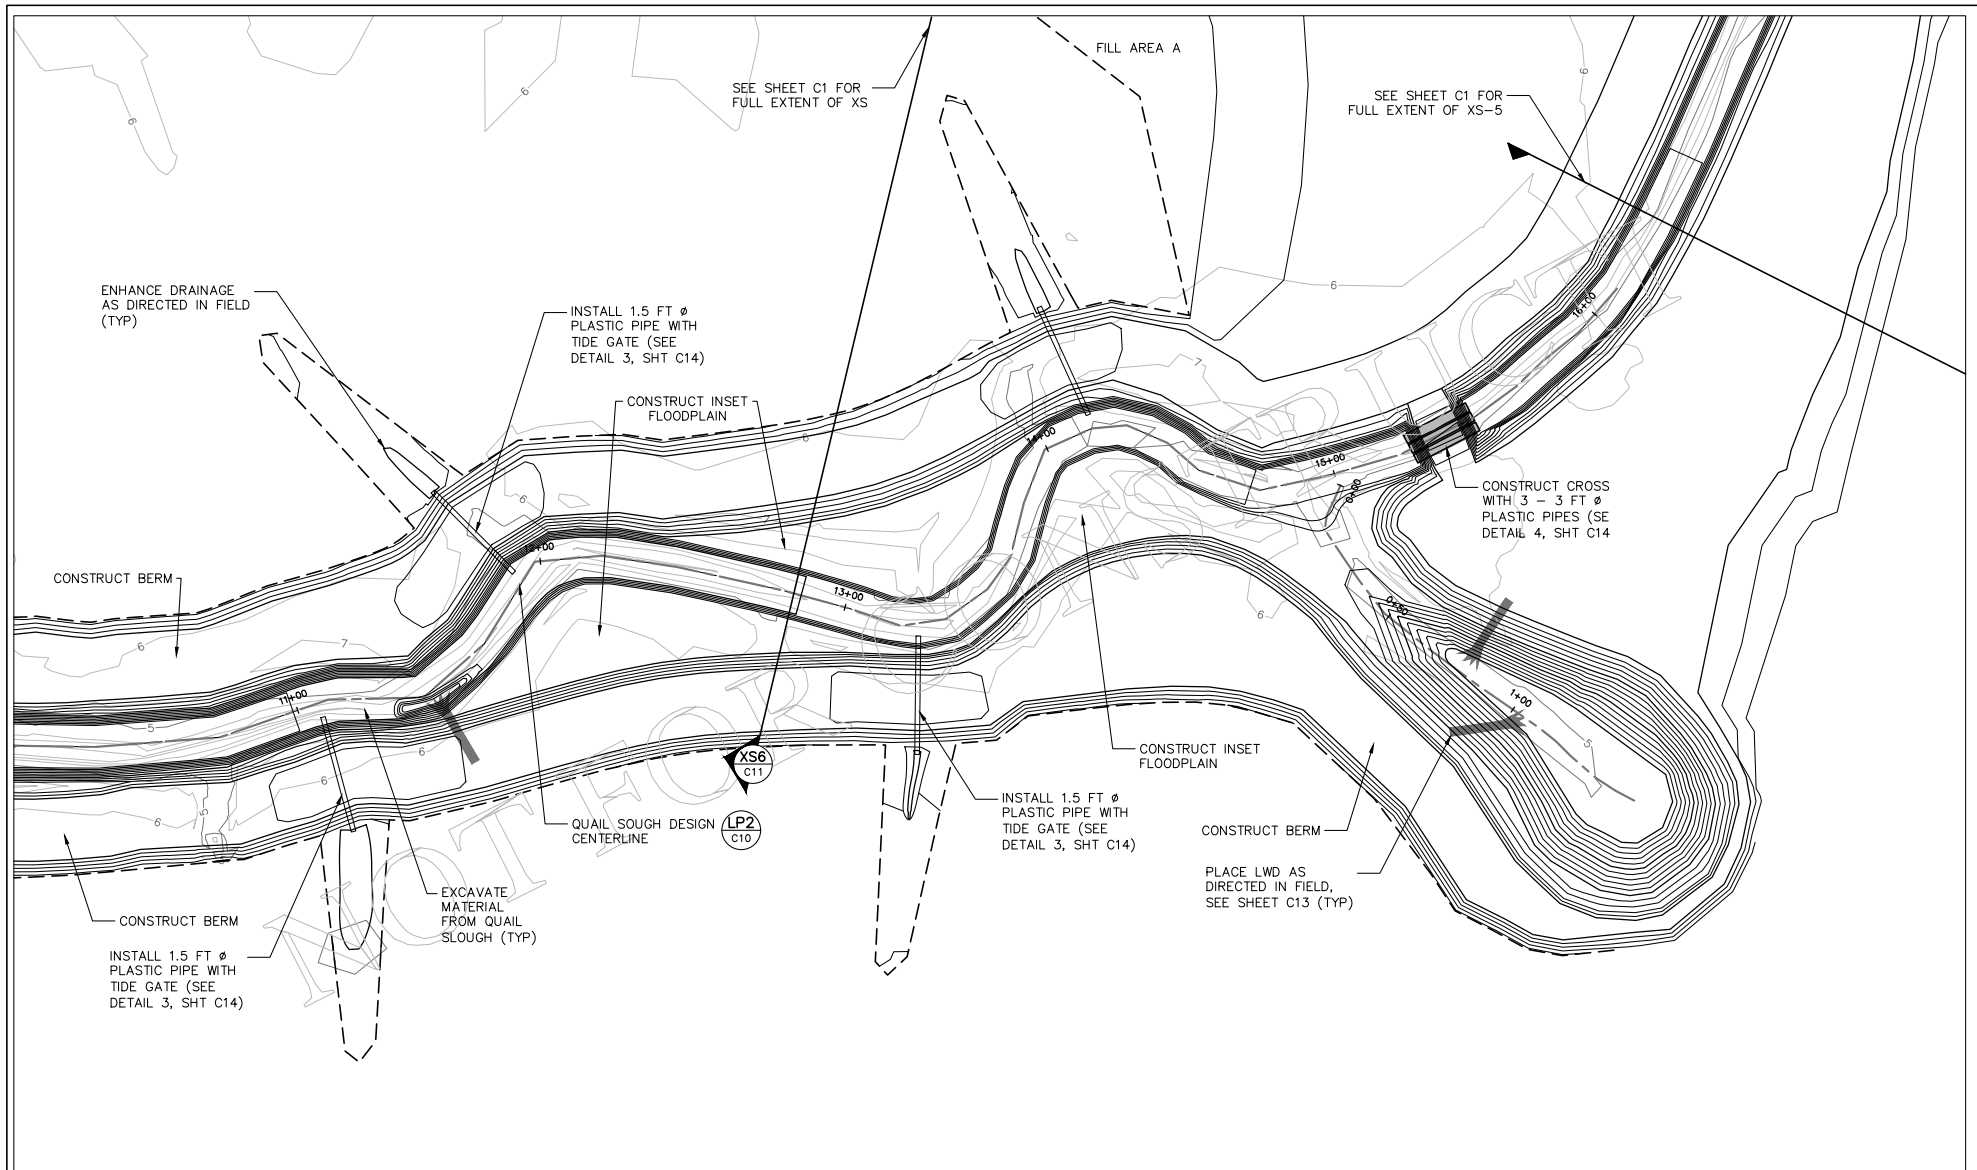

--- GRADING BOUNDARY
 --- EXISTING CONTOURS (1FT)
 --- DESIGN CONTOURS (0.5 FT)
 --- DESIGN ALIGNMENT

■ POWER POLE
 LWD

 


**Northern
 Hydrology &
 Engineering**


DESIGNED:
 JK-
 DR-FTD:
 BD, CEP, CP
 TECH. REVIEW:
 JRP
 D-TE:
 12/17/2019

SUB S

1-19-0278
(Gary/Plaza & Humboldt Co.)
EXHIBIT 3 - 90% Plans
Page 7 of 20

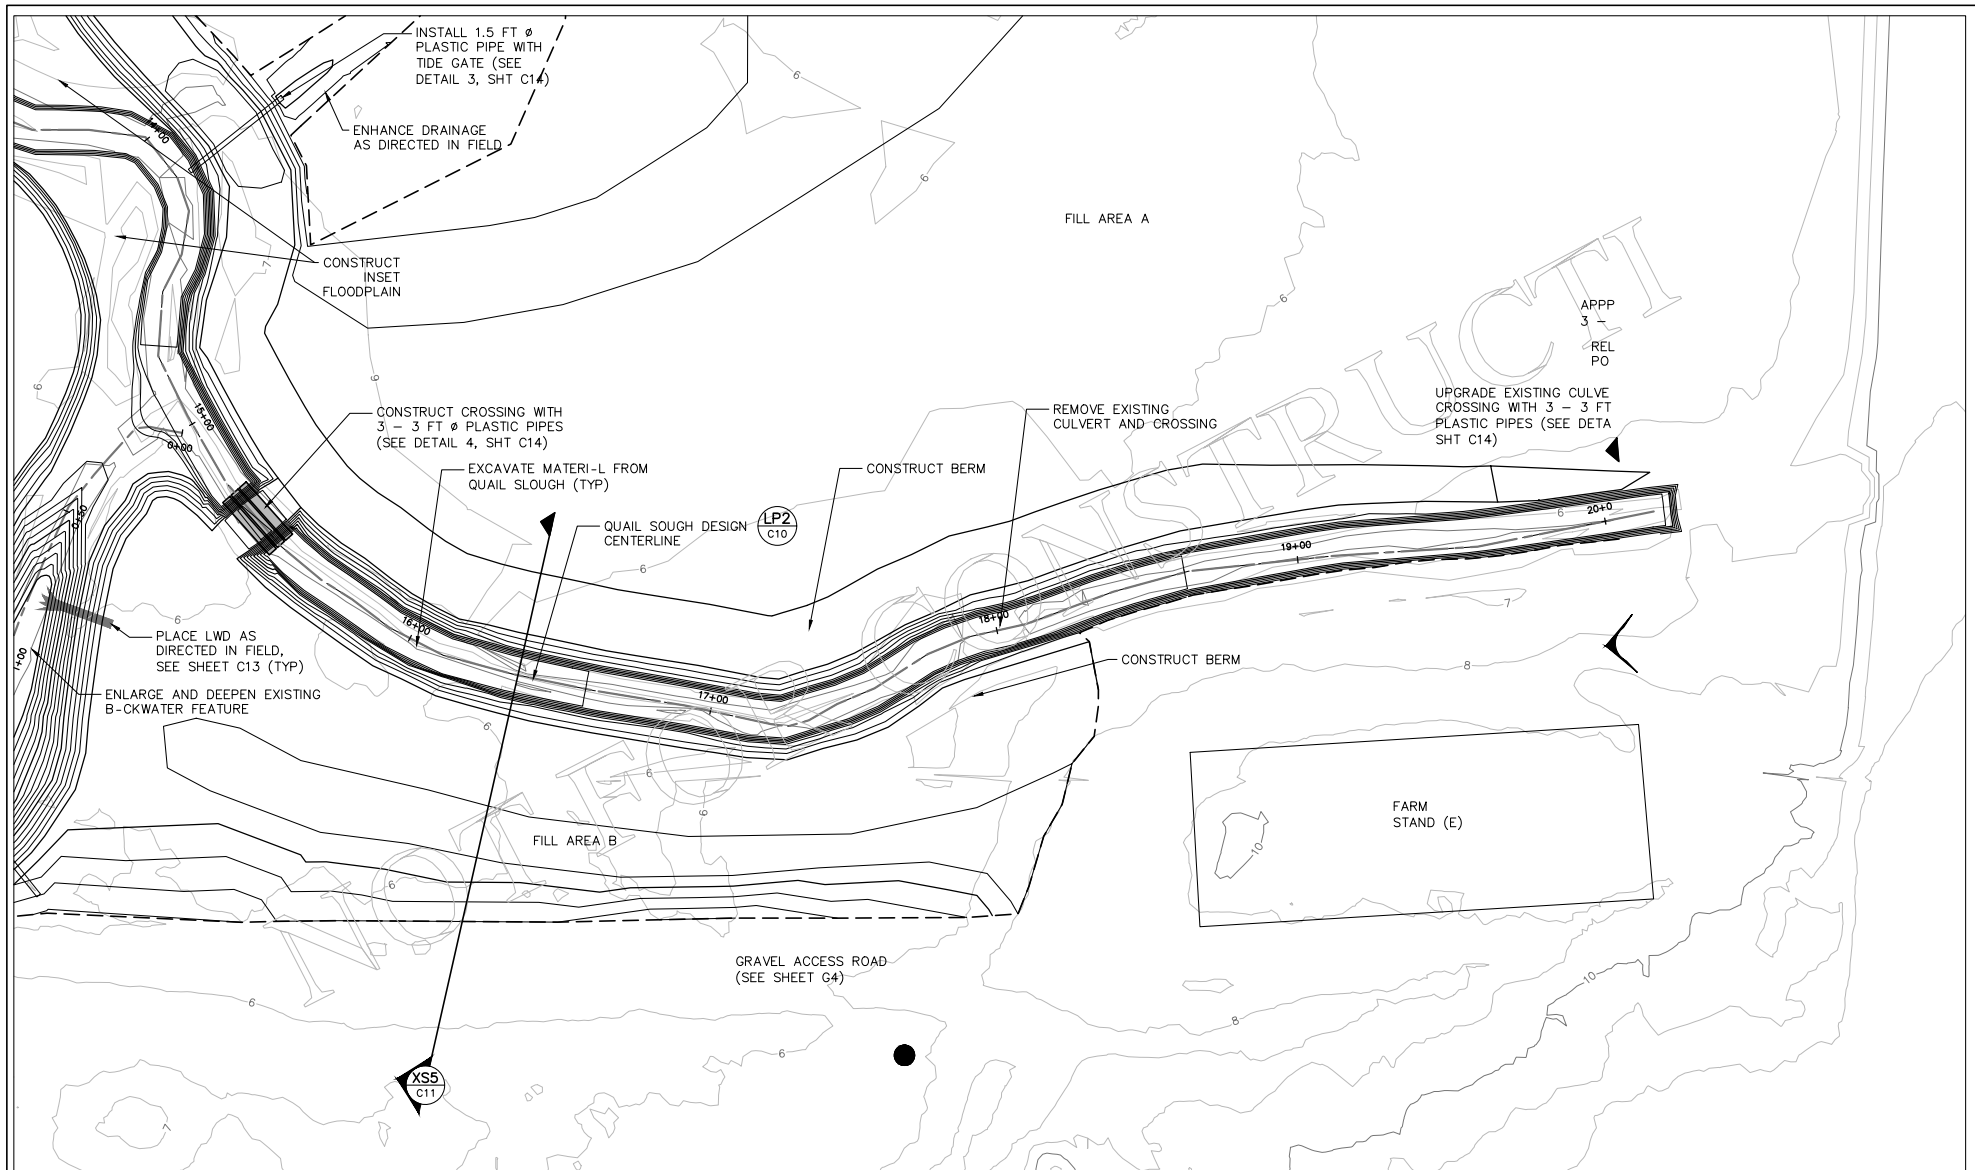





- GRADING BOUNDARY
- EXISTING CONTOURS (1FT)
- DESIGN CONTOURS (0.5 FT)
- DESIGN ALIGNMENT
- COUNTY RIGHT OF WAY
- POWER POLE
- LWD

 

DESIGNED:
JK-
DR-FTD:
BD, CEP, CP
TECH. REVIEW:
JRP
D-TE:
12/17/2019

SUB SHEET
C

1-19-0278
(Gary/Plaza & Humboldt Co.)
EXHIBIT 3 - 90% Plans
Page 8 of 20

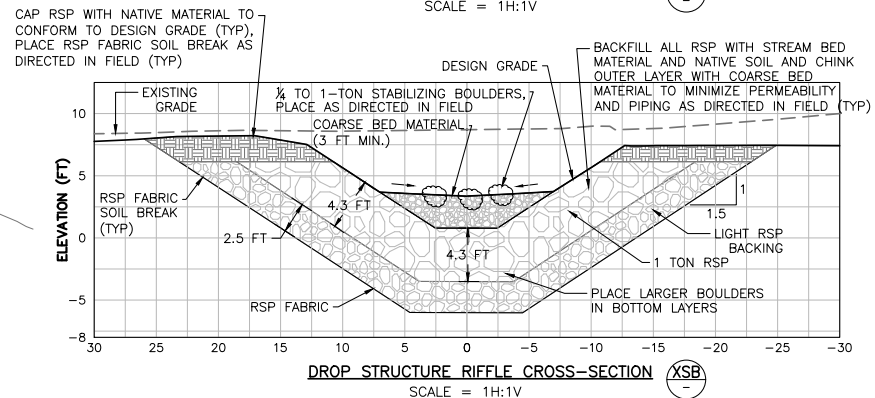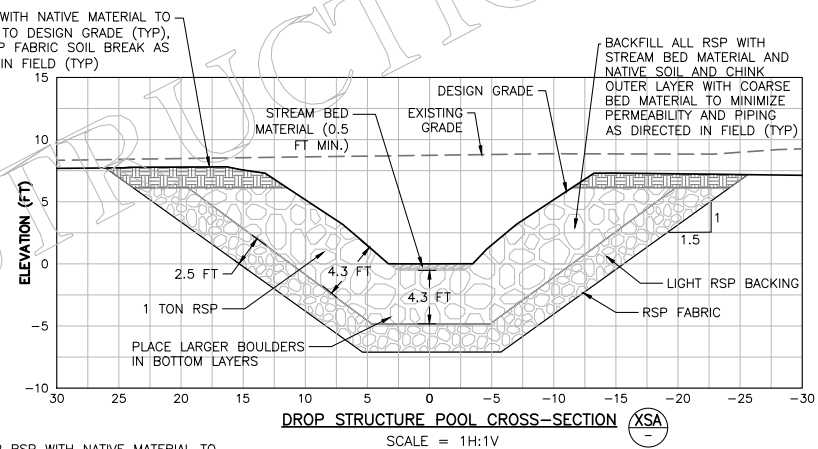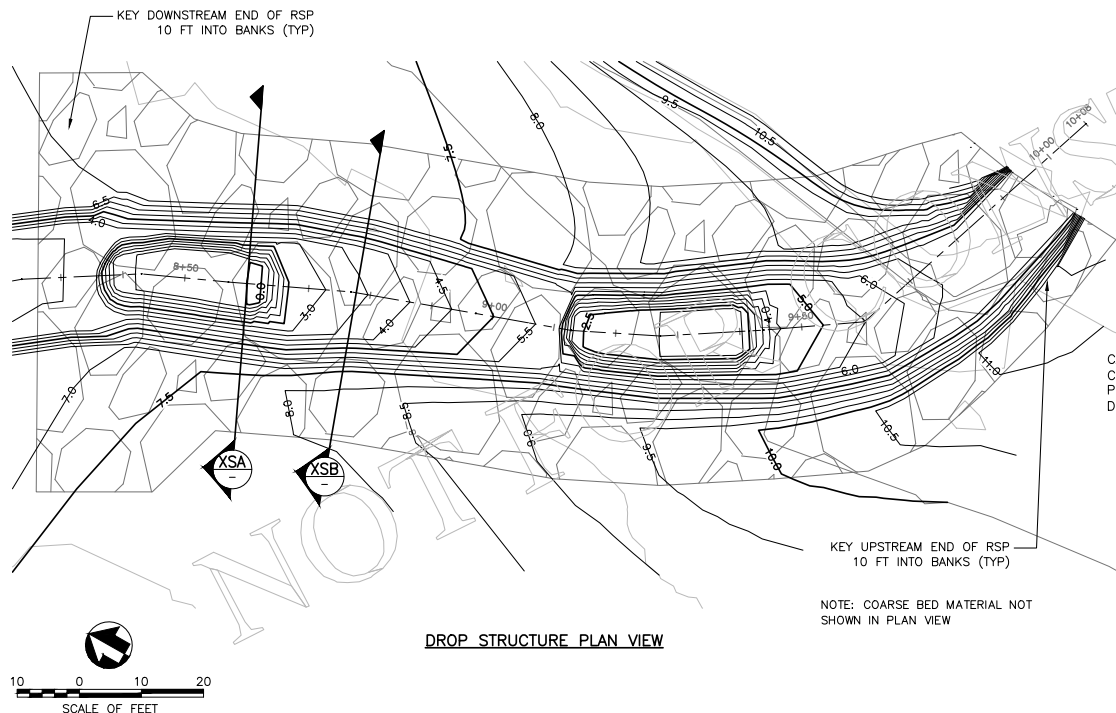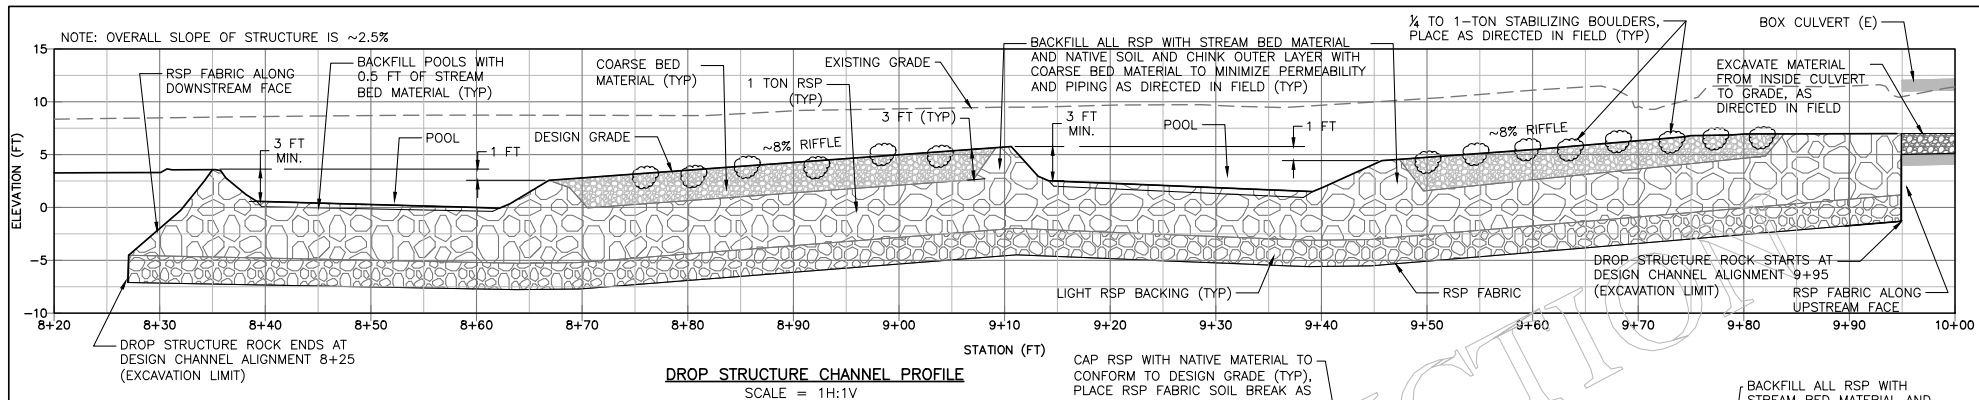




- NOTE:
1. SEE SPECIFICATIONS FOR RSP, COARSE BED MATERIAL, AND STREAM BED MATERIAL GRADATION AND MATERIAL TYPES.
 2. CONSTRUCT DROP STRUCTURE AS DIRECTED IN FIELD.



Northern Hydrology & Engineering

DESIGNED:
JKA
DRAFTED:
BD, CEP, CP
TECH. REVIEW:
JKA
DATE:
11/12/2019

SUB SH 1-19-0278
(Gary/Plaza & Humboldt Co.)
EXHIBIT 3 - 90% Plans
Page 9 of 20

 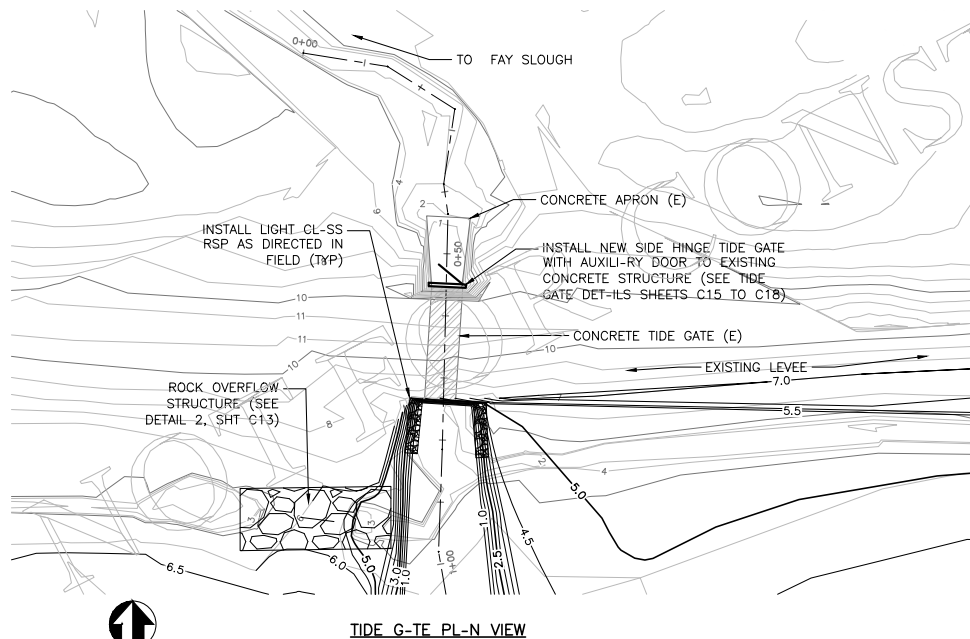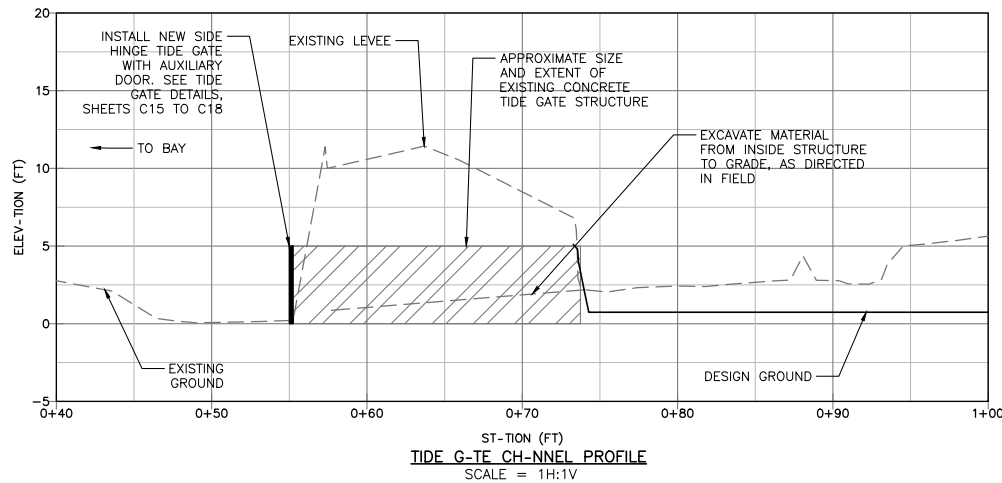

— EXISTING CONTOURS (1 FT)
— DESIGN CONTOURS (0.5 FT)



EX-MPLE OF SIDE HINGE TID
(PHOTOS FROM NEH-LEM -






NOTE:
SHOP DR- INGS OF SIDE HINGE TID
STRUCTURE -RE PROVIDED ON SHE



DESIGNED:
JK-
DR-FTD:
BD, CEP, CP
TECH. REVIEW:
JK-
D-TE:
12/17/2019

SUB SI

1-19-0278
(Gary/Plaza & Humboldt Co.)
EXHIBIT 3 - 90% Plans
Page 10 of 20

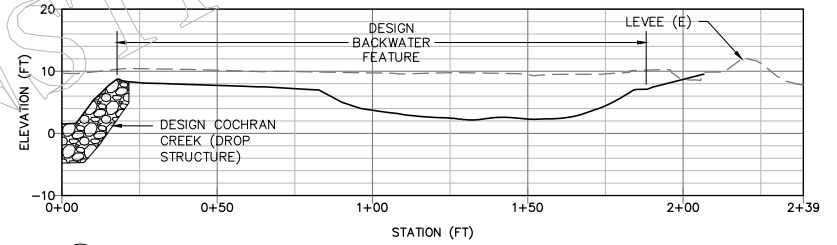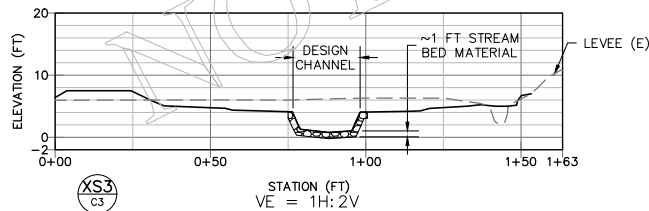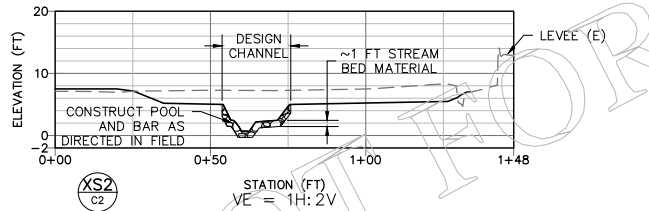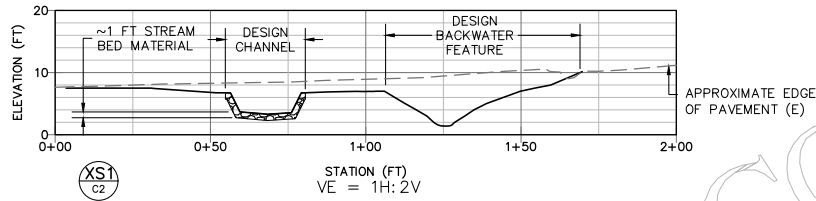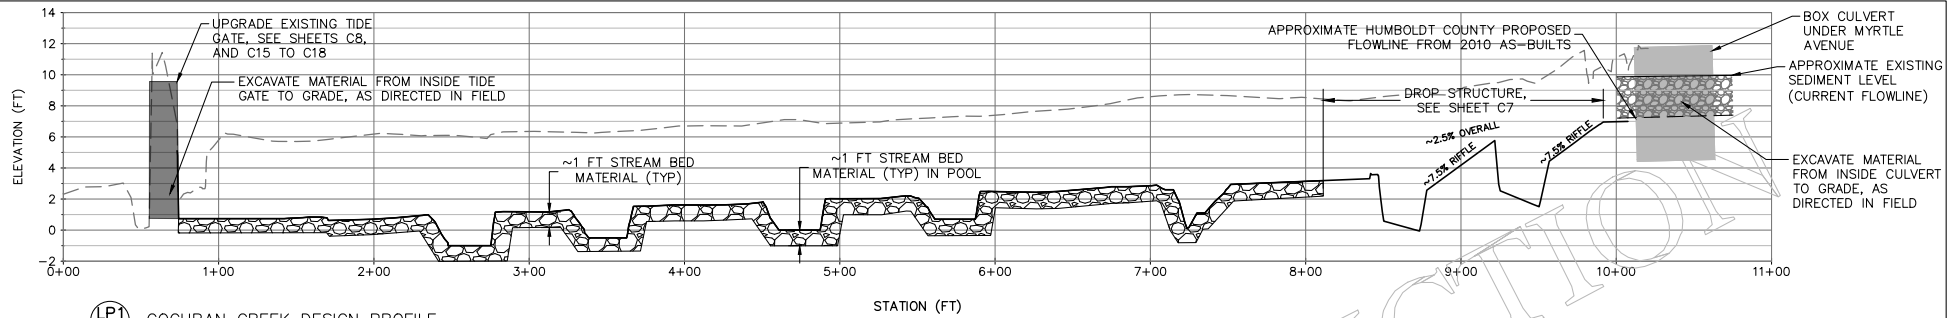




— DESIGN GROUND
- - - EXISTING GROUND



DESIGNED:
JKA
DRAFTED:
BD, CEP, CP
TECH. REVIEW:
JKA
DATE:
12/17/2019

SUB SH

1-19-0278
(Gary/Plaza & Humboldt Co.)
EXHIBIT 3 - 90% Plans
Page 11 of 20

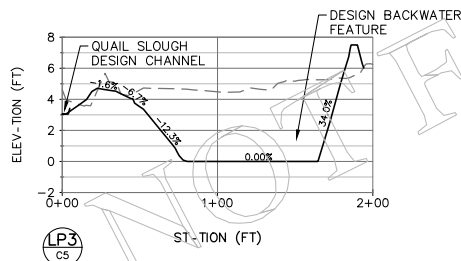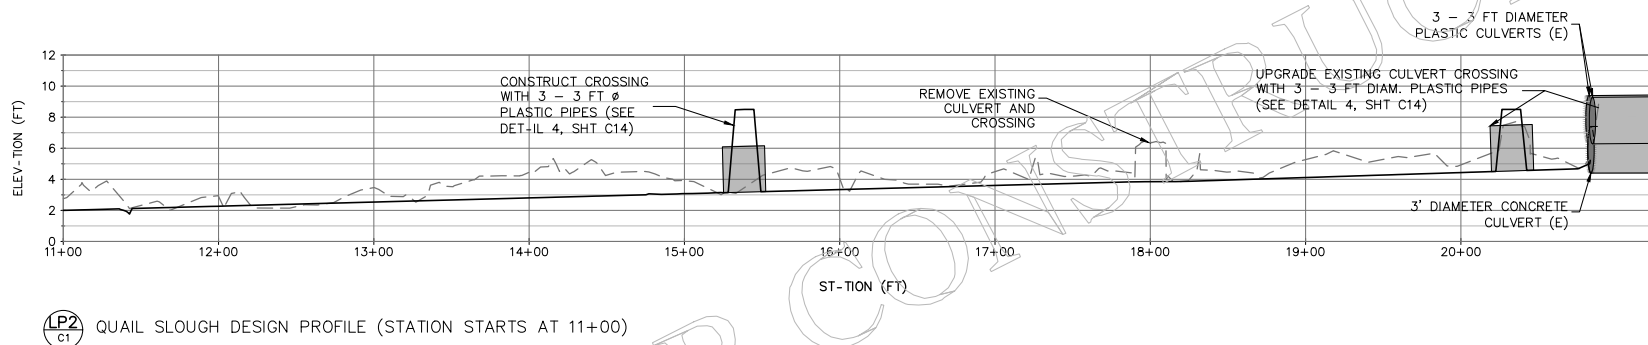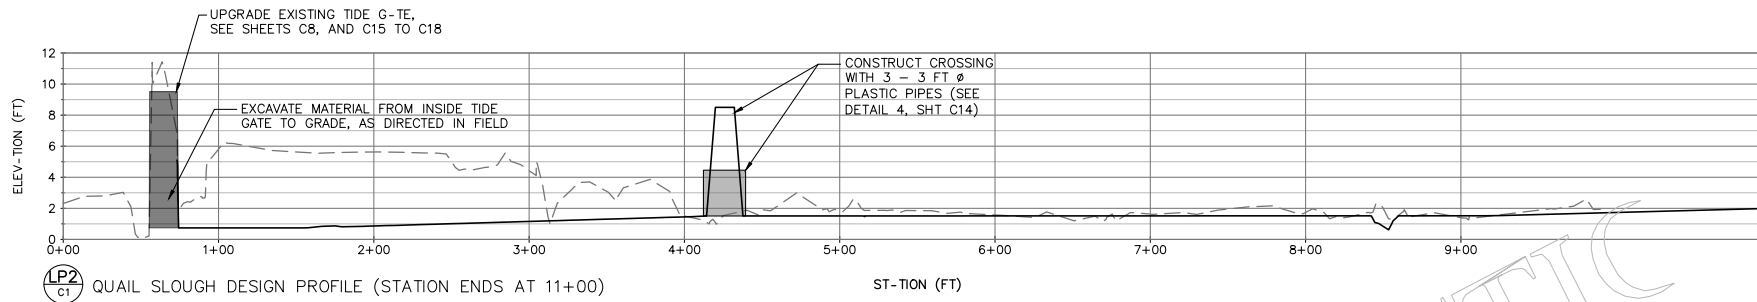

1 FT HORIZONTAL = 10 FT VERTICAL

— DESIGN GROUND
- - - EXISTING GROUND




**Northern
Hydrology &
Engineering**

DESIGNED:
JK-
DR-FTD:
BD, CEP, CP
TECH. REVIEW:
JK-
D-TE:
12/17/2019


SUB SH
C

1-19-0278
(Gary/Plaza & Humboldt Co.)
EXHIBIT 3 - 90% Plans
Page 12 of 20

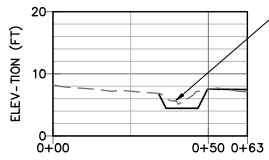


XS4
C6

ST-TION (FT)

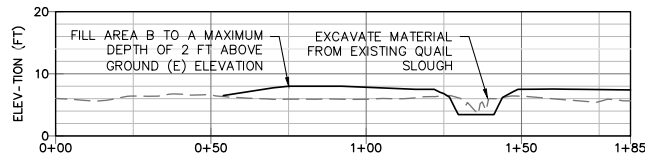

XS5
C6


ST-TION (FT)

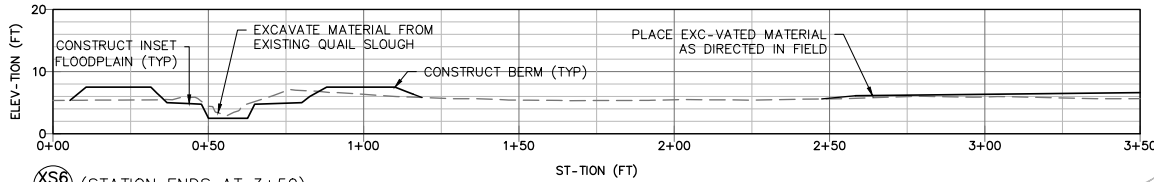

XS6
C1

(STATION ENDS AT 3+50)


ST-TION (FT)

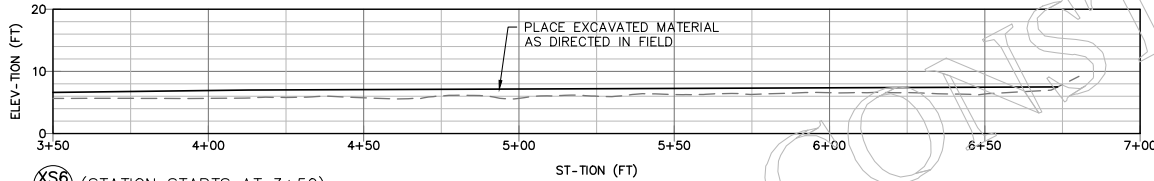

XS6
C1

(STATION STARTS AT 3+50)


ST-TION (FT)

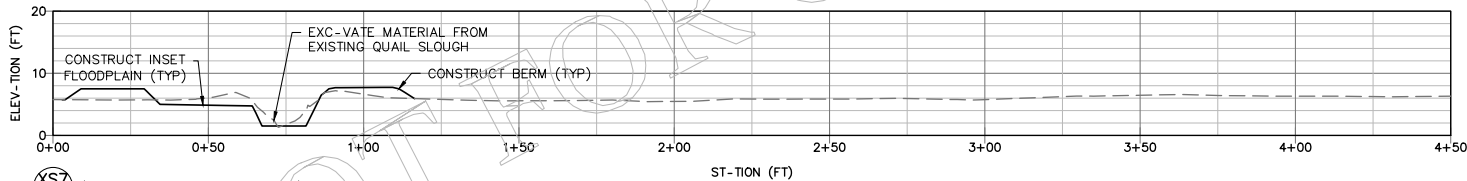

XS7
C1

(STATION ENDS AT 4+50)

ST-TION (FT)

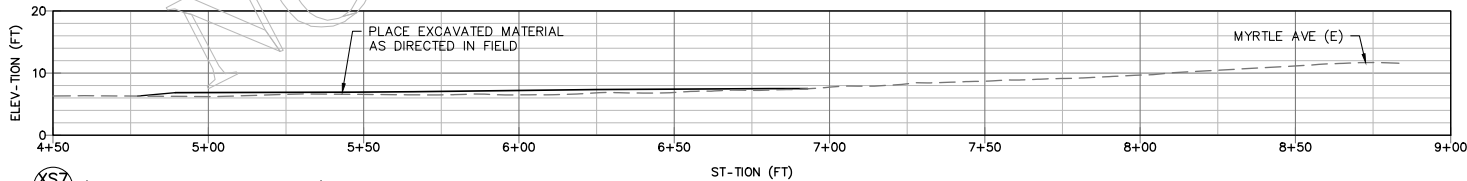

XS7
C1

(STATION STARTS AT 4+50)

ST-TION (FT)

1 FT HORIZONTAL = 2 FT VERTICAL

— DESIGN GROUND
- - - EXISTING GROUND





**Northern
Hydrology &
Engineering**

DESIGNED:
JK-
DR-FTD:
BD, CEP, CP
TECH. REVIEW:
JRP
D-TE:
11/12/2019

SUB S
C

1-19-0278
(Gary/Plaza & Humboldt Co.)
EXHIBIT 3 - 90% Plans
Page 13 of 20

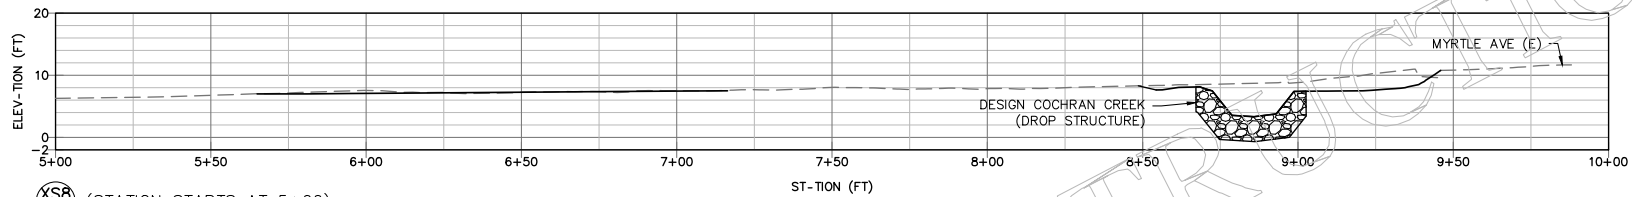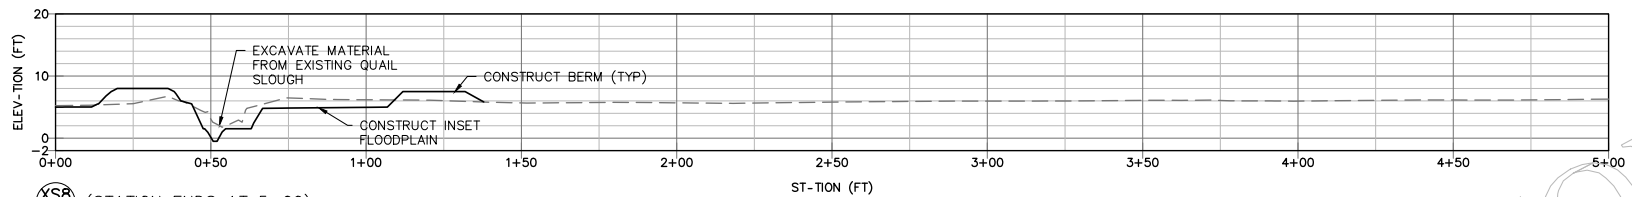

1 FT HORIZONTAL = 2 FT VERTICAL

— DESIGN GROUND
 - - - EXISTING GROUND




DESIGNED:
 JK-
 DR-FTD:
 BD, CEP, CP
 TECH. REVIEW:
 JRP
 D-TE:
 11/12/2019

SUB S1
 C


1-19-0278
 (Gary/Plaza & Humboldt Co.)
 EXHIBIT 3 - 90% Plans
 Page 14 of 20

DETAIL 1 – LARGE WOOD DETAIL

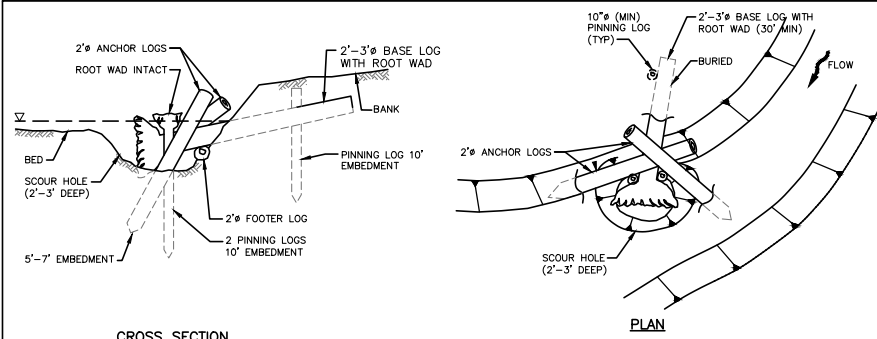


CROSS SECTION

DETAIL 1A – LWD TYPE #1
SCALE = NTS

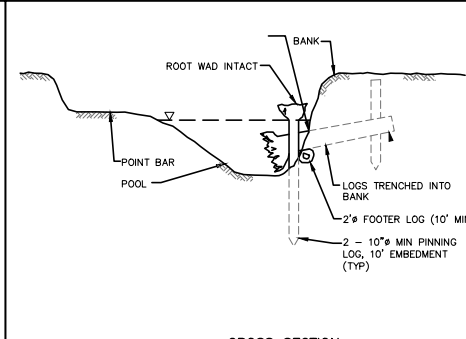


CROSS SECTION

DETAIL 1B – LWD TYPE #2
SCALE = NTS

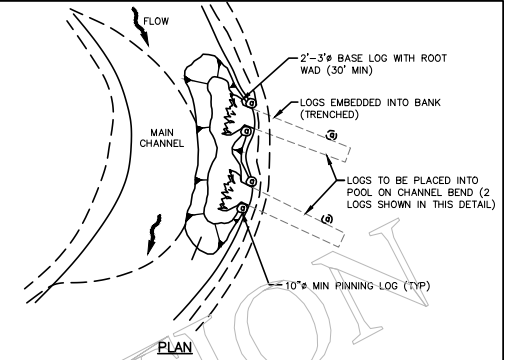


PLAN


DETAIL 2 – OVERFLOW STRUCTURE DETAIL

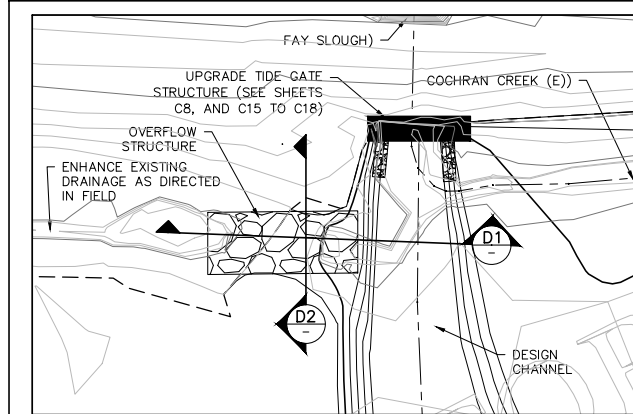

DETAIL 2A – OVERFLOW STRUCTURE PLAN VIEW

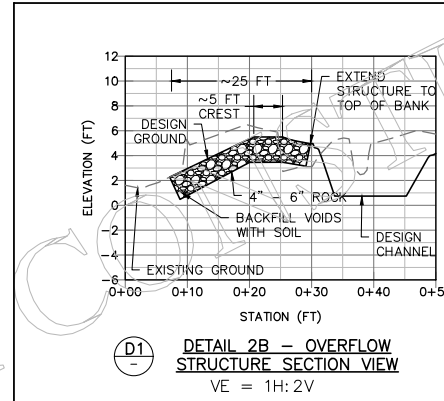

DETAIL 2B – OVERFLOW
STRUCTURE SECTION VIEW
VE = 1H:2V

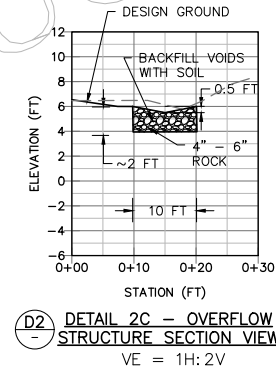

DETAIL 2C – OVERFLOW
STRUCTURE SECTION VIEW
VE = 1H:2V




DESIGNED:
JKA
DRAFTED:
BD, CEP, CP
TECH. REVIEW:
JKA
DATE:
12/17/2019


SUB SHEET
C

1-19-0278
(Gary/Plaza & Humboldt Co.)
EXHIBIT 3 - 90% Plans
Page 15 of 20

DET-IL 3 - P-STURE TIDE G-TE DET-IL (TYP)

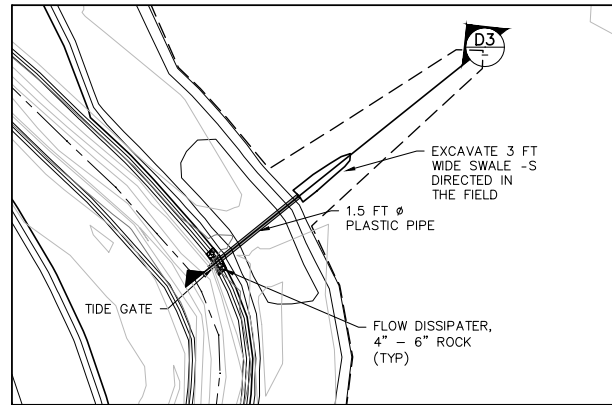


DET-IL 3- - P-STURE TIDE G-TE PL-N VIEW

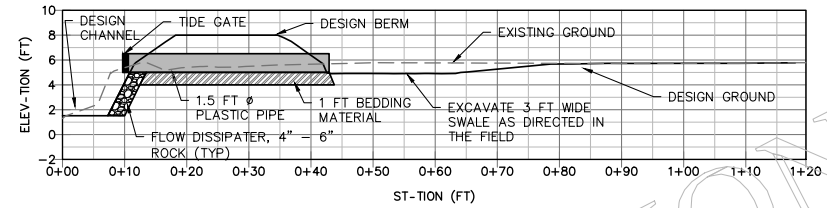


D3 DET-IL 3B - P-STURE TIDE G-TE SECTION
VE = 1H:2V


DET-IL 4 - CULVERT CROSSING DET-IL (TYP)

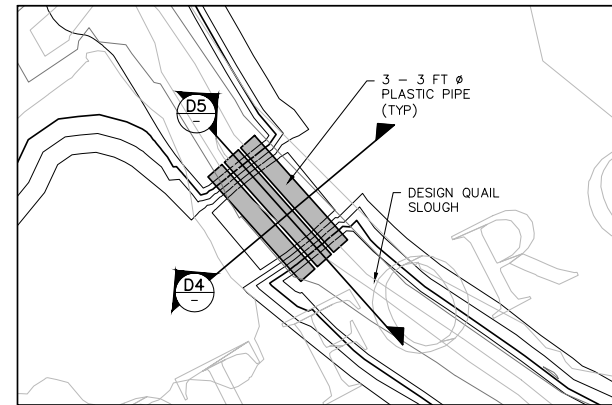

DET-IL 4- - CULVERT CROSSING PL-N VIEW

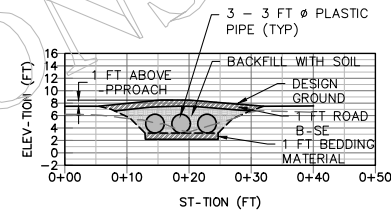

D4 DET-IL 4B - CULVERT CROSSING SECTION VIEW
VE = 1H:1V

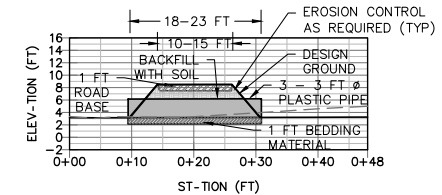

D5 DET-IL 2C - OVERFLOW STRUCTURE SECTION
VE = 1H:1V



DESIGNED:
JK-
DR-FTE:
BD, CEP, CP
TECH. REVIEW:
JK-
D-TE:
11/12/2019

SUB SH
C

1-19-0278
(Gary/Plaza & Humboldt Co.)
EXHIBIT 3 - 90% Plans
Page 16 of 20

COCHRAN NSRG 4x4 AL. TIDEGATE PLAN VIEW

SEE ELEVATIONS
AND CROSS SECT
FOR MORE DETAIL

0' 2' 4'
SCALE: 1/2" = 1'
RD: 7/29/19

NSRG4x4
AL.TIDEGATE
W/
1'2x1'2" AUX. DOOR

5'-4"
CUSTOM FRAME
ADJ. ON SITE

5'-3 1/4"

NEHALEM MARINE MFG.
OWNER: LEO KUNTZ
OFFICE: 503.322.0219
CELL: 503.801.4605
EMAIL: nehalemmarine@gmail.com

CUSTOM HEADWALL
FOR NSRG4x4 TIDEGATE
-HAS A 4 7/16" LAYBACK

SEE SECTION A
FOR PLACEMENT DETAILS
-1' 6 1/2" FROM FACE OF EXIST.
TO BACK OF NEW FRAME

EXST. 4'x4'
OPENING

EXISTING STRUCTURE
HEADWALL HAS ~1.5"H:24"V

NORTH




**Northern
Hydrology &
Engineering**

DESIGNED:
JK-
DR-FTE:
BD, CEP, CP
TECH. REVIEW:
JK-
D-TE:
11/12/2019

SUB SH
C

1-19-0278
(Gary/Plaza & Humboldt Co.)
EXHIBIT 3 - 90% Plans
Page 17 of 20

CUSTOM HEADWALL
FOR COCHRAN
NSRG4x4 TIDEGATE
FRONT VIEW (NO TILT)
(NORTH ELEVATION)

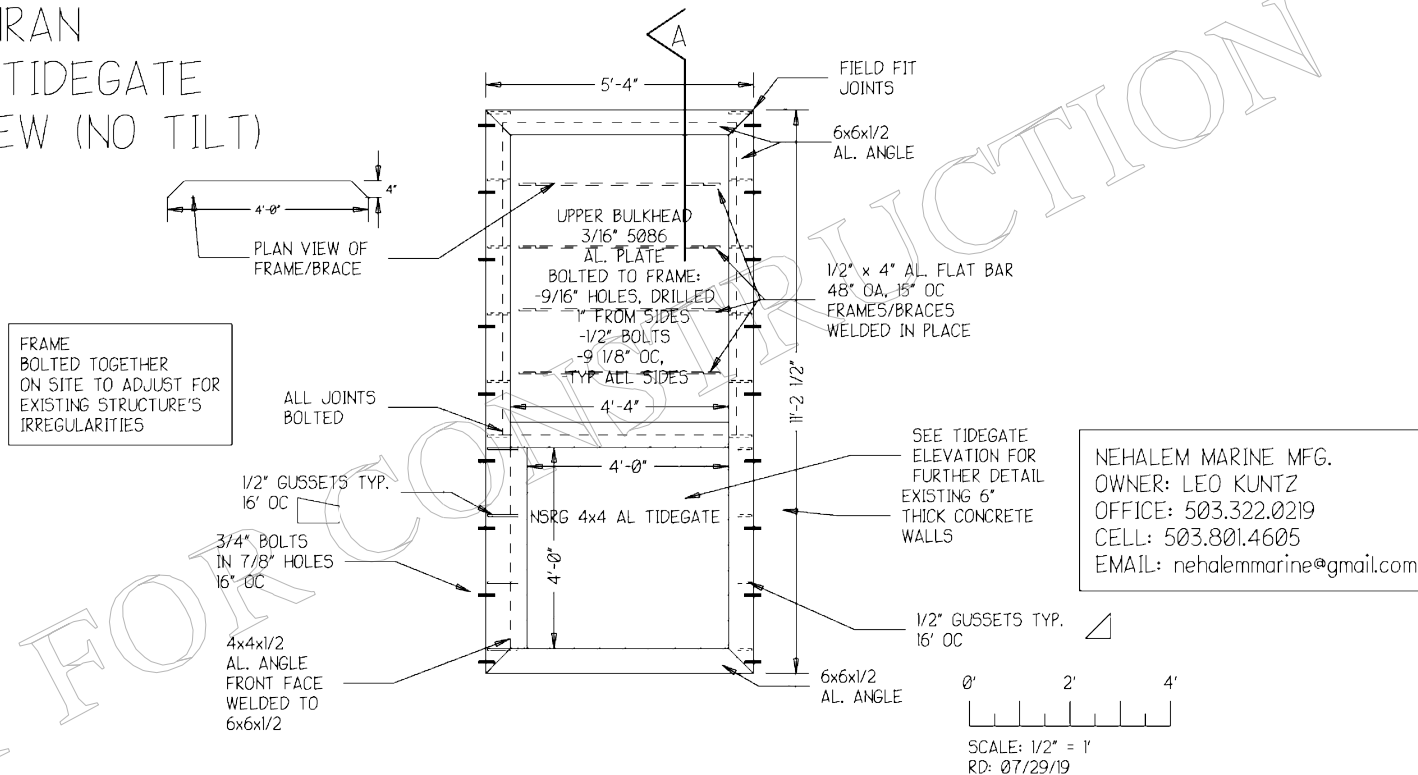

**Northern
Hydrology &
Engineering**

DESIGNED:
JK-
DR-FTE:
BD, CEP, CP
TECH. REVIEW:
JK-
D-TE:
11/12/2019

SUB SI
C

1-19-0278
(Gary/Plaza & Humboldt Co.)
EXHIBIT 3 - 90% Plans
Page 18 of 20


COCHRAN
NSRG4x4 AL.TIDEGATE
FRONT VIEW (NO TILT)
(NORTH ELEVATION)



SCALE: 1/2" = 1'
RD: 07/29/19

INSTALLED GATE
(ON 11/2 1/2" FRAME)
HAS A 4 7/16" LAYBACK


NEHALEM MARINE MFG.
OWNER: LEO KUNTZ
OFFICE: 503.322.0219
CELL: 503.801.4605
EMAIL: nehalemmarine@gmail.com

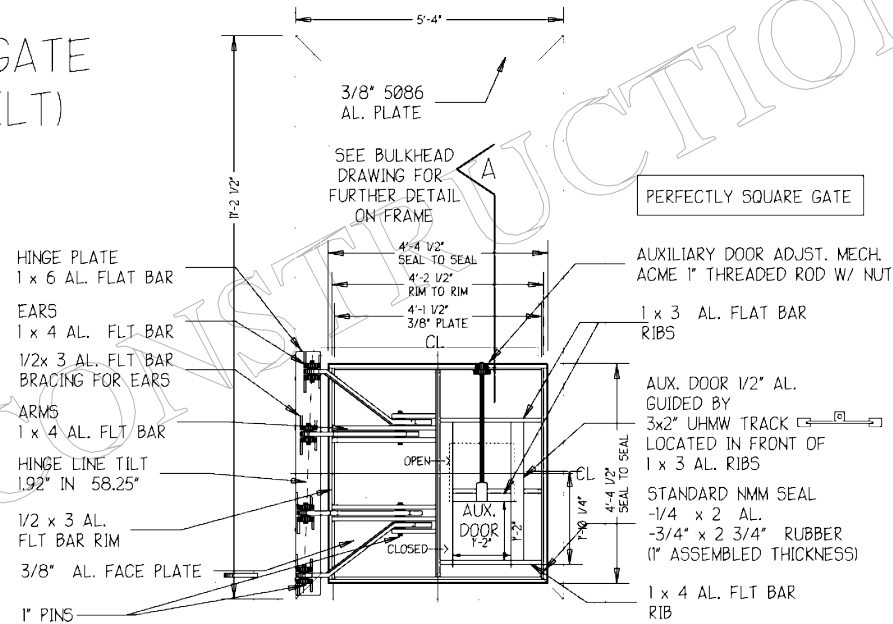

DESIGNED:
JK-
DR-FTED:
BD, CEP, CP
TECH. REVIEW:
JK-
D-TE:
11/12/2019

SUB S
C

1-19-0278
(Gary/Plaza & Humboldt Co.)
EXHIBIT 3 - 90% Plans
Page 19 of 20

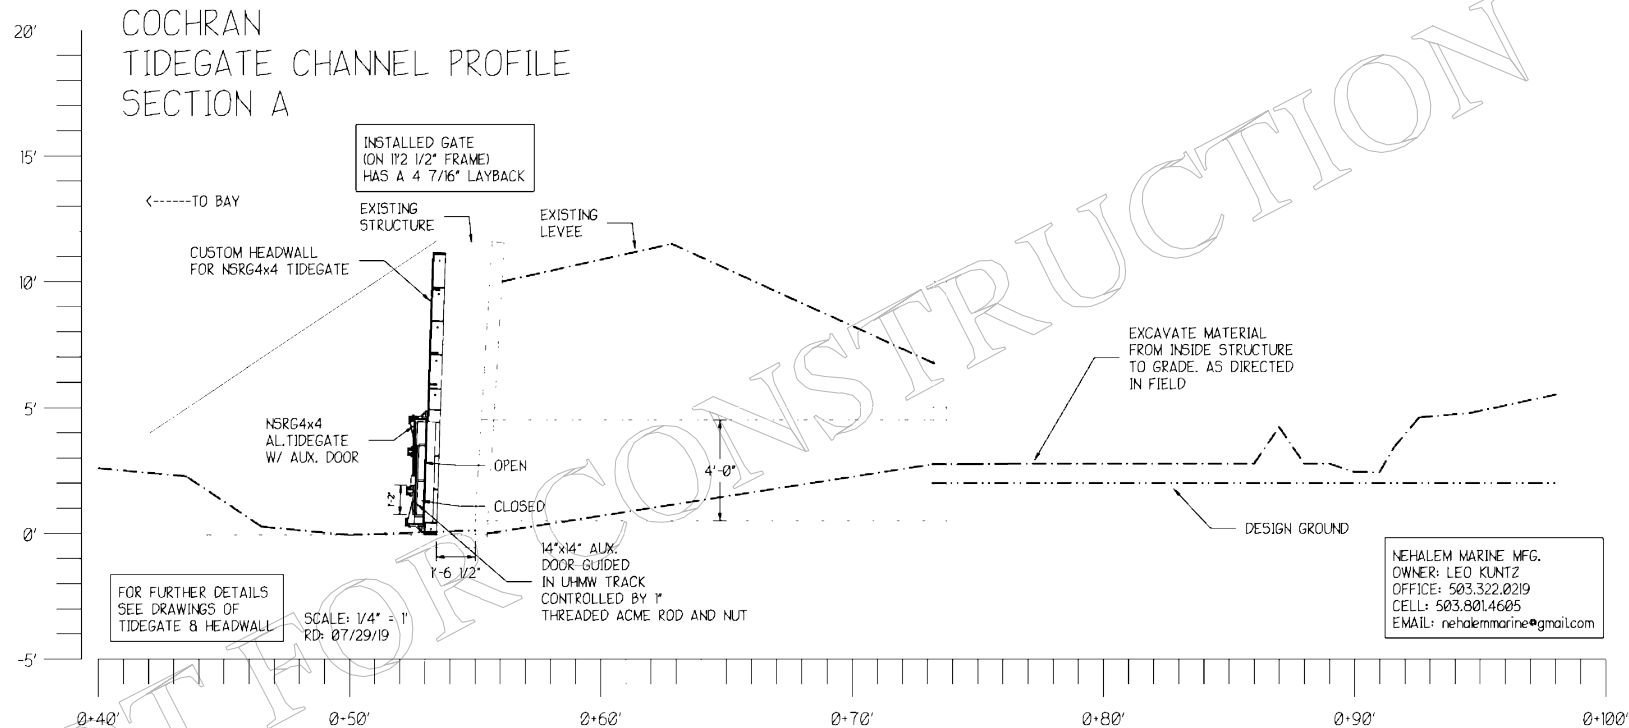


**Northern
Hydrology &
Engineering**

DESIGNED:
JK-
DR-FTE:
BD, CEP, CP
TECH. REVIEW:
JK-
D-TE:
11/12/2019

SUB SH
C

1-19-0278
(Gary/Plaza & Humboldt Co.)
EXHIBIT 3 - 90% Plans
Page 20 of 20

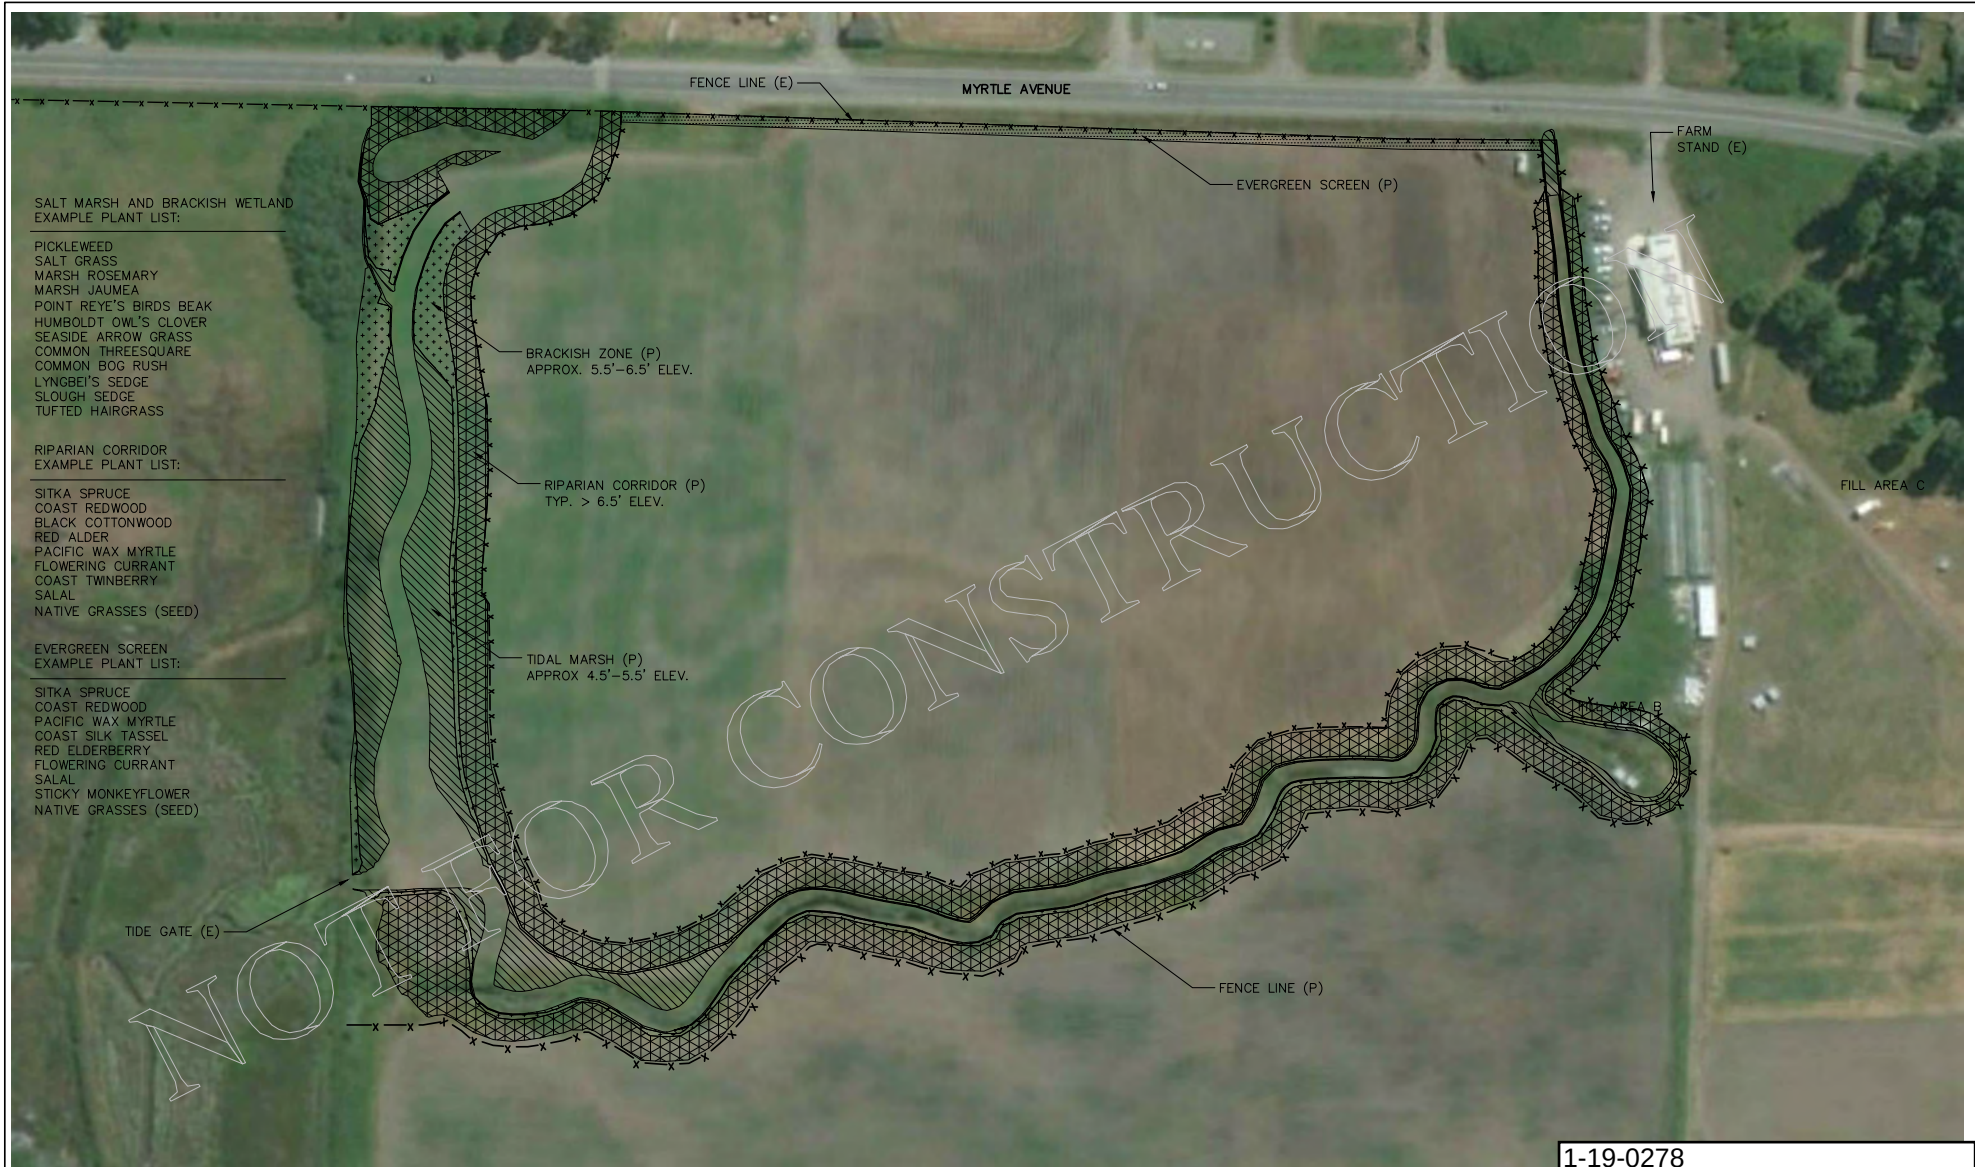

SALT MARSH AND BRACKISH WETLAND
EXAMPLE PLANT LIST:

PICKLEWEED
SALT GRASS
MARSH ROSEMARY
MARSH JAUMEA
POINT REYE'S BIRDS BEAK
HUMBOLDT OWL'S GLOVER
SEASIDE ARROW GRASS
COMMON THREESQUARE
COMMON BOG RUSH
LYNGBEL'S SEDGE
SLOUGH SEDGE
TUFTED HAIRGRASS

RIPARIAN CORRIDOR
EXAMPLE PLANT LIST:


SITKA SPRUCE
COAST REDWOOD
BLACK COTTONWOOD
RED ALDER
PACIFIC WAX MYRTLE
FLOWERING CURRANT
COAST TWINBERRY
SALAL
NATIVE GRASSES (SEED)

EVERGREEN SCREEN
EXAMPLE PLANT LIST:

SITKA SPRUCE
COAST REDWOOD
PACIFIC WAX MYRTLE
COAST SILK TASSEL
RED ELDERBERRY
FLOWERING CURRANT
SALAL
STICKY MONKEYFLOWER
NATIVE GRASSES (SEED)

-  TIDAL MARSH (APPROX. 1.13 AC)
-  BRACKISH ZONE (APPROX. 0.55 AC)
-  RIPARIAN (APPROX. 2.7 AC)
-  EVERGREEN SCREEN (APPROX. 0.20 AC)

— X — FENCE LINE

 

DESIGNED:	JKA & JRP
DRAFTED:	JRP
TECH. REVIEW:	JKA
DATE:	7/3/2018

1-19-0278
(Gary/Plaza & Humboldt Co.)
**EXHIBIT 4 - Preliminary
Revegetation Plan**
Page 1 of 1