

CALIFORNIA COASTAL COMMISSION

SOUTH CENTRAL COAST DISTRICT OFFICE
89 SOUTH CALIFORNIA STREET, SUITE 200
VENTURA, CA 93001-2801
VOICE (805) 585-1800
FAX (805) 641-1732



F15a

4-19-1158 (Santa Barbara County Flood Control)

JULY 10, 2020

EXHIBITS

EXHIBIT 12

EXHIBIT 23

EXHIBIT 34

EXHIBIT 47

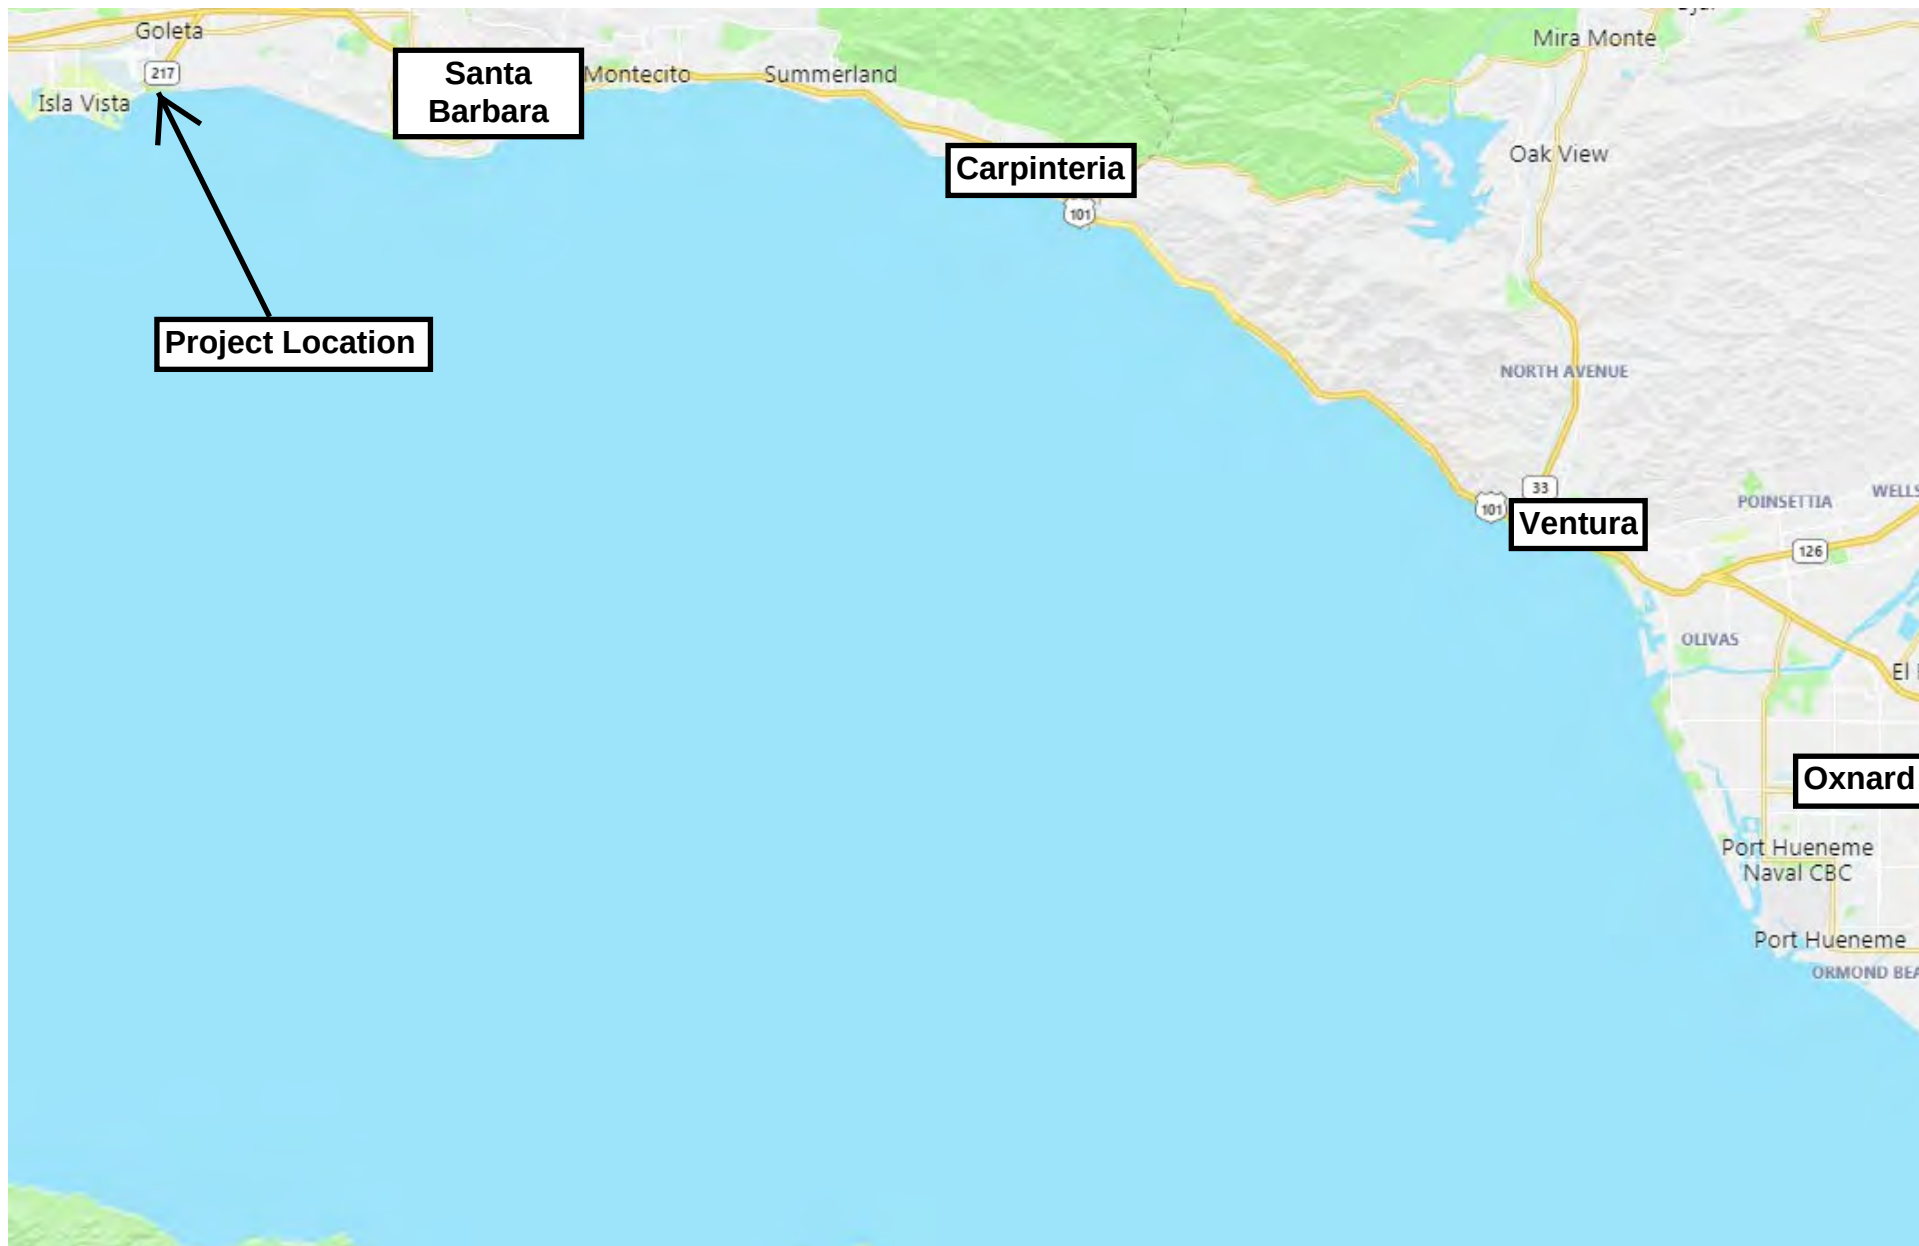
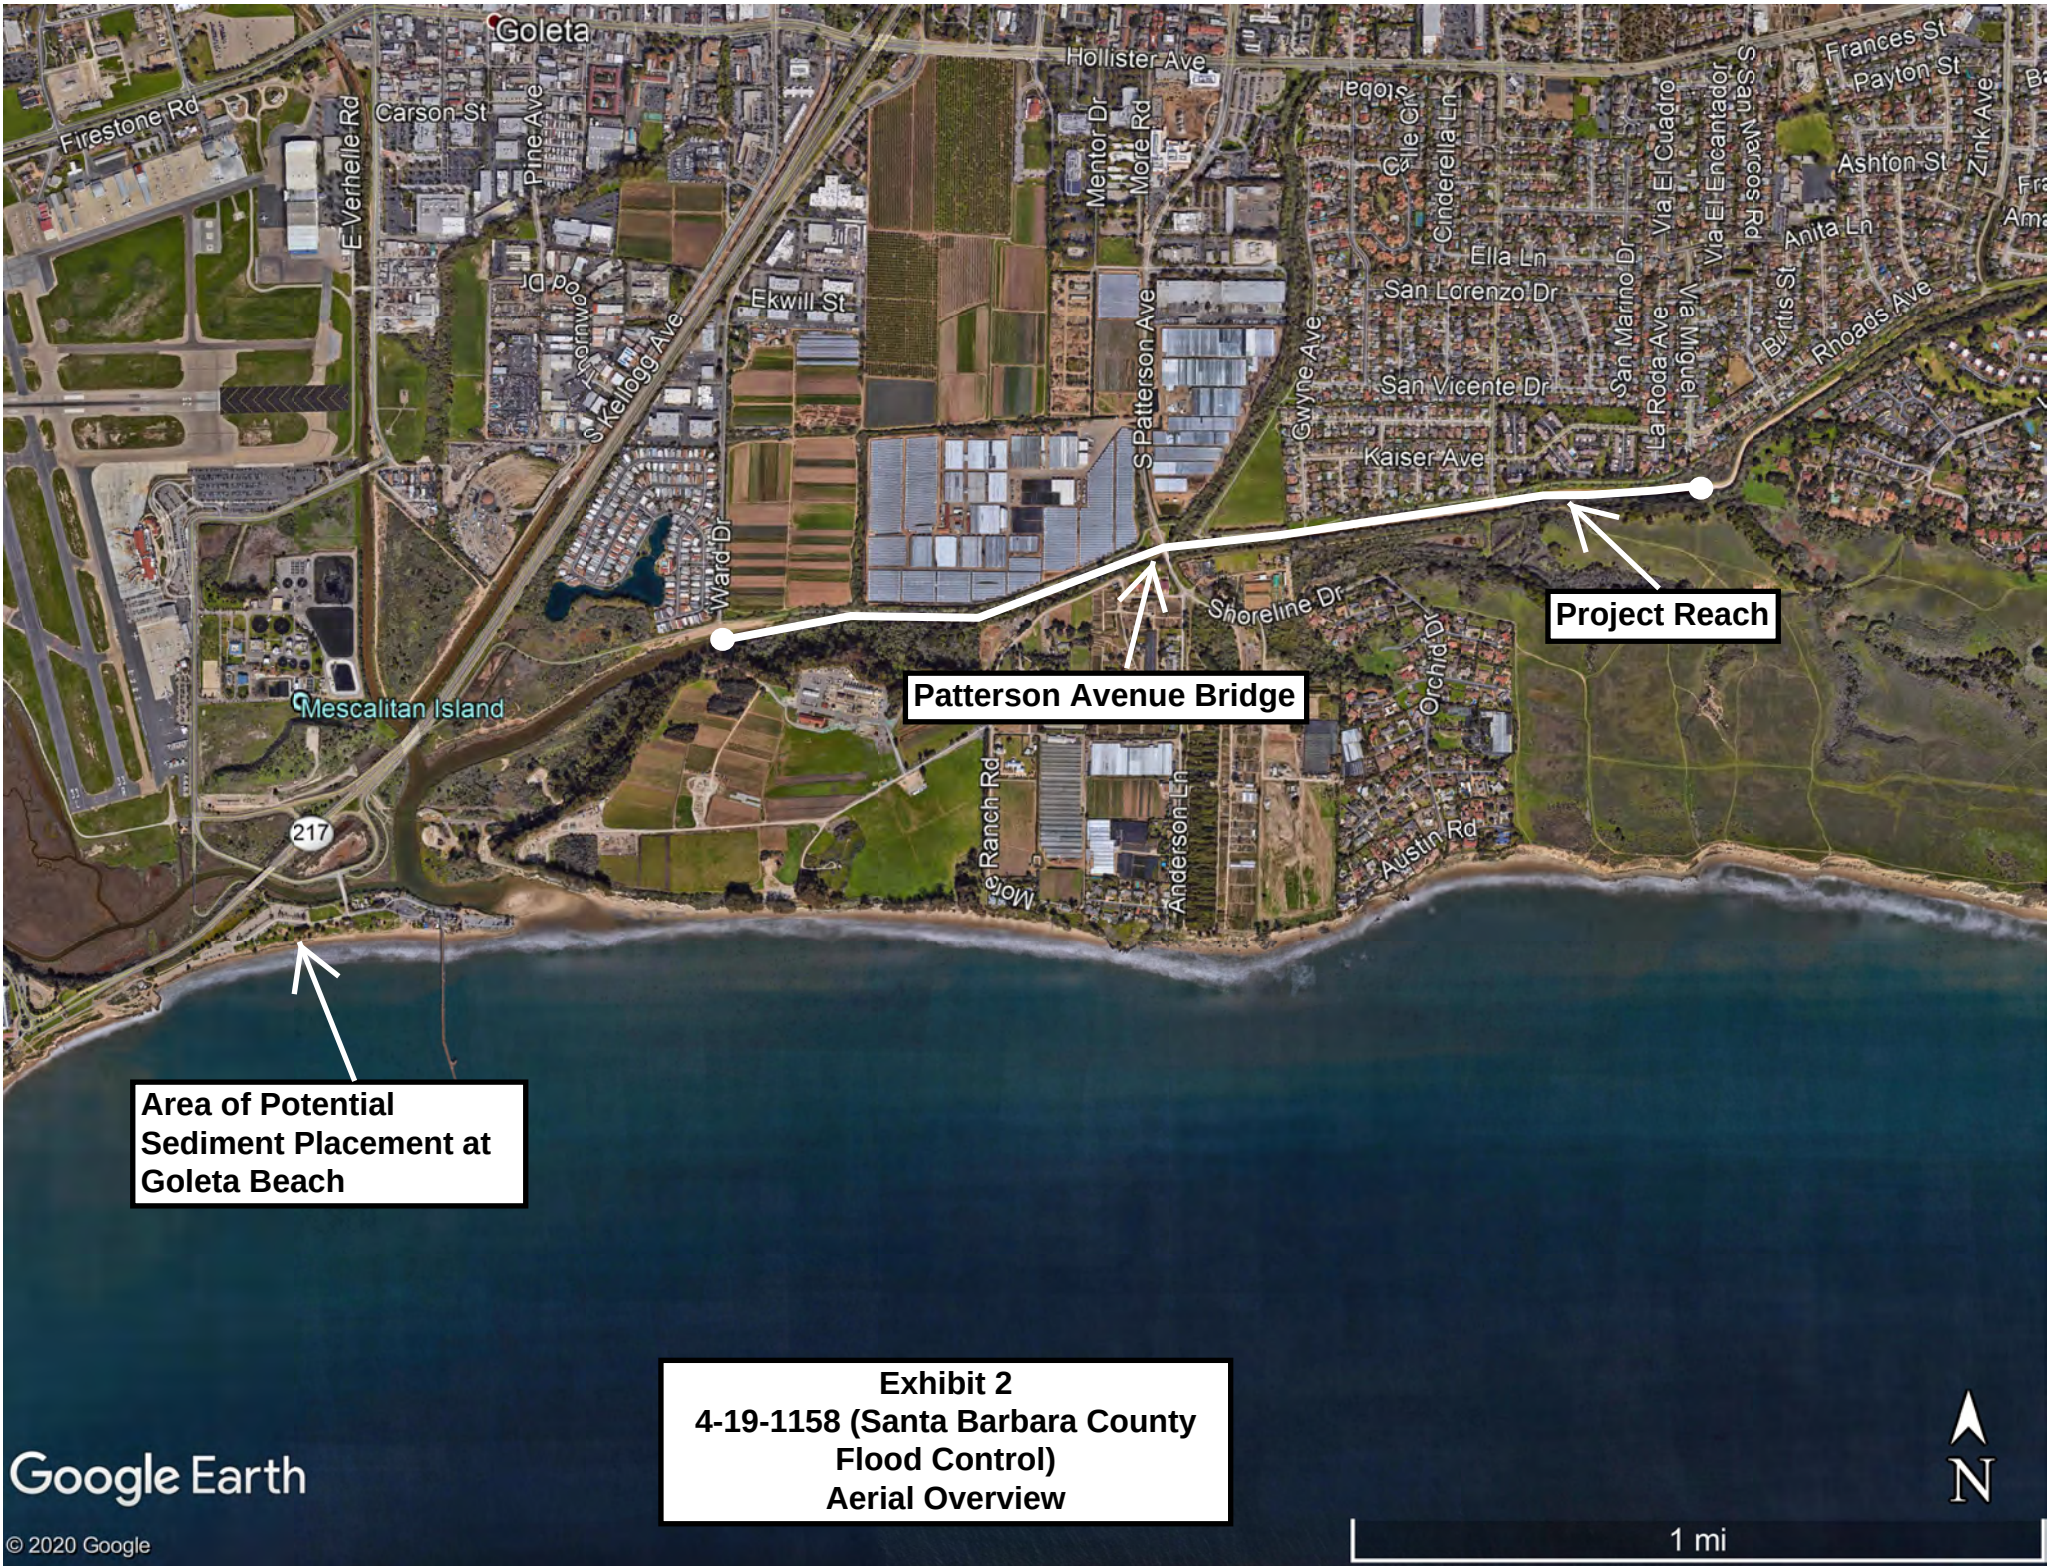


Exhibit 1
4-19-1158 (Santa Barbara County
Flood Control)
Vicinity Map



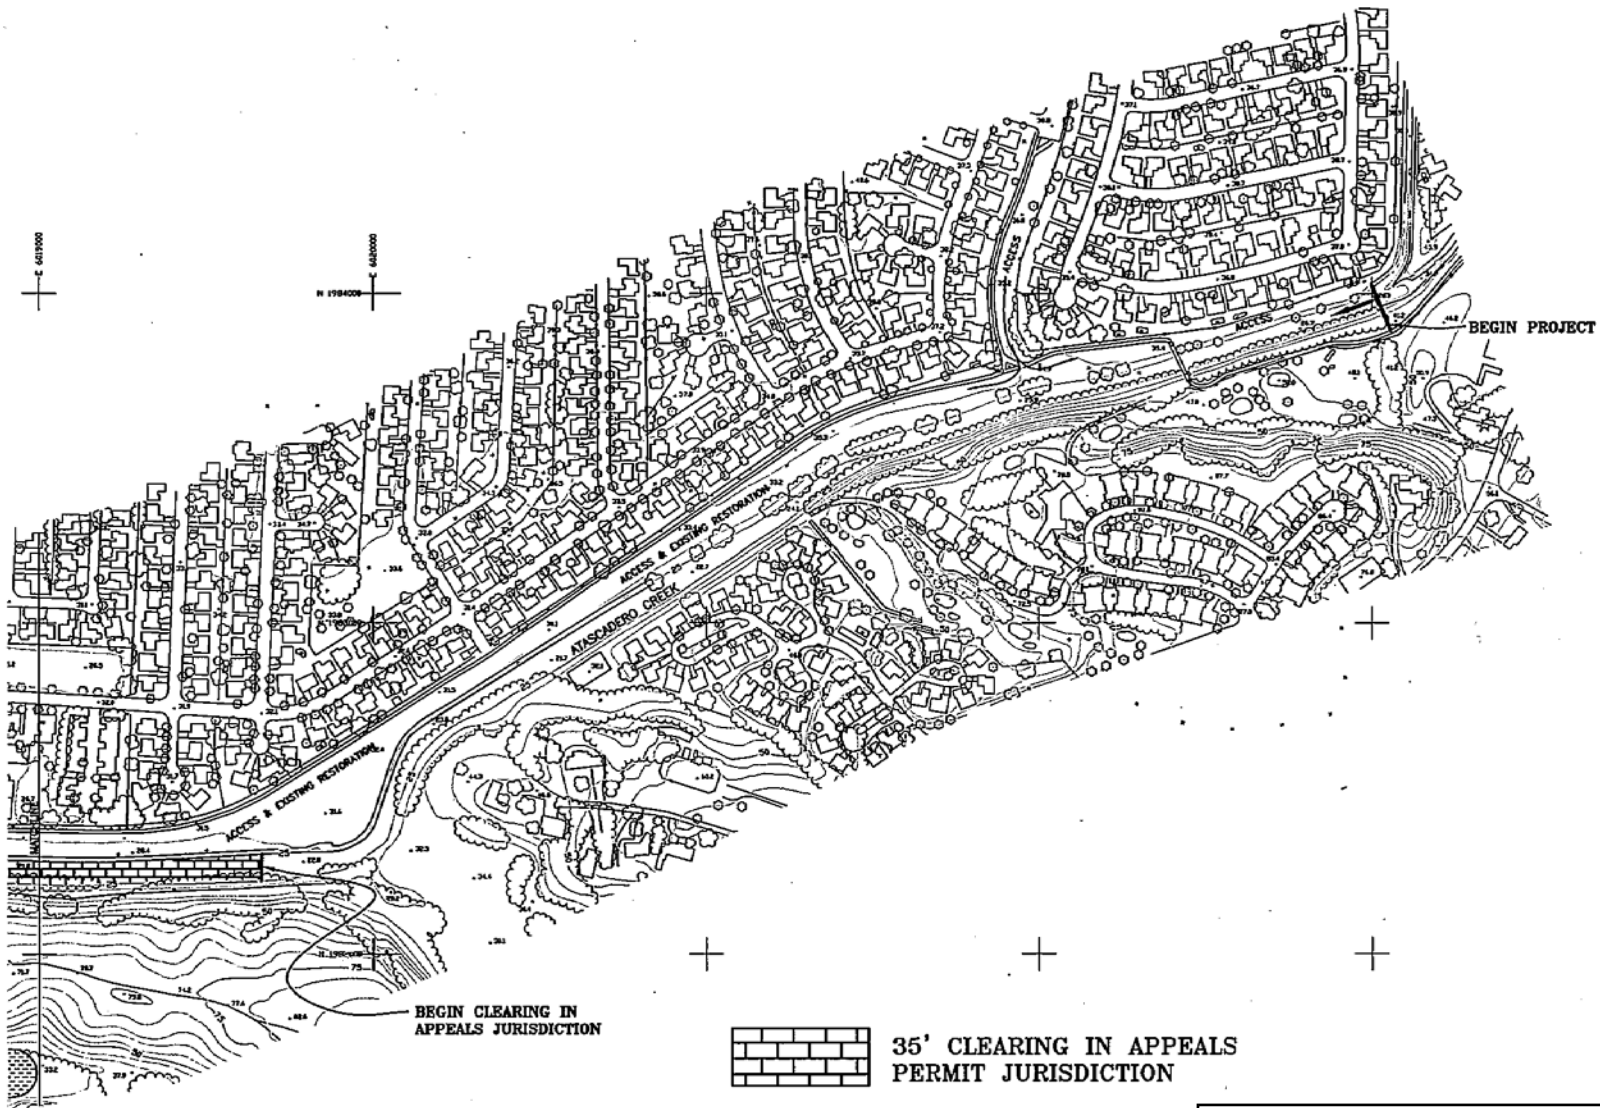


Exhibit 3
4-19-1158 (Santa Barbara County
Flood Control)
Project Plans

AND ITS
 25% TO OR
 WITD IN
 PLDMENTATION

DESIGNED BY:	
FLOOD CONTROL DESIGN ENGINEER	DATE

SANTA BARBARA COUNTY
 FLOOD CONTROL
 AND
 WATER CONSERVATION DISTRICT
 130 E. VICTORIA ST., SUITE 200
 SANTA BARBARA, CA 93101
 (805) 568-3440




ATASCADERO
 CREEK
 SANTA BARBARA COUNTY, CALIFORNIA

LOWER ATASCADERO
 CREEK PROJECT

DESIGNED BY:	KT
DRAWN BY:	JT
CHECKED BY:	JF

Patterson Ave.
Bridge

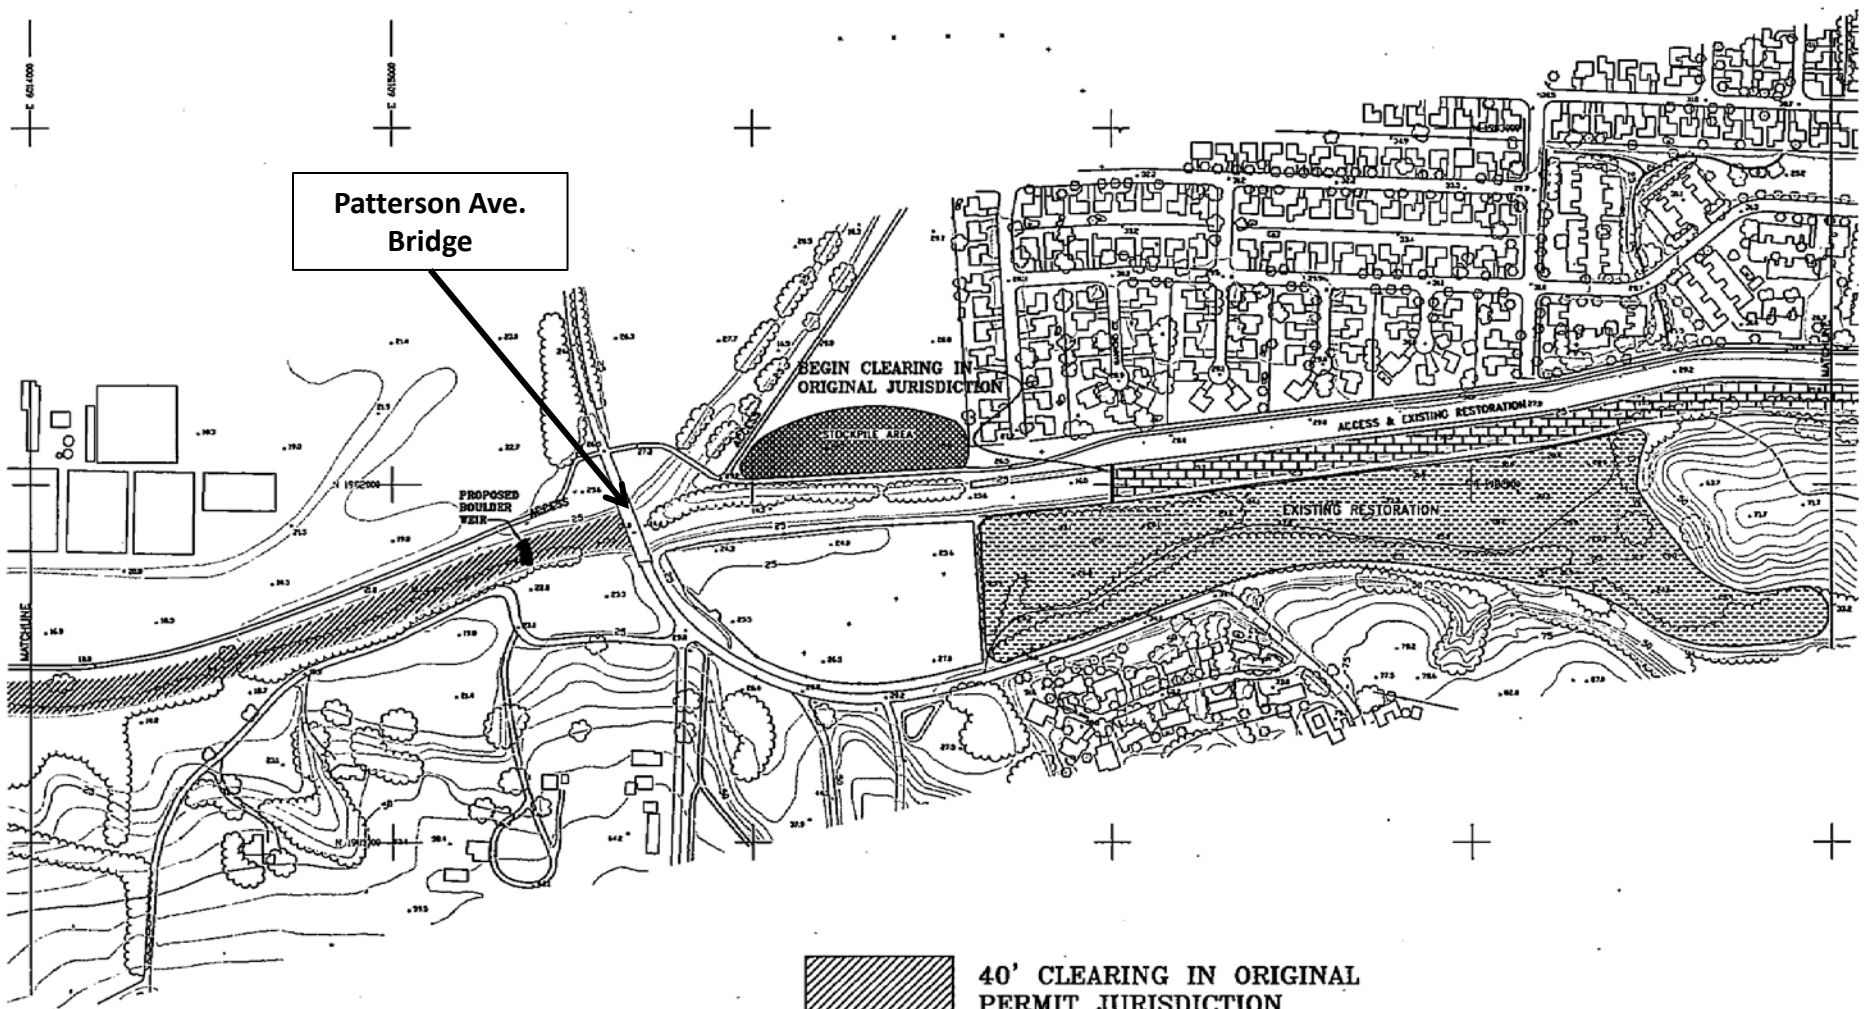

40' CLEARING IN ORIGINAL
PERMIT JURISDICTION



35' CLEARING IN ORIGINAL
PERMIT JURISDICTION



35' CLEARING IN APPEALS
PERMIT JURISDICTION

4 DISTRICT AND ITS
NEED CHANGES TO OR
1 BE PRESENTED IN
PRIOR TO IMPLEMENTATION

DESIGNED BY:	
FLOOD CONTROL DESIGN ENGINEER	DATE:


SANTA BARBARA COUNTY
FLOOD CONTROL
AND
WATER CONSERVATION DISTRICT
130 E. VICTORIA ST., SUITE 200
SANTA BARBARA, CA 93101
(805) 568-3440



ATASCADERO
CREEK
SANTA BARBARA COUNTY, CALIFORNIA

LOWER ATASCADERO
CREEK PROJECT

DESIGNED BY:	KT
DRAWN BY:	JT
CHECKED BY:	JF

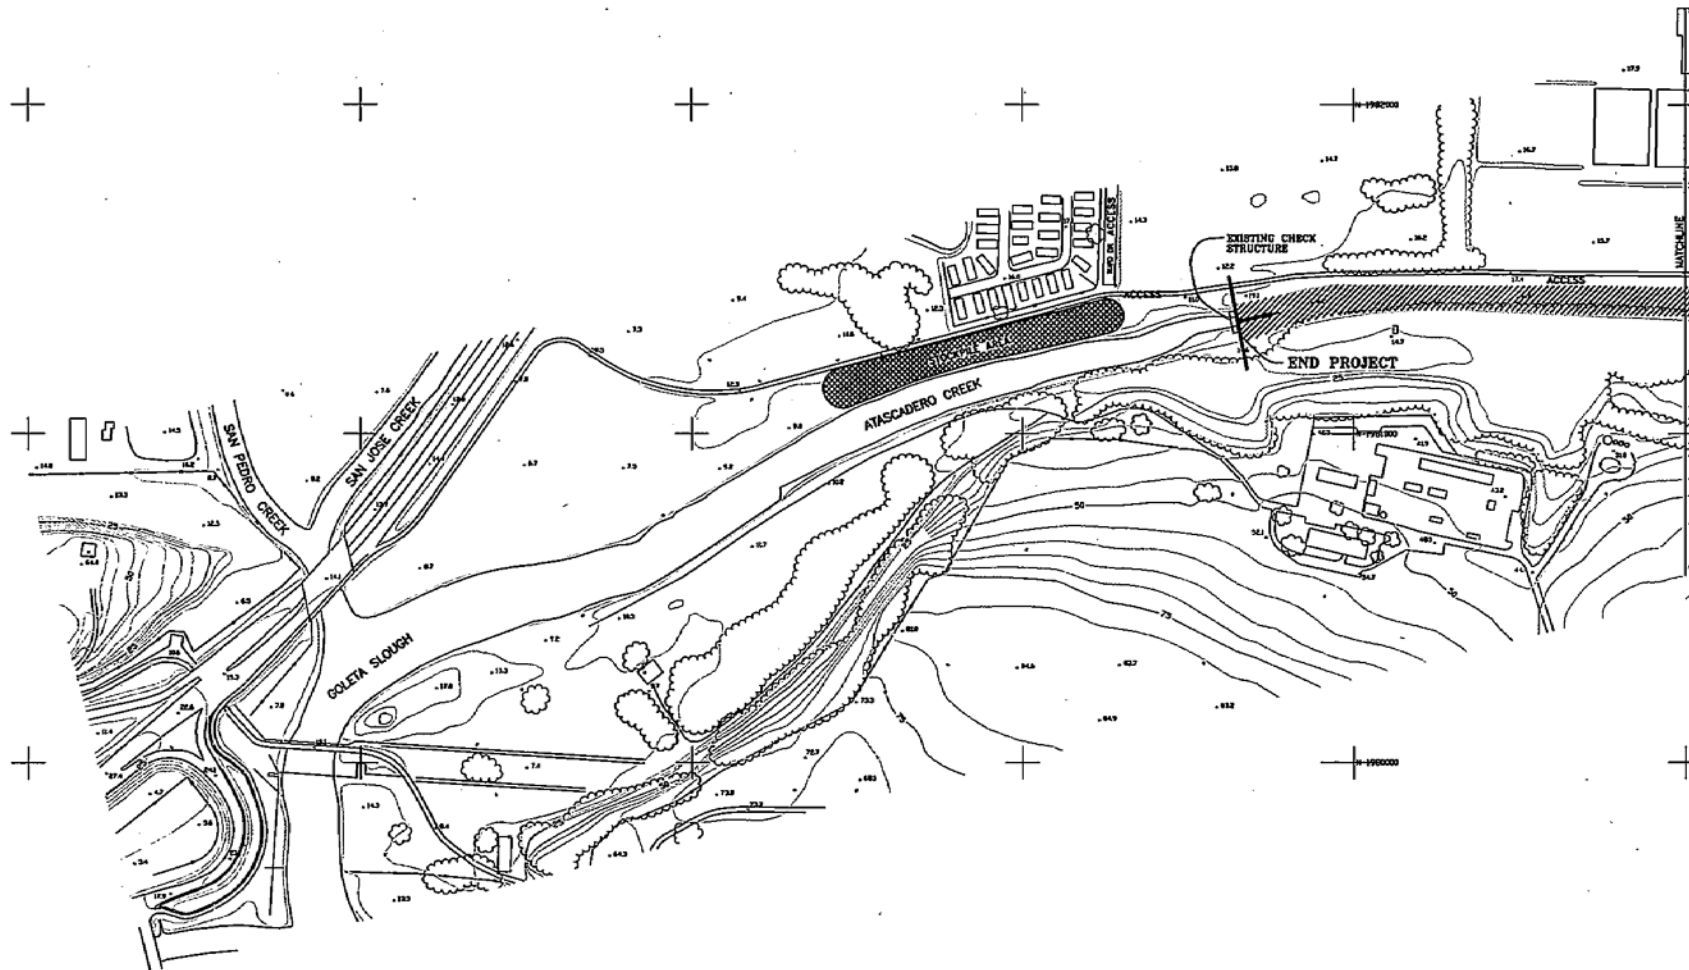

40' CLEARING IN ORIGINAL
PERMIT JURISDICTION

ET AND ITS
SAGES TO OR
ERMENT IN
D IMPLEMENTATION


DESIGNED BY:		SANTA BARBARA COUNTY FLOOD CONTROL AND WATER CONSERVATION DISTRICT 130 E. VICTORIA ST., SUITE 200 SANTA BARBARA, CA 93101 (805) 568-3440		ATASCADERO CREEK SANTA BARBARA COUNTY, CALIFORNIA	LOWER ATASCADERO CREEK PROJECT	DESIGNED BY:
FLOOD CONTROL DESIGN ENGINEER DATE						KT
						DRAWN BY:
						JT
			CHECKED BY:			JF

LEGEND

- 85-86 EXISTING CONTOURS
- EXISTING FLOW LINE
- DESIGN ALIGNMENT
- (N) LOW-FLOW THALWEG
- LIMITS OF GRADING
- LIMITS OF BOULDER PLACEMENT
- (E) FENCE
- (E) EDGE OF PAVEMENT
- (E) OVERHEAD LINE
- (E) SEWER LINE (LOCATION APPROX.)
- (N) BAFFLE
- (E) CONCRETE
- (E) GROUTED RSP
- (N) ENGINEERED STREAMBED MATERIAL
- (N) ROCK SLOPE PROTECTION
- (N) GROUTED RSP
- (N) CONCRETE FEATURE
- 24"W
- (E) TREE
- (E) POWER POLE
- (E) GUY ANCHOR
- (E) SIGN
- (E) BOLLARD
- (E) SANITARY SEWER MANHOLE
- (E) BOULDER
- (N) BOULDER
- (N) SALVAGED WILLOW LOCATION

NOTES:

- CONTRACTOR SHALL COORDINATE WITH ENGINEER TO IDENTIFY LOCATIONS OF BASKING ROCKS PRIOR TO INSTALLATION
- MINIMIZE IMPACTS TO TREE ROOTS BY CAREFUL EXCAVATION. PLACE ROCK MATERIALS AT THE DIRECTION OF THE ENGINEER.
- FOLLOWING VERIFICATION OF SEWER LINE, CONTRACTOR SHALL COORDINATE REPAIR PLAN WITH GOLETA SANITATION DISTRICT AND THE ENGINEER. REPAIR PLAN SHALL CONSIST OF IN-PLACE PROTECTION MEASURES, REPLACEMENT, OR AN ALTERNATIVE PROVIDED BY THE GOLETA SANITATION DISTRICT.

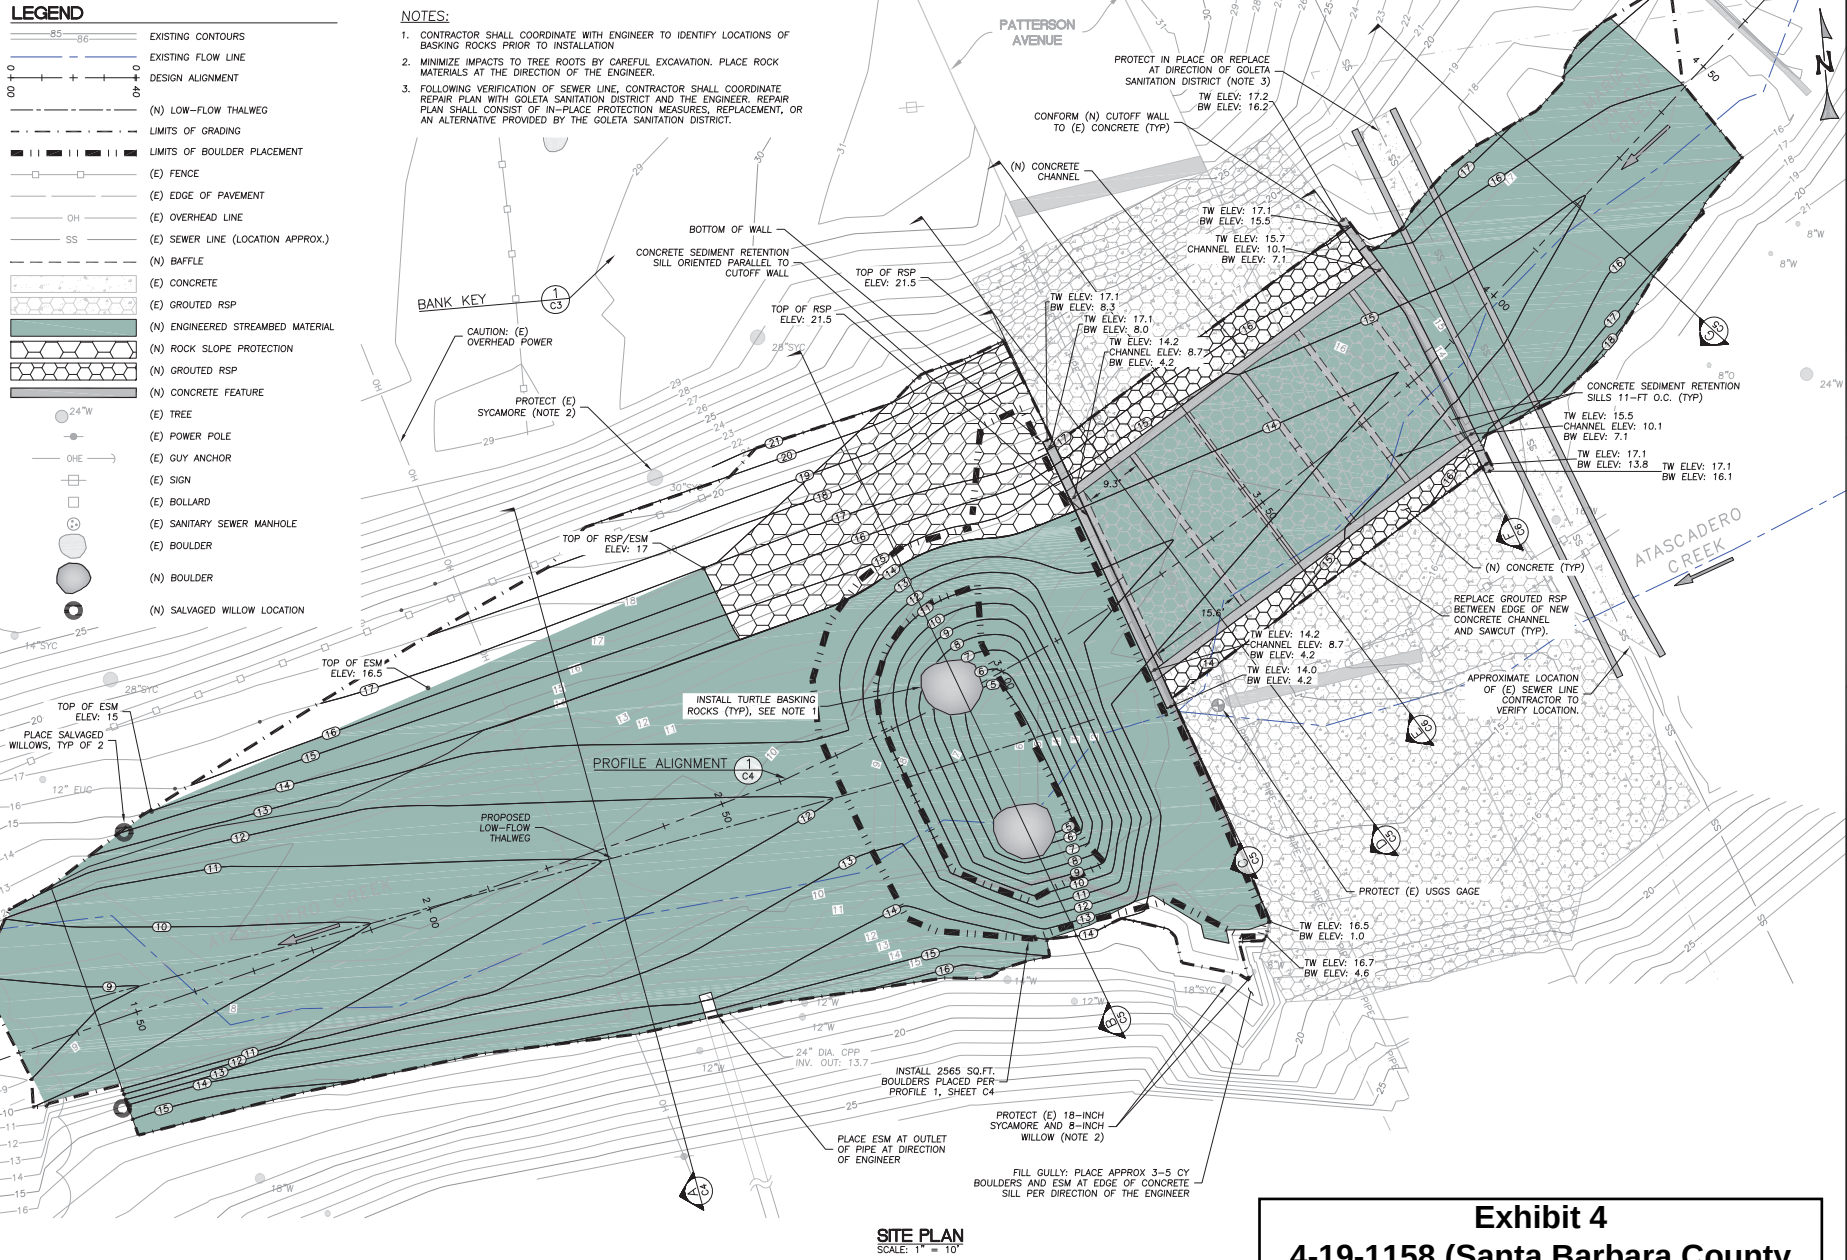

SITE PLAN
SCALE: 1" = 10'

WATERWAYS
CONSULTING INC.

500A SWIFT ST.
SANTA BARBARA, CA 93106
PH: (833) 242-9291 / FAX: (805) 915-6847
WWW.WATERWAYS.COM

DRAFT

NOT FOR CONSTRUCTION

PREPARED AT THE REQUEST OF:
**SOUTH COAST HABITAT
RESTORATION**

SITE PLAN

**MARIA YGNACIO AND
ATASCADERO CREEK FISH
PASSAGE IMPROVEMENT
PATTERSON AVE BRIDGE
100% ADMIN DRAFT**

DESIGNED BY: B.T.
DRAWN BY: D.H.
CHECKED BY: M.W.
DATE: 12/31/2019
JOB NO.: 13-020

BAR IS ONE INCH ON
ORIGINAL DRAWING.
ADJUST SCALES FOR
REDUCED PLOTS

C3

3
OF
15

Exhibit 4
**4-19-1158 (Santa Barbara County
Flood Control)**
**Conceptual Plans for Southwestern
Pont Turtle Enhancement and Fish
Passage Improvements**