

**CALIFORNIA COASTAL COMMISSION**

South Coast District Office  
301 E Ocean Blvd., Suite 300  
Long Beach, CA 90802-4302  
(562) 590-5071



# Th5c

**5-22-0204 (Cook)**


**AUGUST 11, 2022**

## EXHIBITS


### Table of Contents

<b>EXHIBIT NO. 1 – LOCATION MAP .....</b>	<b>2</b>
<b>EXHIBIT NO. 2 – EXISTING SITE PLAN .....</b>	<b>3</b>
<b>EXHIBIT NO. 3 – PROPOSED SITE PLAN.....</b>	<b>4</b>
<b>EXHIBIT NO. 4 – OVERLAY SITE PLAN .....</b>	<b>5</b>


## Exhibit No. 1 – Location Map

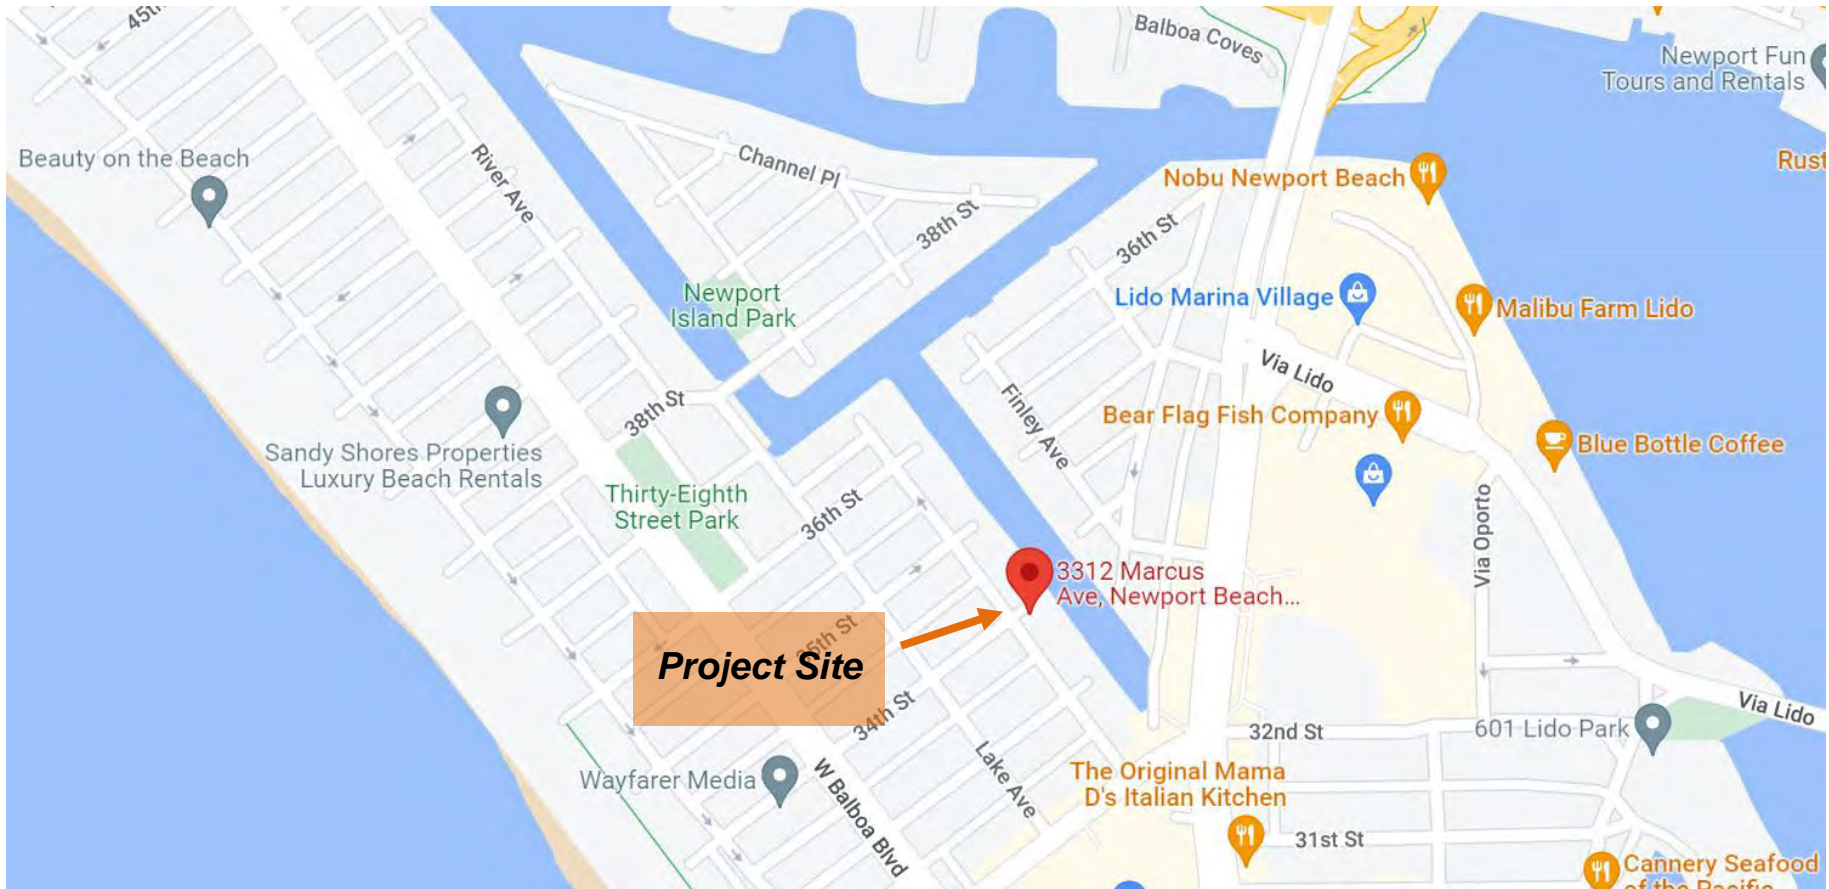


## Exhibit No. 2 – Existing Site Plan

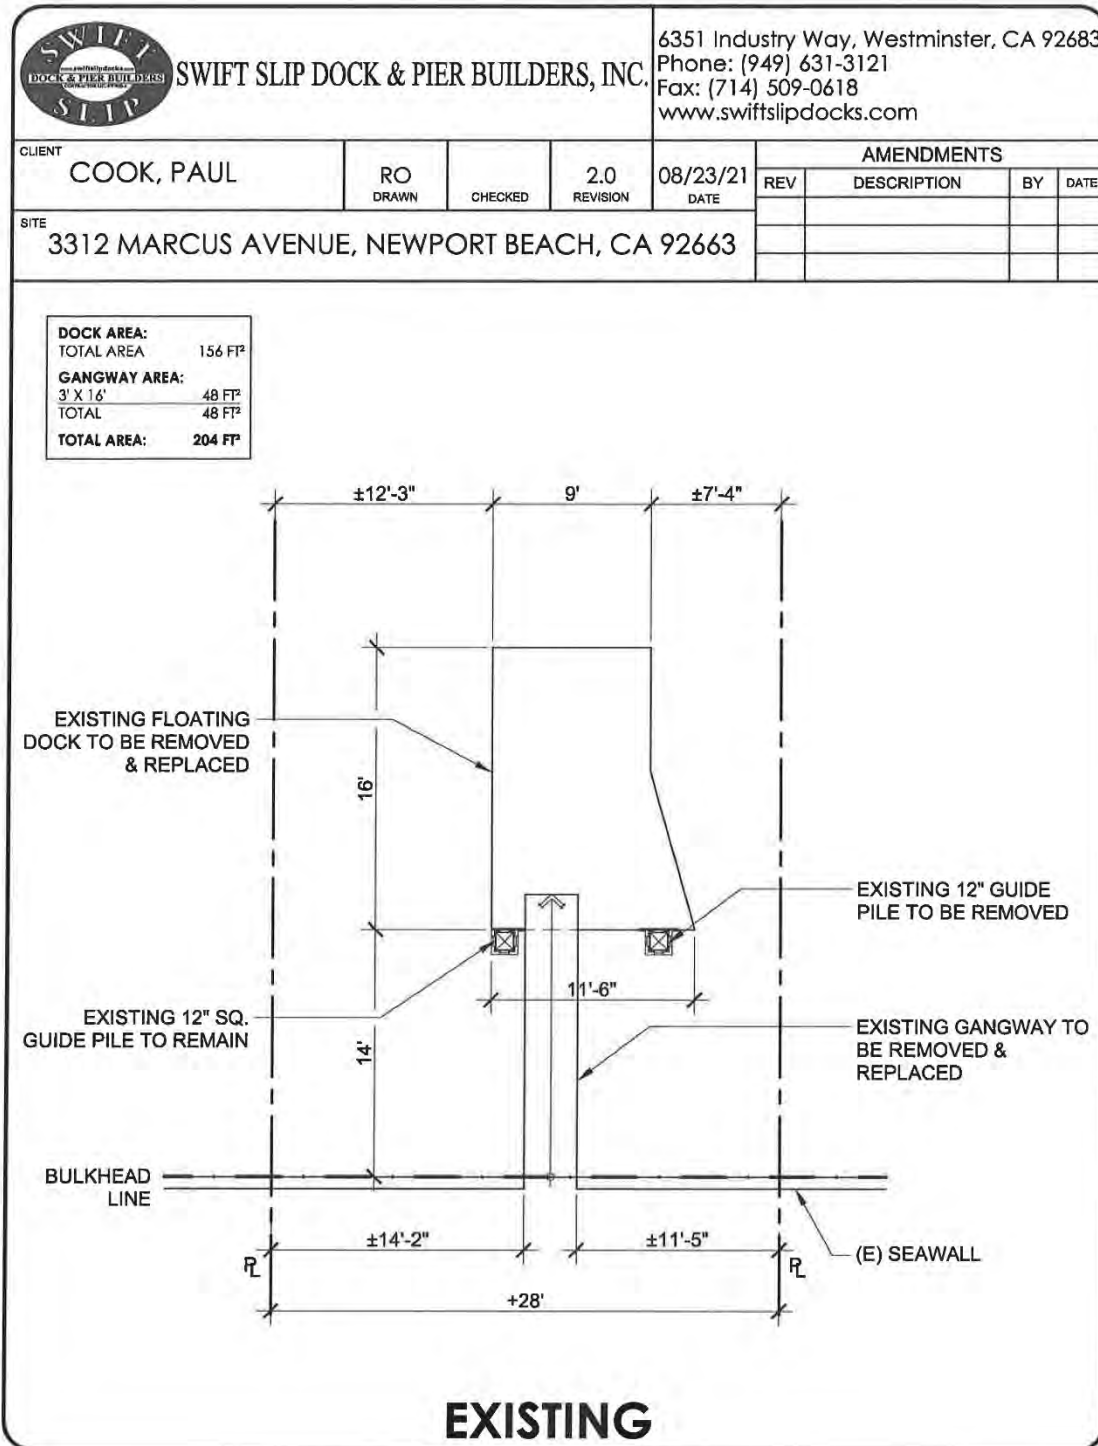

### Exhibit No. 3 – Proposed Site Plan

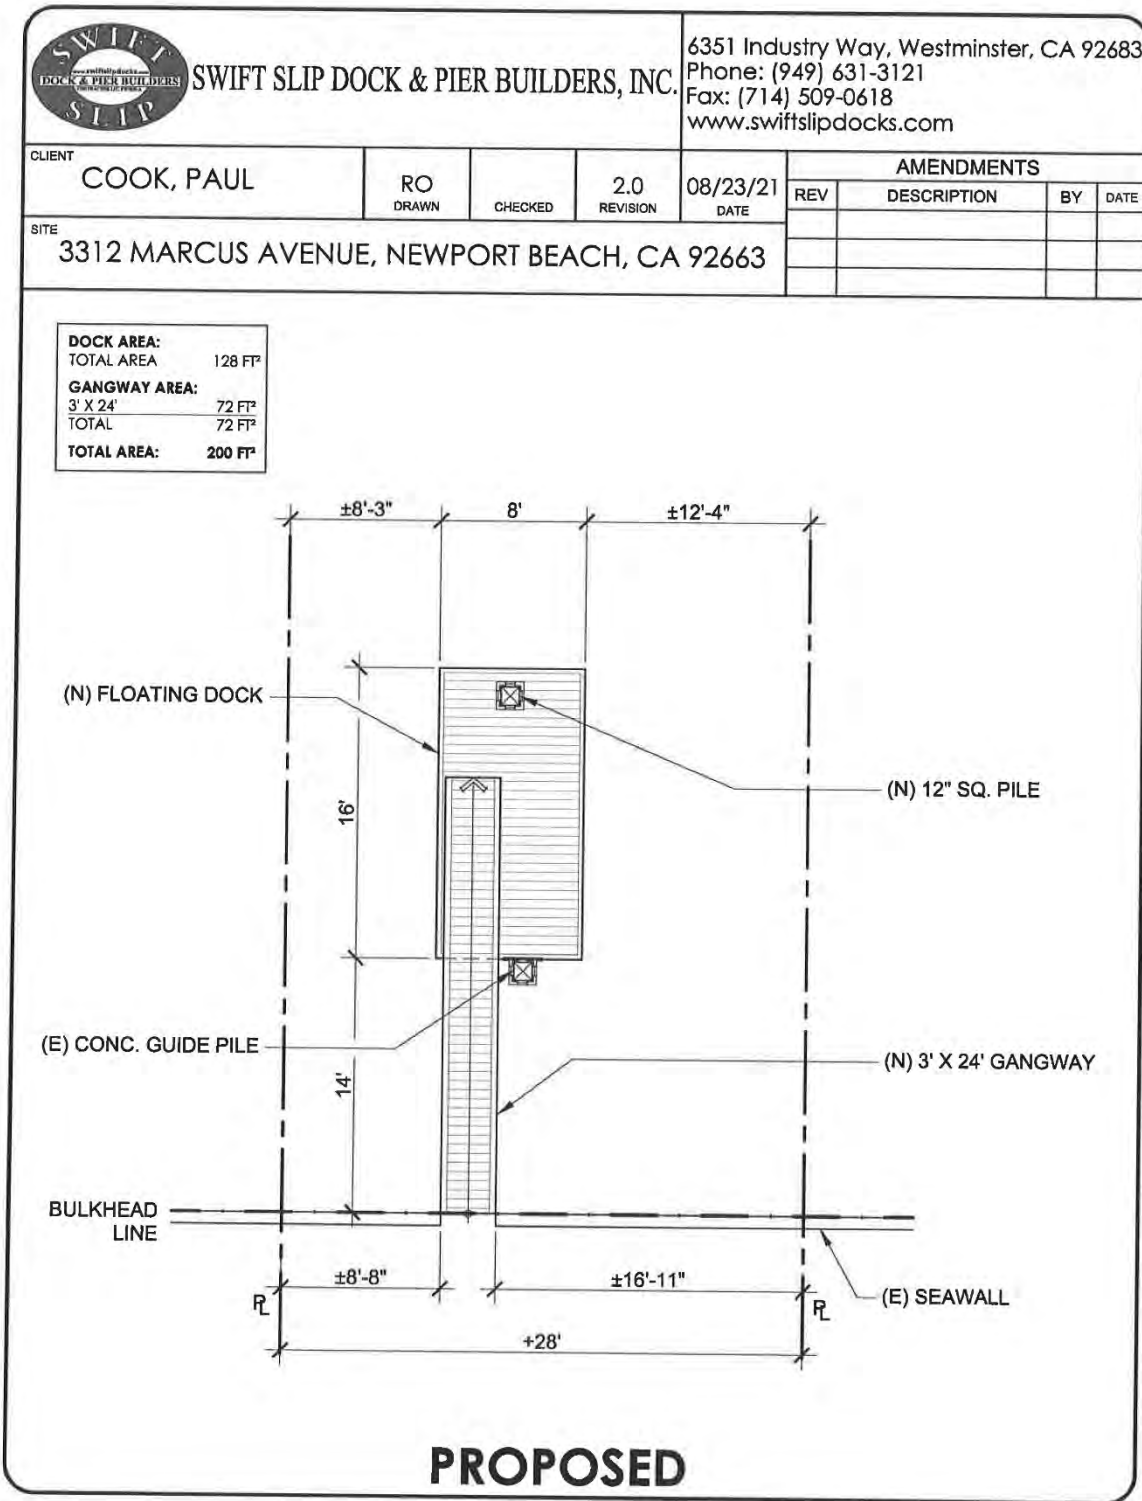

### Exhibit No. 4 – Overlay Site Plan

	<b>SWIFT SLIP DOCK &amp; PIER BUILDERS, INC.</b>			6351 Industry Way, Westminster, CA 92683 Phone: (949) 631-3121 Fax: (714) 509-0618 www.swiftslipdocks.com		
	CLIENT <b>COOK, PAUL</b>	RO DRAWN	CHECKED	2.0 REVISION	08/23/21 DATE	AMENDMENTS

SITE 3312 MARCUS AVENUE, NEWPORT BEACH, CA 92663	REV	DESCRIPTION	BY	DATE

