

CALIFORNIA COASTAL COMMISSION

South Coast District Office
301 E Ocean Blvd., Suite 300
Long Beach, CA 90802-4302
(562) 590-5071



Th6b

5-22-0003 (Page)

July 13, 2023

EXHIBITS

Table of Contents

EXHIBIT NO. 1 – LOCATION MAP2

EXHIBIT NO. 2 – SITE PLAN.....3

EXHIBIT NO. 3 – FLOOR PLANS.....4

EXHIBIT NO. 4 – SECTION PLANS AND ELEVATION PLANS.....5

EXHIBIT NO. 5 – DRAINAGE PLAN AND FOUNDATION PLAN.....7

Exhibit No. 1 – Location Map


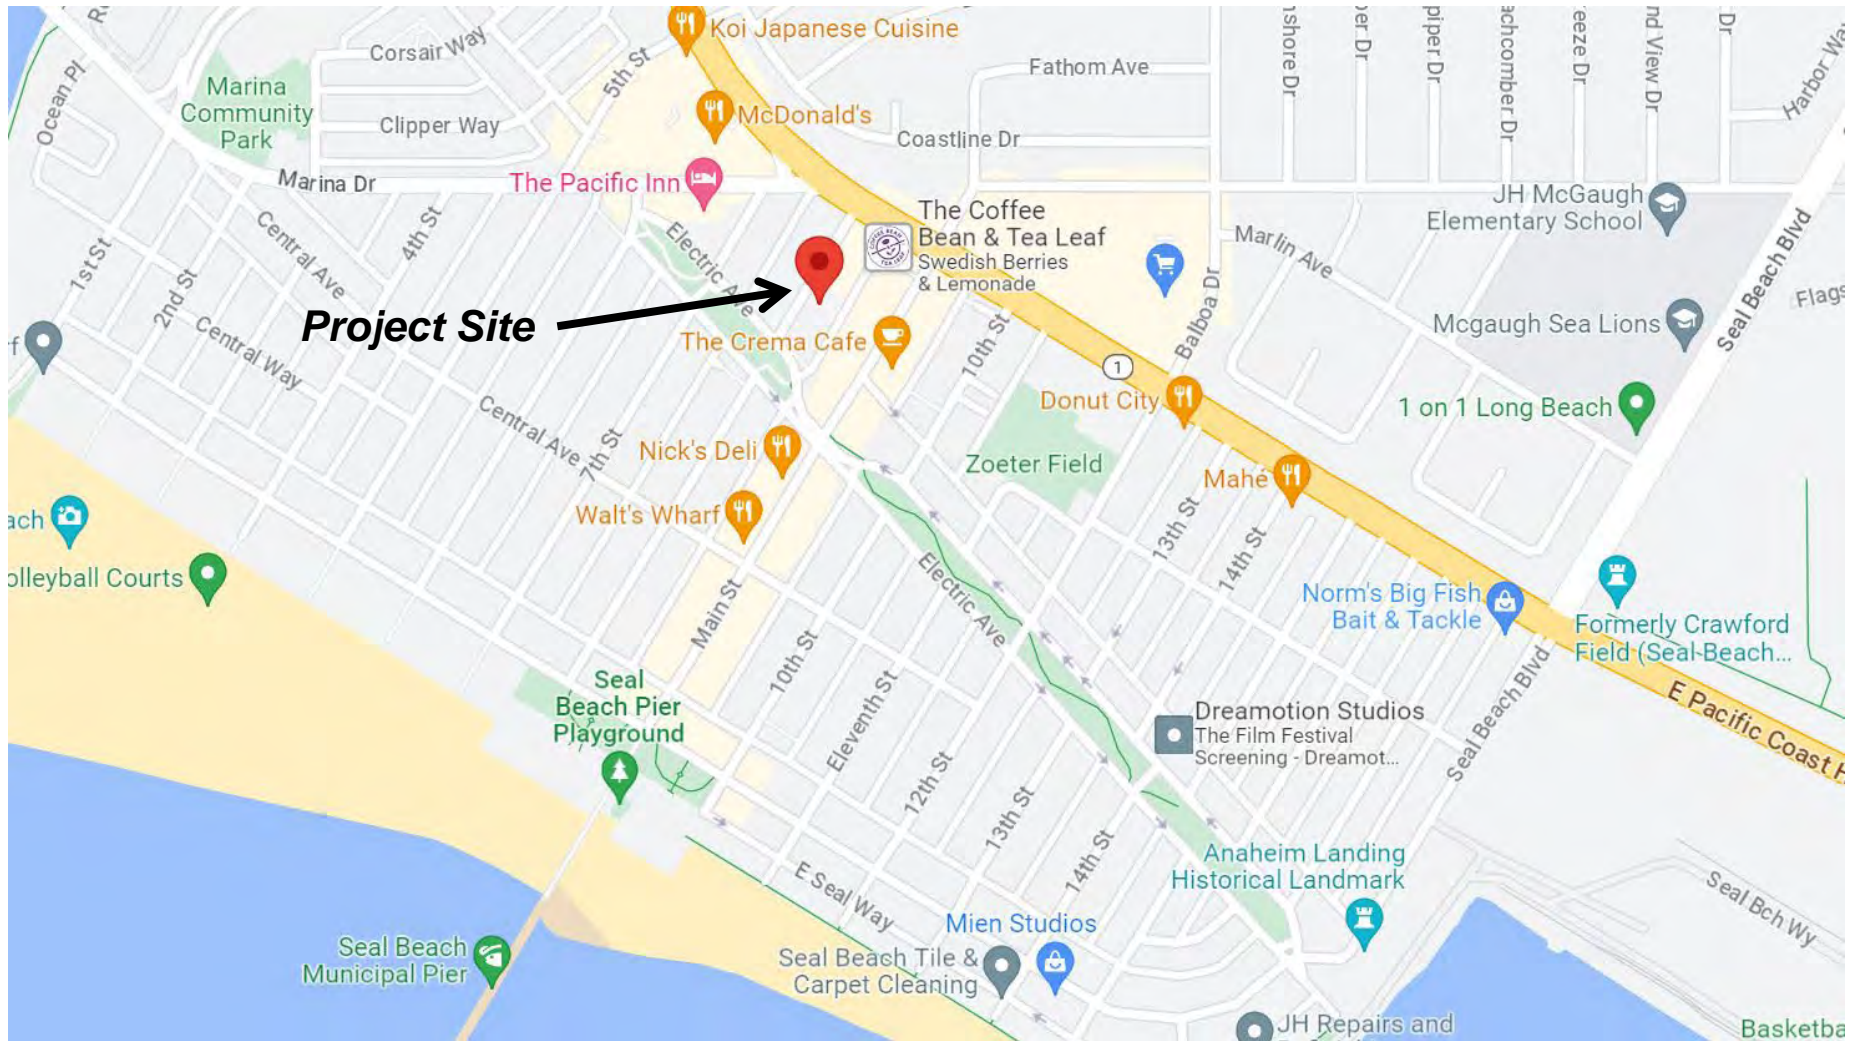


Exhibit No. 2 – Site Plan

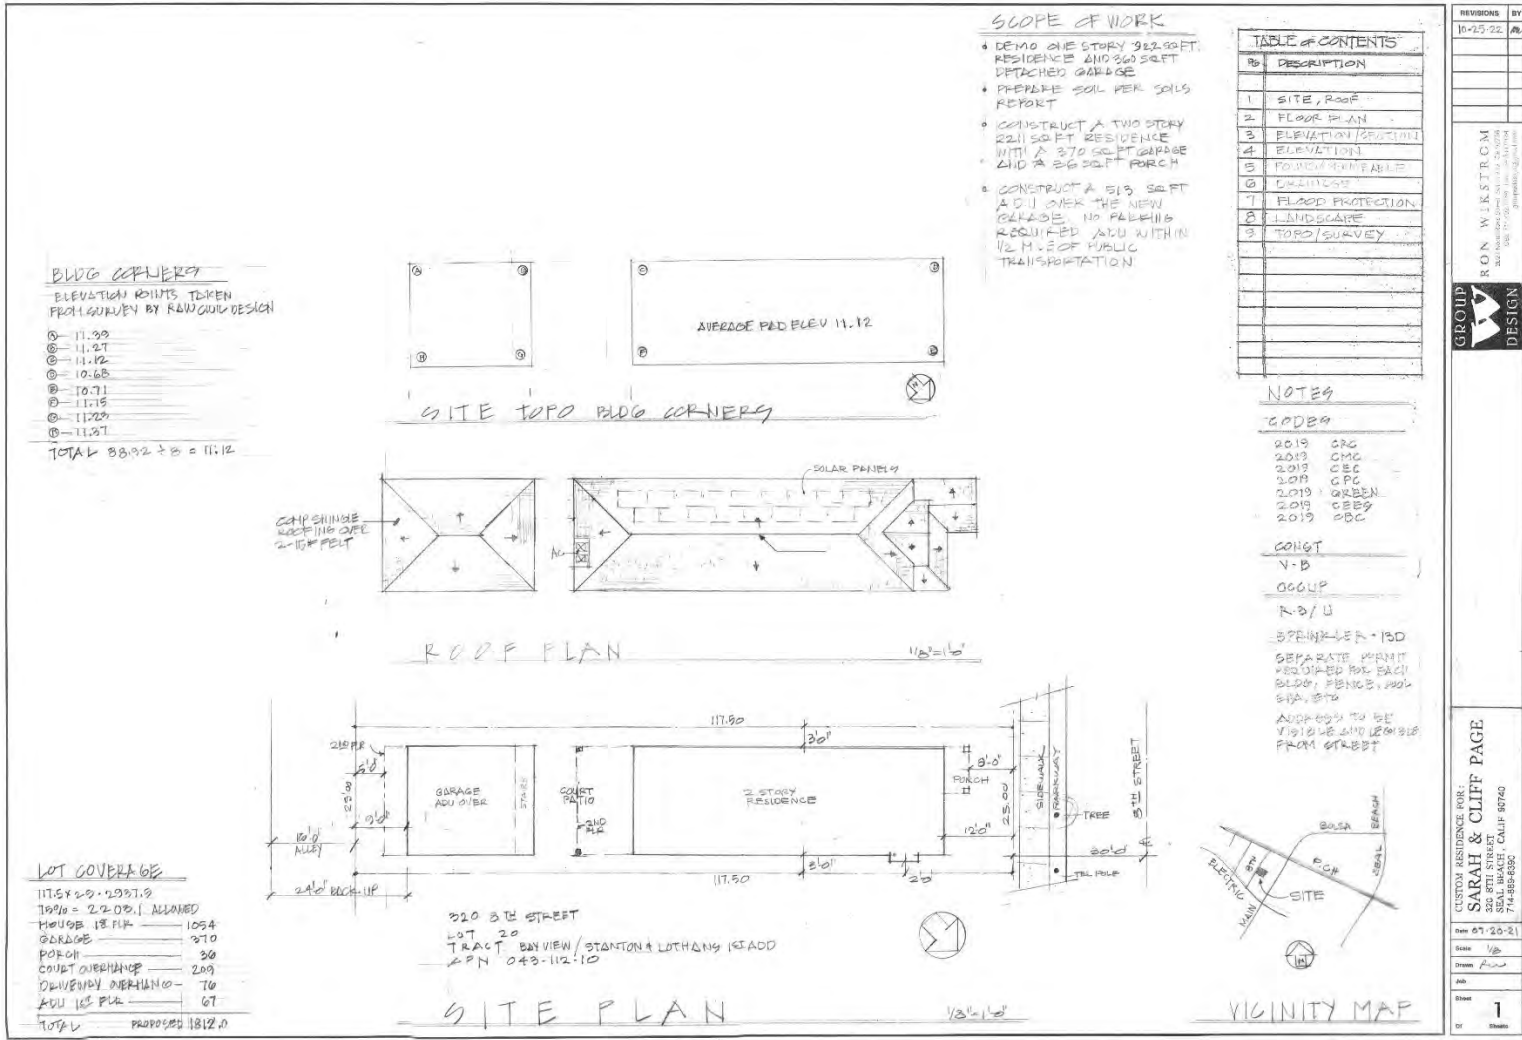

REVISIONS	BY
10-25-22	AW


GROUP DESIGN

RON WIKSTROM
2000 BAYVIEW/STANTON & LOTHANG ROAD
SUNNYVALE, CA 94089
TEL: 415-353-8888
WWW.GROUPDESIGN.COM

CUSTOM RESIDENCE FOR
SARAH & CLIFF PAGE
300 31st STREET
SUNNYVALE, CALIF 94089
714-888-8300

Rev 07-20-21
Scale 1/8"
Drawn AW
Job
Sheet
1

Exhibit No. 3 – Floor Plans

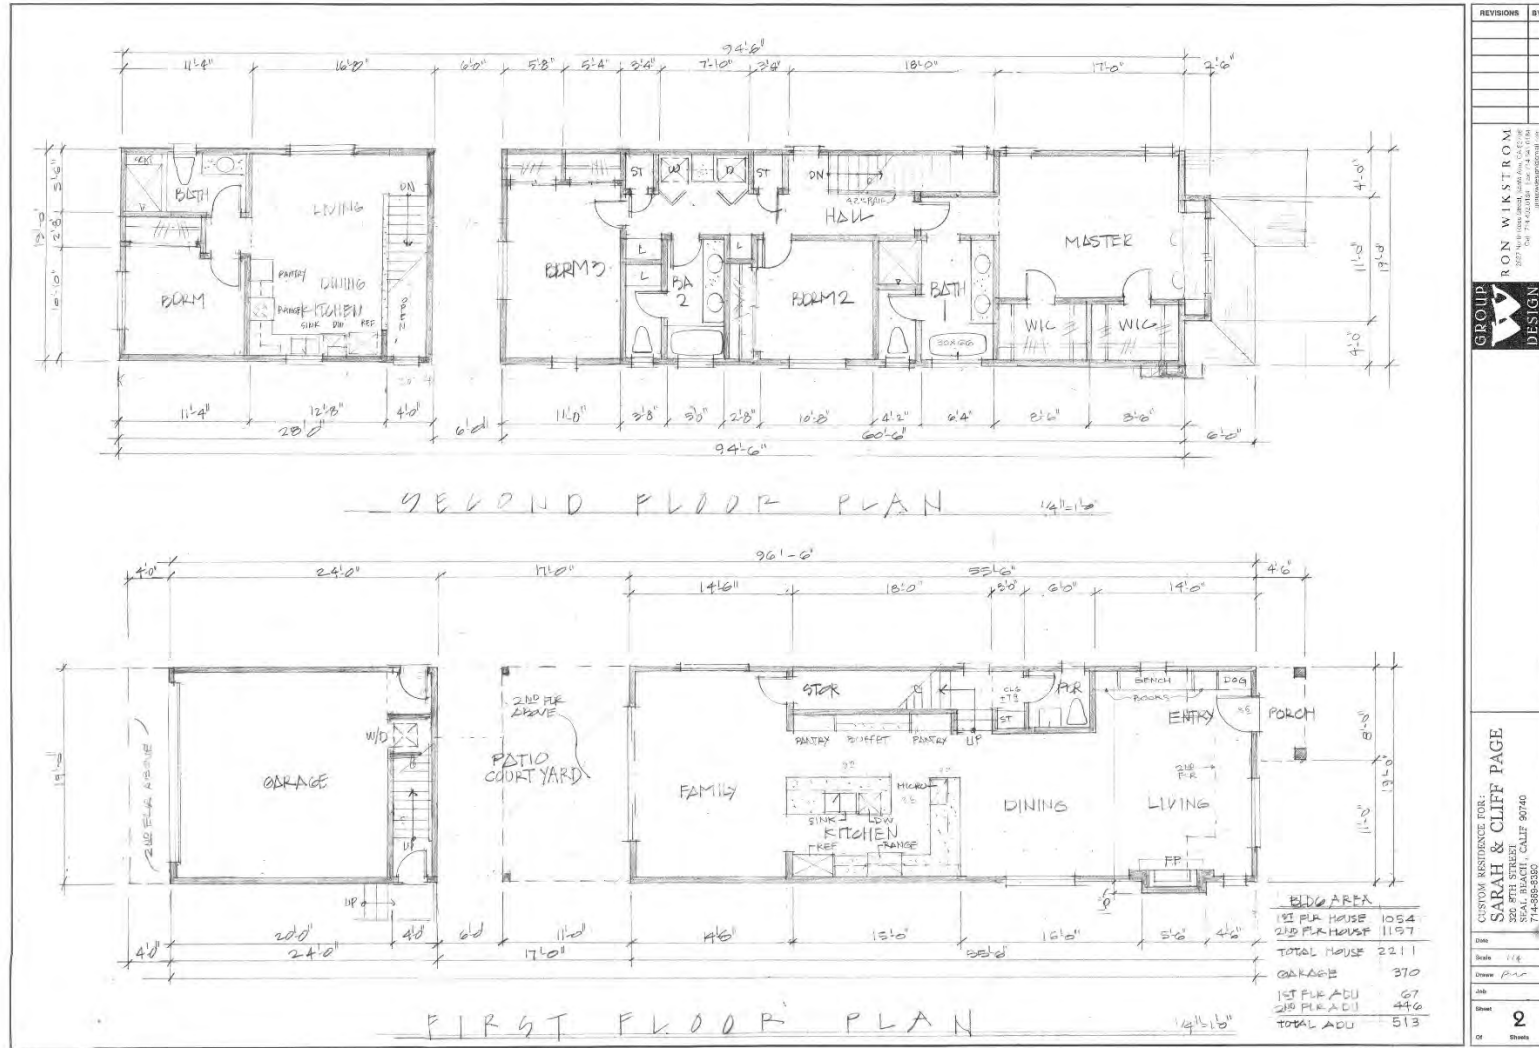

REVISIONS	BY

GROUP

RON WIKSTROM
2077 N. 10TH STREET, SUITE 200, CLIFTON HILLS, CA 94516
Tel: 925.782.9999 Fax: 925.782.9988

DESIGN

CUSTOM ASSISTANCE FOR:
SARAH & CLIFF PAGE
SARAH PAGE
3001 W. 10TH STREET
SUNNYVALE, CALIF 94089
714-989-9580

Date:

Scale: 1/8" = 1'-0"


Drawn: PWS

Job:

Sheet:

Q

Exhibit No. 4 – Section Plans and Elevation Plans

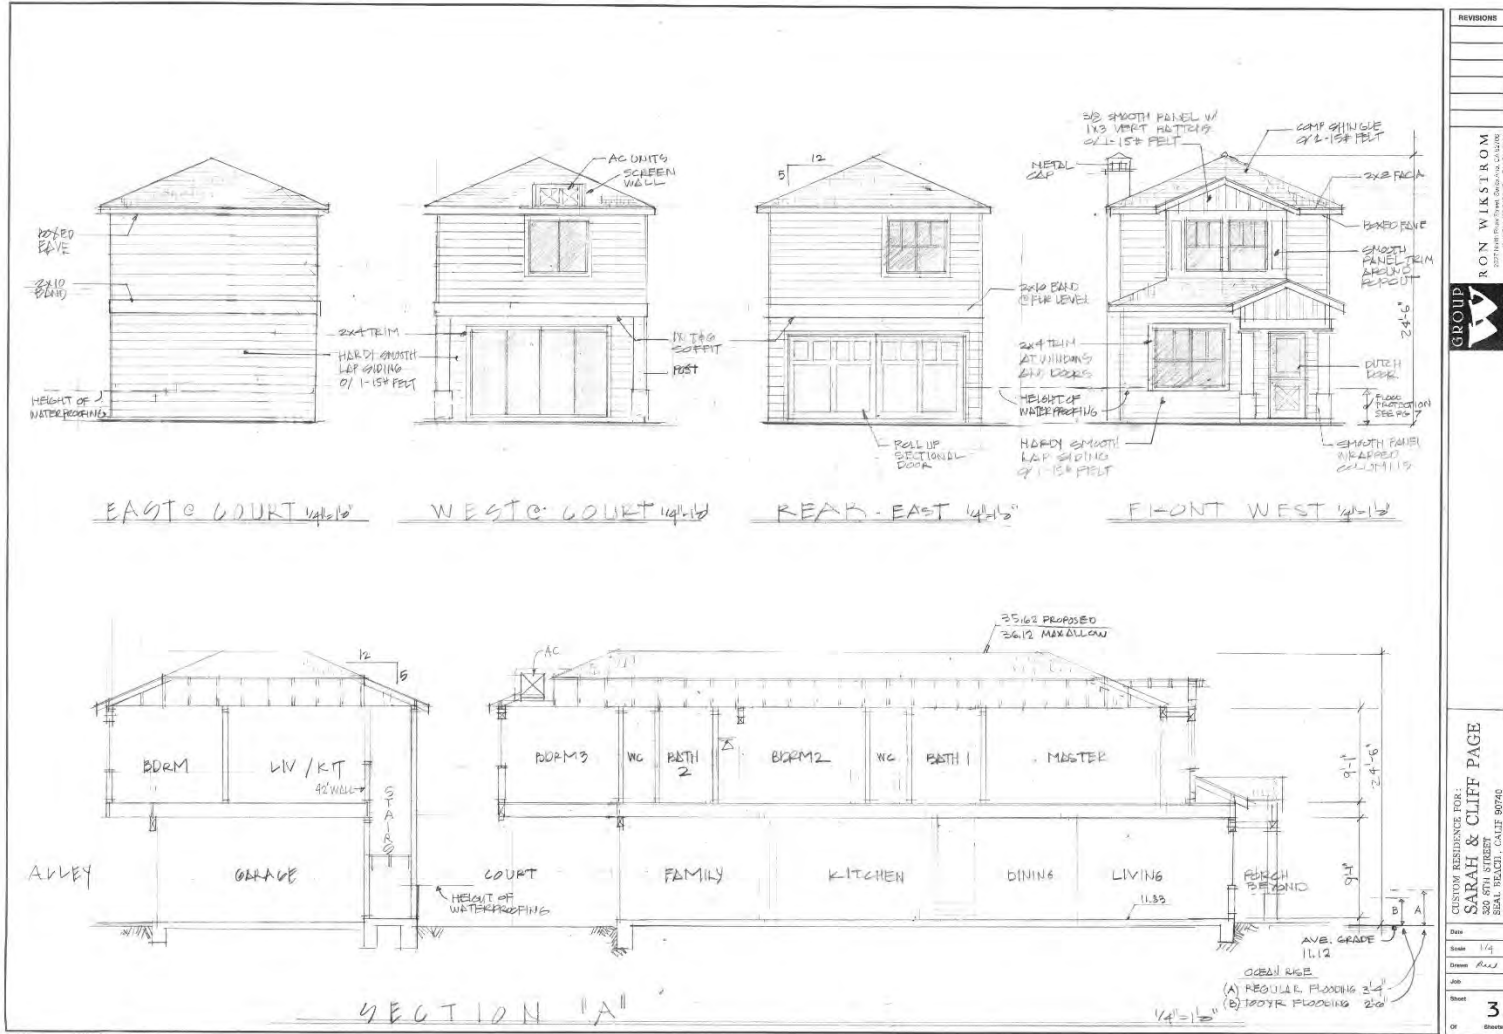




REVISIONS	BY

GROUP
RON WIKSTROM
DESIGN
300 8TH STREET
CLIFF 90740
714.888.8350

CUSTOM RESIDENCE FOR:
SARAH & CLIFF PAGE
300 8TH STREET
CLIFF 90740
714.888.8350

Date: _____
Scale: 1/4"
Drawn: [initials]
Job: _____
Sheet: **4**
Of: _____

Exhibit No. 5 – Drainage Plan and Foundation Plan

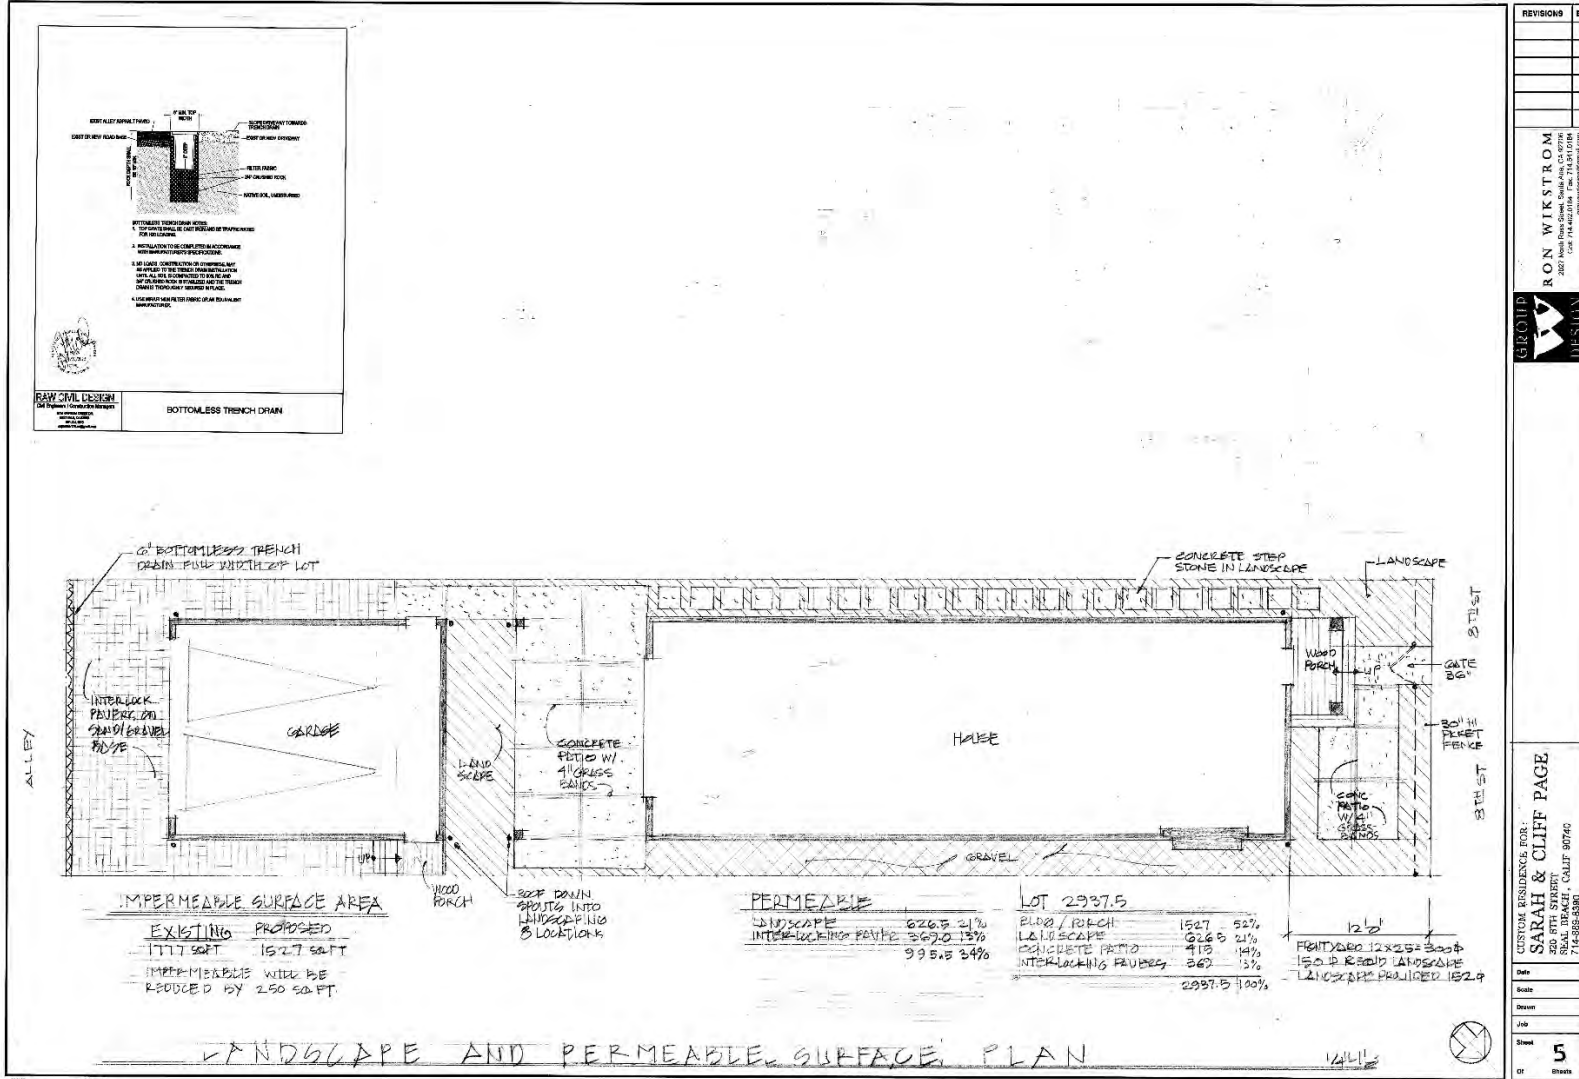





REVISIONS	BY

RON WIKSTROM
2002 North River Street, Suite 100, Costa Mesa, CA 92626
714-989-8392
www.rawcivil.com

GROUP DESIGN

CUSTOMER RESIDENCE FOR:
SARAH & CLIFF PAGE
1411 E. 14th Street, Suite 100, Costa Mesa, CA 92626
714-989-8392

Date: _____
Scale: _____
Drawn: _____
Job: _____
Sheet: **5**
Of: _____

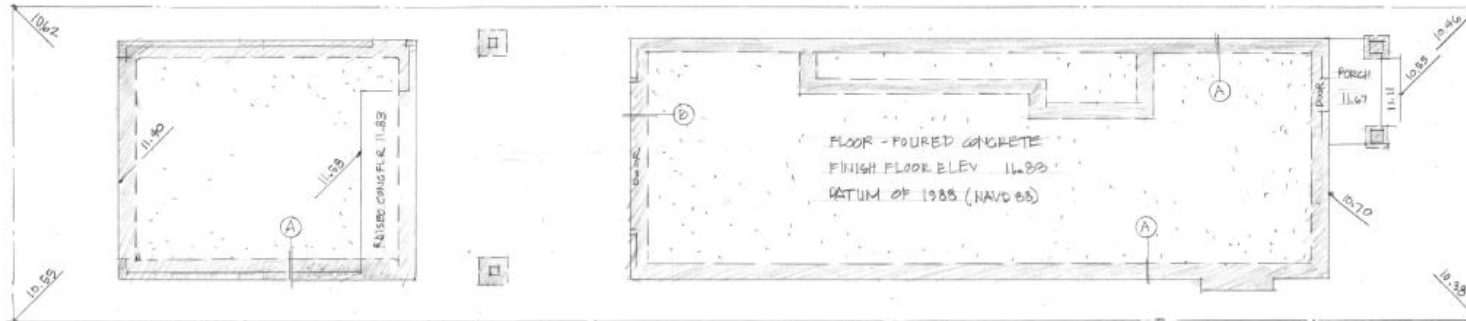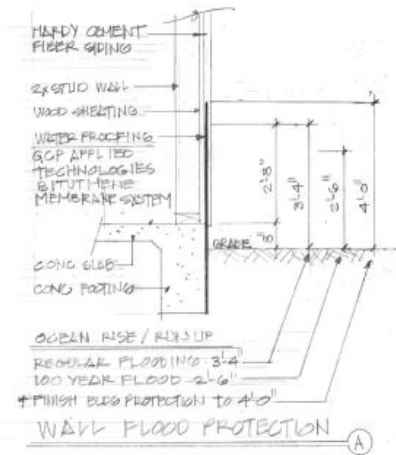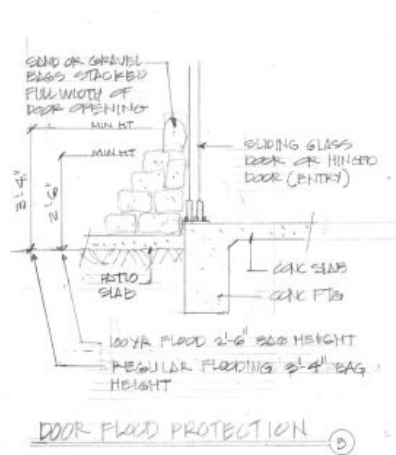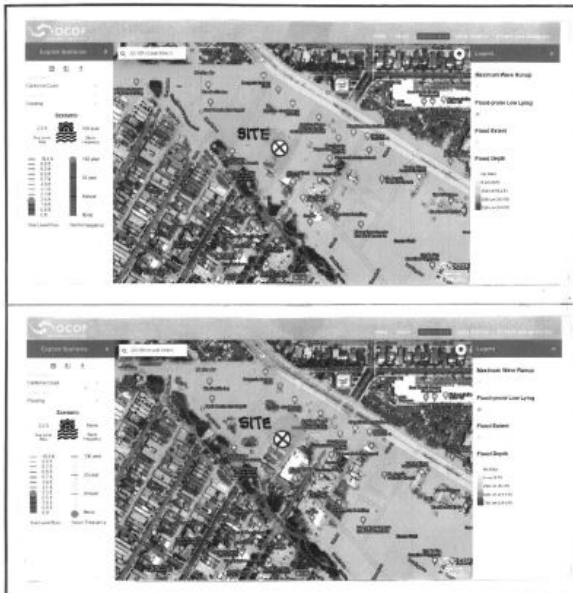

REVISIONS	BY

GROUP DESIGN

RON WIKSTROM
2027 North Coast Street, Suite 200, CA 90730
Tel: 714-388-9380
r.wikstrom@groupdesign.com

CUSTOM RESIDENCE FOR:
SARAH & CLIFF PAGE
1515 11TH STREET, SEASIDE, CALIF 90740
714-388-9380

Date
Scale
Drawn
Job
Sheet
7
Of