

W 3c

P2

CALIFORNIA COASTAL COMMISSION

South Coast Area Office
2900 Ocean Gate, Suite 1000
Long Beach, CA 90802-4302
(562) 590-5071



Filed: 12/16/98
49th Day: 2/3/99
180th Day: 6/14/99
Staff: CP-LB
Staff Report: 1/13/99
Hearing Date: February 3, 1999
Commission Action:

RECORD PACKET COPY

STAFF REPORT: CONSENT CALENDAR

APPLICATION NUMBER: 5-98-502

APPLICANTS: Muriel Blake & John Larkin

AGENT: Donald Thuotte, Architect

PROJECT LOCATION: 403 Carroll Canal, Venice, City of Los Angeles,
Los Angeles County.

PROJECT DESCRIPTION: Demolition of a one-story single family home and detached garage, and construction of a two-story, 25 foot high (with 32 foot high roof access structure), 2,068 square foot single family residence with an attached two-car garage.

| | |
|----------------------|--------------------------|
| Lot Area | 2,400 square feet |
| Building Coverage | 1,135 square feet |
| Pavement Coverage | 616 square feet |
| Landscape Coverage | 649 square feet |
| Parking Spaces | 3 |
| Zoning | RW-1 |
| Plan Designation | Single Family - Waterway |
| Ht above final grade | 32 feet |

LOCAL APPROVAL: City of Los Angeles Approval in Concept #98-109,
12/10/98.

SUMMARY OF STAFF RECOMMENDATION:

Staff is recommending that the Commission grant a Coastal Development Permit for the proposed development with special conditions relating to pervious yard areas, water quality, parking, height, and drainage. The applicants agree with the recommendation.

STAFF RECOMMENDATION:

The staff recommends that the Commission adopt the following resolution:

I. Approval with Conditions

The Commission hereby grants, subject to the conditions below, a permit for the proposed development on the grounds that the development, as conditioned, will be in conformity with the provisions of Chapter 3 of the California Coastal Act of 1976, will not prejudice the ability of the local government having jurisdiction over the area to prepare a Local Coastal Program conforming to the provisions of Chapter 3 of the Coastal Act, is located between the sea and first public road nearest the shoreline and is in conformance with the public access and public recreation policies of Chapter 3 of the Coastal Act, and will not have any significant adverse impacts on the environment within the meaning of the California Environmental Quality Act.

II. Standard Conditions

1. Notice of Receipt and Acknowledgment. The permit is not valid and development shall not commence until a copy of the permit, signed by the permittee or authorized agent, acknowledging receipt of the permit and acceptance of the terms and conditions, is returned to the Commission office.
2. Expiration. If development has not commenced, the permit will expire two years from the date this permit is reported to the Commission. Development shall be pursued in a diligent manner and completed in a reasonable period of time. Application for extension of the permit must be made prior to the expiration date.
3. Compliance. All development must occur in strict compliance with the proposal as set forth in the application for permit, subject to any special conditions set forth below. Any deviation from the approved plans must be reviewed and approved by the staff and may require Commission approval.
4. Interpretation. Any questions of intent or interpretation of any condition will be resolved by the Executive Director or the Commission.
5. Inspections. The Commission staff shall be allowed to inspect the site and the project during its development, subject to 24-hour advance notice.
6. Assignment. The permit may be assigned to any qualified person, provided assignee files with the Commission an affidavit accepting all terms and conditions of the permit.
7. Terms and Conditions Run with the Land. These terms and conditions shall be perpetual, and it is the intention of the Commission and the permittee to bind all future owners and possessors of the subject property to the terms and conditions.

III. Special Conditions

1. Pervious Yard Area

In order to provide a setback for access, visual quality, and to protect the water quality and biological productivity of the canals, an uncovered and pervious yard area totaling no less than 450 square feet shall be maintained in the front yard area between the front of the structure and the front (canal) property line. No fill or building extensions shall be placed in or over the 450 square foot pervious front yard area with the exception of fences or permeable decks at grade. Fences in front yard areas shall not exceed 42 inches in height.

2. Deed Restriction

Prior to issuance of the Coastal Development Permit, the applicants shall submit a deed restriction for recording, subject to the review and approval of the Executive Director, which shall provide for the maintenance of not less than 450 square feet of uncovered and pervious yard area in the front yard adjacent to the canal property line in order to maintain an access corridor, preserve water quality, and protect the biological productivity of the canals. Uncovered means that no fill nor building extensions shall be placed in or over the pervious yard area with the exception of fences or permeable decks at grade. Fences in front yard area shall not exceed 42 inches in height. The deed restriction shall run with the land, binding all successors and assigns, and shall be recorded free of prior liens that the Executive Director determines may affect the enforceability of the restriction. This deed restriction shall not be removed or changed without a Coastal Commission approved amendment to this Coastal Development Permit unless the Executive Director determines that no amendment is required.

3. Parking

A minimum of three parking spaces shall be provided and maintained on the site: two spaces in the garage and one uncovered area for guest parking on the driveway apron.

4. Height

The height of the roof shall not exceed thirty feet above the elevation of the centerline of the canal walkway. One roof access structure may extend up to 32 feet above the elevation of the centerline of the canal walkway as shown in the approved plans.

5. Drainage

The applicants shall construct and maintain the one hundred cubic foot french drain as shown on the final approved plans.

IV. Findings and Declarations

The Commission hereby finds and declares:

A. Area History and Project Description

The applicants propose to demolish an existing one-story single family home and detached two-car garage, and construct a two-story, 25 foot high 2,068 square foot single family residence with an attached two-car garage (See Exhibits). Two roof decks (358 square feet and 92 square feet) are proposed on the 25 foot high flat roof (measured from the canal walkway). A 32 foot high, 150 square foot roof access structure provides access to the proposed roof decks (Exhibit # 4).

The project site is a 2,400 square foot lot on the north bank of Carroll Canal in the Venice Canals residential area (Exhibit #2). The neighborhood is comprised of both old and new one, two and three-story single family residences, and a few non-conforming duplexes.

The Commission has recognized in both prior permit and appeal decisions that the canals area of Venice is a coastal neighborhood of unique character. In 1975, the Commission developed a set of building standards for the Venice Canals area through hearing and voting on various permits. These standards reflect conditions imposed in a series of permits heard prior to the time. Since then, a set of special conditions, which are periodically updated, have been routinely applied to Coastal Development Permits in the Venice Canals area to address the Coastal Act issues of public access, habitat protection, preservation of community character, and scale of development. The conditions imposed on the Coastal Development Permits ensure that the projects are consistent with the Coastal Act. In order to mitigate the identified impacts, the appropriate special conditions have also been applied to this permit.

B. Habitat Protection

The Commission has found that Ballona Lagoon and the Venice Canals are sensitive habitat areas that must be protected from negative impacts associated with development.

Section 30240 of the Coastal Act states:

- (a) Environmentally sensitive habitat areas shall be protected against any significant disruption of habitat values, and only uses dependent on such resources shall be allowed within such areas.
- (b) Development in areas adjacent to environmentally sensitive habitat areas and parks and recreation areas shall be sited and designed to prevent impacts which would

significantly degrade such areas, and shall be compatible with the continuance of such habitat areas.

The Venice Canals are located up stream from Ballona Lagoon, within the Ballona Wetlands system. The introduction of urban runoff, including pesticides, garden fertilizers, and runoff from impervious surfaces, can reduce the water quality of the canals which directly impacts the biological productivity of the system. The Ballona Wetlands system is habitat for many species of marine biota, including the state and federally listed endangered least tern.

In order to protect the biological productivity of the Venice Canals and Ballona Lagoon, the Commission has consistently conditioned projects along the waterways to provide and maintain front yard setbacks, pervious yard areas, and drainage devices to absorb and filter rainwater and site drainage before it enters the canals. The Commission's requirements are consistent with the recommendations of the Santa Monica Bay Restoration Project Action Plan to reduce non-point source pollutants.

The Commission has consistently conditioned projects in the Venice Canals to provide and maintain a large pervious front yard as a setback from the canal to enhance public access, to provide an area for percolation to protect the water quality and biological productivity of the canals, and to protect community character by maintaining a comparable scale between buildings in the area. No fill nor building extensions may be placed in or over the required pervious front yard area with the exception of fences or permeable decks at grade.

The amount of the Commission's required pervious front yard area for the subject site is 450 square feet. The figure of 450 square feet is based on an average setback of fifteen feet across the thirty-foot width of the subject lot. The Commission's front yard setback requirement is defined in square footage rather than an absolute lineal measurement to allow for changes in plane which can add architectural interest. A minimum ten-foot front yard setback, with a required fifteen-foot setback average, can provide the required 450 square foot pervious front yard area and a front yard setback which is consistent with the other residences in the area.

In this case, one half of the proposed residence is set back 16.3 feet from the canal property line, while the other half of the proposed residence is set back 14 feet for an average setback of 15 feet across the thirty-foot width of the subject lot (Exhibit #3). The proposed 15 foot average setback provides a 450 square foot front yard area between the canal property line and the facade of the proposed residence consistent with the Commission's front yard setback requirement. No building extensions are proposed in or over the required 450 square foot pervious front yard area. An uncovered permeable deck may be constructed in the front yard area.

The Commission has consistently required that applicants record the pervious yard area requirement on the property deeds to ensure continuous and ongoing protection of coastal resources and compliance with the requirement. Therefore, the Commission finds that prior to issuance of the permit, the applicants shall record a deed restriction which provides for the

maintenance of not less than 450 square feet of uncovered and pervious yard area in the front yard area adjacent the canal property line. Uncovered means that no fill nor building extensions shall be placed in or over the pervious yard area with the exception of fences or permeable decks at grade. Fences in front yard area shall not exceed 42 inches in height.

The deed restriction shall run with the land, binding all successors and assigns, and shall be recorded free of prior liens that the Executive Director determines may affect the enforceability of the restriction. The deed restriction shall not be removed or changed without a Coastal Commission approved amendment to this Coastal Development Permit unless the Executive Director determines that no amendment is required.

In order to mitigate the impacts on the habitat caused by surface drainage and drainage from residential areas, the Commission has consistently required the provision of a one hundred cubic foot french drain in order to filter urban runoff before it enters the canals. A condition is routinely placed on permits for development in the canals area which requires that plans be submitted which depict the location and design of the required french drain. In this case, the applicants have submitted a plan depicting the location and design of the required french drain (Exhibit #3). The applicants are required to provide the french drain as shown on the final approved plans.

The Commission finds that, only as conditioned to provide a french drain and 450 square feet of pervious yard area to mitigate impacts on biological productivity caused by surface runoff into the canals, is the proposed project consistent with the Section 30240 of the Coastal Act.

C. Public Access/Parking

The Commission has consistently found that a direct relationship exists between residential density, the provision of adequate parking, and the availability of public access to the coast. Section 30252 requires that new development should maintain and enhance public access to the coast by providing adequate parking facilities.

Section 30252 of the Coastal Act states, in part:

The location and amount of new development should maintain and enhance public access to the coast by... (4) providing adequate parking facilities....

Many of the older developments in the Venice Canals area do not provide adequate on-site parking. As a result, there is a parking shortage in the area and public access has been negatively impacted. The small amount of parking area that may be available for the general public on the surrounding streets is being used by guests and residents of the area.

To mitigate this problem, the Commission has consistently conditioned new development within the canals to provide a rear setback of at least nine feet for guest parking or to make

other provisions for guest parking. The required rear setback for guest parking is in addition to the Commission's other parking standards.

In this case, the proposed project provides a two-car garage and a 14-foot rear setback for guest parking on the driveway apron (Exhibit #3). Therefore, the proposed project conforms to the Commission's parking standards for the Venice Canals area which require two parking spaces per residential unit and provisions for guest parking. The proposed project provides an adequate parking supply for the proposed single family residence. The Commission finds that, only as conditioned to maintain the proposed on-site parking, is the proposed project consistent with the public access policies of the Coastal Act.

D. Scale of Development

The Commission has also consistently conditioned projects in the Venice Canals area to protect the community character. The area is comprised of both old and new one, two and three-story single family residences and a few remaining duplexes. The majority of the structures in the area do not exceed thirty feet in height. In order to protect the existing scale and character of the neighborhood, and in order to protect the visual corridor along the canal's public walkways, the Commission has consistently limited new development in the canal area to a height of thirty feet, which is consistent with the general height of the area. The Commission has, however, allowed portions of some structures to exceed the thirty-foot height limit by up to ten feet if the scenic and visual qualities of the area are not negatively impacted.

In this case, the proposed project has a roof height of 25 feet measured from the elevation of the centerline of the canal walkway (Exhibit #4). Two roof decks (358 square feet and 92 square feet) are proposed on the 25 foot high flat roof (measured from the canal walkway). A 32 foot high, 150 square foot roof access structure provides access to the proposed roof decks (Exhibit # 4).

As previously stated, the Commission has allowed portions of some structures to exceed the thirty-foot height limit by up to ten feet if the scenic and visual qualities of the area are not negatively impacted. The portions of structures that have previously been allowed to exceed the height limit include parapet walls and railings around roof decks, small roof access structures and elevator housings, chimneys, air conditioning equipment and skylights. No living area or storage space is permitted above the thirty-foot height limit.

As proposed, the design of the proposed residence does not adversely effect the visual resources of the Venice Canals. The proposed project complies with the visual resource policies of the Coastal Act by minimizing the bulk of the proposed 32 foot high roof access structure and locating it near the middle of the structure away from the canal walkway (Exhibit #4). No living area or storage space is proposed above the thirty-foot height limit. The 32 foot high roof access structure is below the level of many of the new residences in

the area that have been permitted with 30 foot high roofs and 39 foot high roof access structures. Therefore, the Commission finds that the proposed project will not negatively impact the visual resources of the area, and that the proposed project conforms to the Commission's height requirements and previous approvals.

In order to ensure that the proposed project is constructed as approved, the approval is conditioned to limit the height of the roof to thirty feet above the elevation of the centerline of the canal walkway. One roof access structure may extend up to 32 feet above the elevation of the centerline of the canal walkway as shown in the approved plans. Only as conditioned is the proposed project consistent with the Coastal Act's visual resource policies.

The Commission has also limited building extensions within the front yard setback area, except for ground level permeable decks. No building extensions, other than a permeable wood deck, may encroach into the required 450 square feet of uncovered pervious area in the front yard (Exhibit #3).

E. Local Coastal Program

Section 30604(a) of the Coastal Act provides that the Commission shall issue a Coastal Permit only if the project will not prejudice the ability of the local government having jurisdiction to prepare a Local Coastal Program which conforms with Chapter 3 policies of the Coastal Act:

- (a) Prior to certification of the Local Coastal Program, a Coastal Development Permit shall be issued if the issuing agency, or the commission on appeal, finds that the proposed development is in conformity with the provisions of Chapter 3 (commencing with Section 30200) of this division and that the permitted development will not prejudice the ability of the local government to prepare a Local Coastal Program that is in conformity with the provisions of Chapter 3 (commencing with Section 30200). A denial of a Coastal Development Permit on grounds it would prejudice the ability of the local government to prepare a Local Coastal Program that is in conformity with the provisions of Chapter 3 (commencing with Section 30200) shall be accompanied by a specific finding which sets forth the basis for such conclusion.


The Venice area of the City of Los Angeles does not have a certified Local Coastal Program. The proposed project, only as conditioned, is consistent with the habitat, coastal access, and recreation policies of the Coastal Act. Therefore, the Commission finds that approval of the proposed development, as conditioned, will not prejudice the City's ability to prepare a Local Coastal Program consistent with the policies of Chapter 3 of the Coastal Act, as required by Section 30604(a).

F. California Environmental Quality Act

Section 13096 of the California Code of Regulations requires Commission approval of Coastal Development Permit application to be supported by a finding showing the application, as conditioned by any conditions of approval, to be consistent with any applicable requirements of the California Environmental Quality Act (CEQA). Section 21080.5(d)(2)(A) of CEQA prohibits a proposed development from being approved if there are feasible alternatives or feasible mitigation measures available which would substantially lessen any significant adverse effect which the activity may have on the environment.

The proposed project, only as conditioned, is consistent with the habitat and coastal access policies of the Coastal Act. Therefore, the Commission finds that the proposed project, as conditioned to mitigate the identified impacts, is the least environmentally damaging feasible alternative and can be found consistent with the requirements of the Coastal Act to conform to CEQA.

End/cp

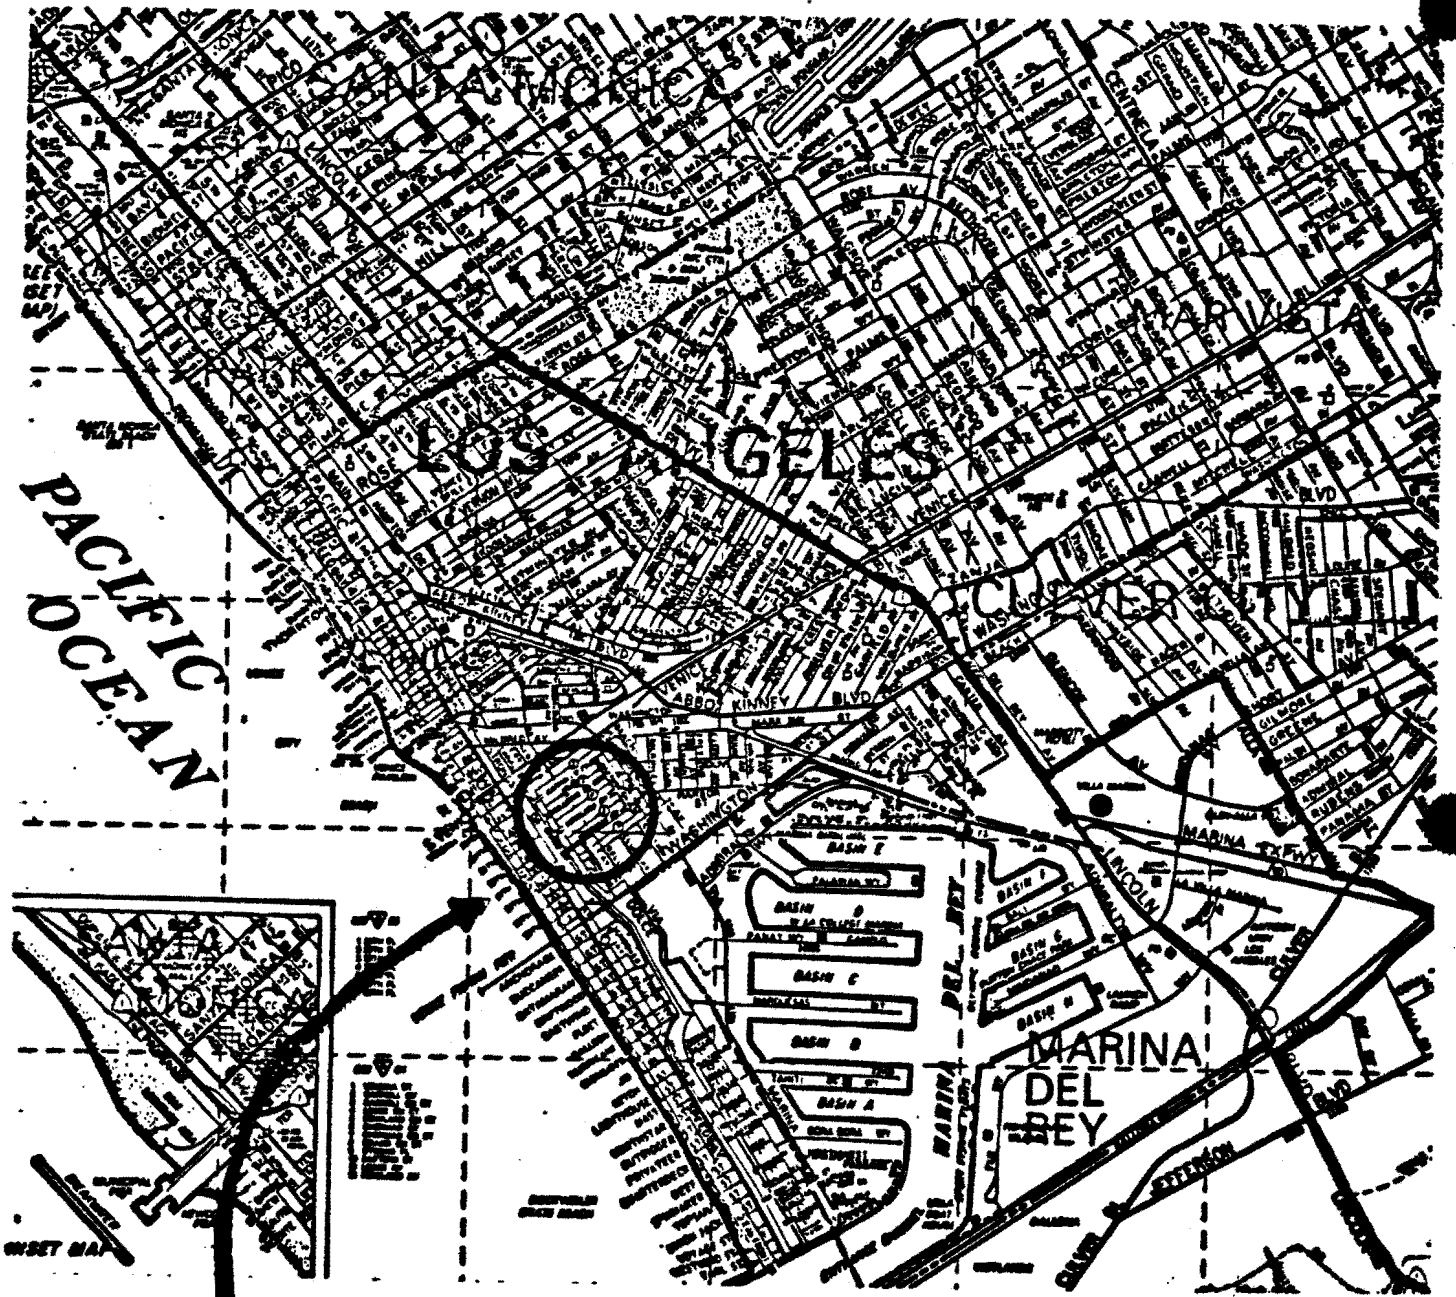

Site

COASTAL COMMISSION

5-98-502

EXHIBIT # 1

PAGE 1 OF 1


RECEIVED
South Coast Region

DEC 16 1998

CALIFORNIA
COASTAL COMMISSION

VIRGINIA COURT

5-98-502

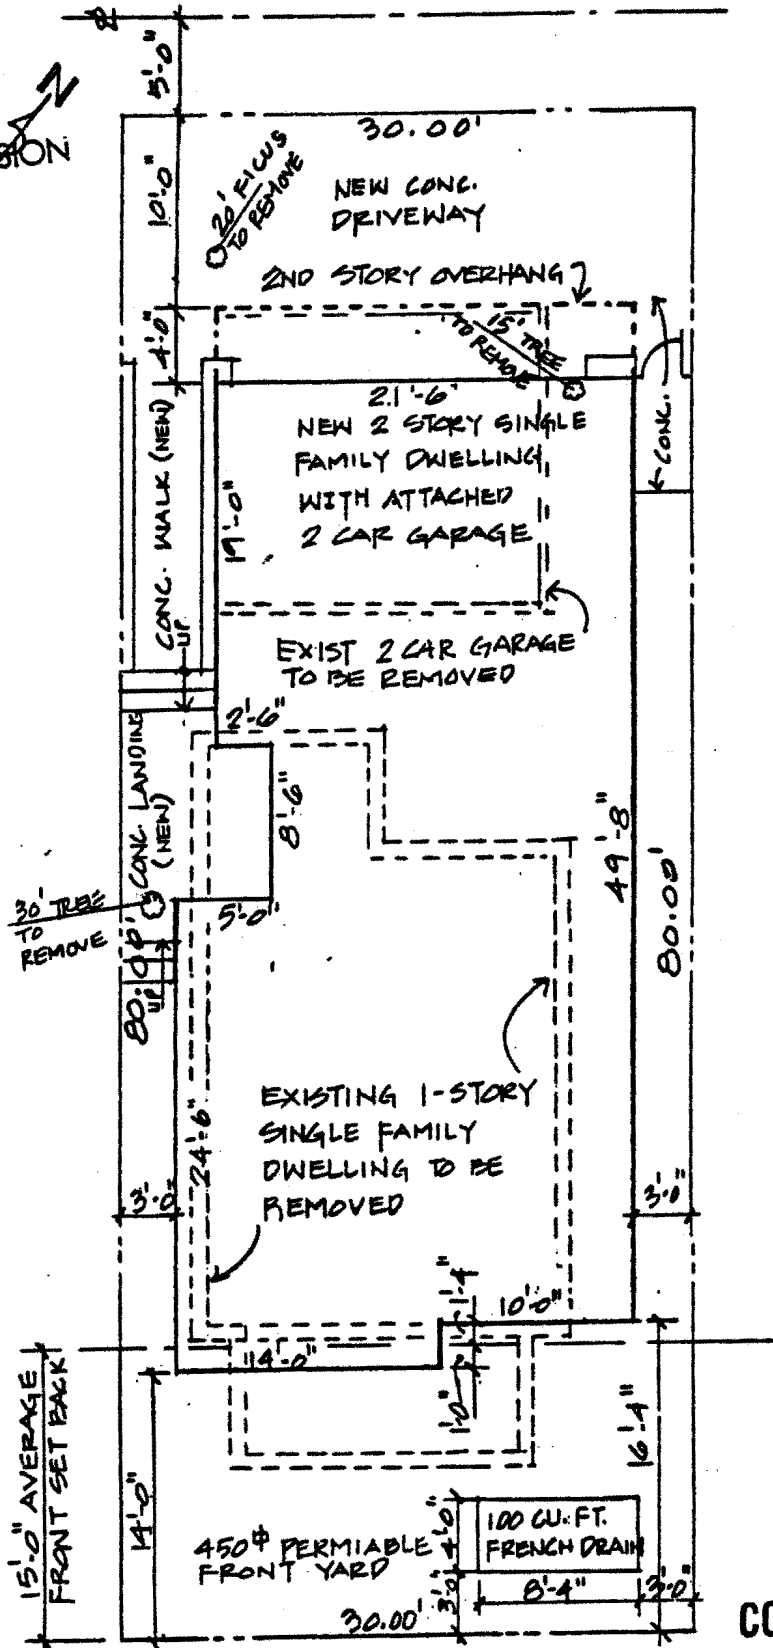


CARROLL CANAL

COASTAL COMMISSION

5-98-502

EXHIBIT # 3

PAGE 1 OF 1

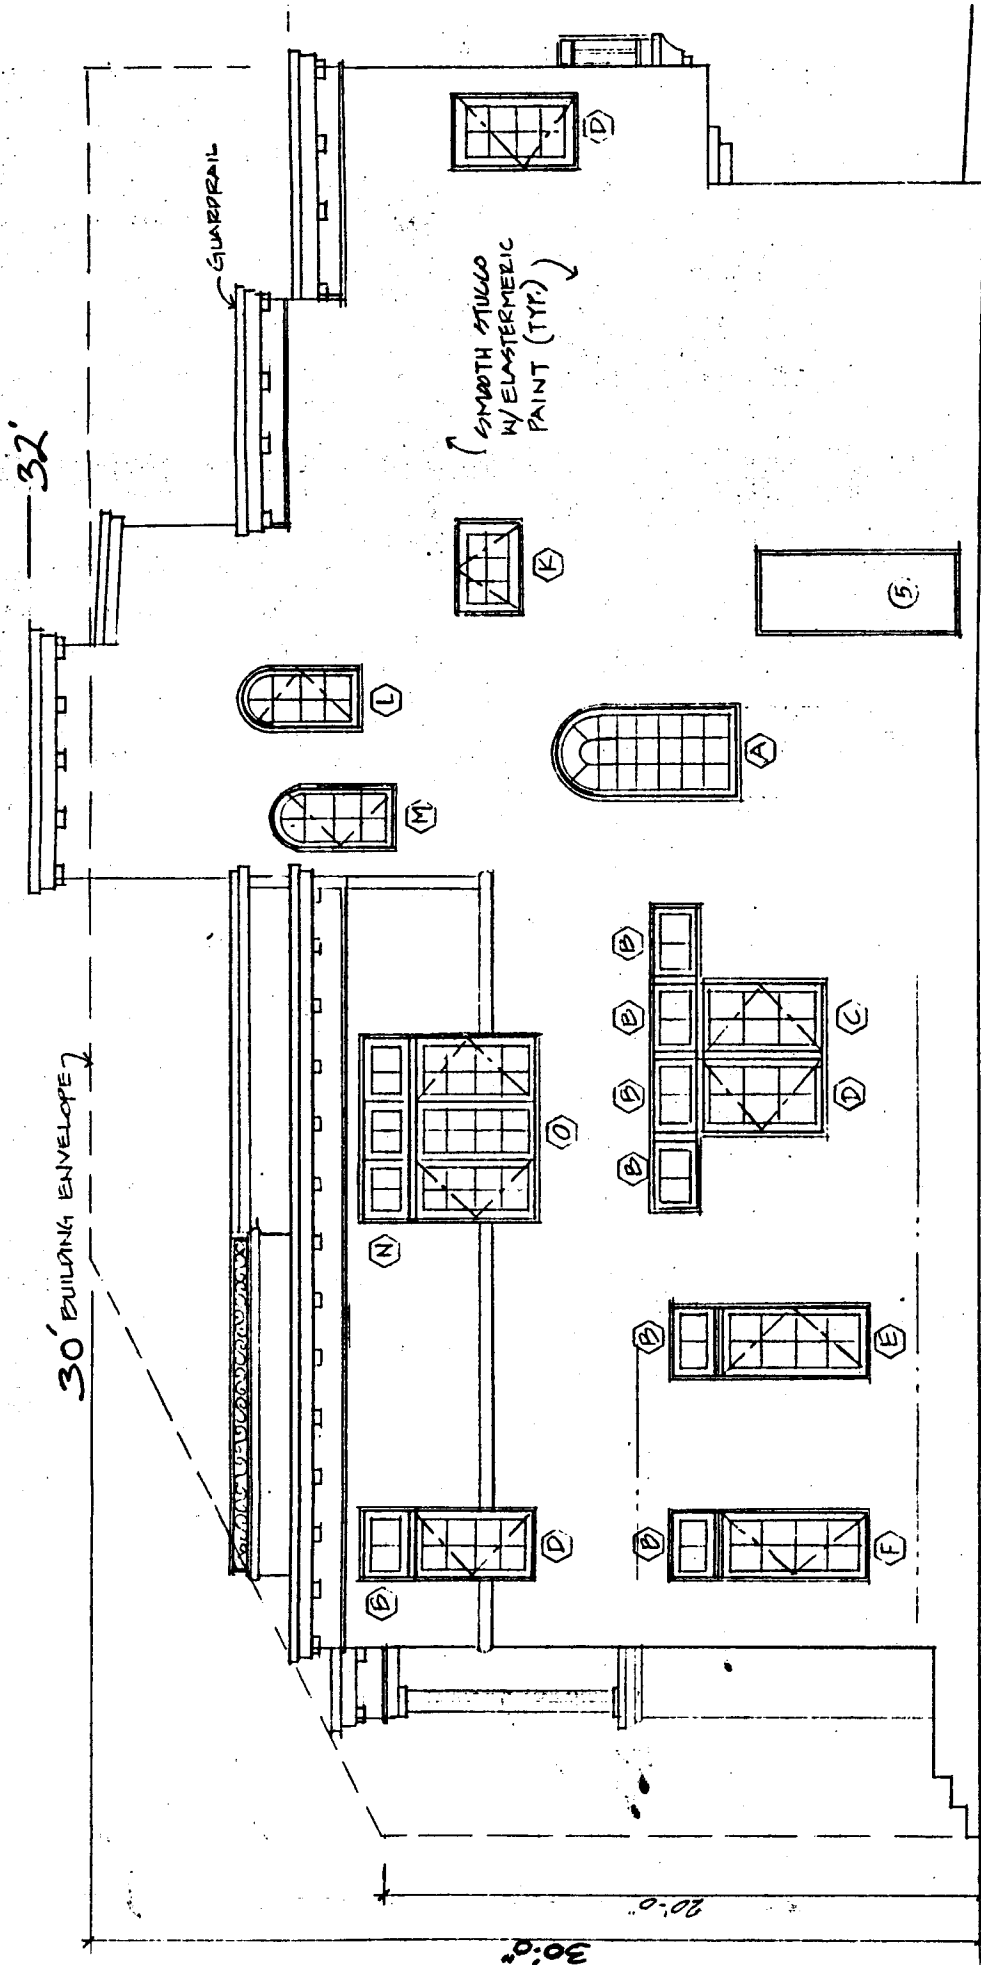

30' BUILDING ENVELOPE

32'

GUARDRAIL

SMOOTH STUCCO
W/ ELASTOMERIC
PAINT (TYP.)

RIGHT ELEVATION (EAST)

Canal

30'-0"

20'-0"

COASTAL COMMISSION

5-98-502

EXHIBIT # 4

PAGE 1 OF 1



Canal
FRONT ELEVATION (SOUTH)

~~1/8" = 1'-0"~~

COASTAL COMMISSION

5-98-502

EXHIBIT # 5

PAGE 1 OF 1