

CALIFORNIA COASTAL COMMISSION

South Coast Area Office
200 Oceangate, Suite 1000
Seal Beach, CA 90802-4302
(562) 590-5071



Filed: February 5, 2003
49th Day: March 26, 2003
180th Day: August 4, 2003
Staff: ALB-LB **ALB**
Staff Report: February 13, 2003
Hearing Date: March 4-7, 2003
Commission Action:

Item Tu 5c**STAFF REPORT: CONSENT CALENDAR****APPLICATION NUMBER:** 5-02-332**APPLICANT:** Dorothy Lineberger**RECORD PACKET COPY****AGENT:** J.K. Pertula**PROJECT LOCATION:** 1607 Seal Way, Seal Beach, Orange County

PROJECT DESCRIPTION: Demolition of an existing one-story, 780 square foot single-family residence and construction of a new two-story, 25' high, 2341 square foot single-family residence with an attached 675 square foot two-car garage, balconies and a 300 square foot roof deck on a lot adjacent to the beachfront public walkway.

LOCAL APPROVALS RECEIVED: City of Seal Beach Approval-in-Concept dated September 19, 2002.

SUMMARY OF STAFF RECOMMENDATION:

The applicant is proposing demolition and construction of a beach fronting single-family residence. The major issue of this staff report concerns beachfront development that could be affected by flooding during strong storm events.

Staff is recommending **APPROVAL** of the proposed project subject to five (5) special conditions requiring: 1) assumption of risk; 2) no future shoreline protective device; 3) future development be submitted to the Commission for permit amendment; 4) submittal of a drainage and run-off control plan; and 5) recordation of a deed restriction against the property, referencing all of the Special Conditions contained in this staff report.

SUBSTANTIVE FILE DOCUMENTS: Coastal Development Permits: 5-02-306 (Cross); 5-02-274 (Datt); 5-02-255 (Cross); 5-02-211 (Sork); 5-02-198 (Newell); 5-02-177 (Thorne); 5-02-145 (Collins); 5-02-144 (Collins); 5-01-401 (Collins); 5-01-400 (Collins); 5-01-396 (Collins & Fluter); 5-01-304 (Caesar); 5-01-298 (Ryan); 5-01-197 (Jacobs & Dolansky); 5-01-186 (Doukoullos); 5-01-084 (Muench); 5-00-492 (Palm); 5-00-420 (Collins); 5-00-285 (Collins); 5-00-262 (Puntoriero); 5-00-261 (Pearson); 5-00-192 (Blumenthal); 5-00-114 (Heuer); 5-00-086 (Wells); 5-00-059 (Danner); 5-99-477 (Watson); 5-97-380 (Hasket); 5-87-813 (Corona); 5-86-676 (Jonbey); and *Wave Hazard Study* for 1607 Seal Way, Seal Beach, CA prepared by Skelly Engineering dated January 2003.

LIST OF EXHIBITS:

1. Location Map
 2. Assessor's Parcel Map
 3. Project Plans
-

STAFF RECOMMENDATION:

Staff recommends that the Commission **APPROVE** the permit application with special conditions.

MOTION:

I move that the Commission approve CDP No. 5-02-332 pursuant to the staff recommendation.

Staff recommends a **YES** vote. This will result in adoption of the following resolution and findings. The motion passes only by affirmative vote of a majority of Commissioners present.

RESOLUTION:

I. APPROVAL WITH CONDITIONS

The Commission hereby **APPROVES** a coastal development permit for the proposed development and adopts the findings set forth below on grounds that the development as conditioned will be in conformity with the policies of Chapter 3 of the Coastal Act and will not prejudice the ability of the local government having jurisdiction over the area to prepare a Local Coastal Program conforming to the provisions of Chapter 3. Approval of the permit complies with the California Environmental Quality Act because either 1) feasible mitigation measures and/or alternatives have been incorporated to substantially lessen any significant adverse effects of the development on the environment, or 2) there are no further feasible mitigation measures or alternatives that would substantially lessen any significant adverse impacts of the development on the environment.

II. STANDARD CONDITIONS

1. **Notice of Receipt and Acknowledgment.** The permit is not valid and development shall not commence until a copy of the permit, signed by the permittee or authorized agent, acknowledging receipt of the permit and acceptance of the terms and conditions, is returned to the Commission office.
2. **Expiration.** If development has not commenced, the permit will expire two years from the date this permit is reported to the Commission. Development shall be pursued in a diligent manner and completed in a reasonable period of time. Application for extension of the permit must be made prior to the expiration date.
3. **Interpretation.** Any questions of intent or interpretation of any condition will be resolved by the Executive Director or the Commission.

4. Assignment. The permit may be assigned to any qualified person, provided assignee files with the Commission an affidavit accepting all terms and conditions of the permit.
5. Terms and Conditions Run with the Land. These terms and conditions shall be perpetual, and it is the intention of the Commission and the permittee to bind all future owners and possessors of the subject property to the terms and conditions.

III. **SPECIAL CONDITIONS:**

1. **Assumption of Risk, Waiver of Liability and Indemnity**

- A. By acceptance of this permit, the applicant acknowledge and agrees (i) that the site may be subject to hazards from flooding and wave uprush; (ii) to assume the risks to the applicant and the property that is the subject of this permit of injury and damage from such hazards in connection with this permitted development; (iii) to unconditionally waive any claim of damage or liability against the Commission, its officers, agents, and employees for injury or damage from such hazards; and (iv) to indemnify and hold harmless the Commission, its officers, agents, and employees with respect to the Commission's approval of the project against any and all liability, claims, demands, damages, costs (including costs and fees incurred in defense of such claims), expenses, and amounts paid in settlement arising from any injury or damage due to such hazards.

2. **No Future Shoreline Protective Device**

- A(1). By acceptance of this Permit, the applicant agrees, on behalf of himself and all other successors and assigns, that no shoreline protective device(s) shall ever be constructed to protect the development approved pursuant to Coastal Development Permit No. 5-02-332 including, but not limited to, the residence, and any future improvements, in the event that the development is threatened with damage or destruction from waves, erosion, storm conditions or other natural hazards in the future. By acceptance of this permit, the applicant hereby waives, on behalf of himself and all successors and assigns, any rights to construct such devices that may exist under Public Resources Code Section 30235.
- A(2). By acceptance of this Permit, the applicant further agree, on behalf of himself and all successors and assigns, that the landowner shall remove the development authorized by this permit, including the house, garage, foundations, and patio, if any government agency has ordered that the structure is not to be occupied due to any of the hazards identified above. In the event that portions of the development fall to the beach before they are removed, the landowner shall remove all recoverable debris associated with the development from the beach and ocean and lawfully dispose of the material in an approved disposal site. Such removal shall require a coastal development permit.

3. **Future Development**

- A. This permit is only for the development described in Coastal Development Permit No. 5-02-332. Pursuant to Title 14 California Code of Regulations Section 13250(b)(6), the exemptions otherwise provided in Public Resources Code Section

30610(a) shall not apply to the development governed by Coastal Development Permit No. 5-02-332. Accordingly, any future improvements to the single family house authorized by this permit, including but not limited to change in use from a permanent residential unit and repair and maintenance identified as requiring a permit in Public Resources Section 30610(d) and Title 14 California Code of Regulations Sections 13252(a)-(b), shall require an amendment to Permit No. 5-02-332 from the Commission or shall require an additional coastal development permit from the Commission or from the applicable certified local government.

4. **Drainage and Run-Off Control Plan**

- A. **PRIOR TO ISSUANCE OF THE COASTAL DEVELOPMENT PERMIT**, the applicant shall submit, for review and approval of the Executive Director, a drainage and runoff control plan showing roof drainage and runoff from all impervious areas directed to dry wells or vegetated/landscaped areas. Vegetated landscaped areas shall only consist of native plants or non-native drought tolerant plants which are non-invasive.
- B. The permittee shall undertake development in accordance with the approved final plan. Any proposed changes to the approved final plan shall be reported to the Executive Director. No changes to the approved final plan shall occur without a Commission amendment to this coastal development permit unless the Executive Director determines that no amendment is required.

5. **Deed Restriction**

PRIOR TO ISSUANCE OF THE COASTAL DEVELOPMENT PERMIT, the applicant shall submit to the Executive Director for review and approval documentation demonstrating that the landowner has executed and recorded against the parcel(s) governed by this permit a deed restriction, in a form and content acceptable to the Executive Director: (1) indicating that, pursuant to this permit, the California Coastal Commission has authorized development on the subject property, subject to terms and conditions that restrict the use and enjoyment of that property; and (2) imposing the Special Conditions of this permit as covenants, conditions and restrictions on the use and enjoyment of the Property. The deed restriction shall include a legal description of the entire parcel or parcels governed by this permit. The deed restriction shall also indicate that, in the event of an extinguishment or termination of the deed restriction for any reason, the terms and conditions of this permit shall continue to restrict the use and enjoyment of the subject property so long as either this permit or the development it authorizes, or any part, modification, or amendment thereof, remains in existence on or with respect to the subject property.

IV. FINDINGS AND DECLARATIONS:

The Commission hereby finds and declares:

A. PROJECT LOCATION AND DESCRIPTION

The subject site is located at 1607 Seal Way within the City of Seal Beach, Orange County (Exhibits 1 & 2). The site is located between the first public road and the sea on a lot adjacent to a public beachfront walkway. The project is sited within an existing urban residential area, located southeast (downcoast) of the Seal Beach Pier and immediately upcoast of the Anaheim Bay jetty. There is an approximately 400 foot wide sandy beach between the subject property and the mean high tide line. Due to its beachfront location, the project site may be potentially exposed to the hazard of wave uprush during a severe storm event.

The proposed project will not have an adverse effect on public access. The project site is located along Seal Way, a beachfront public lateral accessway (boardwalk). The proposed project is consistent with the City's required setback from the seaward property line. The Commission has found through previous permit actions in this area that the City's setback in this area is acceptable for maintaining public access and is consistent with the pattern of development in the subject area. Vertical public access to the beach is available approximately 100 feet to the southwest of the project site at the street end of Neptune Avenue.

The applicant is proposing to demolish an existing one-story, 780 square foot single-family residence and construct a new two-story, 25' high, 2341 square foot single-family residence with an attached 675 square foot two-car garage, balconies and a 300 square foot roof deck on a lot adjacent to the beachfront public walkway. No grading is proposed.

The applicant is proposing water quality improvements as part of the proposed project, including the direction of roof and surface runoff to turf block, crushed gravel, and a trench with porous granular fill within the side yards.

B. HAZARDS

Development adjacent to the ocean is inherently hazardous. Development that may require a protective device in the future cannot be allowed due to the adverse impacts such devices have upon, among other things, public access, visual resources and shoreline processes. To minimize the project's impact on shoreline processes, and to minimize risks to life and property, the development has been conditioned to: require an appropriate set-back from the water; require a drainage and runoff control plan to direct, treat, and minimize the flow of water offsite; prohibit construction of protective devices (such as a seawall) in the future; and to require that the landowner and any successor-in-interest assume the risk of undertaking the development. As conditioned, the Commission finds that the development conforms to the requirements of Sections 30235 and 30253 of the Coastal Act regarding the siting of development in hazardous locations.

C. DEVELOPMENT

The development is located within an existing developed area and is compatible with the character and scale of the surrounding area. However, the proposed project raises concerns that future development of the project site potentially may result in a development which is not consistent with the Chapter 3 policies of the Coastal Act. To assure that future development is consistent with the

Chapter 3 policies of the Coastal Act, the Commission finds that a future improvements special condition be imposed. As conditioned the development conforms to the Chapter 3 policies of the Coastal Act.

D. PUBLIC ACCESS

The proposed development will not affect the public's ability to gain access to, and/or to use the coast and nearby recreational facilities. Therefore, as proposed the development conforms with Sections 30210 through 30214, Sections 30220 through 30224, and 30252 of the Coastal Act.

E. WATER QUALITY

The proposed development has a potential for a discharge of polluted runoff from the project site into coastal waters. The development, as proposed and as conditioned, incorporates design features to minimize the effect of construction and post-construction activities on the marine environment. These design features include, but are not limited to, the appropriate management of equipment and construction materials, reducing runoff through the use of permeable surfaces, the use of non-invasive drought tolerant vegetation to reduce and treat the runoff discharged from the site, and for the use of post-construction best management practices to minimize the project's adverse impact on coastal waters. Therefore, the Commission finds that the proposed development, as conditioned, conforms to Sections 30230 and 30231 of the Coastal Act regarding the protection of water quality to promote the biological productivity of coastal waters and to protect human health.

F. DEED RESTRICTION

To ensure that any prospective future owners of the property are made aware of the applicability of the conditions of this permit, the Commission imposes one additional condition requiring that the property owner record a deed restriction against the property, referencing all of the above Special Conditions of this permit and imposing them as covenants, conditions and restrictions on the use and enjoyment of the Property. Thus, as conditioned, any prospective future owner will receive actual notice of the restrictions and/or obligations imposed on the use and enjoyment of the land including the risks of the development and/or hazards to which the site is subject, and the Commission's immunity from liability.

G. LOCAL COASTAL PROGRAM

Section 30604 of the Coastal Act provides for the issuance of coastal development permits directly by the Commission in regions where the local government having jurisdiction does not have a certified local coastal program. The permit may only be issued if the Commission finds that the proposed development will not prejudice the ability of the local government to prepare a Local Coastal Program which conforms with the Chapter 3 policies of the Coastal Act.


On July 28, 1983, the Commission denied the City of Seal Beach Land Use Plan (LUP) as submitted and certified it with suggested modifications. The City did not act on the suggested modifications within six months from the date of Commission action. Therefore, pursuant to Section 13537(b) of the California Code of Regulations, the Commission's certification of the land use plan with suggested modifications expired. The LUP has not been resubmitted for certification since that time. As conditioned, the proposed development is consistent with Chapter 3 of the Coastal Act and with the certified Land Use Plan for the area. Approval of the project, as

conditioned, will not prejudice the ability of the local government to prepare a Local Coastal Program that is in conformity with the provisions of Chapter 3.

H. CALIFORNIA ENVIRONMENTAL QUALITY ACT

As conditioned, there are no feasible alternatives or additional feasible mitigation measures available that would substantially lessen any significant adverse effect that the activity may have on the environment. Therefore, the Commission finds that the proposed project, as conditioned to mitigate the identified impacts, is the least environmentally damaging feasible alternative and can be found consistent with the requirements of the Coastal Act to conform to CEQA.

H:\Staff Reports\Mar03\5-02-332(Lineberger)-ALB.doc

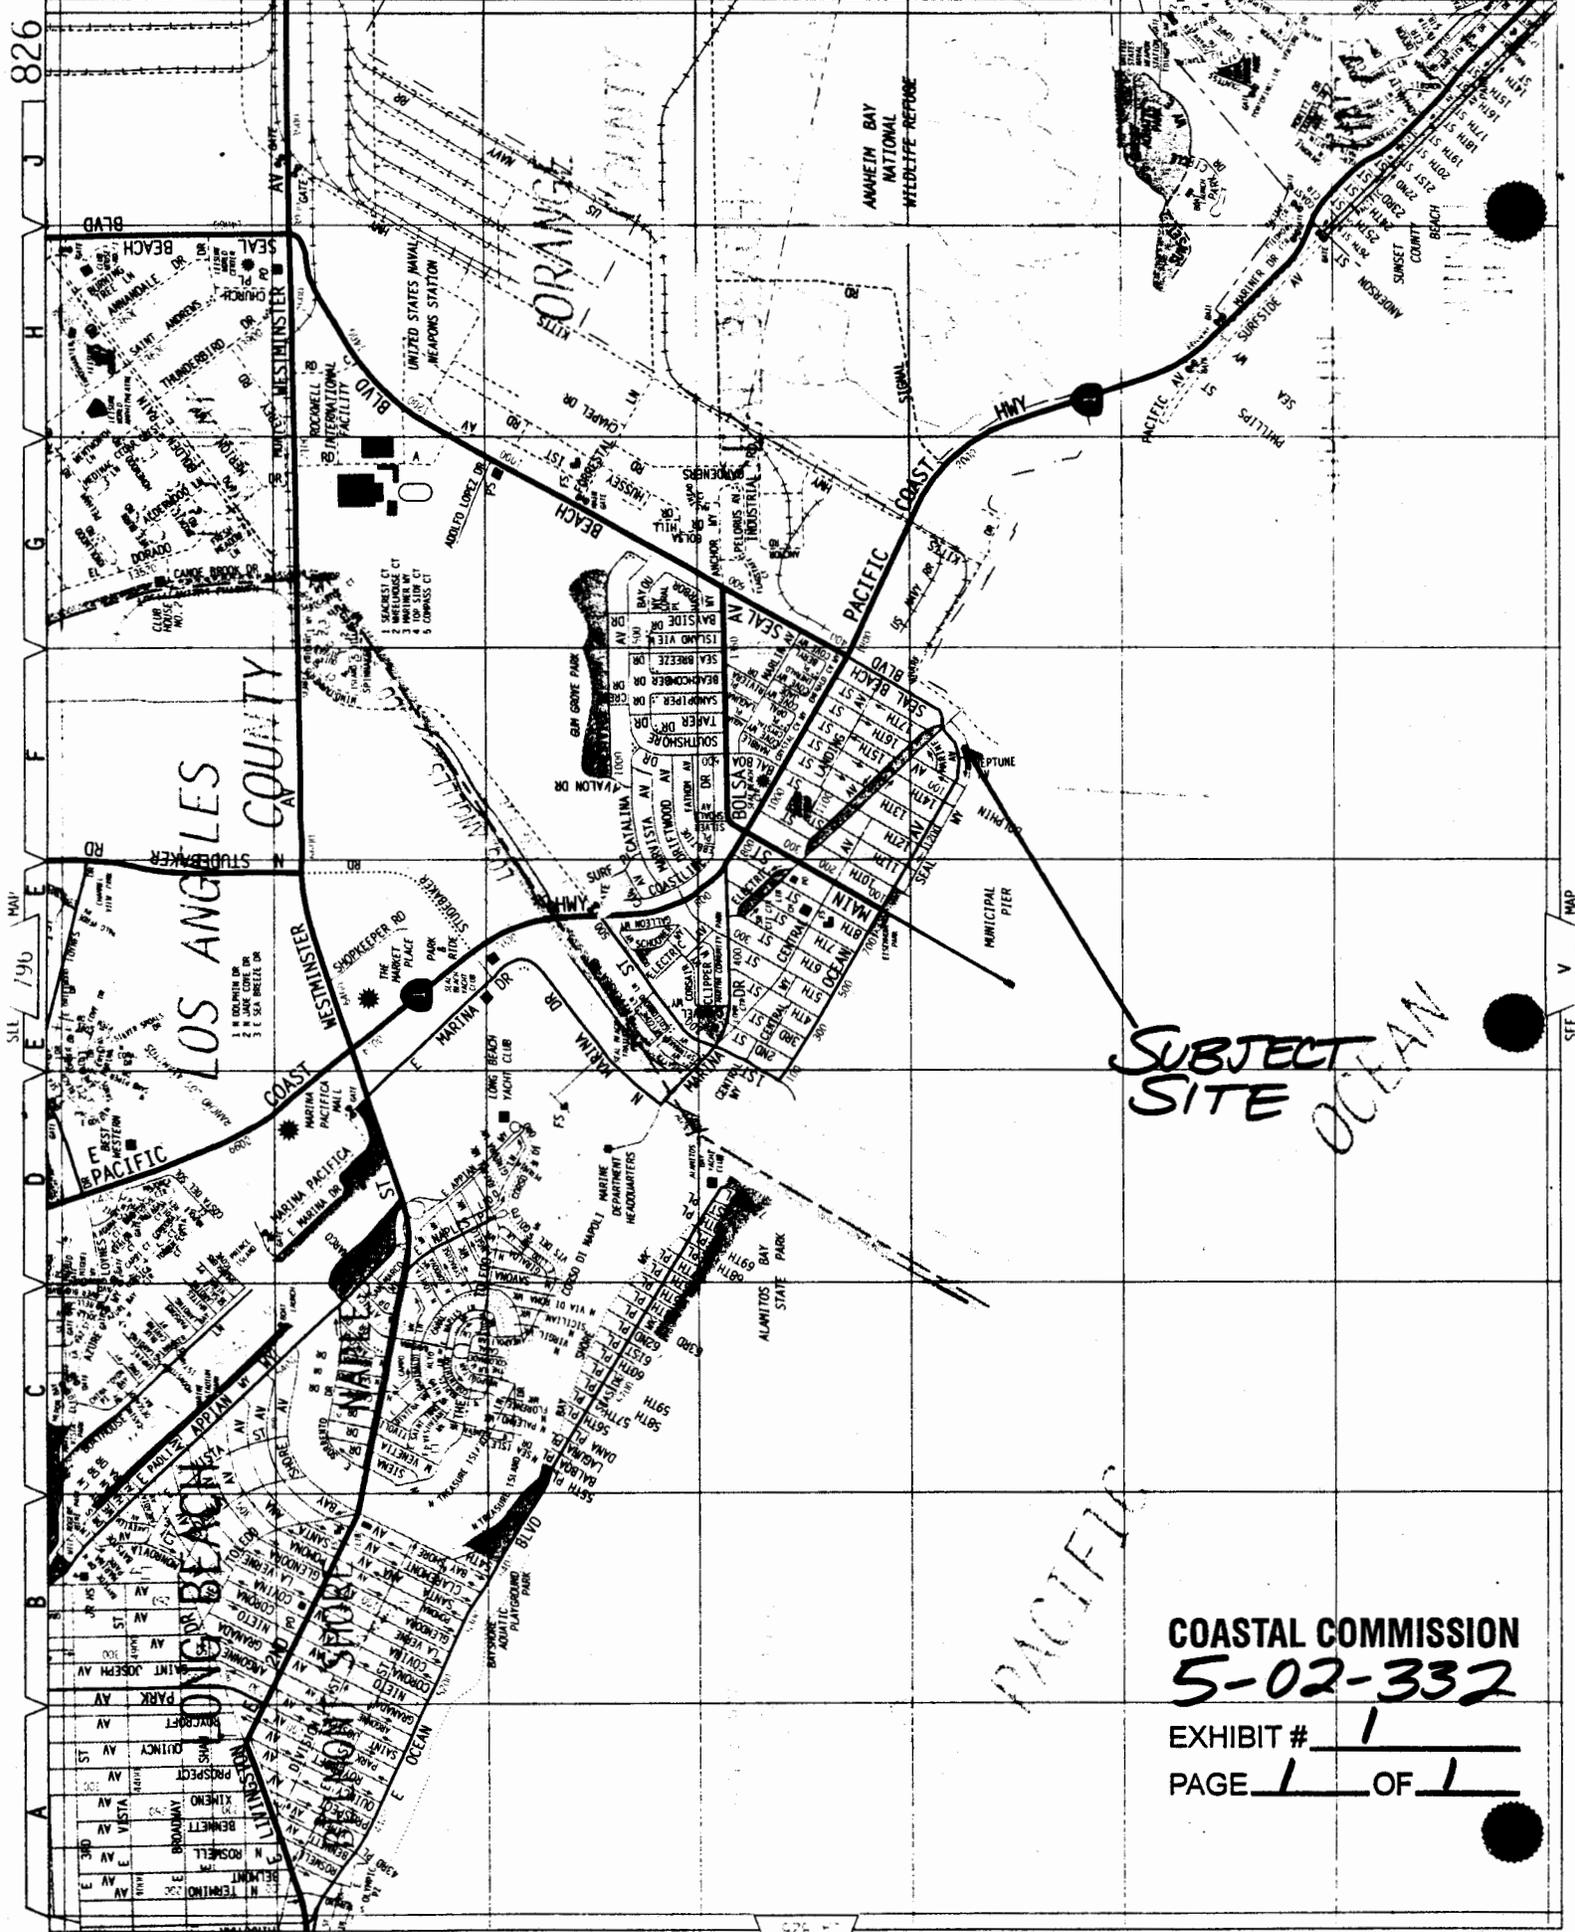


SUBJECT SITE

COASTAL COMMISSION
 5-02-332
 EXHIBIT # 1
 PAGE 1 OF 1

199-09

THIS MAP WAS PREPARED FOR ORANGE COUNTY ASSESSOR DEPT. PURPOSES ONLY. THE ASSESSOR MAKES NO GUARANTEE AS TO ITS ACCURACY NOR ASSUMES ANY LIABILITY FOR OTHER USES. NOT TO BE REPRODUCED, COPIED OR RESOLD. COPYRIGHT ORANGE COUNTY ASSESSOR 1984.

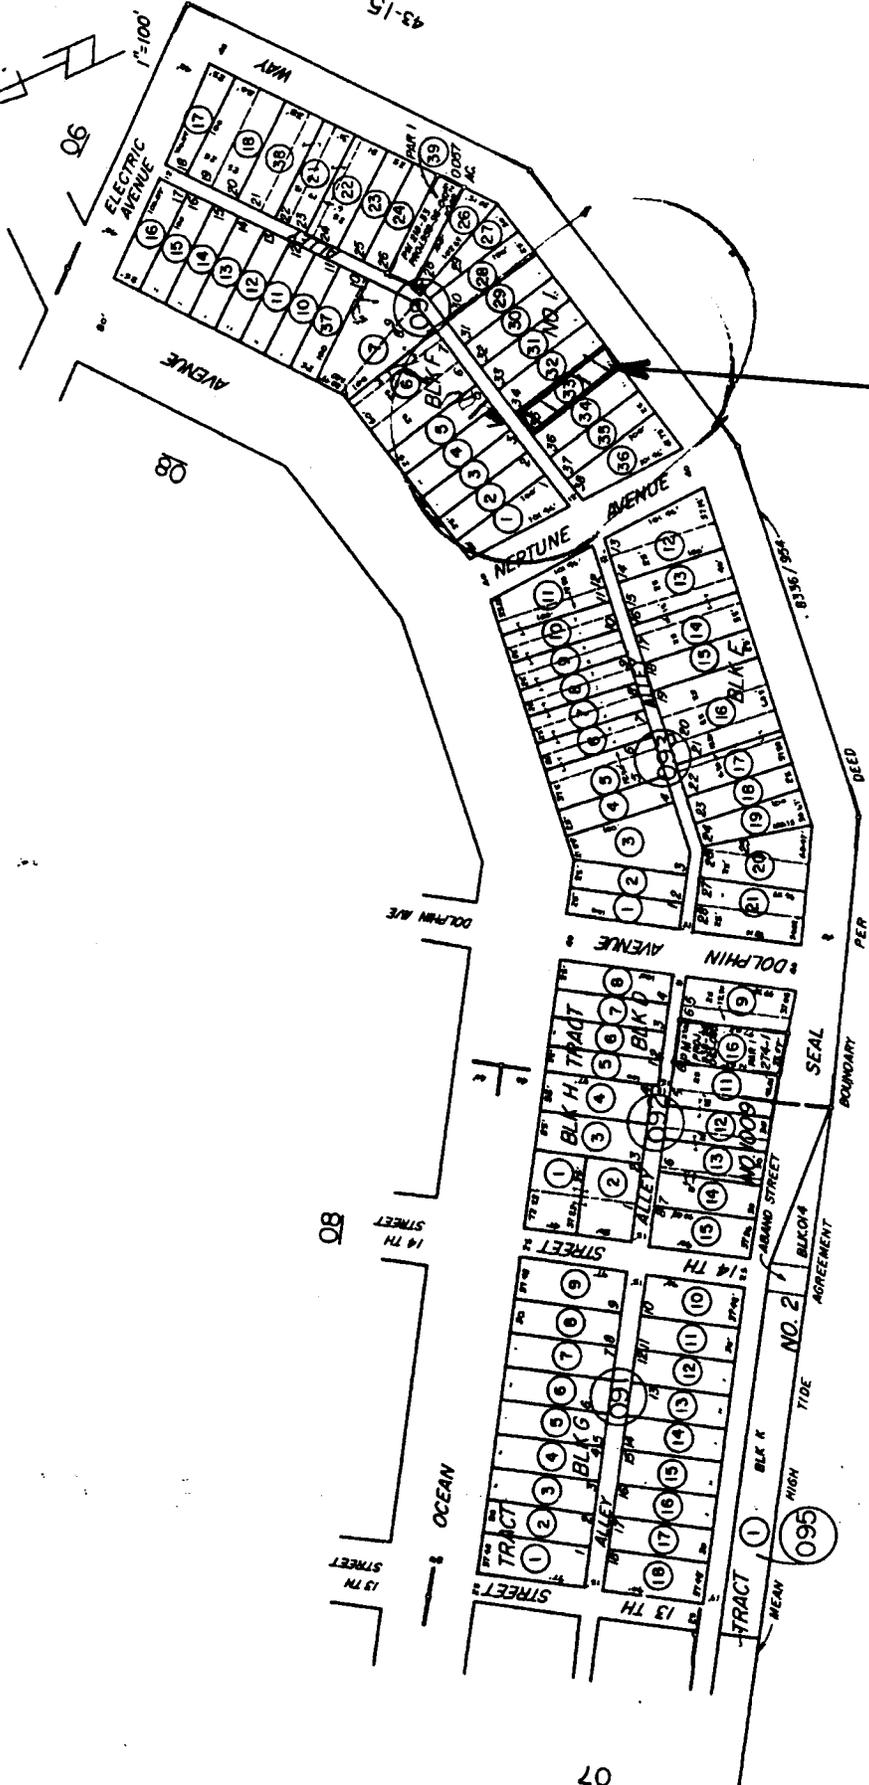

ASSESSOR'S MAP
BOOK 199 PAGE 09
COUNTY OF ORANGE

SUBJECT SITE

NOTE - ASSESSOR'S BLOCK & PARCEL NUMBERS SHOWN IN CIRCLES

TRACT NO 1 M.M. 9-1
TRACT NO. 2 M.M. 9-3
TRACT NO 1009 M.M. 33-16
PARCEL MAP P.M. 218-33,274-1

PACIFIC

MARCH 1982

COASTAL COMMISSION
502-332

EXHIBIT # 2
PAGE 1 OF 1

1799.000 Feet


BUILDING DATA:

HOUSE	772	66	FT.
1ST FLOOR	1564	66	FT.
END FLOOR	1564	66	FT.
TOTAL AREA 1564 SQ. FT.			
1ST FLOOR PART	627	66	FT.
END FLOOR PART	937	66	FT.
WALL AREA	888	66	FT.
WALL PERIMETER	57.7	FT.	
WALL PERIMETER	43.7	FT.	
WALL PERIMETER	32.7	FT.	

WIND AREA CALCULATION:
 SURF POWER AREA 1072.66 FT.
 SURF UNDERGROUND 482.66 FT.
 WIND POWER AREA 498.66 FT.
 WIND POWER AREA 498.66 FT.
 WIND POWER AREA 1572.66 FT.

LEGAL DESCRIPTION:
 LOT 35
 BLOCK 1
 TRACT 1
 EXCEPT AS SHOWN
 SUBJECT TO EASEMENTS

SITE PLAN

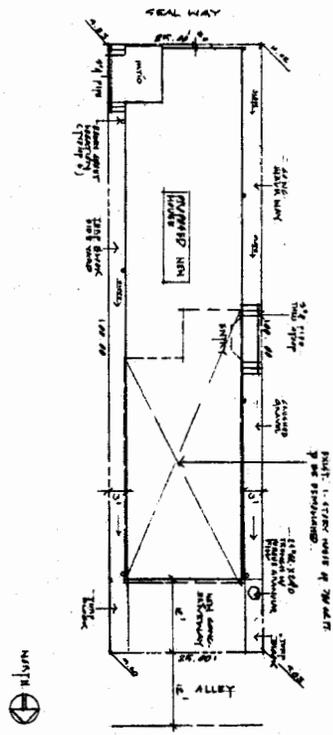

RECEIVED
 South Coast Region

FEB 5 2003

CALIFORNIA
 COASTAL COMMISSION

COASTAL COMMISSION
 5-02-332

EXHIBIT # 3


PAGE 1 OF 6

014

OWNER
 PROJECT NO. 00702

HOUSE FOR
 DOROTHY D. LINEBERGER
 1847 SEAL WAY, SEAL BEACH, CALIFORNIA 92704

J.K. PERTTILA AIA ARCHITECT
 280 CHRISTOPHER STREET, CYPRESS, CALIFORNIA 92604
 714 461-2444

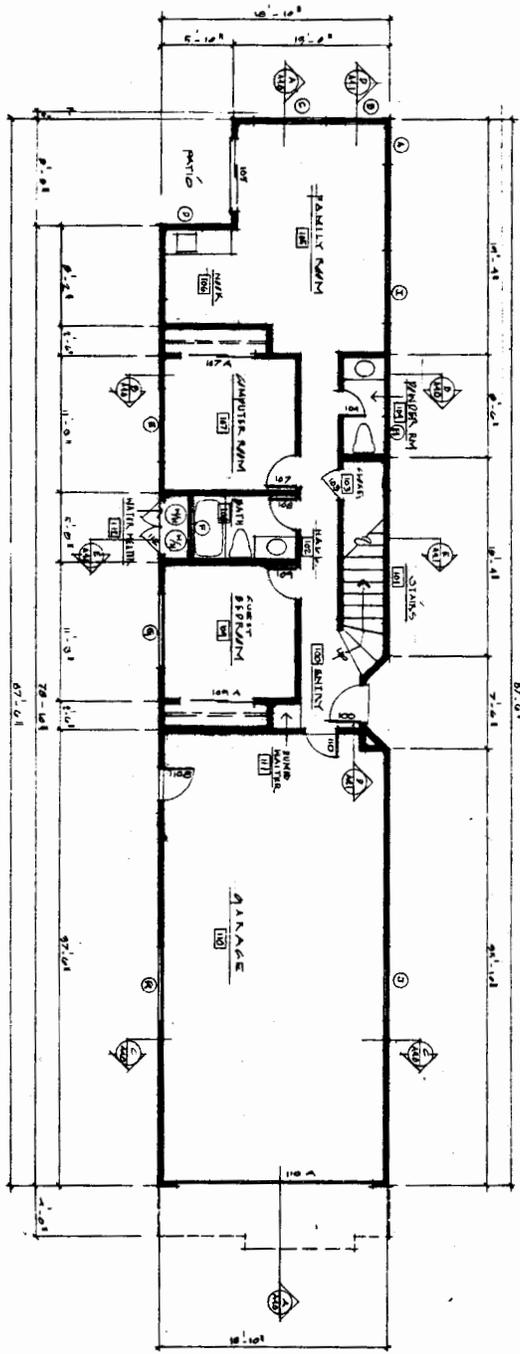


FIRST FLOOR PLAN

COASTAL COMMISSION
 5-02-332
 EXHIBIT # 3
 PAGE 2 OF 6

DATE: _____
 SCALE: 1/8" = 1'-0"
 PROJECT NO. 99002

HOUSE FOR
 DOROTHY D. LINEBERGER
 1697 SEAL WAY, SEAL BEACH, CALIFORNIA 92740

J.K. PERTULA AIA ARCHITECT
 5841 CHRISTOPHER STREET, CYPRESS, CALIFORNIA 94061
 714 261-4333

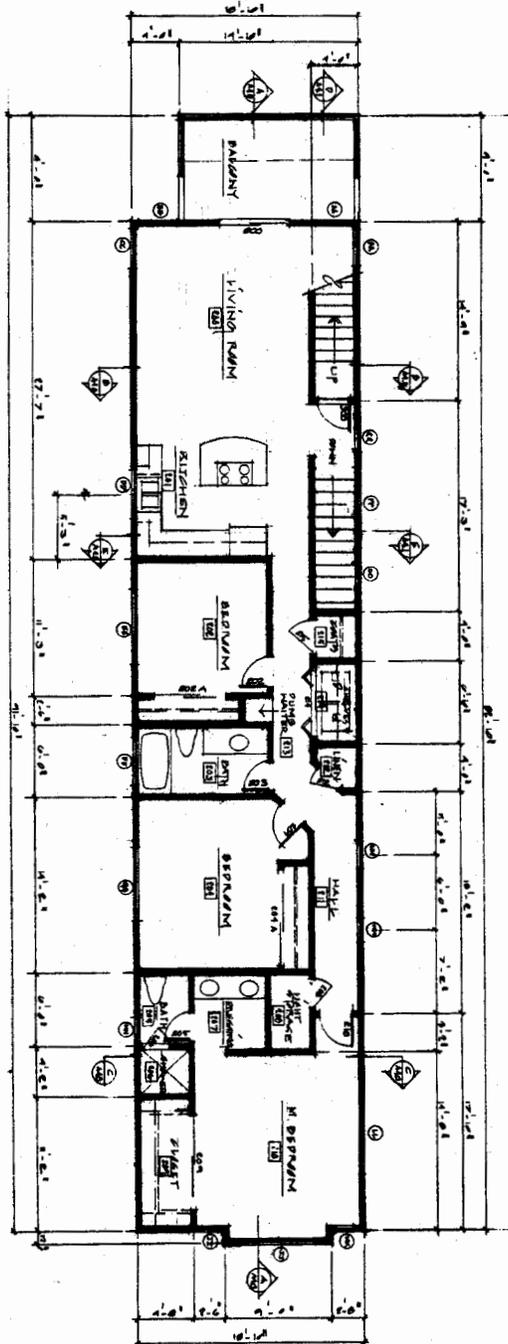

SECOND FLOOR PLAN



COASTAL COMMISSION
 5-02-332
 EXHIBIT # 3
 PAGE 3 OF 6

A21

DATE: 1/11/08
 DRAWN: J.K.F./J.D.
 PROJECT NO. 50702

HOUSE FOR
 DOROTHY D. LINDERBERGER
 147 SEAL WAY, SEAL BEACH, CALIFORNIA 92740

J.K. FERTULA AIA ARCHITECT
 200 CHRISTOPHER STREET, COSTA MESA, CALIFORNIA 92626
 714 440-8800

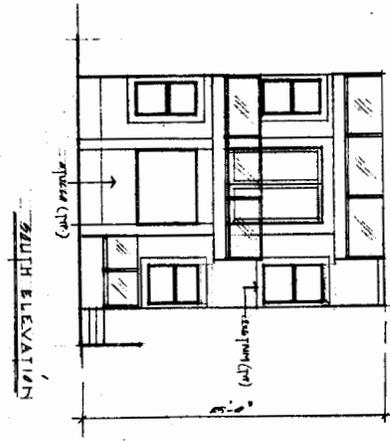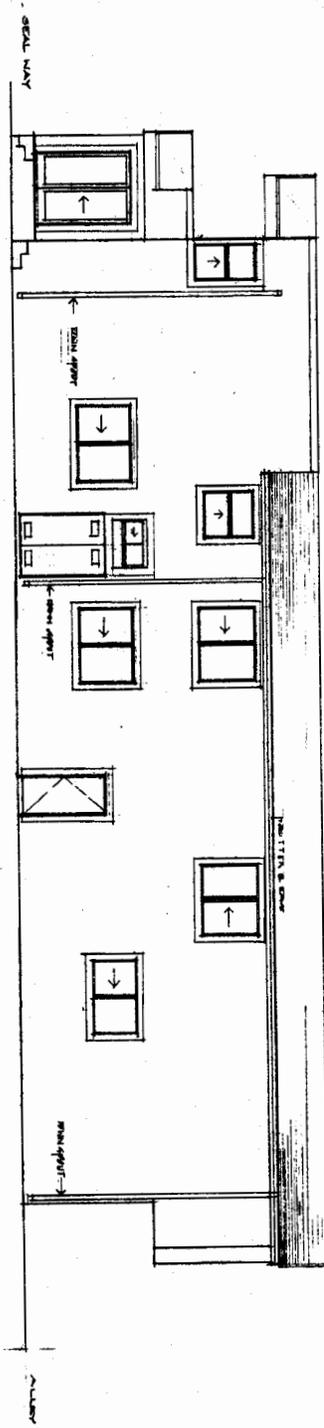

EAST ELEVATION

SOUTH ELEVATION

COASTAL COMMISSION
 5-02-332
 EXHIBIT # 3
 PAGE 5 OF 6

A.3.0

DATE: 7/1/04
 SCALE: 1/4" = 1'-0"
 PROJECT NO. C0502

HOUSE FOR
 DOROTHY D. LINEBERGER
 167 SEAL WAY, SEAL BEACH, CALIFORNIA 92706

J.K. PERTTULA AIA ARCHITECT
 248 CHRISTOPHER STREET, CRYSTAL CALIFORNIA 92648
 949 481-9121

