


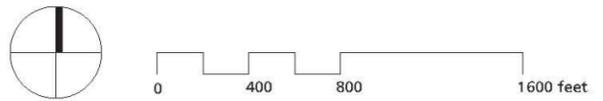


Legend

- Joint Proposal Area
- University Jurisdiction

Exhibit 1
LRDP Amendment Figures



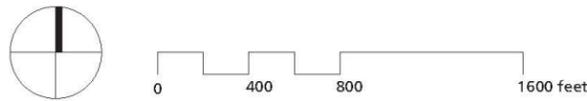


University Of California Santa Barbara
 Long Range Development Plan Amendment
Figure B: Proposed Development Relocations & Land Exchange





University of California Santa Barbara
Long Range Development Plan Amendment

**Figure C: LRDP Amendment Area-
North and West Campuses**

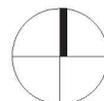

0 400 800 1600 feet

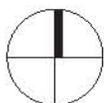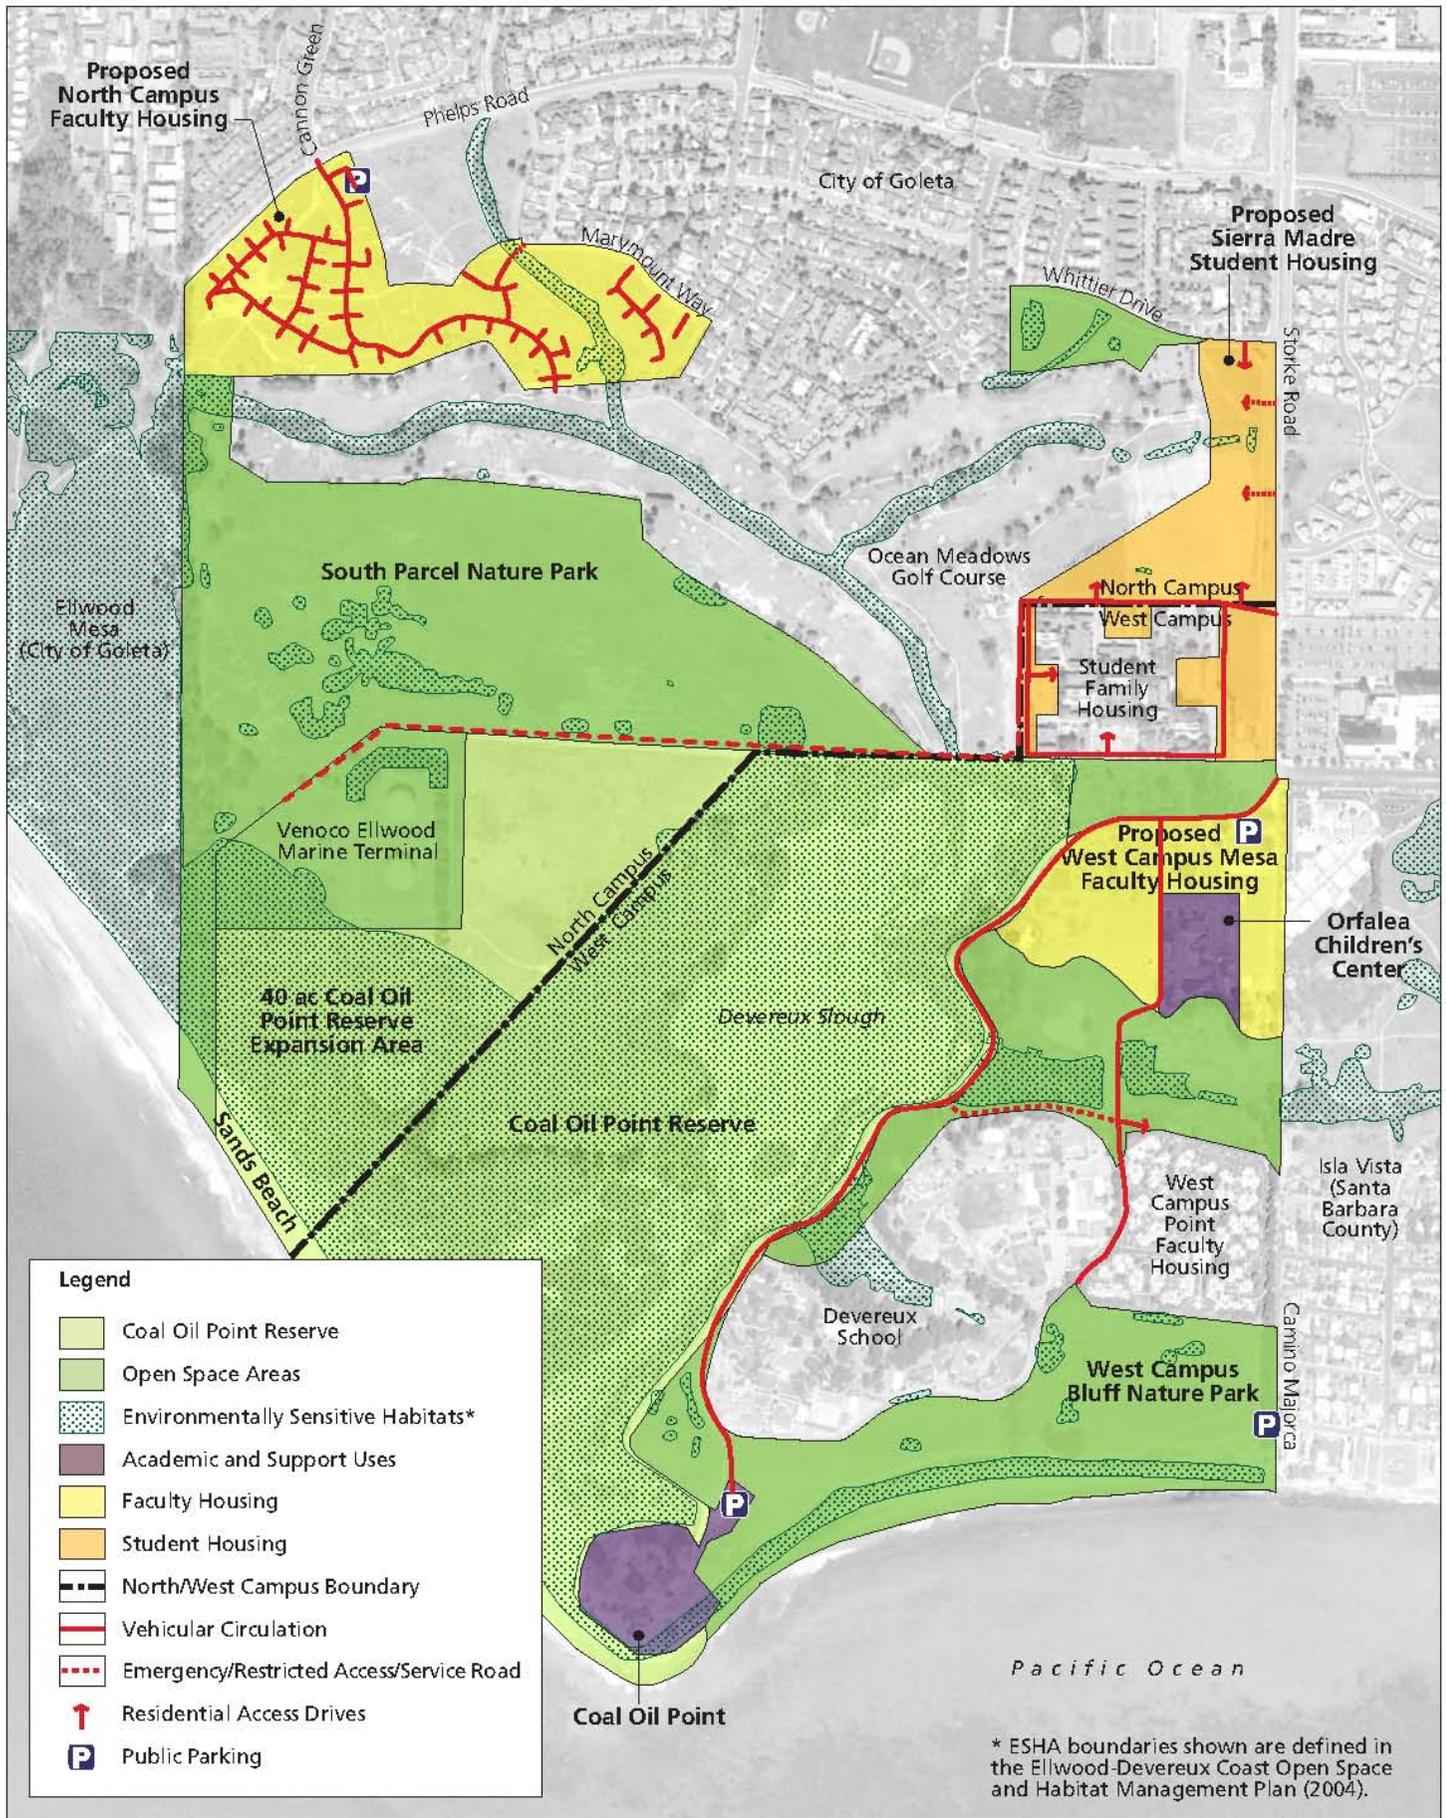


University of California Santa Barbara
 Long Range Development Plan Amendment


**Figure D: Land Use and Circulation
 North and West Campuses**





University of California Santa Barbara
 Long Range Development Plan Amendment

**Figure E: Illustrative Concept
 North and West Campuses**

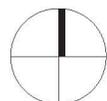

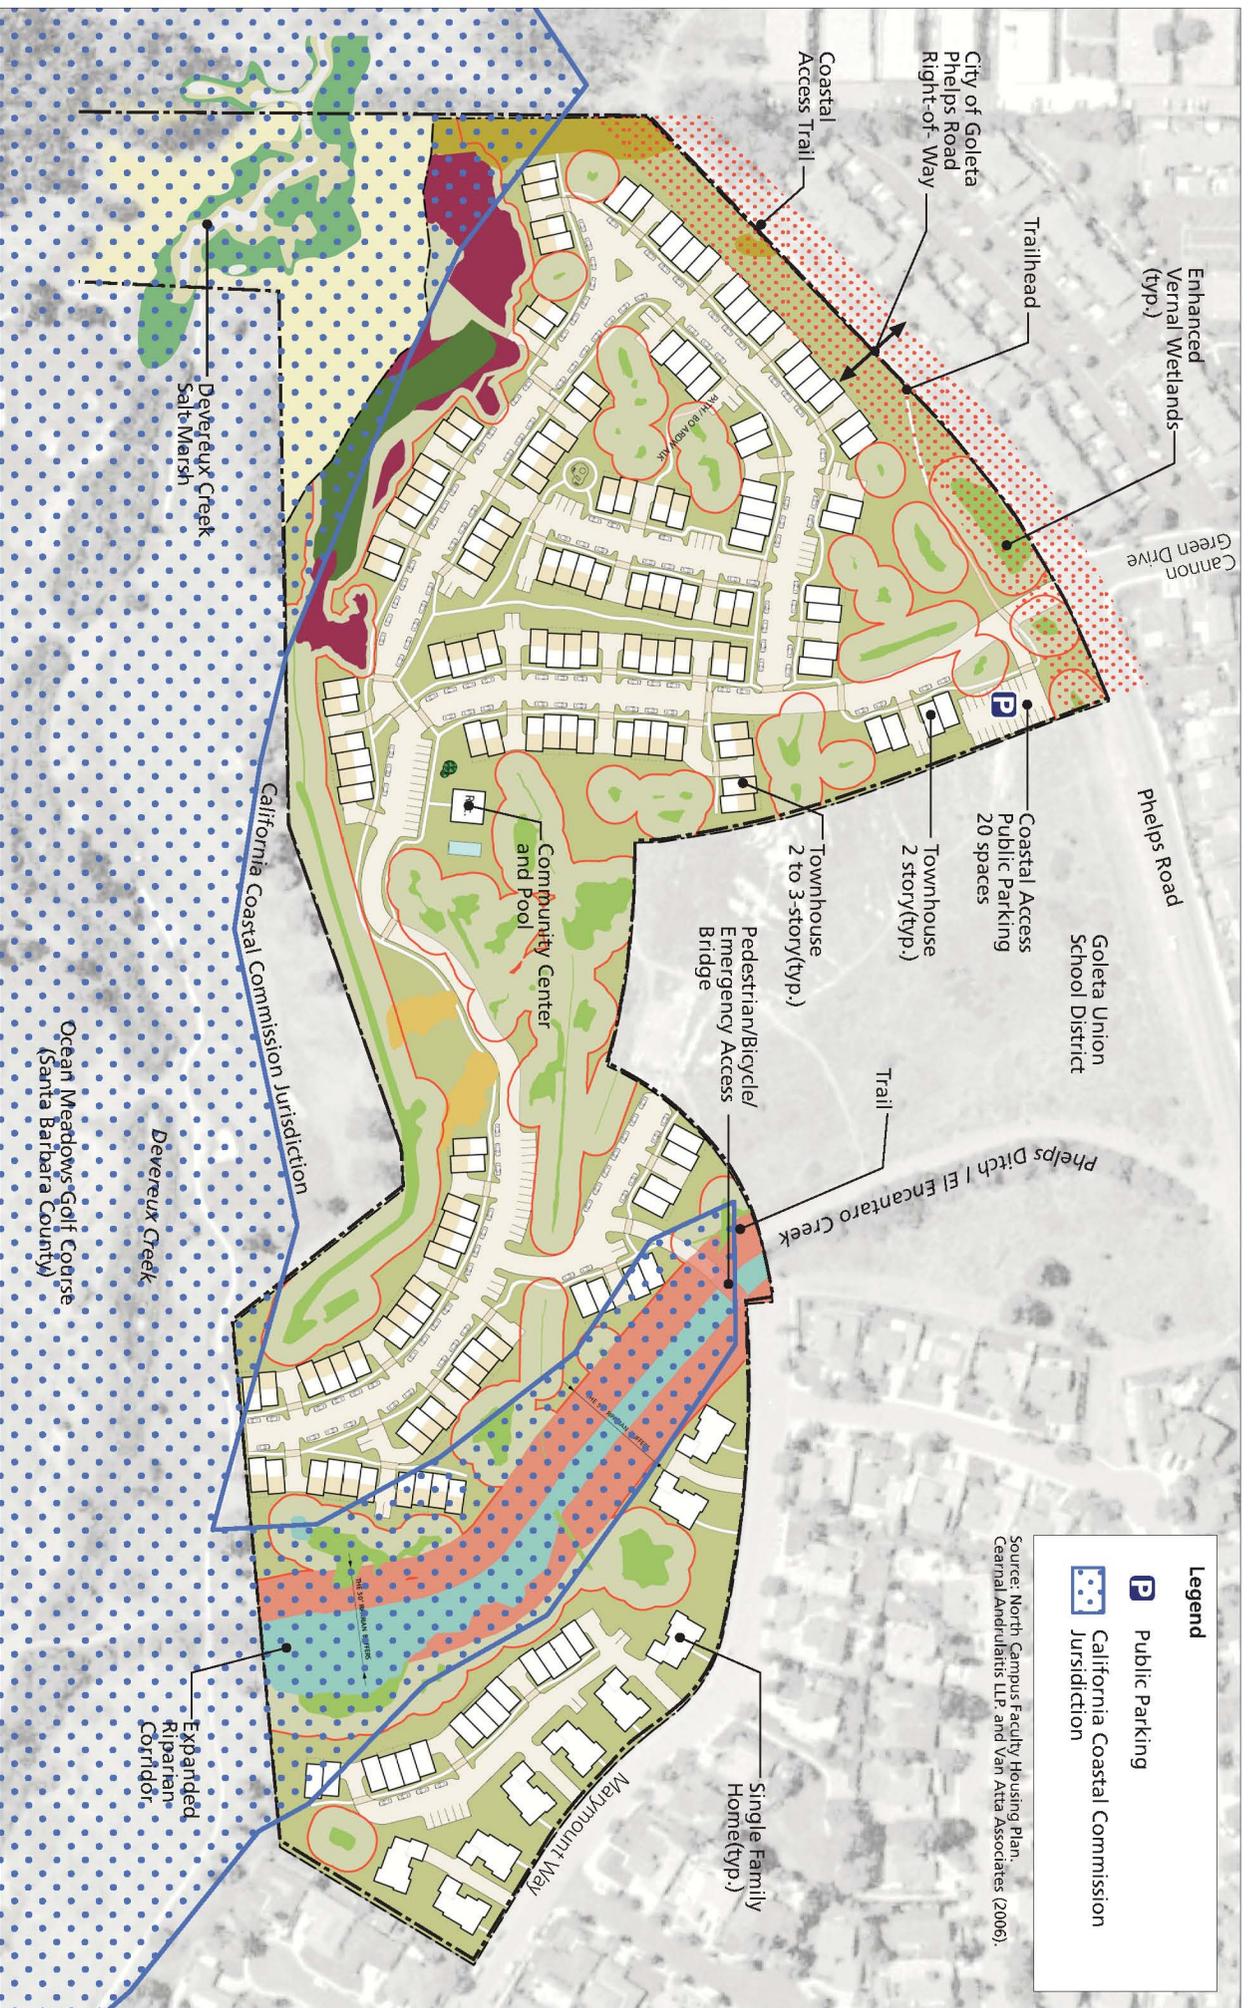



University of California Santa Barbara
 Long Range Development Plan Amendment
**Figure F: North Campus
 Faculty Housing Site Plan**

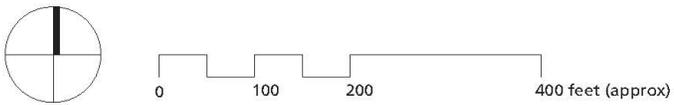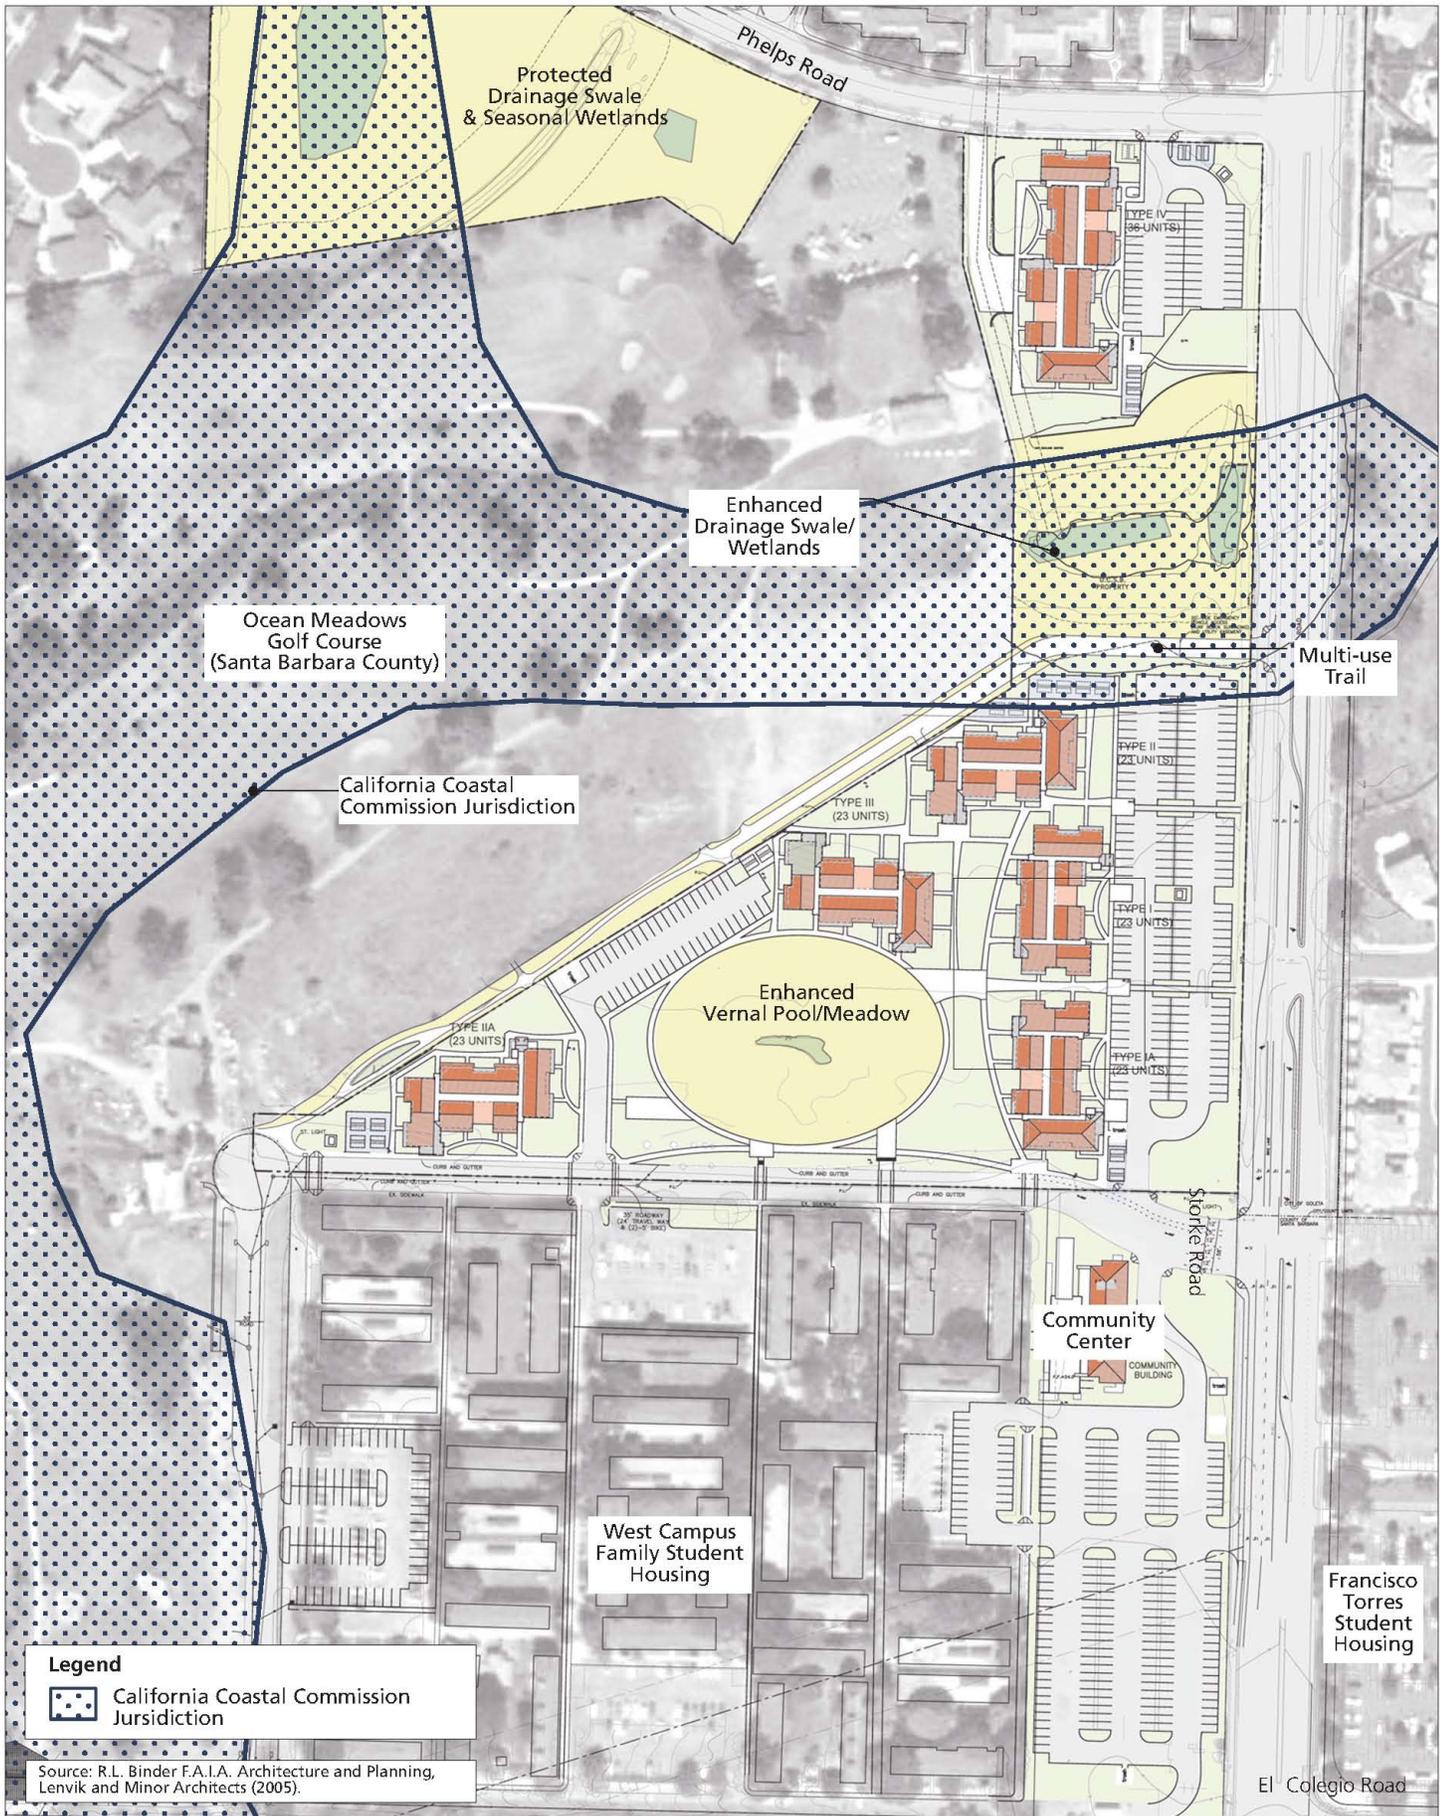

University of California Santa Barbara
Long Range Development Plan Amendment


Figure G: Sierra Madre Student Family Housing Site Plan

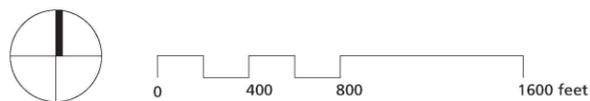

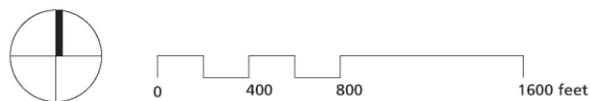

University of California Santa Barbara
Long Range Development Plan Amendment


Figure I: Anza and Coastal Trail Alignments - Joint Proposal Area

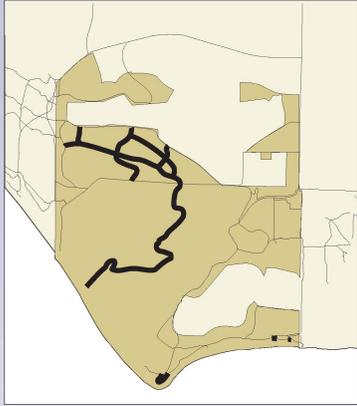

Trail Location Key


Note
 Trail elements (fences, signs, trail markers, benches) shown are illustrative of improvements proposed within the University's open space.


Source: Ellwood-Devereux Coast Open Space and Habitat Management Plan (2004).

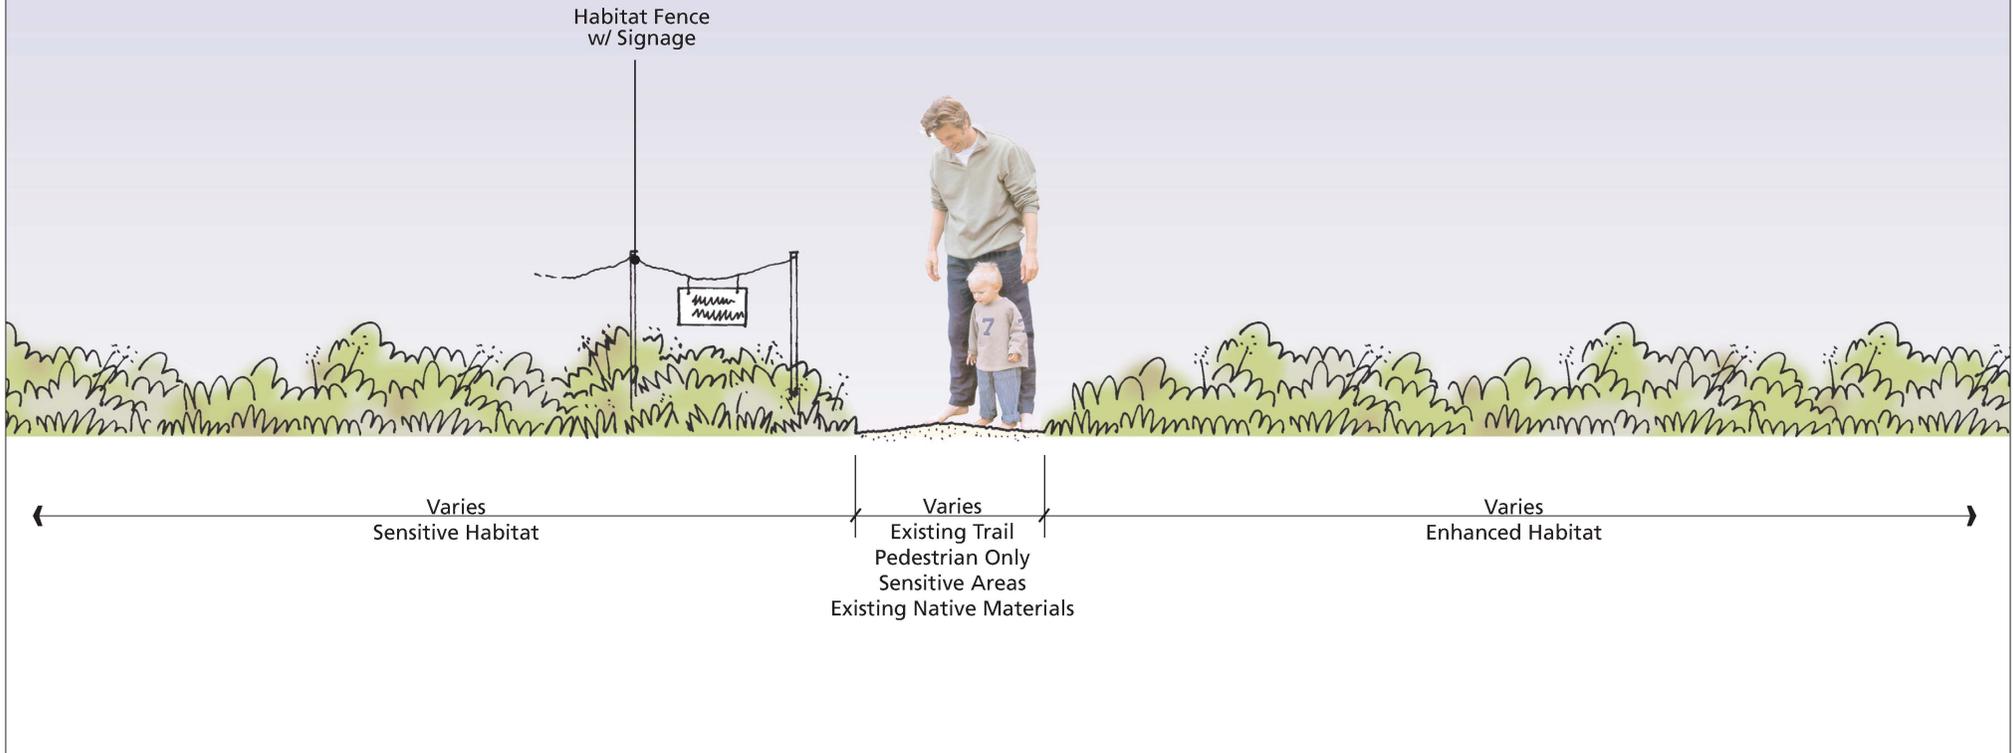

University of California Santa Barbara
 Long Range Development Plan Amendment

**Figure J: Trail Type A
 Cross-Section**


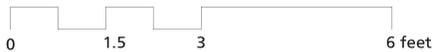


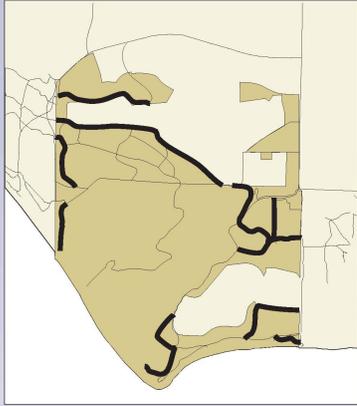

Trail Location Key


Note
 Trail elements (fences, signs, trail markers, benches) shown are illustrative of improvements proposed within the University's open space.

Source: Ellwood-Devereux Coast Open Space and Habitat Management Plan (2004).

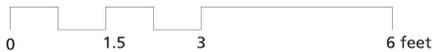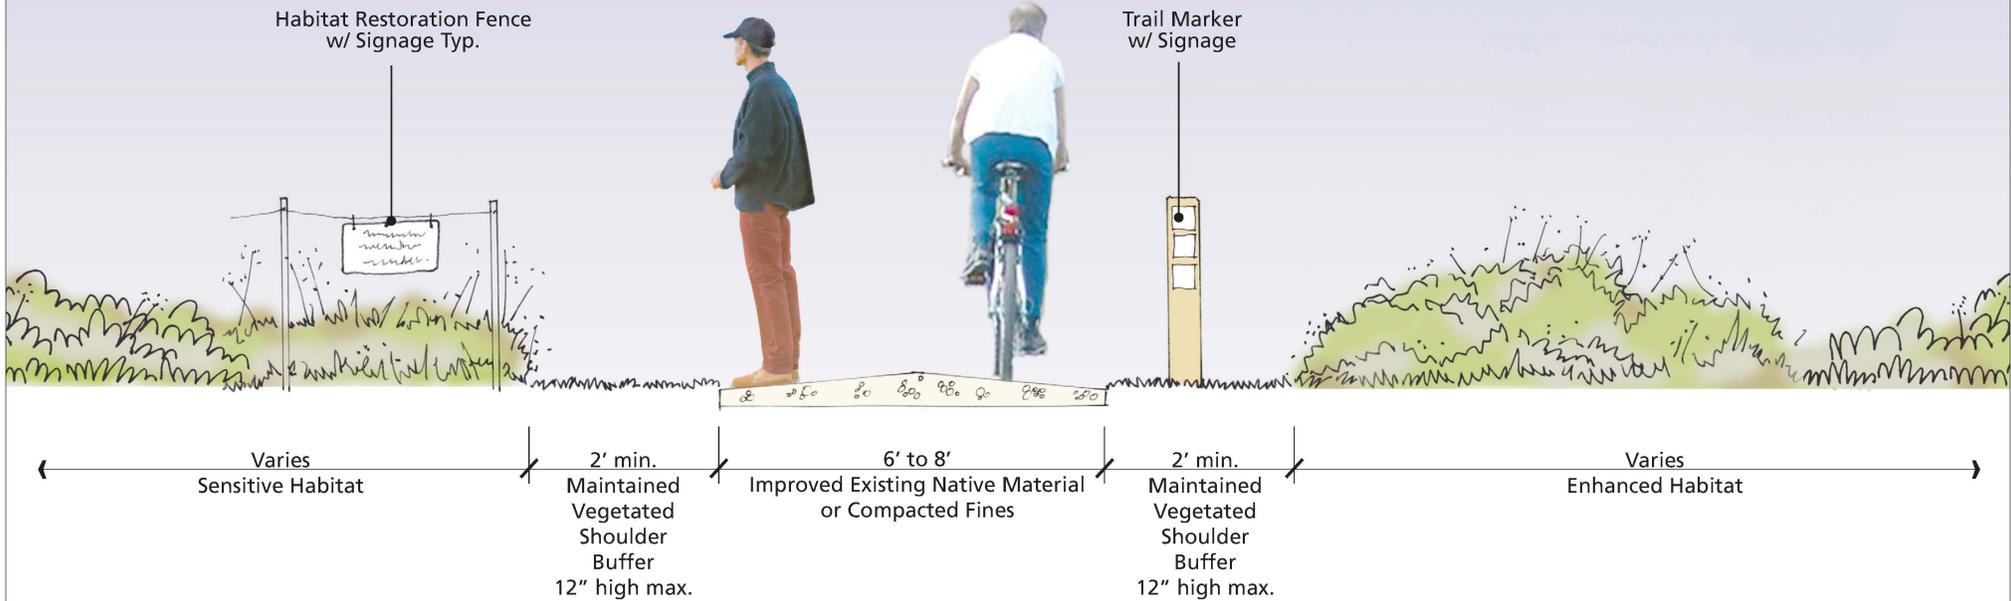

University of California Santa Barbara
 Long Range Development Plan Amendment


**Figure K: Trail Type B
 Cross-Section**

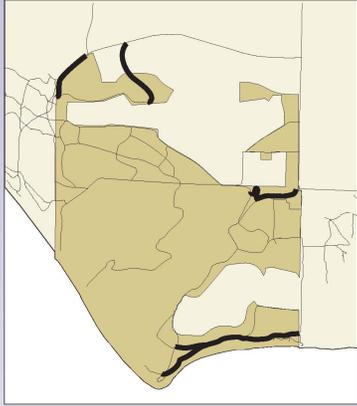

Trail Location Key


Note
 Trail elements (fences, signs, trail markers, benches) shown are illustrative of improvements proposed within the University's open space.

Source: Ellwood-Devereux Coast Open Space and Habitat Management Plan (2004).

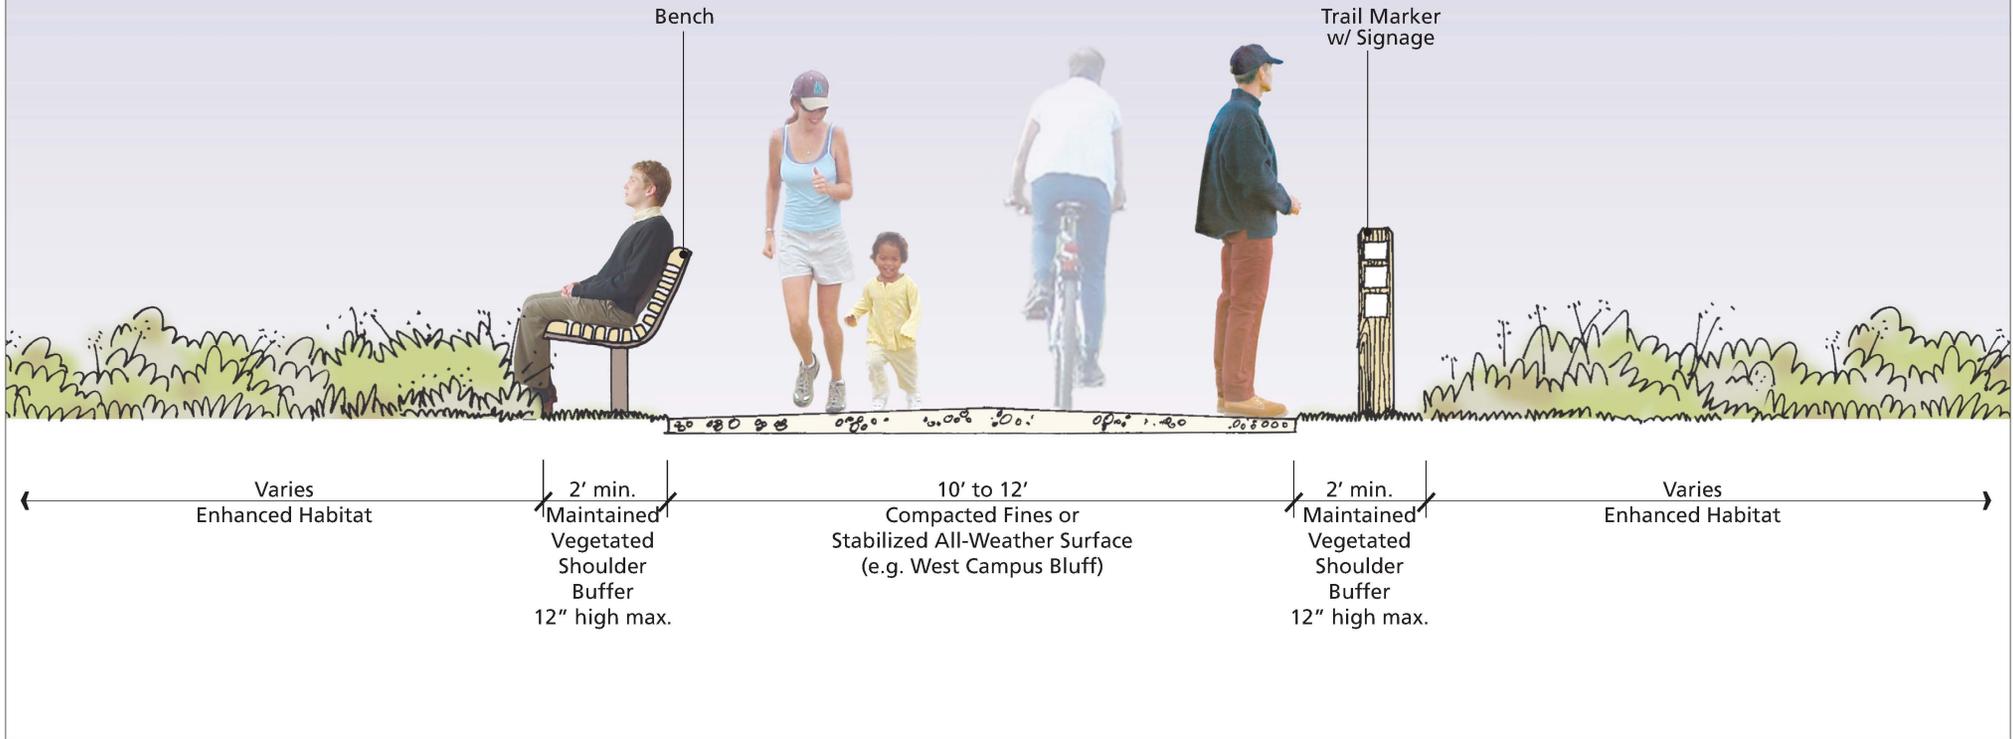

University of California Santa Barbara
 Long Range Development Plan Amendment


**Figure L: Trail Type C
 Cross-Section**

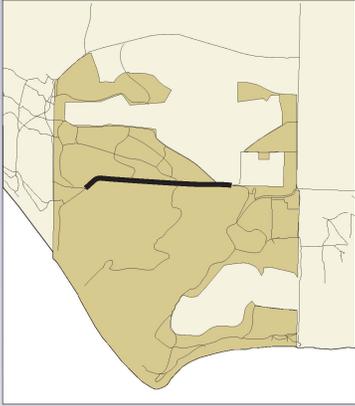

Trail Location Key

Note
 Trail elements (fences, signs, trail markers, benches) shown are illustrative of improvements proposed within the University's open space.

Source: Ellwood-Devereux Coast Open Space and Habitat Management Plan (2004).

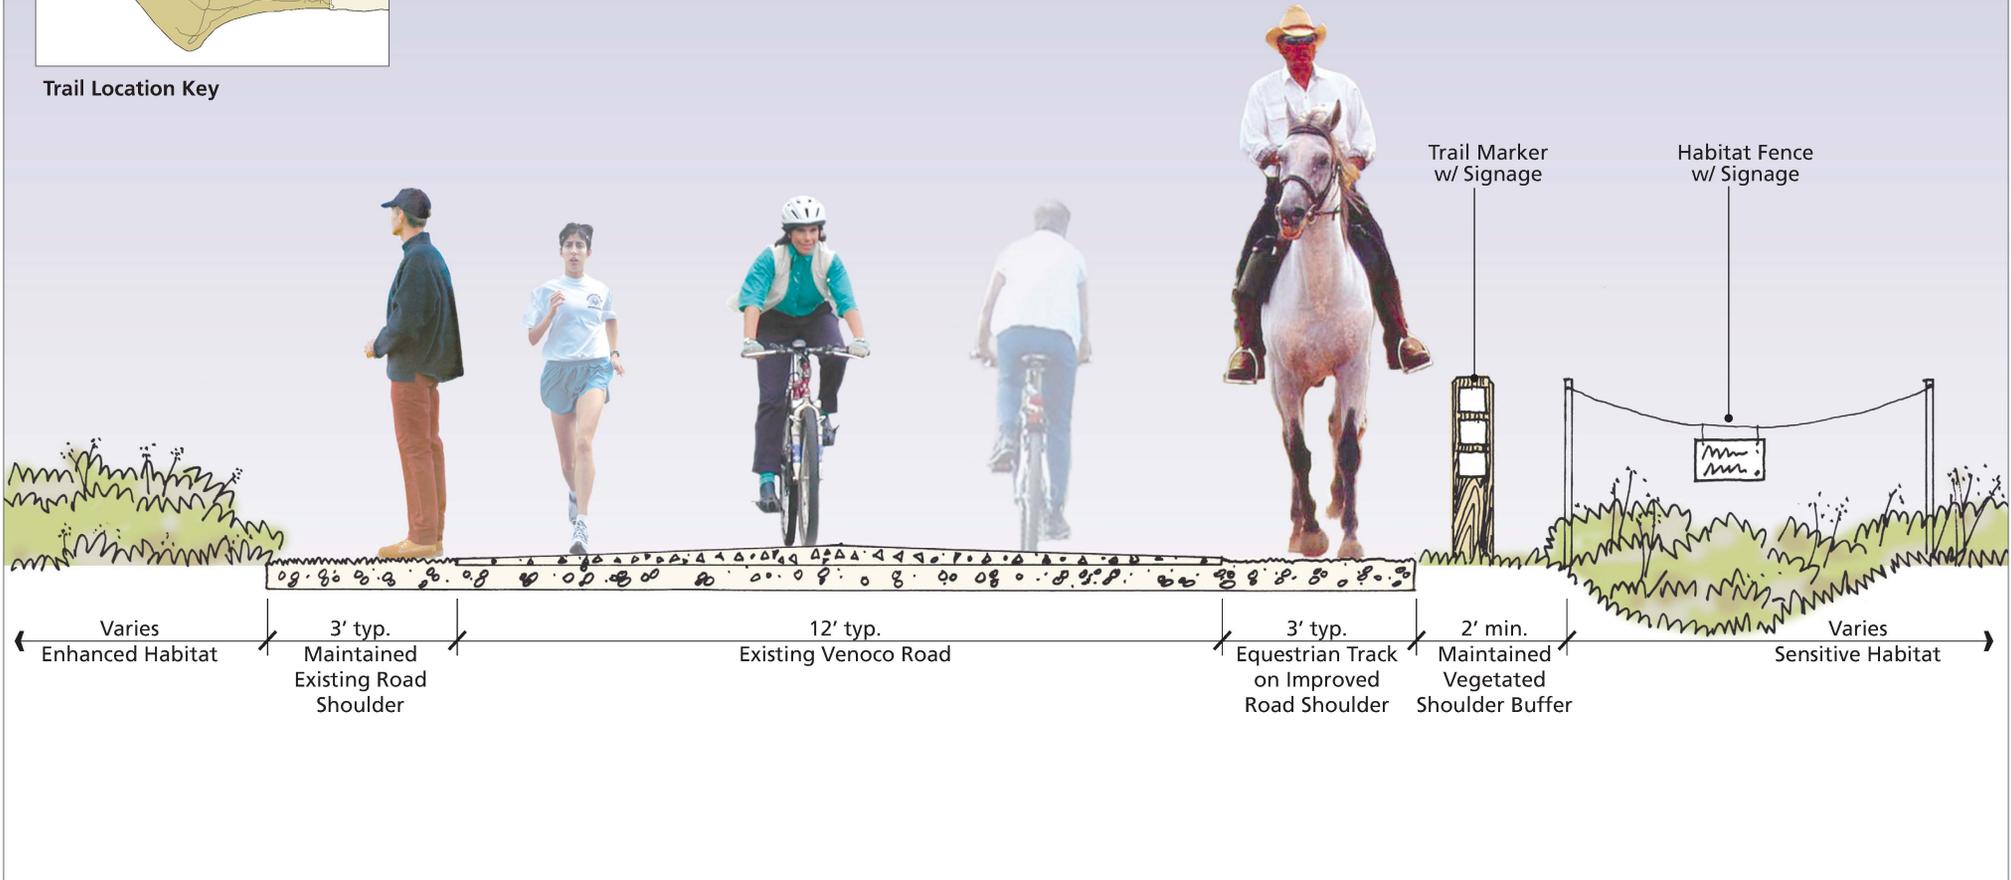

University of California Santa Barbara
 Long Range Development Plan Amendment

**Figure M: Trail Type D
 Cross-Section**