

## CALIFORNIA COASTAL COMMISSION

South Coast Area Office  
200 Oceangate, Suite 1000  
Long Beach, CA 90802-4302  
(562) 590-5071

**TU 3a**Permit Application No. **5-05-421**

Date: February 16, 2006

Page 1 of 5

**ADMINISTRATIVE PERMIT****APPLICANTS:** Charles Kair**PROJECT****DESCRIPTION:** Remove an existing one-story mobile home and replace with a 1,163 square foot two-story manufactured home with a foundation.**PROJECT****LOCATION:** 140 Welcome Lane; Seal Beach Trailer Park; Seal Beach (County of Orange)**EXECUTIVE DIRECTOR'S DETERMINATION:** The findings for this determination, and for any special conditions, appear on subsequent pages.

NOTE: P.R.C. Section 30624 provides that this permit shall not become effective until it is reported to the Commission at its next meeting. If one-third or more of the appointed membership of the Commission so request, the application will be removed from the administrative calendar and set for public hearing at a subsequent Commission meeting. Our office will notify you if such removal occurs.

This permit will be reported to the Commission at the following time and place:

**Tuesday, March 7, 2006**  
**10:00 am**  
**Hyatt Regency Monterey**  
**1 Golf Course Road**  
**Monterey, CA 93940**

IMPORTANT - Before you may proceed with development, the following must occur:

Pursuant to 14 Cal. Admin. Code Sections 13150(b) and 13158, you must sign the enclosed duplicate copy acknowledging the permit's receipt and accepting its contents, including all conditions, and return it to our office. Following the Commission's meeting, and once we have received the signed acknowledgement and evidence of compliance with all special conditions, we will send you a Notice of Administrative Permit Effectiveness.

**BEFORE YOU CAN OBTAIN ANY LOCAL PERMITS AND PROCEED WITH DEVELOPMENT, YOU MUST HAVE RECEIVED BOTH YOUR ADMINISTRATIVE PERMIT AND THE NOTICE OF PERMIT EFFECTIVENESS FROM THIS OFFICE.**

PETER DOUGLAS  
Executive Director

By: Fernie Sy  
Title: Coastal Program Analyst II

**STANDARD CONDITIONS:**

1. Notice of Receipt and Acknowledgment. The permit is not valid and development shall not commence until a copy of the permit, signed by the permittee or authorized agent, acknowledging receipt of the permit and acceptance of the terms and conditions, is returned to the Commission office.
2. Expiration. If development has not commenced, the permit will expire two years from the date this permit is reported to the Commission. Development shall be pursued in a diligent manner and completed in a reasonable period of time. Application for extension of the permit must be made prior to the expiration date.
3. Interpretation. Any questions of intent or interpretation of any term or condition will be resolved by the Executive Director or the Commission.
4. Assignment. The permit may be assigned to any qualified person, provided assignee files with the Commission an affidavit accepting all terms and conditions of the permit.
5. Terms and Conditions Run with the Land. These terms and conditions shall be perpetual, and it is the intention of the Commission and the permittee to bind all future owners and possessors of the subject property to the terms and conditions.

**SPECIAL CONDITIONS:** See page five.

**EXECUTIVE DIRECTOR'S DETERMINATION (continued):**

The Executive Director hereby determines that the proposed development is a category of development, which, pursuant to PRC Section 30624, qualifies for approval by the Executive Director through the issuance of an Administrative Permit. Subject to Standard and Special Conditions as attached, said development is in conformity with the provisions of Chapter 3 of the Coastal Act of 1976 and will not have any significant impacts on the environment within the meaning of the California Environmental Quality Act. If located between the nearest public road and the sea, this development is in conformity with the public access and public recreation policies of Chapter 3.

**FINDINGS FOR EXECUTIVE DIRECTOR'S DETERMINATION:**

**A. PROJECT DESCRIPTION**

The subject site is located at 140 Welcome Lane within the Seal Beach Trailer Park, an existing urban residential area, in the City of Seal Beach, Orange County (Exhibits #1-2). The City of Seal Beach General Plan and Zoning Code designates use of the site as Residential High Density and the proposed project adheres to this designation. The Seal Beach Trailer Park offers a total of 126 trailer/MH-unit<sup>1</sup> space areas, ranging in size from 23' x 27' to 51' x 80' and the subject lot size is 1,984 square feet. No parking is located on site. Parking for the subject site and the residents of the Seal Beach Trailer Park is provided within common parking areas on the park grounds, which provide a total of 187 parking spaces.

The proposed project involves removal of an existing one-story mobile home and replacement with a 25-feet above existing grade, 1,163 square foot two-story manufactured home with a foundation

---

<sup>1</sup> California Code Of Regulations, Title 25, Division 1, Chapter 2 (Effective July, 2004), Article 1 uses the term "MH-unit" in place of the terms mobilehome, manufactured home, and multi-unit manufactured housing.

(Exhibits #3-4). No grading is proposed. The proposed project requires a coastal development permit since the project site is located between the first public road and the sea and results in removal of an existing residential unit and replacement of it with an entirely new manufactured home that is substantially different in size and configuration than the pre-existing home and the unit has an entirely new, standard foundation system.

Public access is not available on site, but the proposed development will not change public access conditions on-site. Public access to the beach is available approximately ½ mile west of the project site at the end of 1<sup>st</sup> Street (Exhibit #1).

The Seal Beach Trailer Park is classified by the Department of Housing and Community Development (HCD) as a Mobilehome Park (#30-0305-MP). HCD regulates mobilehome parks under the State Mobilehome Parks Act and has adopted regulations governing construction, use maintenance, and occupancy of privately owned mobilehomes within California. HCD can delegate enforcement authority to a city and in this case HCD has delegated such authority to the City of Seal Beach. Therefore, the City of Seal Beach has authority of the Seal Beach Trailer Park and the City has approved the proposed project.

The Commission has consistently found that two parking spaces are necessary to satisfy the parking demand generated by individual residential dwelling units. The project site contains a single residential unit and therefore, under the Commission's standard of two parking spaces per dwelling unit, the project site should provide two on-site parking spaces. However, there is presently no on-site parking and no on-site parking is proposed with the current project. Therefore, on-site parking for the proposed development is deficient by two parking spaces. While there is no parking on-site, parking for the subject site and the residents of the Seal Beach Trailer Park has been and continues to be provided within common parking areas located on the grounds of the trailer park, which provide a total of 187 parking spaces. This parking area provides approximately 1.5 parking spaces per residential unit. Since no additional dwelling units are proposed, the proposed development would not result in an intensification of use of the site. Also, the small size of the MH-unit space (1,984 square feet) is a significant limitation on the applicants' ability to supply additional parking on-site parking. A standard parking space is approximately 9' x 19'. Thus, one or more parking spaces would occupy a significant portion of the space that is necessary for an adequate amount of habitable living area. The proposed project would not change the existing parking demand. In addition, there is no evidence of an existing parking problem in the trailer park or the immediately adjacent areas. Thus, the parking deficiency does not need to be remedied at this time. Nevertheless, future development at the project site could result in an increase in the number of dwelling units beyond the single unit, which currently exist resulting in an intensification of use. This would result in an increase in parking demand and an increase in the parking deficiency, leading to adverse impacts on public access. Therefore, the Commission is imposing **Special Condition No. 1**, which informs the permittee that a new coastal development permit, or an amendment to this permit would be required for any future improvements to the existing structure which would result in a change in the intensity of use. This would allow for the review of future improvements for any potential adverse impacts to public access resulting from inadequate parking.

The applicants are proposing water quality improvements as part of the proposed project, including directing roof water to permeable areas (Exhibit #5). These improvements would help in minimizing any adverse impacts to water quality. Therefore, the Commission is imposing **Special Condition No. 2**, which requires the applicants to conform with the submitted drainage and runoff control plan. Any vegetated landscaped areas located on site shall only consist of native plants or non-native drought tolerant plants, which are non-invasive.

The placement of vegetation that is considered to be invasive which could supplant native vegetation should not be allowed. Invasive plants have the potential to overcome native plants and spread quickly.

Invasive plants are generally those identified by the California Invasive Plant Council (<http://www.cal-ipc.org/>) and California Native Plant Society ([www.CNPS.org](http://www.CNPS.org)) in their publications.

Furthermore, any plants in the landscaping plan should be drought tolerant to minimize the use of water. The term drought tolerant is equivalent to the terms 'low water use' and 'ultra low water use' as defined and used by "A Guide to Estimating Irrigation Water Needs of Landscape Plantings in California" prepared by University of California Cooperative Extension and the California Department of Water Resources dated August 2000 available at <http://www.owue.water.ca.gov/landscape/pubs/pubs.cfm>.

**B. DEVELOPMENT**

The development is located within an existing developed area and is compatible with the character and scale of the surrounding area. However, the proposed project lacks adequate parking based on the Commission's typically applied parking standards. Though the project does not currently provide adequate parking, the extent of improvements do not warrant that the deficient parking situation be corrected at this time since the project will not change the use or intensity of use of the project site. Nevertheless, the Commission finds that a future improvements special condition be imposed so that the parking deficiency can be reviewed in the future. As conditioned the development conforms with Sections 30250, 30251, 30252, and the public access policies of the Coastal Act.

**C. WATER QUALITY**

The proposed development has a potential for a discharge of polluted runoff from the project site into coastal waters. The development, as proposed and as conditioned, incorporates design features to minimize the effect of construction and post-construction activities on the marine environment. These design features include, but are not limited to, the appropriate management of equipment and construction materials, reducing runoff through the use of permeable surfaces, the use of non-invasive drought tolerant vegetation to reduce and treat the runoff discharged from the site, and for the use of post-construction best management practices to minimize the project's adverse impact on coastal waters. Therefore, the Commission finds that the proposed development, as conditioned, conforms with Sections 30230 and 30231 of the Coastal Act regarding the protection of water quality to promote the biological productivity of coastal waters and to protect human health.

**D. PUBLIC ACCESS**

As conditioned, the proposed development will not have any new adverse impact on public access to the coast or to nearby recreational facilities. Thus, as conditioned, the proposed development conforms with Sections 30210 through 30214, Sections 30220 through 30224, and 30252 of the Coastal Act.

**E. LOCAL COASTAL PROGRAM**

Section 30600(c) of the Coastal Act provides for the issuance of coastal development permits directly by the Commission in regions where the local government having jurisdiction does not have a certified local coastal program. The permit may only be issued if the Commission finds that the proposed development will not prejudice the ability of the local government to prepare a Local Coastal Program, which conforms with Section 30604 of the Coastal Act.

On July 28, 1983, the Commission denied the City of Seal Beach Land Use Plan (LUP) as submitted and certified it with suggested modifications. The City did not act on the suggested modifications within six months from the date of Commission action. Therefore, pursuant to Section 13537(b) of the California Code of Regulations, the Commission's certification of the land use plan with suggested modifications expired. The LUP has not been resubmitted for certification since that time.

The proposed development, as conditioned, is consistent with the Chapter Three policies of the Coastal Act. Therefore, the Executive Director finds that approval of the proposed development, as conditioned, would not prejudice the ability of the City to prepare a certified coastal program consistent with the Chapter 3 policies of the Coastal Act.

**F. CALIFORNIA ENVIRONMENTAL QUALITY ACT (CEQA)**

As conditioned, there are no feasible alternatives or additional feasible mitigation measures available that would substantially lessen any significant adverse effect that the activity may have on the environment. Therefore, the Commission finds that the proposed project, as conditioned to mitigate the identified impacts, is the least environmentally damaging feasible alternative and can be found consistent with the requirements of the Coastal Act to conform to CEQA..

**SPECIAL CONDITIONS:**

**1. FUTURE DEVELOPMENT**

This permit is only for the development described in coastal development permit No. 5-05-421. Pursuant to Title 14 California Code of Regulations section 13250(b)(6), the exemptions otherwise provided in Public Resources Code section 30610(a) shall not apply to the development governed by coastal development permit No. 5-05-421. Accordingly, any future improvements to the residential structure authorized by this permit, including but not limited to repair and maintenance identified as requiring a permit in Public Resources section 30610(d) and Title 14 California Code of Regulations sections 13252(a)-(b), shall require an amendment to permit No. 5-05-421 from the Commission or shall require an additional coastal development permit from the Commission or from the applicable certified local government.

**2. CONFORMANCE WITH DRAINAGE AND RUNOFF CONTROL PLAN**


The applicants shall conform with the drainage and run-off control plan received on November 21, 2005 showing roof drainage and runoff from all impervious areas directed to dry wells or vegetated/landscaped areas. Vegetated landscaped areas shall only consist of native plants or non-native drought tolerant plants, which are non-invasive. Any proposed changes to the approved plan shall be reported to the Executive Director. No changes to the approved plan shall occur without a Commission amendment to this coastal development permit unless the Executive Director determines that no amendment is required.

**ACKNOWLEDGMENT OF PERMIT RECEIPT/ACCEPTANCE OF CONTENTS:**

I/We acknowledge that I/we have received a copy of this permit and have accepted its contents including all conditions.

\_\_\_\_\_  
Applicant's Signature

\_\_\_\_\_  
Date of Signing

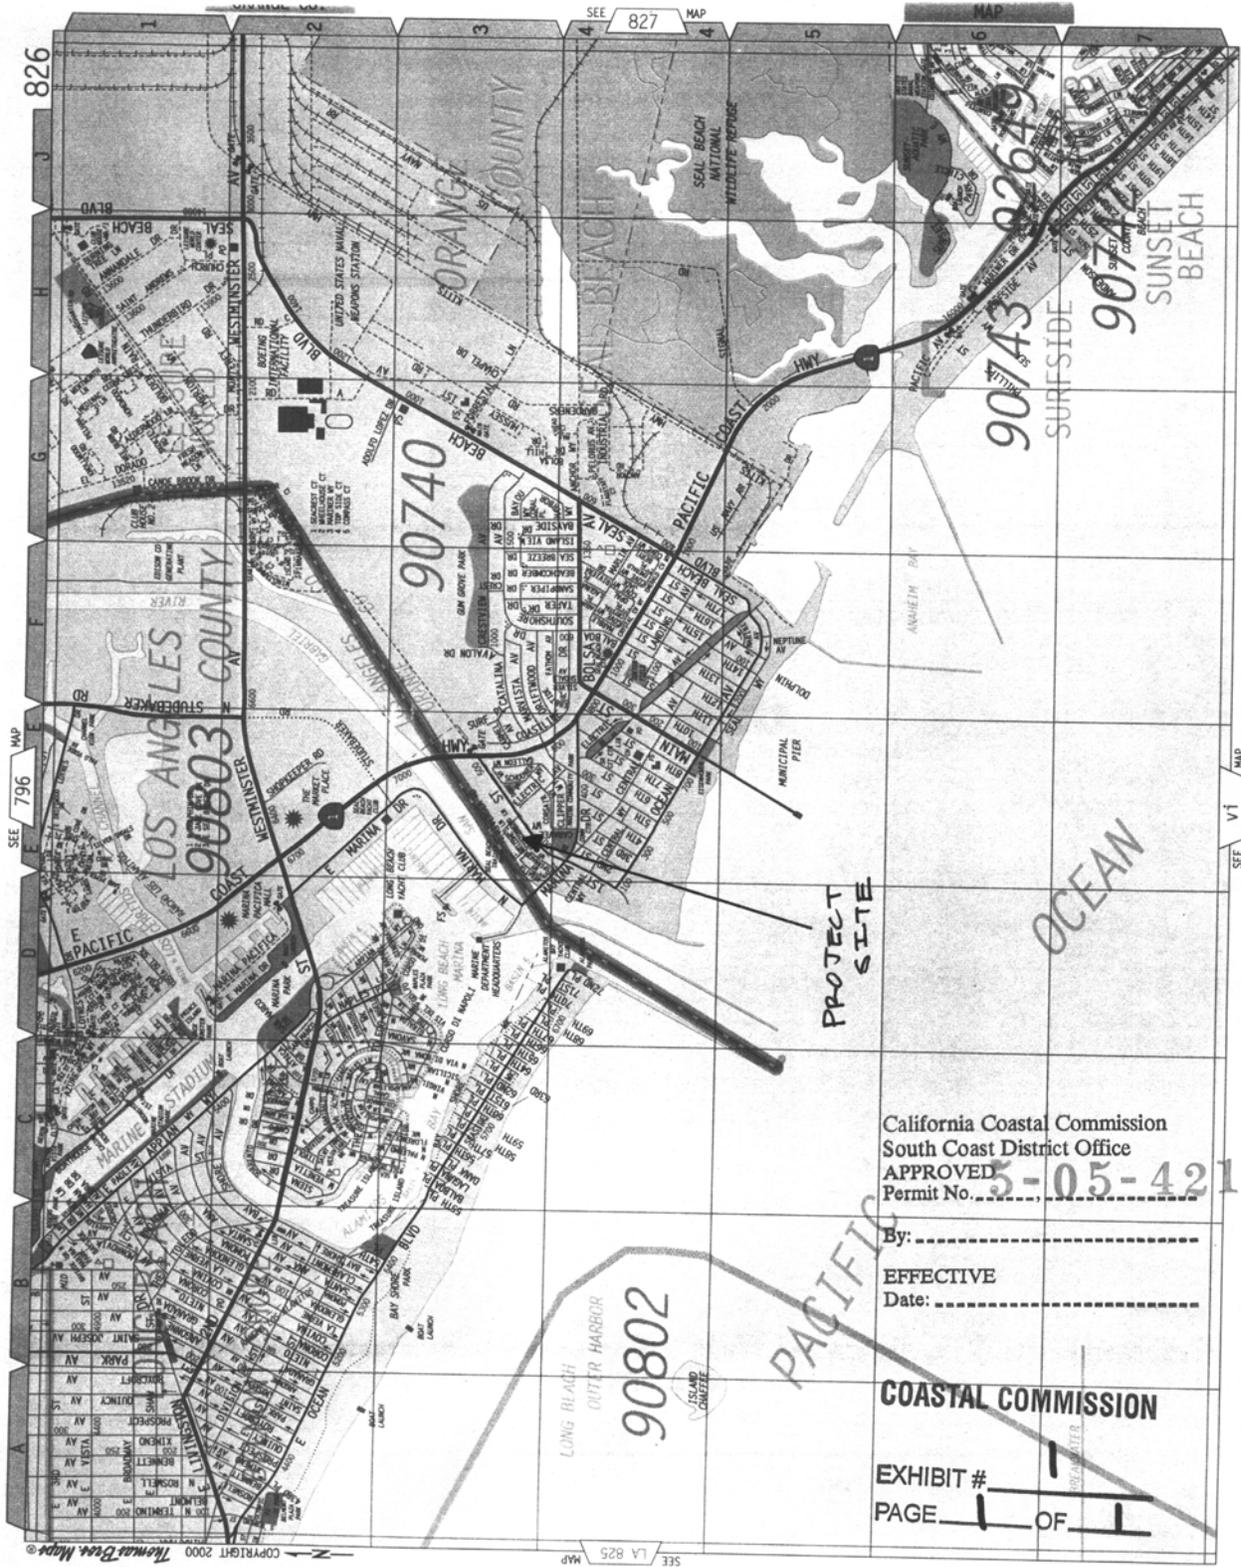

California Coastal Commission  
South Coast District Office  
APPROVED  
Permit No. 5-05-421

By: .....  
EFFECTIVE  
Date: .....

**COASTAL COMMISSION**


EXHIBIT # \_\_\_\_\_  
PAGE 1 OF 1

California Coastal Commission  
South Coast District Office  
APPROVED Permit No. **5-05-421**


**COASTAL COMMISSION**

EXHIBIT # **2**  
PAGE **1** OF **1**


By: \_\_\_\_\_  
EFFECTIVE Date: \_\_\_\_\_

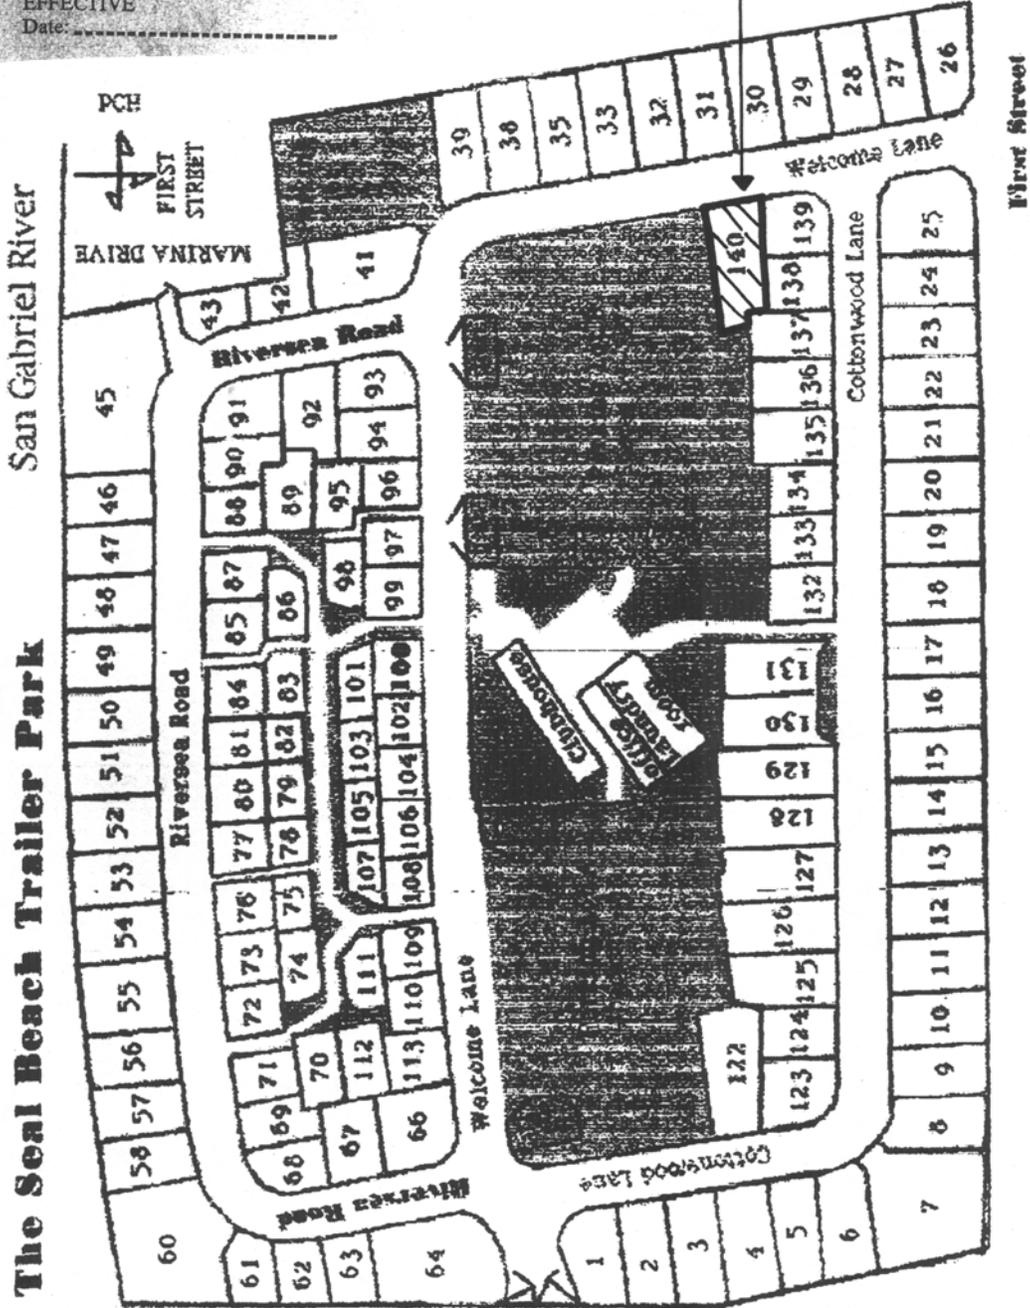



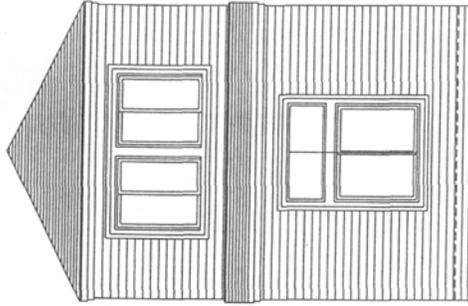


FRONT VIEW

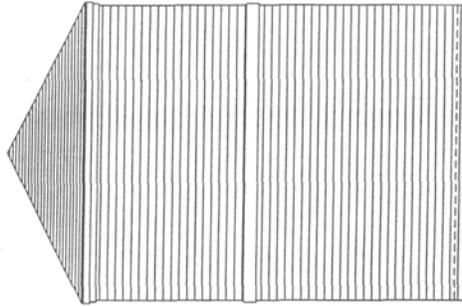


REAR VIEW

**COASTAL COMMISSION**

EXHIBIT # 4  
 PAGE 1 OF 1

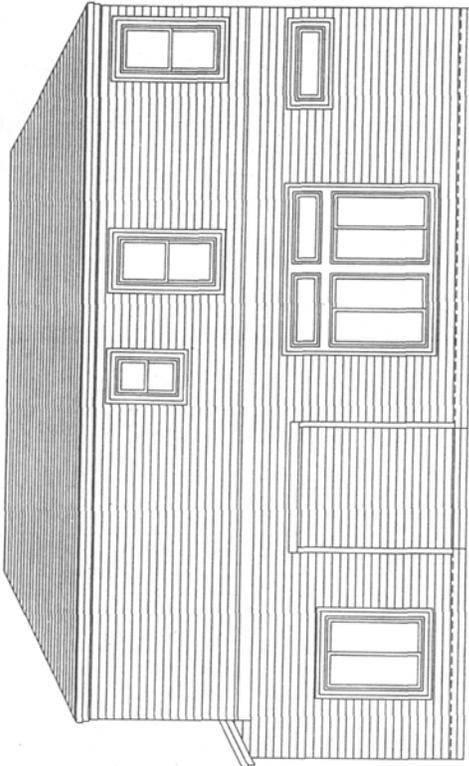

RIGHT SIDE VIEW

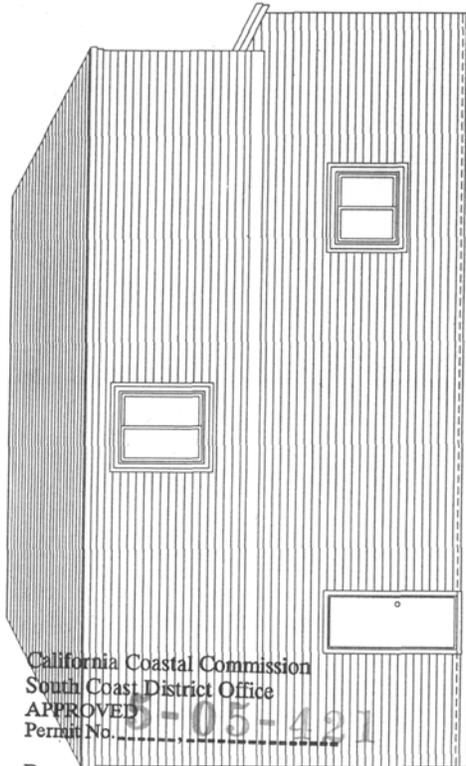

LEFT SIDE VIEW

California Coastal Commission  
 South Coast District Office  
 APPROVED 5-05-421  
 Permit No. \_\_\_\_\_

By: \_\_\_\_\_

EFFECTIVE  
 Date: \_\_\_\_\_

DATE	REVISION BY	DESCRIPTION OF REVISIONS	DATE	SCALE	CHECKED BY	APPROVED BY	PLAN No.	MODEL	COMPUTER No.
			6/18/04	1/4" = 1'-0"	tito		TS-21	38/36/16-2BR	TS21-151
			TITLE ELEVATIONS						
			DRAWN BY		GROUP		SECTION		
			tito		1		3		
							SHEET 1 of 1		



