

CALIFORNIA COASTAL COMMISSION

South Coast Area Office
200 Oceangate, Suite 1000
Long Beach, CA 90802-4302
(562) 590-5071



F6b


5-16-1108 (SANTA MONICA BEACH)

MAY 12, 2017

EXHIBITS


Table of Contents

Exhibit 1 – Project Location
Exhibit 2 – Site Plan
Exhibit 3 – State Parks Approval letter

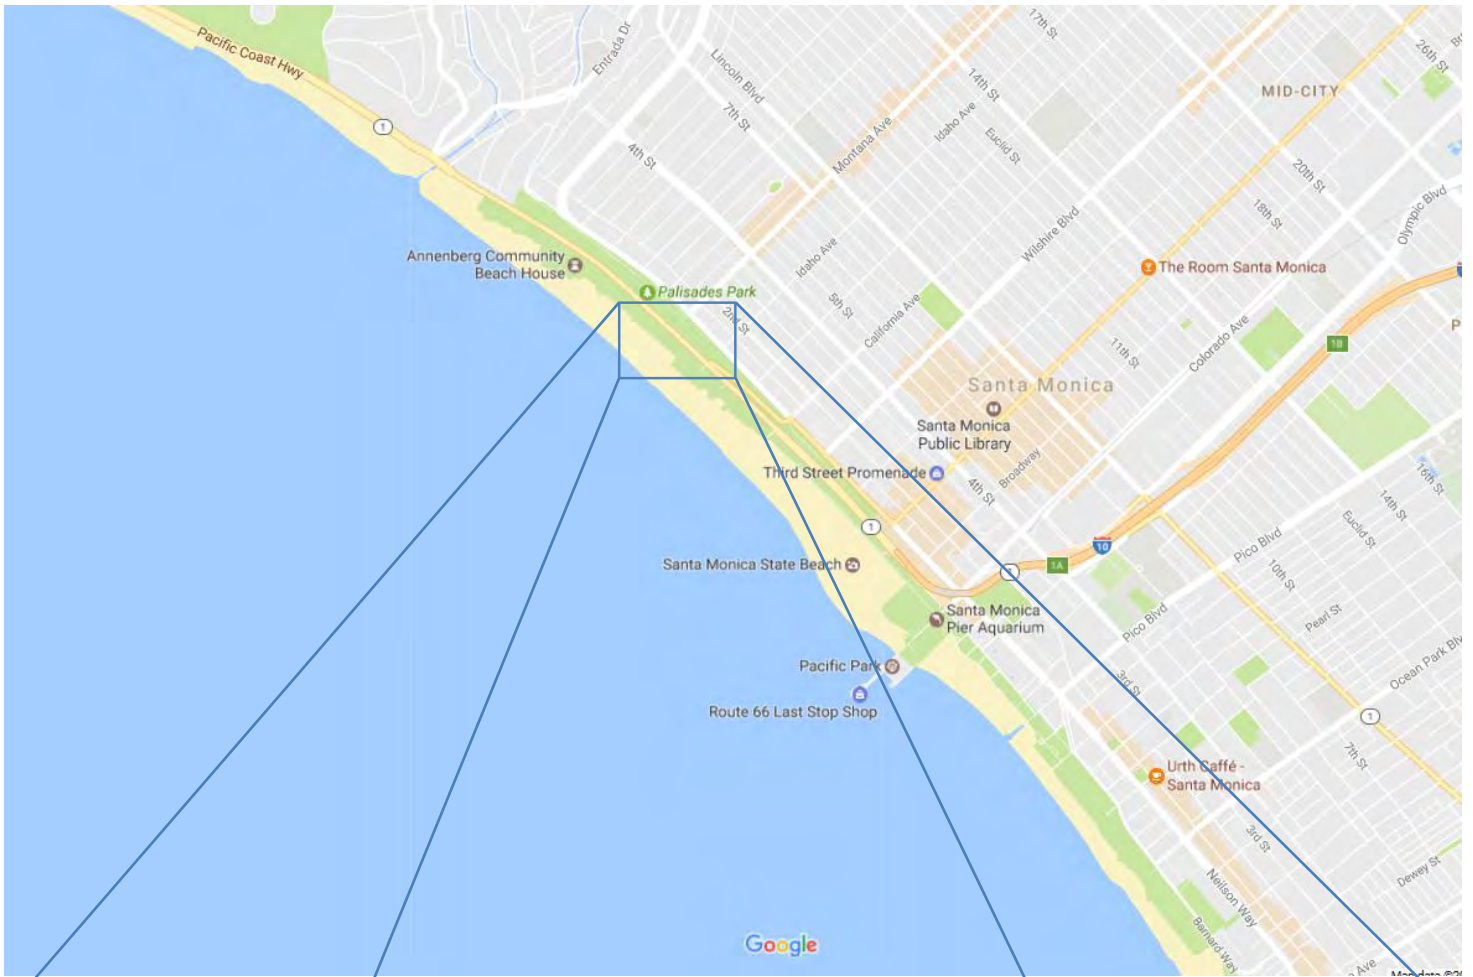



City of
Santa Monica
2014 Aerial Map

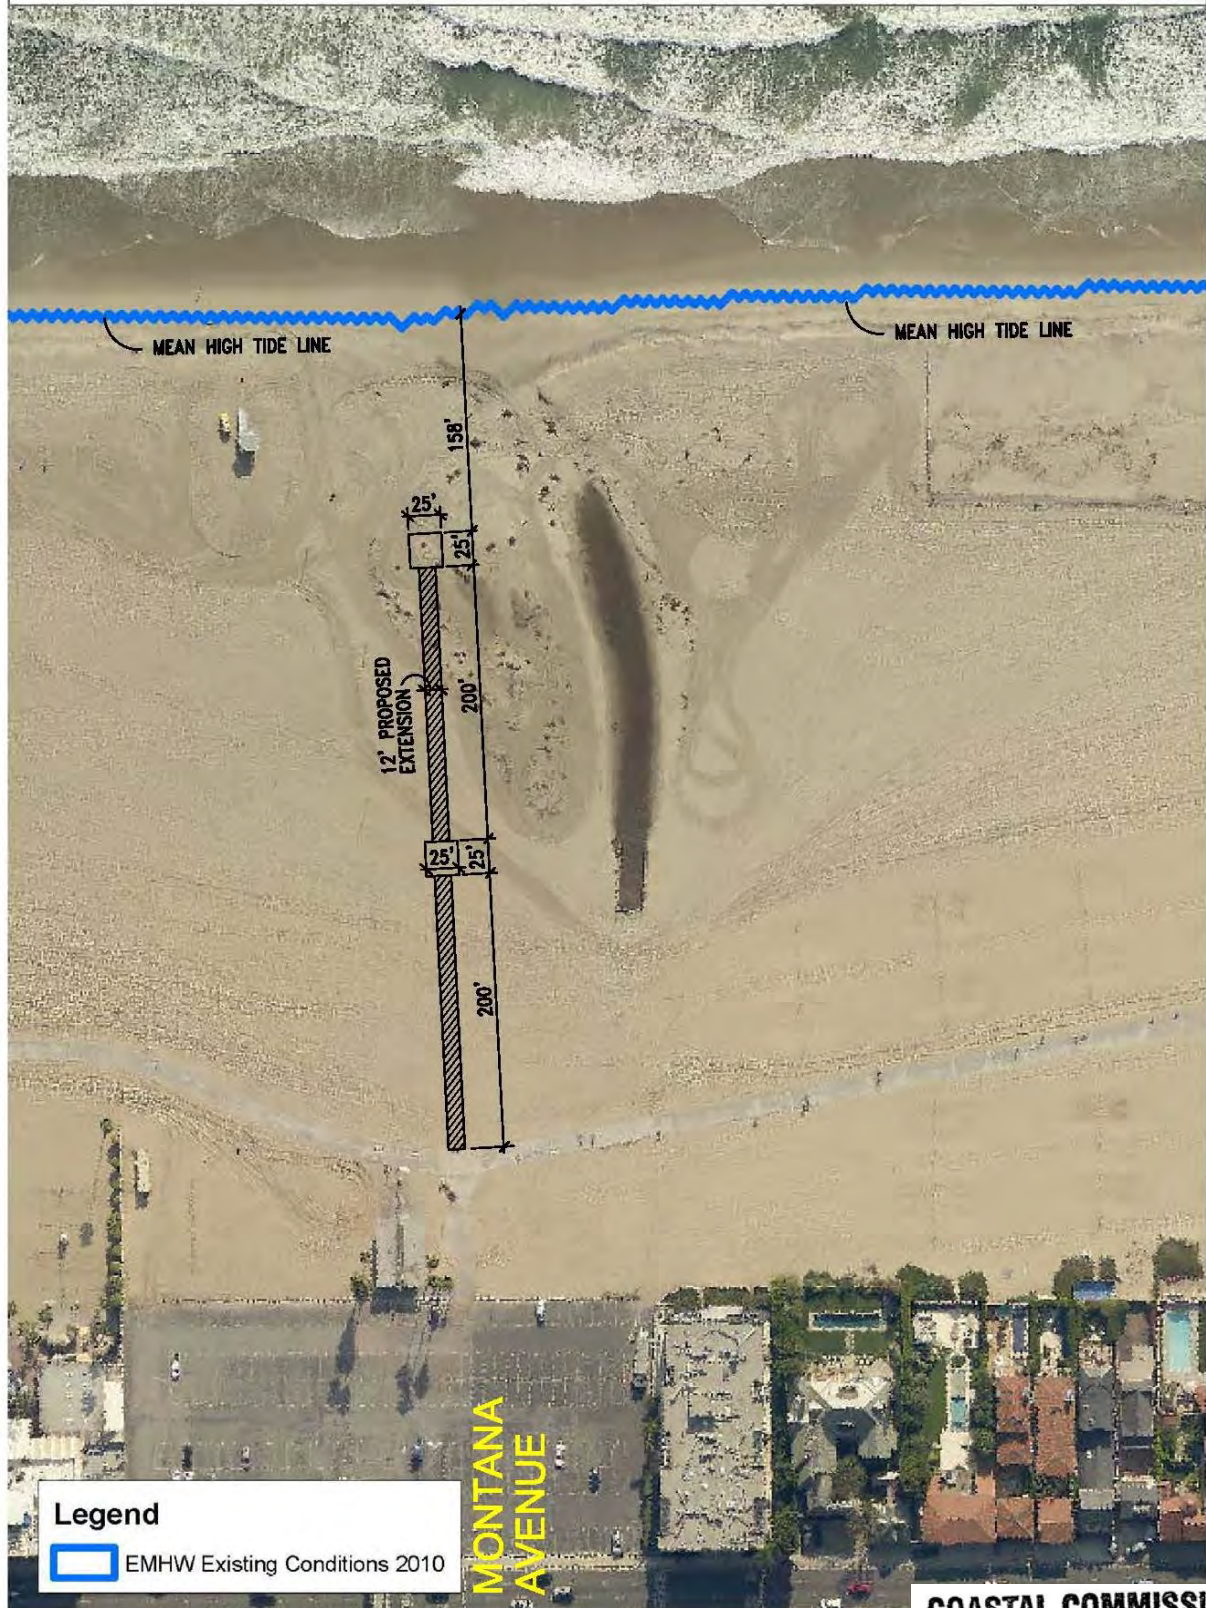

Legend

 EMHW Existing Conditions 2010



0 50 100 200 300 400 Feet

1:1,000

COASTAL COMMISSION

EXHIBIT # 2
PAGE 2 OF 2



DEPARTMENT OF PARKS AND RECREATION
Angeles District
1925 Las Virgenes Road
Calabasas, CA 91302

Lisa Ann L. Mangat, Director

January 19, 2017

Judith Meister
Beach Administrator
City of Santa Monica
1685 Main Street, Room 210
Santa Monica, California, 90401

Re: Accessible Walkway at Montana Ave, Santa Monica State Beach, California

Dear Ms. Meister:

California State Parks, Angeles District, has reviewed the site plan for the above project adjacent to the Montana Avenue overpass at Santa Monica State Beach. The project will install a 500-foot long accessible walkway on the beach.

We support this project, which will increase accessibility and provide additional recreational opportunities at Santa Monica State Beach. The project is consistent with our General Plan, Operating Agreement, and the Mission of State Parks to provide high quality recreational opportunities for visitors.

Sincerely,

Craig Sap
District Superintendent

COASTAL COMMISSION

EXHIBIT # 3
PAGE 1 OF 1