CALIFORNIA COASTAL COMMISSION

45 FREMONT STREET, SUITE 2000 SAN FRANCISCO, CA 94105-2219 VOICE (415) 904-5200 FAX (415) 904-5400 TDD (415) 597-5885



W9a

5-16-0809 (COAST COMMUNITY COLLEGE DISTRICT) MAY 25, 2017


EXHIBITS

Table of Contents

Exhibit 1: Location Map

Exhibit 2: Project Design and Elevations

Exhibit 3: Proposed Pedestrian Bridge General Plan

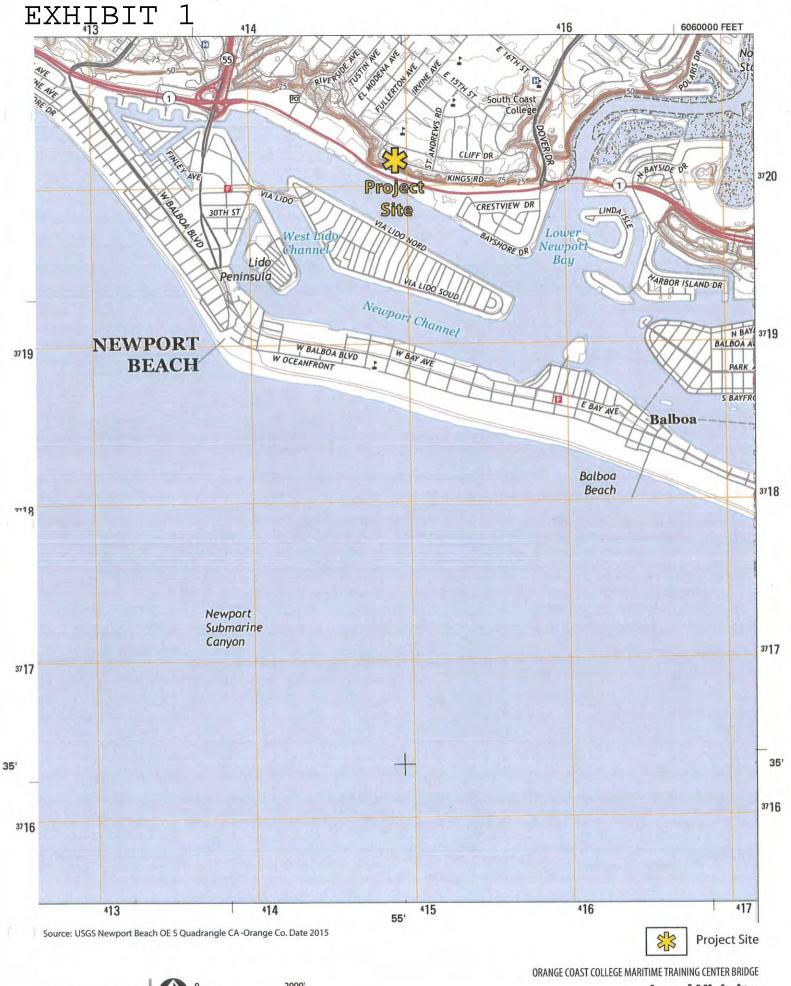

Local Vicinity





www.hpiarchitecture.com

architecture | planning | interiors

115 twenty second street, newport beach
california 92663 phone: 949.675.6442

CITY LIGHTS
DESIGN
ALLIANCE

URBAN DESIGN, ARCHITECTURE
COMMUNITY PLANNING

Keenan E. Smith, AIA

P.O. BOX #1166
DRIPPING SPRINGS, TEXAS 78620

TEL: 512.659,5062

CONSULTANTS

SEALS / APPROVALS



DIV. OF THE STATE ARCHITECT
FILE:
A# 0 4 -

_____ FLS _____

PROFESSIONAL MARINER

TRAINING CENTER
1700 West Coast Hwy, Newport Beach, CA 92663



1370 ADAMS AVENUE, COSTA MESA, CA 92626

	SUBMITTALS			
#	DATE	DESCRIPTION		
-				

PROJECT IDENTIFICATION Project Number
THESE DRAWINGS ORIGINALLY CREATED IN AUTODESK REVIT V. 2015
THE ORIGINAL SIZE OF THIS SHEET IS 30° X 42°.

DRAWN BY

CHECKED BY

THESE DRAWINGS AND SPECIFICATIONS ARE THE PROPERTY AND COPYRIGHT OF THE ARCHITECT AND SHALL NOT BE USED ON ANY OTHER PROJECT OR LOCATIONS EXCEPT AS DESCRIBED ON THE DRAWINGS, WITHOUT WRITTEN AGREEMENT WITH THE ARCHITECT.

© HILL PARTNERSHIP INC. 2015

SHEET TITLE


ELEVATIONS

SHEET NUMBER

A4.01


SCHEMATIC DESIGN

EXHIBIT 3

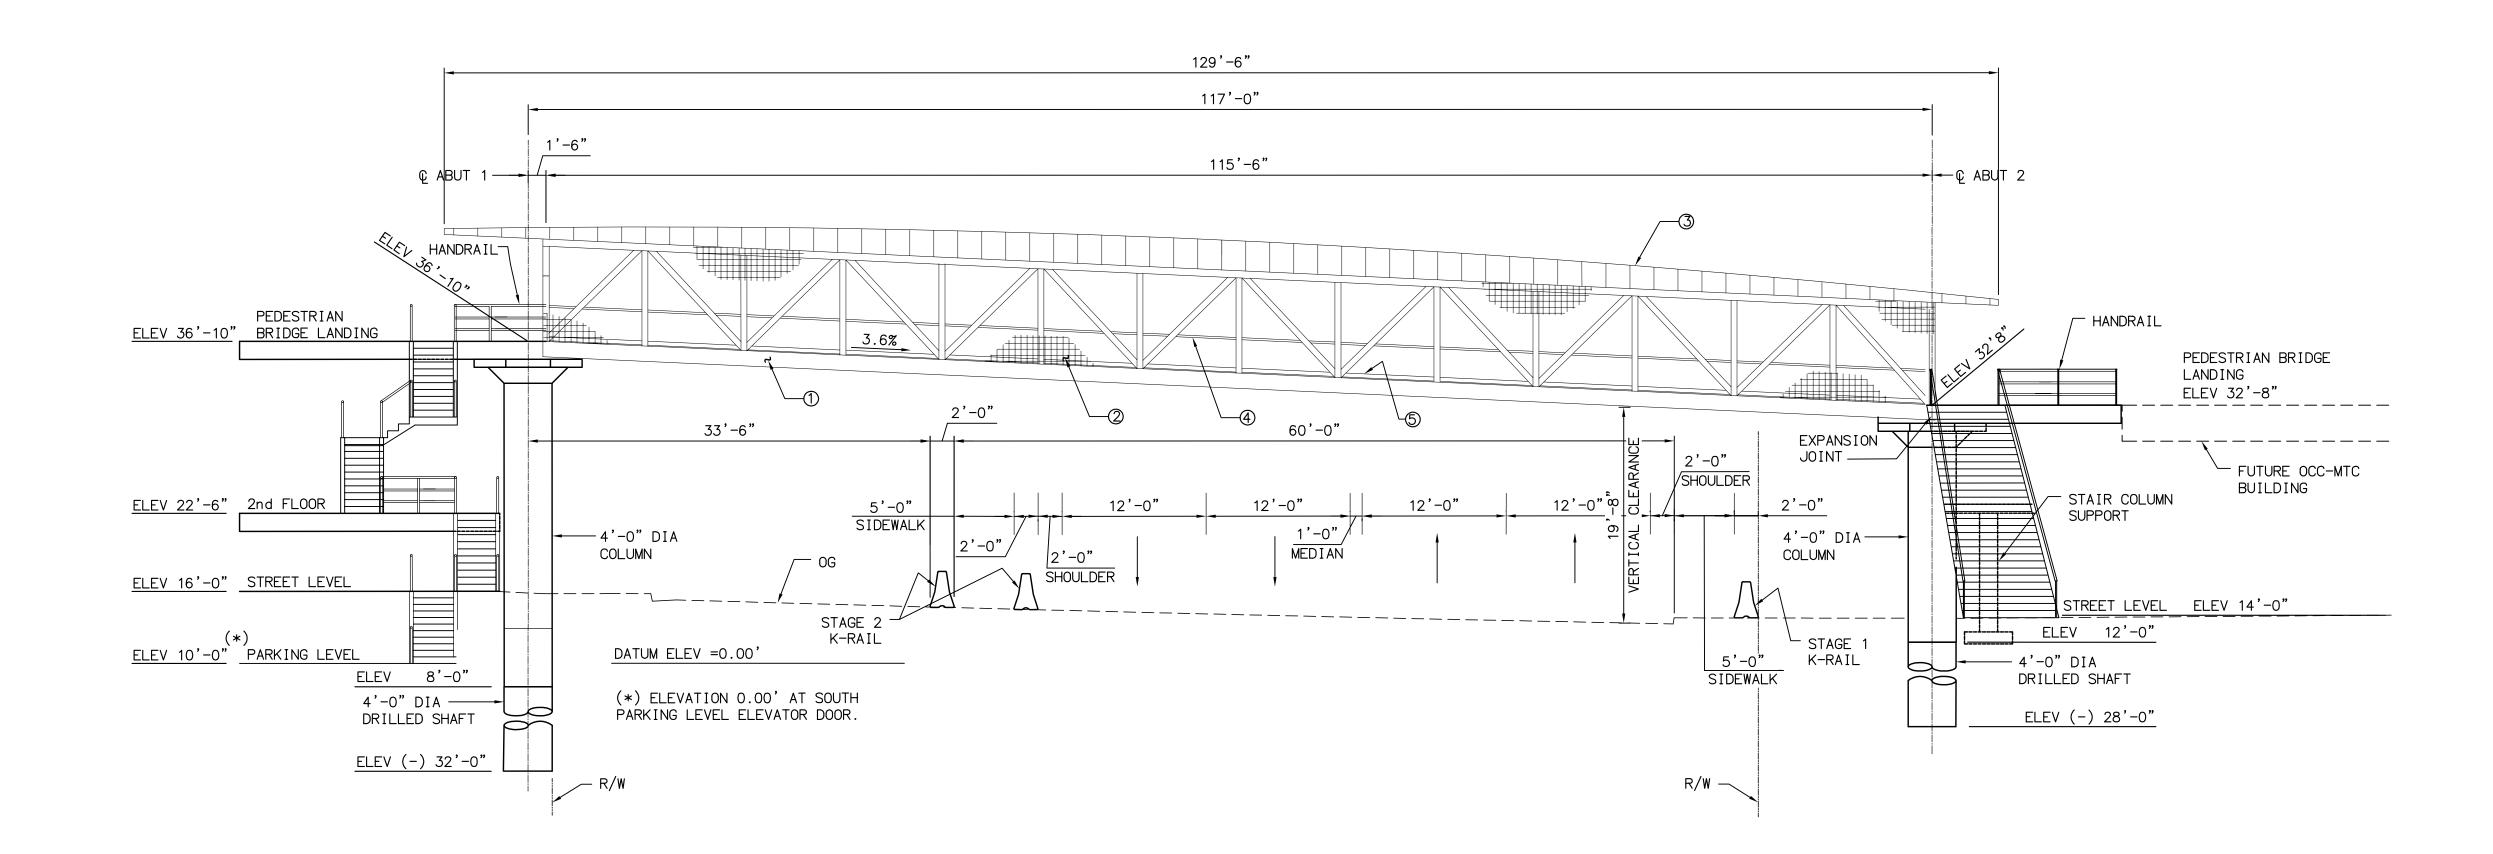

ELEVATION


SCALE: 1/8" = 1'-0"

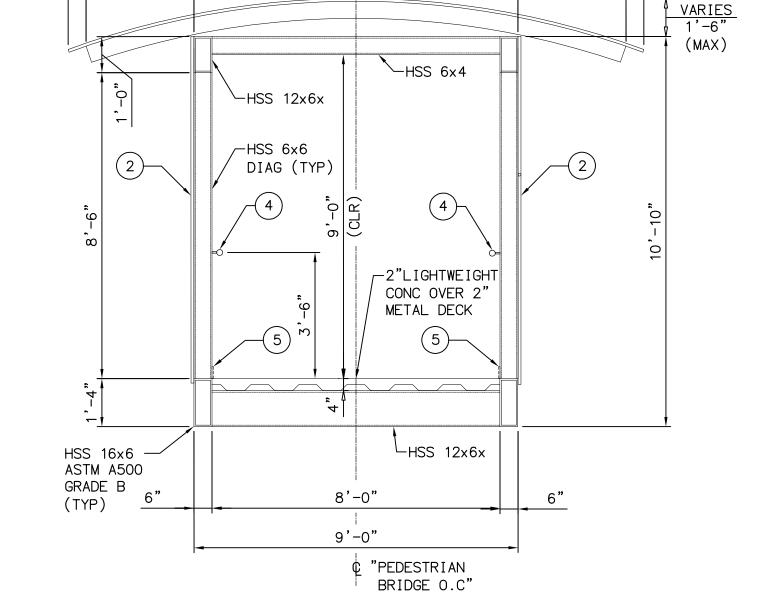

Ç BRIDGE─

TYPICAL SECTION

SCALE: 3/8" = 1'-0"

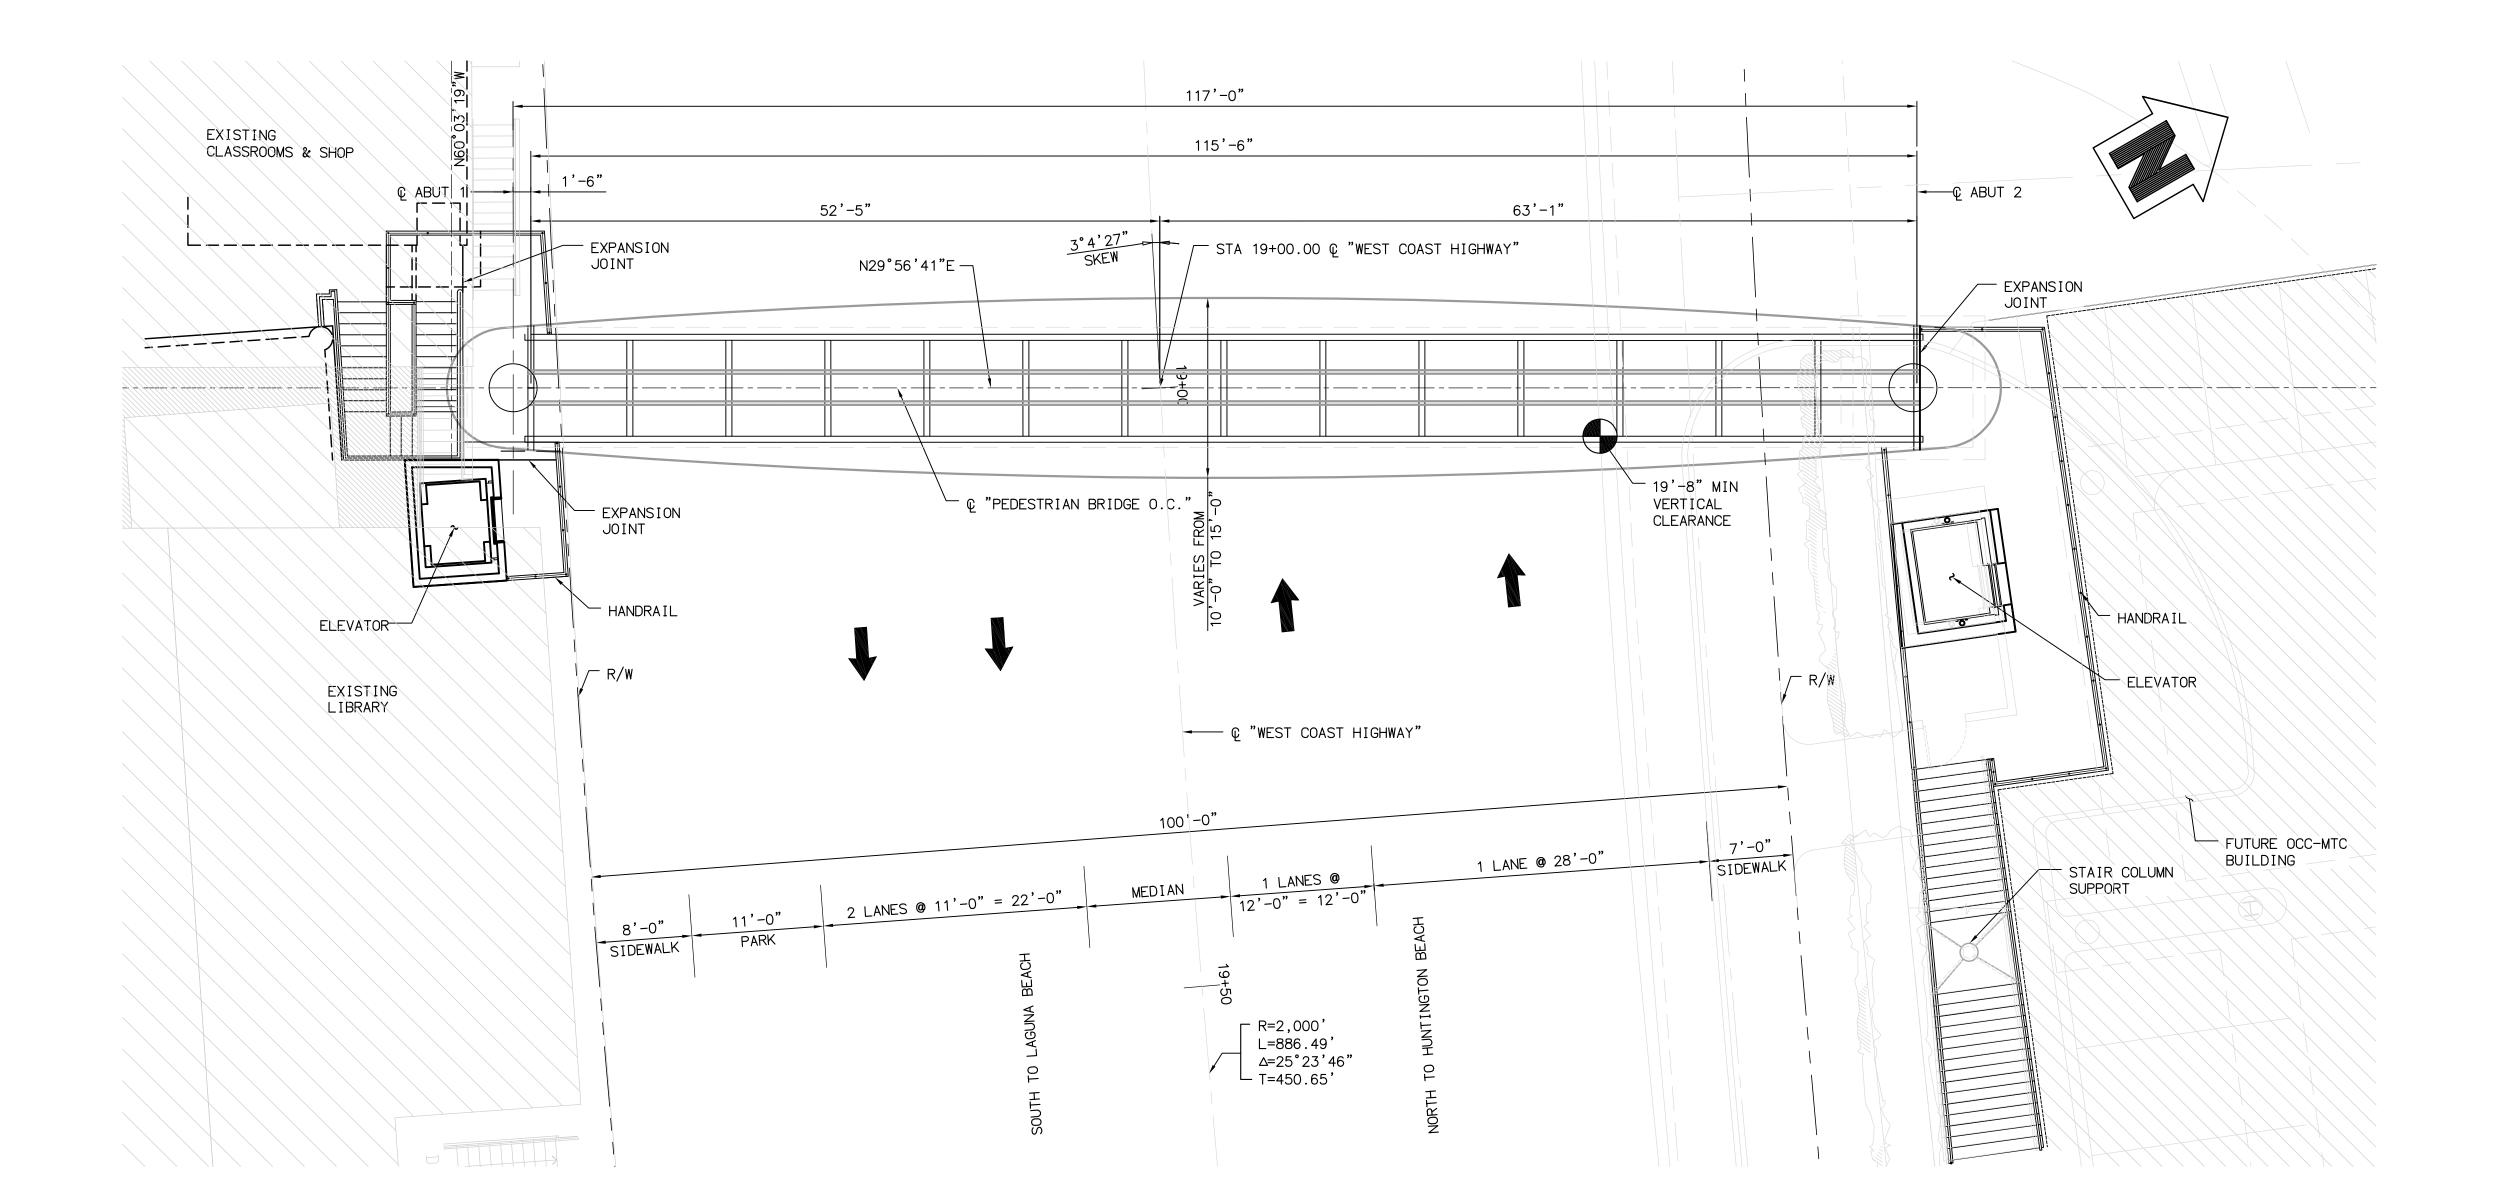

PLAN

SCALE: 1/8" = 1'-0"

LEGEND

- ① STRUCTURAL STEEL TRUSS
- ② STAINLESS STEEL MESH (STAINLESS STEEL TYPE 316L, MILL FINISH)
- 3 COPPER ROOFING
- 4 HAND RAILING (STAINLESS STEEL, ILUMINATED)
- 5 PL 4"X1/4" TOE BOARD (1/2" FROM FINISH FLOOR)



www.hpiarchitecture.com

115 twenty second street, newport beach california 92663 phone: 949.675.6442

CITY LIGHTS
DESIGN
ALLIANCE

URBAN DESIGN, ARCHITECTURE
COMMUNITY PLANNING

Keenan E. Smith, AIA

P.O. BOX #1166
DRIPPING SPRINGS, TEXAS
TEL/FAX: 512/264-3031

CONSULTANTS

Michael Baker

INTERNATIONAL

14725 Alton Parkway, Irvine CA 92618

[O] (949) 472-3505 · MBAKERINTL.COM

SEALS / APPROVALS



IDENTIFICATION STAMP
DIV. OF THE STATE ARCHITECT

A# 0 4 -

A# 0 4 -

_____ FLS _____ SS

ATE _____

PROJECT TITLE

PROFESSIONAL MARINER

TRAINING CENTER
1700 West Coast Hwy, Newport Beach, CA 92663



1370 ADAMS AVENUE, COSTA MESA, CA 92626

3017 (171207), 67 (72020				
		SUBMITTALS		
#	DATE	DESCRIPTION		

PROJECT IDENTIFICATION Project Number
THESE DRAWINGS ORIGINALLY CREATED IN AUTODESK REVIT V. 2015
THE ORIGINAL SIZE OF THIS SHEET IS 30° X 42°.

DRAWN BY

CHECKED BY

THESE DRAWINGS AND SPECIFICATIONS ARE THE PROPERTY AND COPYRIGHT OF THE ARCHITECT AND SHALL NOT BE USED ON ANY OTHER PROJECT OR LOCATIONS EXCEPT AS DESCRIBED ON THE DRAWINGS, WITHOUT WRITTEN AGREEMENT WITH THE ARCHITECT.

© HILL PARTNERSHIP INC. 2015

SHEET TITLE

BRIDGE GENERAL PLAN

SHEET NUMBER

B1.10

SCHEMATIC DESIGN