

CALIFORNIA COASTAL COMMISSION
SOUTH CENTRAL COAST DISTRICT OFFICE
89 SOUTH CALIFORNIA STREET, SUITE 200
VENTURA, CA 93001-2801
VOICE (805) 585-1800
FAX (805) 641-1732



F15b

4-19-1379 (Santa Barbara County Flood Control)

JULY 10, 2020

EXHIBITS

EXHIBIT 12

EXHIBIT 23

EXHIBIT 34

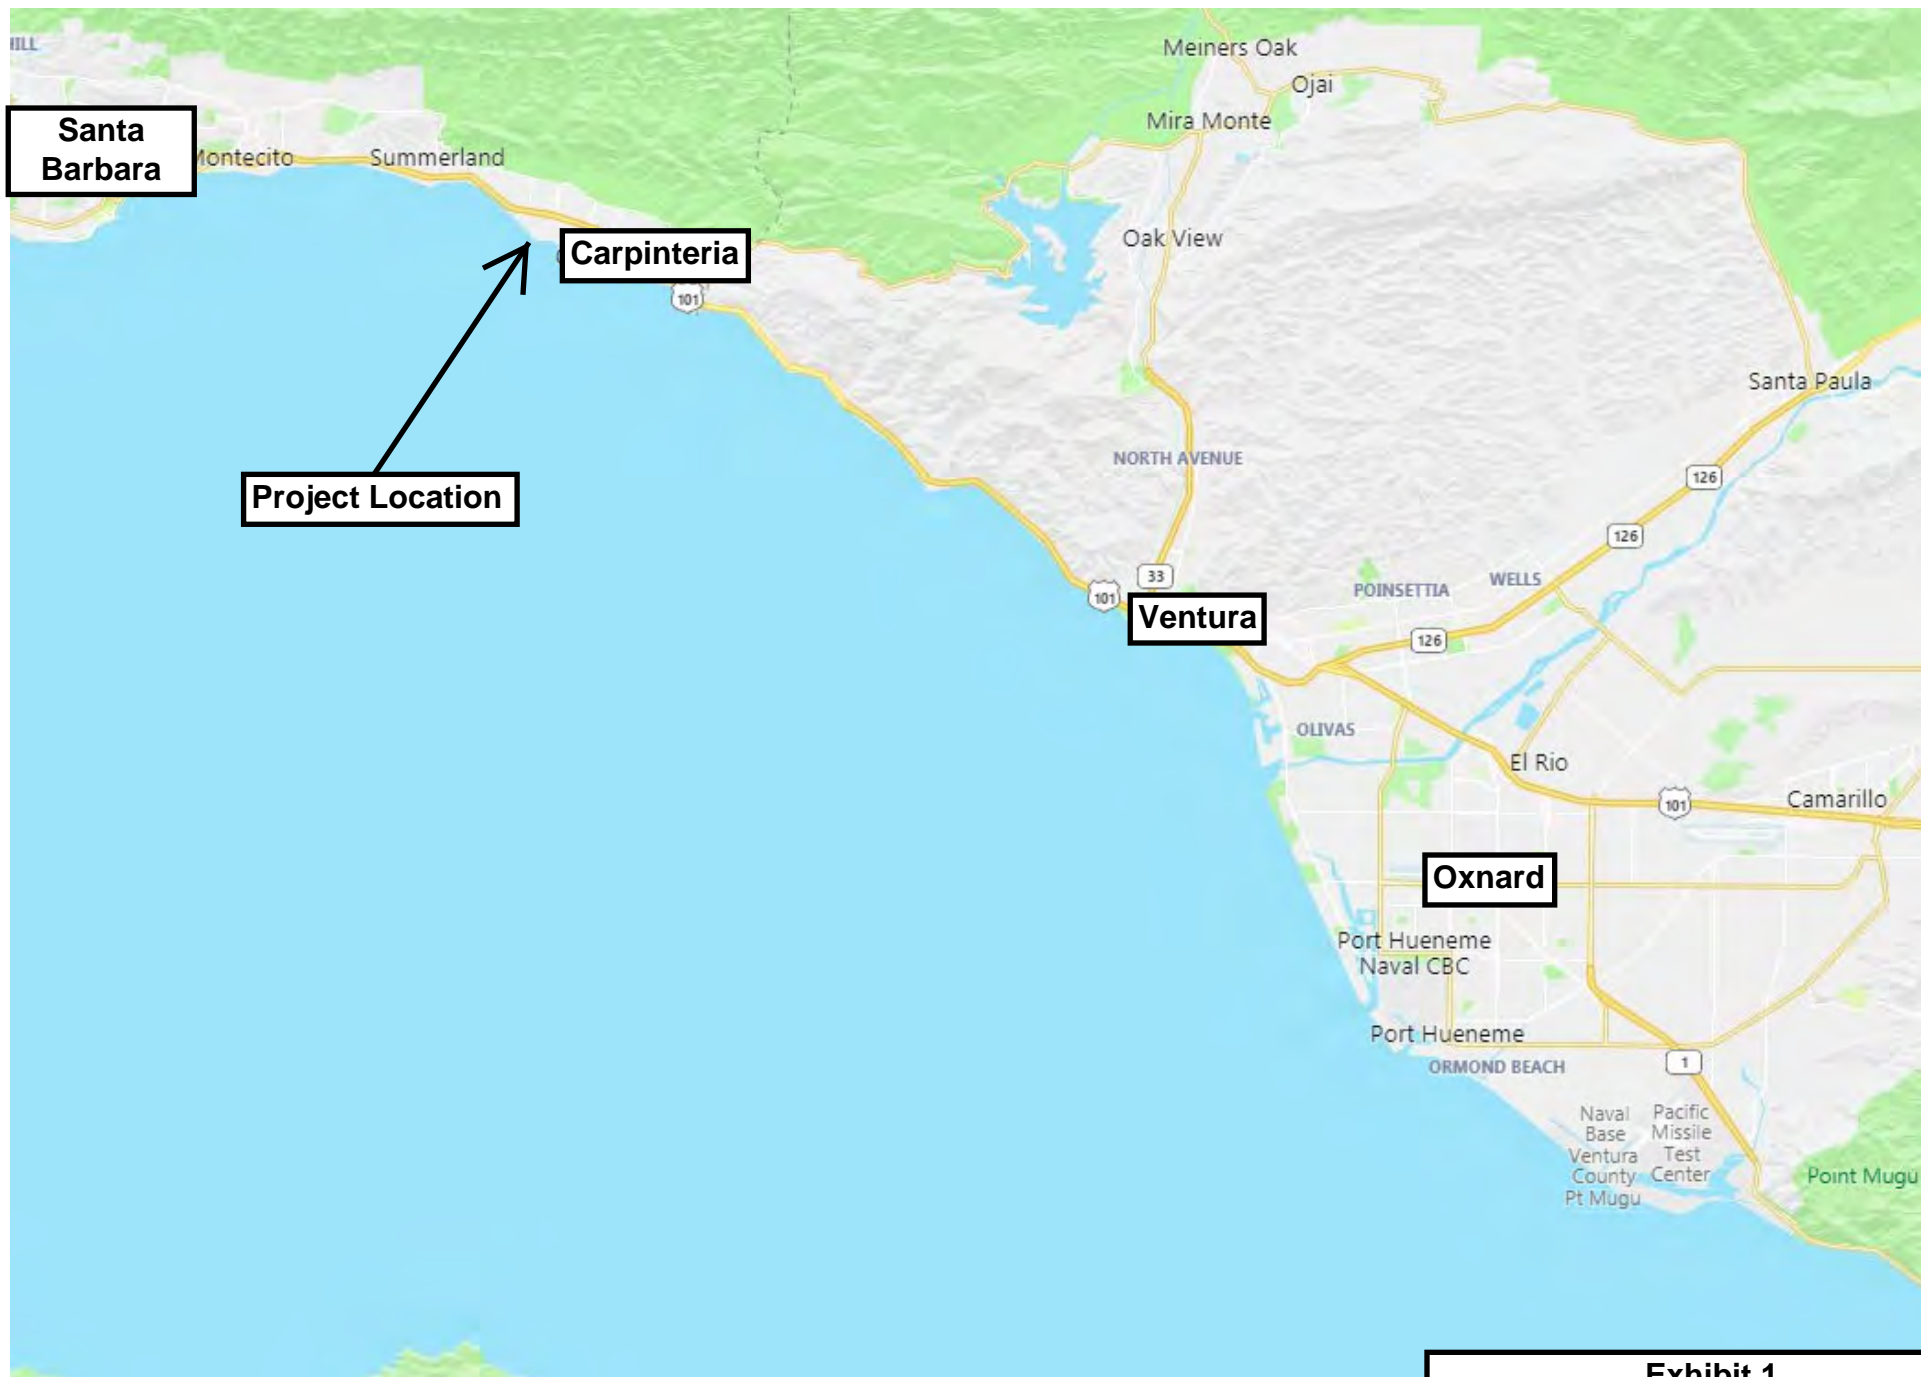


Exhibit 1
4-19-1379 (Santa Barbara County
Flood Control)
Vicinity Map



Santa Monica Creek

Franklin Creek


Carpinteria Salt Marsh Mouth

Exhibit 2
4-19-1379 (Santa Barbara County
Flood Control)
Overview

Google Earth

© 2020 Google

2000 ft

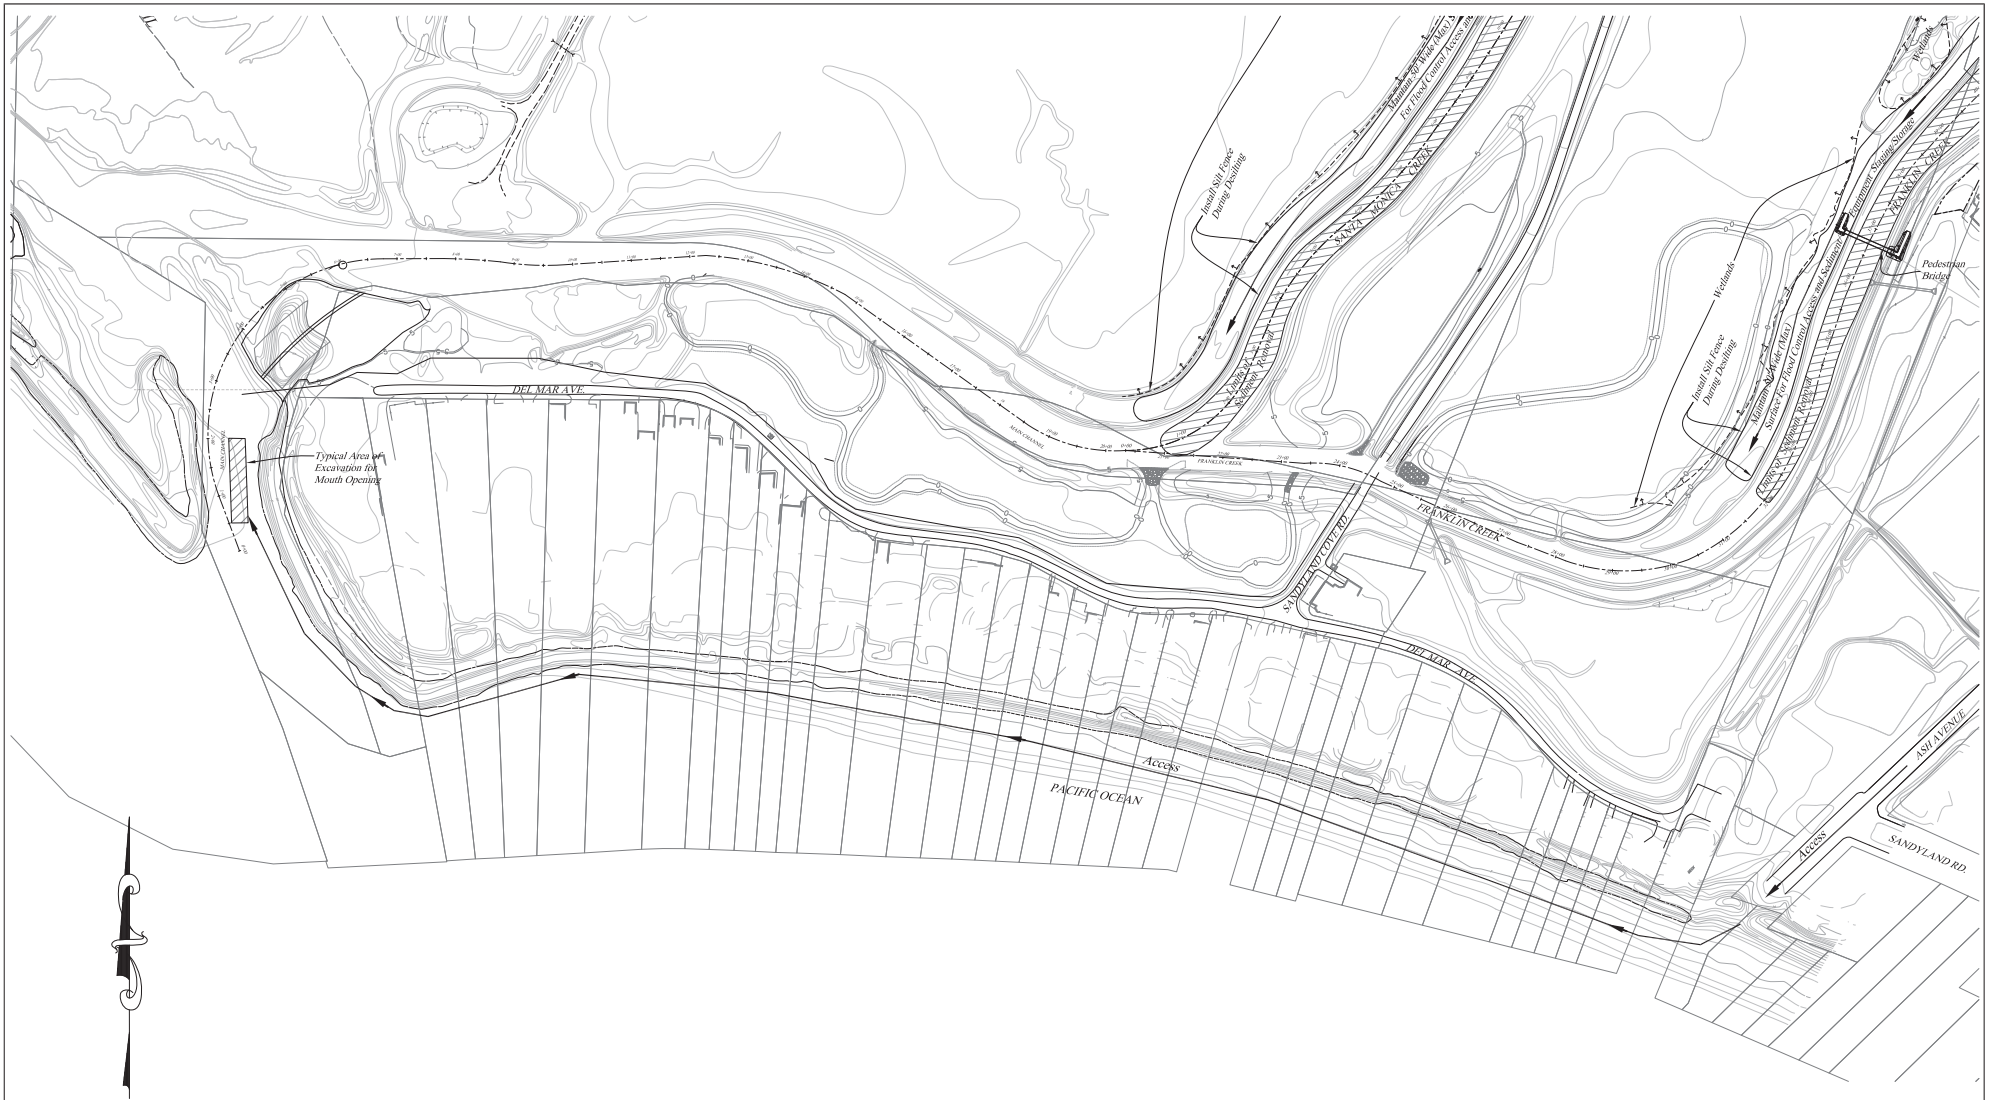

Scale 1" = 100'

UNAUTHORIZED CHANGES OR USES:
THE SANTA BARBARA COUNTY FLOOD CONTROL & WATER CONSERVATION DISTRICT AND ITS
EMPLOYEES WILL NOT BE RESPONSIBLE FOR, OR LIABLE FOR, UNAUTHORIZED CHANGES TO OR
USES OF THESE PLANS. ALL PROPOSED CHANGES TO THE PLANS MUST BE PRESENTED IN
WRITING TO THE DISTRICT AND APPROVED IN WRITING BY THE DISTRICT PRIOR TO IMPLEMENTATION
OF ANY SUCH CHANGE OR USE.

REVISIONS			
NO.	DESCRIPTION	DATE	APR

DESIGNED BY: _____
FLOOD CONTROL DESIGN ENGINEER DATE: _____
REVIEWED BY: _____
FLOOD CONTROL ENGINEERING MANAGER DATE: _____

SANTA BARBARA COUNTY
FLOOD CONTROL
AND
WATER CONSERVATION DISTRICT
123 E. ANAPAMU STREET
SANTA BARBARA, CA 93101
(805) 568-3440



CARPINTERIA SALT MARSH
ENHANCEMENT PLAN
AREA OF CARPINTERIA
SANTA BARBARA COUNTY, CALIFORNIA

FLOOD CONTROL ROUTINE DESILTING PLAN

DESIGNED BY: **SS**
DRAWN BY: **JT**
CHECKED BY: **SS**

SHEET 2 OF 2

File: Carp Marsh Routine Desilting.dwg