

CALIFORNIA COASTAL COMMISSION

SAN DIEGO DISTRICT OFFICE
7575 METROPOLITAN DRIVE, SUITE 103
SAN DIEGO, CA 92108-4402
VOICE (619) 767-2370
FAX (619) 767-2384



F6a

6-21-0181 (NORTH COVE PARK IMPROVEMENTS)

NOVEMBER 19, 2021


EXHIBITS

Table of Contents

EXHIBIT 1: Vicinity Map

EXHIBIT 2: Site Plan

EXHIBIT 3: Construction Staging Plan

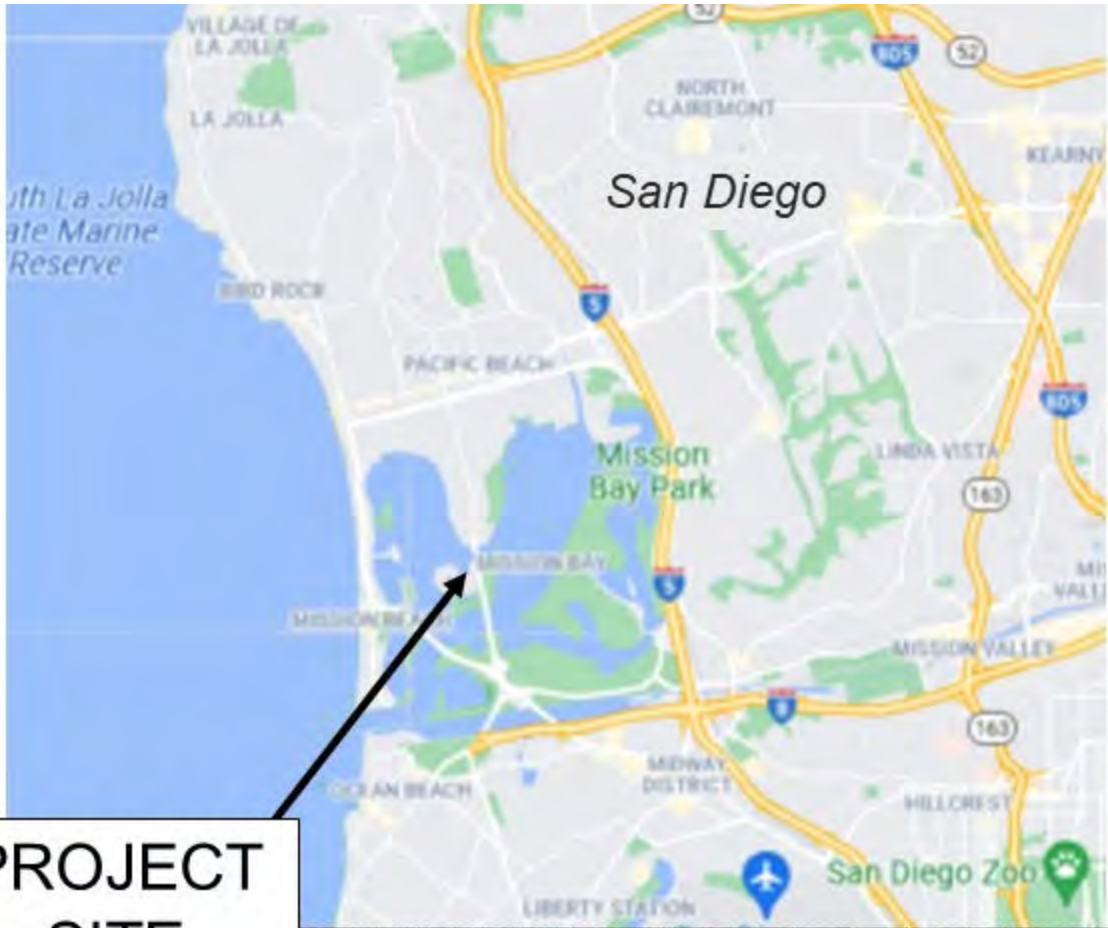

**PROJECT
SITE**



EXHIBIT NO. 1
APPLICATION NO.
6-21-0181
Vicinity Map
 California Coastal Commission

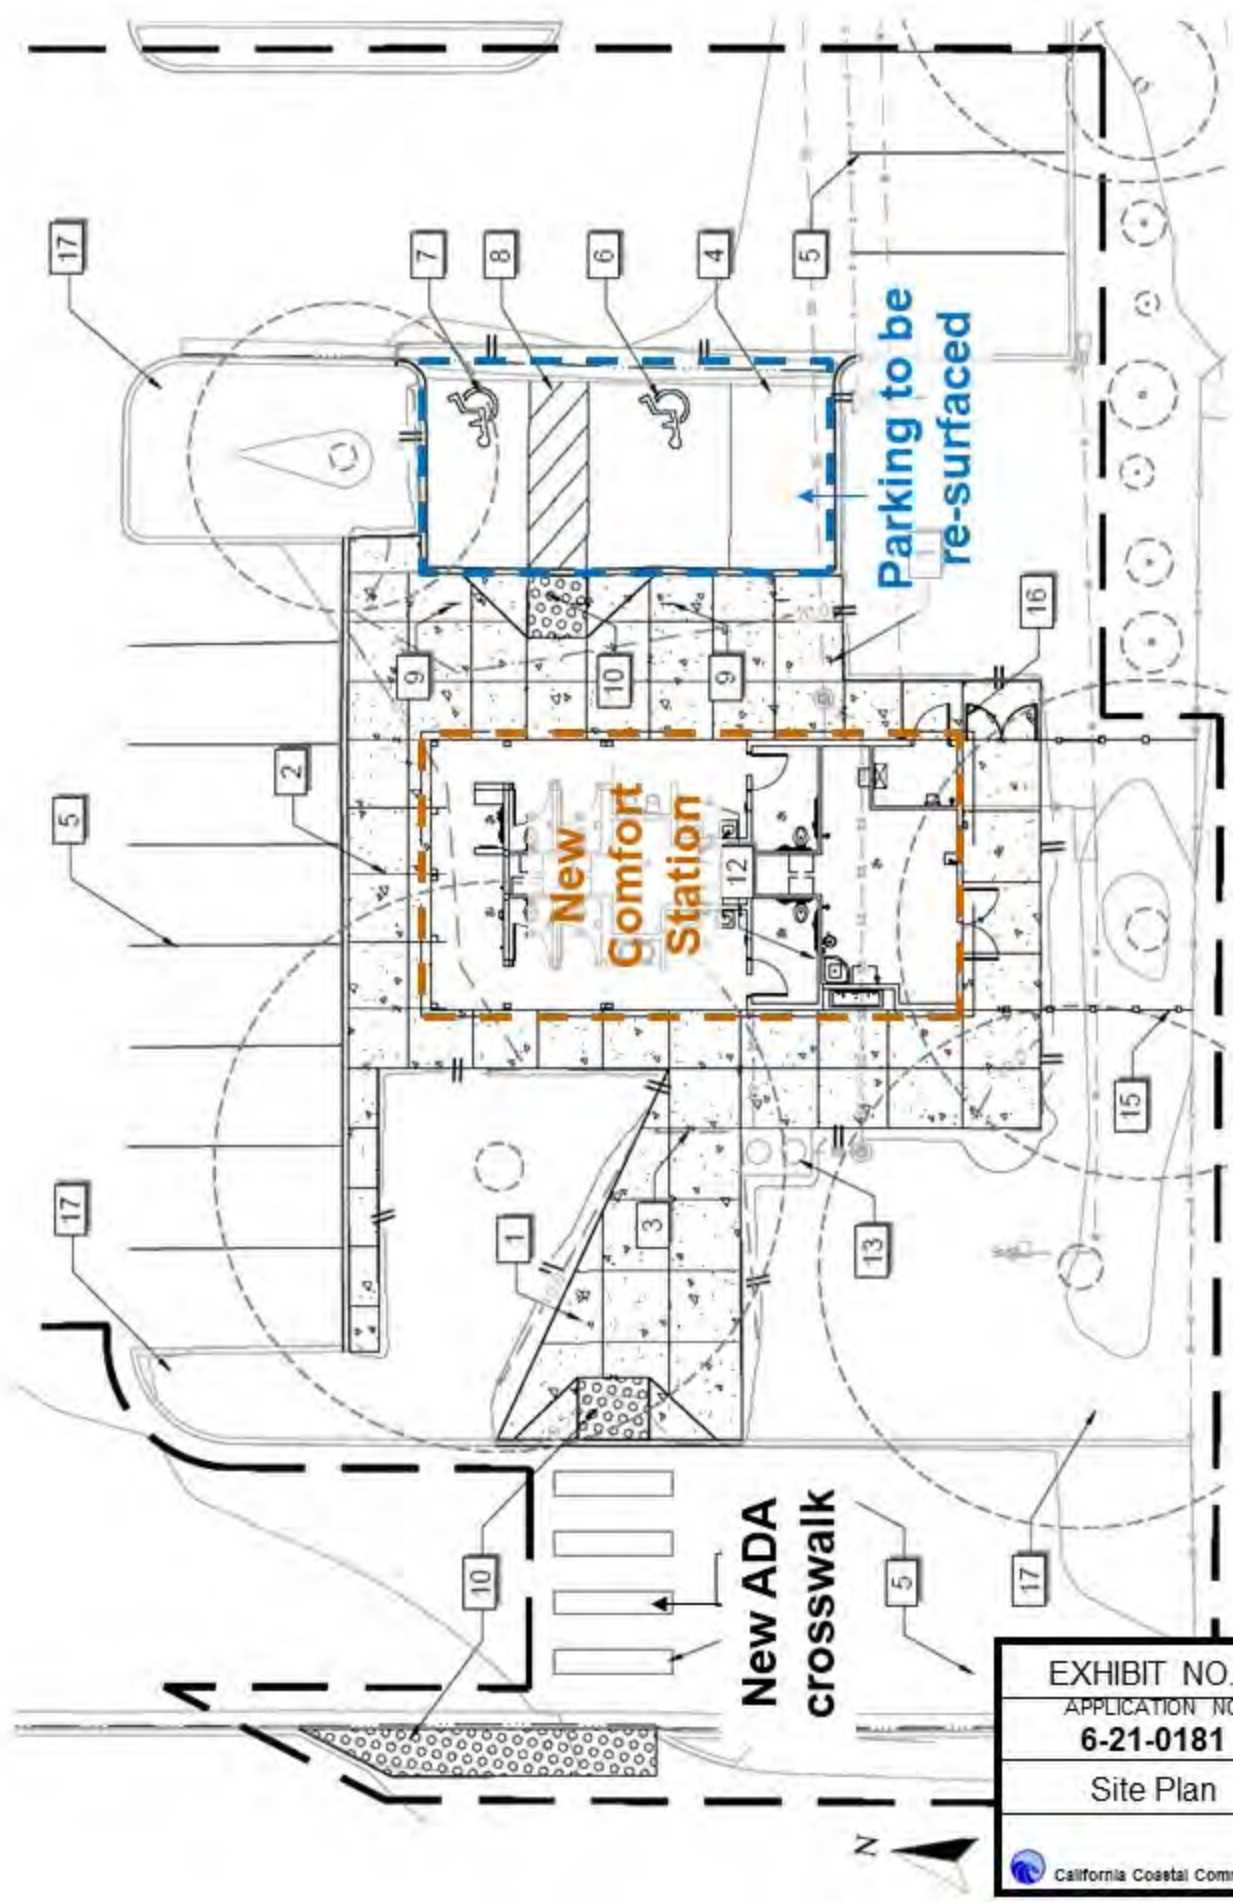


EXHIBIT NO. 2
APPLICATION NO.
6-21-0181
Site Plan
 California Coastal Commission

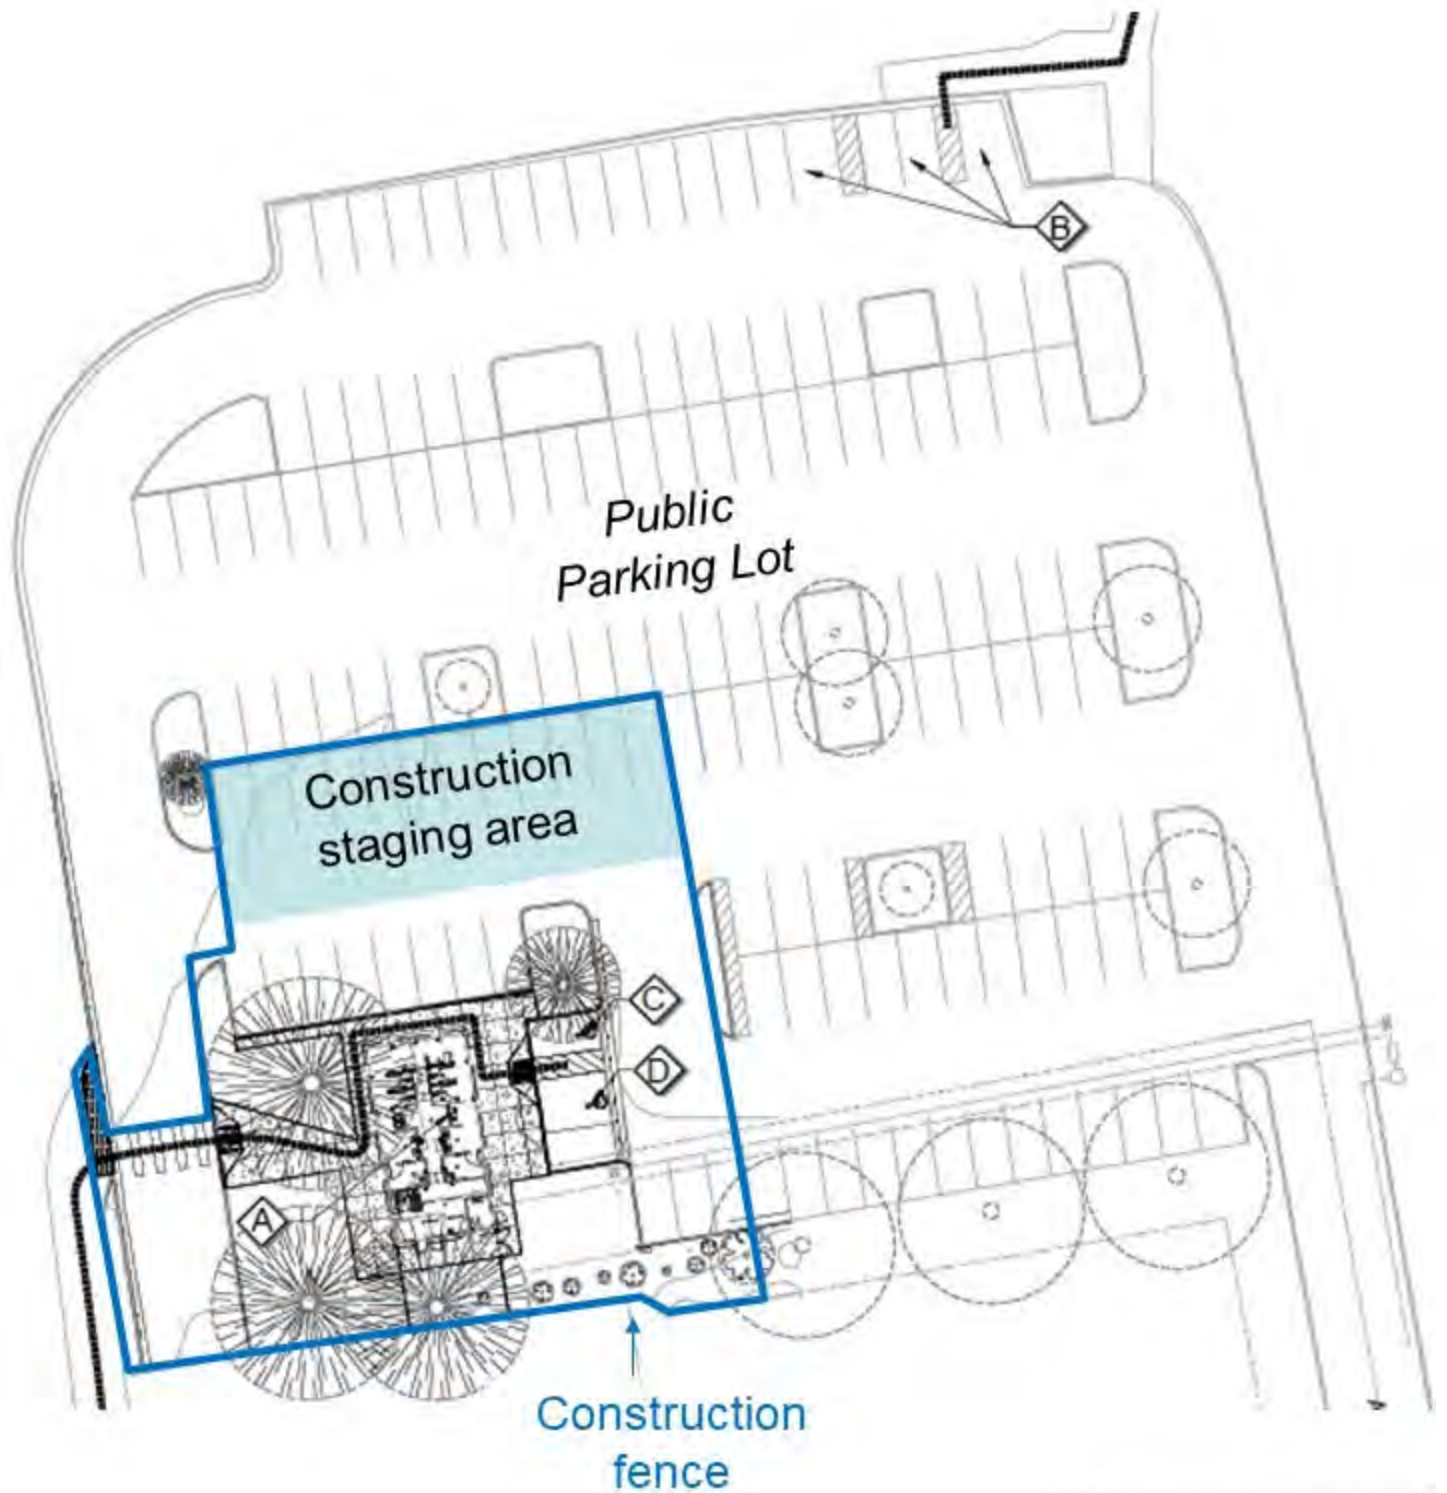


EXHIBIT NO. 3
APPLICATION NO.
6-21-0181
Construction Staging Plan
 California Coastal Commission

