

**CALIFORNIA COASTAL COMMISSION**

SOUTH CENTRAL COAST DISTRICT OFFICE  
89 SOUTH CALIFORNIA STREET, SUITE 200  
VENTURA, CA 93001-2801  
VOICE (805) 585-1800  
FAX (805) 641-1732




# Th15b

**4-21-0227 (City of Santa Barbara Parks and Recreation Department)**

**NOVEMBER 18, 2021**

## EXHIBITS

<b>EXHIBIT 1 (VICINITY MAP) .....</b>	<b>2</b>
<b>EXHIBIT 2 (AERIAL VIEW).....</b>	<b>3</b>
<b>EXHIBIT 3 (PROJECT PLANS) .....</b>	<b>4</b>
<b>EXHIBIT 4 (BEACH ELEVATION MANAGEMENT ACTIVITIES PLAN) .....</b>	<b>5</b>

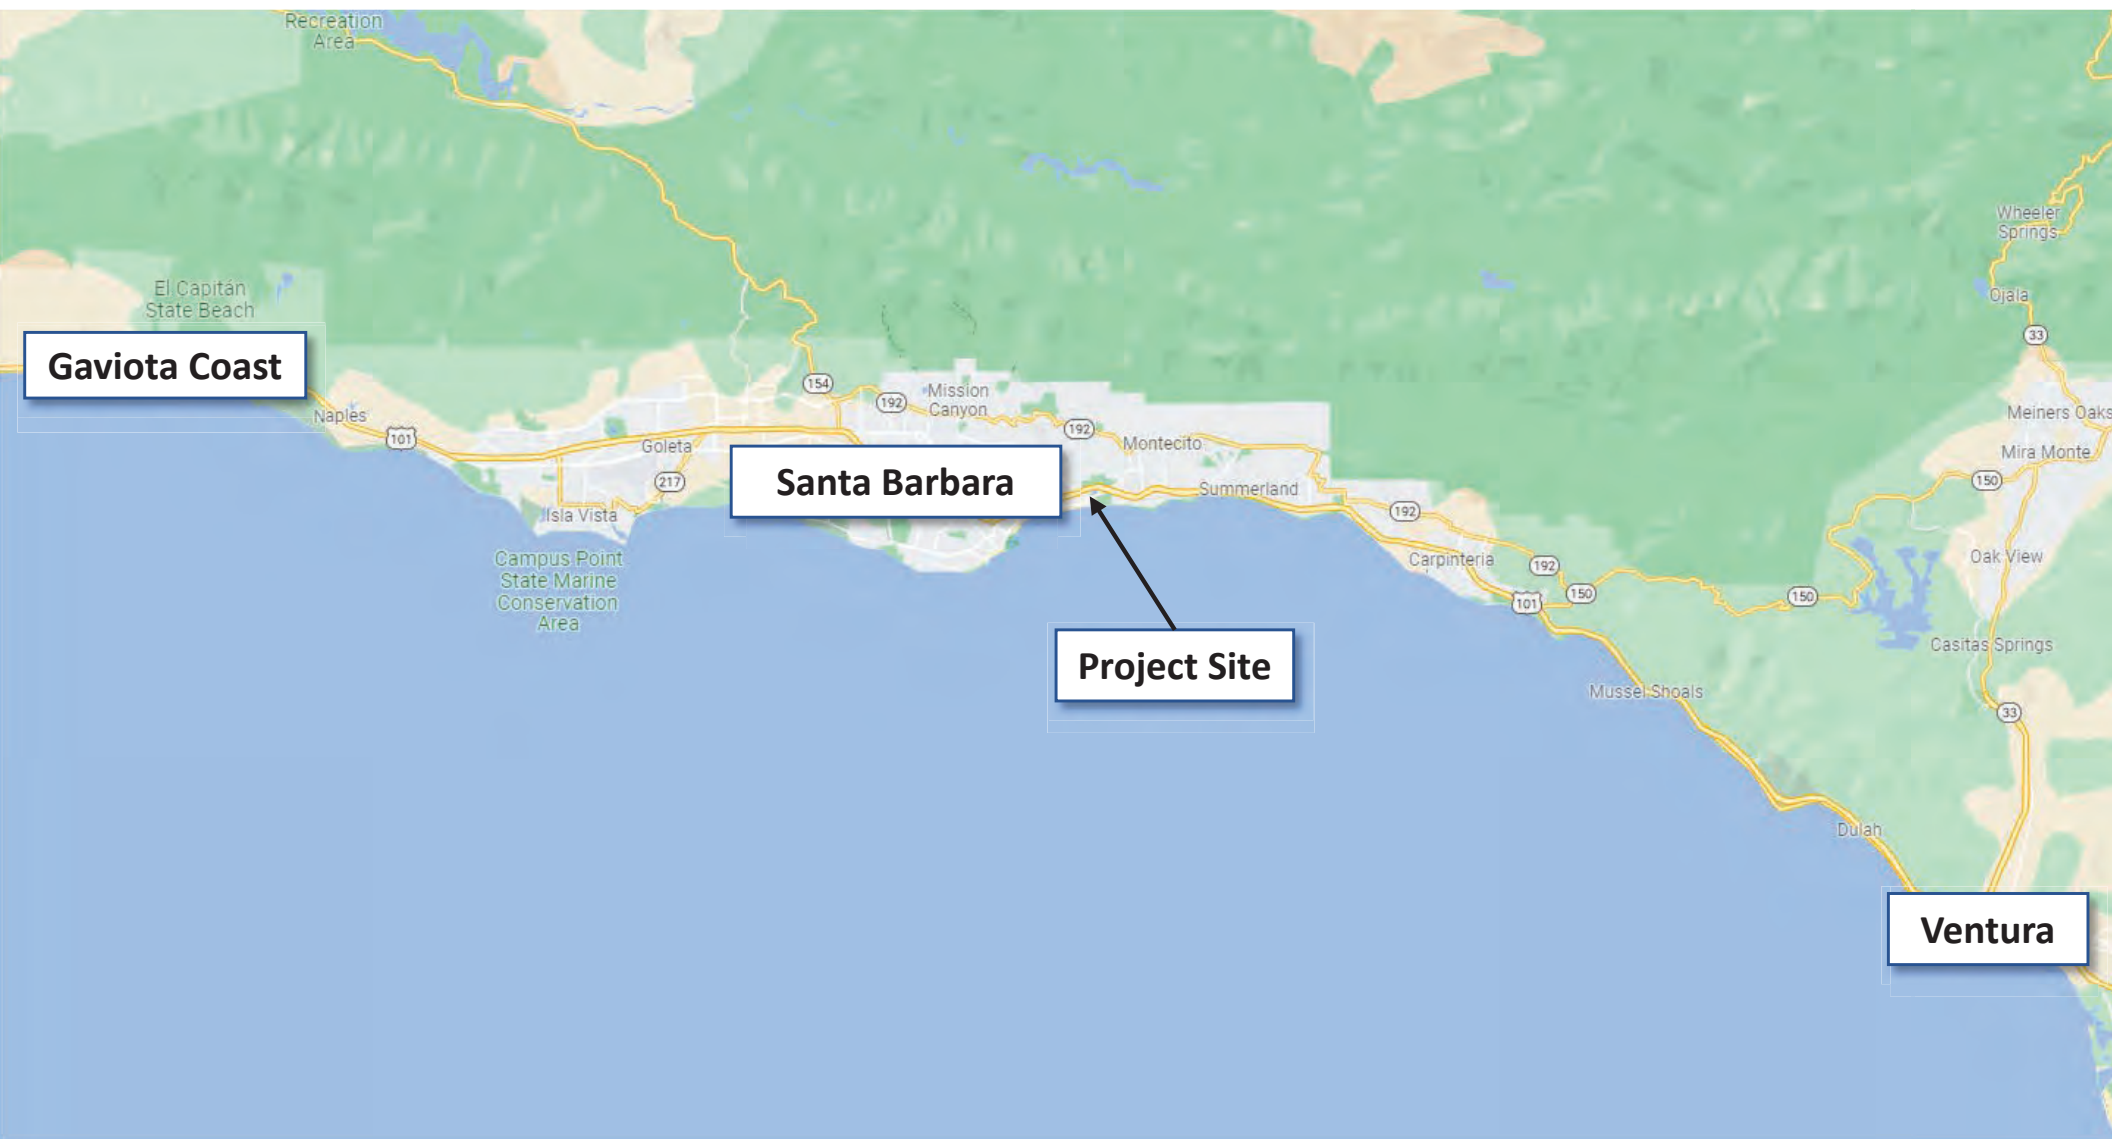

**Exhibit 1.**  
**4-21-0227**  
**City of Santa Barbara Parks and**  
**Recreation Department**  
**Vicinity Map**





**Water Treatment  
Wetland Site**

**Hwy 101**

**Andree Clark  
Bird Refuge**

**Lake**

**Cabrillo Blvd.**

**Lagoon**

Sycamore Creek  
Google Earth

**Exhibit 2.  
4-21-0227  
City of Santa Barbara Parks and  
Recreation Department  
Aerial View**

1000 ft







#### LEGEND

- HIGH WATER ELEVATION (+4.88' NGVD29)
- MHHW
- LIMIT OF GRADING
- PARCEL BOUNDARY
- PROPOSED WOODEN POSTS AND ROPE BARRIER
- PROPOSED EXCLUSIONARY FENCE
- PROPOSED STAGING AREA
- PROPOSED ACCESS ROUTE
- FRESHWATER MARSH
- SALT MARSH
- WILLOW SCRUB
- WOODLAND
- COASTAL SAGE SCRUB
- DUNE
- WILDFLOWER
- EXISTING TURF TO REMAIN
- PROPOSED HABITAT BOULDERS
- PROPOSED TREES



PROPERTY LINES ARE APPROXIMATE

0 0.5 1  
SCALE: 1"=100'

PROJECT ENGINEER DATE



**SANTA BARBARA**

PUBLIC WORKS DEPARTMENT  
ENGINEERING DIVISION

APPROVED: \_\_\_\_\_  
CITY ENGINEER ORIGINAL SIGNED DATE: \_\_\_\_\_  
DATE: \_\_\_\_\_

DESIGN: \_\_\_\_\_  
DRAWN: \_\_\_\_\_  
CHECKED: \_\_\_\_\_

NO.	DATE	APPROVED	DESIGN	ERP	ERP	DATE

## ANDREE CLARK BIRD REFUGE COASTAL RESTORATION COMPOSITE SITE PLAN

PROJ. NO.: \_\_\_\_\_  
BD. NO.: \_\_\_\_\_ SHT. DES.: \_\_\_\_\_  
DWG. NO.: \_\_\_\_\_  
SHT. - OF - \_\_\_\_\_

**Exhibit 3.**  
**4-21-0227**  
**City of Santa Barbara Parks and Recreation Department**  
**Project Plans**





**Exhibit 4.  
4-21-0227  
City of Santa Barbara Parks and Recreation  
Department  
Beach Elevation Management Activities Plan**