

CALIFORNIA COASTAL COMMISSION

SOUTH COAST OFFICE
302 E. OCEAN BLVD, SUITE 300
LONG BEACH, CA 90802-4302
(562) 590-5071



Th14f

5-21-0047 (BEL AIR BAY CLUB)

APRIL 28, 2021

EXHIBITS

Table of Contents

Exhibit 1 – Vicinity Map

Exhibit 2 – Conceptual Emergency Sand Berm Design, dated December 18, 2018

Exhibit 3 – Structures to be Protected by Emergency Sand Berm

Exhibit 4 – Proposed Seaward Sand Berm Design, dated July 25, 2019

Exhibit 5 – Proposed Landward Sand Berm Design, dated February 12, 2021

Exhibit 6 – Boundary Lines, 2003 State Lands Commission & Bel Air Bay Club agreement

Exhibit 1 – Vicinity Map



Exhibit 2 – Conceptual Emergency Sand Berm Design, dated December 18, 2018

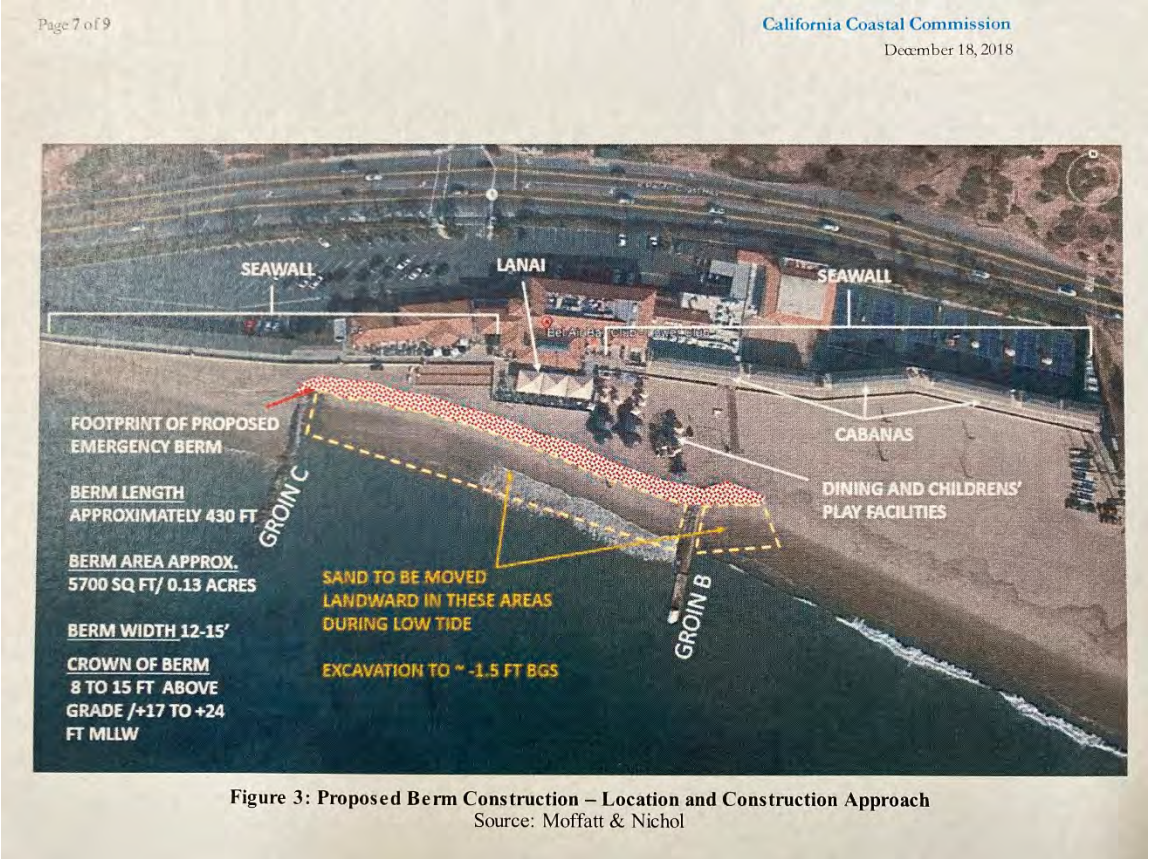


Exhibit 3 – Structures to be Protected by Emergency Sand Berm



Area of Club Structures Generally Protected by Sand Berm

1	2	3	4	5
---	---	---	---	---



1. PROPOSED BERM LENGTH = 430 L.F.±
2. PROPOSED BERM FOOTPRINT = 13,140 S.F.±
3. PROPOSED BERM EXCAVATION AREA = 11,200 S.F.±
4. VERTICAL DATUM = NAVD88

A1 OVERALL SITE PLAN
C-101 SCALE: 1"=40'

LEGEND

- | | |
|---|---|
|  | HIGHEST PREDICTED TIDE FOR 2019 SANTA MONICA STATION
= 6.8 NAVD88/7.08 FT MLLW |
|  | DEMARICATION OF PUBLIC AND PRIVATE BOUNDARIES |
|  | BEACH MAINTENANCE LEASE LANDS LIMITS (PRC 8467) |
|  | EXCAVATION AREA |
|  | PROPOSED BERM LIMITS |

[illegible]

**BEL-AIR BAY CLUB
BEACH BERM PLANS**

OVERALL SITE PLAN

Designed by:	Date:	Rev.
YC	07-05-2019	-
Dwn by:	Ckd by:	M&N Project No.
TL	TM	9201
Reviewed by:	Drawing code:	
Submitted by:	Drawing Scale:	
SUBMITTER'S NAME MOFFATT & NICHOL	Plot scale: 1:1 (D SHEET)	



moffatt & nichol
3780 KILROY AIRPORT WAY, STE. 600
LONG BEACH, CA 90806
562-426-9551


SEAL

Sheet
Reference No.


C-101

INDEX: 1 OF 5


File: Q:\LB\9201\Bel-Air Bay Club\CADD_Active_Active_Berm & Profiles\920101C-101; Plotted: 7/25/2019 4:03 PM by ZDANKIEWICZ, KAILEY; Saved: 7/25/2019 4:03 PM by KZDANKIEWICZ

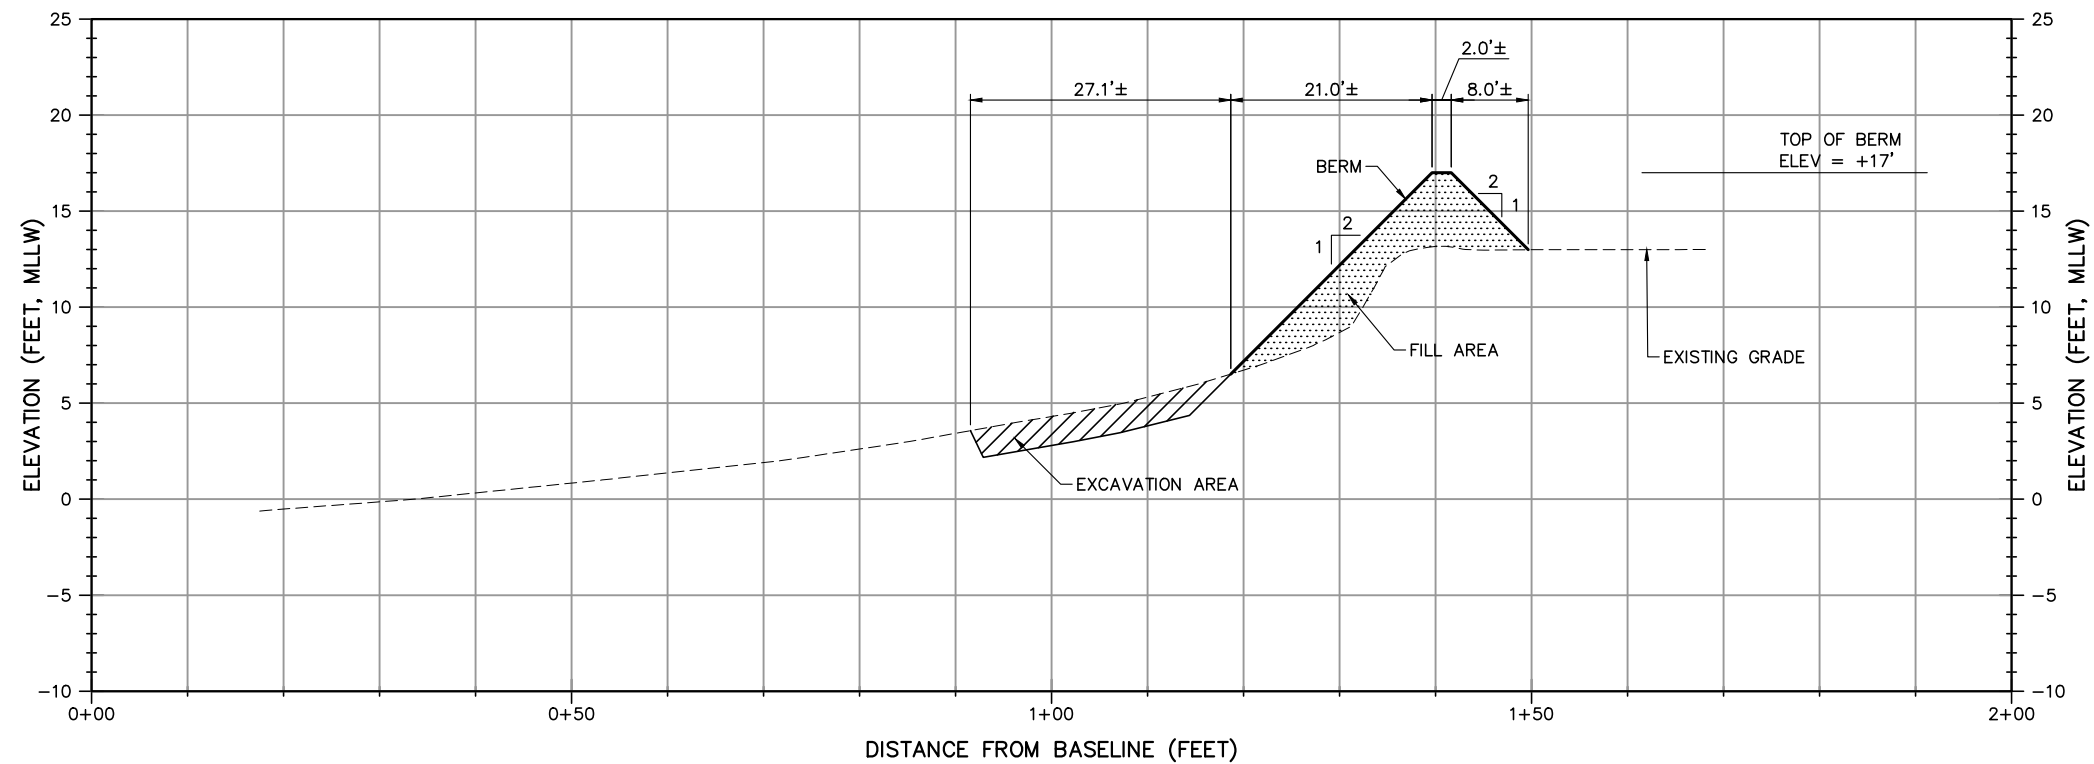

B1 TYPICAL BEACH BERM CROSS-SECTION B1
C-201 SCALE: H:1"=10' V:1"=5'

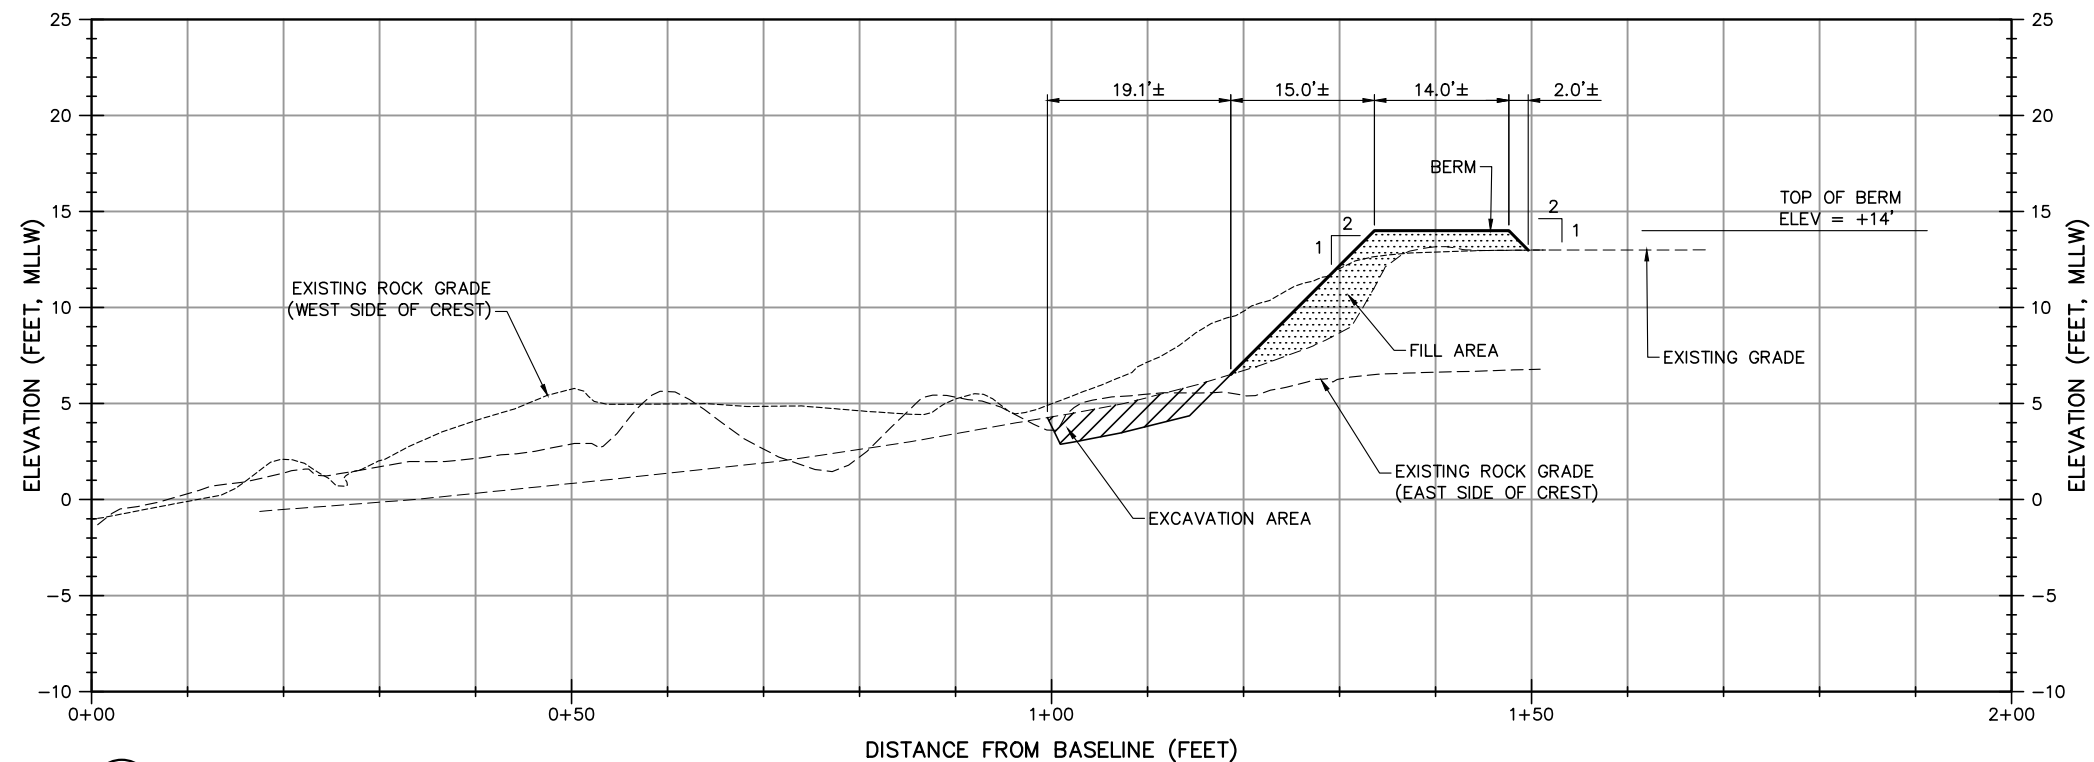

A1 BEACH BERM TERMINATION CROSS-SECTION A1
C-201 SCALE: H:1"=10' V:1"=5'

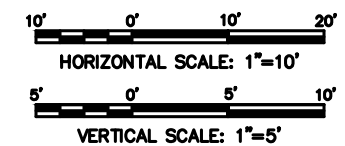[illegible]

**BEL-AIR BAY CLUB
BEACH BERM PLANS**

CROSS-SECTIONS - SHEET 1 OF 2

Designed by:	YC	Date:	07-05-2019	Rev.	-
Dwn by:	TL	Ord by:	M&N Project No. 9201		
		TM			
Reviewed by:			Drawing code:		
Submitted by:	SUBMITTER'S NAME MOFFATT & NICHOL		Drawing scale:		
			Pics scale: 1:1 (0 SHEET)		

3780 KILROY AIRPORT WAY, STE 600
LONG BEACH, CA 90806
562-426-9551




A1

Sheet
Reference No.

C-201

DEX: 4 OF 5

File: Q:\LB\9201 Bel-Air Bay Club\CADD_Active_Active_Berm & Profiles\920101C-201; Plotted: 7/25/2019 2:48 PM by ZDANKIEWICZ, KAILEY; Saved: 7/22/2019 2:57 PM by TLIPKINS

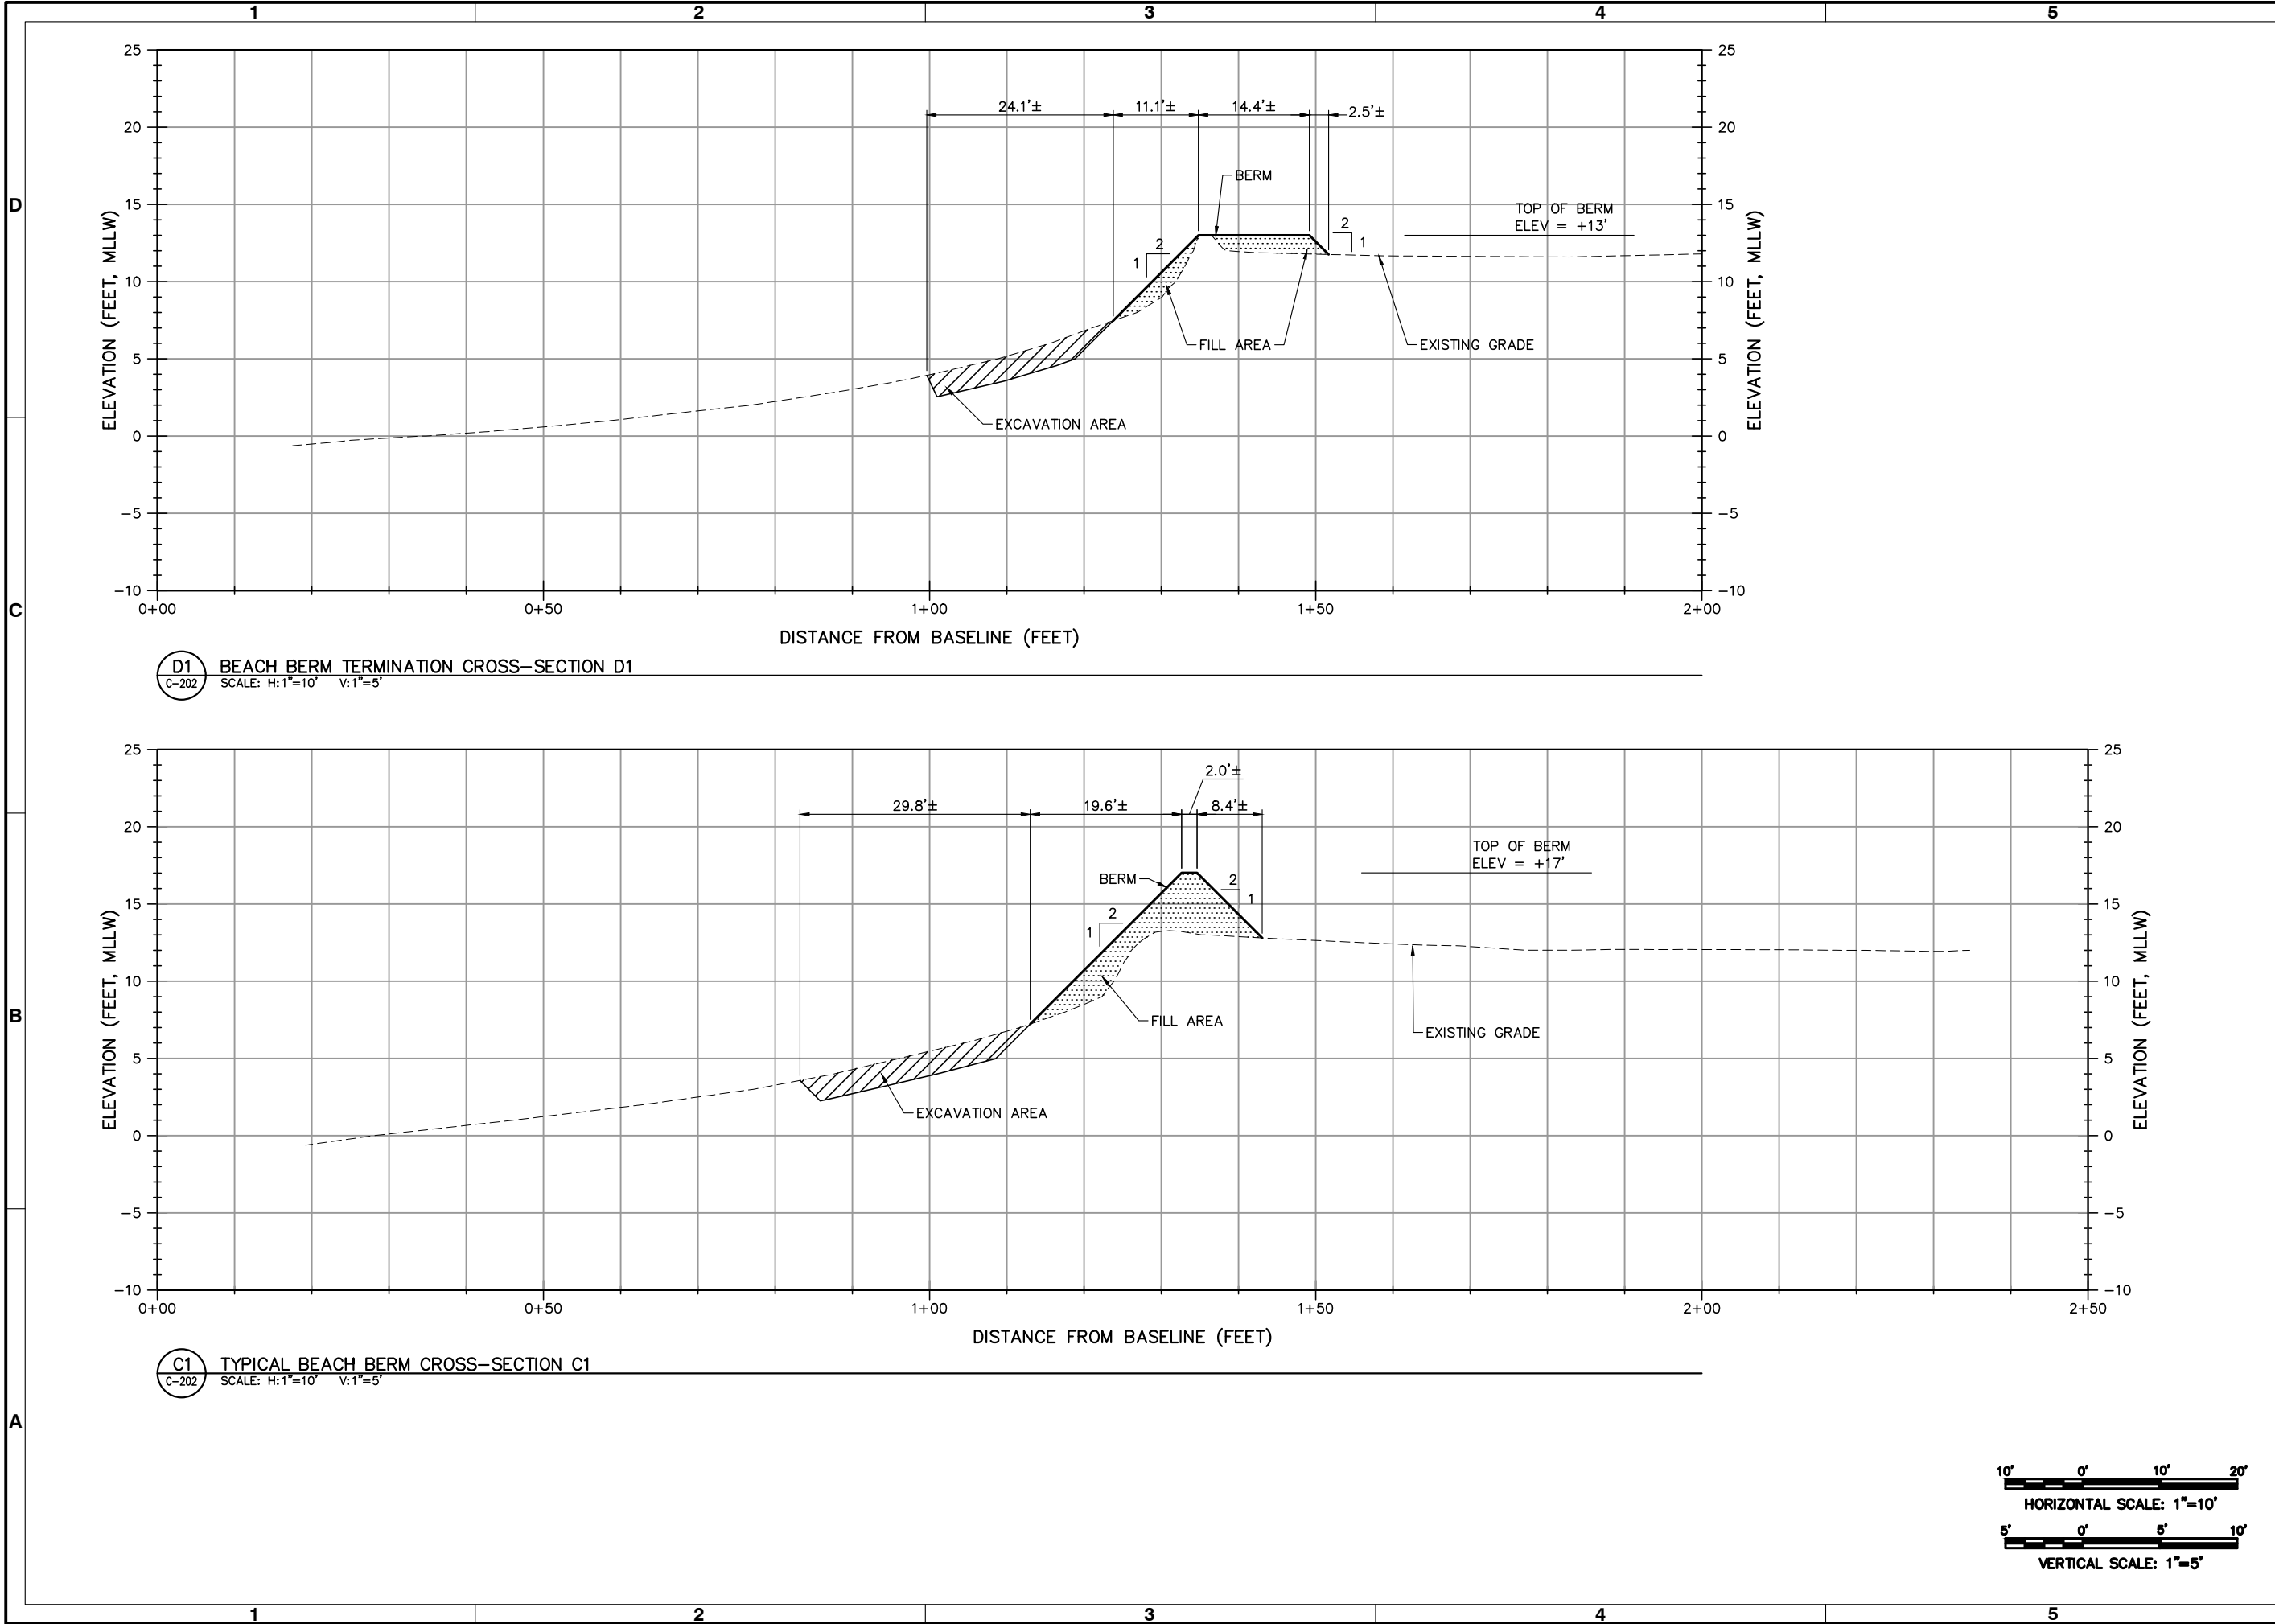



Rev.	Date	Description	Mark
1	07-05-2019	MAEN Project No. 9201	
2	07-05-2019	MAEN Project No. 9201	
3	07-05-2019	MAEN Project No. 9201	
4	07-05-2019	MAEN Project No. 9201	
5	07-05-2019	MAEN Project No. 9201	

BEL-AIR BAY CLUB
BEACH BERM PLANS

CROSS-SECTIONS - SHEET 2 OF 2

Designed by:	Drawn by:	Reviewed by:	Submitted by:	Plot Scale:
YC	TL	TM	MOFFATT & NICHOL	1"=10'



3780 KILROY AIRPORT WAY, STE 600
LONG BEACH, CA 90806
562-426-9551

SEAL

Sheet
Reference No.
C-202
INDEX: 5 OF 5

File: Q:\LB\9201 Bel-Air Bay Club\CADD\Active\Active_Berm & Profiles\920101C-202; Plotted: 7/25/2019 2:48 PM by ZDANKIEWICZ, KALEY; Saved: 7/22/2019 3:26 PM by TLIPKINS

1 N



I

1A

A1 OVERALL SITE PLAN
C-101 SCALE: 1"=40'

- LEGEND

[illegible]

OVERALL SITE PLAN

Designed by: YC	Date: 07-05-2019	Rev. -
Own by: TL	Okd by: TM	M&N Project No. 9201
Reviewed by:	Drawing code:	
Submitted by: SUBMITTER'S NAME MOFFATT & NICHOL	Drawing Scale: Plot scale: 1:1 (D SHEET)	


Moffatt & Moffatt
3780 KILROY AIRPORT WAY, STE 600
LONG BEACH, CA 90806
562-426-9551

AL

C-101

INDEX: 1 OF 5

File: Q:\LB\9201 Bel-Air Bay Club\CADD_Active_Berm & Profiles\920101C-101; Plotted: 2/11/2021 7:22 PM by LIM, GEE; Saved: 2/11/2021 7:22 PM by GLIM

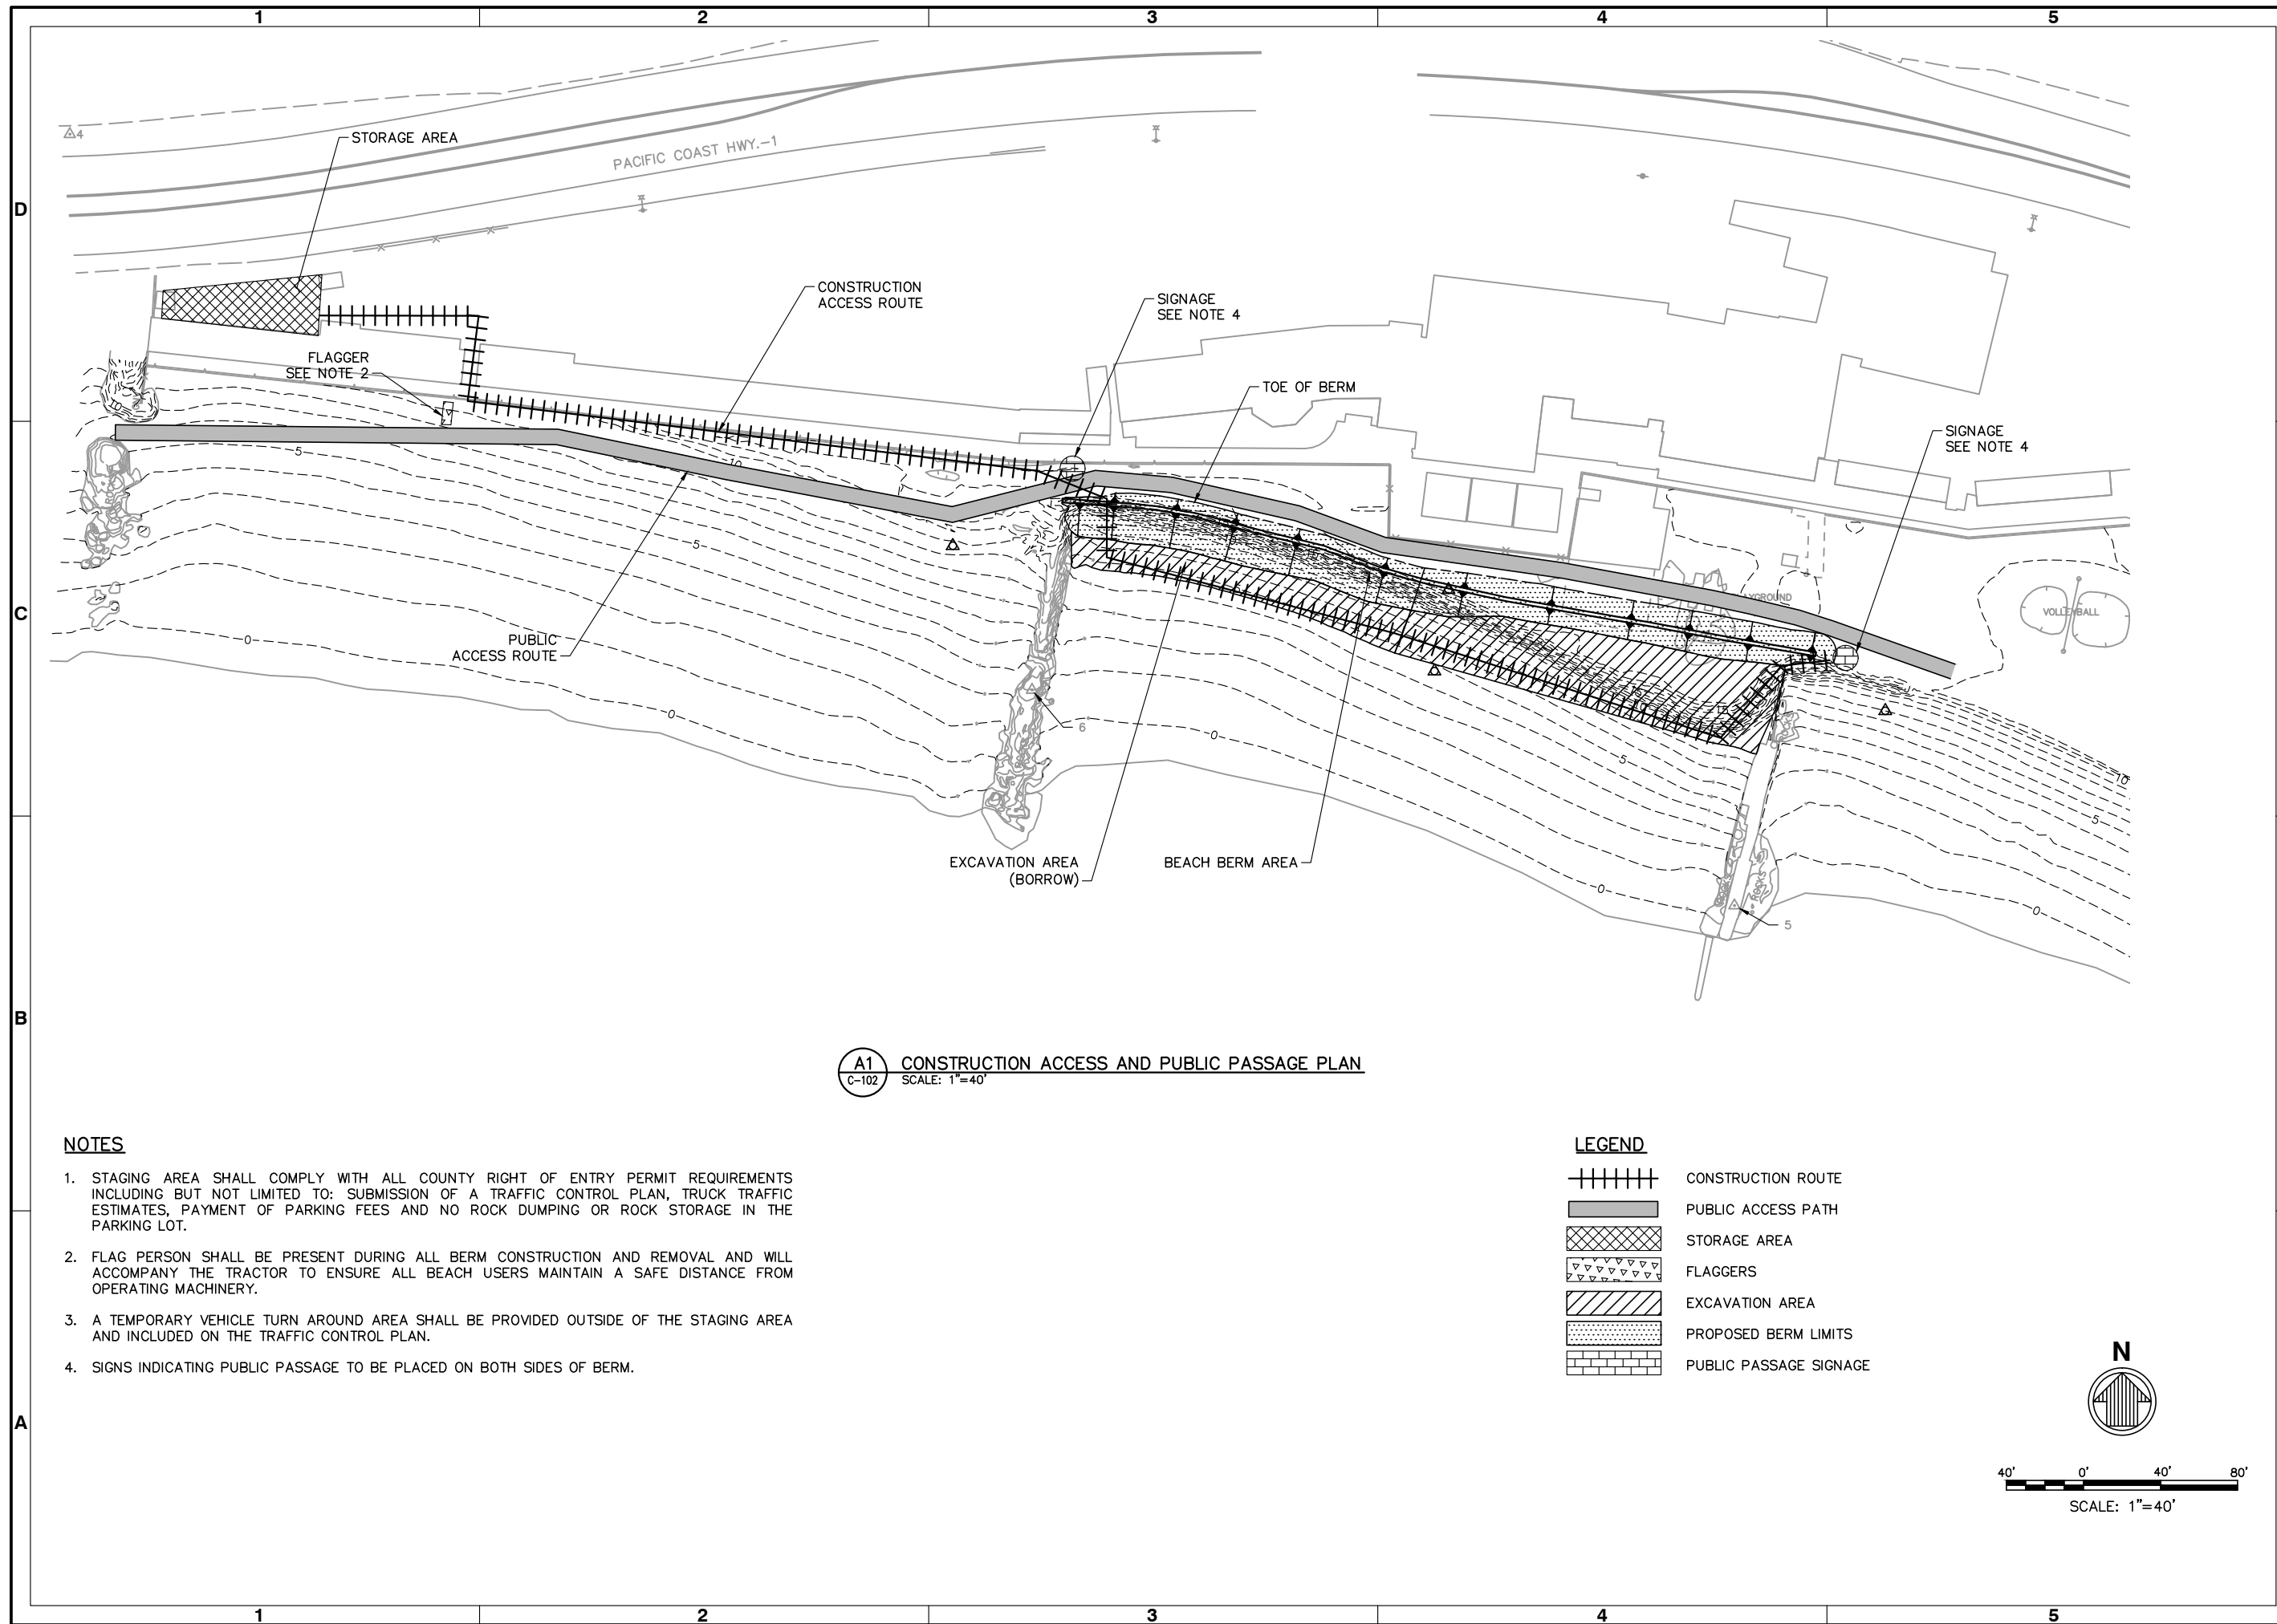[illegible]

**BEL-AIR BAY CLUB
BEACH BERM PLANS**

Designed by: YC	Date: 07-05-2019		Rev. —
	Dwn by: TL	Ckd by: TM	
Reviewed by:		Drawing code:	
Submitted by: SUBMITTER'S NAME MOFFATT & NICHOL		Drawing Scale: Plot scale: 1:1 (D SHEET)	



moffett & nichol

3780 KILROY AIRPORT WAY, STE 600
LONG BEACH, CA 90806
362-426-9551




SEAL

Sheet
Reference No.

C-102

INDEX: 2 OF 5

File: 0: \LB\9201 Bel-Air Bay Club\CADD\ Active\ Berm & Profiles\920101C-102: Plotted: 2/9/2021 5:14 PM by LIM. GEE: Saved: 2/9/2021 4:53 PM by GLIM	MOFFAT & NICHOL	Plot score: 1:1 (0 SHEET)
--	-----------------	---------------------------

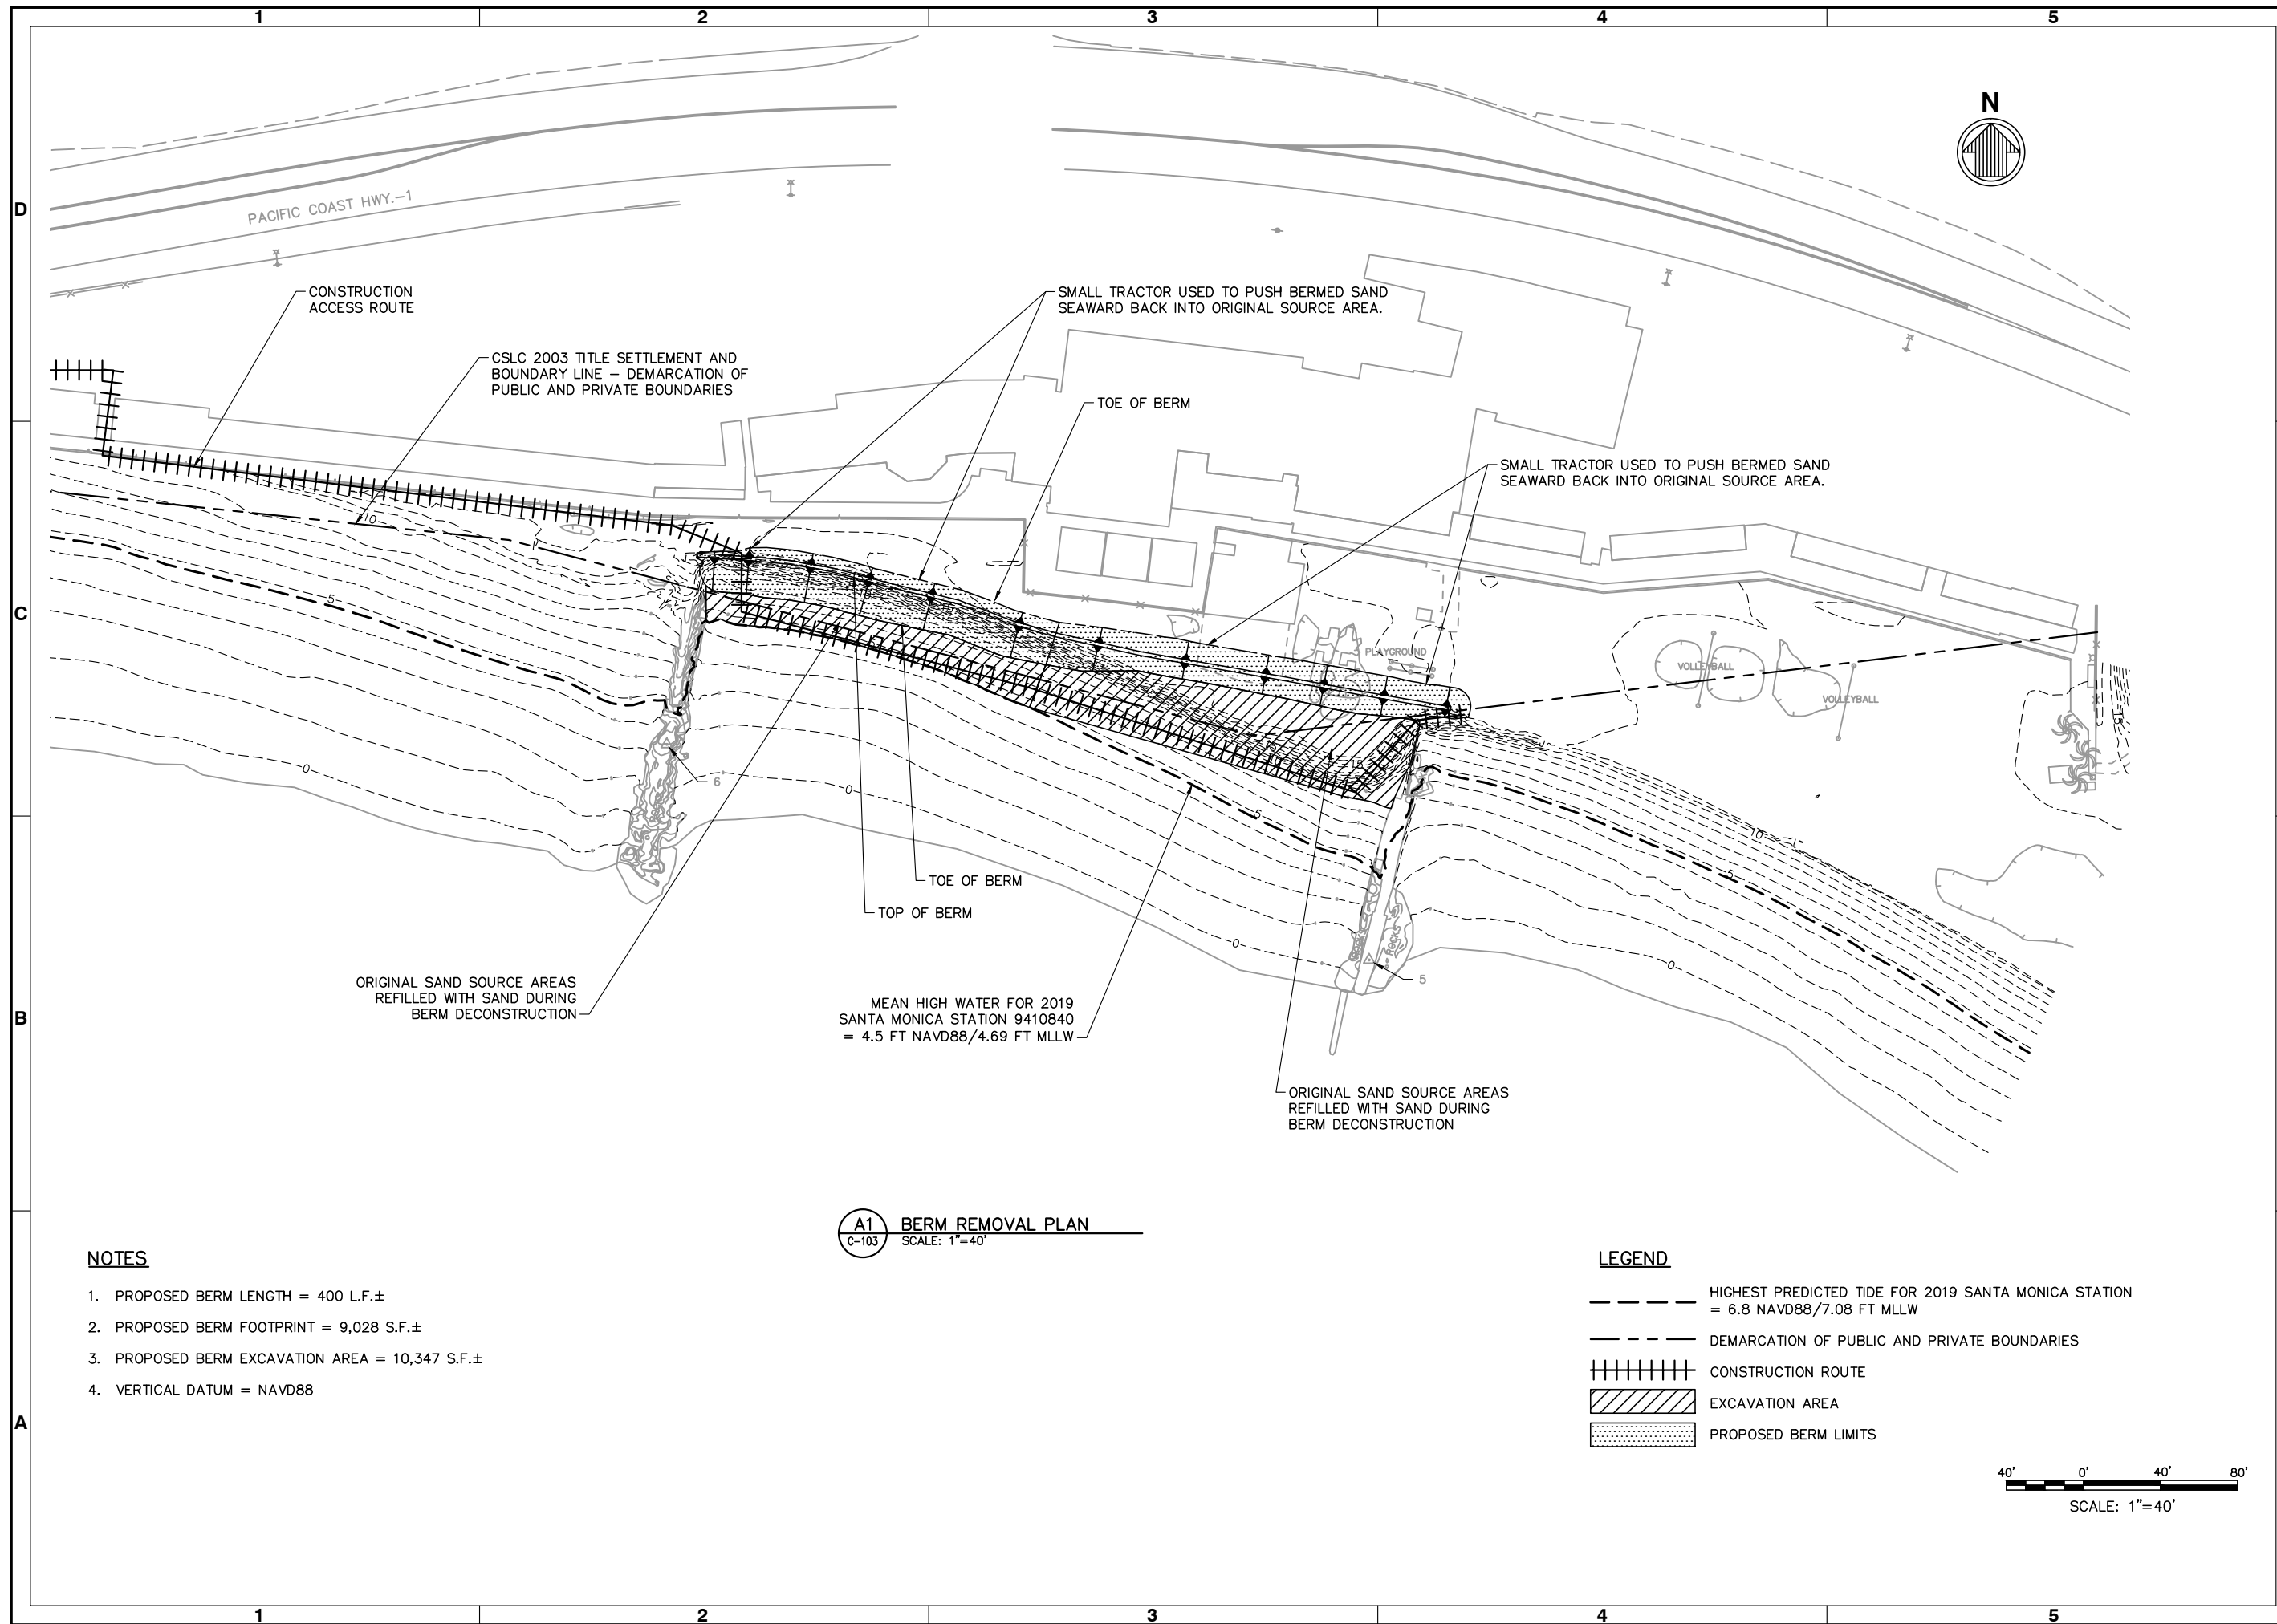[illegible]

BEL-AIR BAY CLUB GROIN REPAIR CONSTRUCTION PLAN SET	BERM REMOVAL PLAN
--	-------------------

Designed by:	YC	Ckd by:	TM	Drawing code:	Date:	07-05-2019	Rev.	-
	Own by:					TL		M&N Project No.
Reviewed by:				Drawing Scale:	Plot scale: 1:1 (0 SHEET)			
Submitted by:				SUBMITTER'S NAME MOFFATT & NICHOL				




4225 E. CONANT ST
LONG BEACH, CA 90808
562-590-6500



Sheet
Reference No.
C-103
INDEX: 3 OF 10

File: Q: LB\9201 Bel-Air Bay Club\CADD_Active_Berm & Profiles\Archive 2020 09 28\2020 09 29\920101C-103; Plotted: 2/9/2021 5:15 PM by LIM, GEE; Saved: 2/9/2021 4:52 PM by GLIM

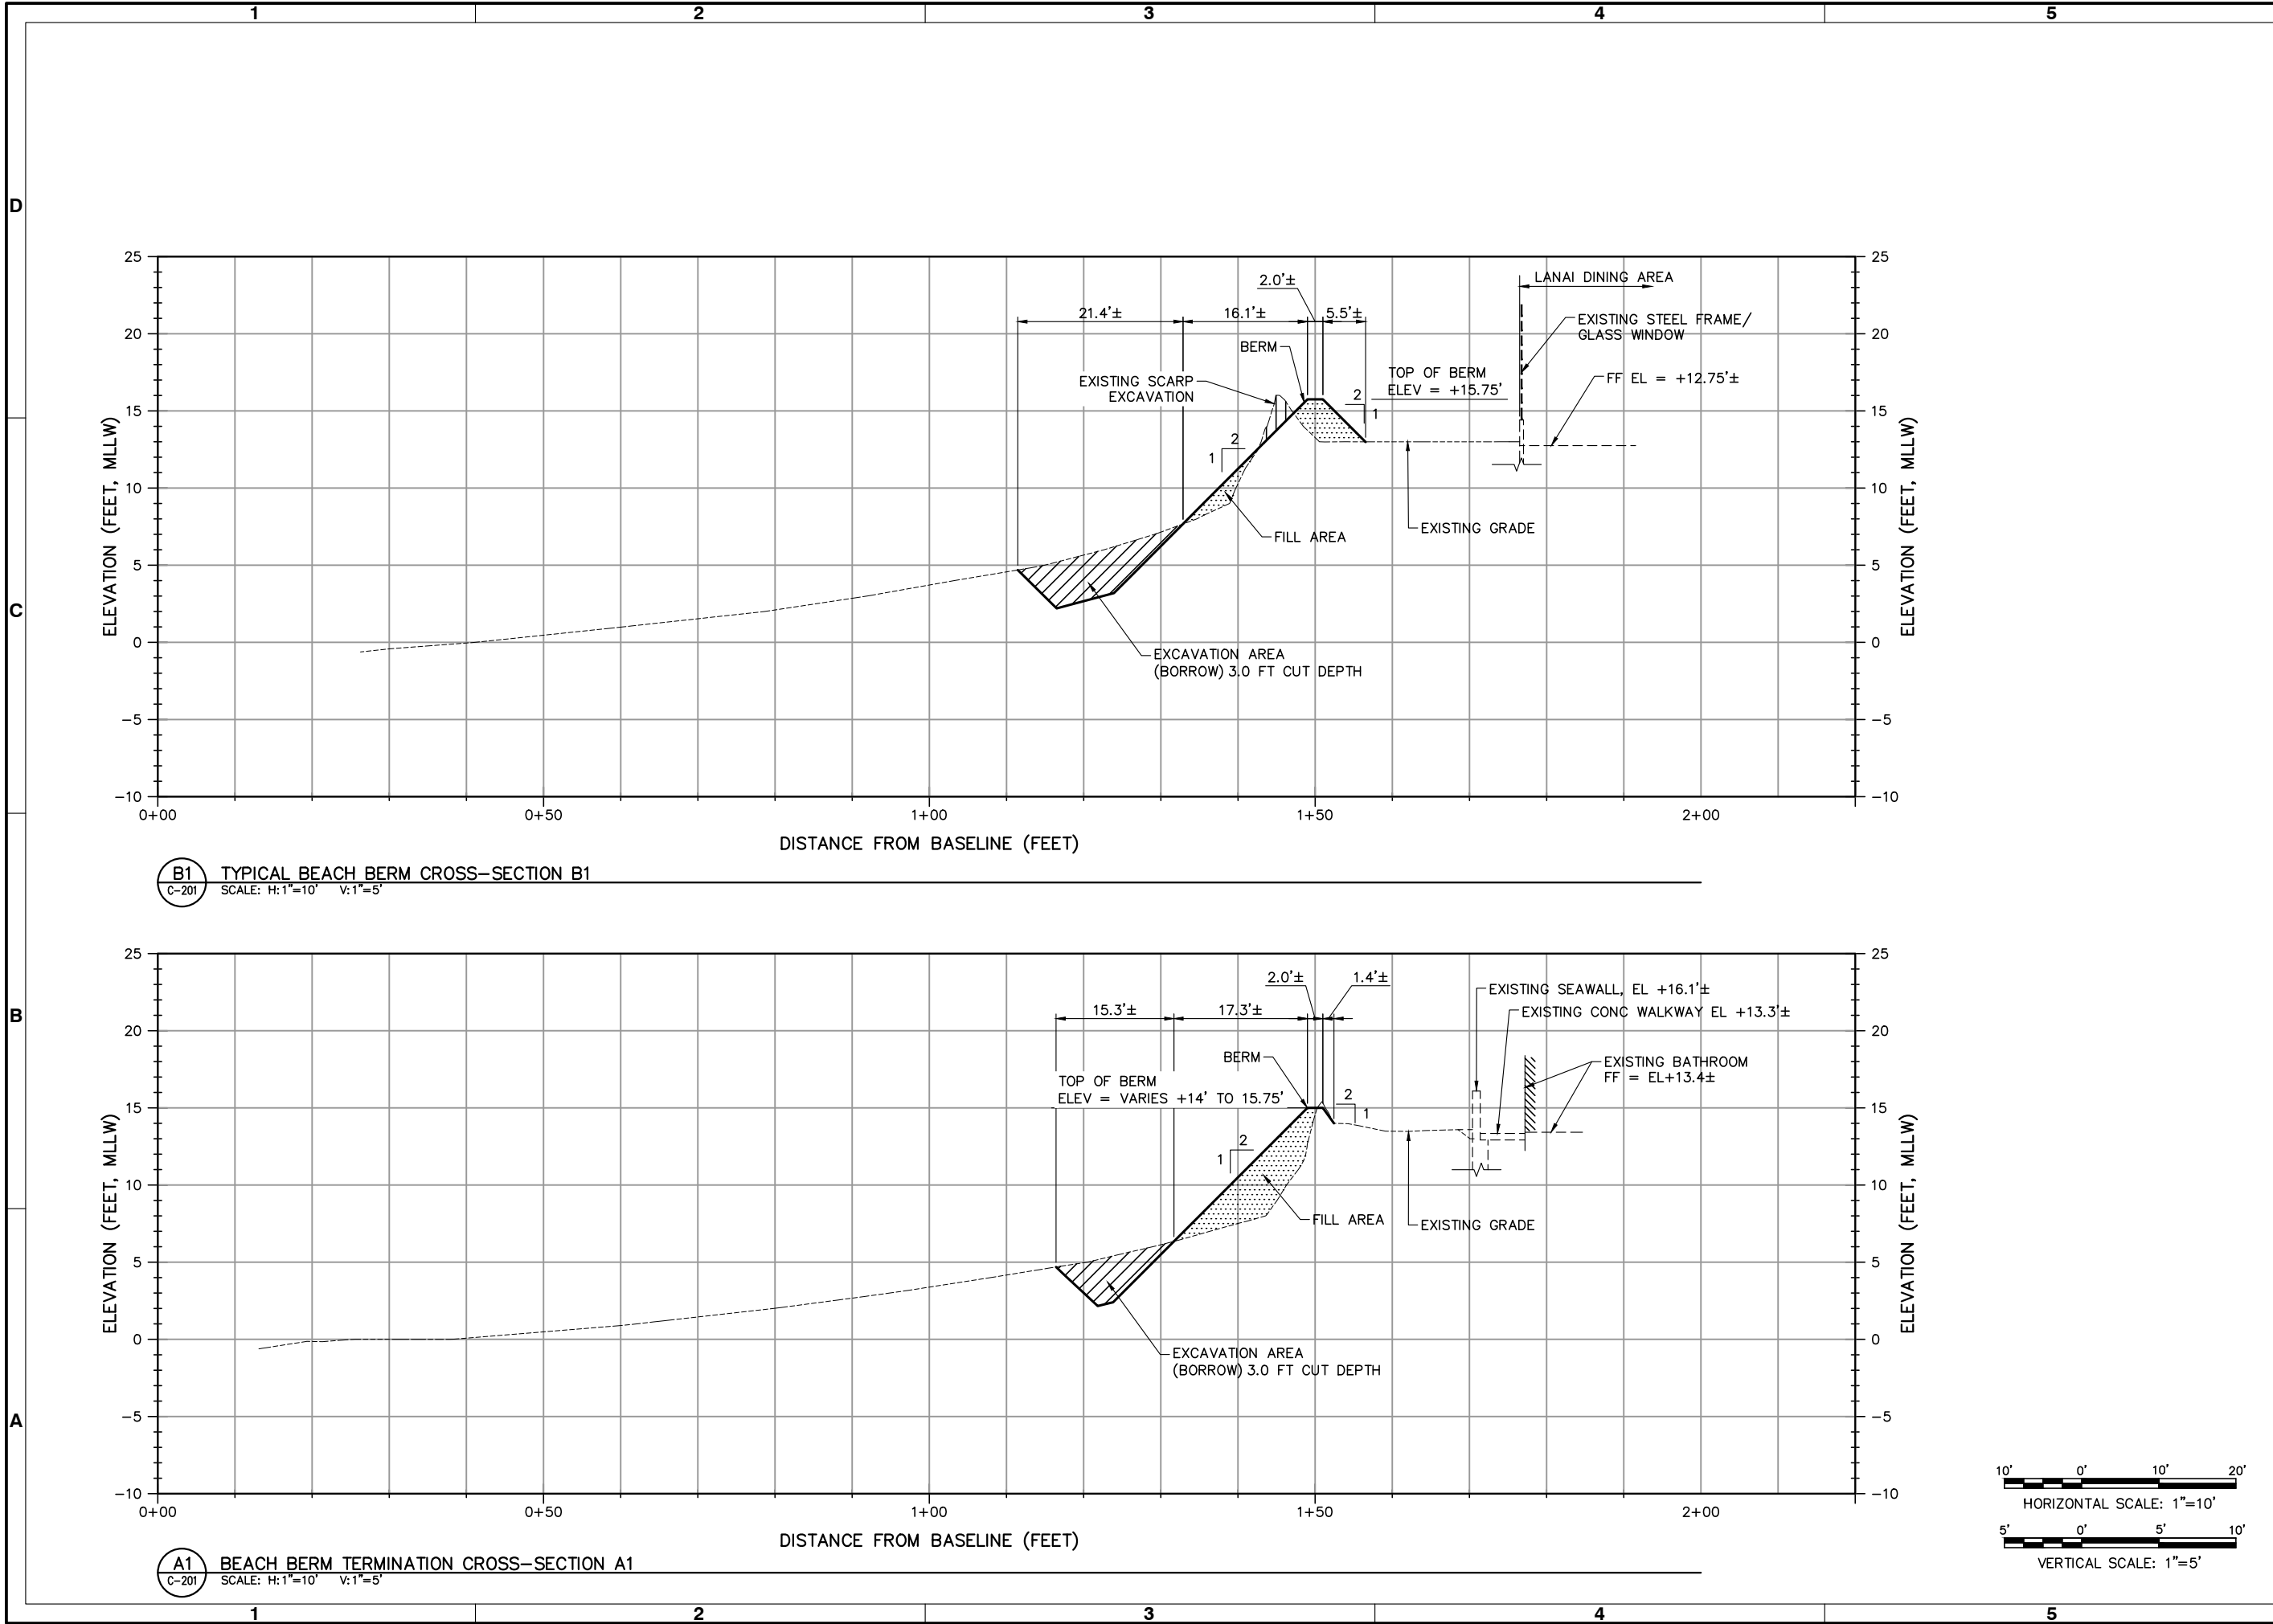



Rev.	Date	By	Description
1	07-05-2019	YC	Initial Design
2	07-05-2019	YC	Revised Design
3	07-05-2019	YC	Final Design
4	07-05-2019	YC	Construction Documents
5	07-05-2019	YC	As-Built Documents

BEL-AIR BAY CLUB
BEACH BERM PLANS

CROSS-SECTIONS - SHEET 1 OF 2

Designed by:	Drawn by:	Reviewed by:	Submitted by:
YC	TM	TL	MOFFATT & NICHOL

Date:	Project No.	Drawing Code:	Drawing Scale:
07-05-2019	9201		Plot scale: 1:1 (D SHEET)

3780 KILROY AIRPORT WAY, STE 600
LONG BEACH, CA 90806
362-426-9351

moftatt & nichol

SEAL

Sheet Reference No.
C-201
INDEX: 4 OF 5

File: Q:\LB\9201 Bel-Air Bay Club\CADD\Active\Berm & Profiles\920101C-201; Plotted: 2/9/2021 5:16 PM by LIM, GEE; Saved: 2/9/2021 4:51 PM by GLM

SCL 8-5-03