

CALIFORNIA COASTAL COMMISSION

South Coast District Office
301 E Ocean Blvd., Suite 300
Long Beach, CA 90802-4302
(562) 590-5071



F10c

5-20-0472 (BO BRUSCO)

JULY 22, 2021

EXHIBITS

Exhibit 1—Vicinity Map.....	2
Exhibit 2 – Project Plans	3
Exhibit 3 – Figures from Eelgrass and Caulerpa Survey	4

Exhibit 1—Vicinity Map


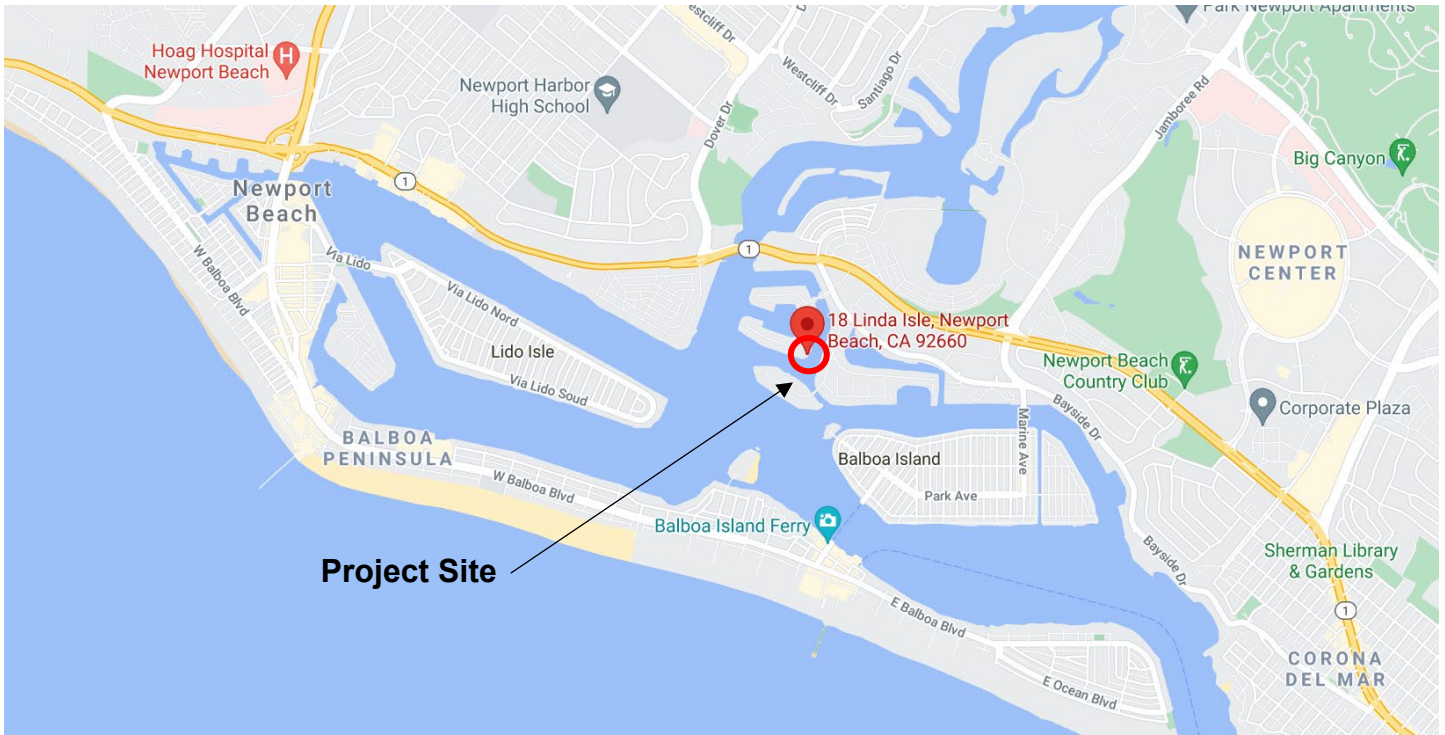


Exhibit 2 – Project Plans



LEGEND	
	EXISTING
DOCK AREA:	
TOTAL	675 FT ²
GANGWAY AREA:	
3' X 20'	60 FT ²
TOTAL	60 FT ²
TOTAL AREA	735 FT²
	PROPOSED
DOCK AREA:	
TOTAL	590 FT ²
GANGWAY AREA:	
3' X 30'	90 FT ²
TOTAL	90 FT ²
TOTAL AREA	680 FT²

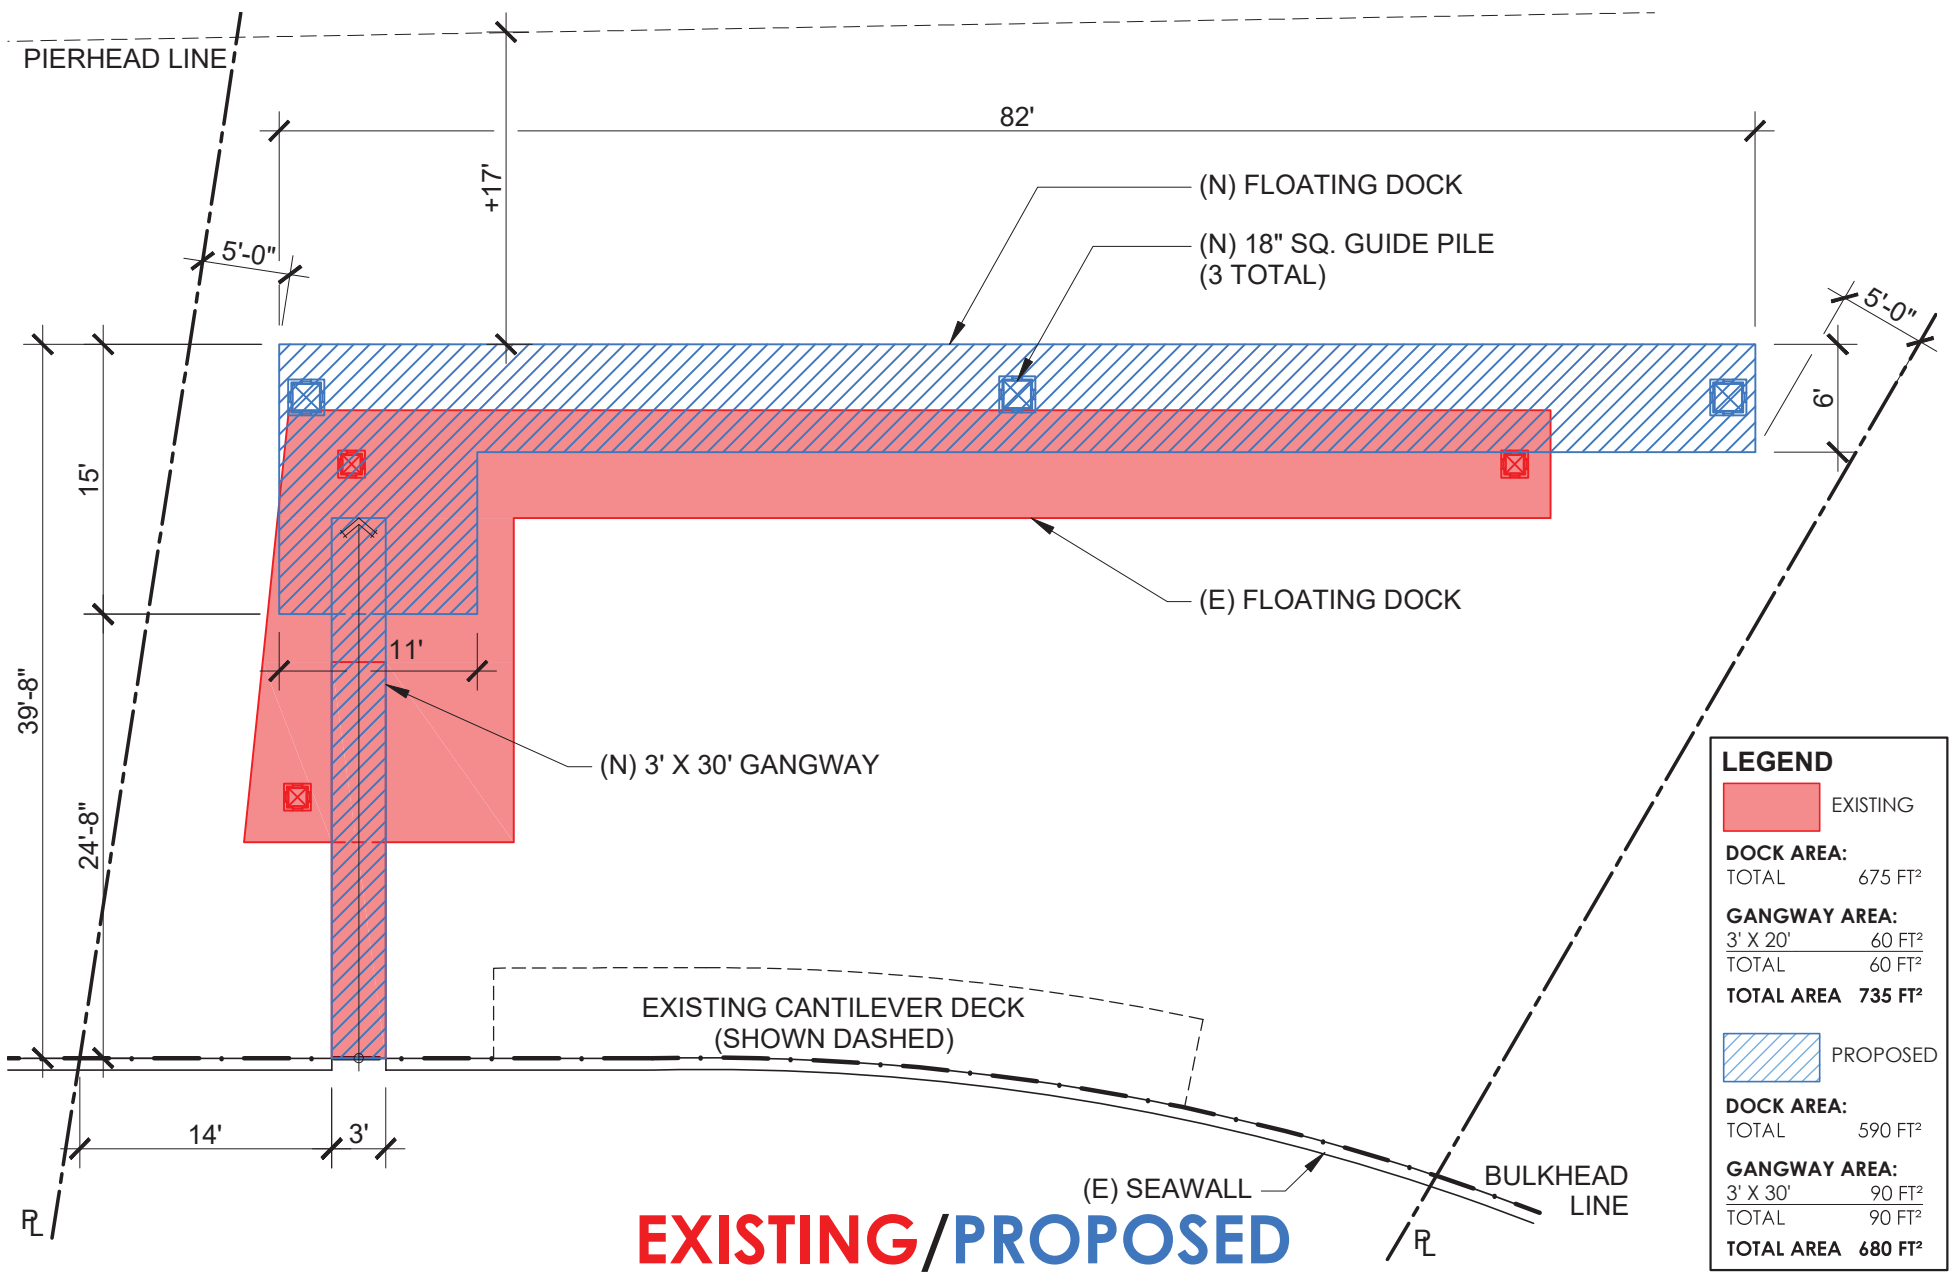

CLIENT:	BRUSCO, BO	RO	--	2.0	05/27/21
DRAWN:	Checked	REVISION		DATE:	

SITE:	18 LINDA ISLE, NEWPORT BEACH, CA 92660
-------	--

AMENDMENTS:			
REV:	DESCRIPTION:	BY:	DATE:
-	----	-	-
-	----	-	-
-	----	-	-

SWIFT SLIP DOCK & PIER BUILDERS, INC.
 6351 Industry Way, Westminster, CA 92683
 Phone: (949) 631-3121 Fax: (714) 509-0618

Exhibit 3 – Figures from Eelgrass and Caulerpa Survey

