

## **CALIFORNIA COASTAL COMMISSION**

SAN DIEGO DISTRICT OFFICE  
7575 METROPOLITAN DRIVE, SUITE 103  
SAN DIEGO, CA 92108-4402  
VOICE (619) 767-2370  
FAX (619) 767-2384



# **W17a**

**6-88-008-A5 (22<sup>nd</sup> District Agricultural Association, Del Mar)**

**March 9, 2022**

### **EXHIBITS**

#### **Table of Contents**

**EXHIBIT 1: Vicinity Map**

**EXHIBIT 2: Aerial Map**

**EXHIBIT 3: Project Plans**

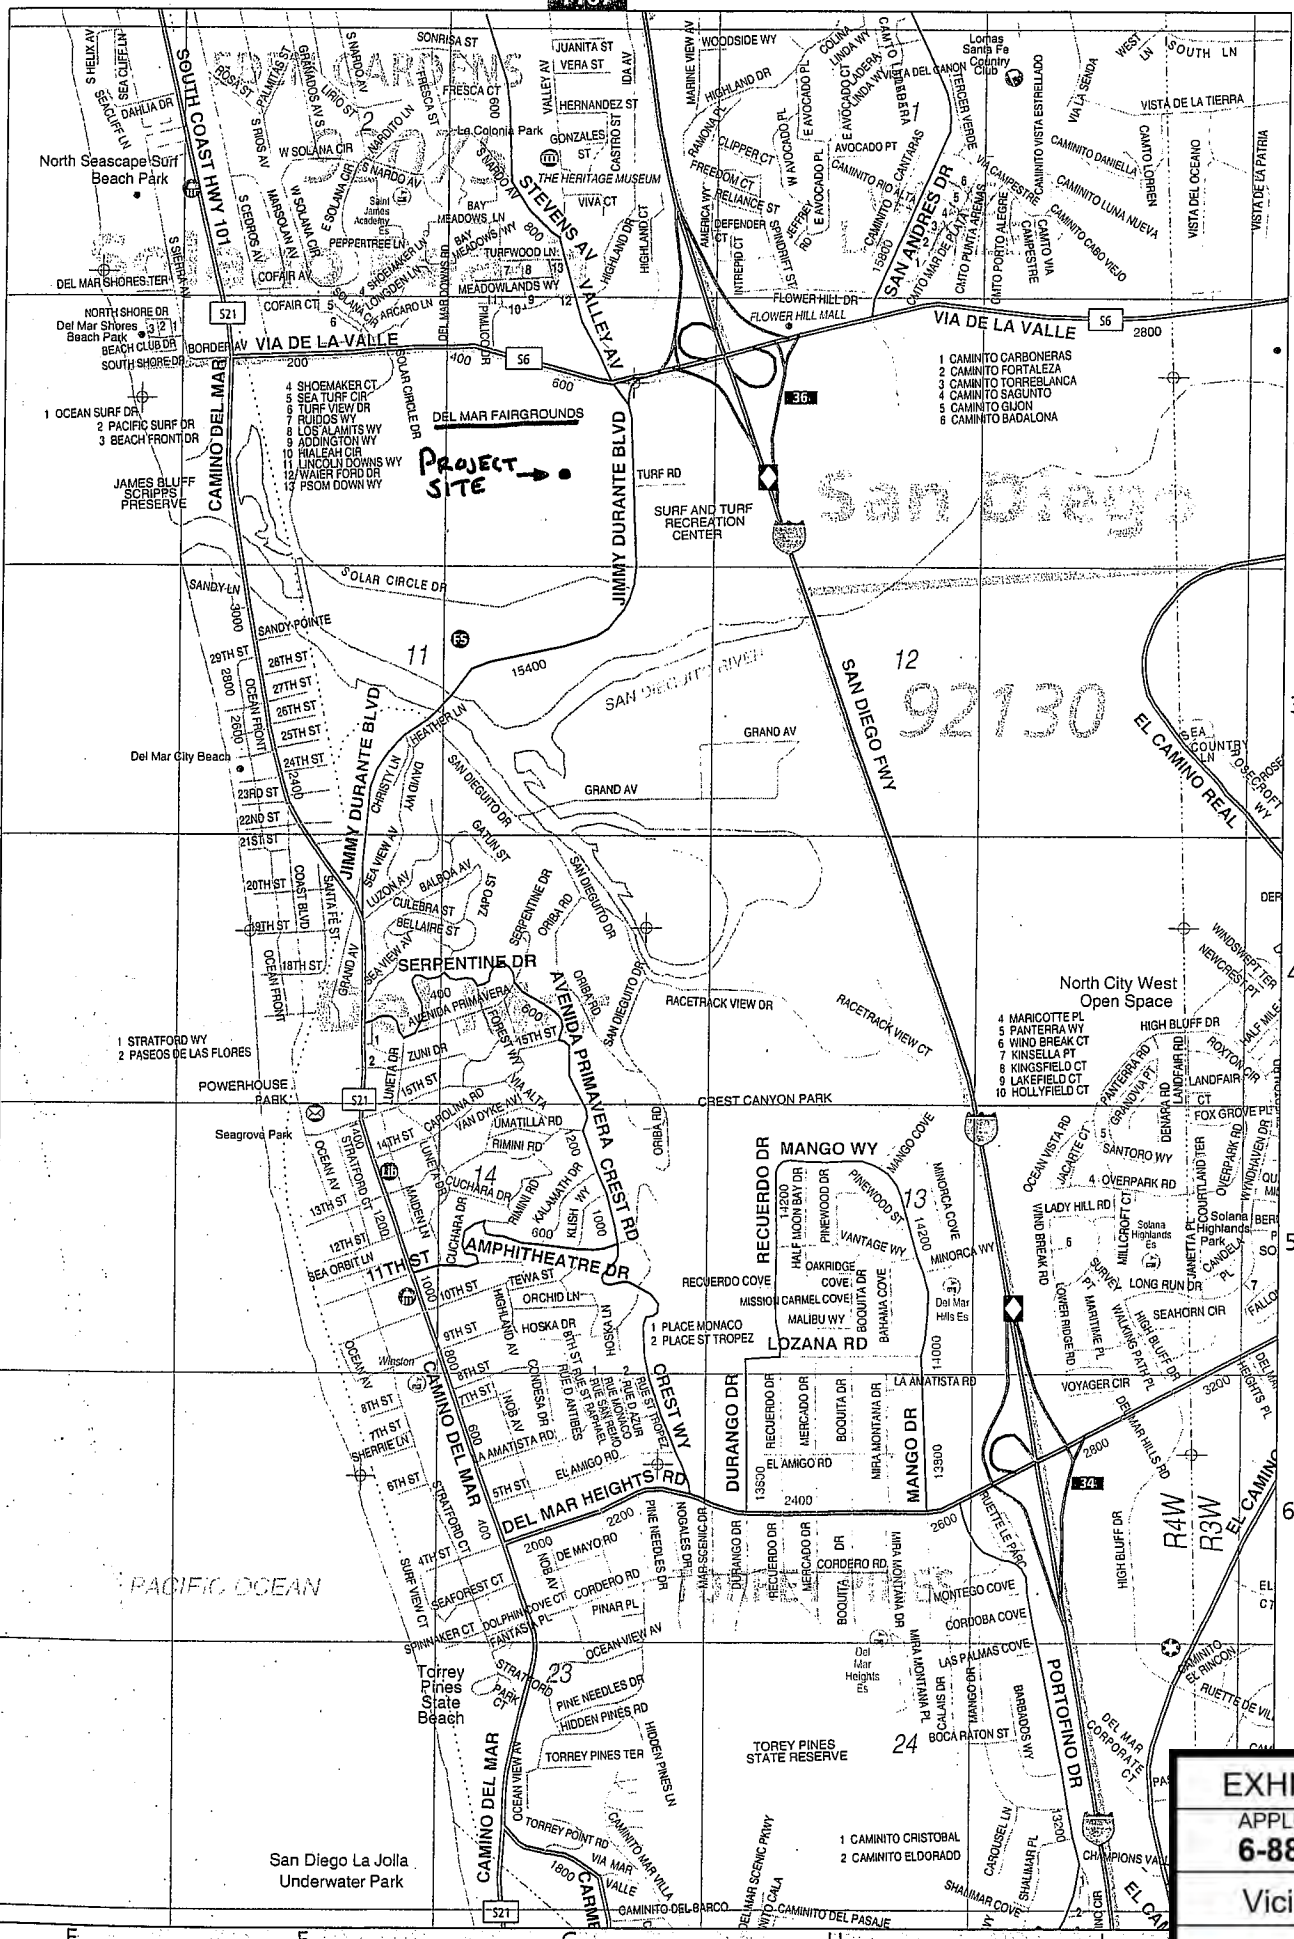


EXHIBIT NO. 1

APPLICATION NO.

6-88-008-A5

Vicinity Map



Del Mar Fairgrounds

Legend

Feature 1



EXHIBIT NO. 2

APPLICATION NO.


6-88-008-A5

Aerial View



California Coastal Commission



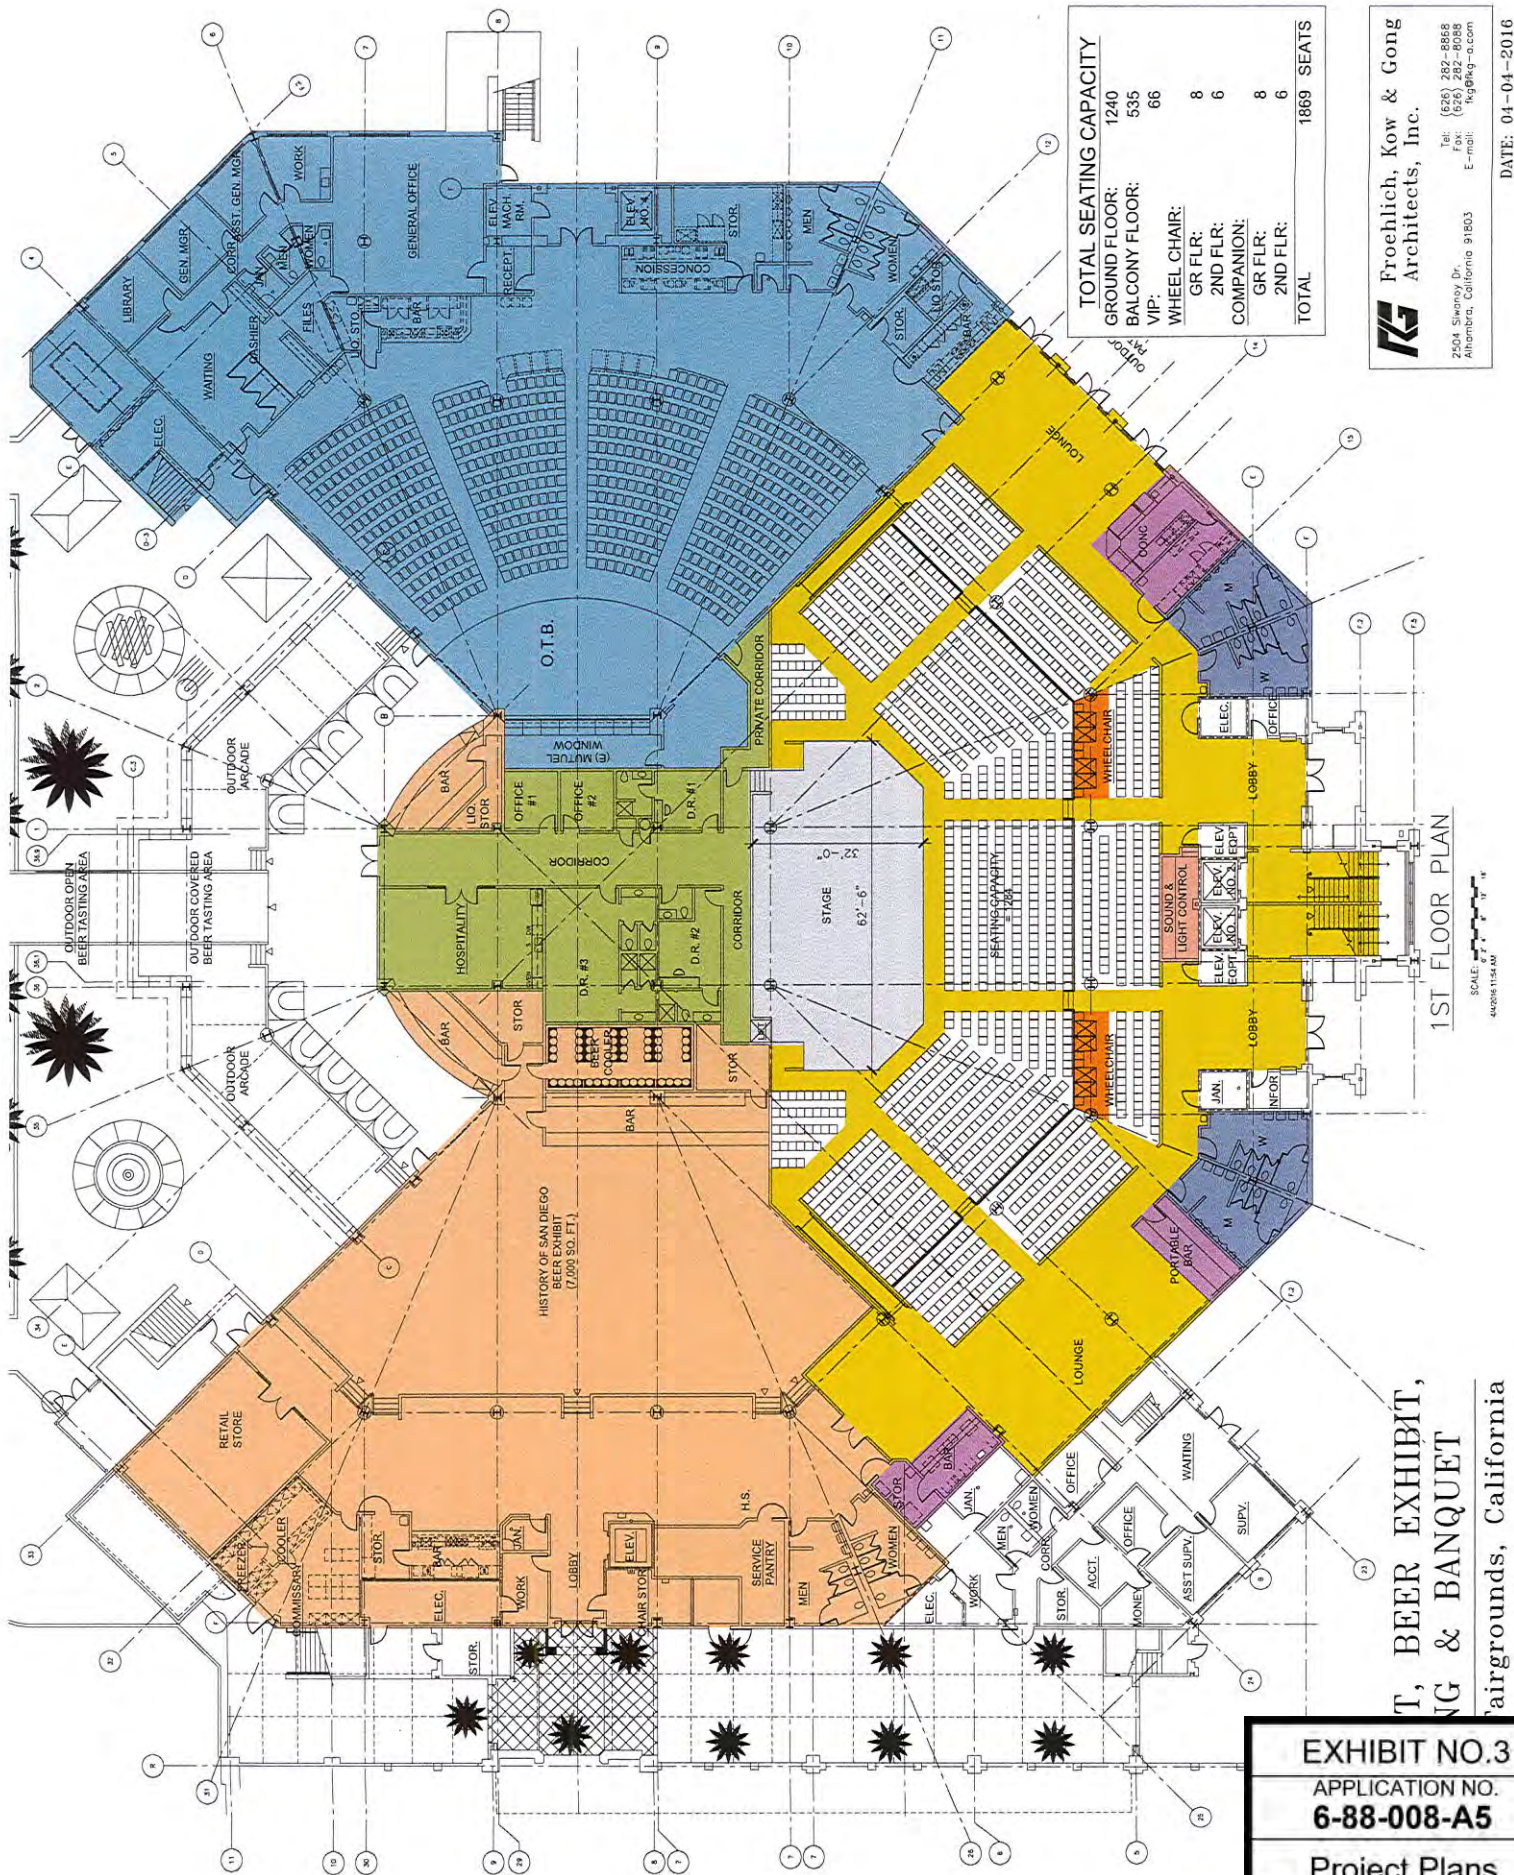

TOTAL SEATING CAPACITY	
GROUND FLOOR:	1240
BALCONY FLOOR:	535
VIP:	66
WHEEL CHAIR:	
GR FLR:	8
2ND FLR:	6
COMPANION:	
GR FLR:	8
2ND FLR:	6
TOTAL	1869 SEATS


**Fruehlich, Kow & Gong Architects, Inc.**  
 7504 Spenway Dr.  
 Alhambra, California 91803  
 Tel: (626) 282-8868  
 Fax: (626) 282-8868  
 E-mail: kfg@aol.com  
 DATE: 04-04-2016

T, BEER EXHIBIT,  
 DINING & BANQUET  
 Fairgrounds, California

<b>EXHIBIT NO.3</b> APPLICATION NO. <b>6-88-008-A5</b> Project Plans	California Coastal Commission
---	-------------------------------





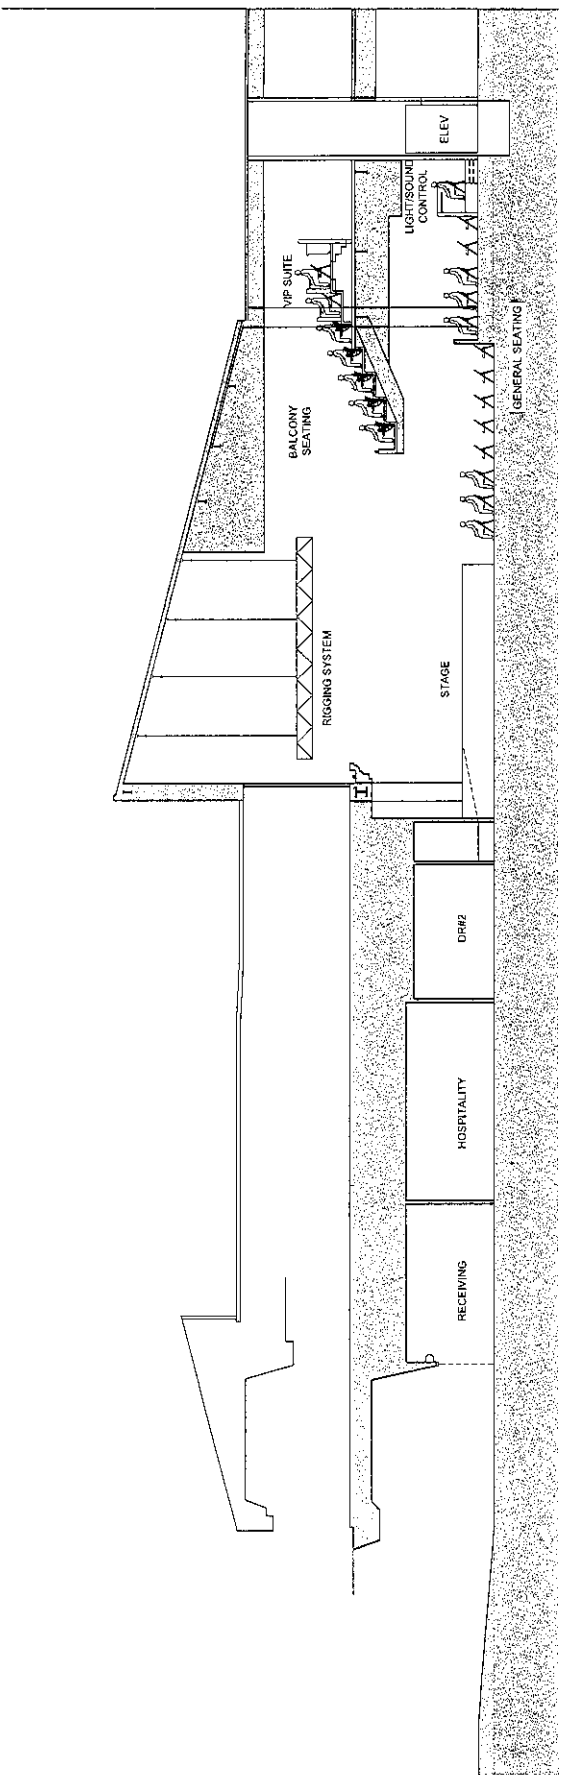


CONCERT, BEER EXHIBIT,  
DINING & BANQUET  
Del Mar Fairgrounds, California

SECTION  
SCALE 1/8" = 1'-0"



Froehlich, Kow & Gong  
Architects, Inc.

Tel: (626) 282-8866  
Fax: (626) 282-8088  
E-mail: [kg@kg-a.com](mailto:kg@kg-a.com)

7504 Silverside Dr.  
Alhambra, California 91803

DATE: 01-11-2016