

CALIFORNIA COASTAL COMMISSION

South Coast District Office
301 E Ocean Blvd., Suite 300
Long Beach, CA 90802-4302
(562) 590-5071



W20a

A-5-LGB-18-0014 (Harle)

May 11, 2022


EXHIBITS

Table of Contents


Exhibit 1 – Vicinity Map and Project Location

Exhibit 2 – Site Plan

Exhibit 3 – Site Plan Approved Under CDP No. 5-82-368

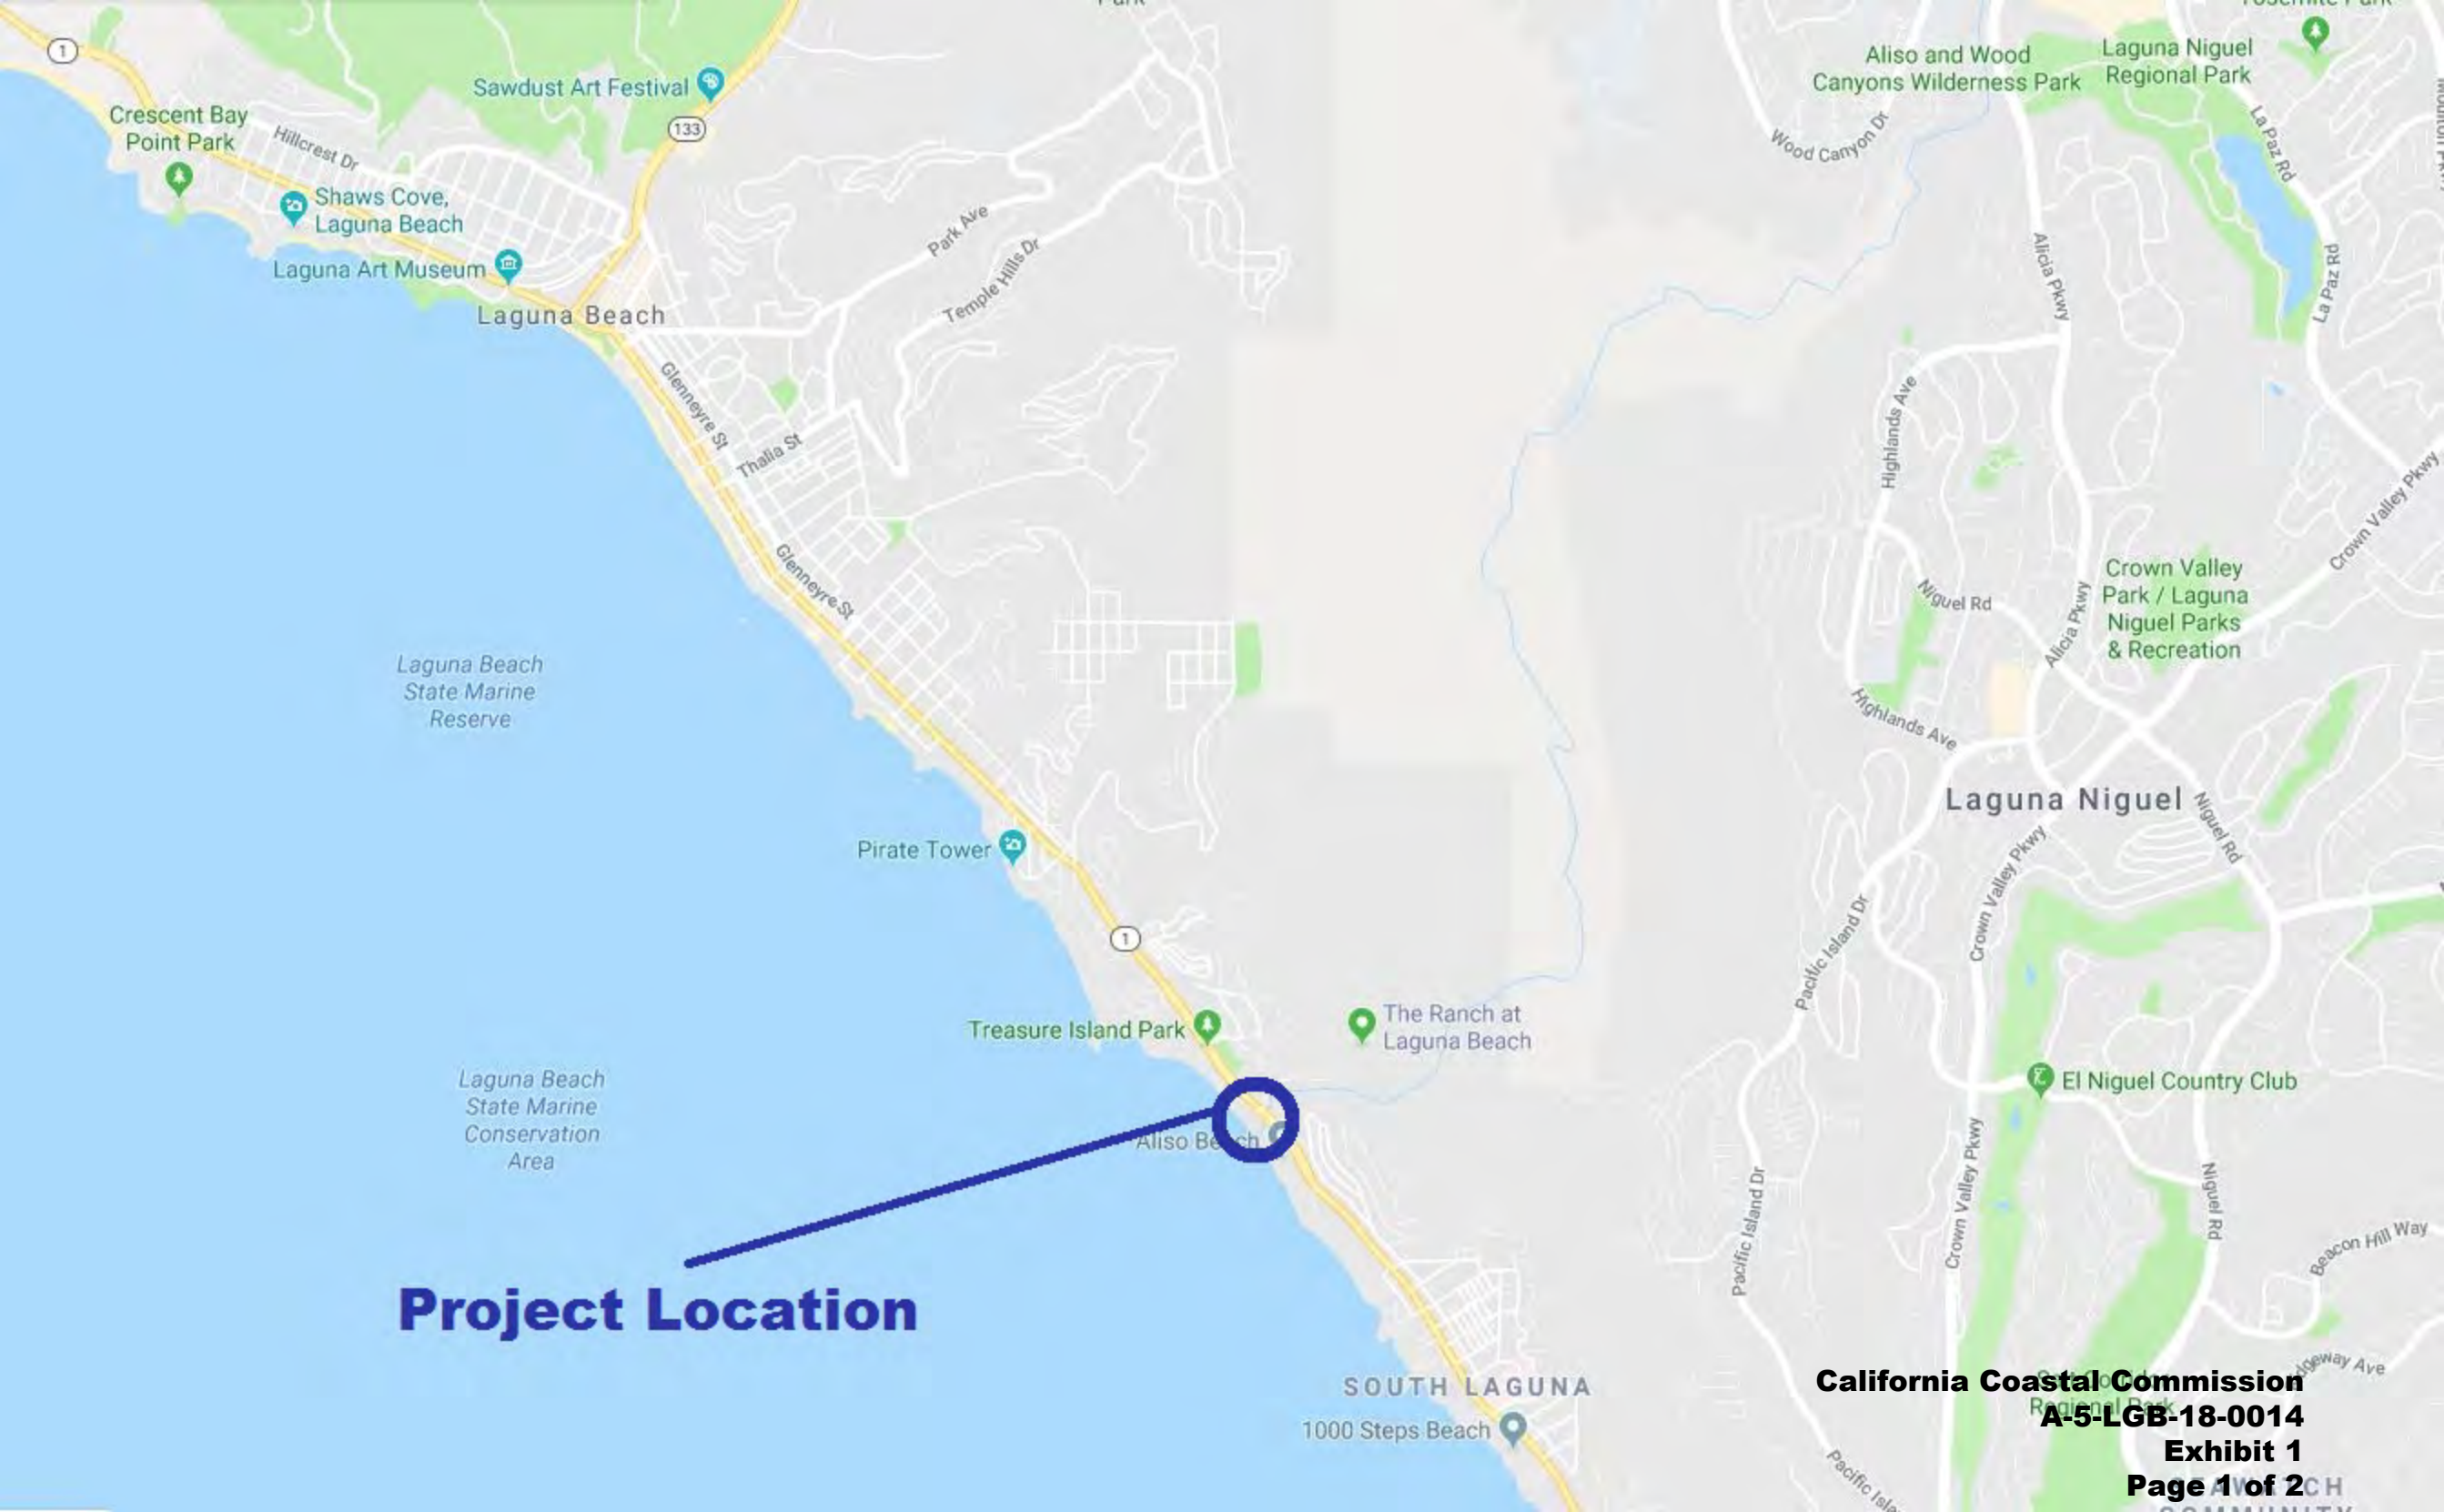


Project Location

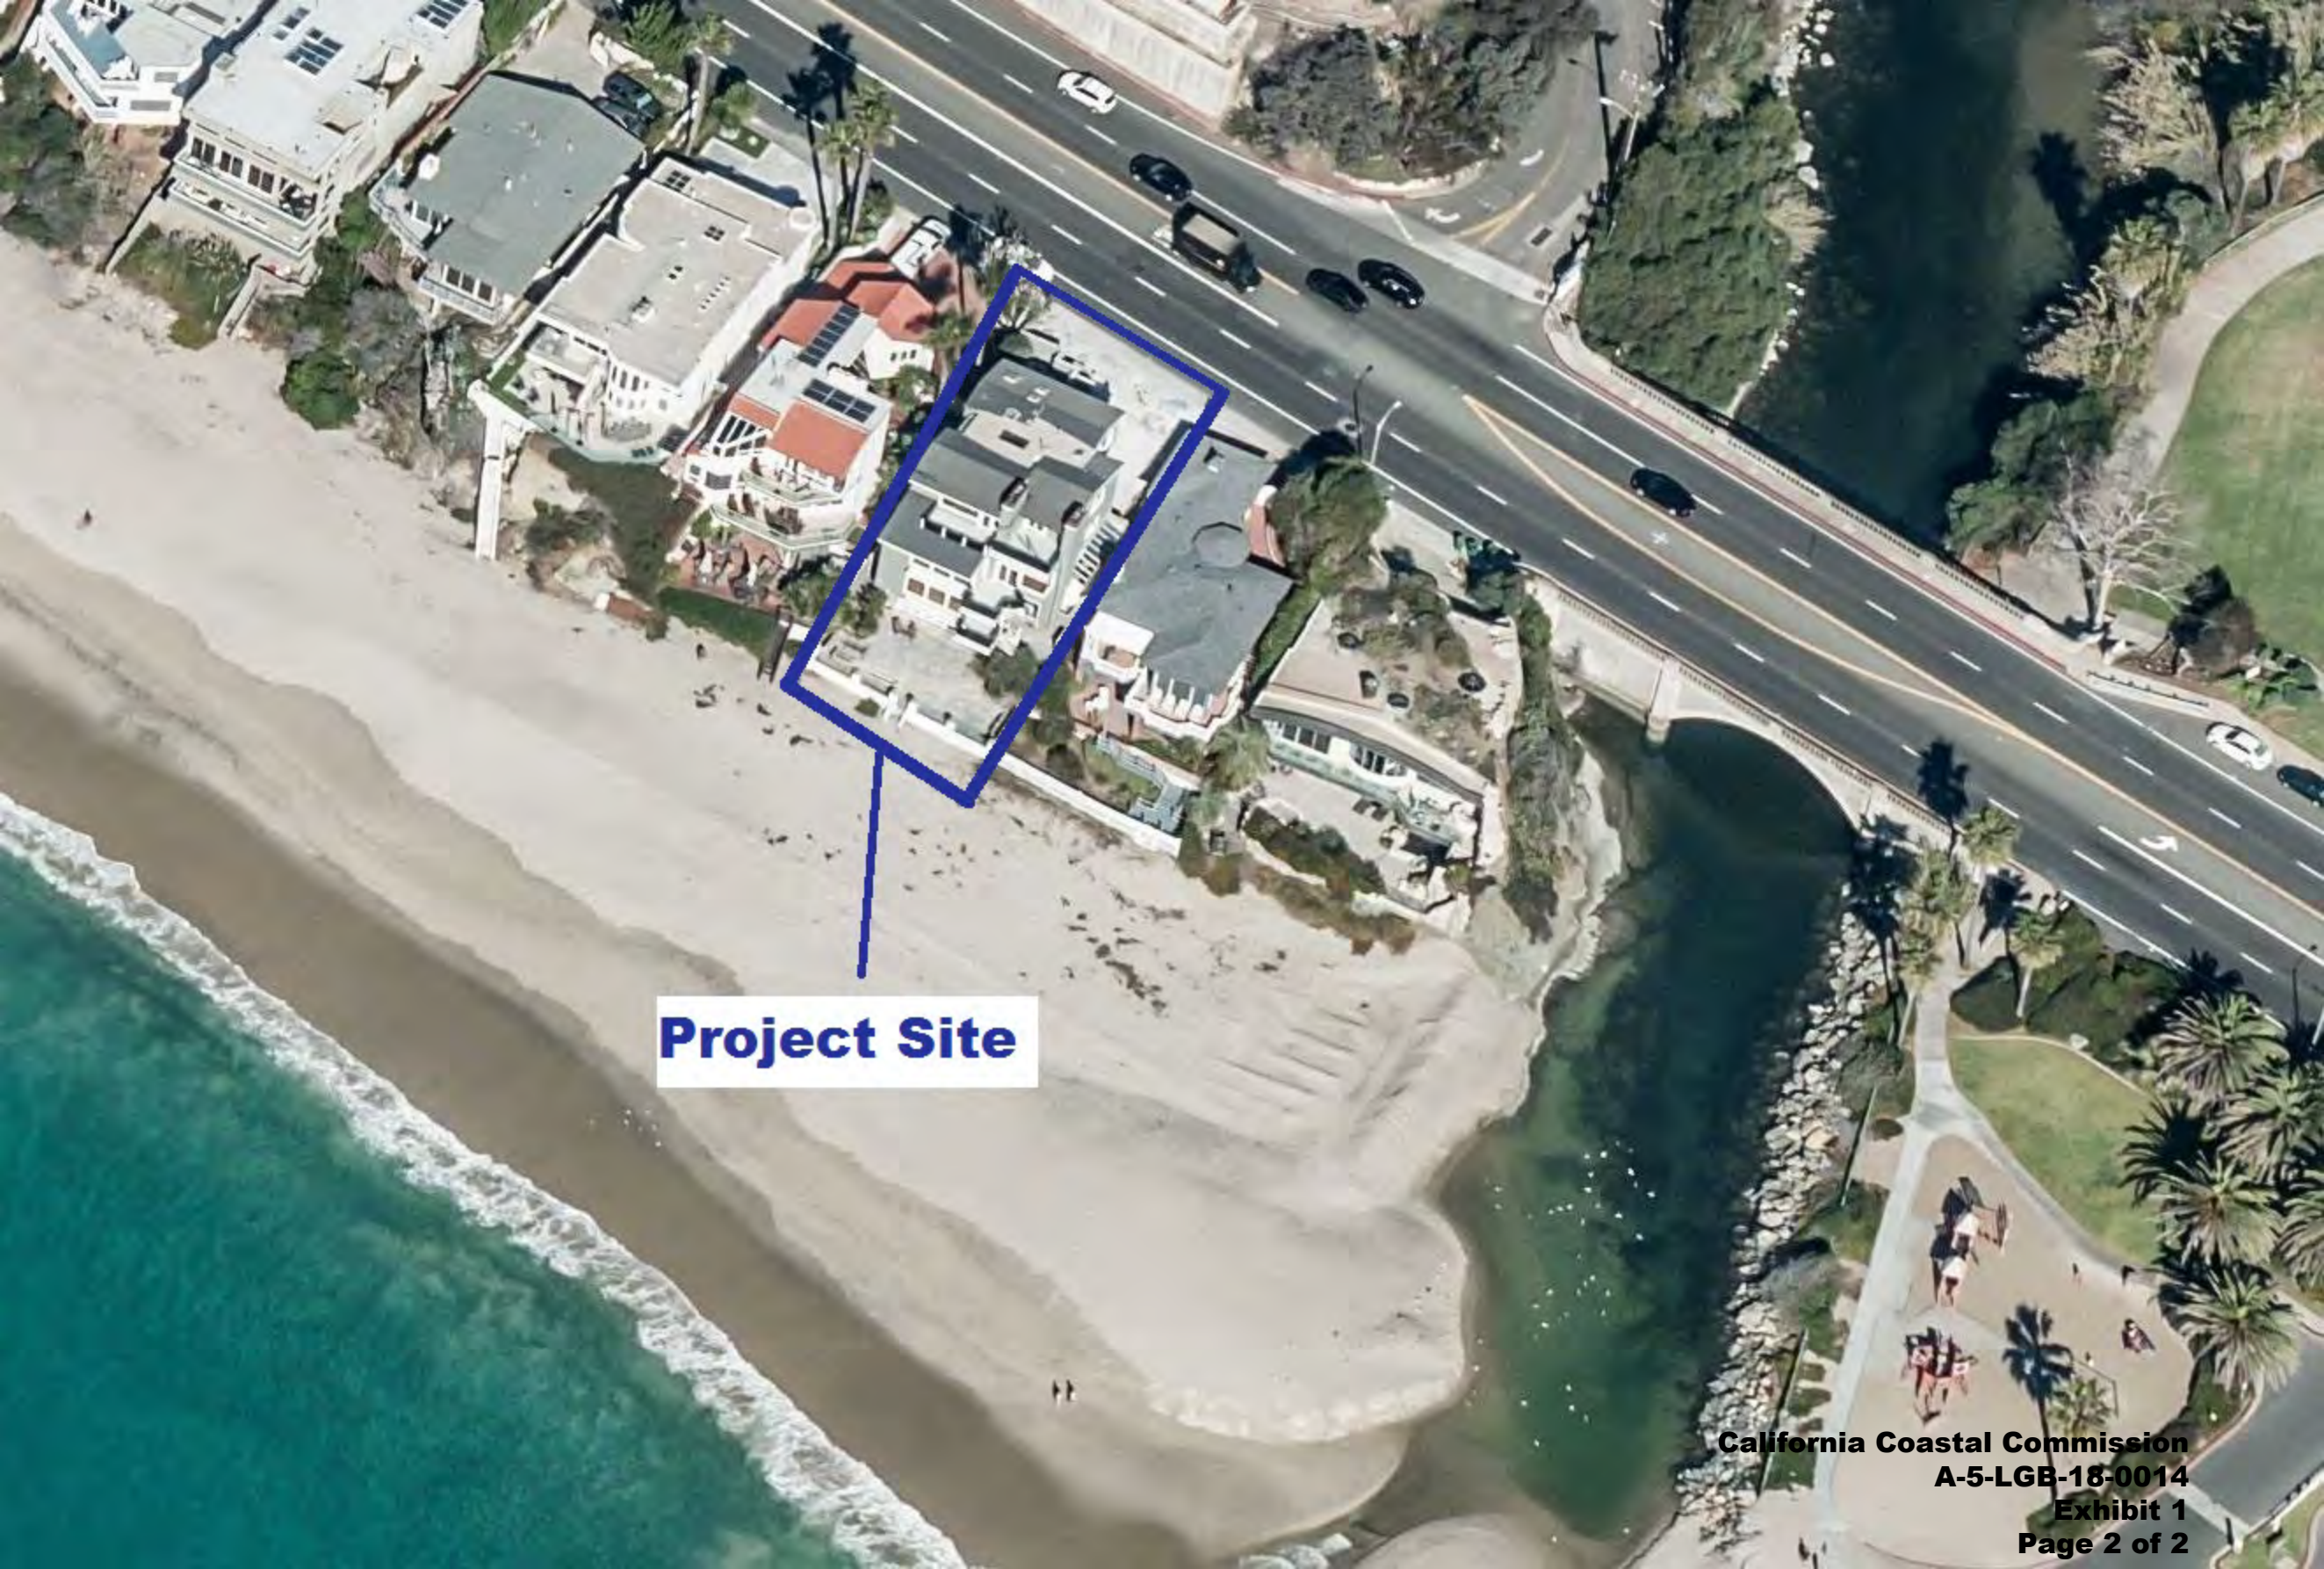

Project Site

REVISED CONCEPTUAL BACK YARD PLAN A-5-LGB-18-0014 (HARLE)

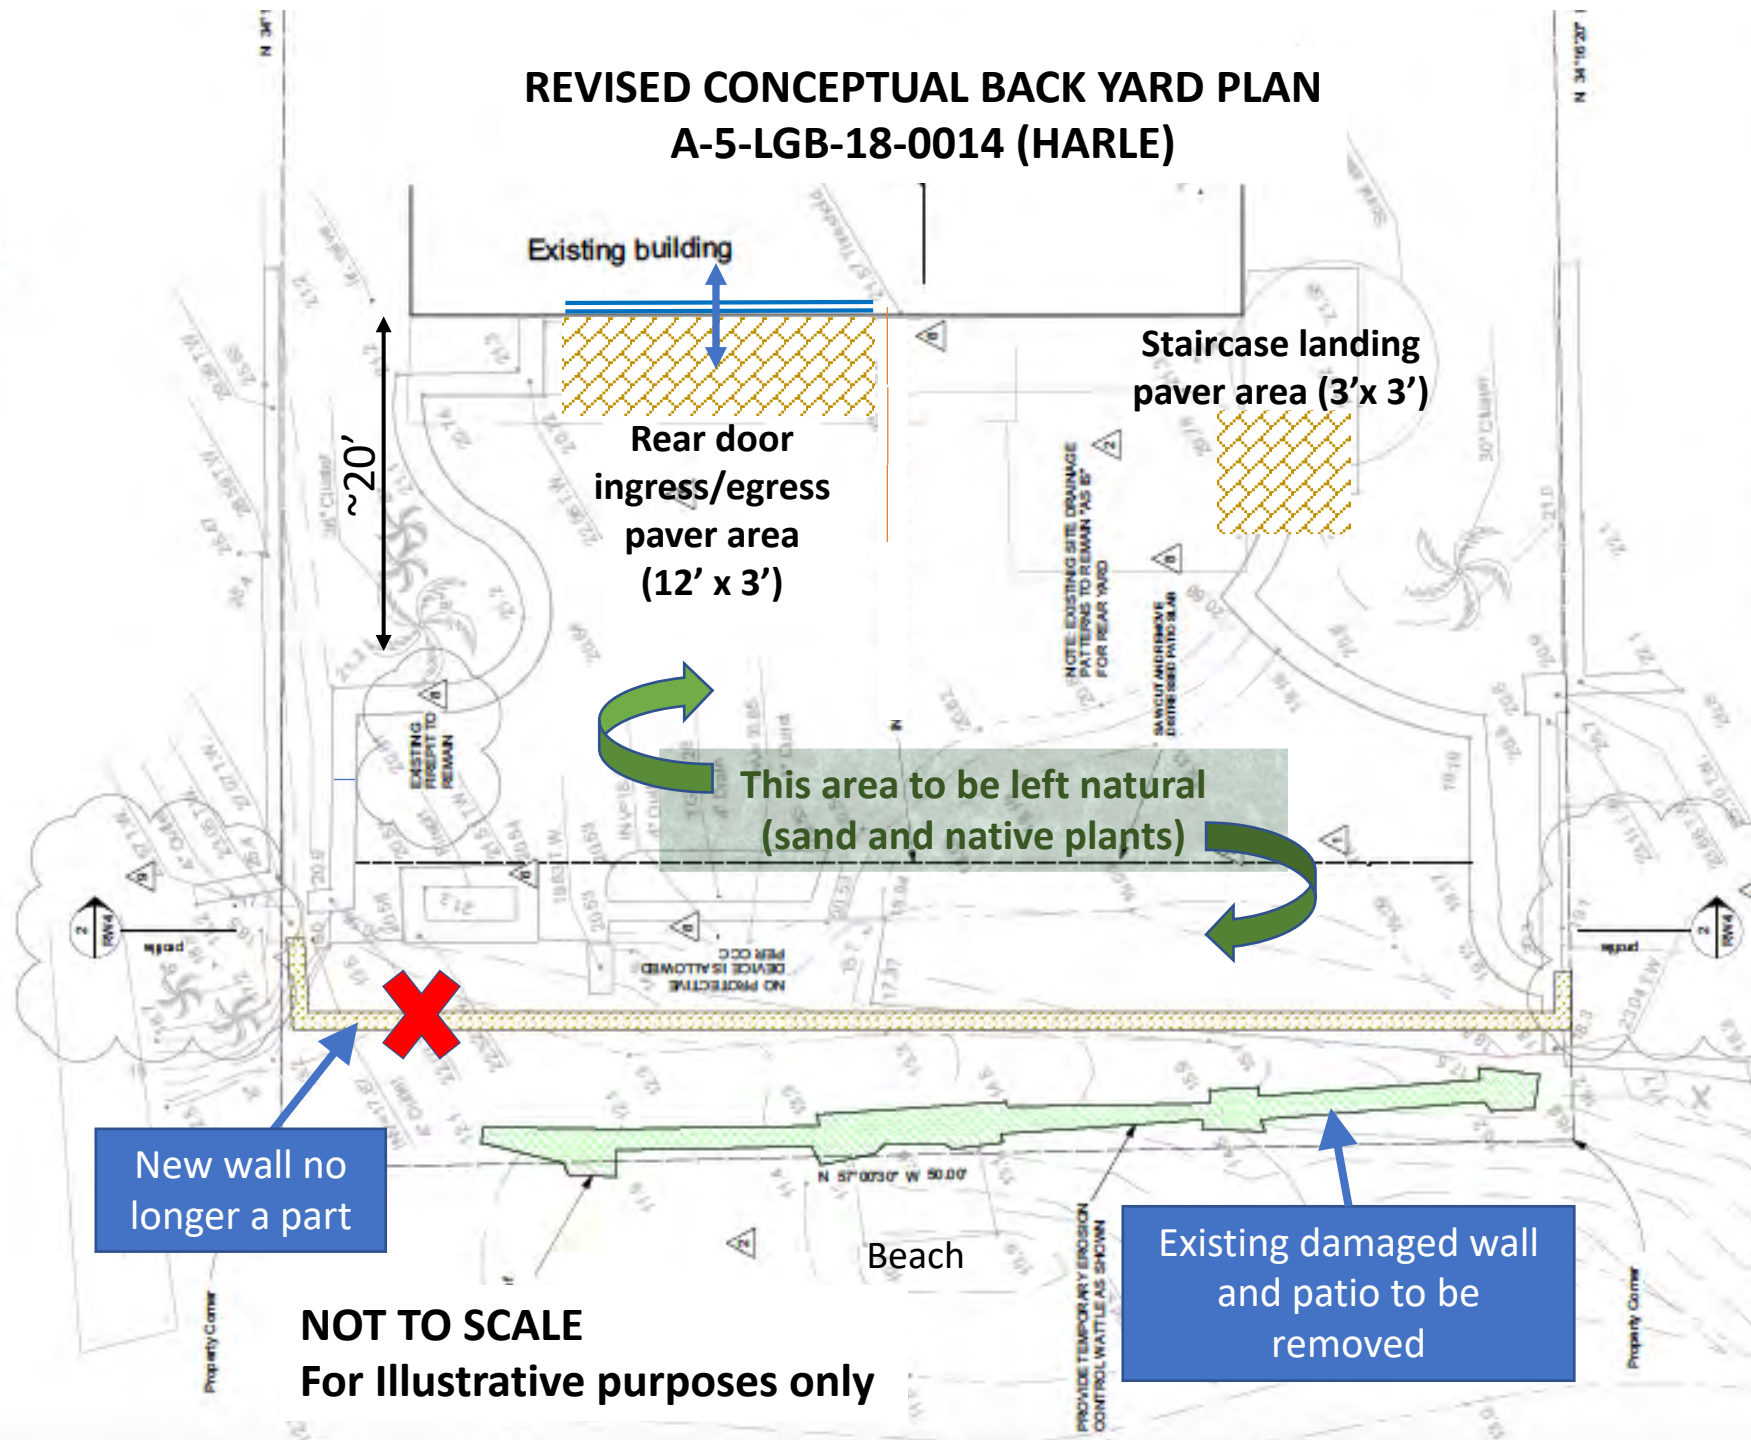

New wall no longer a part

NOT TO SCALE
For illustrative purposes only

Existing damaged wall and patio to be removed

