

CALIFORNIA COASTAL COMMISSION

South Coast Area Office
301 East Ocean Blvd., Suite 300
Long Beach, CA 90802
(562) 590-5071



W8b


5-21-0797 (Orange County Public Works) May 11, 2022

EXHIBITS


- Exhibit 1 – Vicinity Map
- Exhibit 2 – Project Plans
- Exhibit 3 – Bridge Photos
- Exhibit 4 - Cofferdam Location
- Exhibit 5 – Construction Staging
- Exhibit 6 – Vegetation Communities/Land Cover Types Map
- Exhibit 7 – Locations of Talbert Regional Park and Talbert Nature Preserve
- Exhibit 8 – Photo of Bridge Deck



5-21-0797 OCPW
Hamilton Victoria Bridge Repair
Santa Ana River
Exhibit 1

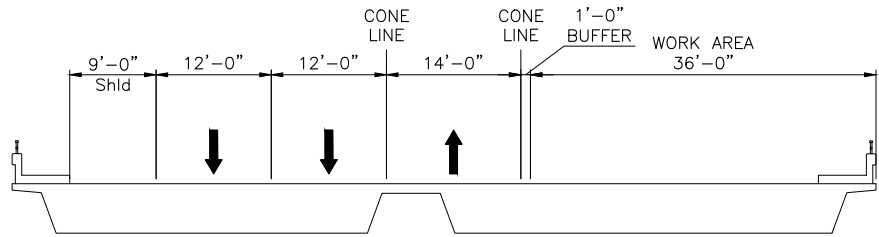

SECTION A-A

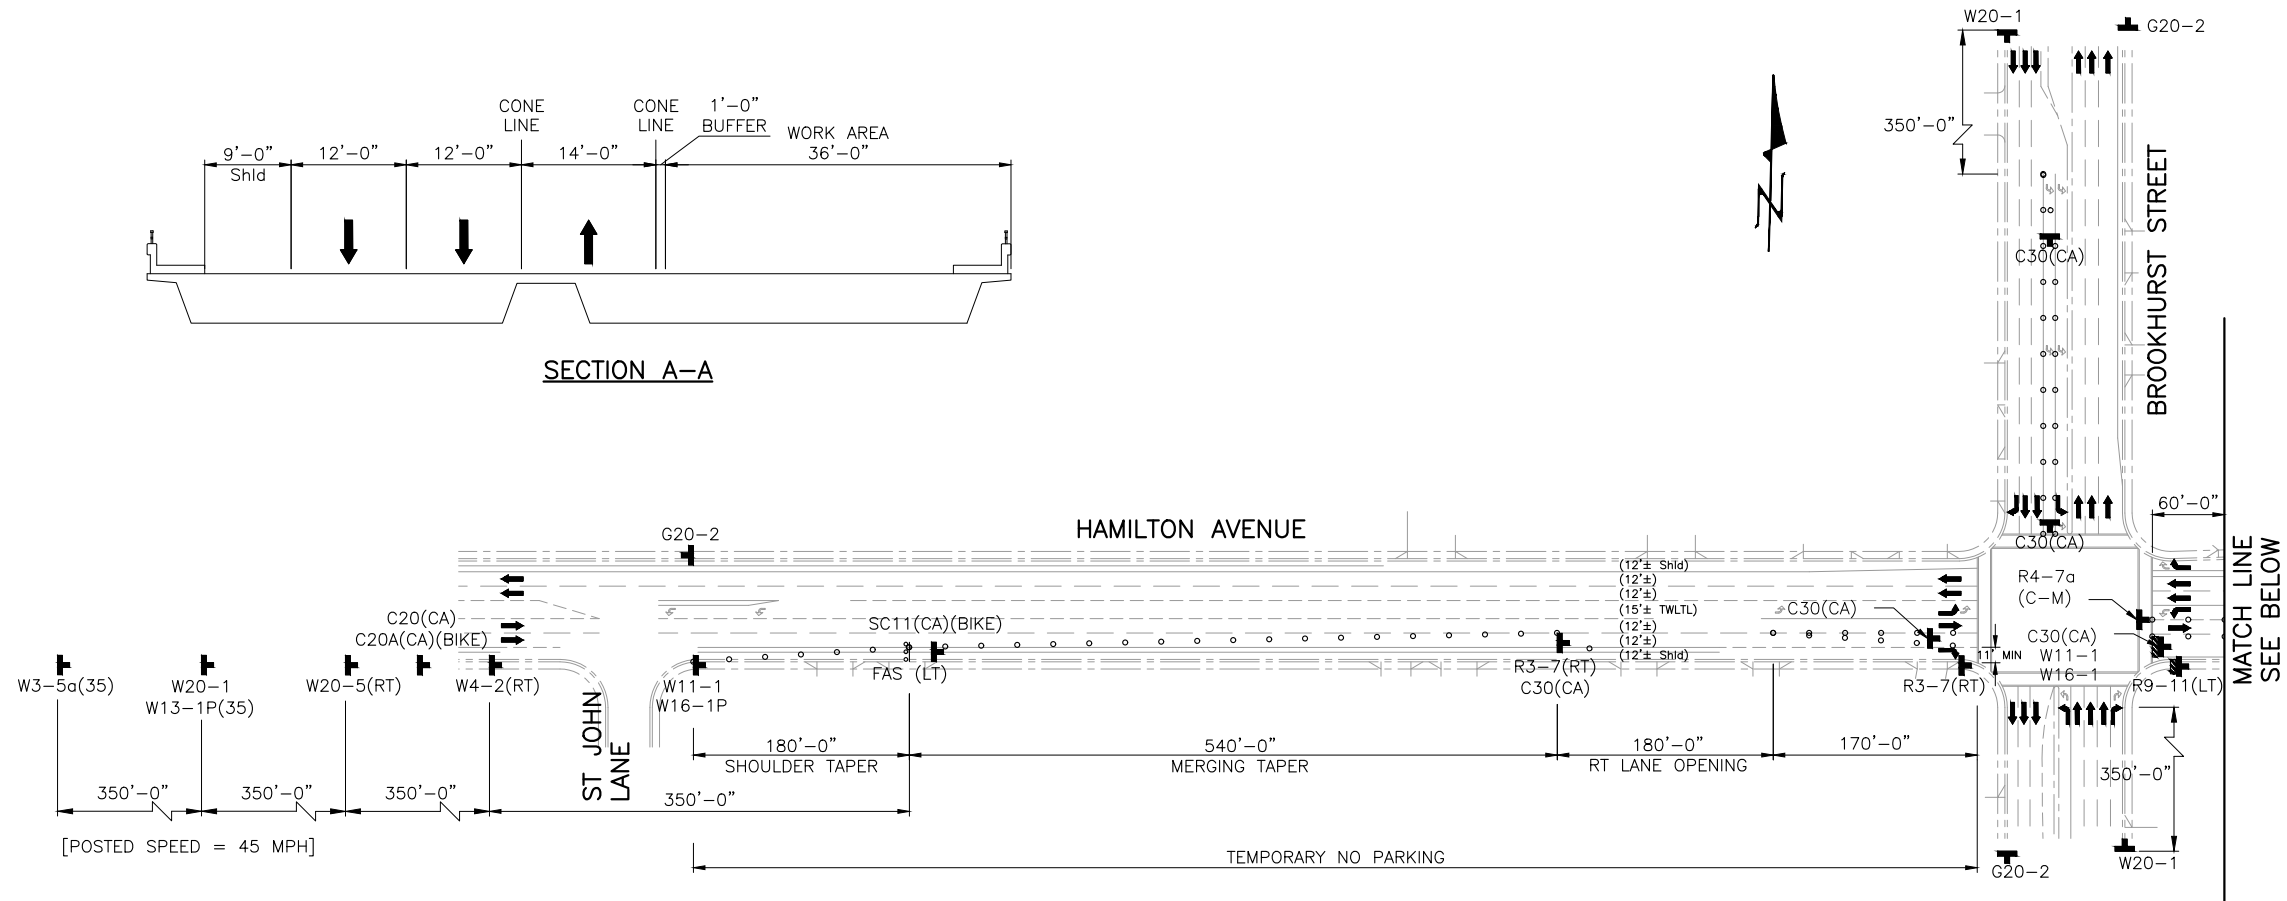


LEGEND

- CHANNELIZING DEVICE (30' C-C, TYP)
- TYPE 3 BARRICADE
- FAS SUPPORT
- SIGN (FACING SINGLE DIRECTION)
- SIGN (BACK TO BACK PANELS)
- DIRECTION OF TRAFFIC
- WORK AREA

ABBREVIATIONS

- C-M CONE-MOUNTED
- FAS FLASHING ARROW SIGN
- TWLTL TWO WAY LEFT TURN LANE

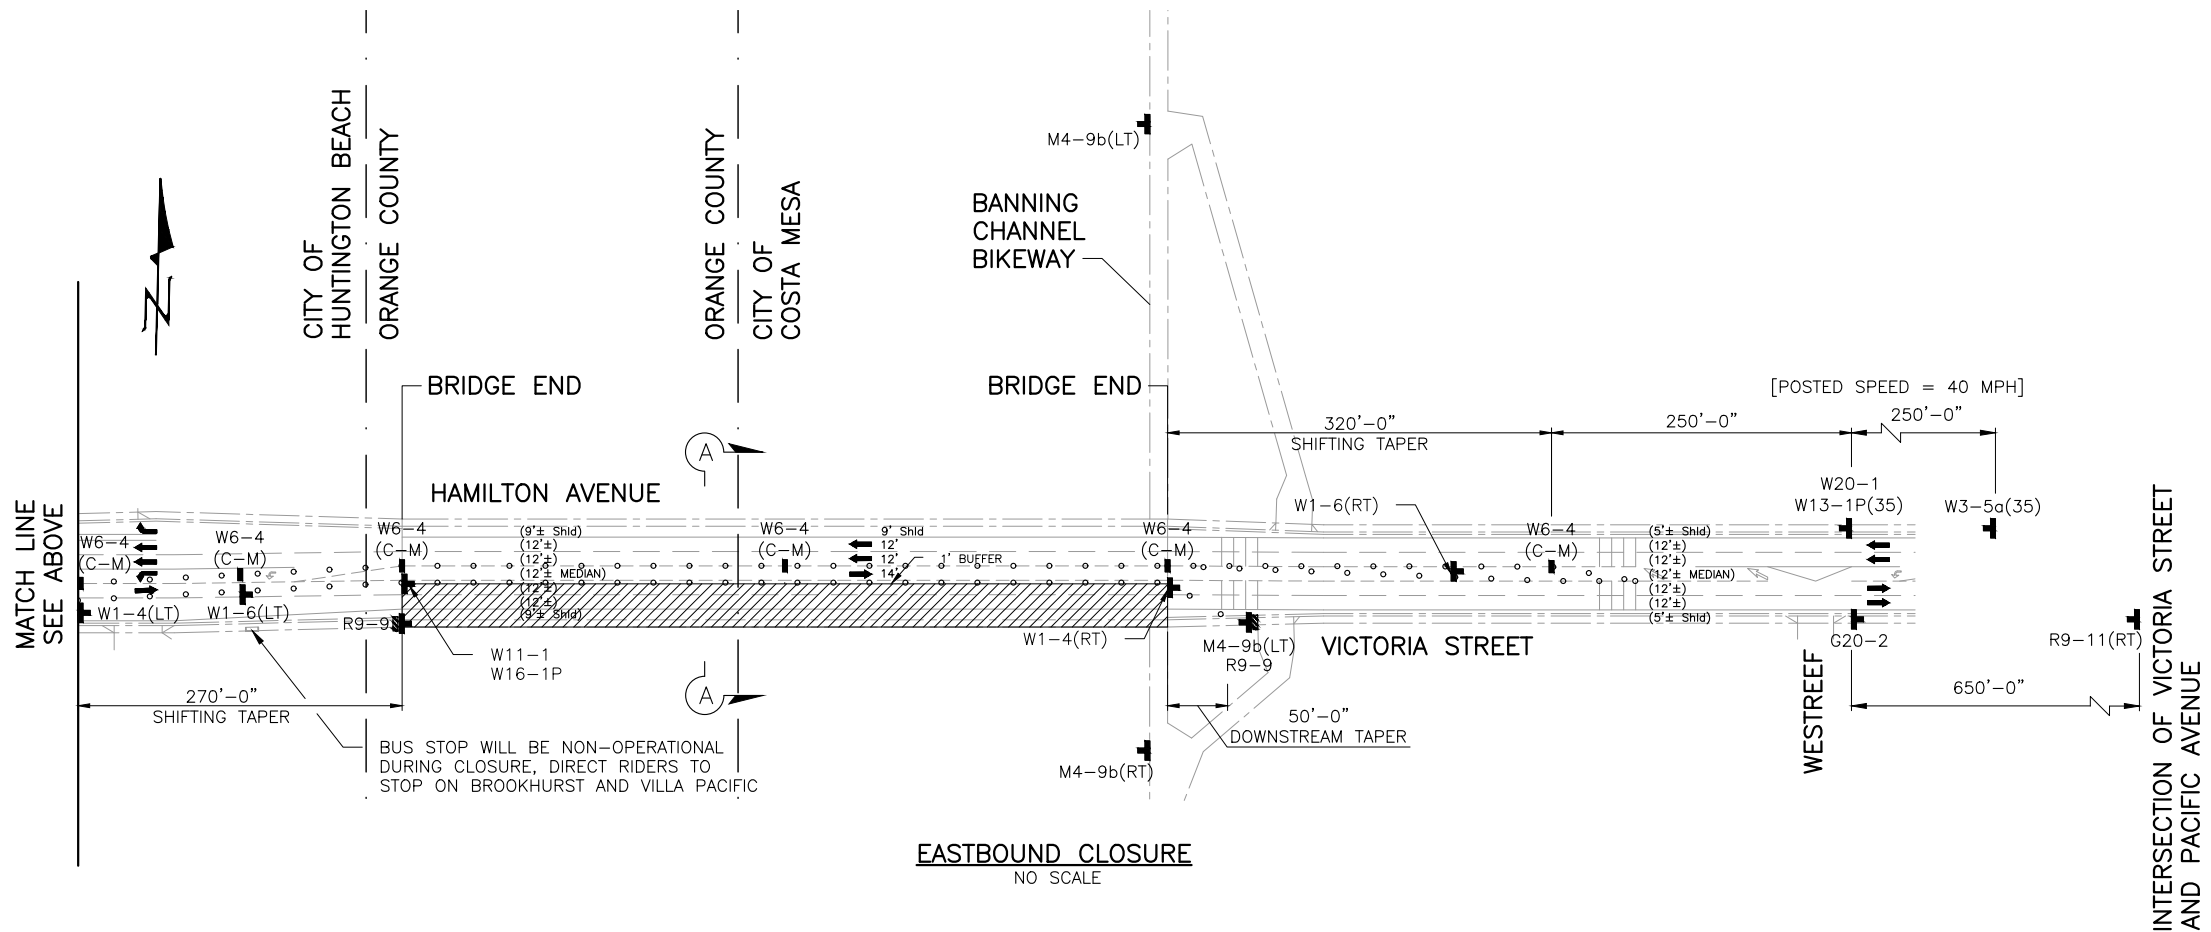

EASTBOUND CLOSURE
NO SCALE

THE CONTRACTOR SHALL VERIFY ALL CONTROLLING FIELD
DIMENSIONS BEFORE ORDERING OR FABRICATING ANY MATERIAL.



MARK	DESCRIPTION	DATE	APPR.

PREPARED UNDER THE RESPONSIBLE CHARGE OF:


CIVIL ENGINEER
MARK STILLER
No. C 75955
Exp. 6/30/22
STATE OF CALIFORNIA

DATE: 9/17/21


DESIGNED BY: R. STULL	CHECKED BY: N. HAIGH
DRAWN BY: R. STULL	DRAWING CODE:
COUNTY OF ORANGE OC PUBLIC WORKS	FILE NAME: 04 TRAFFIC PLANS.DWG
NCM ENGINEERING CORP. 9850 RESEARCH IRVINE, CALIFORNIA 92618	PLOT DATE: 9/23/21 SCALE: AS SHOWN

HAMILTON AVE/VICTORIA ST
OVER SANTA ANA RIVER &
GREENVILLE BANNING CHANNEL
PREVENTATIVE MAINTENANCE
Br. No. 55C-0103


TRAFFIC HANDLING
DETAILS NO. 3

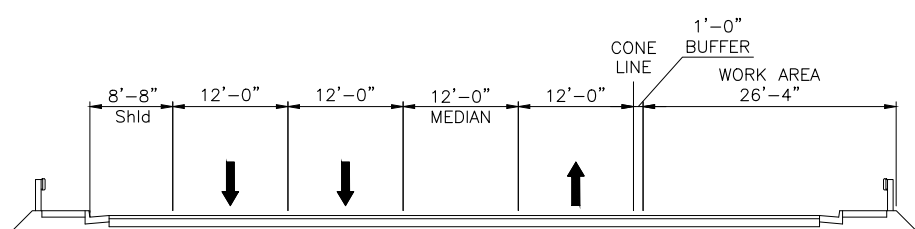


SECTION C-C

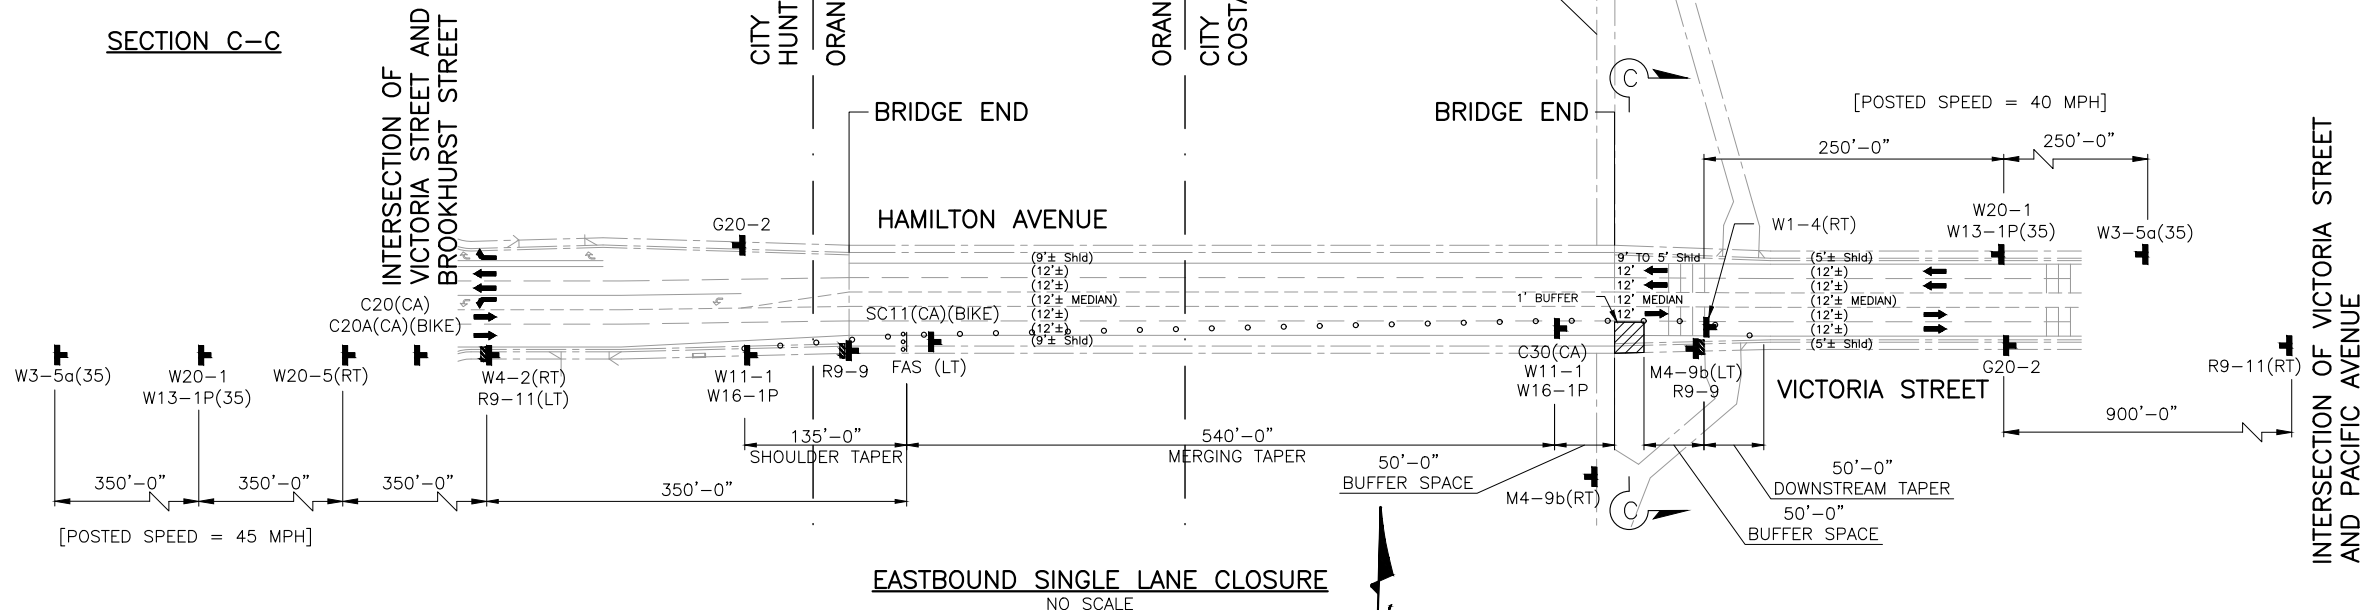

EASTBOUND SINGLE LANE CLOSURE
NO SCALE

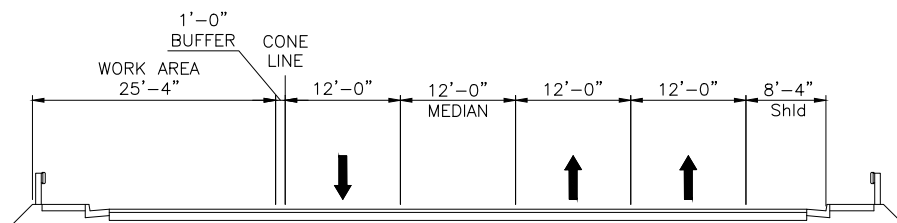

SECTION D-D

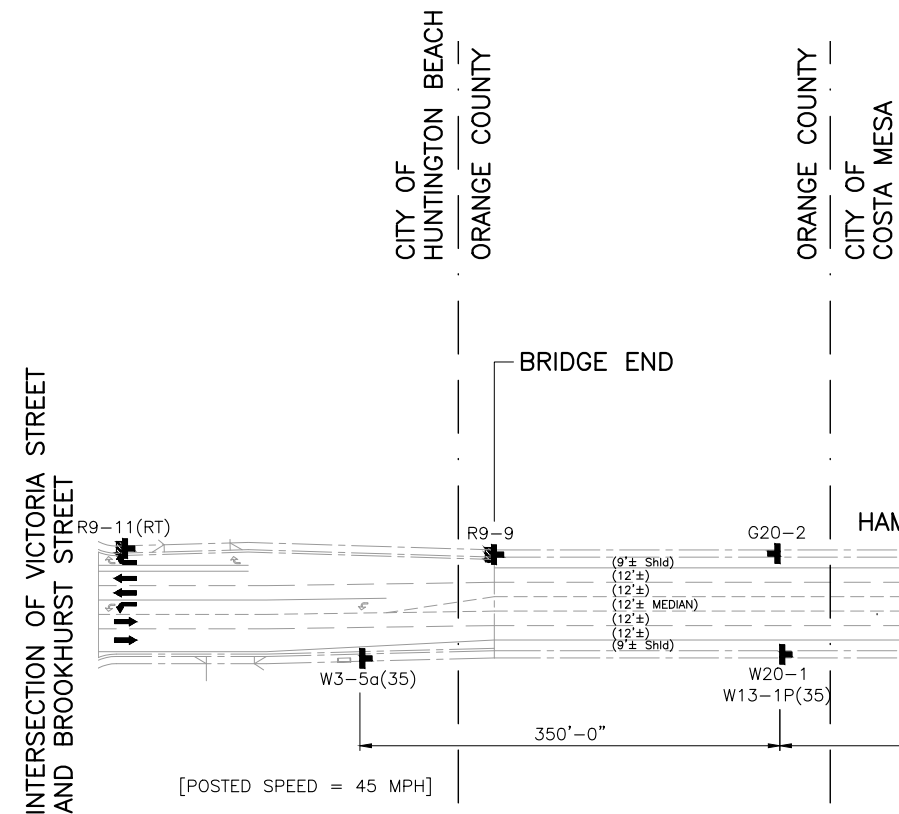

WESTBOUND SINGLE LANE CLOSURE
NO SCALE

(EAST BRIDGE END WORK AREA SHOWN, WEST BRIDGE END WORK AREA SIMILAR)

ABBREVIATIONS

C-M CONE-MOUNTED
FAS FLASHING ARROW SIGN
TWLTL TWO WAY LEFT TURN LANE

LEGEND

- CHANNELIZING DEVICE (30' C-C, TYP)
- TYPE 3 BARRICADE
- FAS SUPPORT
- SIGN (FACING SINGLE DIRECTION)
- SIGN (BACK TO BACK PANELS)
- DIRECTION OF TRAFFIC
- WORK AREA



MARK	DESCRIPTION	DATE	APPR.

PREPARED UNDER THE RESPONSIBLE CHARGE OF:

CIVIL ENGINEER
MARK STILLER
No. C 75955
Exp. 6/30/22
STATE OF CALIFORNIA

DATE: 9/17/21

DESIGNED BY: R. STULL
DRAWN BY: R. STULL
CHECKED BY: N. HAIGH
DRAWING CODE:

COUNTY OF ORANGE
OC PUBLIC WORKS

FILE NAME: 06 TRAFFIC PLANS.DWG
PLOT DATE: 9/23/21
SCALE: AS SHOWN

NCM ENGINEERING CORP.
9850 RESEARCH
IRVINE, CALIFORNIA 92618

HAMILTON AVE/VICTORIA ST
OVER SANTA ANA RIVER &
GREENVILLE BANNING CHANNEL
PREVENTATIVE MAINTENANCE
Br. No. 55C-0103


TRAFFIC HANDLING
DETAILS NO. 5

Sheet
Reference
Number

TH5

Sheet 6 of 13

THE CONTRACTOR SHALL VERIFY ALL CONTROLLING FIELD
DIMENSIONS BEFORE ORDERING OR FABRICATING ANY MATERIAL.

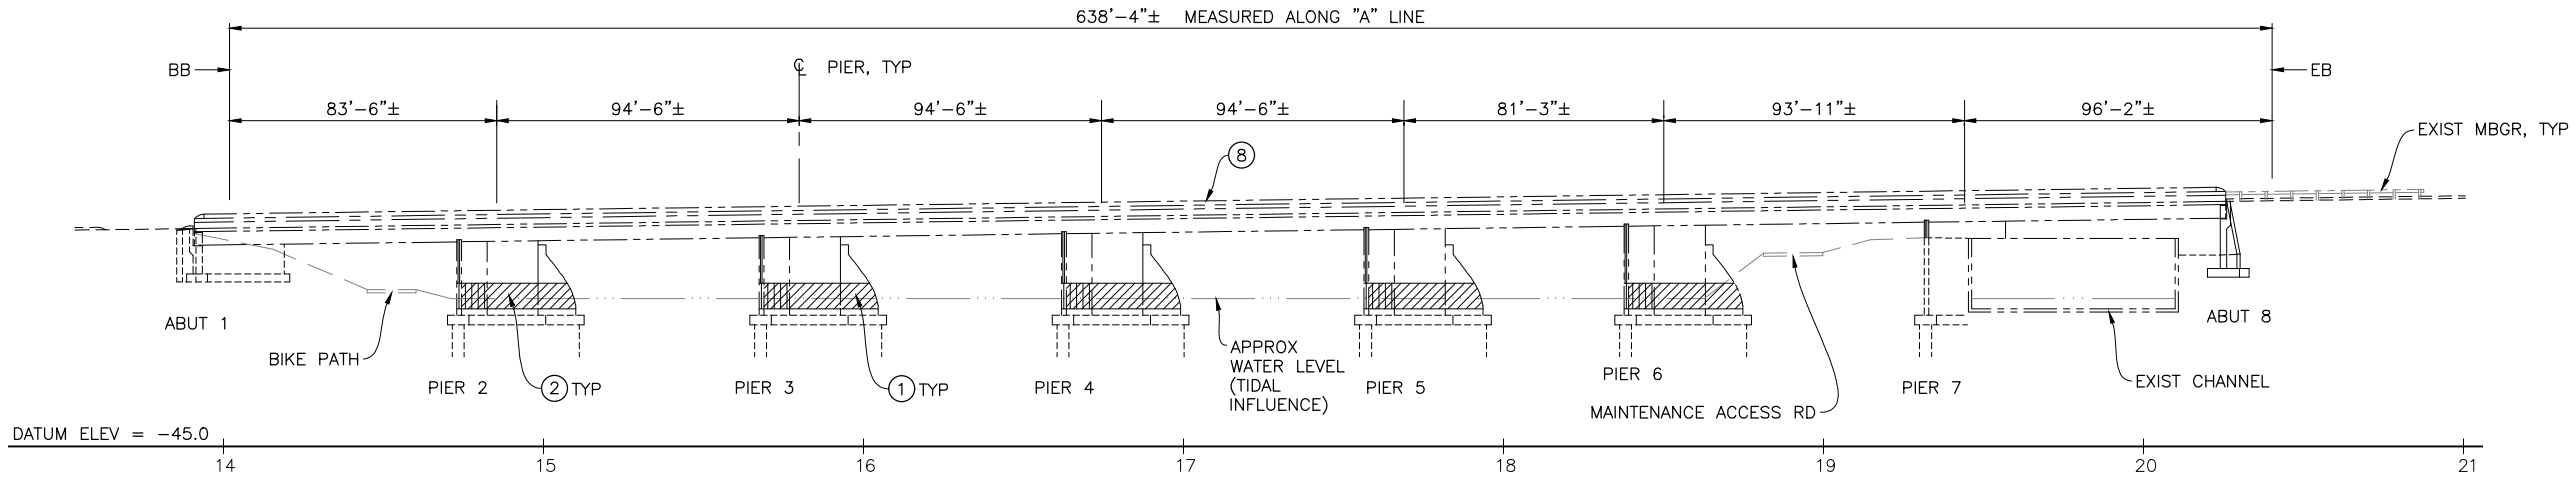

LEGEND

- INDICATES NEW CONSTRUCTION
--- INDICATES EXISTING
← DIRECTION OF TRAFFIC
↗ DIRECTION OF FLOW
▨ LIMITS OF PIER REPAIR, REMOVE UNSOUND CONCRETE AND REPAIR SPALLED SURFACE AREAS
- ▨ LIMITS OF PREPARE CONCRETE DECK SURFACE, TREAT BRIDGE DECK, REMOVE UNSOUND CONCRETE & RAPID SETTING CONCRETE PATCH
▨ LIMITS OF ROADWAY EXCAVATION
▨ LIMITS OF LIMITED COLD MILL ASPHALT CONCRETE PAVEMENT, REMOVE AND REPLACE ROADWAY STRUCTURAL SECTION AND ASPHALT CONCRETE.
▨ LIMITS OF GALVANIC CATHODIC PROTECTION OF PIER WALL.


ELEVATION
SCALE: 1"=30'

UTILITY DISPOSITIONS:

- A SCE UNDERGROUND CONDUIT, PROTECT-IN-PLACE
B 4" SEWER, CITY OF NEWPORT BEACH, PROTECT-IN-PLACE
C AT&T, PROTECT-IN-PLACE
D SCE STREET LIGHTING CONDUIT, PROTECT-IN-PLACE
E ELECTRICAL CONDUITS (FUTURE STREET LIGHTING), PROTECT-IN-PLACE

NOTES:

- ① NOSE WALL REPAIR
② PIER WALL REPAIR
③ ABUTMENT BACKWALL REPAIR
④ REMOVE AND REPLACE SIDEWALK, CURB & GUTTER
⑤ REPLACE JOINT SEAL, MR = 2", JOINT WIDTH VARIES, FIELD VERIFY
⑥ REPLACE JOINT SEAL, MR = 1 1/2", JOINT WIDTH VARIES, FIELD VERIFY
⑦ INSTALL SIDEWALK JOINT ARMOR
⑧ REPLACE MISSING NUTS AND WASHERS ON METAL RAILING, TOTAL 10
⑨ REMOVE UNSOUND CONCRETE ON BARRIER FACE AND REPAIR SPALL WITH RAPID SETTING CONCRETE PATCH
⑩ REPLACE ALL REMOVED TRAFFIC STRIPING AND PAVEMENT MARKINGS IN-KIND
⑪ MANHOLE, ADJUST TO GRADE

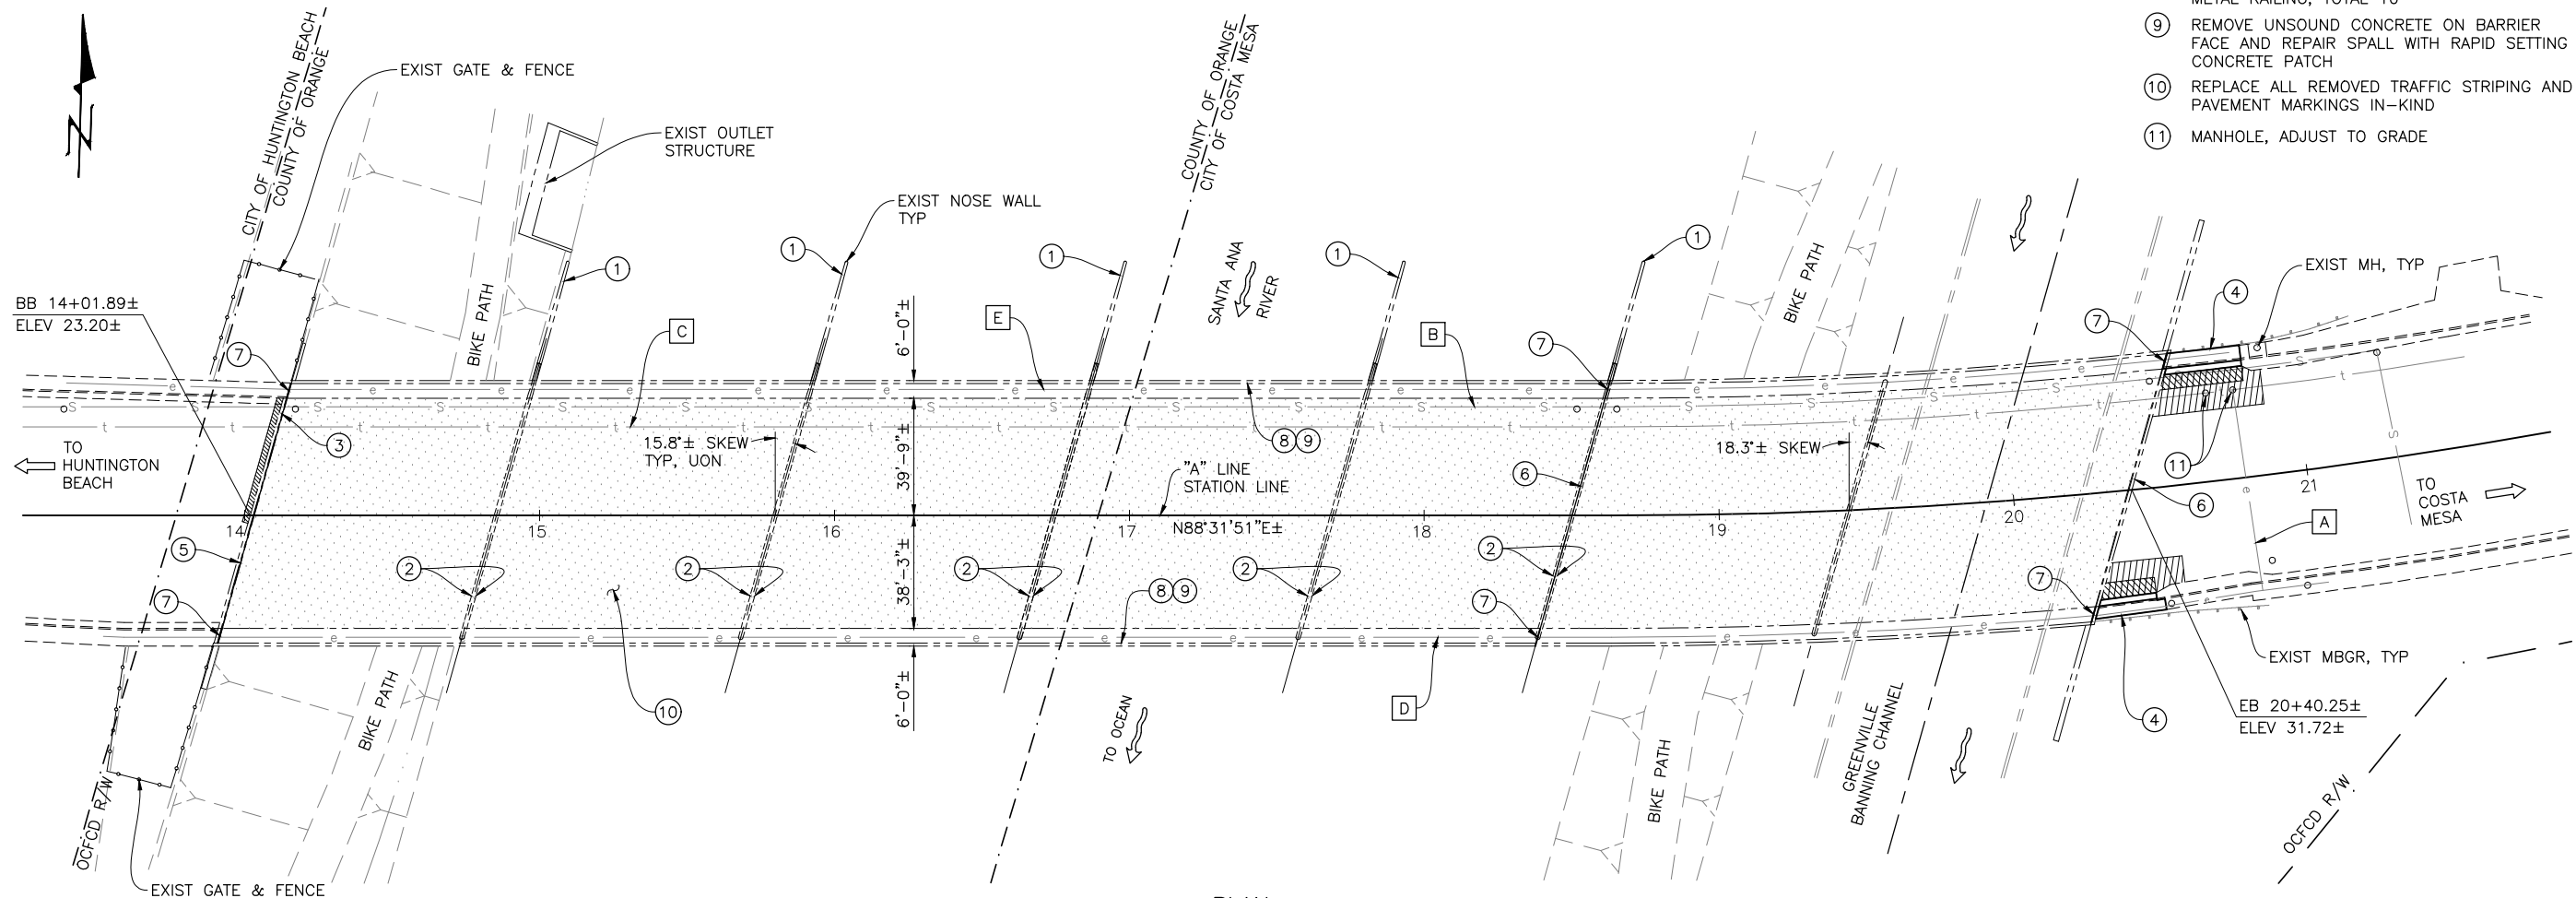

PLAN
SCALE: 1"=30'

THE CONTRACTOR SHALL VERIFY ALL CONTROLLING FIELD DIMENSIONS BEFORE ORDERING OR FABRICATING ANY MATERIAL.



MARK	DESCRIPTION	DATE	APPR.

PREPARED UNDER THE RESPONSIBLE CHARGE OF:

MARK STILLER
No. C 75058
Exp. 6/30/22
REGISTERED CIVIL ENGINEER
STATE OF CALIFORNIA

2/28/22 DATE

DESIGNED BY: L. MAHARIAN
DRAWN BY: R. ANDRASEK
CHECKED BY: M. STILLER
DRAWING CODE:

COUNTY OF ORANGE
OC PUBLIC WORKS

NCM ENGINEERING CORP.
9850 RESEARCH
IRVINE, CALIFORNIA 92618

FILE NAME: 07 HAMILTON GP.DWG
PLOT DATE: 2/28/22
SCALE: AS SHOWN

HAMILTON AVE/VICTORIA ST
OVER SANTA ANA RIVER &
GREENVILLE BANNING CHANNEL
PREVENTATIVE MAINTENANCE
Br. No. 55C-0103

GENERAL PLAN

Sheet
Reference
Number

S1

Sheet R7 of 13

1. SEDIMENT FROM AREAS DISTURBED BY CONSTRUCTION SHALL BE RETAINED ON SITE USING STRUCTURAL CONTROLS TO THE MAXIMUM EXTENT PRACTICABLE.
2. STOCKPILES OF SOIL SHALL BE PROPERLY CONTAINED TO ELIMINATE OR REDUCE SEDIMENT TRANSPORT FROM THE SITE TO THE STREETS, DRAINAGE FACILITIES OR ADJACENT PROPERTIES VIA RUNOFF, VEHICLE TRACKING, OR WIND.
3. APPROPRIATE BMPs FOR CONSTRUCTION-RELATED MATERIALS, WASTES, SPILLS OR RESIDUES SHALL BE IMPLEMENTED TO MINIMIZE TRANSPORT FROM THE SITE TO STREETS, DRAINAGE FACILITIES, OR ADJOINING PROPERTIES BY WIND OR RUNOFF.
4. RUNOFF FROM EQUIPMENT AND VEHICLE WASHING SHALL BE CONTAINED AT CONSTRUCTION SITES UNLESS TREATED TO REDUCE OR REMOVE SEDIMENT AND OTHER POLLUTANTS.
5. ALL CONSTRUCTION CONTRACTOR AND SUBCONTRACTOR PERSONNEL ARE TO BE MADE AWARE OF THE REQUIRED BEST MANAGEMENT PRACTICES (BMPs) AND GOOD HOUSEKEEPING MEASURES FOR THE PROJECT SITE AND ANY ASSOCIATED CONSTRUCTION STAGING AREAS.
6. AT THE END OF EACH DAY OF CONSTRUCTION ACTIVITY ALL CONSTRUCTION DEBRIS AND WASTE MATERIALS SHALL BE COLLECTED AND PROPERLY DISPOSED OF IN TRASH OR RECYCLE BINS.
7. CONSTRUCTION SITES SHALL BE MAINTAINED IN SUCH A CONDITION THAT A STORM DOES NOT CARRY WASTES OR POLLUTANTS OFF THE SITE. DISCHARGES OTHER THAN STORMWATER (NON-STORMWATER DISCHARGES) ARE PROHIBITED, EXCEPT AS AUTHORIZED BY AN INDIVIDUAL NATIONAL POLLUTANT DISCHARGE ELIMINATION SYSTEM (NPDES) PERMIT OR THE STATEWIDE GENERAL CONSTRUCTION STORMWATER PERMIT. POTENTIAL POLLUTANTS INCLUDE BUT ARE NOT LIMITED TO: SOLID OR LIQUID CHEMICAL SPILLS; WASTES FROM PAINTS, STAINS, SEALANTS, SOLVENTS, DETERGENTS, GLUES, LIME, PESTICIDES, HERBICIDES, FERTILIZERS, WOOD PRESERVATIVES, AND ASBESTOS FIBERS, PAINT FLAKES OR STUCCO FRAGMENTS; FUELS, OILS, LUBRICANTS, AND HYDRAULIC, RADIATOR OR BATTERY FLUIDS; CONCRETE AND RELATED CUTTING OR CURING RESIDUES; FLOATABLE WASTES; WASTES FROM ENGINE/EQUIPMENT STEAM CLEANING OR CHEMICAL DEGREASING; WASTES FROM STREET CLEANING; AND SUPER-CHLORINATED POTABLE WATER FROM LINE FLUSHING AND TESTING. DURING CONSTRUCTION, DISPOSAL OF SUCH MATERIALS SHOULD OCCUR IN A SPECIFIED AND CONTROLLED TEMPORARY AREA ON-SITE PHYSICALLY SEPARATED FROM POTENTIAL STORMWATER RUNOFF, WITH ULTIMATE DISPOSAL IN ACCORDANCE WITH LOCAL, STATE AND FEDERAL REQUIREMENTS.
8. DISCHARGING CONTAMINATED GROUNDWATER IS PROHIBITED. DISCHARGING OF NON-CONTAMINATED GROUNDWATER BY DEWATERING SHALL COMPLY WITH REQUIREMENTS OF APPLICABLE NATIONAL POLLUTANT DISCHARGE ELIMINATION SYSTEM (NPDES) PERMITS AS FOLLOWS: FOR PROJECTS WITHIN THE SANTA ANA REGION AND SAN DIEGO CREEK/NEWPORT BAY WATERSHED, PERMIT NO. CAG918002, ORDER R8-2019-0061 ISSUED BY THE SANTA ANA REGIONAL WATER QUALITY CONTROL BOARD. FOR OTHER PROJECTS WITHIN THE SANTA ANA REGION, PERMIT NO. CAG998001, ORDER R8-2020-0006 ISSUED BY THE SANTA ANA REGIONAL WATER QUALITY CONTROL BOARD. FOR PROJECTS WITHIN THE SAN DIEGO REGION, PERMIT NO. CAG919003, ORDER NO. R9-2015-0013 ISSUED BY THE SAN DIEGO REGIONAL WATER QUALITY CONTROL BOARD. THESE THREE PERMITS MAY BE UPDATED AT ANY TIME DURING THE TERM OF PROJECT. ANY INDICATION OR EVIDENCE OF WATER QUALITY THAT DOES NOT MEET REQUIRED STANDARDS WILL BE REPORTED TO OC PUBLIC WORKS/COUNTYWIDE COMPLIANCE PROGRAM AT (877) 89-SPILL.



1. FOR ADDITIONAL SPALL REPAIR DETAIL NOT SHOWN, SEE "APPENDIX A: Concrete Repair Details, Partial-depth Repair" OF SPECIAL PROVISIONS FOR JOB ORDER CONTRACTS.
2. MAXIMUM ALLOWED REMOVAL DEPTH IS 5". CONCRETE PATCH MUST BE CURED 14 DAYS BEFORE WORK PROCEEDS ON OPPOSITE SIDE OF PIER WALL
3. WORK ON ZONE "C" ON CONSECUTIVE PIERS MUST NOT PROGRESS SIMULTANEOUSLY.
4. SUBMIT CONSTRUCTION PHASING PLAN MINIMUM 3 WEEK PRIOR TO CONSTRUCTION. WORK MUST NOT BEGIN BEFORE APPROVAL OF THE CONSTRUCTION PHASING PLAN.

- ① PREPARE CONCRETE DECK SURFACE, TREAT BRIDGE DECK, REMOVE UNSOUND CONCRETE AND RAPID SETTING CONCRETE PATCH
- ② REMOVE UNSOUND CONCRETE AND RAPID SETTING CONCRETE PATCH
- ③ REPLACE MISSING NUTS AND WASHERS ON METAL RAILING, TOTAL 10

 INDICATES NEW CONSTRUCTION
 INDICATES EXISTING
 INDICATES LIMITS OF REMOVE
 UNSOUND CONCRETE AND REPAIR
 SPALLED SURFACE AREA
 GALVANIC CATHODIC PROTECTION
 WITH CONCRETE ENCASEMENT

STAGE 1:

1. INSTALL DEWATERING SYSTEM AROUND PIERS 2, 3 & 4.
2. REPAIR PIER WALLS IN FOLLOWING SEQUENCE:
 - PIER 2 WEST FACE & PIER 4 WEST FACE
 - PIER 3 WEST FACE & PIER 4 WEST FACE
 - PIER 2 EAST FACE & PIER 4 EAST FACE
 - PIER 3 EAST FACE & PIER 4 EAST FACE
3. REMOVE DEWATERING SYSTEM

STAGE 2:

1. INSTALL DEWATERING SYSTEM AROUND PIERS 5, 6 & 7.
2. REPAIR PIER WALLS IN FOLLOWING SEQUENCE:
 - PIER 5 WEST FACE & PIER 7 WEST FACE
 - PIER 6 EAST FACE
 - PIER 5 EAST FACE & PIER 7 EAST FACE
 - PIER 7 WEST FACE
3. REMOVE DEWATERING SYSTEM

REINFORCED CONCRETE
 $f_y = 60$ ksi
 $f'_c = 4.0$ ksi



CONCRETE ENCASEMENT
 $f_y = 60$ ksi (WWR)
 $f'_c = 3.6$ ksi




ZONE (A) : 1991 CONSTRUCTION, NOSE WALL REINF: #8 @ 12 VERT
#5 @ 12 HORIZ

ZONE (B) : 1991 CONSTRUCTION, PIER WALL REINF: #9 @ 6 VERT
#4 @ 6 & 12 HORIZ

ZONE (C) : 1978 CONSTRUCTION, PIER WALL REINF: #9 @ 7 VERT
#4 @ 11 HORIZ

THE CONTRACTOR SHALL VERIFY ALL CONTROLLING FIELD
DIMENSIONS BEFORE ORDERING OR FABRICATING ANY MATERIAL

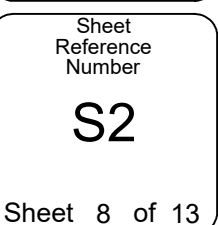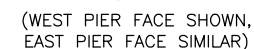

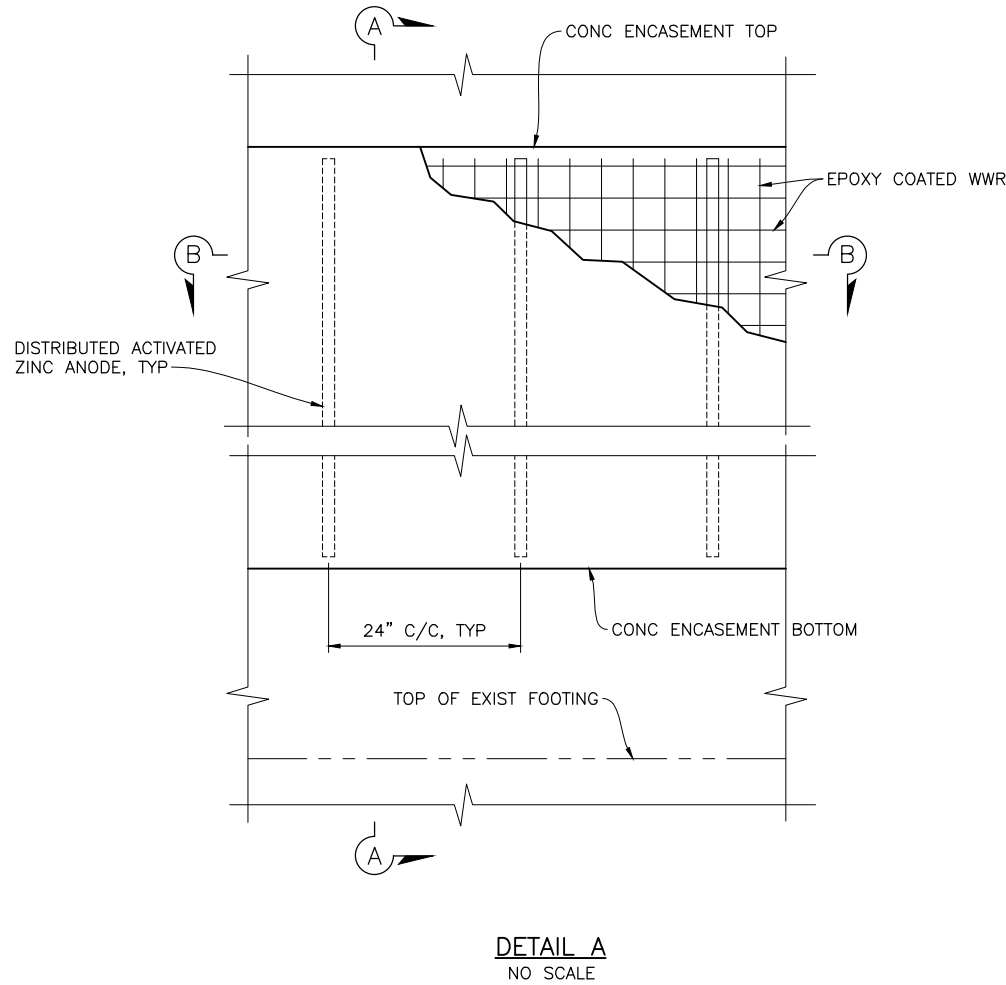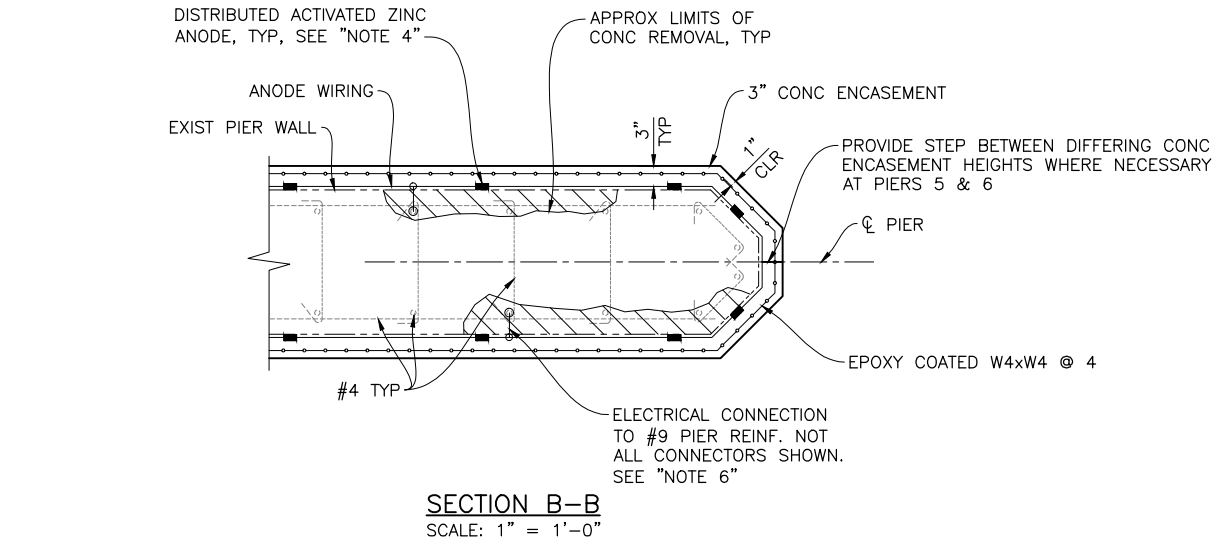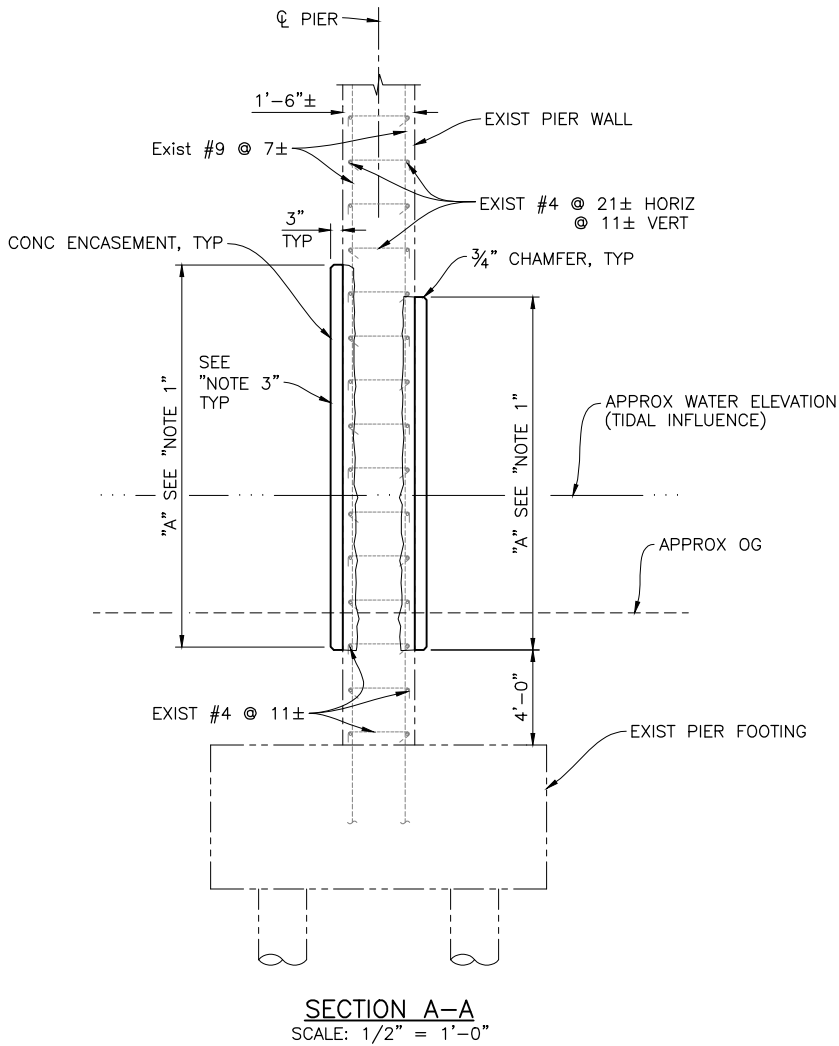

LEGEND

- INDICATES NEW CONSTRUCTION
- INDICATES EXISTING
- REMOVE UNSOUND CONCRETE AND REPAIR SPALLED SURFACE AREAS

NOTES:

- FOR "A" DIMENSION SEE "PIER DETAILS NO. 1" SHEET.
- FOR LOCATION OF DETAIL "A", SEE "PIER DETAILS NO. 1" SHEET.
- REMOVE ALL MARINE GROWTH AND CORROSION PRODUCT. ROUGHEN EXISTING CONCRETE SURFACE BEFORE PLACING CONCRETE ENCASEMENT.
- DISTRIBUTED ACTIVATED ZINC ANODE SHALL BE DAS MARINE ANODES (13/8" x 2 1/2") FROM VECTOR CORROSION TECHNOLOGIES OR APPROVED EQUIVALENT.
- WIRE ALL ANODES TO PROVIDE ELECTRICAL CONNECTIVITY.
- MAKE A MINIMUM TWO ELECTRICAL CONNECTIONS WITH ACTIVATED ZINC ANODES TO THE REINFORCING STEEL WITHIN 150 SQ FT OF CONCRETE ENCASEMENT. CONNECTIONS SHALL BE EVENLY DISTRIBUTED.
- ENSURE ELECTRICAL CONNECTIVITY BETWEEN ALL PIER REINFORCEMENT WITHIN GALVANIC PROTECTION ZONE.
- INSTALL DISTRIBUTED ACTIVATED ZINC ANODE PER MANUFACTURER RECOMMENDATIONS.

THE CONTRACTOR SHALL VERIFY ALL CONTROLLING FIELD DIMENSIONS BEFORE ORDERING OR FABRICATING ANY MATERIAL.



MARK	DESCRIPTION	DATE	APPR.




DESIGNED BY: L. MAHARJAN	CHECKED BY: M. STILLER
DRAWN BY: R. ANDRASEK	DRAWING CODE:
FILE NAME: 09 HAMILTON PIER 2.DWG	PLOT DATE: 9/24/21
SCALE: AS SHOWN	

HAMILTON AVE/VICTORIA ST
OVER SANTA ANA RIVER &
GREENVILLE BAYING CHANNEL
PREVENTATIVE MAINTENANCE
Br. No. 55C-0103
**PIER REPAIR
DETAILS NO. 2**


Sheet
Reference
Number

S3


Sheet 9 of 13

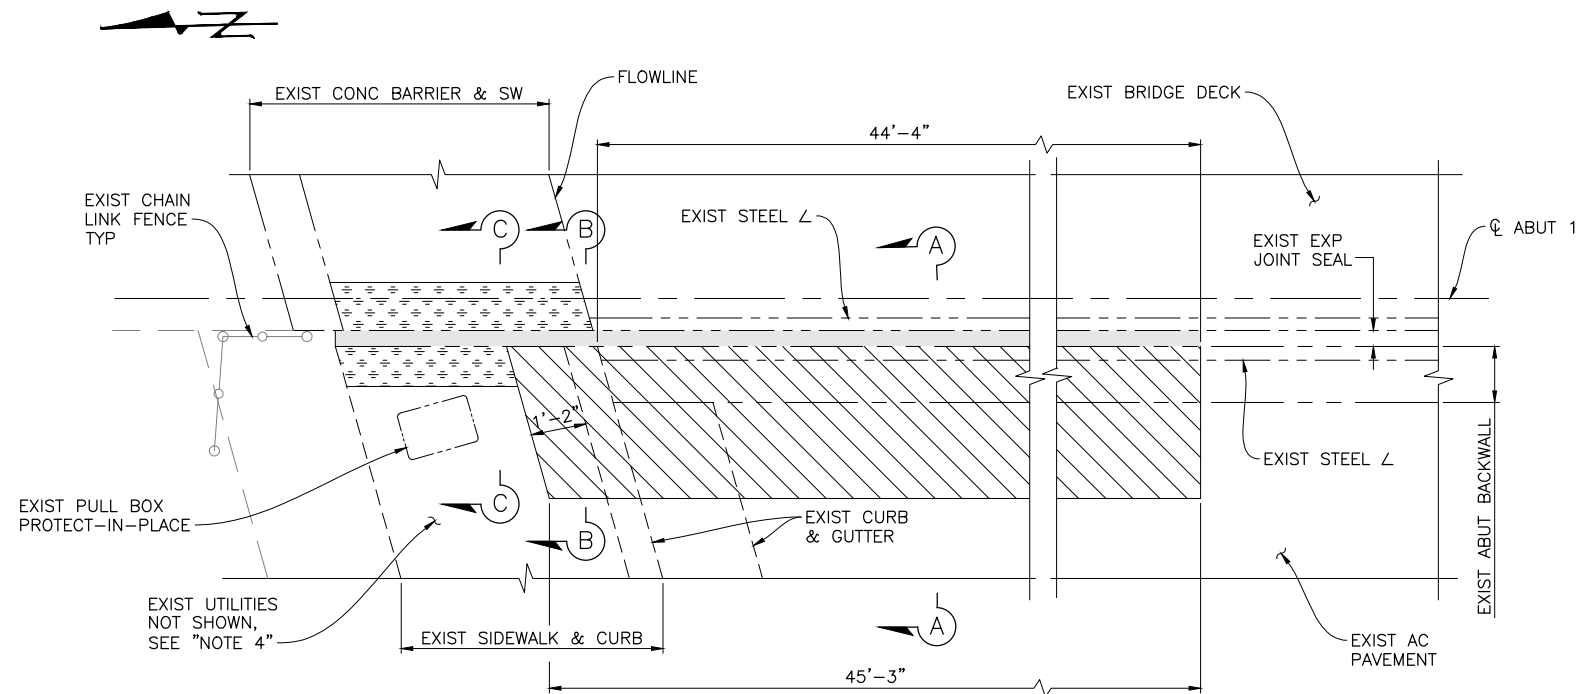


ABUTMENT 1 PLAN - NW CORNER
1/2" = 1'-0"

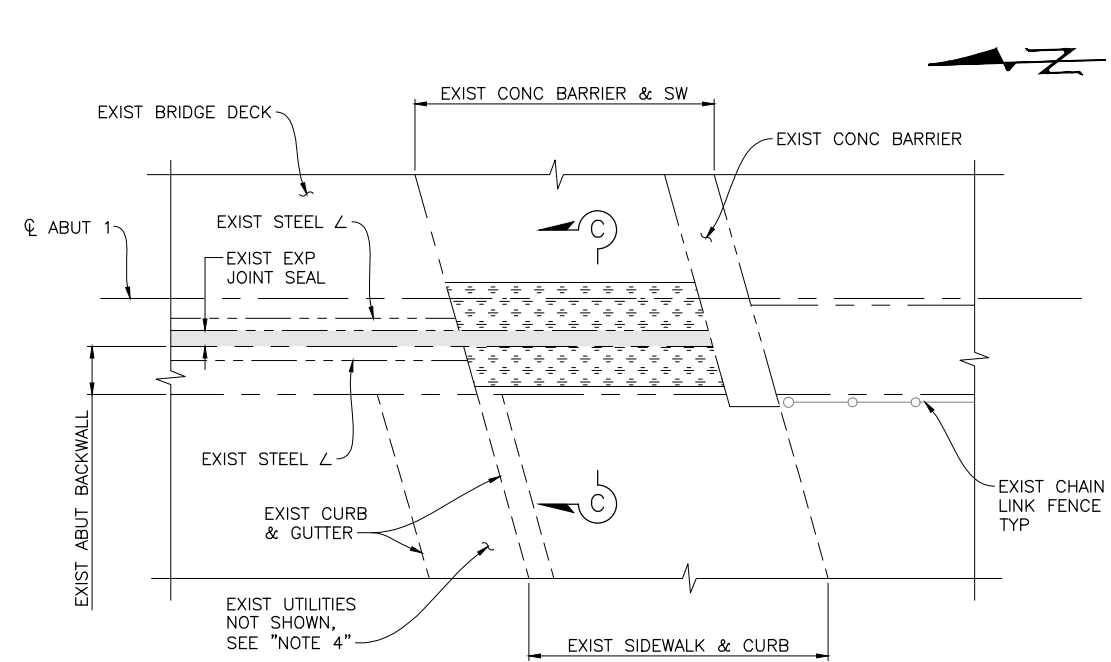


ABUTMENT 1 PLAN - SW CORNER
1/2" = 1'-0"

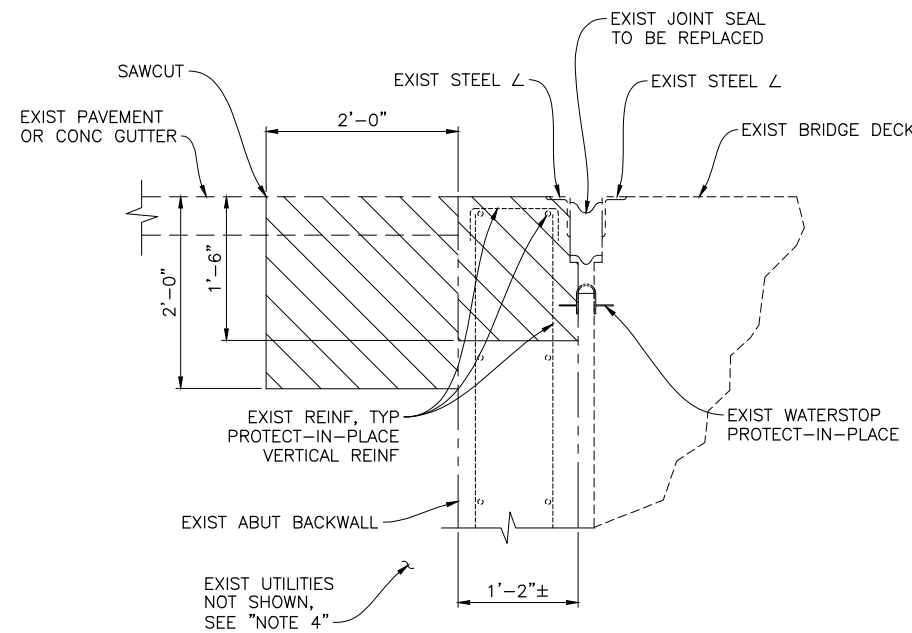

SECTION A-A (REMOVAL)
1" = 1'-0"

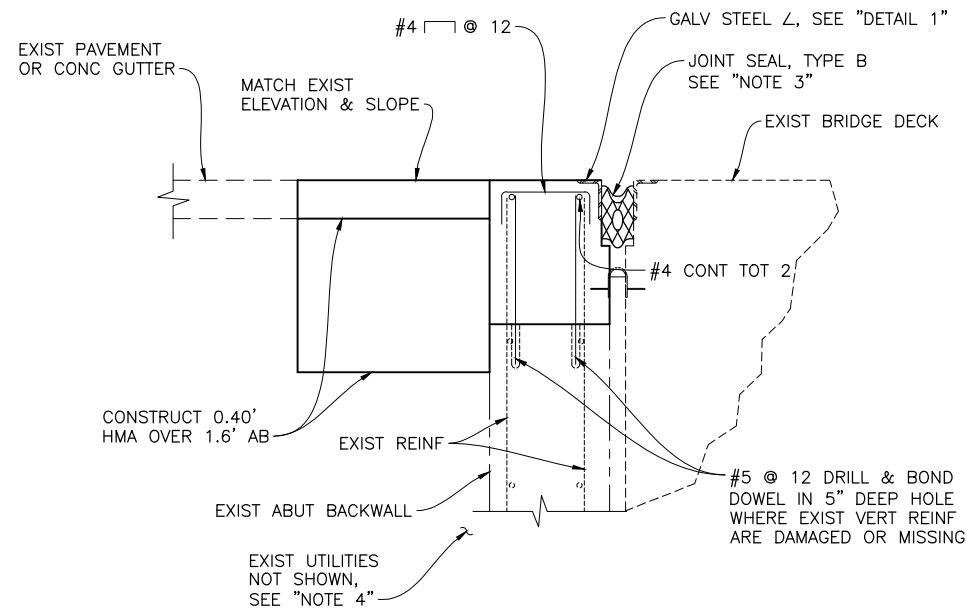

SECTION A-A (REHABILITATION)
1" = 1'-0"

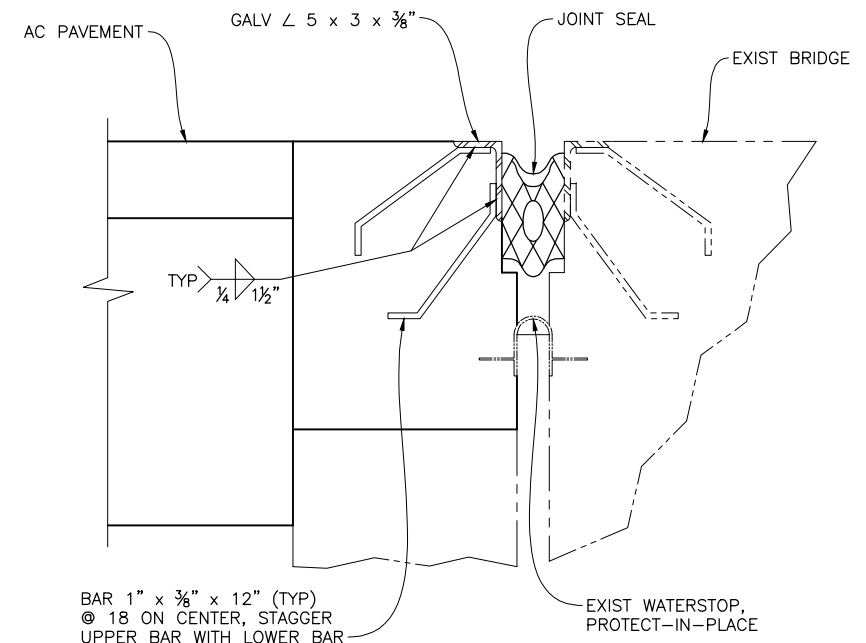

DETAIL 1
2" = 1'-0"

LEGEND

- INDICATES NEW CONSTRUCTION
- - - - - INDICATES EXISTING
- ▨ LIMITS OF SIDEWALK, ROADWAY OR BRIDGE REMOVAL (PORTION)
- ▤ LIMITS OF SIDEWALK GRIND

NOTES:

1. FOR SIDEWALK ARMOR DETAILS AND "SECTION D-D", SEE SHEET S7.
2. FOR "SECTION B-B" & "SECTION C-C", SEE SHEET S5.
3. FOR JOINT SEAL, SEE CALTRANS STD PLAN B6-21.
4. IDENTIFY EXISTING UTILITIES AND PROTECT IN PLACE.

THE CONTRACTOR SHALL VERIFY ALL CONTROLLING FIELD DIMENSIONS BEFORE ORDERING OR FABRICATING ANY MATERIAL.



MARK	DESCRIPTION	DATE	APPR.

PREPARED UNDER THE RESPONSIBLE CHARGE OF:

REGISTERED CIVIL ENGINEER
MARK STILLER
No. C 7505
Exp. 6/30/22
STATE OF CALIFORNIA

DATE: 2/25/22


DESIGNED BY: L. MAHARJAN	CHECKED BY: M. STILLER
DRAWN BY: R. ANDRASEK	DRAWING CODE: 10 HAMILTON ABUT 1.DWG
FILE NAME: 9850 RESEARCH	PLOT DATE: 2/25/22
IRVINE, CALIFORNIA 92618	SCALE: AS SHOWN

HAMILTON AVE/VICTORIA ST
OVER SANTA ANA RIVER &
GREENVILLE BANNING CHANNEL
PREVENTATIVE MAINTENANCE
Br. No. 55C-0103


ABUTMENT REPAIR
DETAILS NO. 1

Sheet
Reference
Number


S4

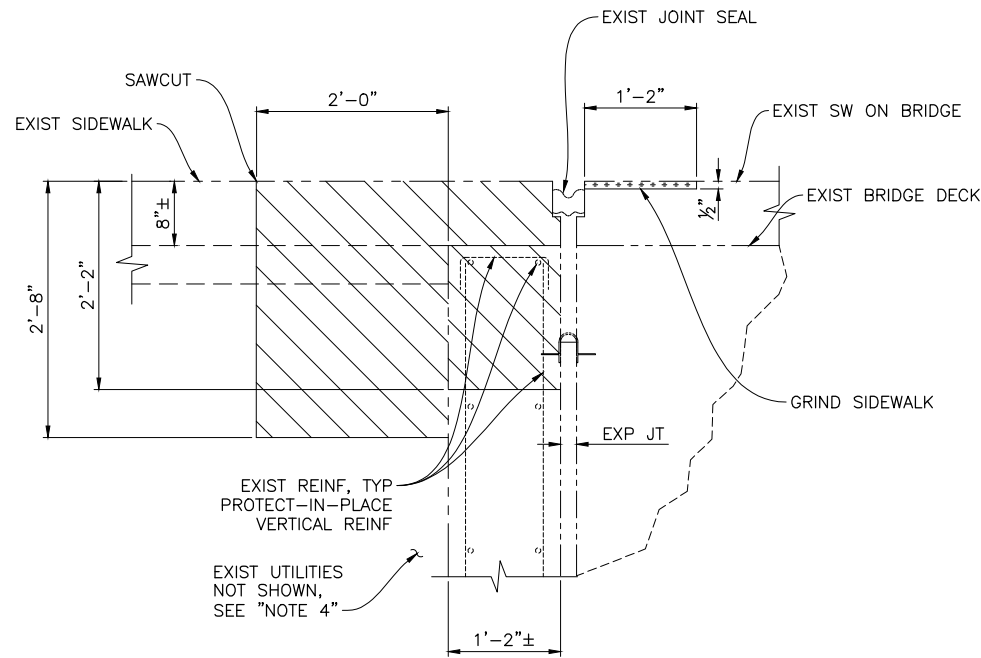

SECTION B-B (REMOVAL)
1" = 1'-0"

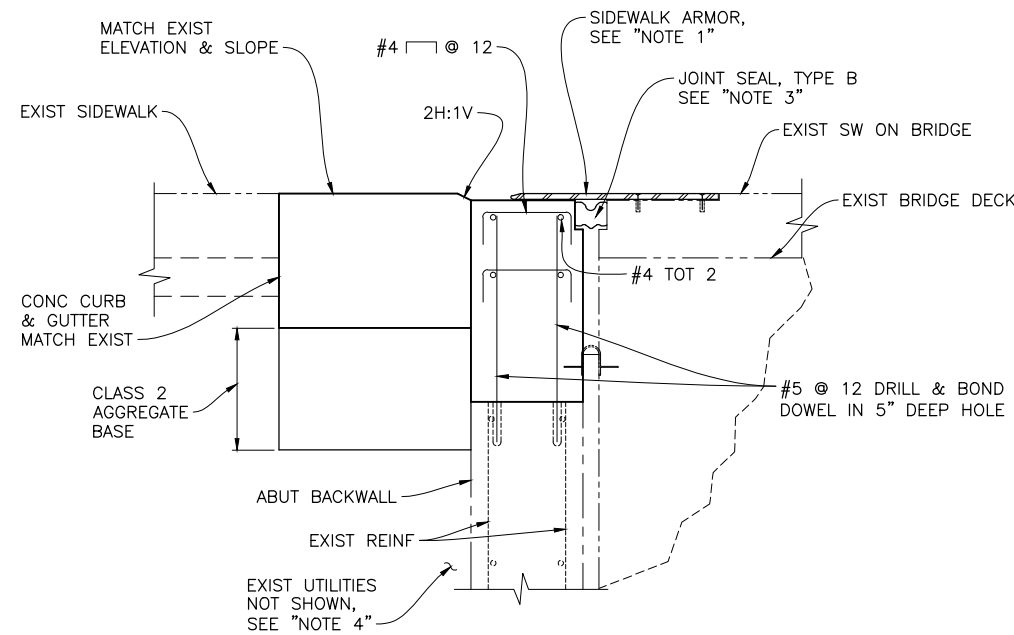


SECTION B-B (REHABILITATION)
1" = 1'-0"

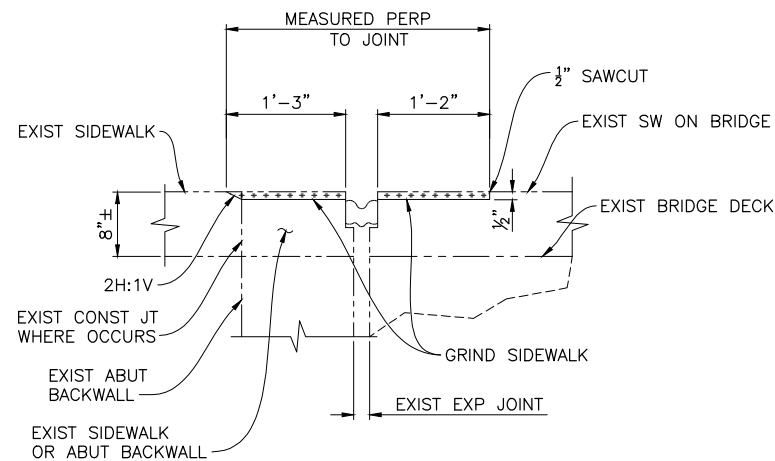

SECTION C-C (REMOVAL)
1" = 1'-0"

NOTE:
SHOWN AT ABUTMENTS.
HINGE 1 SIMILAR.

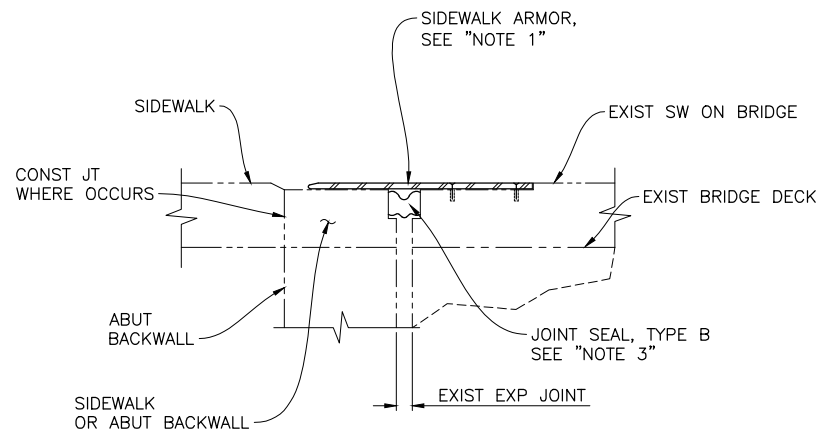

SECTION C-C (REHABILITATION)
1" = 1'-0"

NOTE:
SHOWN AT ABUTMENTS.
HINGE 1 SIMILAR.

LEGEND

- INDICATES NEW CONSTRUCTION
- INDICATES EXISTING
- ▨ LIMITS OF SIDEWALK, ROADWAY OR BRIDGE REMOVAL (PORTION)
- ▤ LIMITS OF SIDEWALK GRIND

NOTES:

1. FOR ADDITIONAL SPALL REPAIR DETAIL NOT SHOWN, SEE "APPENDIX A: Concrete Repair Details, Partial-depth Repair" OF SPECIAL PROVISIONS FOR JOB ORDER CONTRACTS.
2. FOR LOCATION OF "SECTION B-B" AND "SECTION C-C", SEE "ABUTMENT REPAIR DETAILS NO. 1" AND "ABUTMENT REPAIR DETAILS NO. 2" SHEETS.
3. FOR JOINT SEAL, SEE CALTRANS STD PLAN B6-21.
4. IDENTIFY EXISTING UTILITIES AND PROTECT IN PLACE.



MARK	DESCRIPTION	DATE	APPR.

PREPARED UNDER THE RESPONSIBLE CHARGE OF:

REGISTERED CIVIL ENGINEER
MARK STILLER
No. C 79935
Exp. 6/30/22
STATE OF CALIFORNIA

DATE: 9/24/21

DESIGNED BY: L. MAHARJAN
DRAWN BY: R. ANDRASEK
CHECKED BY: M. STILLER
DRAWING CODE:

COUNTY OF ORANGE
OC PUBLIC WORKS

NCM ENGINEERING CORP.
9850 RESEARCH
IRVINE, CALIFORNIA 92618

FILE NAME: 11 HAMILTON ABUT 2.DWG
PLOT DATE: 9/24/21
SCALE: AS SHOWN


HAMILTON AVE/VICTORIA ST
OVER SANTA ANA RIVER &
GREENVILLE BANING CHANNEL
PREVENTATIVE MAINTENANCE
Br. No. 55C-0103

**ABUTMENT REPAIR
DETAILS NO. 2**


Sheet
Reference
Number

S5


Sheet 11 of 13

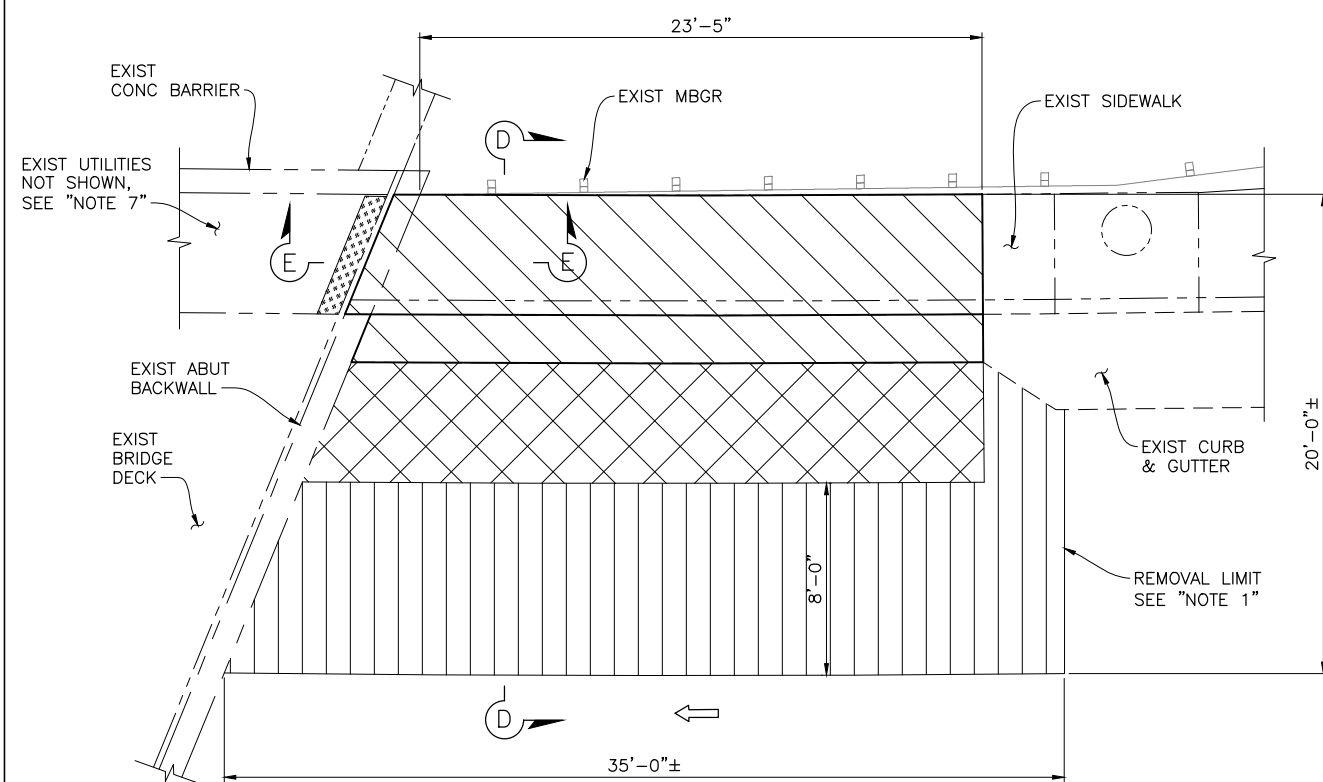


ABUTMENT 8 PLAN (NE CORNER)
1/4" = 1'-0"

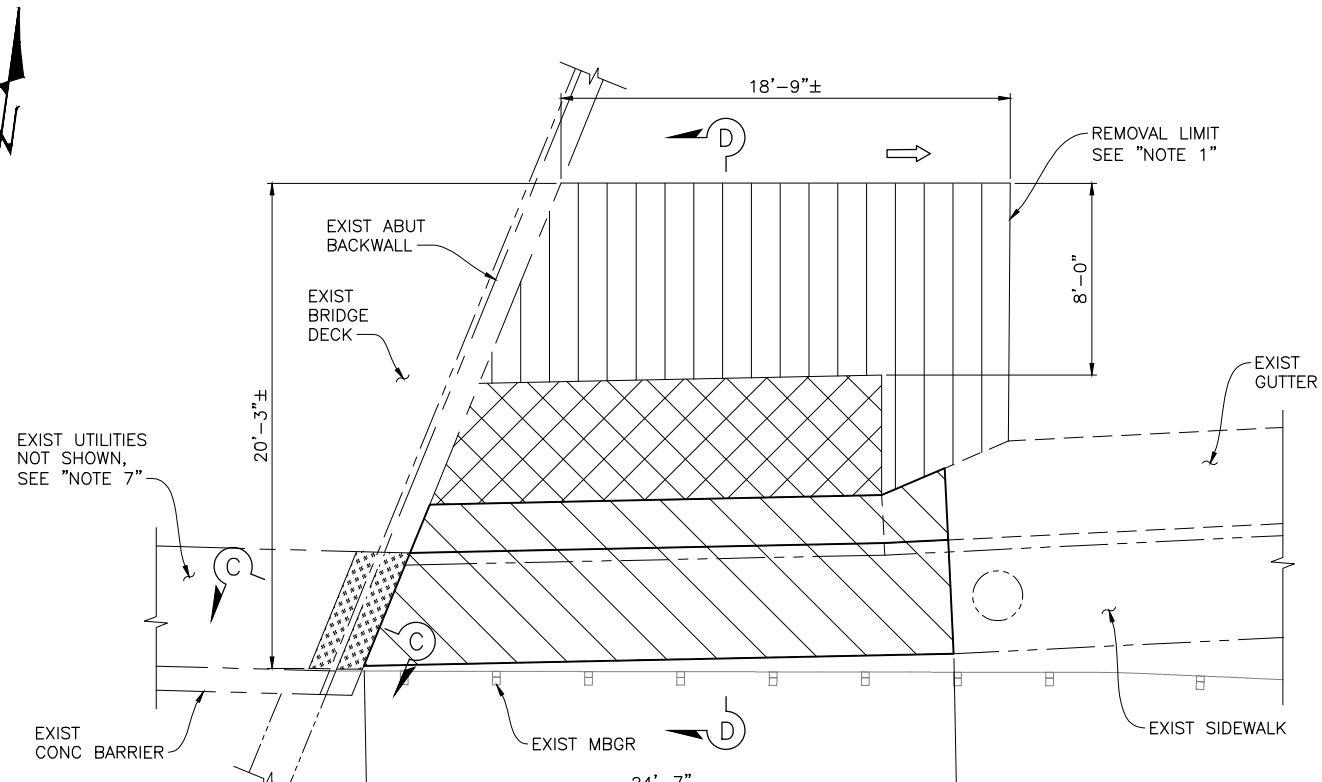


ABUTMENT 8 PLAN (SE CORNER)
1/4" = 1'-0"

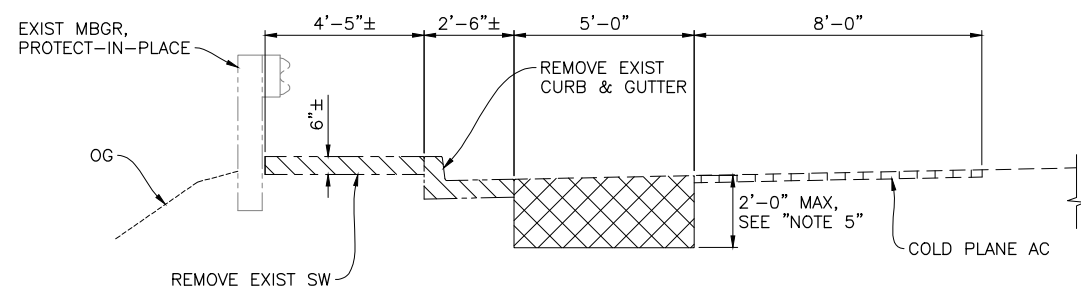


SECTION D-D (REMOVAL)
3/8" = 1'-0"

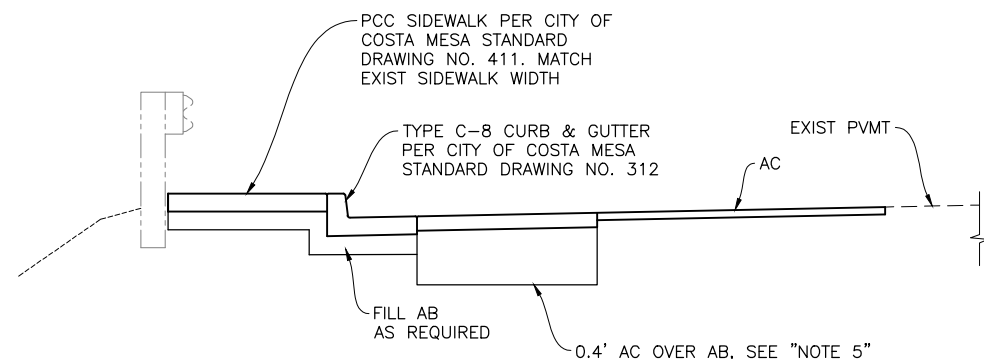

SECTION D-D (REHABILITATION)
3/8" = 1'-0"

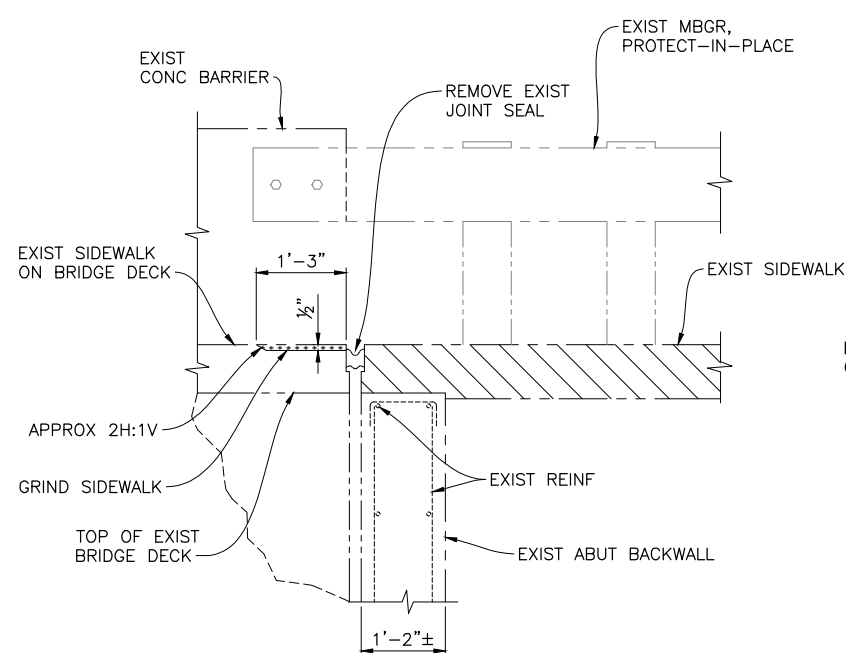

SECTION E-E (REMOVAL)
3/4" = 1'-0"

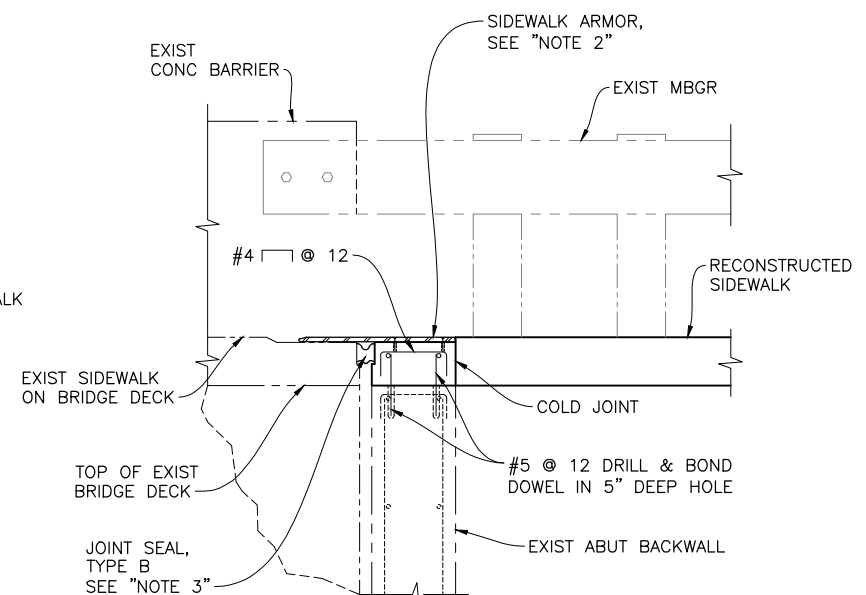

SECTION E-E (REHABILITATION)
3/4" = 1'-0"

NOTES:

1. REMOVAL LIMITS MUST BE APPROVED BY THE ENGINEER.
2. FOR SIDEWALK ARMOR DETAILS, SEE SHEET S7.
3. FOR JOINT SEAL, SEE CALTRANS STD PLAN B6-21.
4. FOR "SECTION C-C", SEE SHEET S5.
5. REMOVE AC TO EXPOSE AB. PLACE AB UP TO 0.4' BELOW PROPOSED SURFACE.
6. PROFILE OF REHABILITATED CURB, GUTTER, AC & SIDEWALK TO BE A STRAIGHT GRADE BETWEEN BRIDGE DECK/SIDEWALK REMOVAL LIMITS.
7. IDENTIFY EXISTING UTILITIES AND PROTECT IN PLACE.

THE CONTRACTOR SHALL VERIFY ALL CONTROLLING FIELD DIMENSIONS BEFORE ORDERING OR FABRICATING ANY MATERIAL.

LEGEND

- INDICATES NEW CONSTRUCTION
- INDICATES EXISTING
- ⇐ DIRECTION OF TRAFFIC
- ▨ LIMITS OF SIDEWALK REMOVAL, CURB & GUTTER REMOVAL OR BRIDGE REMOVAL (PORTION)
- ▤ LIMITS OF COLD MILL ASPHALT CONCRETE PAVEMENT
- ▥ LIMITS OF REMOVE ASPHALT CONCRETE PAVEMENT AND REMOVE ROADWAY STRUCTURAL SECTION
- ▧ LIMITS OF SIDEWALK GRIND



MARK	DESCRIPTION	DATE	APPR.

PREPARED UNDER THE RESPONSIBLE CHARGE OF:

CIVIL ENGINEER
MARK STILLER
No. C 79036
Exp. 6/30/22
STATE OF CALIFORNIA
DATE 9/24/21

DESIGNED BY: L. MAHARJAN
DRAWN BY: R. ANDRASEK
CHECKED BY: M. STILLER
DRAWING CODE: 12
FILE NAME: HAMILTON ABUT 3.DWG
PLOT DATE: 9/24/21
SCALE: AS SHOWN

COUNTY OF ORANGE
OC PUBLIC WORKS


NCM ENGINEERING CORP.
9850 RESEARCH
IRVINE, CALIFORNIA 92618

HAMILTON AVE/VICTORIA ST
OVER SANTA ANA RIVER &
GREENVILLE BANNING CHANNEL
PREVENTATIVE MAINTENANCE
Br. No. 55C-0103


ABUTMENT REPAIR
DETAILS NO. 3

Sheet
Reference
Number
S6


Sheet 12 of 13

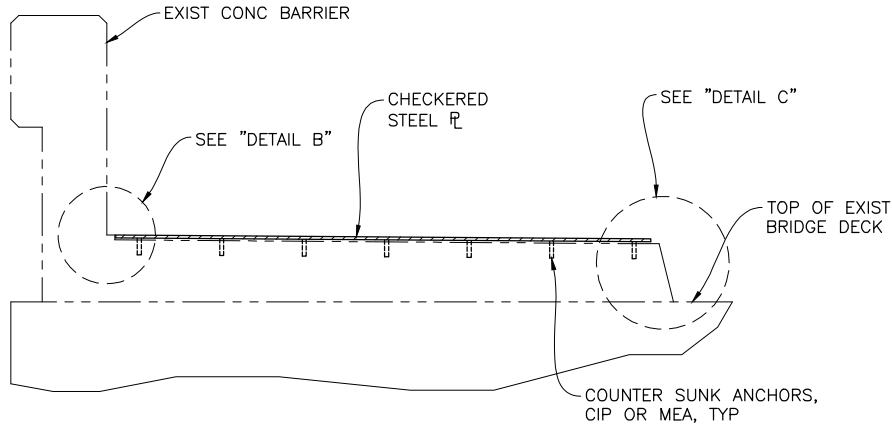


SECTION A-A
NO SCALE

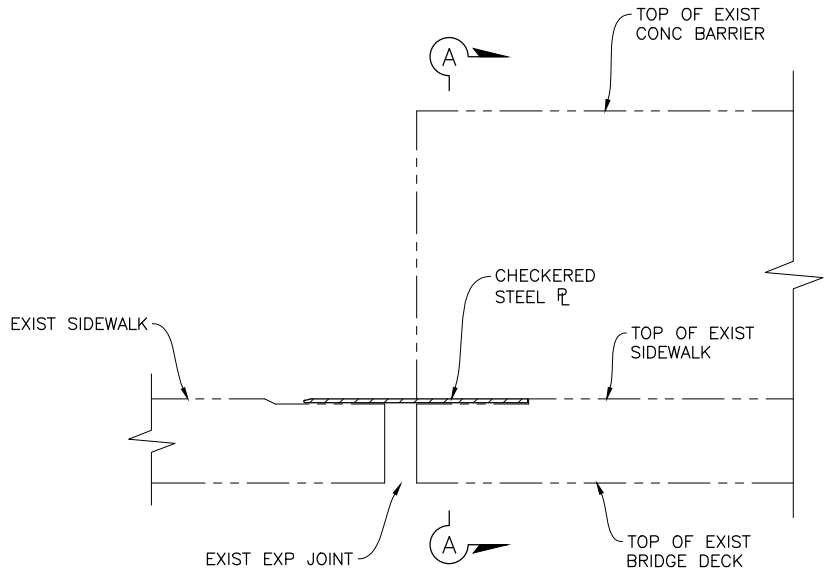


ELEVATION
NO SCALE

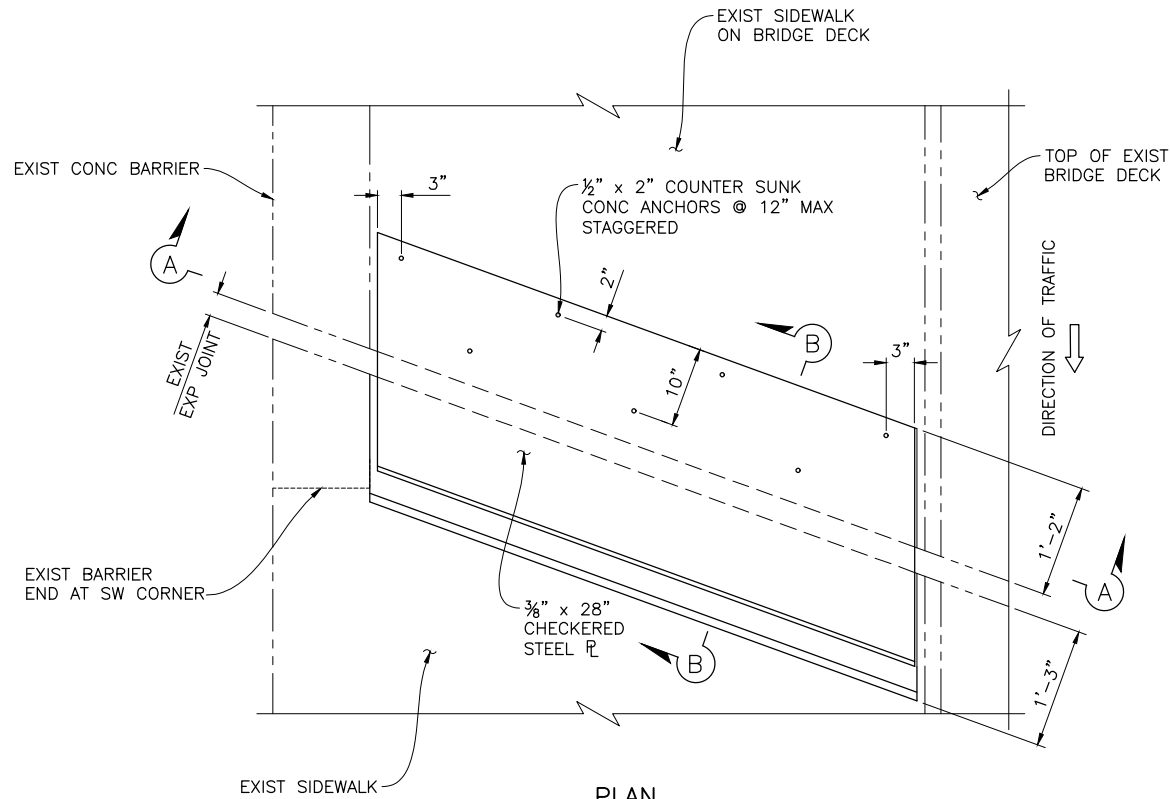


PLAN
NO SCALE

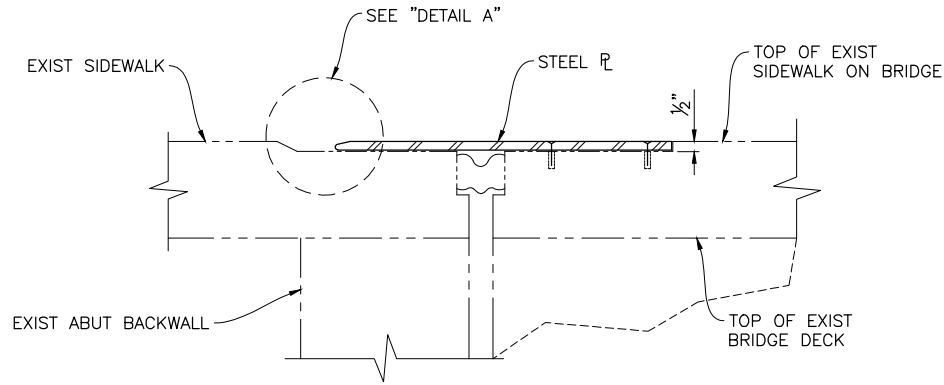


SECTION B-B
NO SCALE

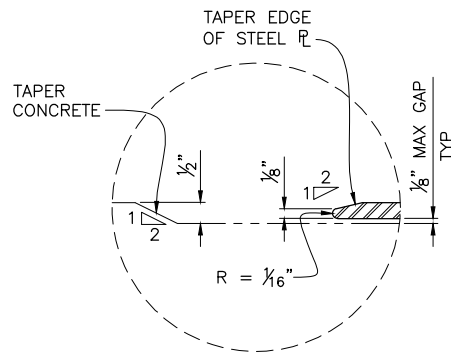

DETAIL A
NO SCALE

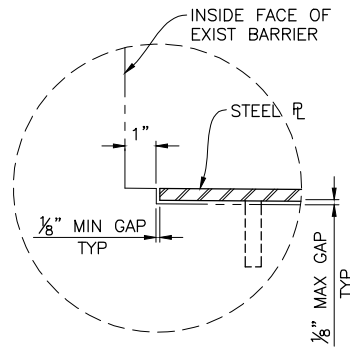

DETAIL B
NO SCALE

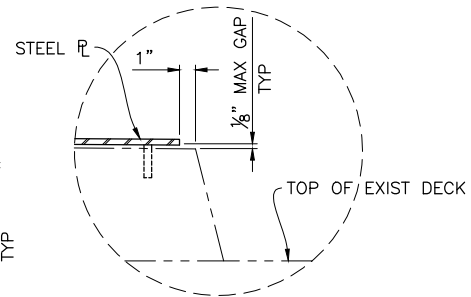

DETAIL C
NO SCALE

LEGEND

----- INDICATES EXISTING

NOTES:

1. UTILITY OPENINGS AND EXPANSION JOINTS NOT SHOWN FOR CLARITY.
2. PLATES TO BE GALVANIZED.



MARK	DESCRIPTION	DATE	APPR.

PREPARED UNDER THE RESPONSIBLE CHARGE OF:

REGISTERED CIVIL ENGINEER
MARK STILLER
No. C 75935
Exp. 6/30/22
STATE OF CALIFORNIA

Mark Stiller

DATE: 9/24/21

DESIGNED BY: L. MAHARJAN	CHECKED BY: M. STILLER
DRAWN BY: R. ANDRASEK	DRAWING CODE:
FILE NAME: 13 HAMILTON.DETS.DWG	SCALE: AS SHOWN
PLOT DATE: 9/24/21	

HAMILTON AVE/VICTORIA ST
OVER SANTA ANA RIVER &
GREENVILLE BANNING CHANNEL
PREVENTATIVE MAINTENANCE
Br. No. 55C-0103

**SIDEWALK
JOINT ARMOR**

THE CONTRACTOR SHALL VERIFY ALL CONTROLLING FIELD
DIMENSIONS BEFORE ORDERING OR FABRICATING ANY MATERIAL.

Looking upstream



5-21-0797 OCPW
Hamilton Victoria Bridge Repair
Exhibit 3

Bridge nose and pier walls



Looking downstream




Proposed Cofferdam Location
(in orange)
Dewater one side at a time

5-21-0797 OCPW
Exhibit 4



Construction Staging


5-21-0797 OCPW
Exhibit 5a

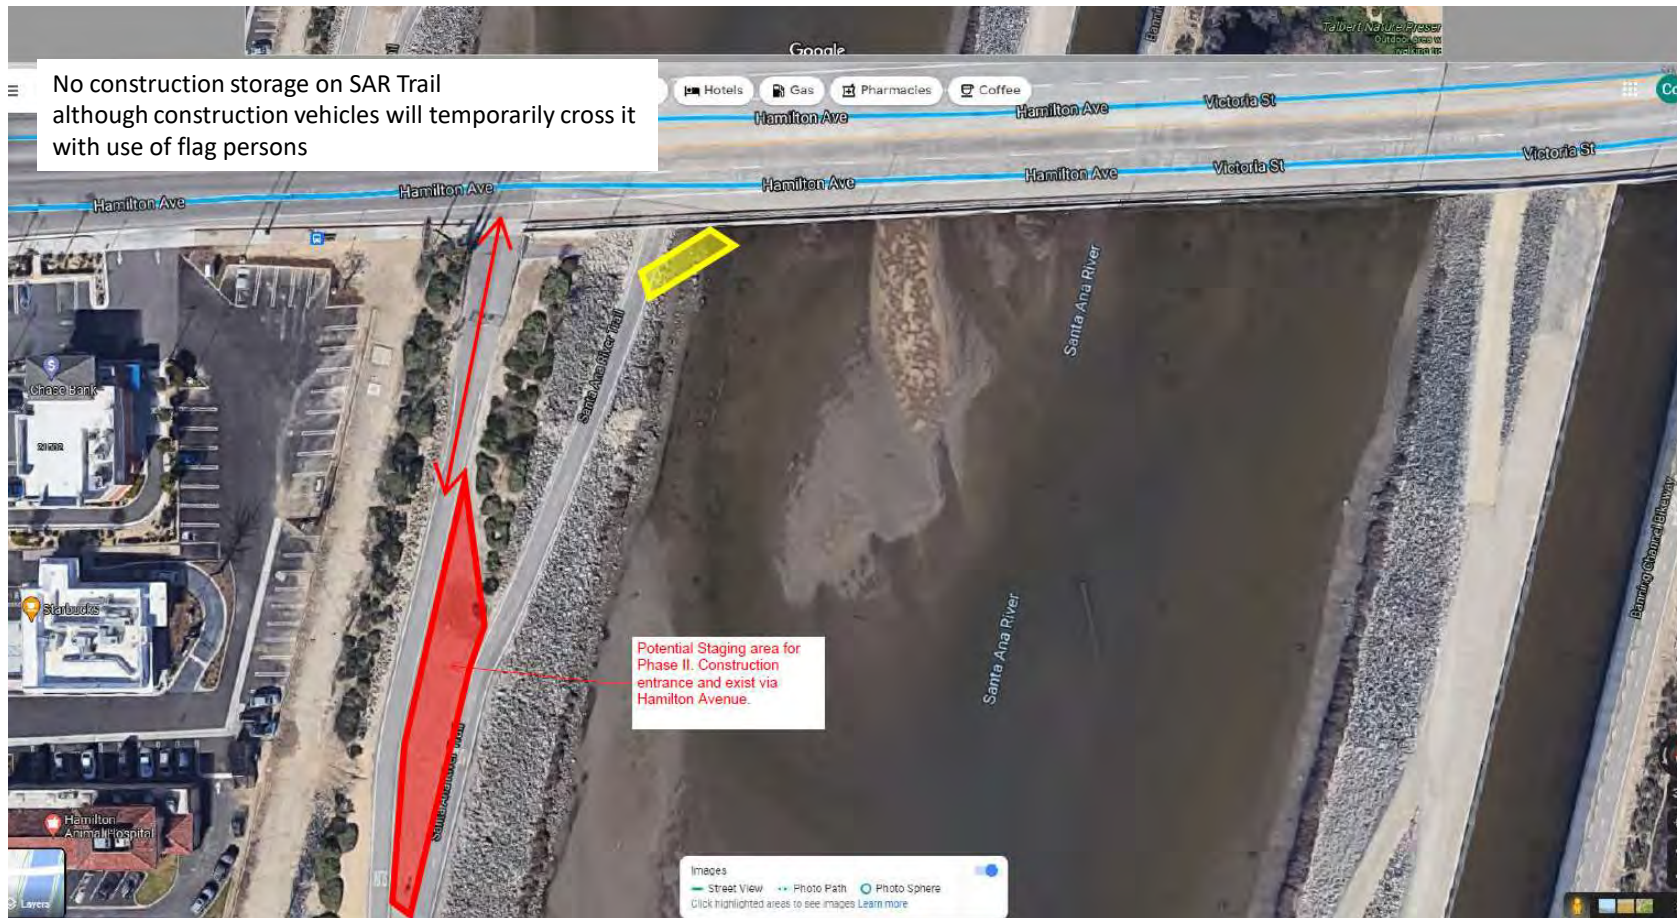

Construction Staging

5-21-0797 OCPW
Exhibit 5b

Vegetation Communities/Land Cover Types
Biological Technical Report, OCPW, 12/2021

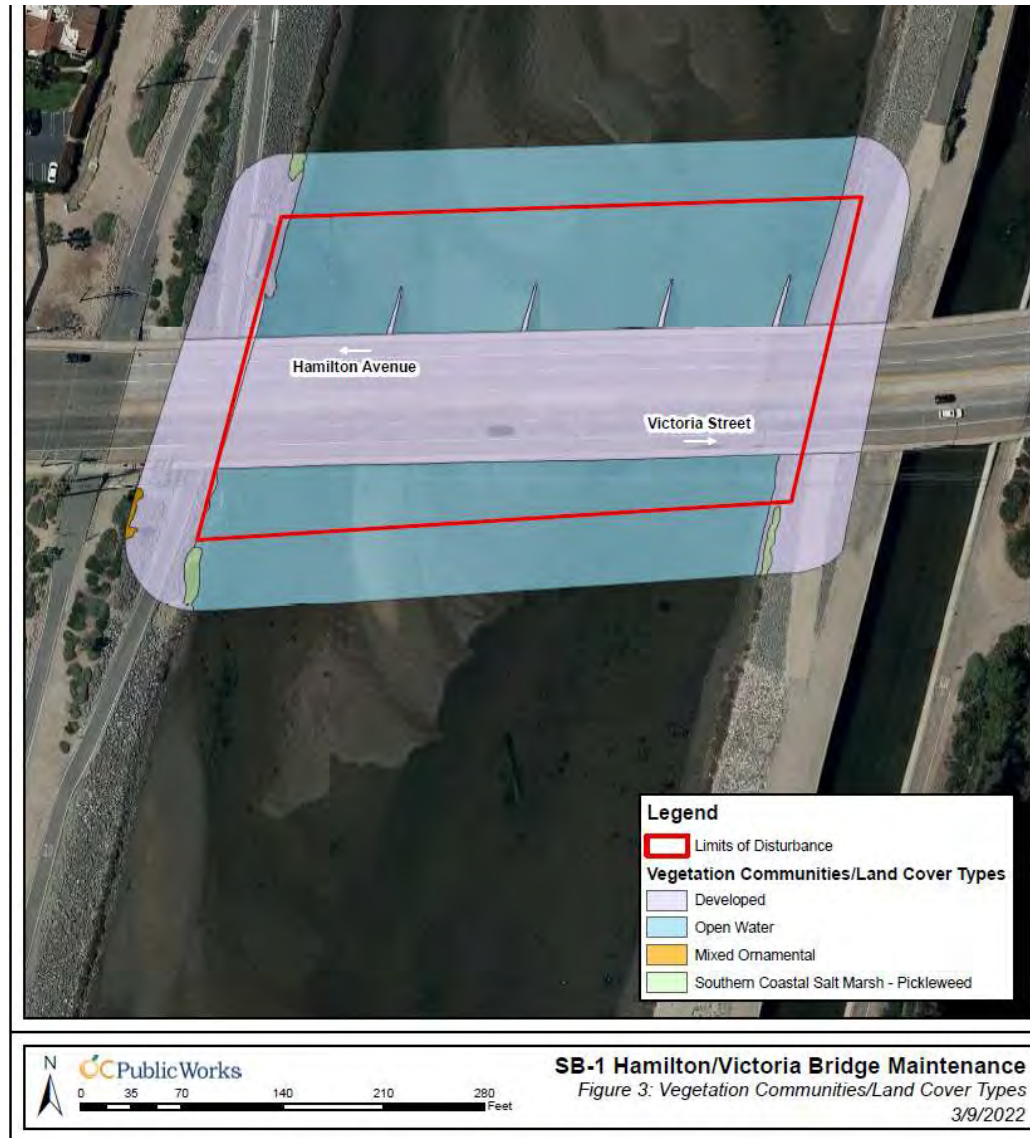

5-21-0797 OCPW
Exhibit 6



Talbert Regional Park: least Bell's vireo and coastal California gnatcatcher suitable habitat

5-21-0797 OCPW
Exhibit 7



One lane of vehicle traffic closed during construction; two way traffic to remain during construction. Sidewalk and verge on one side to remain open during construction.

**5-21-0797 OCPW
Exhibit 8**