

CALIFORNIA COASTAL COMMISSION

455 MARKET STREET, SUITE 300
SAN FRANCISCO, CA 94105
VOICE (415) 904-5200
FAX (415) 904-5400



Th9a

9-23-0785

(South Coast Water District, Orange Co.)

November 16, 2023

EXHIBITS

Exhibit 1 – Site Location

Exhibit 2 – Sites within Doheny State Beach for geotechnical borings and CPT


Exhibit 3 – Illustration of Noise Barriers



EXHIBIT 1 - Project Location
CDP 9-23-0785



Kimley»Horn

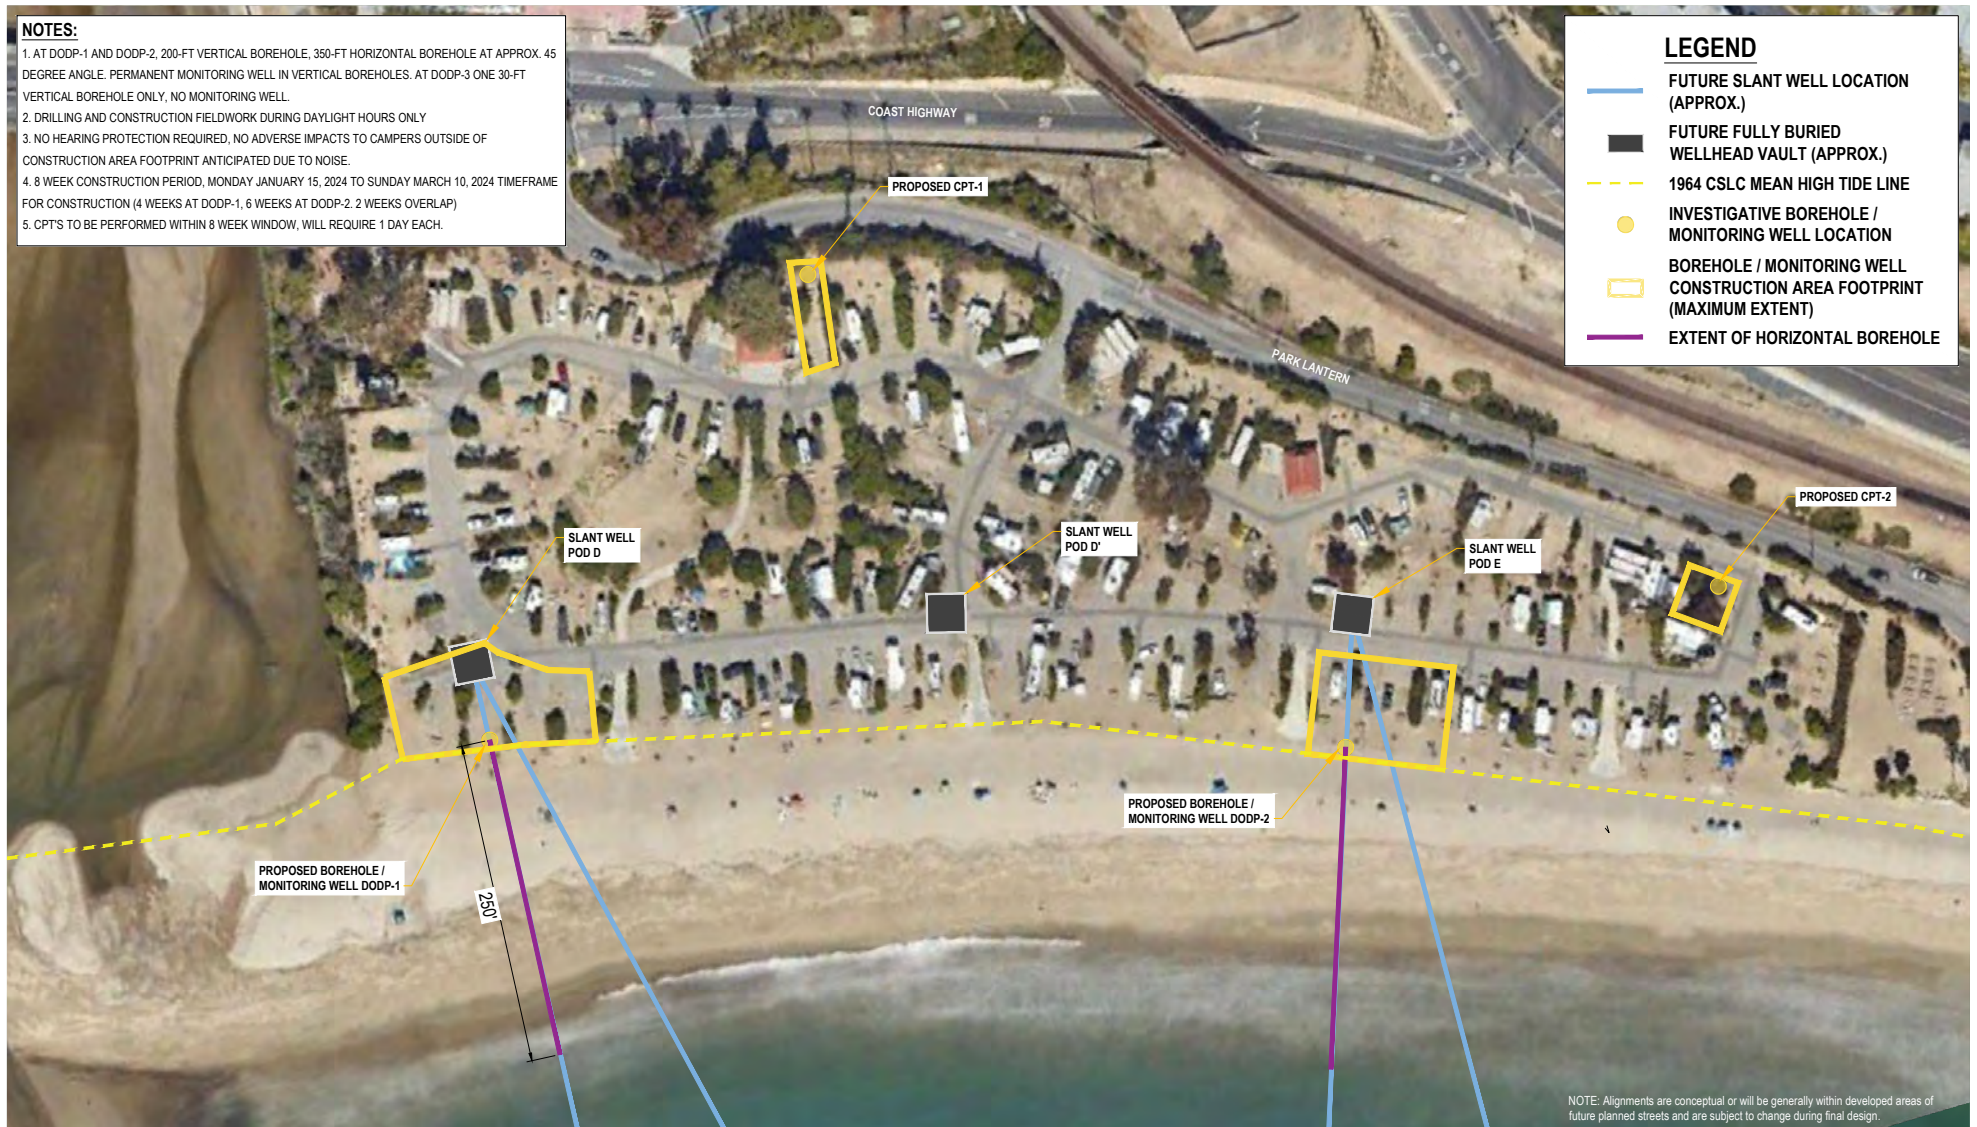

Source: GHD Inc., 2023

EXHIBIT 2 - Sites of Geotechnical Borings and CPT

CDP 9-23-0785

Not to scale

Kimley»Horn



EXHIBIT 3 - Illustration of Noise Barriers
CDP 9-23-0785



Not to scale

Kimley»Horn