

CALIFORNIA COASTAL COMMISSION

SOUTH COAST DISTRICT OFFICE
301 E. OCEAN BLVD., SUITE 300
LONG BEACH, CA 90802-4830
(562) 590-5071



TH5a

5-21-0805 (Buettner)

February 9, 2023

EXHIBITS

Table of Contents

Exhibit 1 – Vicinity Map and Project Site

Exhibit 2 – Project Plans






Existing Dock



APPROVAL-IN-CONCEPT

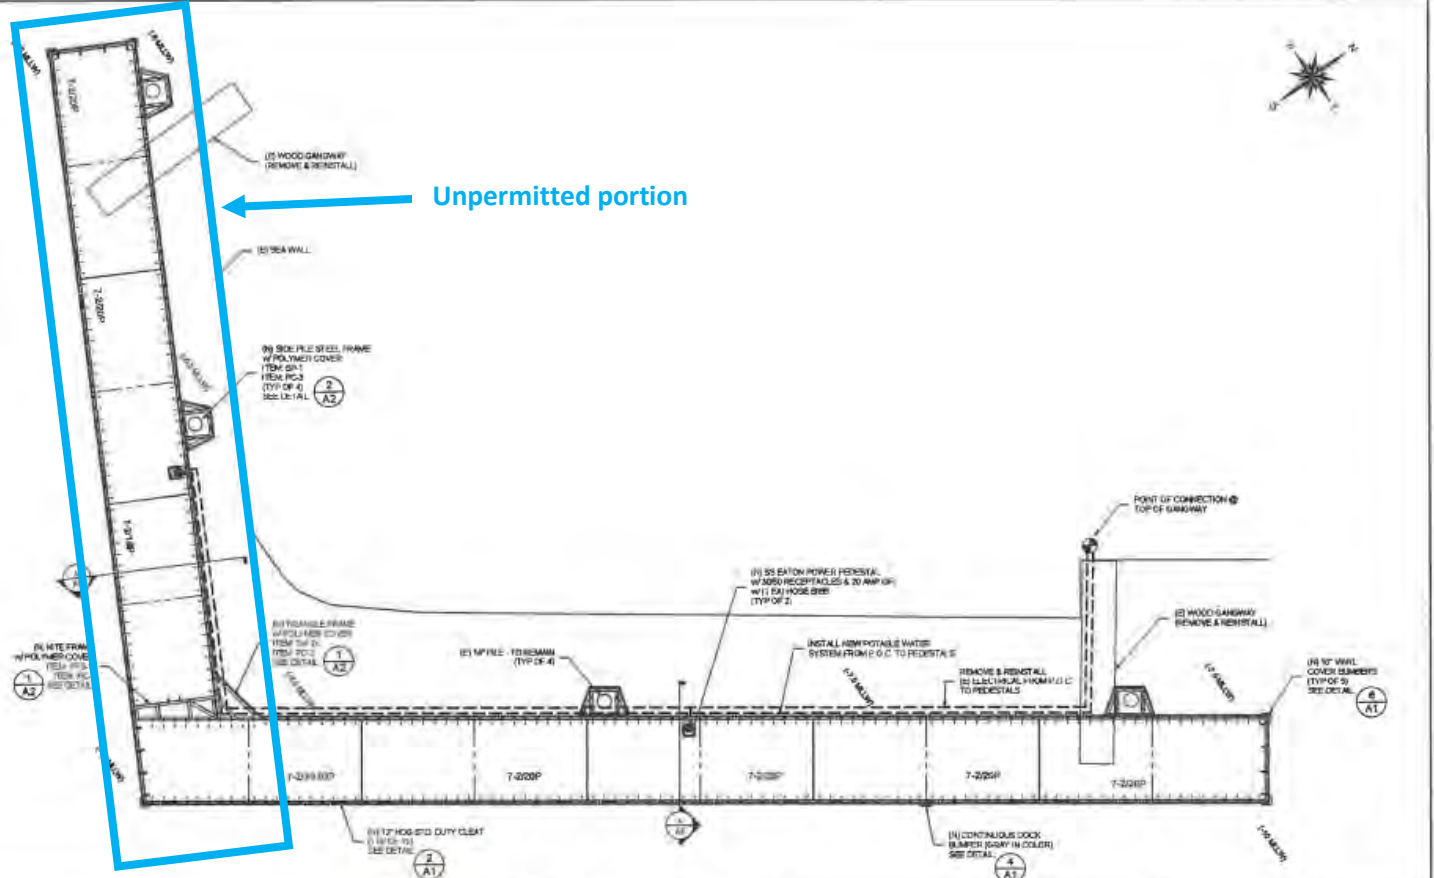

NO.	DATE	DESCRIPTION	BY

Bellingham Marine
 THE WORLD'S MOST COMPREHENSIVE
 MARINE SERVICE CENTER

3832 SEASCAPE DRIVE
 HUNTINGTON BEACH, CA 92640
 TEL: (714) 848-2800
 FAX: (714) 876-1100



PROJECT NUMBER
7375

3832 SEASCAPE DRIVE
 Huntington Beach, CA 92640

SCALE	1/4" = 1'-0"
DRAWN BY	BYD
DATE	8-21-2013
DRAWING NO.	
SHEET NO.	10

Proposed Dock

APPROVAL-IN-CONCEPT

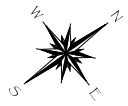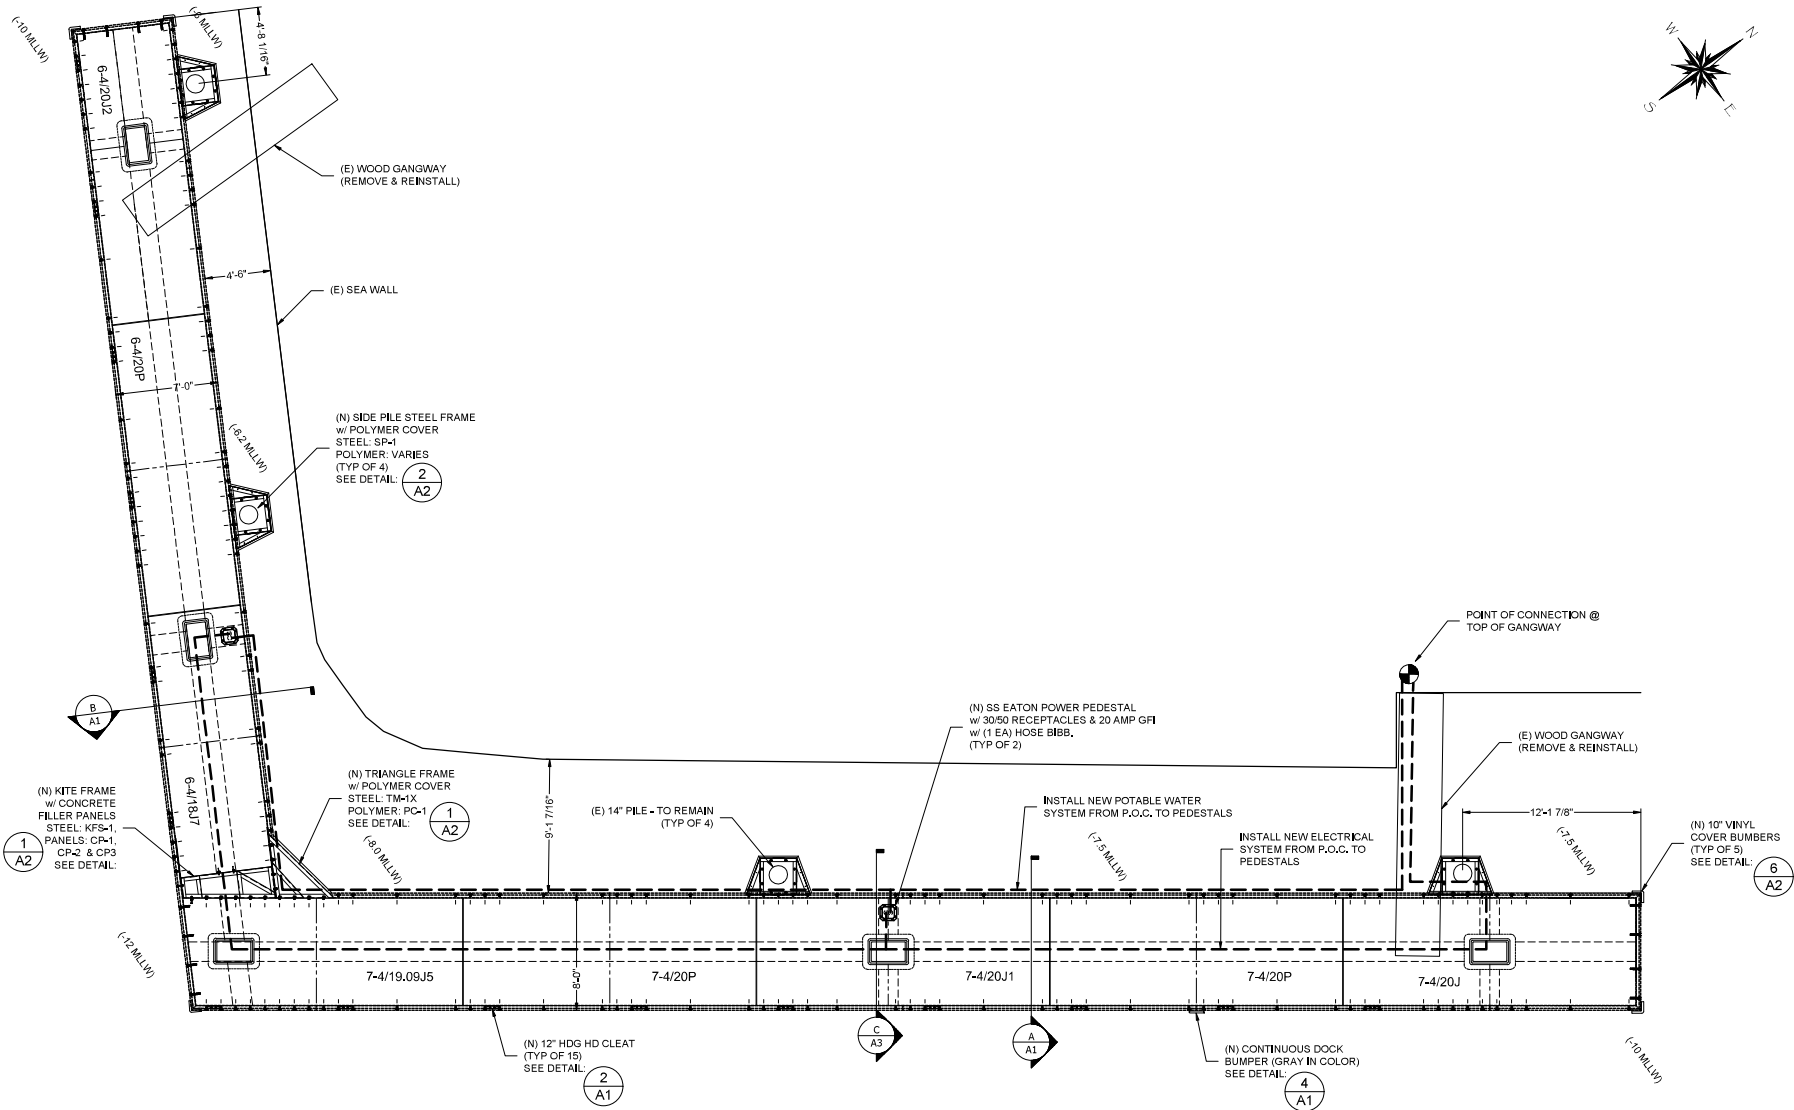

NO.	DATE	DESCRIPTION	BY
REVISIONS			

Bellingham MARINE
 THE WORLD'S MOST COMPREHENSIVE MARINA BUILDER

SOUTHWEST DIVISION
 CA LICENSE #442489
 8810 SPARKLING LANE
 DIXON, CA 95620
 TEL: (707) 678-2385
 FAX: (707) 678-1760

THIS DRAWING CONTAINS PROPRIETARY INFORMATION WHICH IS THE PROPERTY OF BELLINGHAM MARINE INDUSTRIES, INC. AND SHALL NOT BE COPIED, REPRODUCED OR MADE AVAILABLE TO THIRD PARTIES WITHOUT PRIOR WRITTEN PERMISSION FROM BELLINGHAM MARINE INDUSTRIES, INC. UNIFLO/OTB UNDECKWB AND @ BELLINGHAM MARINE INDUSTRIES, INC.

PROJECT NUMBER: 7378	3832 SEASCAPE DRIVE Huntington Beach, CA 92649 SITE PLAN
ENGINEER / DESIGNER:	
PROJECT MANAGER:	
CHECKED BY:	

SCALE: 1/4" = 1'-0" (Sheet Size 24" x 36")
DRAWN BY: THO
DATE: 7/6/2022
DRAWING: S1
SHEET NO: 02

C:\Users\stone\BELLINGHAM MARINE INDUSTRIES\SW-Jobs - Documents\7378 3832 Seascape Drive\Drafting\01 AIC\02 Site Plan.dwg, 01, 7/8/2022 2:58:04 PM