

**CALIFORNIA COASTAL COMMISSION**

SOUTH COAST DISTRICT OFFICE  
301 E. OCEAN BLVD., SUITE 300  
LONG BEACH, CA 90802-4830  
(562) 590-5071



# Th5d

**5-23-0020 (Jones)**


**August 10, 2023**

## **EXHIBITS**

### **Table of Contents**

Exhibit 1 – Vicinity Map and Project Site

Exhibit 2 – Project Plans

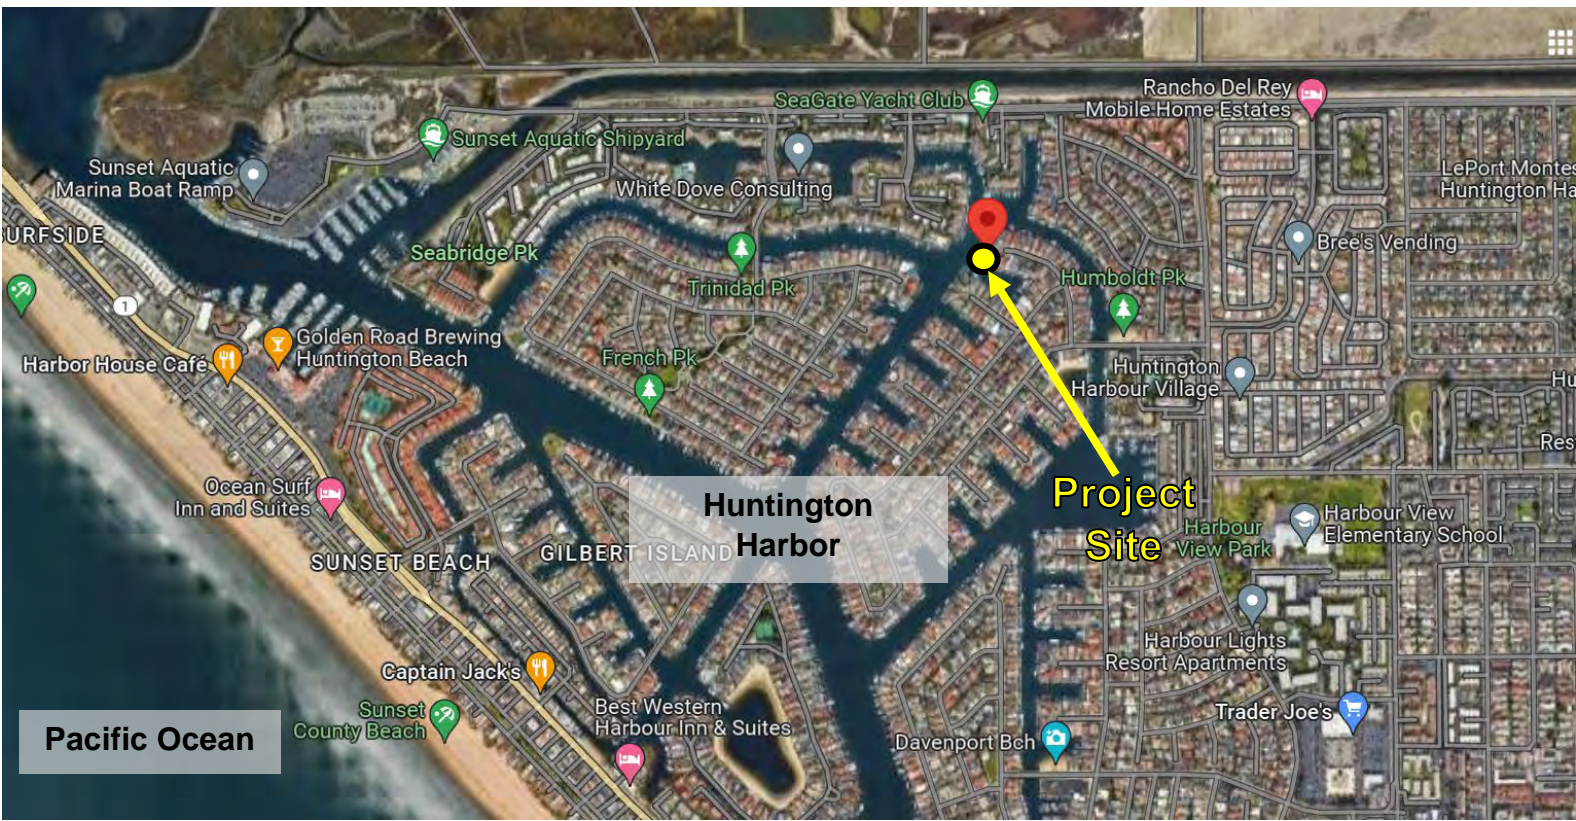




Wayfarer Lane

Project Site

7U]Zcfb]U'7cUgH'7ca a ]gg]cb  
)!&'!\$\$&&  
9I \ ]V]h%  
DU[ Y'&'cZ&

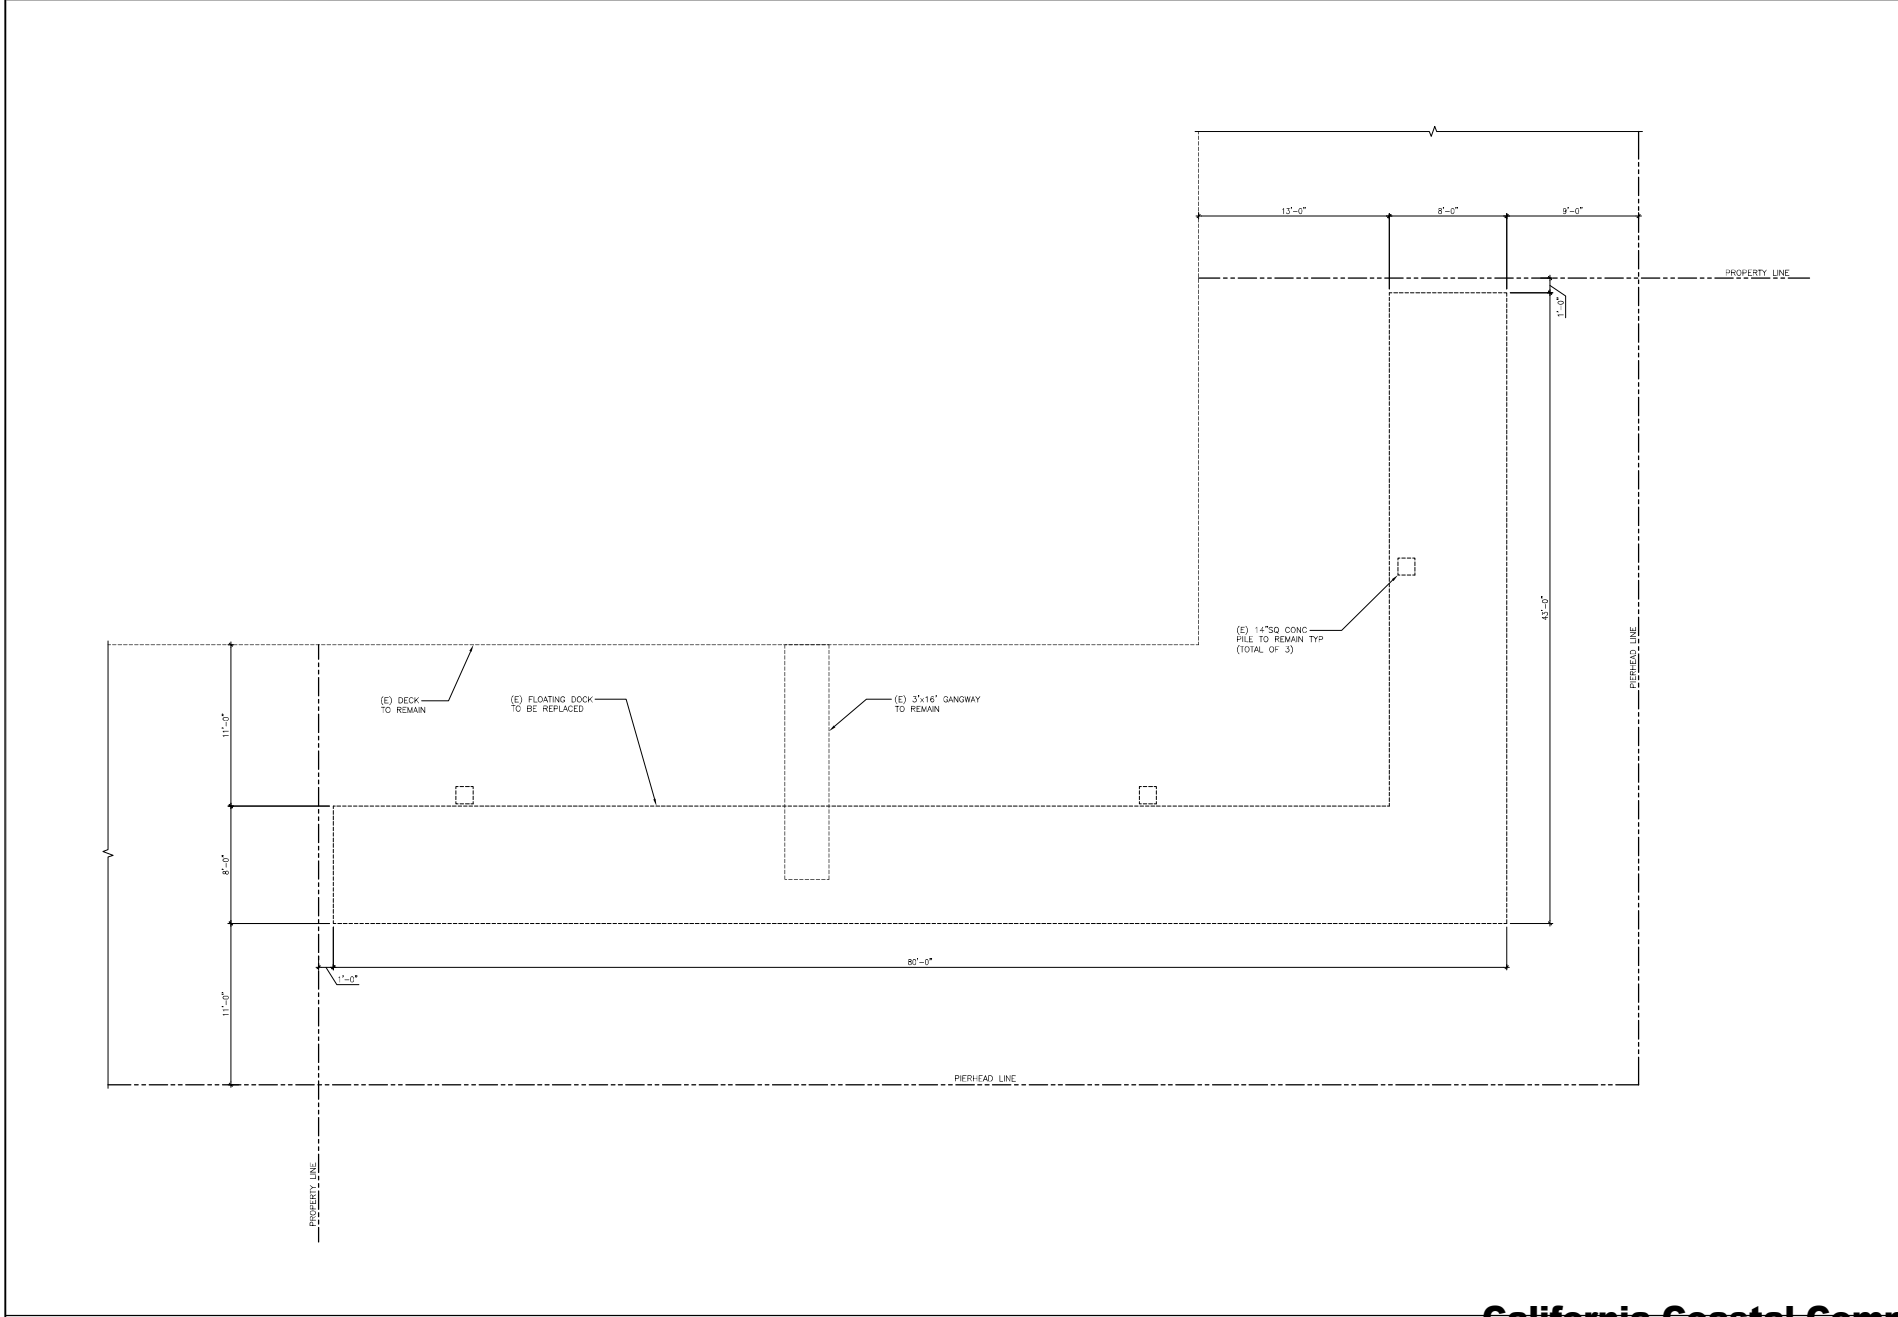

EXISTING DOCK, PILING & GANGWAY LAYOUT

California Coastal Commission


S-2

5-23-0020

Exhibit 2

Page 1 of 2

DATE	12/21/2022
JOB NO.	51922
DRAWN BY	P. PETROV
CHECKED BY	P. PETROV
SHEET	OF
OWNER / APPLICANT	RENATE JONE 16192 WAYFARER LANE HUNTINGTON BEACH, CA 92649
PROJECT	FLOATING DOCK REPLACEMENT LOCATED AT: 16192 WAYFARER LANE HUNTINGTON BEACH, CA 92649
NO.	REVISIONS
DATE	
<b>PMA Consulting, Inc.</b> Consulting Professional Engineers 28161 Central Expressway, Suite 100, Torrey Pines, CA 90501 Phone: (714) 712-7548 Email: P.Petrov@PMA-INC.com	
05/24/2023 OFFICE OF DOCUMENTATION 1000 CALIFORNIA STREET, SUITE 200, OAKLAND, CA 94612	

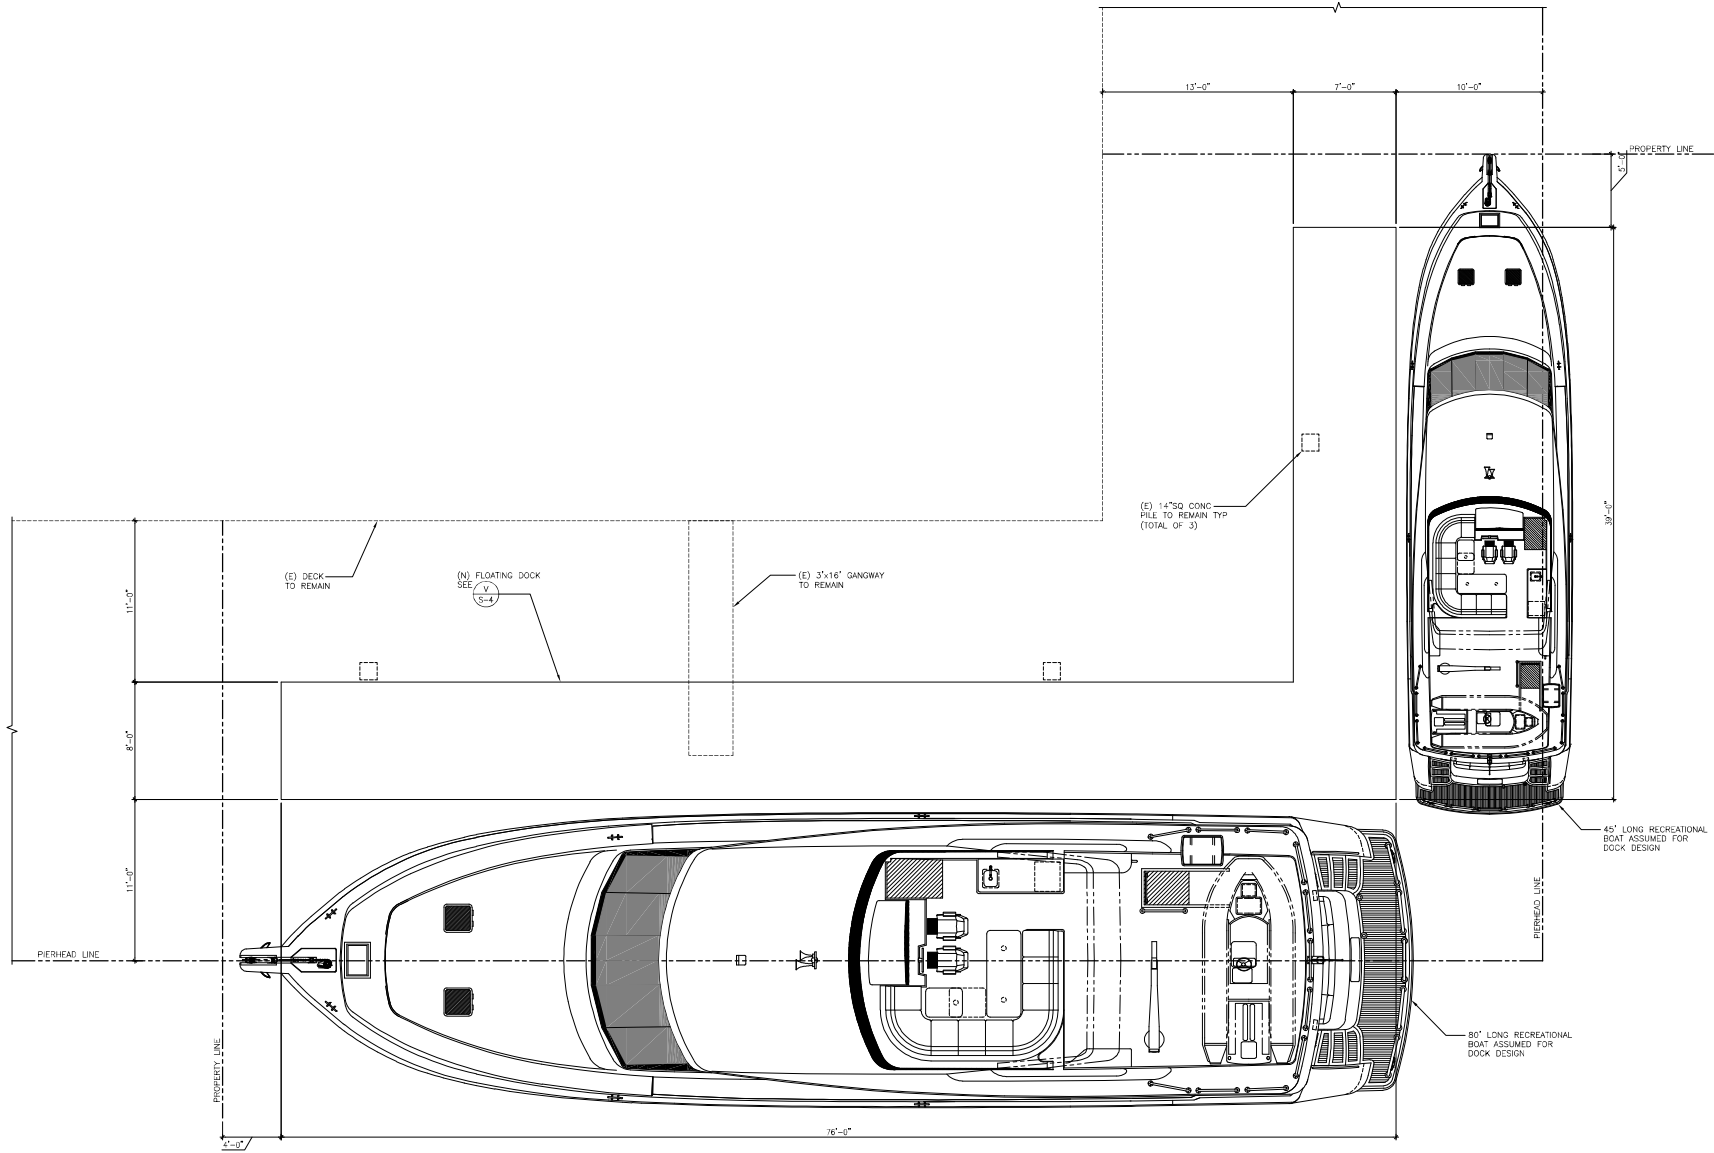

NO.	REVISIONS	DATE

**PMA Consulting, Inc.**  
 Consulting Professional Engineers  
 28161 Camino Real, Suite 100, Torrey Pines, CA 92061  
 Phone: (714) 712-7525  
 Email: P.Petrov@PMA-INC.com

05/24/2023

REGISTERED PROFESSIONAL ENGINEER  
 CIVIL  
 STATE OF CALIFORNIA  
 No. 68947

OWNER / APPLICANT  
**RENATE JONE**  
 16192 WAYFARER LANE  
 HUNTINGTON BEACH, CA 92649

DATE: 12/21/2022  
 JOB NO.: 51922  
 DRAWN BY: T. PETROV  
 CHECKED BY: P. PETROV

FLOATING DOCK REPLACEMENT  
 LOCATED AT:  
 16192 WAYFARER LANE  
 HUNTINGTON BEACH, CA 92649

PROPOSED DOCK, PIER, PILING & GANGWAY LAYOUT