

CALIFORNIA COASTAL COMMISSION

NORTH COAST DISTRICT OFFICE
1385 EIGHTH STREET, SUITE 130
ARCATA, CA 95521
VOICE (707) 826-8950
FAX (707) 826-8960



W12a

1-22-0621

(KANE)

September 6, 2023


EXHIBITS

Exhibit 1 – Project Location

Exhibit 2 – Mapped ESHA

Exhibit 3 – Site Plan

Exhibit 4 – Design Plans

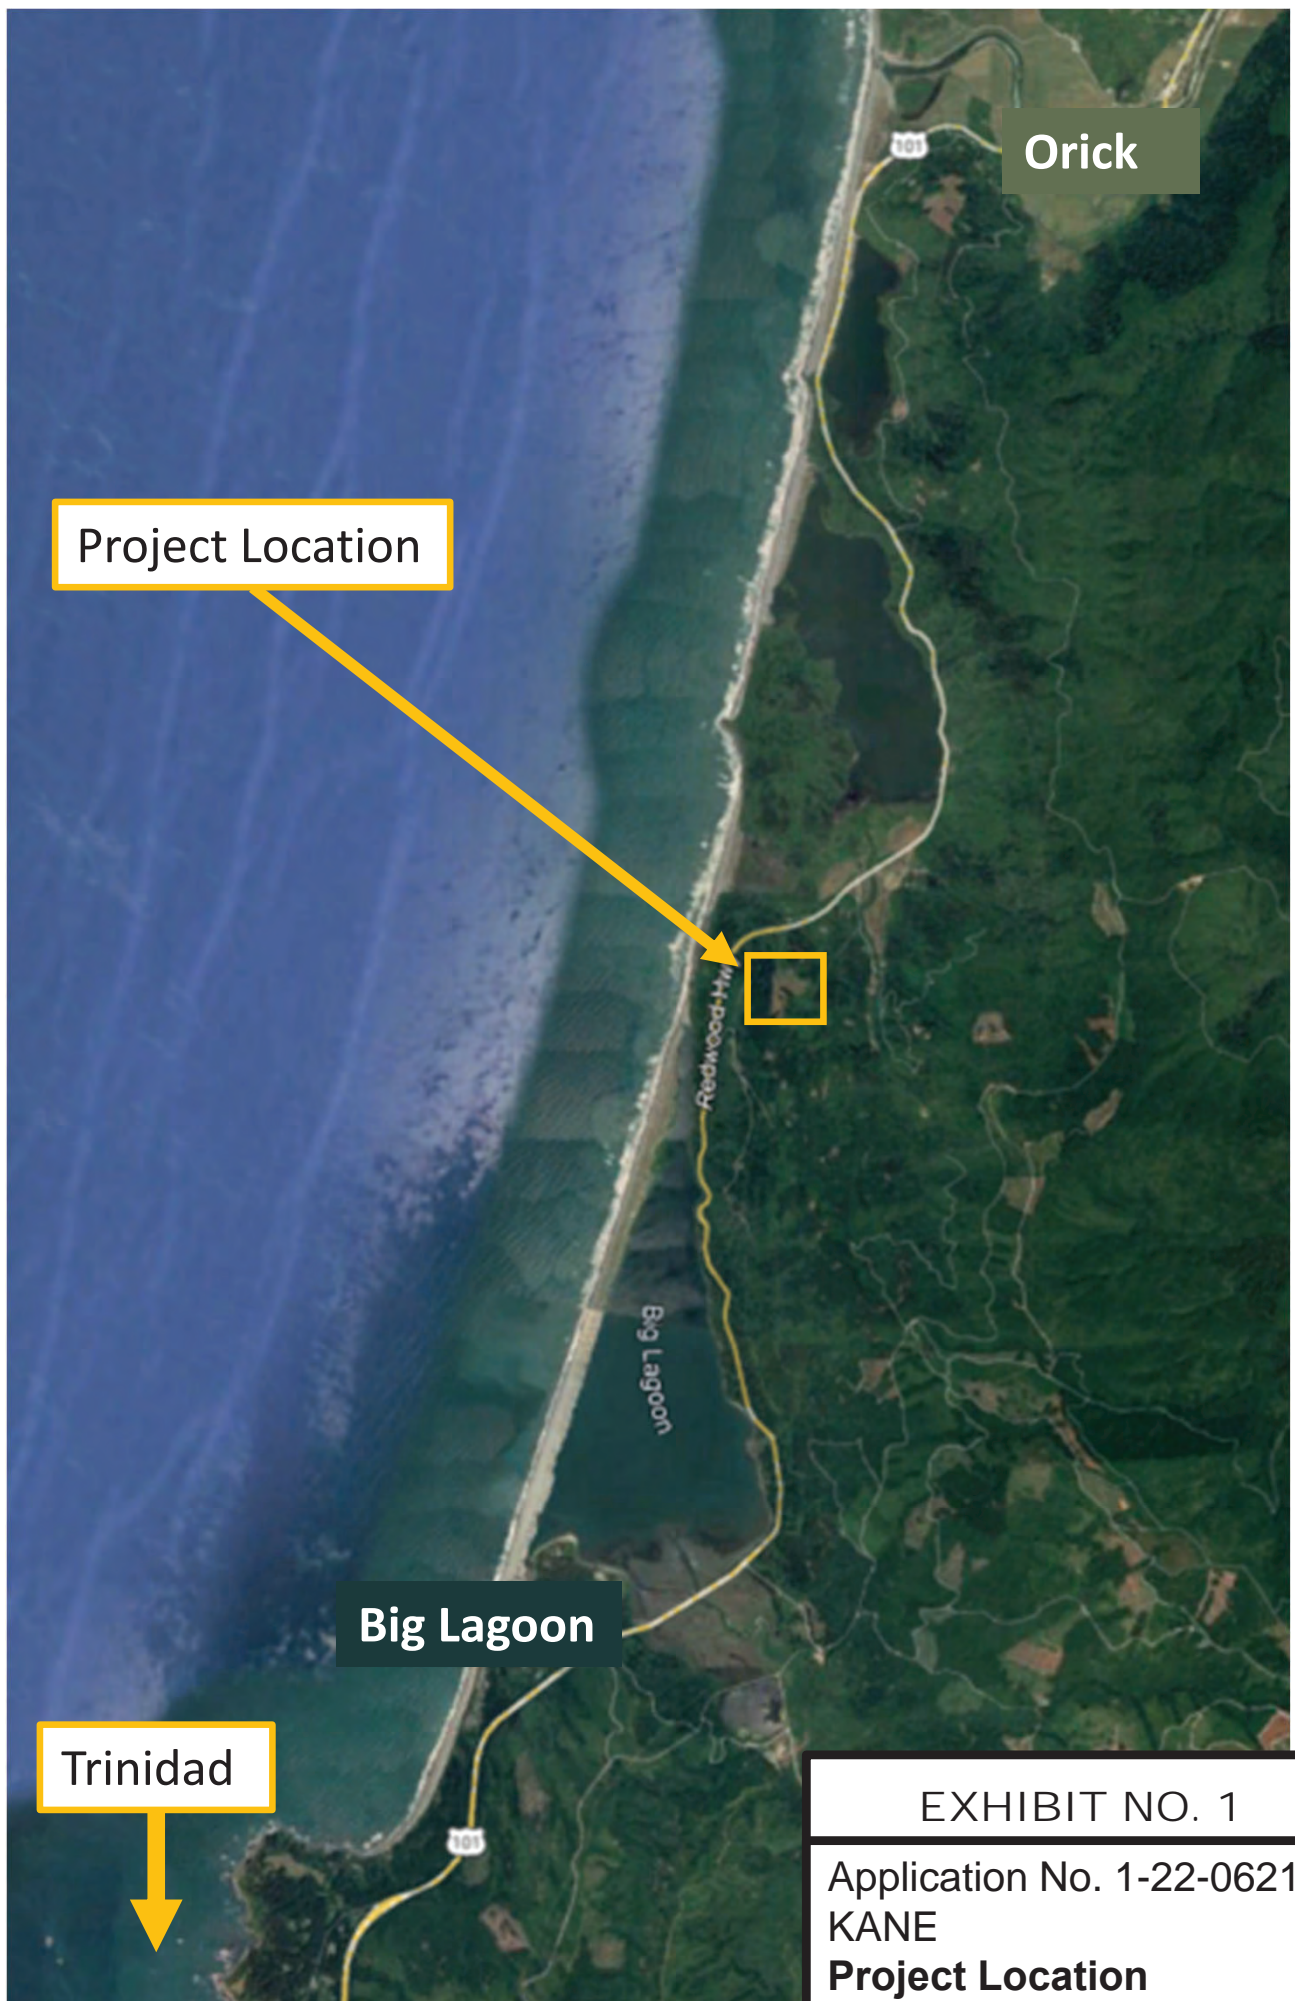

Project Location

Orick

Big Lagoon

Trinidad

EXHIBIT NO. 1

Application No. 1-22-0621

KANE

Project Location



EXHIBIT NO. 2

Application No. 1-22-0621
KANE
Mapped ESHA

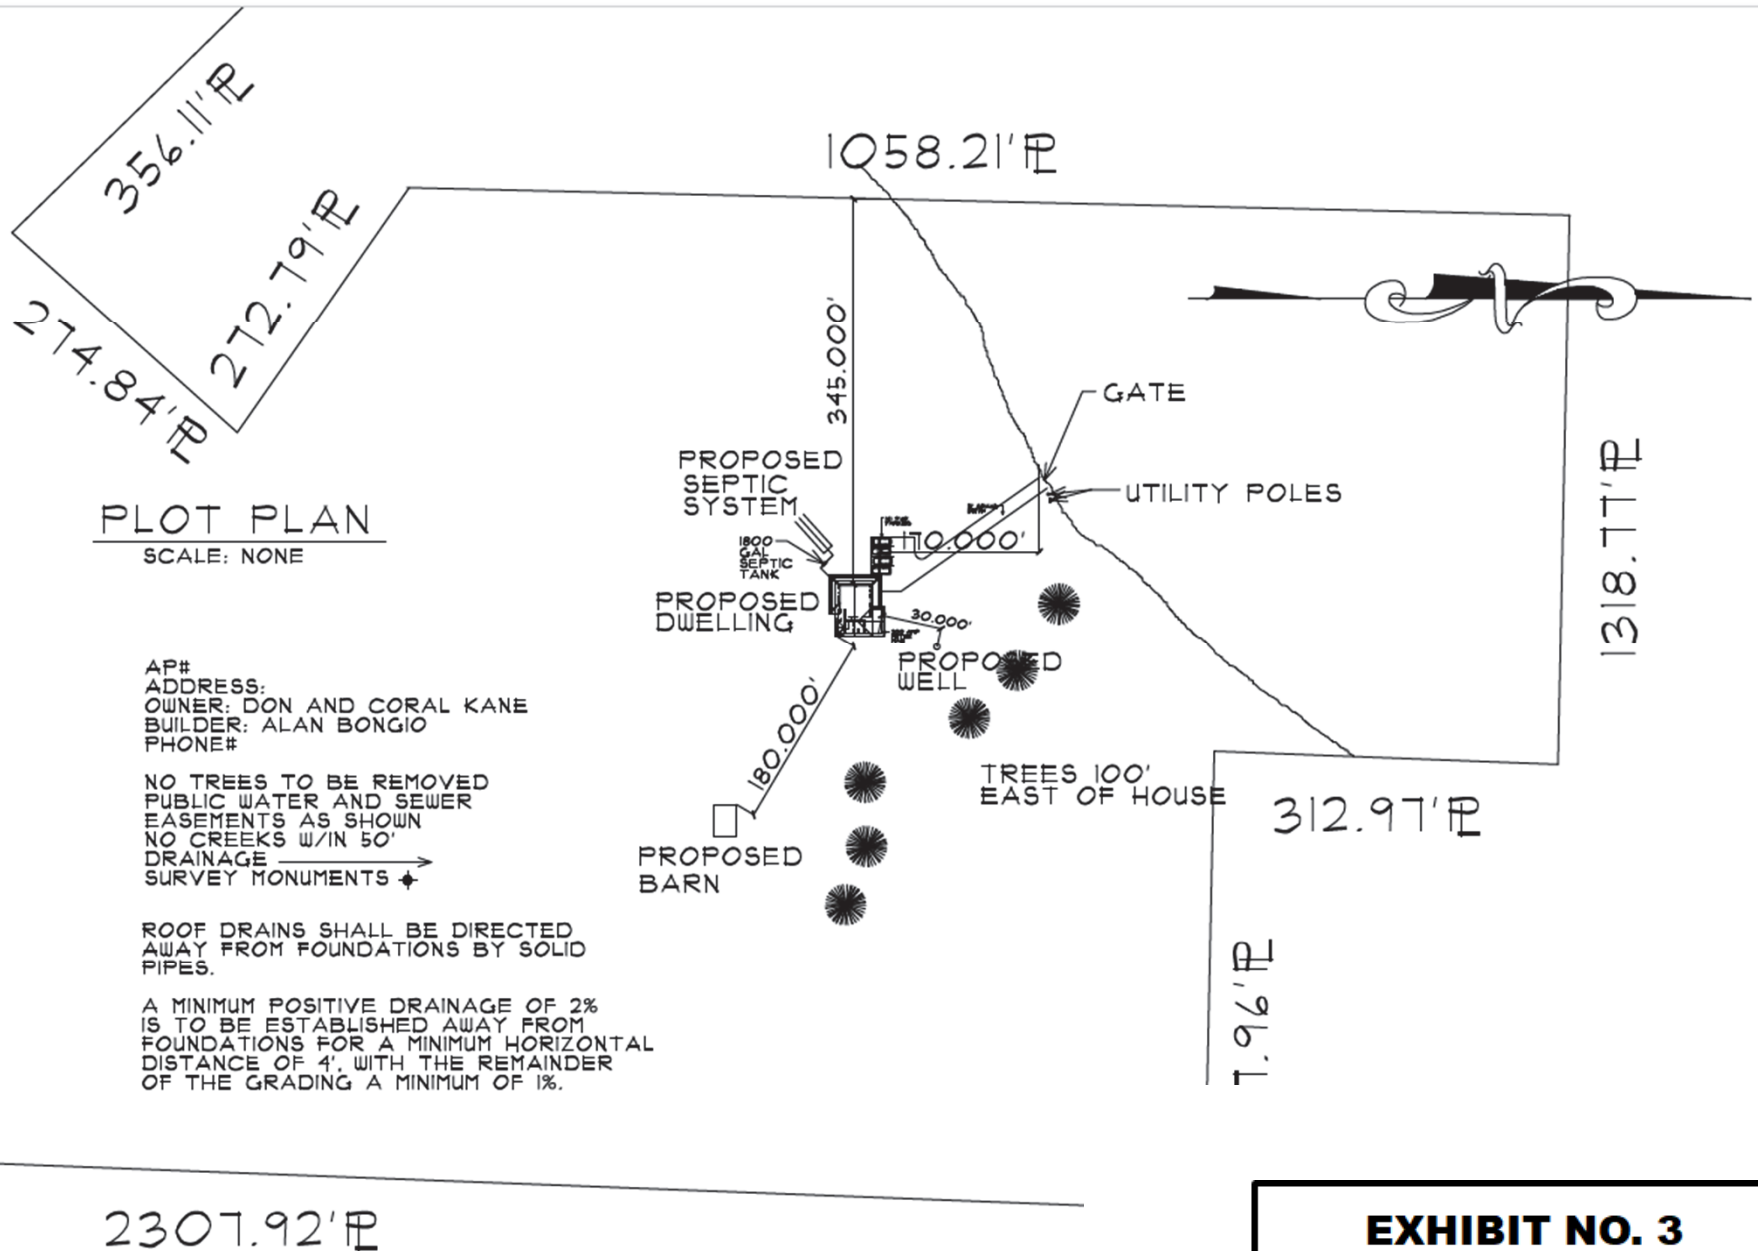


EXHIBIT NO. 3

Application No. 1-22-0621
KANE
Site Plan



Project # 04-22ABC
Date 12/22/2022
Drawn By JMA
Checked by JMA
Revised _____

Application No. 1-22-0621
KANE
Design Plans (Page 1 of 3)




BACK ELEVATION

SCALE: 1/4"=1'-0"




RIGHT SIDE ELEVATION

SCALE: 1/4"=1'-0"

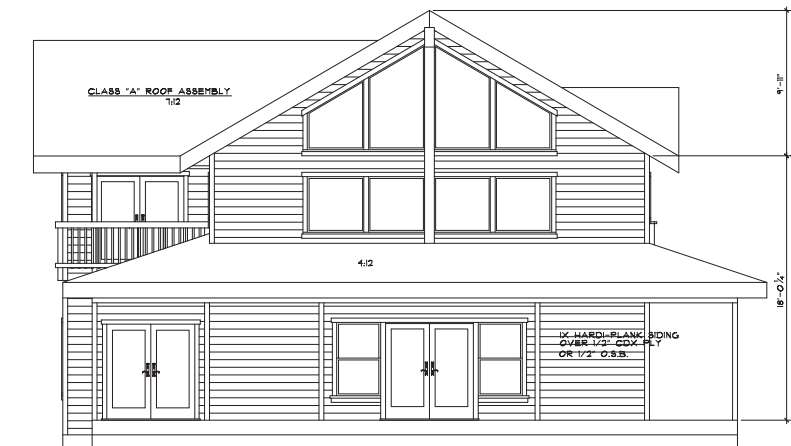

LEFT SIDE ELEVATION

SCALE: 1/4"=1'-0"

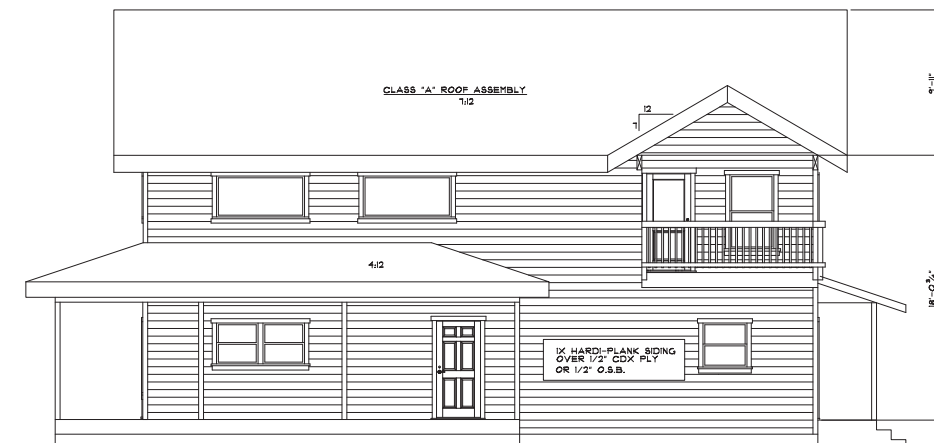

FRONT ELEVATION

SCALE: 1/4"=1'-0"

C:\DRAWING

OWNER: KANE
BUILDER: ALAN BONGIO
APT 518-051-034 ADDRESS: 405 BIG LAGOON RANCH RD.
PHONE No. 414-1820

DESIGN DRAFTING
Drafting Service


(707)443-1668

2809 E ST. BUREKA, CALIFORNIA


Project # 04-22ABC
Date 12/22/2022
Drawn By JMA
Checked by JMA
Revised

EXHIBIT NO. 4


Application No. 1-22-0621
KANE
Design Plans (Page 2 of 3)

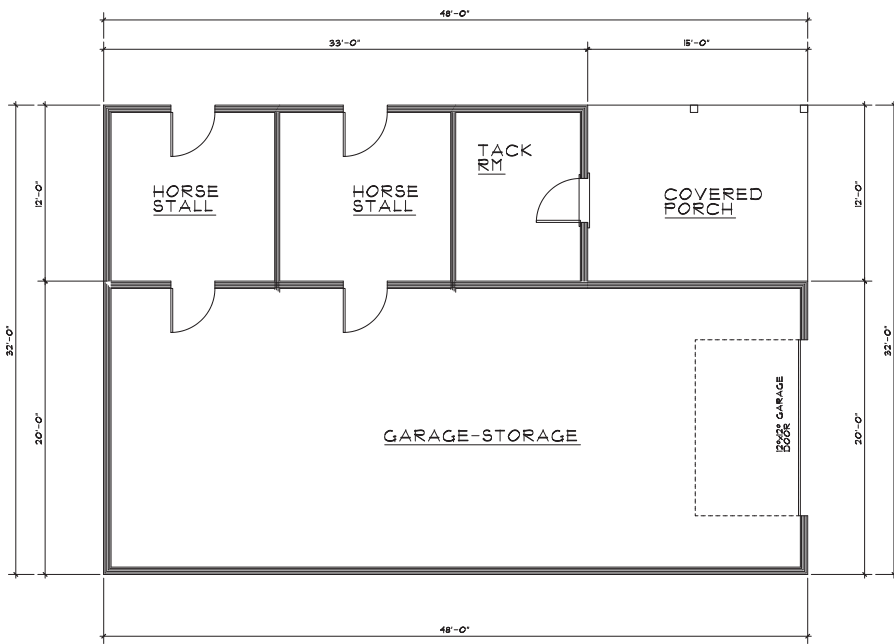

FLOOR PLAN BARN
SCALE: 1/4"=1'-0"

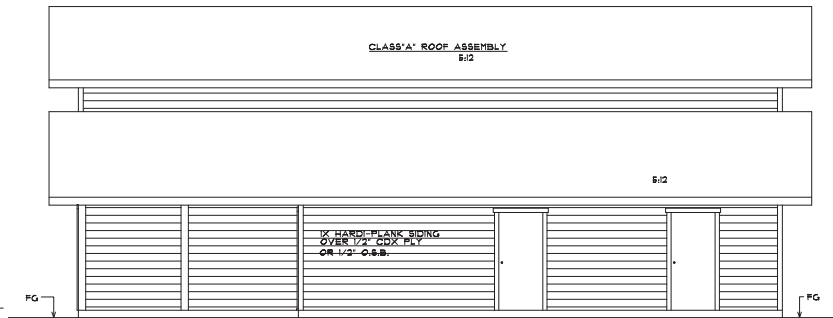

RIGHT SIDE ELEVATION
SCALE: 1/4"=1'-0"

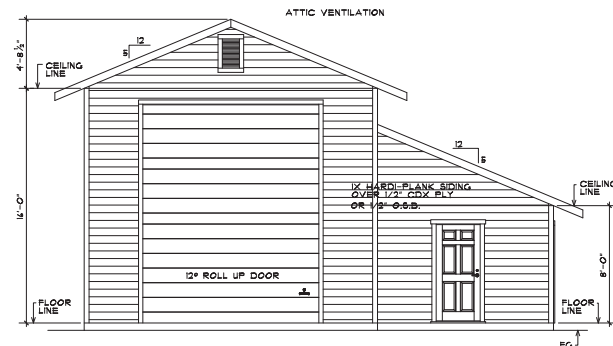

FRONT ELEVATION
SCALE: 1/4"=1'-0"

OWNER: KANE
BUILDER: ALAN BONGIO
AP# 518-051-034 ADDRESS: 405 BIG LAGOON RANCH RD.
PHONE No. 414-1820

DESIGN DRAFTING
Drafting Service

2809 E ST. BUREKA, CALIFORNIA (707)443-9888

Project # 04-22ABC
Date 12/22/2022
Drawn By JMA
Checked by JMA
Revised

EXHIBIT NO. 4

Application No. 1-22-0621
KANE
Design Plans (Page 3 of 3)