



**SITE SUMMARY**


NET AREA 13.0 ACRES  
 DENSITY 577 DU/AC  
 70'X100' 12  
 .45'X85' 26  
 THREE PLEX 36

TOTAL 74 UNITS

18 MONTHS SINGLE  
 1 STORY

**PARKING ANALYSIS:**

	Req'd	Provided
11 Units - 70'x100'	22	33
0 covered spaces/unit		
27 Units - 45'x85'	54	64
0 covered spaces/unit		
36 Units - 3plex	72	72
0 covered spaces/unit		
On-Street/Alley Parking Spaces	0	51
<b>TOTAL</b>	<b>148</b>	<b>220</b>

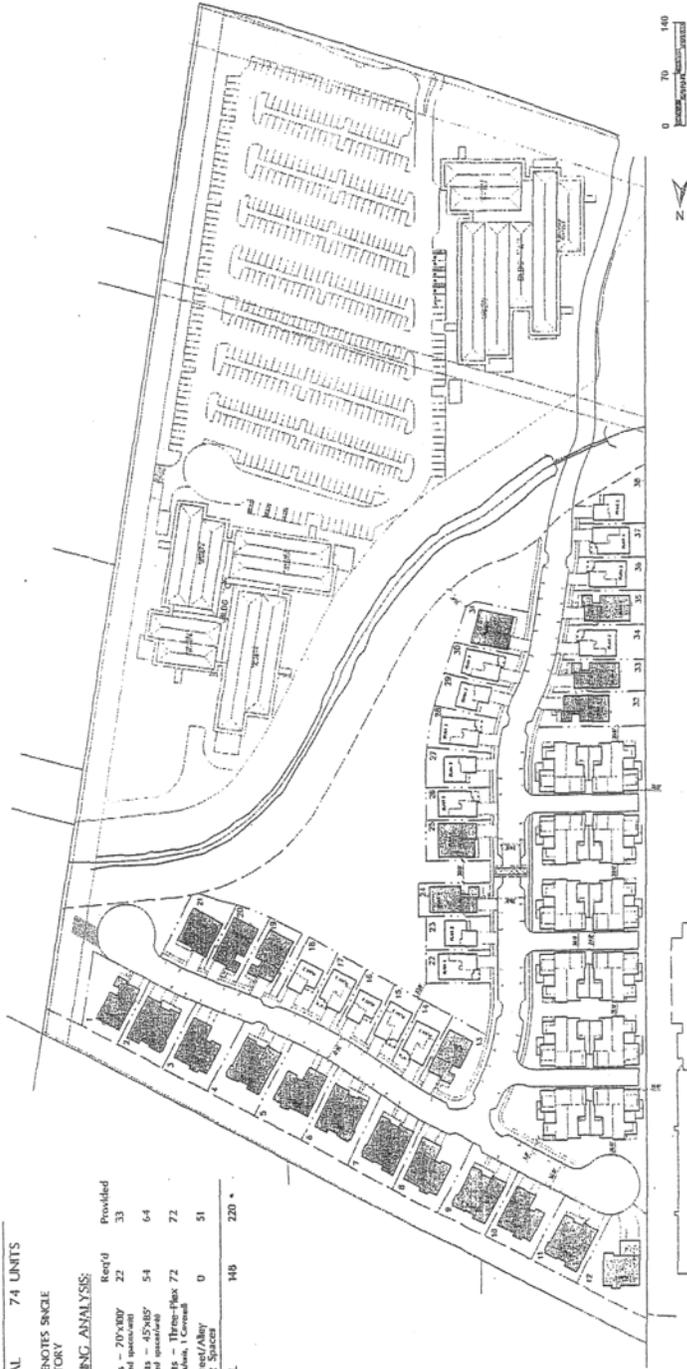


Site Plan

Figure 2.5  
 City of Carpinteria

Source: William Hernandez Architects, Inc. March 21, 2003.

Exhibit 5  
 A-4-CPN-06-136  
 Site Plan



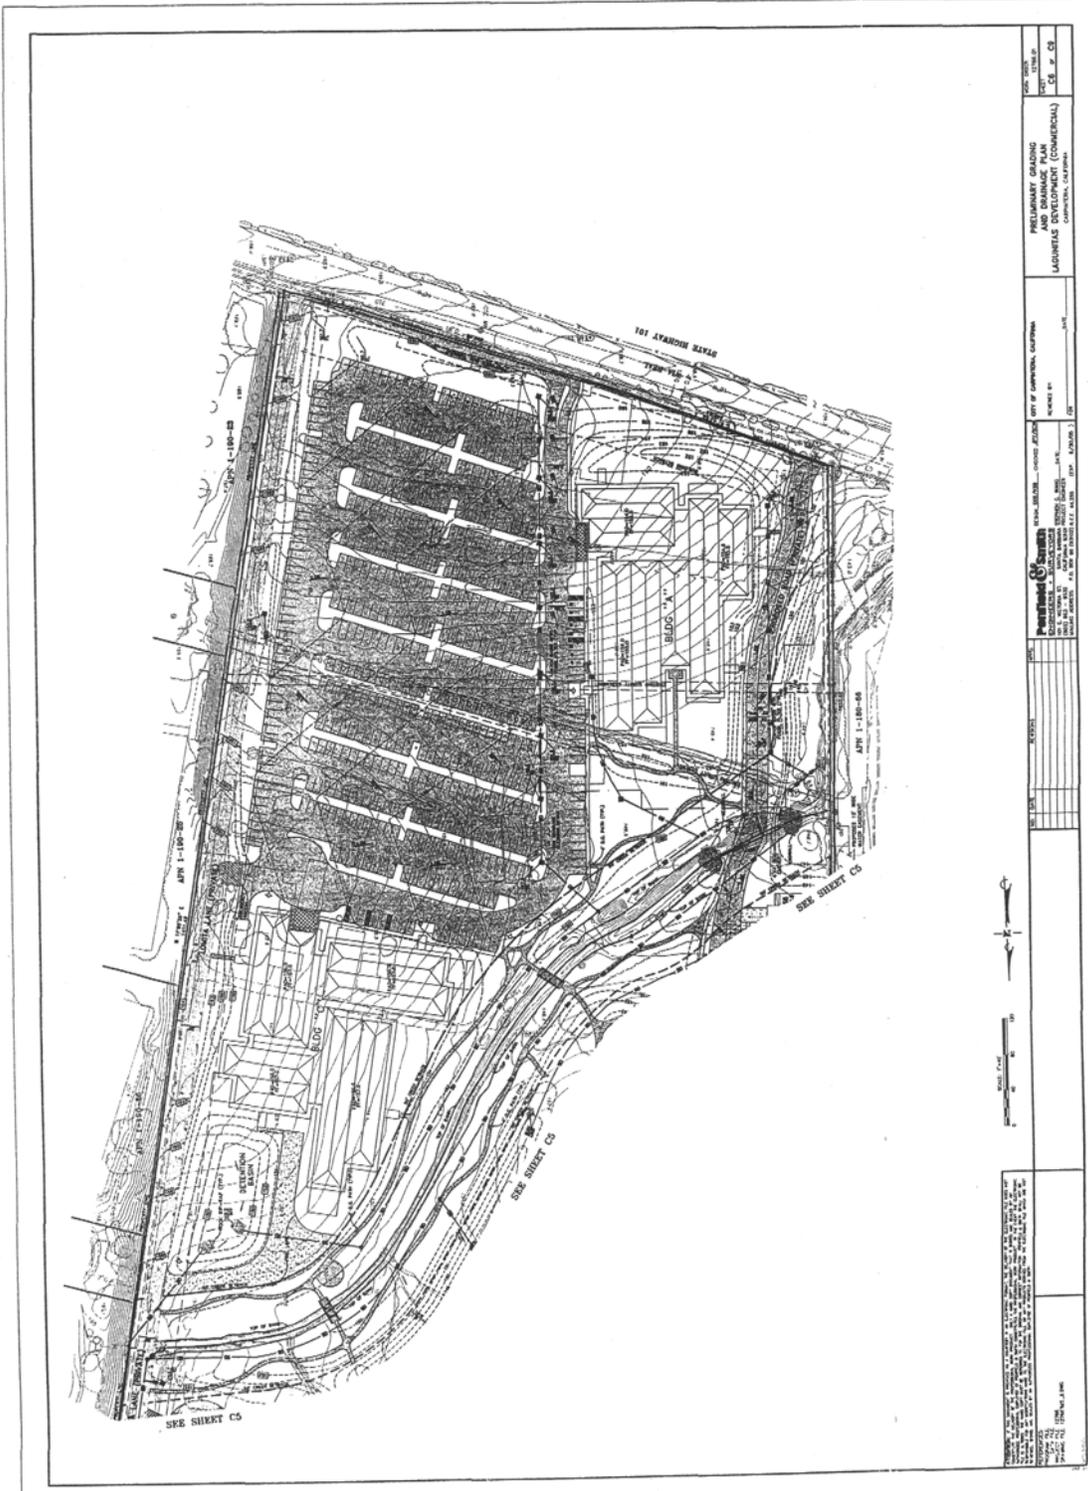

SCALE: <b>1" = 40'</b> NORTH ARROW		


Exhibit 7  
 A-4-CPN-06-136  
 Preliminary Grading Plan,  
 Southern Portion

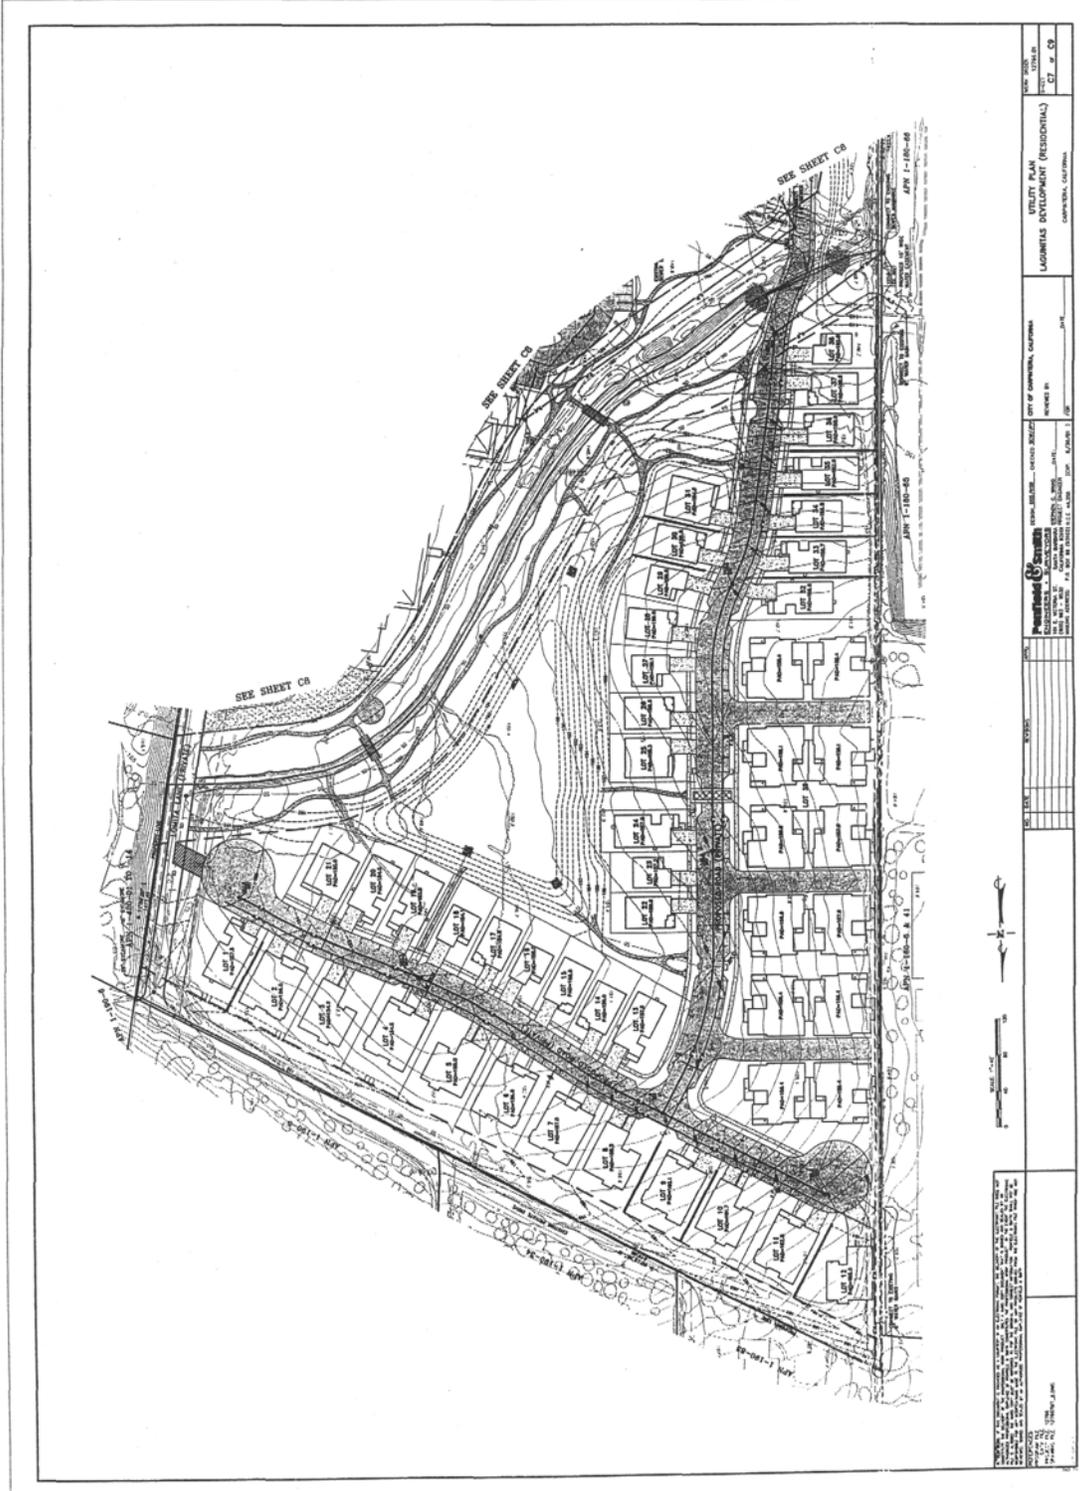


Exhibit 8  
 A-4-CPN-06-136  
 Preliminary Grading Plan,  
 Northern Portion




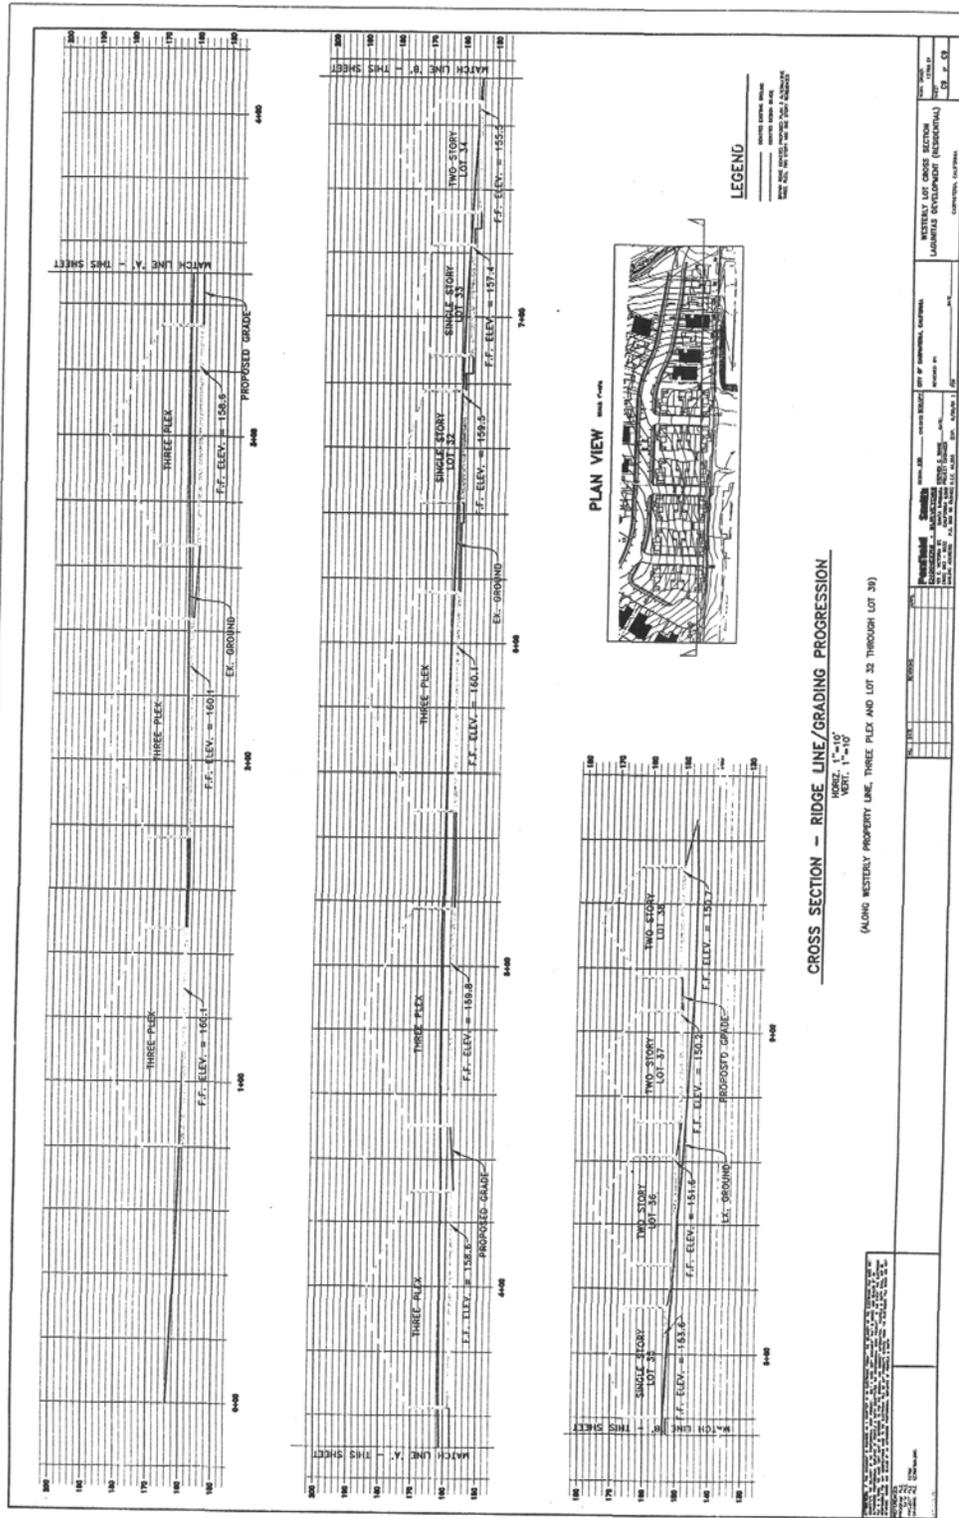


Exhibit 10  
 A-4-CPN-06-136  
 Residential Sections (2 pages)



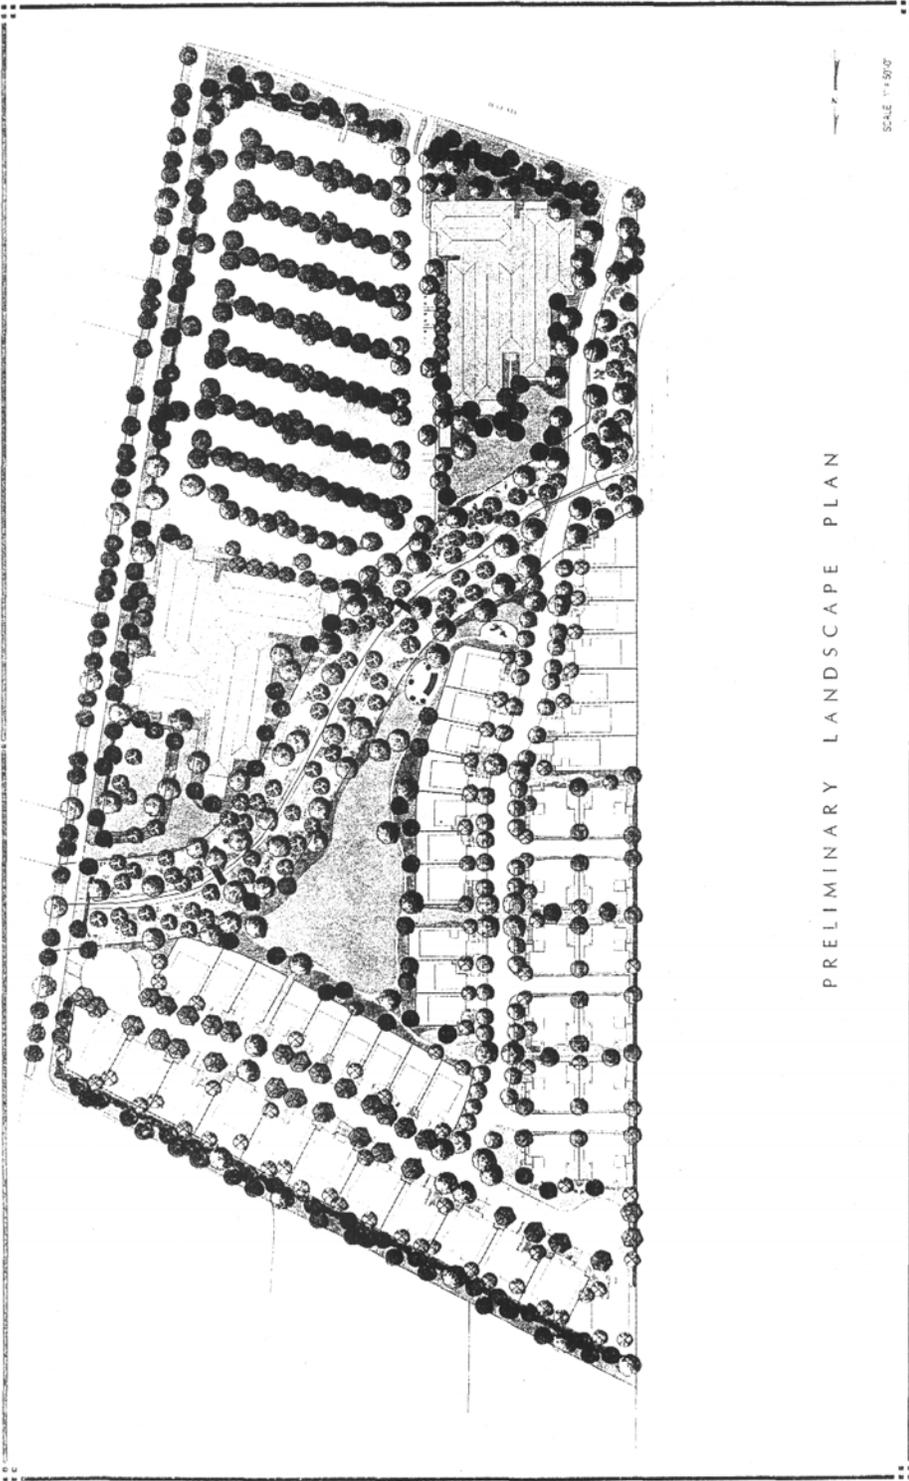

PRELIMINARY LANDSCAPE PLAN

SCALE 1" = 50'-0"


**LAGUNITAS**  
 CARPINTERIA, CALIFORNIA  
 INVESTEC




Exhibit 11  
 A-4-CPN-06-136  
 Landscape Plan





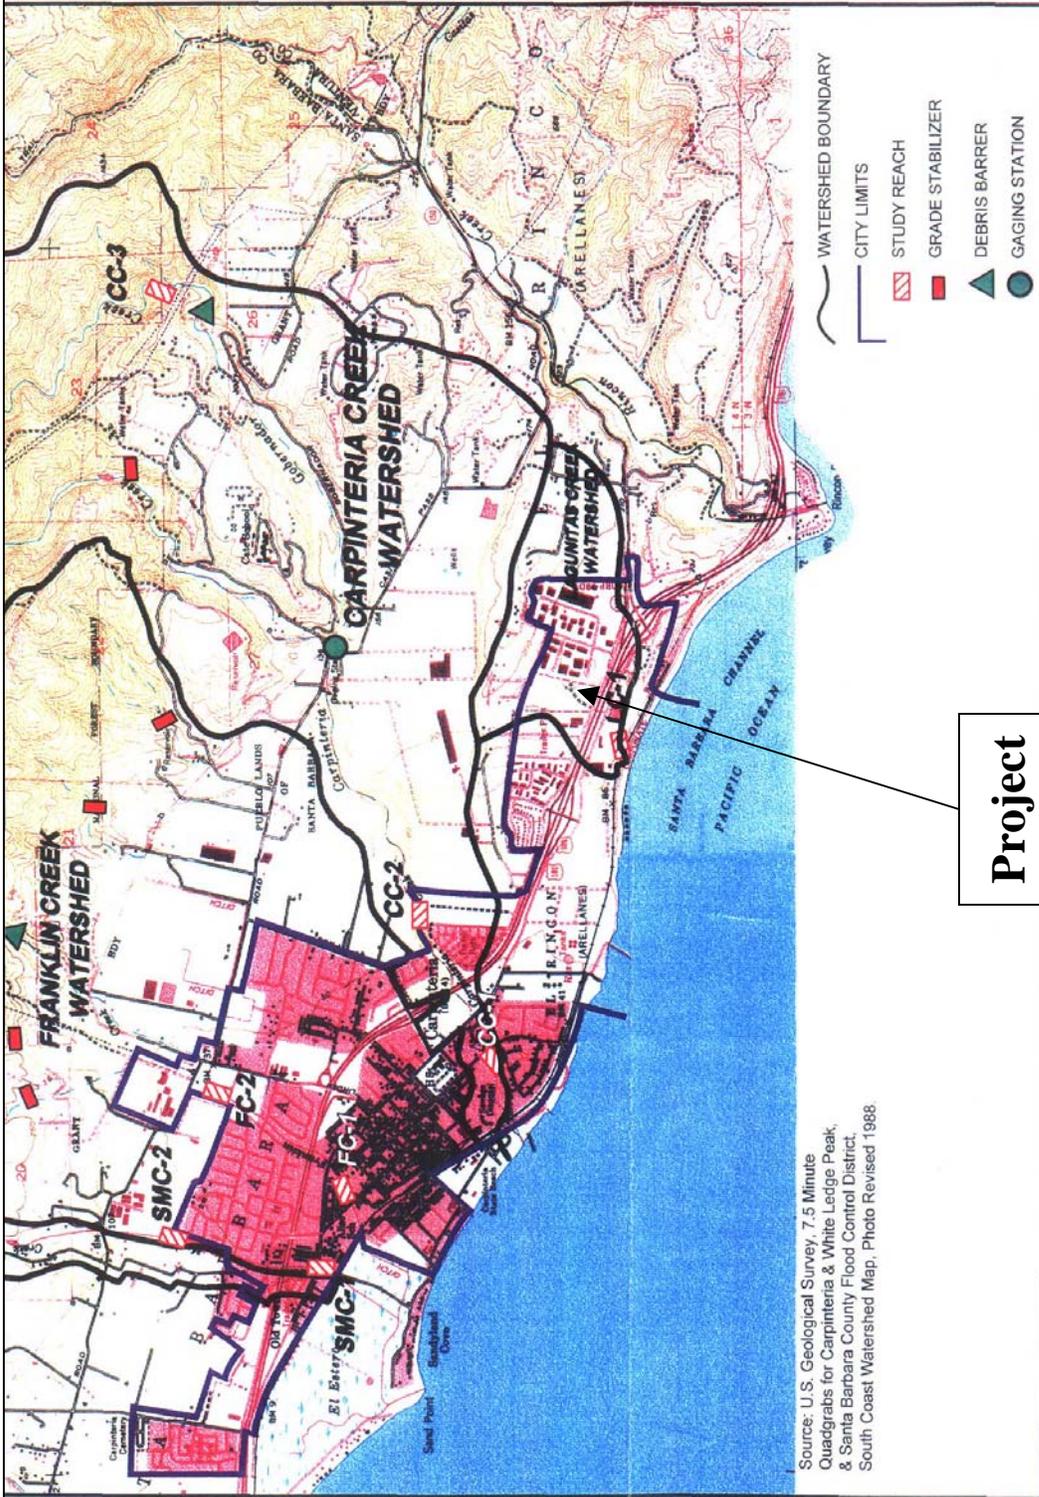

Source: U.S. Geological Survey, 7.5 Minute  
 Quadgrabs for Carpinteria & White Ledge Peak,  
 & Santa Barbara County Flood Control District,  
 South Coast Watershed Map, Photo Revised 1988.

**Project  
 Site**

**WATERSHED MAP  
 FIGURE 1-2**

**padre**  
 associates, inc.  
 ENGINEERS, GEOLOGISTS &  
 ENVIRONMENTAL SCIENTISTS  
 Carpinteria Creeks Preservation Program

Exhibit 14  
 A-4-CPN-06-136  
 Watershed Map