

CALIFORNIA COASTAL COMMISSION

South Coast Area Office
200 Oceangate, Suite 1000
Long Beach, CA 90802-4302
(562) 590-5071



F8h

5-15-0969 (101 AVENIDA CALAFIA)

MAY 12, 2017

EXHIBITS

Table of Contents

- Exhibit 1 – Project Location
- Exhibit 2 – Site Plan & Floor Plans
- Exhibit 3 – Elevations
- Exhibit 4 – Tree removal area on State Parks property

Project Location: 101 Avenida Calafia, San Clemente, Orange County

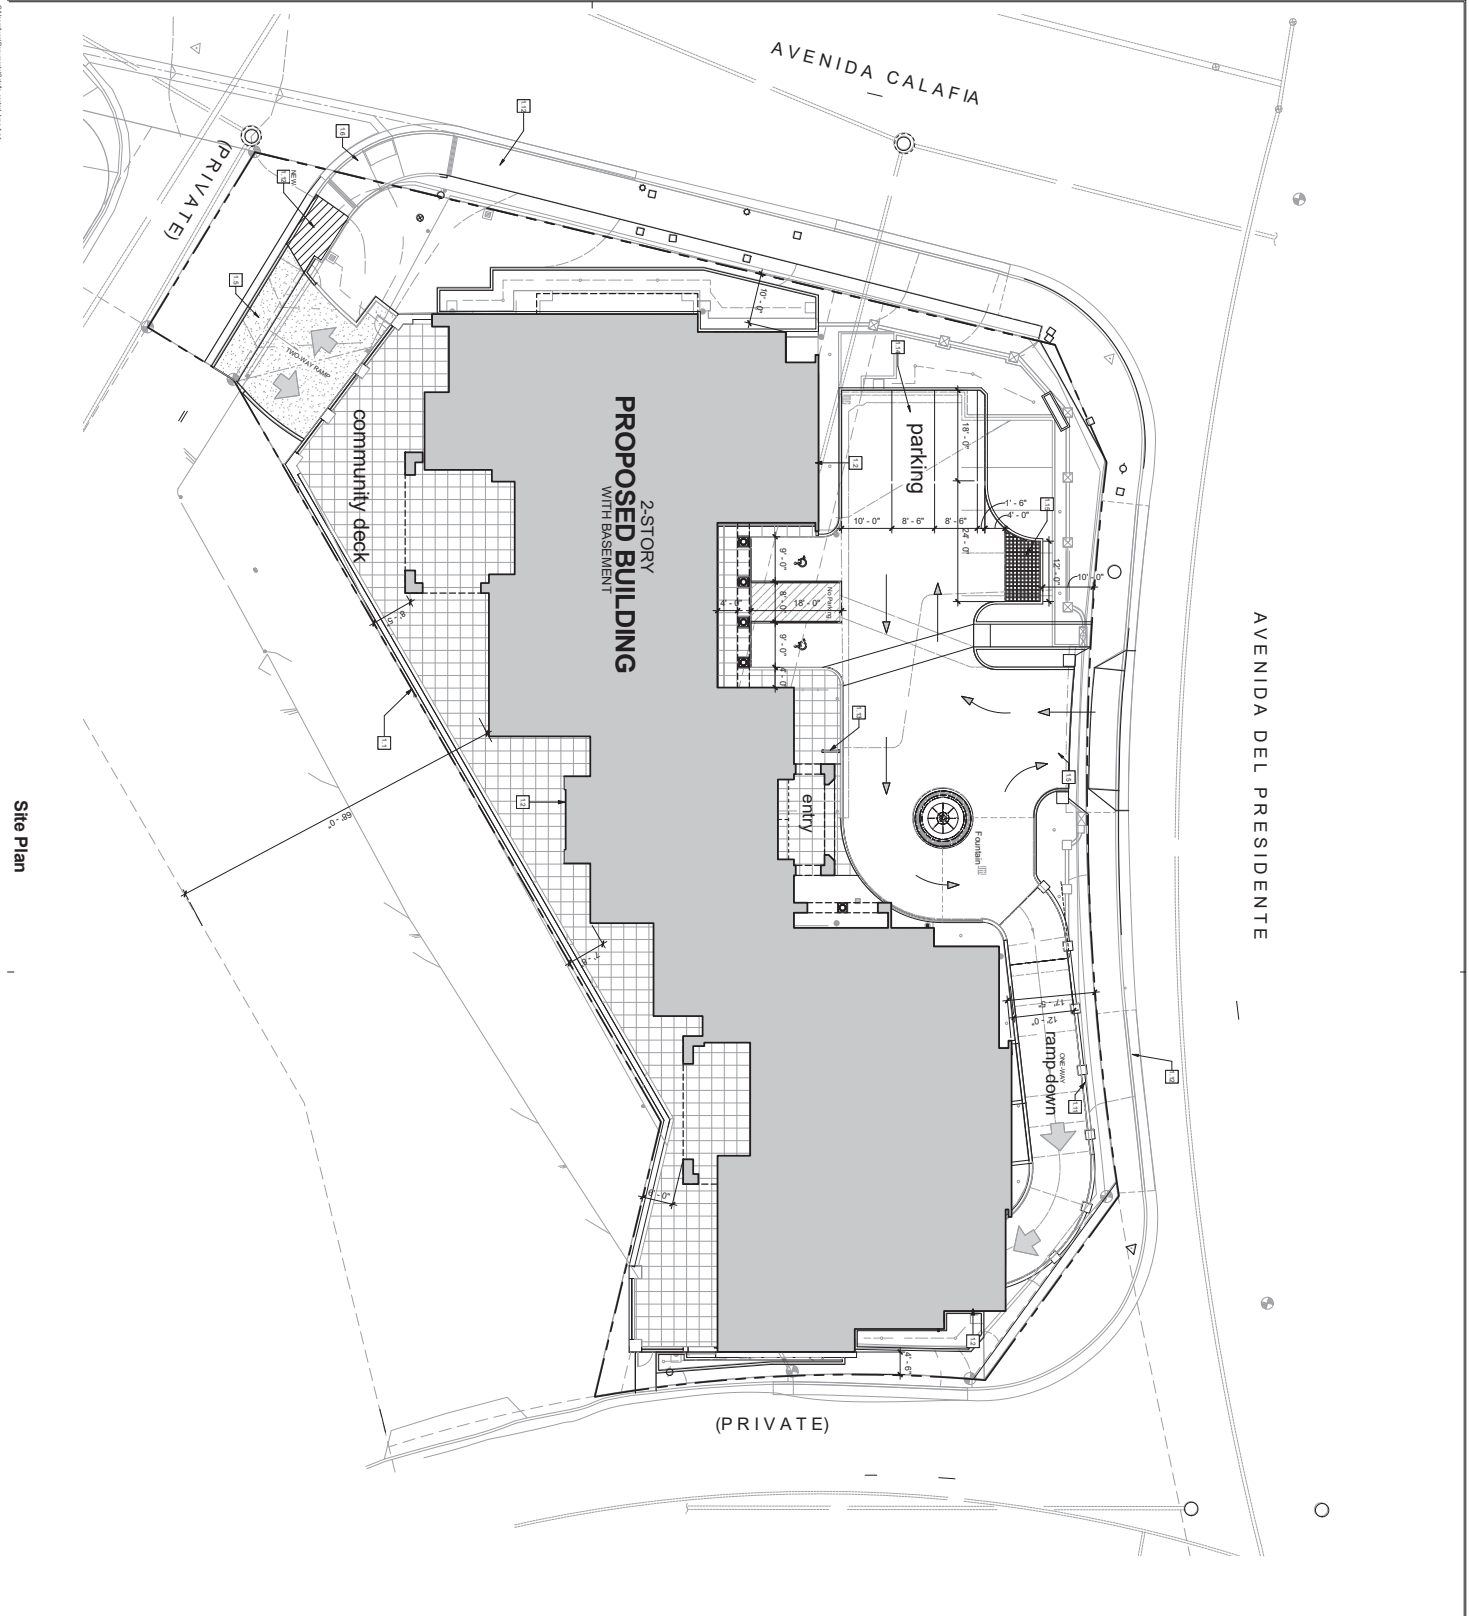


Exhibit 1

Page 1 of 1



California Coastal
Commission




Site Plan

Exhibit 2

Page 1 of 5

California Coastal Commission

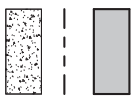

OUTLINE OF NEW BUILDING FOOTPRINT

PROPERTY LINE

SIDE WALK
















Architect
Project Status

Raja's Paradise Residential Care Community

California Coastal
Commission

A2.1

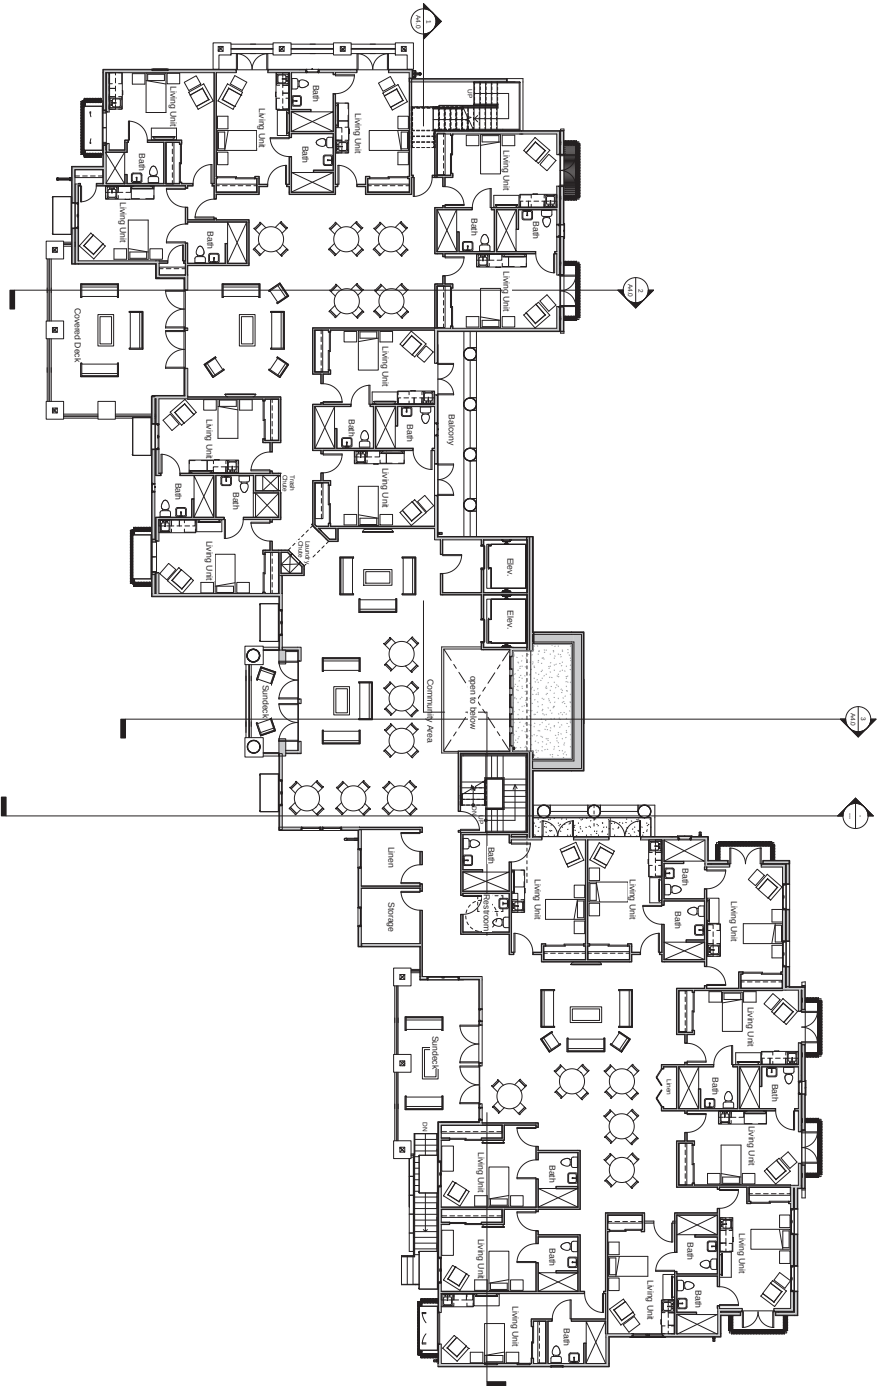

SCALE 100' = 1.0"



California Coastal
Commission

Michael
Luna

Associates

No. 60-870-198A

2

0.0000

[illegible]

Architect

Project

Project Status

**Raya's
Paradise
Residential
Care
Community**

101 Avenida Calafia
San Clemente
CA, 92672
APN: 060 - 125 - 12

Score 7330

Second
Floor Plan


Keynotes




A2.2


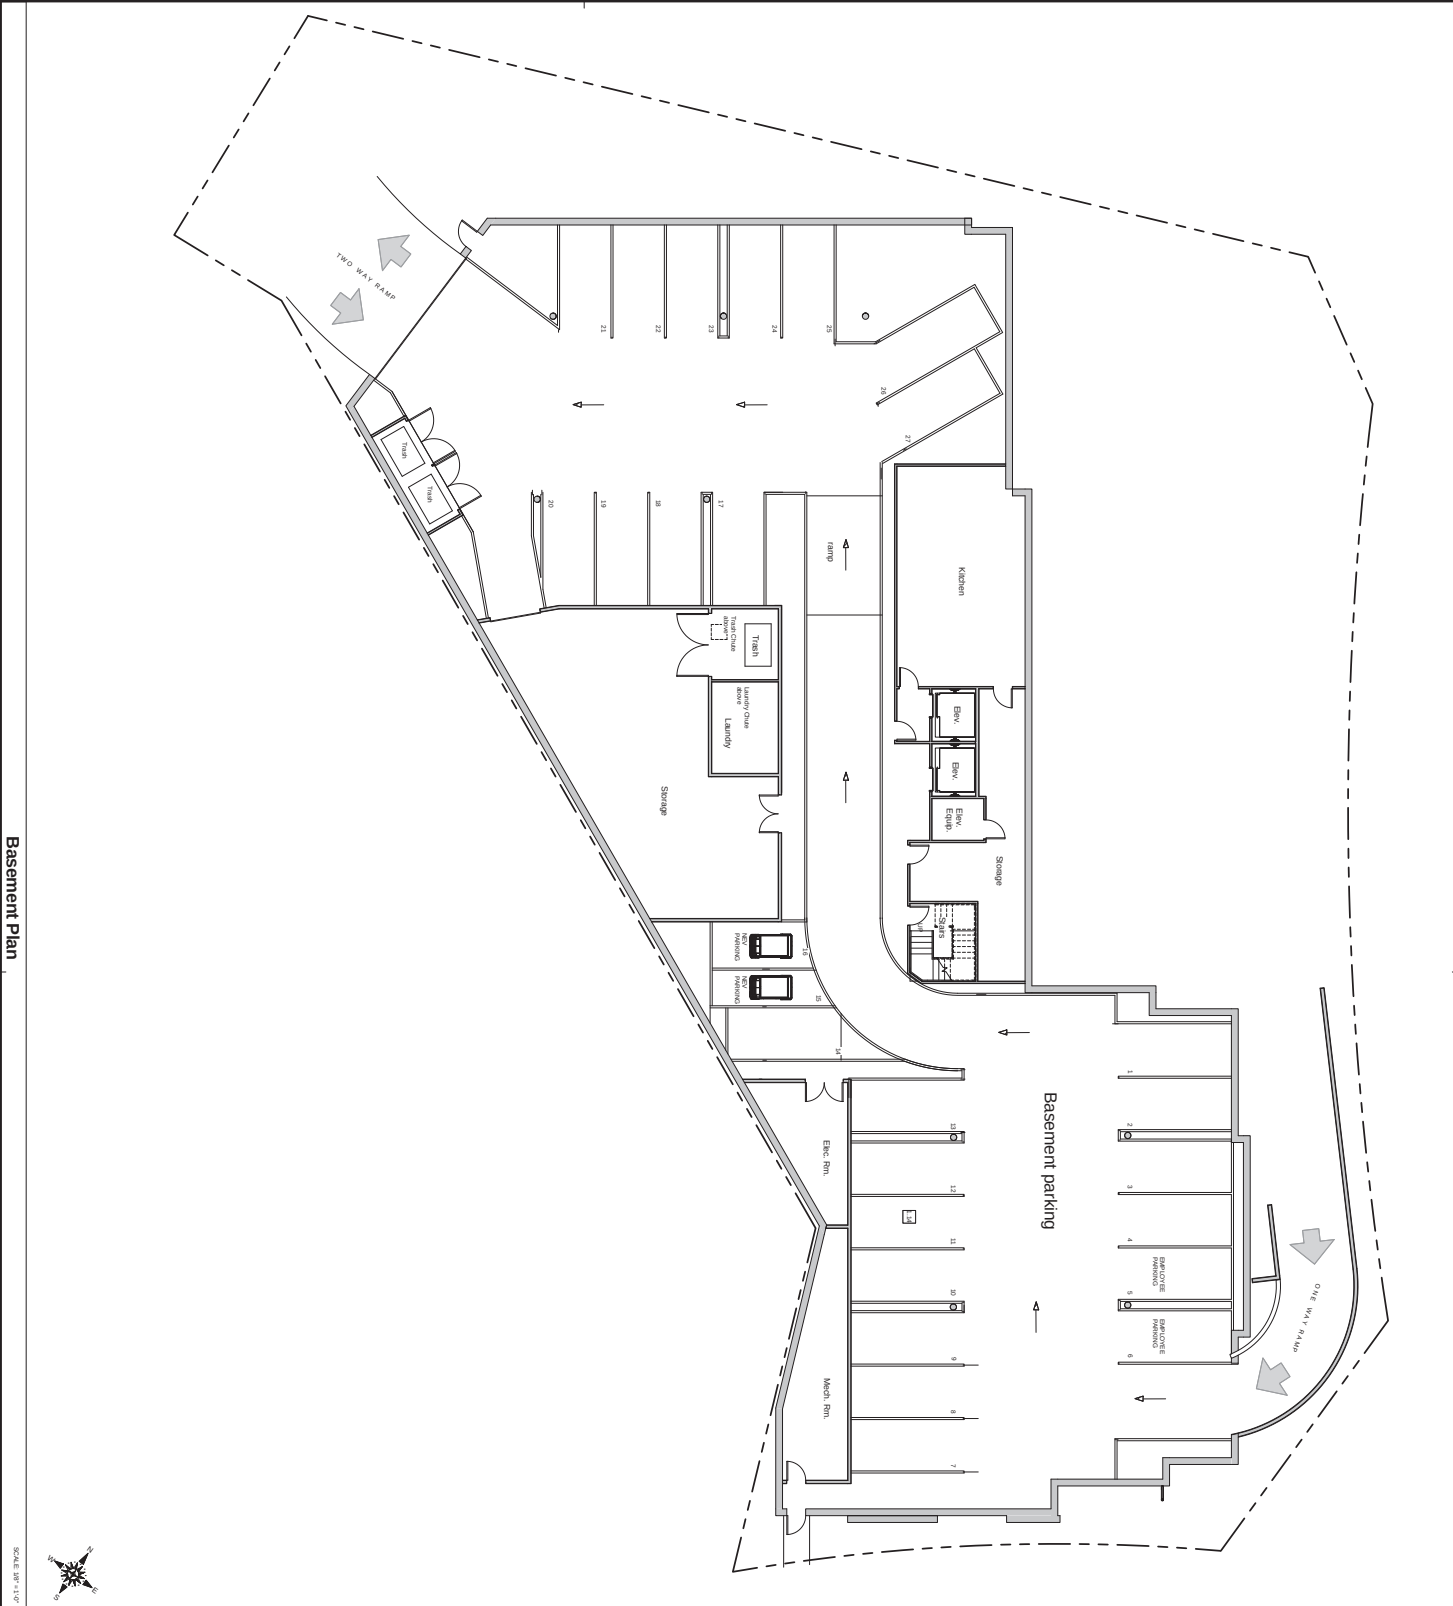

Keynotes

1

2

Legend & Notes

1

2

MAXIMUM ROOF HEIGHT PERMITTED 45'

California Coastal
Commission

Project Status

San Clemente State Beach

Approximate location of Ficus spp. trees to remove

