

CALIFORNIA COASTAL COMMISSION

South Coast District Office
301 E Ocean Blvd., Suite 300
Long Beach, CA 90802-4302
(562) 590-5071



W8d

5-22-0130 (Garcia)

MAY 11, 2022

EXHIBITS

Table of Contents

EXHIBIT NO. 1 – LOCATION MAP2

EXHIBIT NO. 2 – SITE PLAN, FOUNDATION PLAN AND ROOF PLAN3

EXHIBIT NO. 3 – FLOOR PLANS.....4


EXHIBIT NO. 4 – ELEVATION AND SECTION PLANS.....5

EXHIBIT NO. 5 – COSMOS SEA LEVEL RISE MODEL MAP6

Exhibit No. 1 – Location Map



Exhibit No. 2 – Site Plan, Foundation Plan and Roof Plan

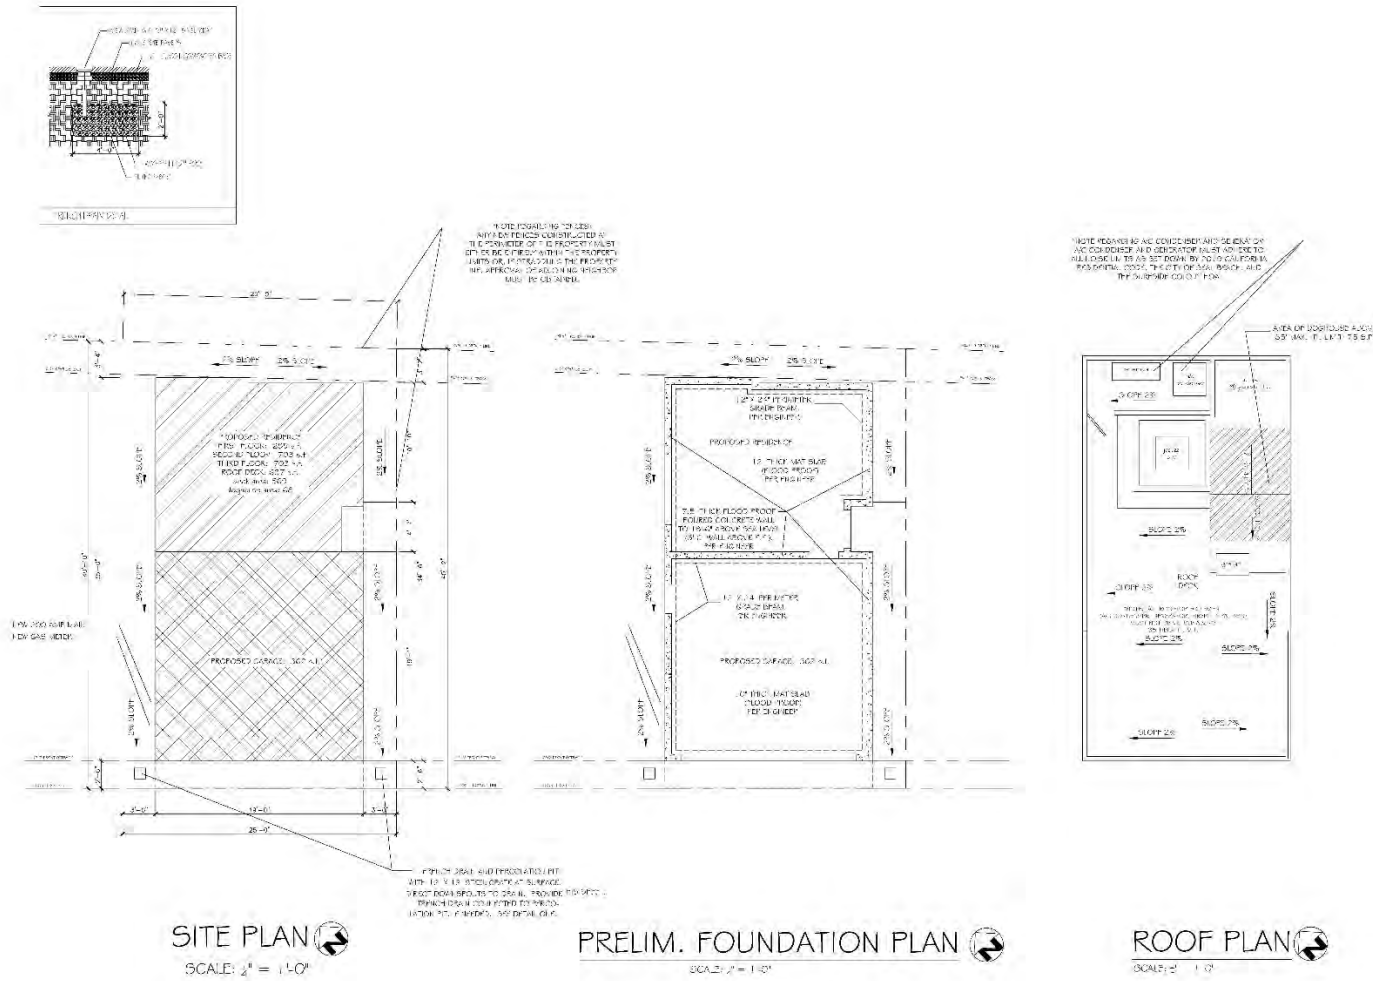




mark wheeler
 RESIDENTIAL DESIGN

DATE: 5-11-09
 SCALE: AS SHOWN
 DRAWN BY: [Blank]
 JOB: 18-04
 SHEET: A-1
 OF: 10/11

Exhibit No. 3 – Floor Plans

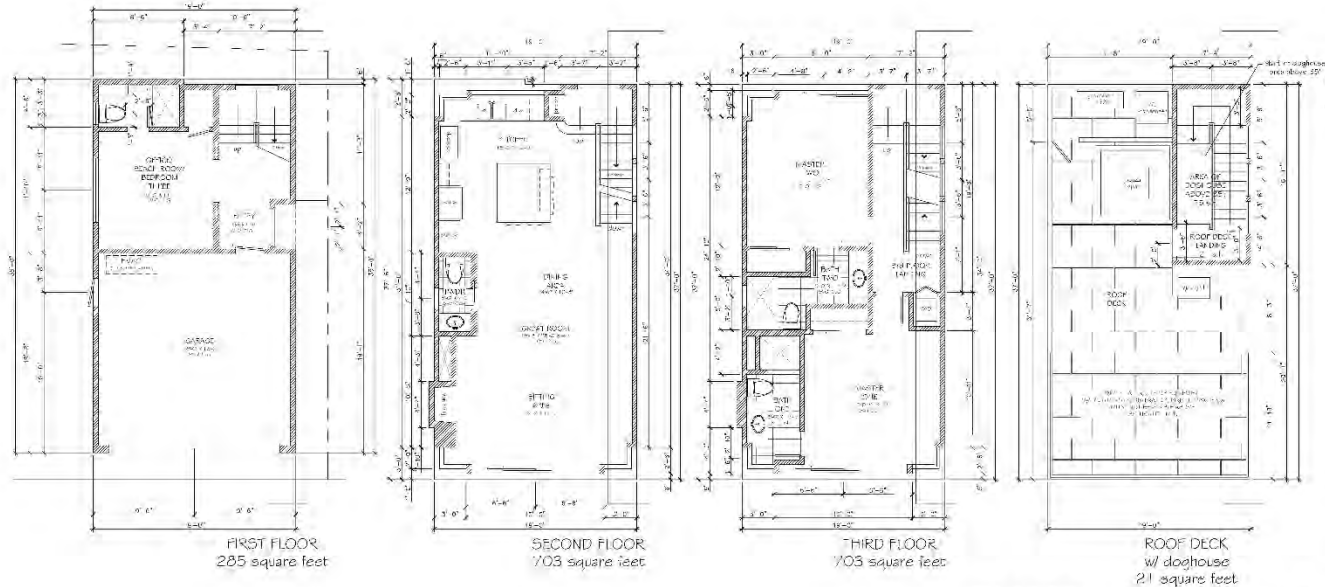

FLOOR PLANS 
SCALE: 1/4" = 1'-0"

mark wheeler
RESIDENTIAL DESIGN




Exhibit No. 4 – Elevation and Section Plans

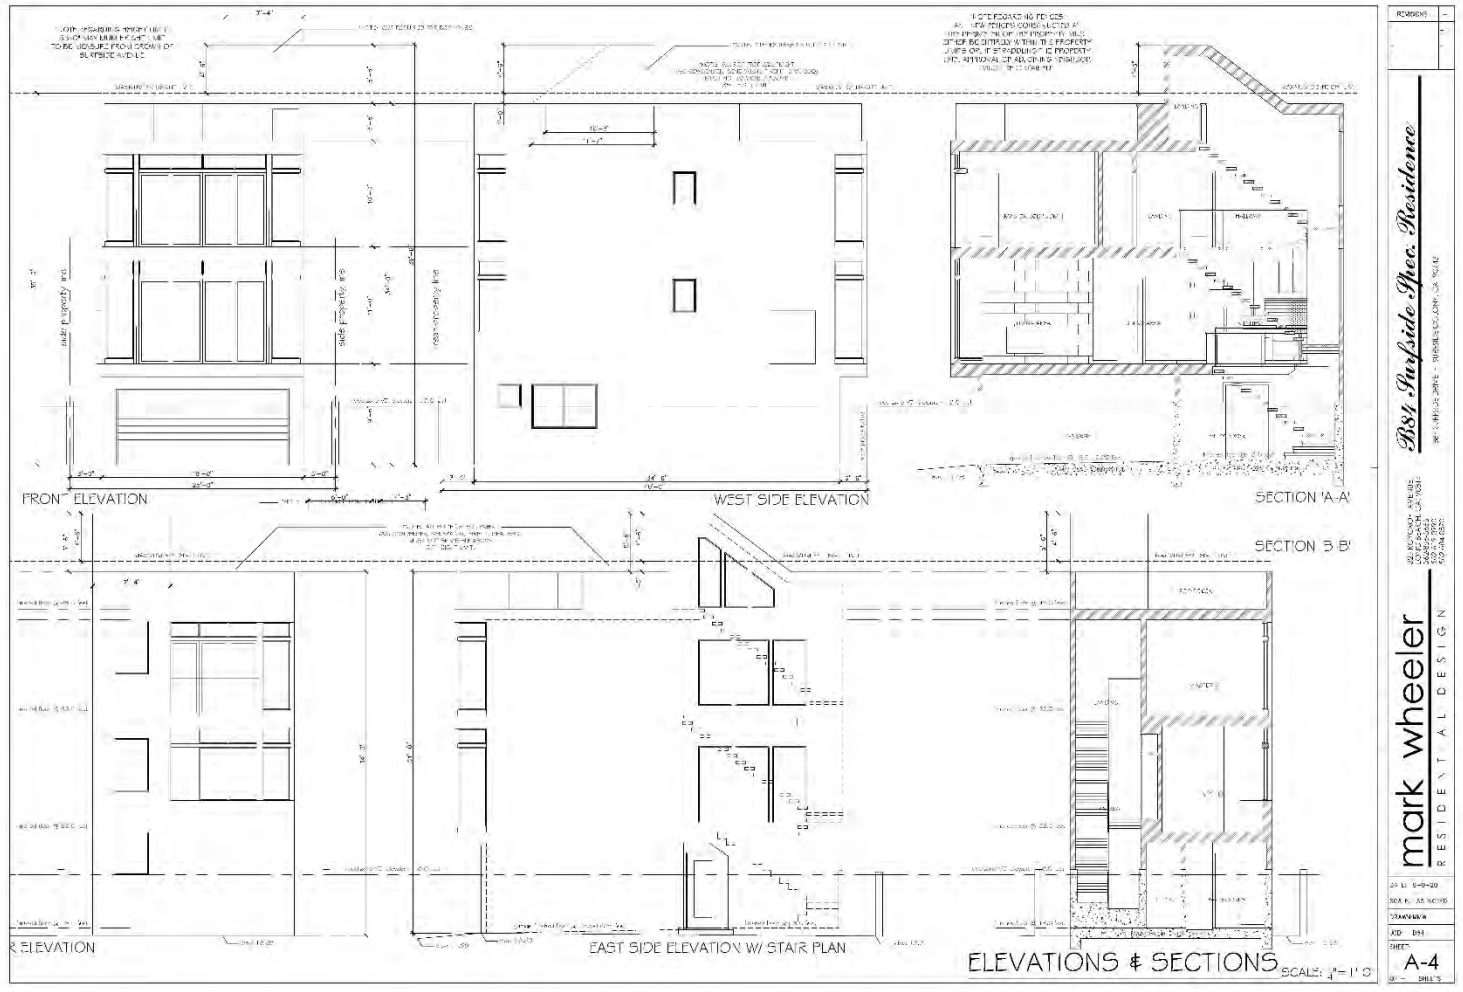


Exhibit No. 5 – CoSMos Sea Level Rise Model Map

